


+

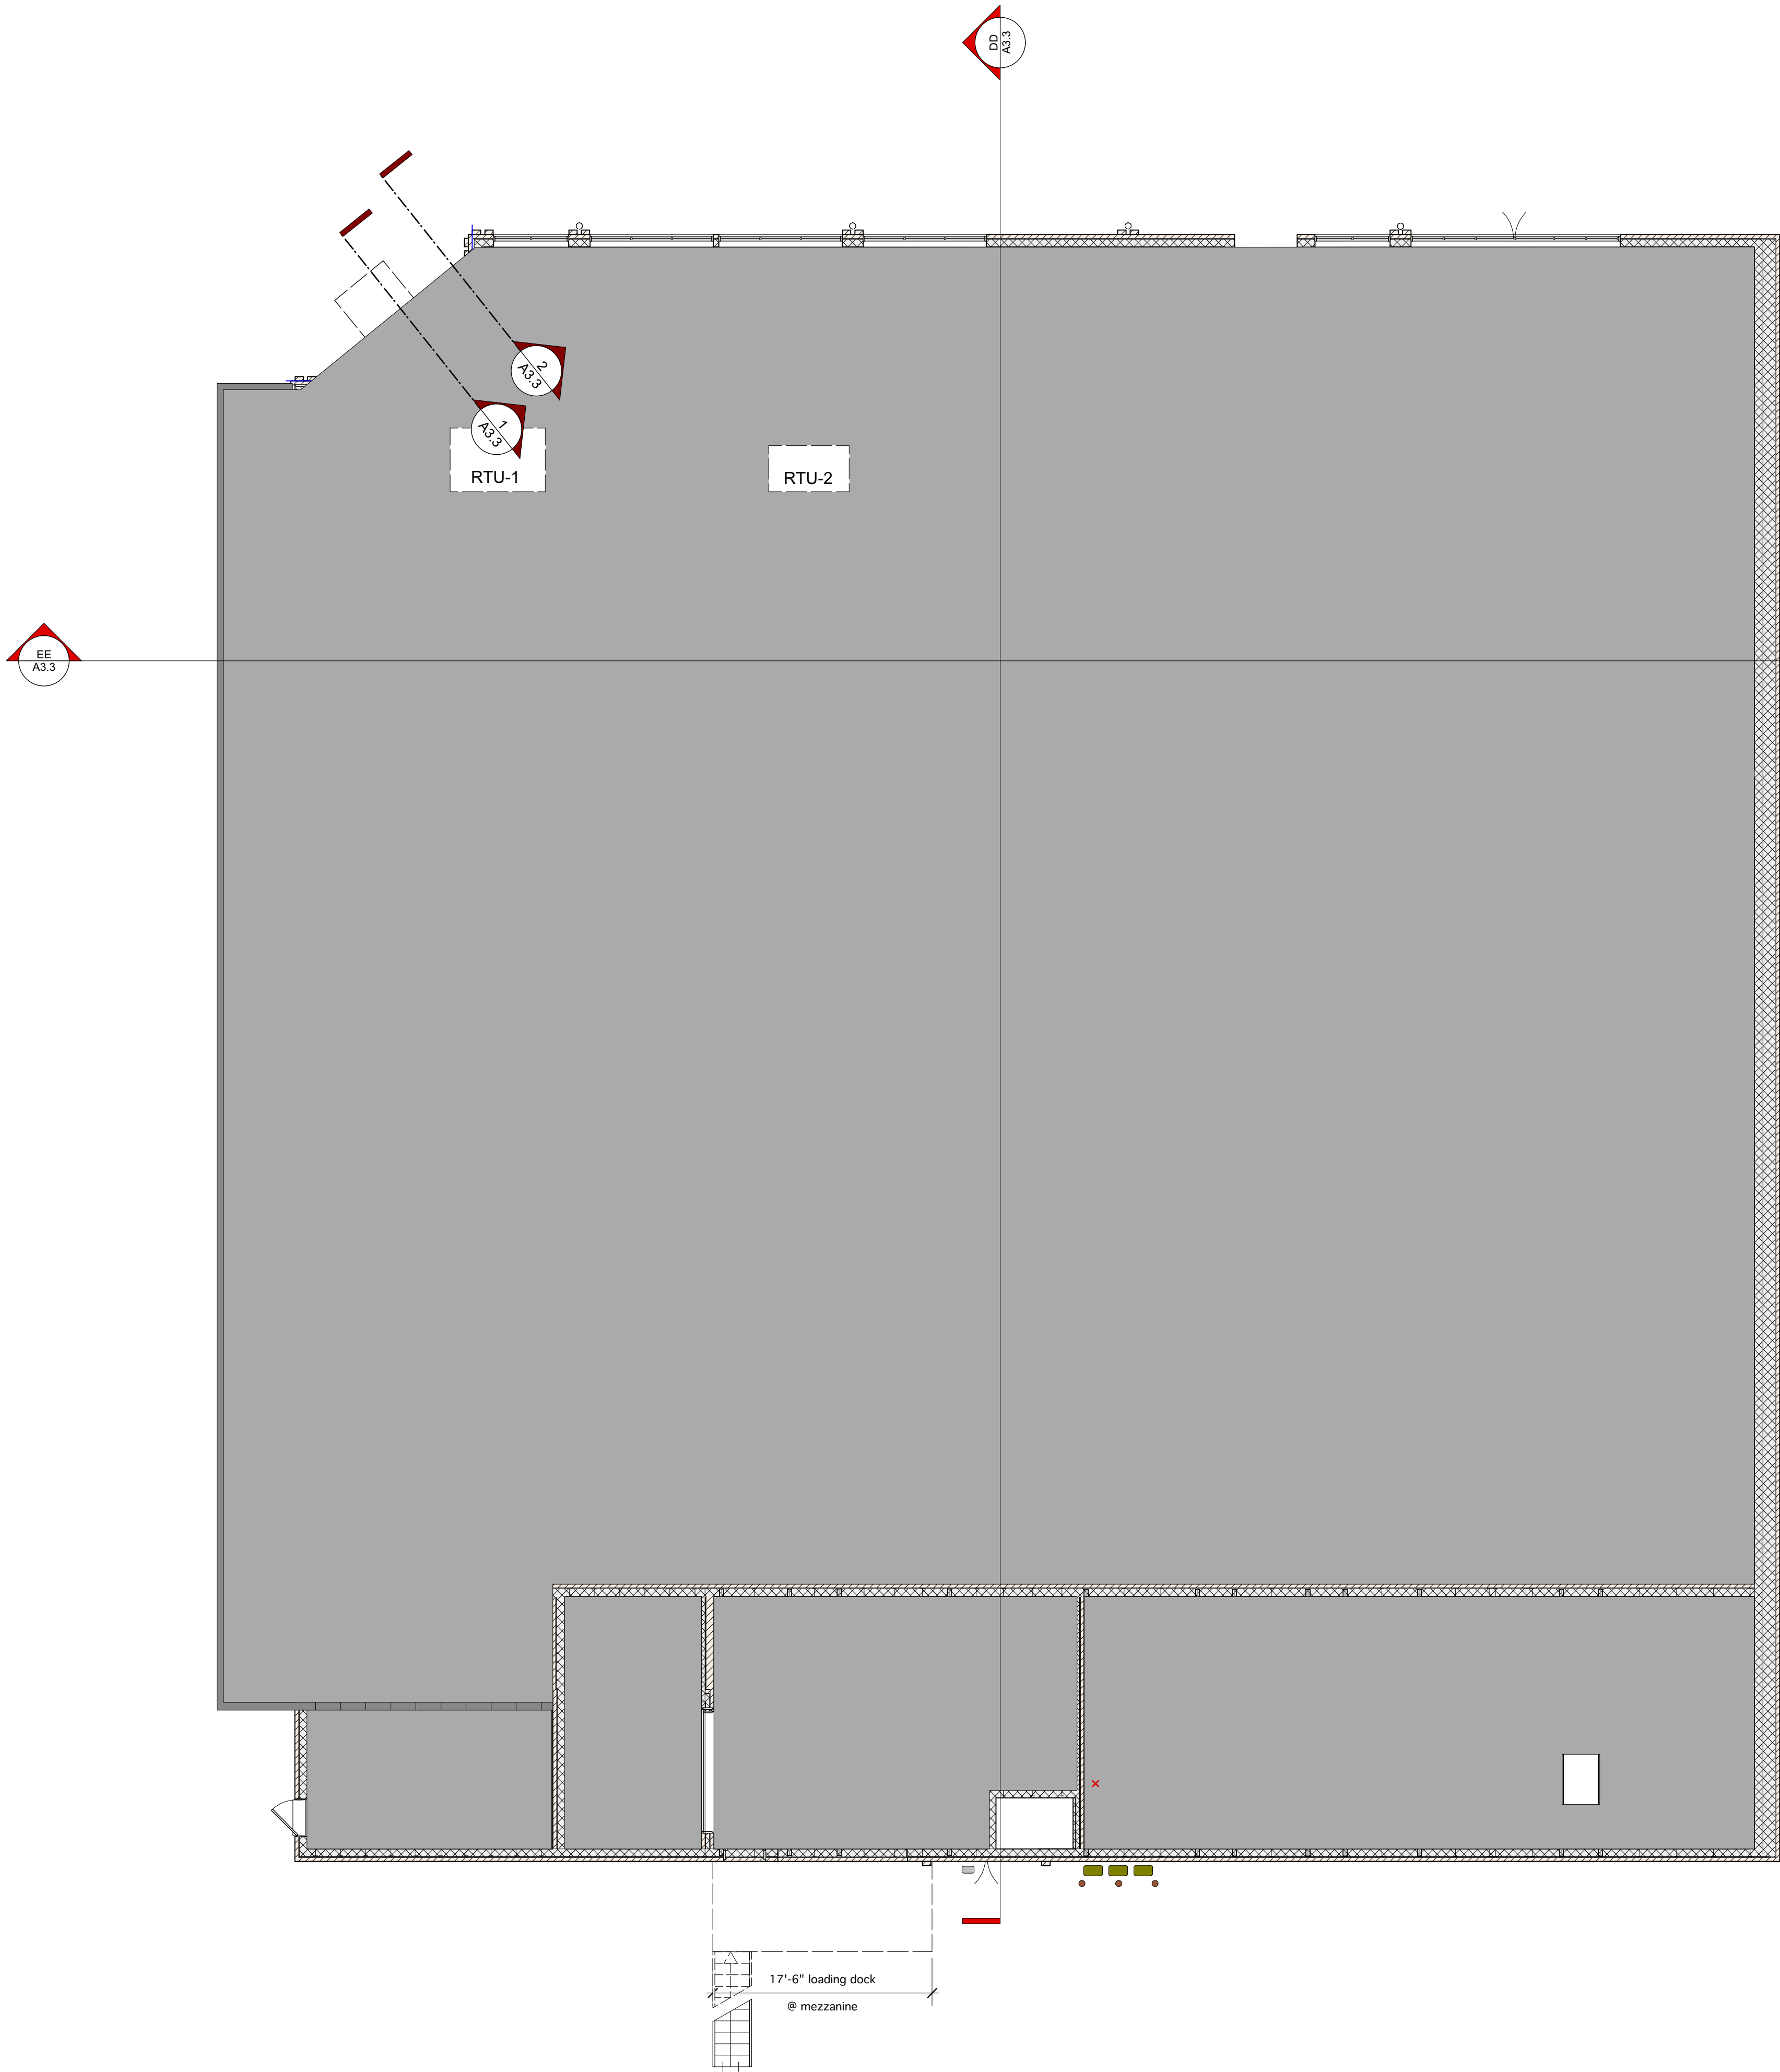

1918 14th St., SE Washington, DC

Rev	Date	Description
16	1/17/16	DD/AC-application
15	2/5/14	CA/Core drilling damage
14	2/4/14	CA/Update sanitary info
13	1/2/14	CA/7-11 demerit
12	1/2/2013	CA/Roofing units 7-11
11	12/16/13	CA/Add sports sewer info
10	9/23/13	DD/Prelim site plan
9	7/8/13	PD/Prelim Miss Utilities layout

37	3/7/13	CD/Update sanitary info
36	3/5/13	CD/Facade revision
35	3/3/13	DD/Revise tenant B
34	2/28/13	DD/Revise tenants B, C
33	2/28/13	DD/Revise 7-11 ventable area
32	2/22/13	DD/Revise tenant windows
31	2/20/13	DD/Rented area, shift to roof
30	2/1/13	CD/Permit MEP alterations
29	1/22/13	PD/Revise per field measure
28	1/18/13	DD/Revise demerits
27	1/15/13	DD/Glazing specs
26	12/2/12	CD/Base bldg shell permit
25	11/28/12	DD/Revise tenants B & C
24	11/6/12	CD/Demo permit
23	9/27/12	DD/Revise info to Fresenius
22	8/31/12	DD/Correct parking
21	8/30/12	DD/Revise parking
20	8/8/12	DD/Revise parking
19	8/7/12	DD/Revisions per conference
18	7/24/12	DD/Minor revisions
17	7/23/12	DD/Revisions
16	7/22/12	DD/Prelim plans
15	4/23/12	PD/Update parking
14	3/23/12	DD/Update plumbing doors stairs
13	3/22/12	DD/Revise parking
12	3/19/12	DD/Parking, update exist
11	3/16/12	DD/Update existing
10	3/1/12	DD/Plans to MEP
9	12/7/11	PD/Family Dollar
8	12/7/11	DD/Revise plan options
7	12/6/11	PD/Existing conditions survey
6	12/5/11	PD/Existing conditions survey
5	11/15/11	PD/Existing conditions survey
4	11/8/11	DD/Revise no canopies
3	11/8/11	DD/Revision
2	11/7/11	DD/Revised
1	11/7/11	Set-up for 7-Eleven

Mark Date Issue Note



STEPHEN DUPONT, JR. RA
ARCHITECTS
5159 Fulton St., NW
Washington, DC 20016
(202) 487-0500

COPYRIGHT ©

The drawings and specifications and the ideas, designs and arrangements represented thereby are and shall remain the property of the architect, Stephen duPont, Jr. RA. No part thereof shall be copied, disclosed to others or used in connection with any work or project or by any other person for any purpose other than for the specific project for which they have been prepared and developed without the written consent of the Architect. Visual contact with these drawings or specifications shall constitute conclusive evidence of acceptance of these restrictions.

Engineer

Consultant Name

Consultant Address 1

Consultant Address 2


Seal

Title

Roof Plan

Proj 1918
Revision 00/00/00
Proj Date
Dwn Drawn By
Ck Checked By
Scale 1/8"=1'-0"

File Name:
Anacos PD 11 1108 brick.vwx

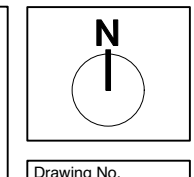

Drawing No.:
1108
Field of Zoning Adjudment
Case No. 18965
EXHIBIT NO. 11