


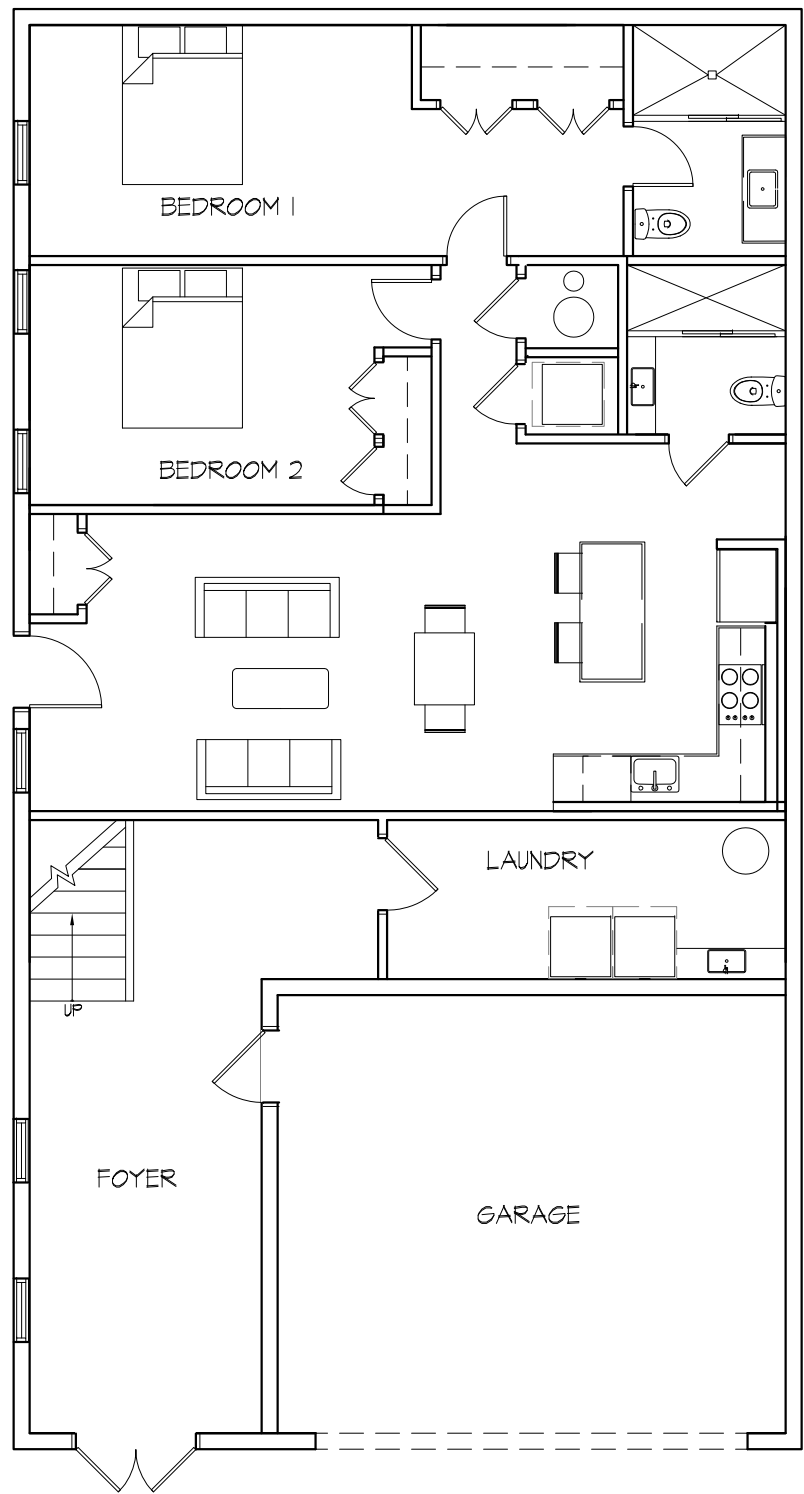

GROUND FLOOR PLAN
SCALE: 1/8" = 1'-0"
NORTH



4725 MASSACHUSETTS AVE NW, WASHINGTON DC

DEVELOPMENT PROPOSAL

THESE DRAWINGS ARE THE PROPERTY OF SGA COMPANIES, INC., UNAUTHORIZED USE OR REPRODUCTION BY ANYONE FOR ANY PURPOSE IS AN INFRINGEMENT UPON COPYRIGHT LAWS. VIOLATORS WILL BE SUBJECT TO PROSECUTION TO THE FULLEST EXTENT OF THE LAW.
© 2009 SGA COMPANIES, INC.


SCALE: 1/8" = 1'-0"

DATE: 12/03/14

Board of Zoning Adjustment
District of Columbia
CASE NO. 18936
EXHIBIT NO. 10

SK-1

1 FIRST FLOOR PLAN
SK-2 SCALE: 1/8" = 1'-0"

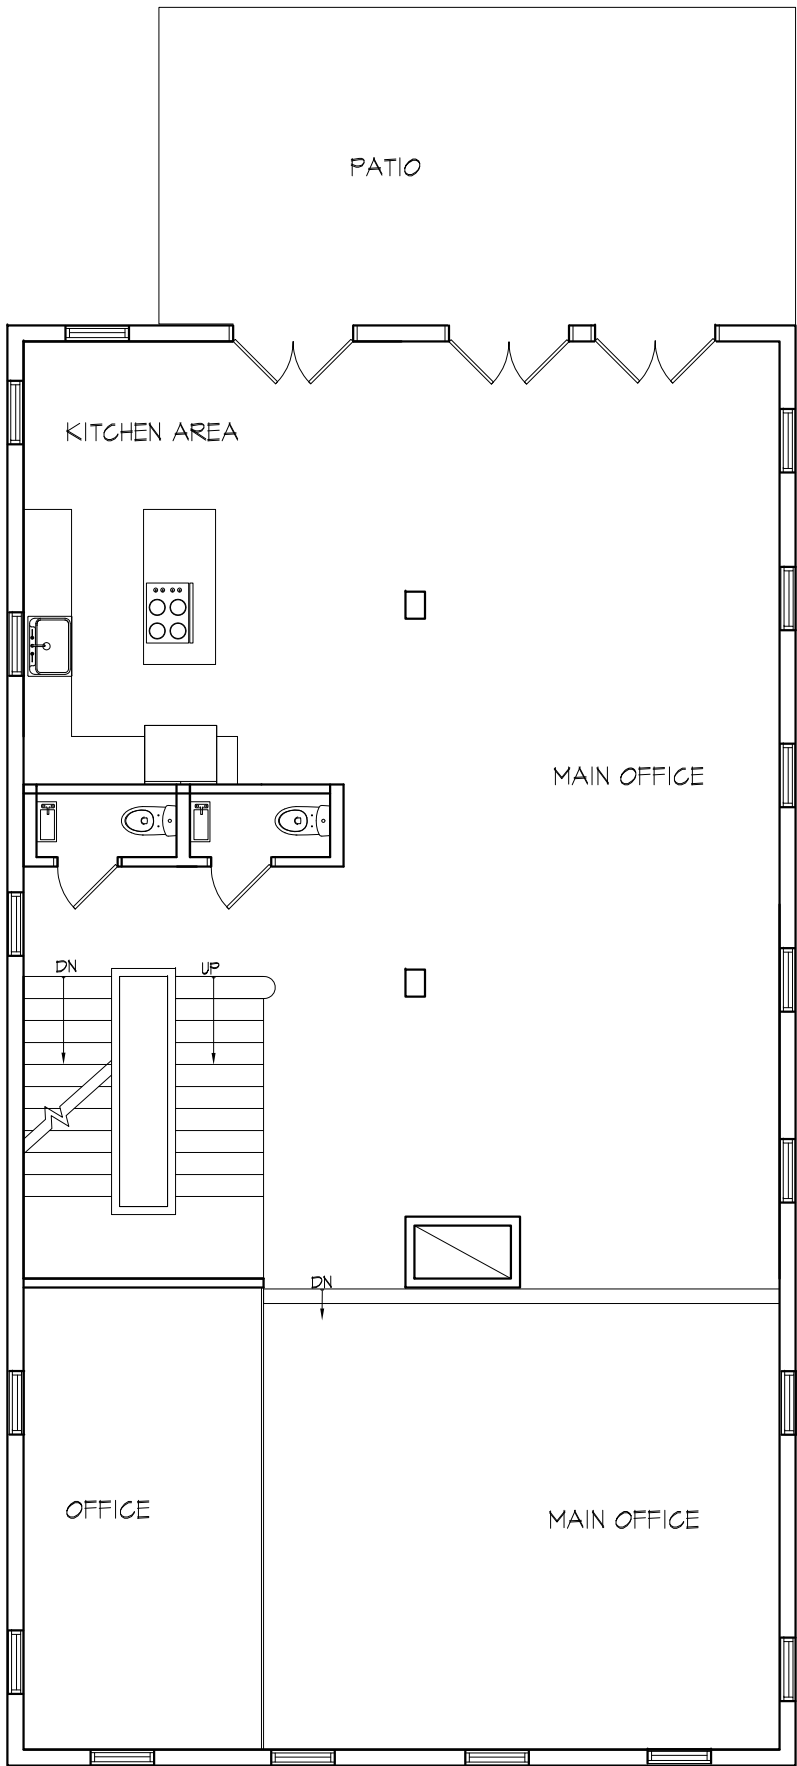

4725 MASSACHUSETTS AVE NW, WASHINGTON DC

DEVELOPMENT PROPOSAL

THESE DRAWINGS ARE THE PROPERTY OF SGA COMPANIES, INC., UNAUTHORIZED USE OR REPRODUCTION BY ANYONE FOR ANY PURPOSE IS AN INFRINGEMENT UPON COPYRIGHT LAWS. VIOLATORS WILL BE SUBJECT TO PROSECUTION TO THE FULLEST EXTENT OF THE LAW.
© 2009 SGA COMPANIES, INC.


SCALE: 1/8" = 1'-0"

DATE: 12/03/14

SK-2

1 SECOND FLOOR PLAN
 SK-3 SCALE: 1/8" = 1'-0"

NORTH

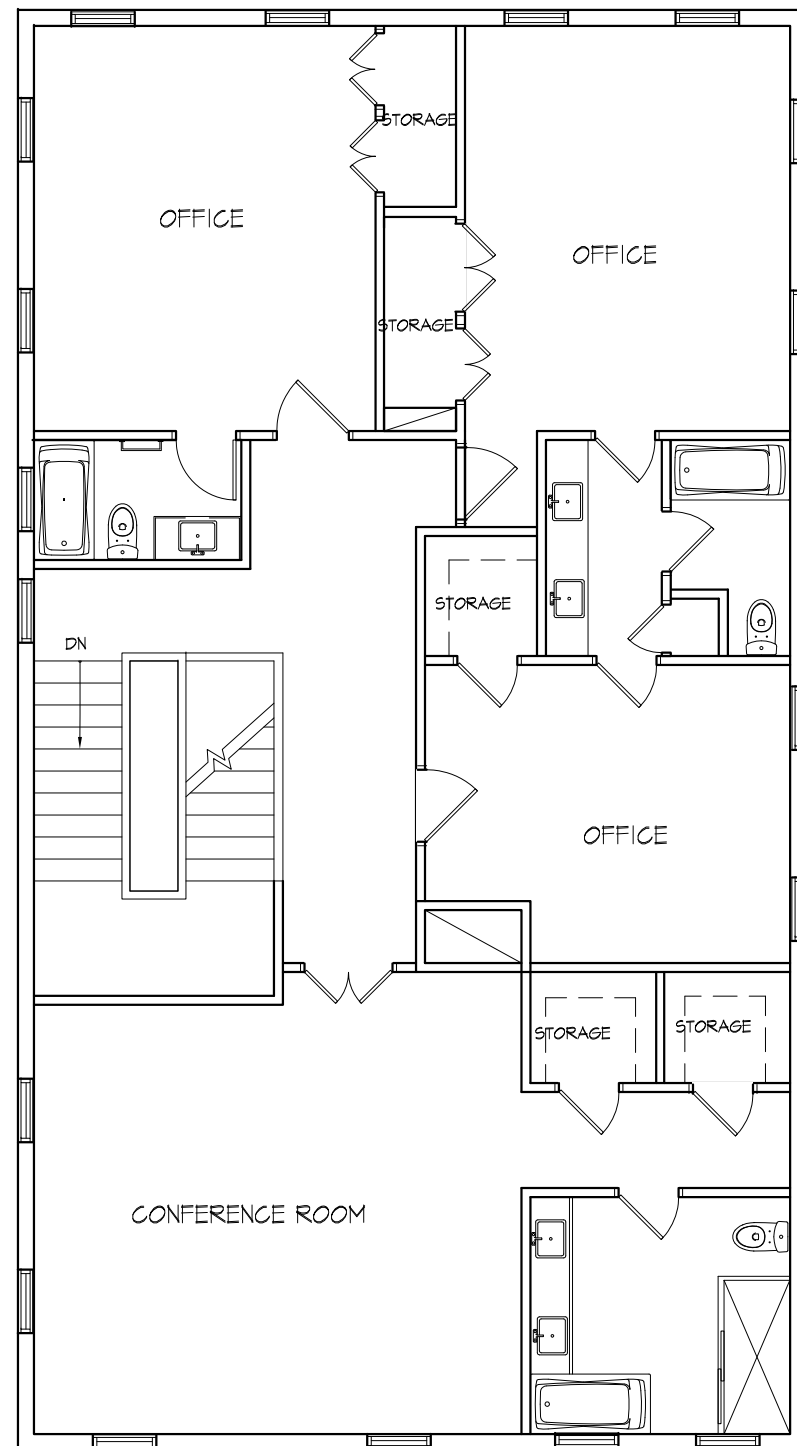

4725 MASSACHUSETTS AVE NW, WASHINGTON DC

DEVELOPMENT PROPOSAL

THESE DRAWINGS ARE THE PROPERTY OF SGA COMPANIES, INC., UNAUTHORIZED USE OR REPRODUCTION BY ANYONE FOR ANY PURPOSE IS AN INFRINGEMENT UPON COPYRIGHT LAWS. VIOLATORS WILL BE SUBJECT TO PROSECUTION TO THE FULLEST EXTENT OF THE LAW.
 © 2009 SGA COMPANIES, INC.

SCALE: 1/8" = 1'-0"

DATE: 12/03/14

SK-3