



Royal Embassy of
SAUDI ARABIA
Washington, DC

601 New Hampshire Ave. NW Washington, DC 20037

The drawing and the design shown hereon are the property of the Royal Embassy of Saudi Arabia. The reproduction, copying or use of this drawing without written consent is prohibited and any infringement will be subject to legal action.

LEGEND:



MARK	DATE	DESCRIPTION

SCALE: NTS

DATE: 8/8/2014
SHEET NO: 1 of 8
DESIGNED:
DRAWN:
REVIEWED:
DRAWING TITLE:

Site Plan - Embassy


Board of Zoning Adjustment

District of Columbia

CASE NO. 2014-0011

EXHIBIT NO.7

EMB-0011.14-01

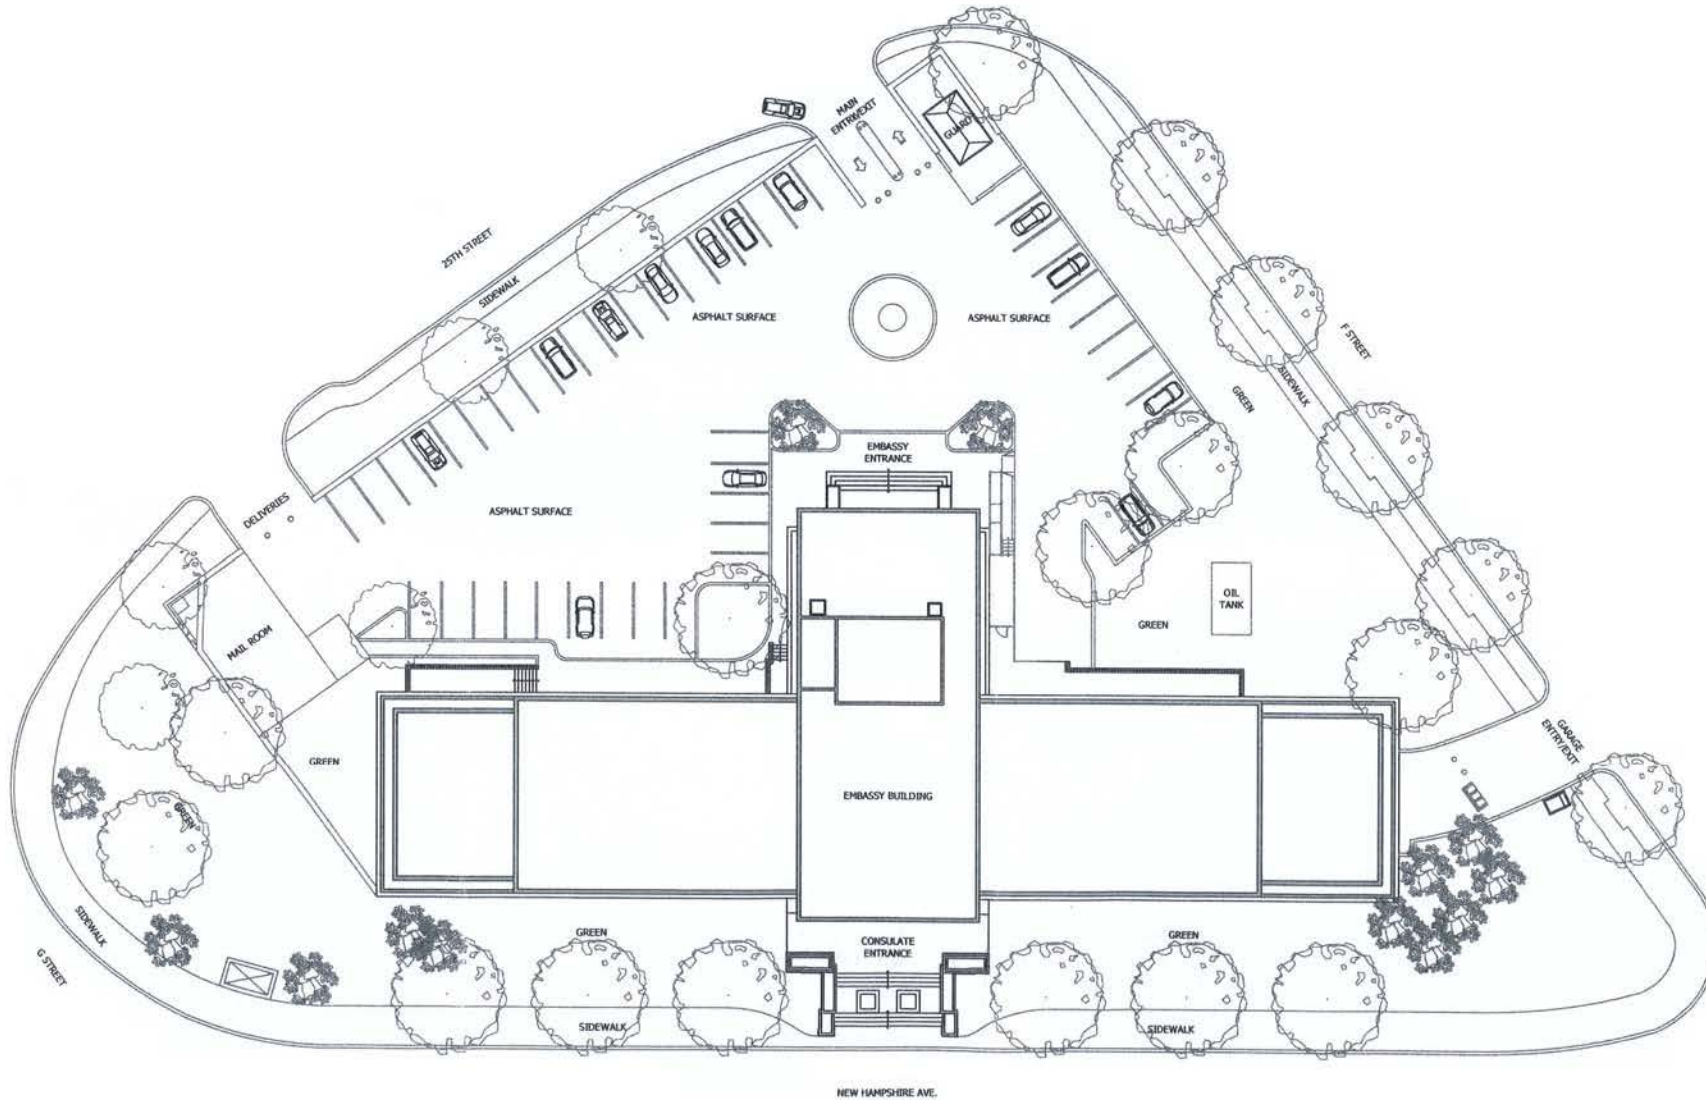



Royal Embassy of
SAUDI ARABIA
Washington, DC

601 New Hampshire Ave. NW Washington, DC 20037

The drawing and the design shown hereon are the property of the Royal Embassy of Saudi Arabia. The reproduction, copying or use of this drawing without written consent is prohibited and any infringement will be subject to legal action.

LEGEND:




MARK	DATE	DESCRIPTION

SCALE: NTS

DATE: 8/8/2014
SHEET NO: 2 of 8
DESIGNED:
DRAWN:
REVIEWED:
DRAWING TITLE:

**Site Plan - Embassy
Proposed Revision**

DRAWING NO:
EMB-0011.14-02

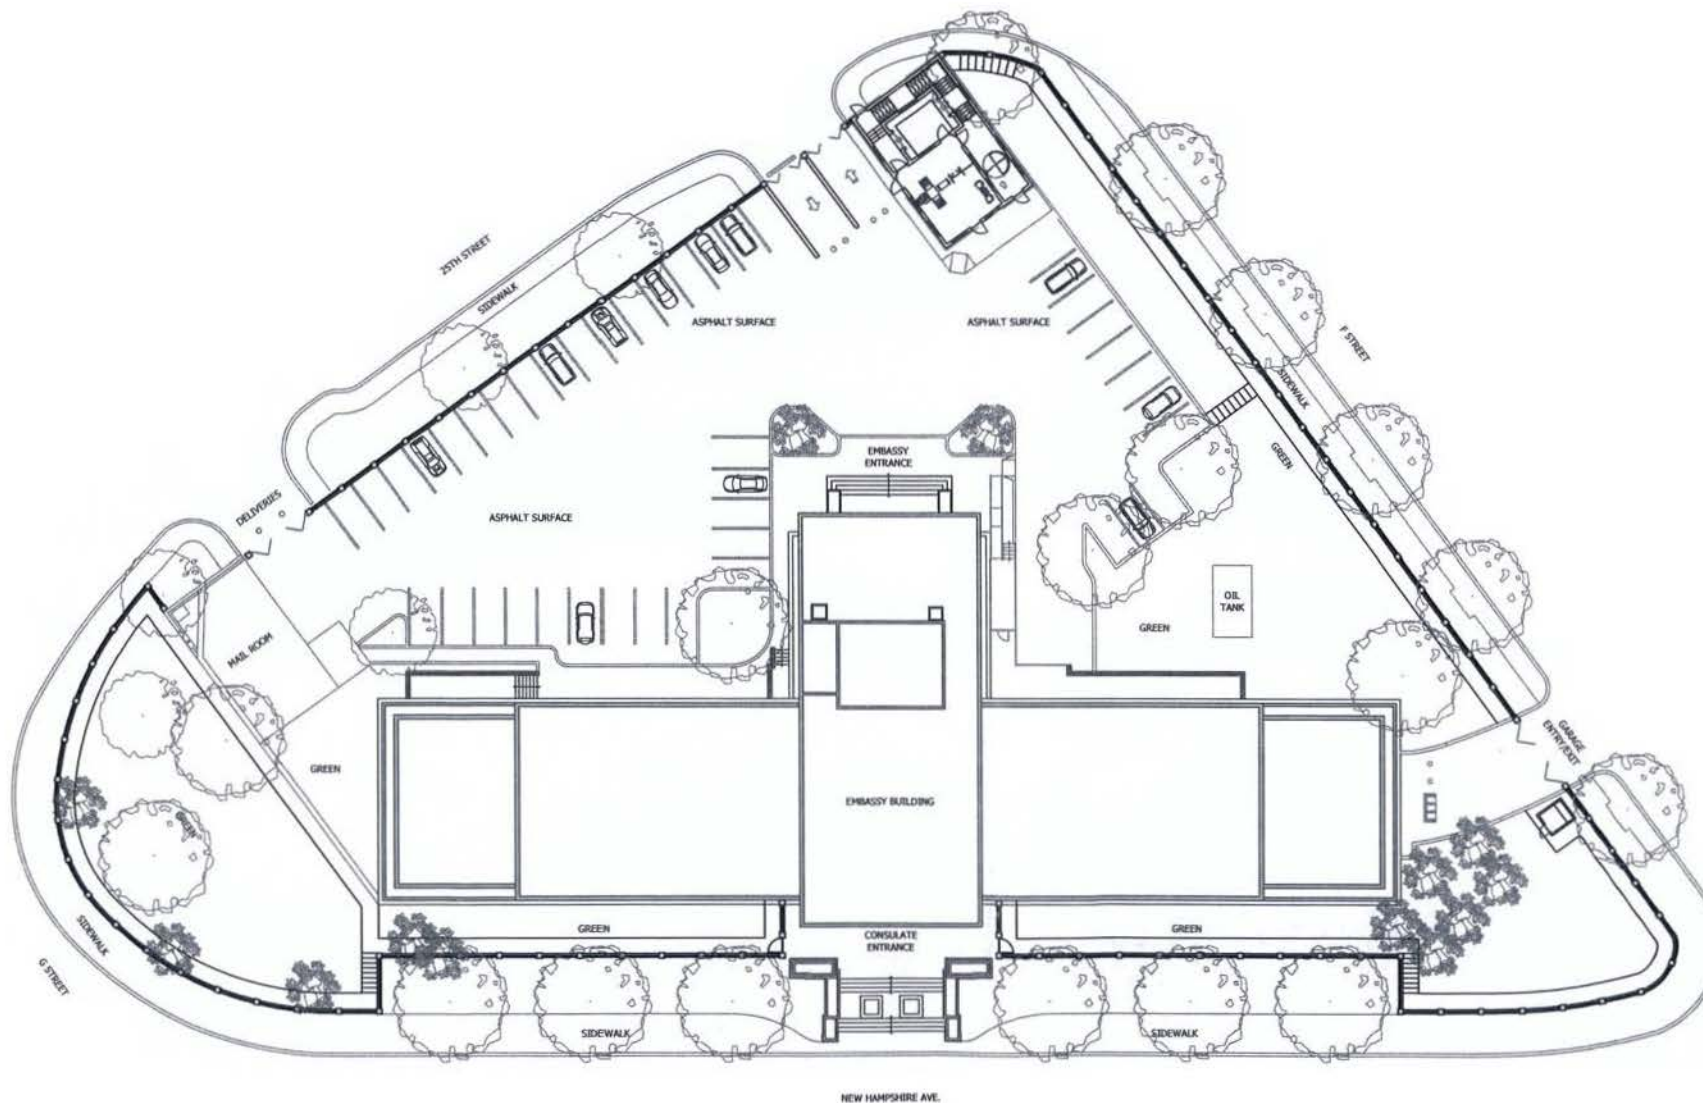




Royal Embassy of
SAUDI ARABIA
Washington, DC

601 New Hampshire Ave. NW Washington, DC 20037

The drawing and the design shown hereon are the property of the Royal Embassy of Saudi Arabia. The reproduction, copying or use of this drawing without written consent is prohibited and any infringement will be subject to legal action.

LEGEND:

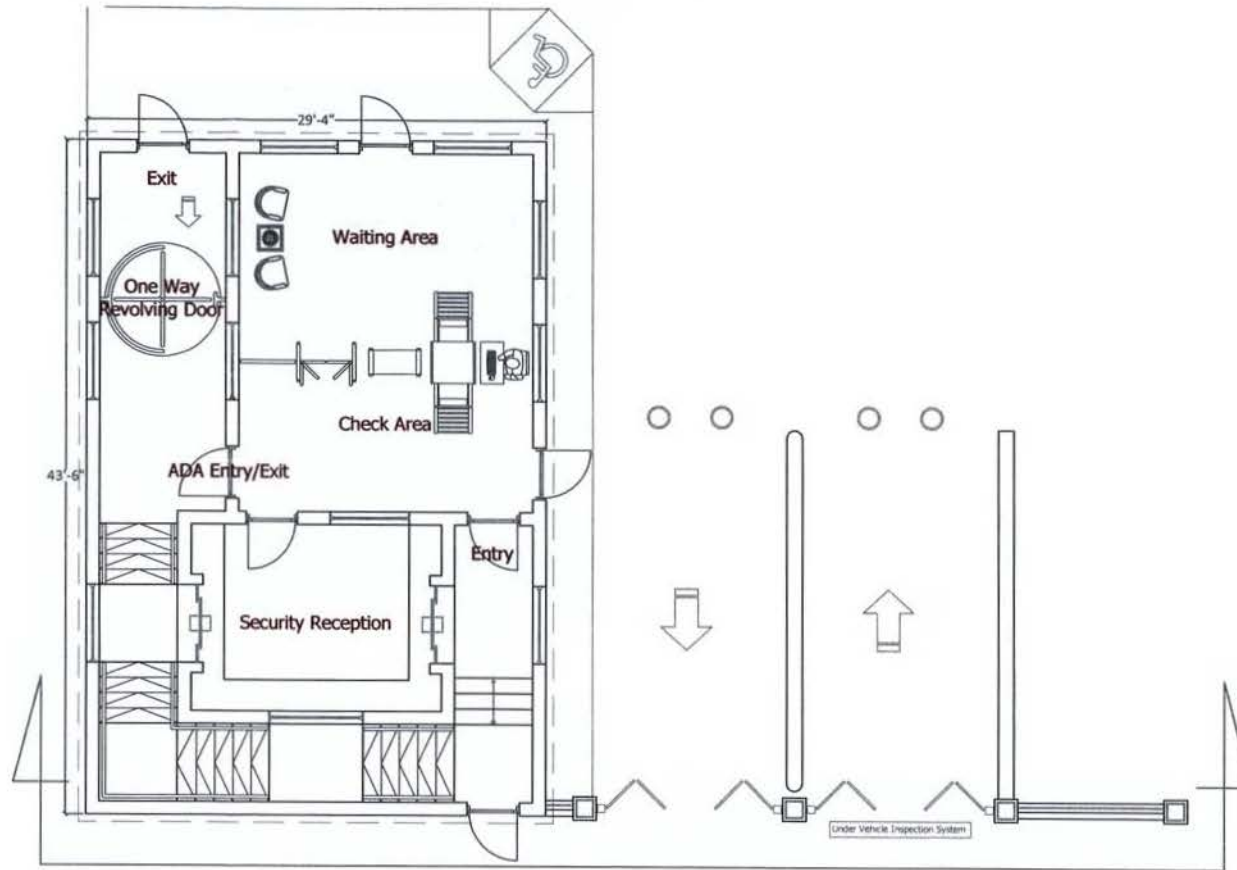

MARK	DATE	DESCRIPTION

SCALE: NTS

DATE: 8/8/2014
SHEET NO: 3 of 8
DESIGNED:
DRAWN:
REVIEWED:
DRAWING TITLE:

**Proposed Site Guardhouse
Option 1**

DRAWING NO:

EMB-0011.14-03





Royal Embassy of
SAUDI ARABIA
Washington, DC

601 New Hampshire Ave. NW Washington, DC 20037

The drawing and the design shown hereon are the property of the Royal Embassy of Saudi Arabia. The reproduction, copying or use of this drawing without written consent is prohibited and any infringement will be subject to legal action.

LEGEND:

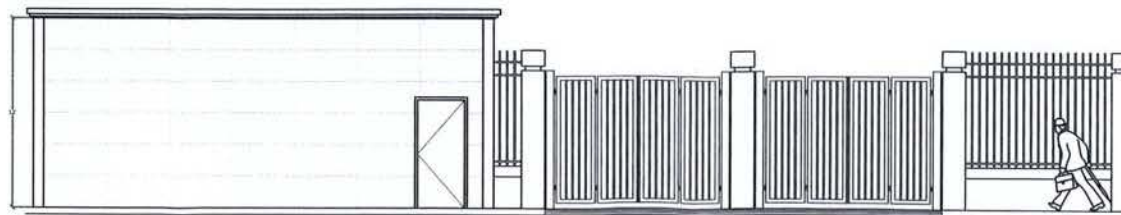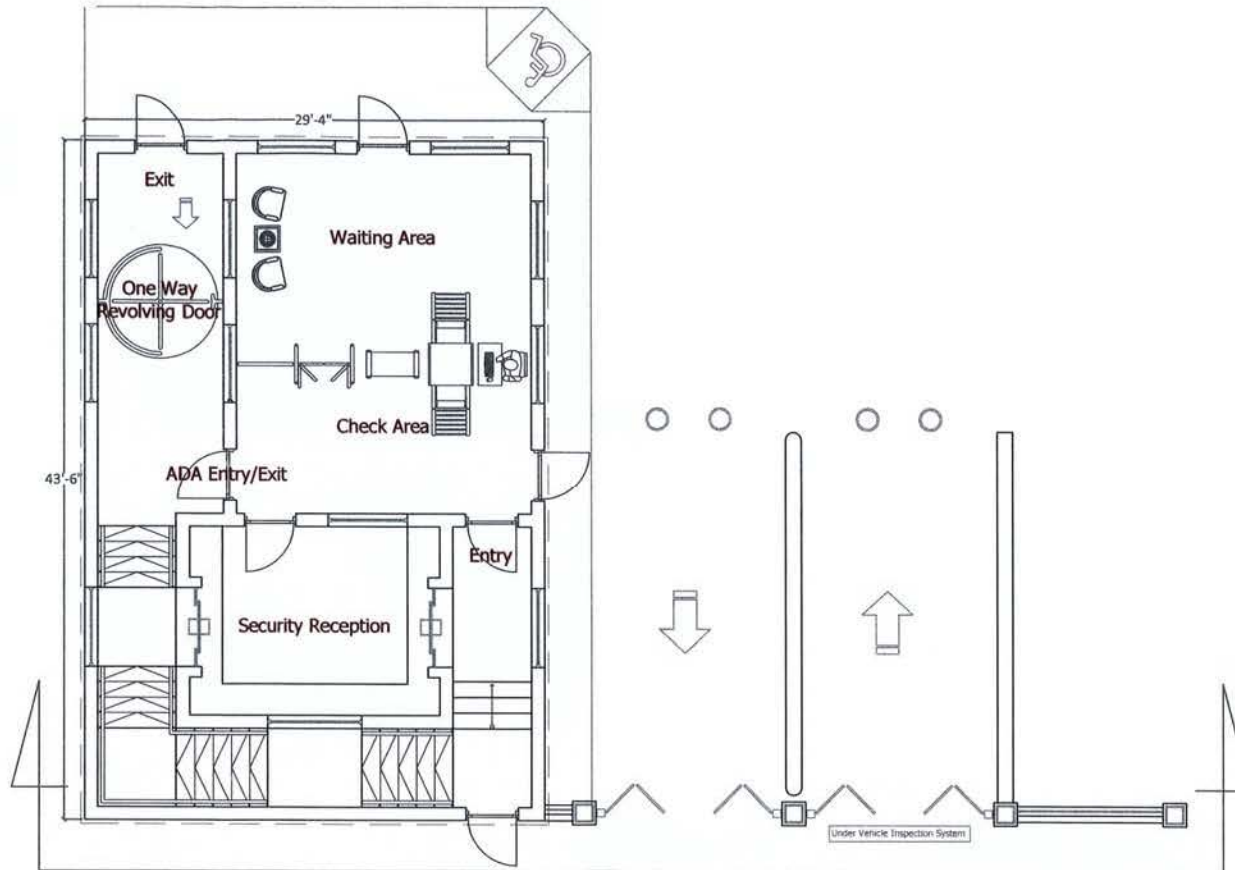

MARK	DATE	DESCRIPTION

SCALE: NTS

DATE: 8/8/2014
SHEET NO: 4 of 8
DESIGNED:
DRAWN:
REVIEWED:
DRAWING TITLE:

**Proposed Site Guardhouse
Option 2**

DRAWING NO:

EMB-0011.14-04




Royal Embassy of
SAUDI ARABIA
Washington, DC

601 New Hampshire Ave. NW Washington, DC 20037

The drawing and the design shown hereon are the property of the Royal Embassy of Saudi Arabia. The reproduction, copying or use of this drawing without written consent is prohibited and any infringement will be subject to legal action.

LEGEND:

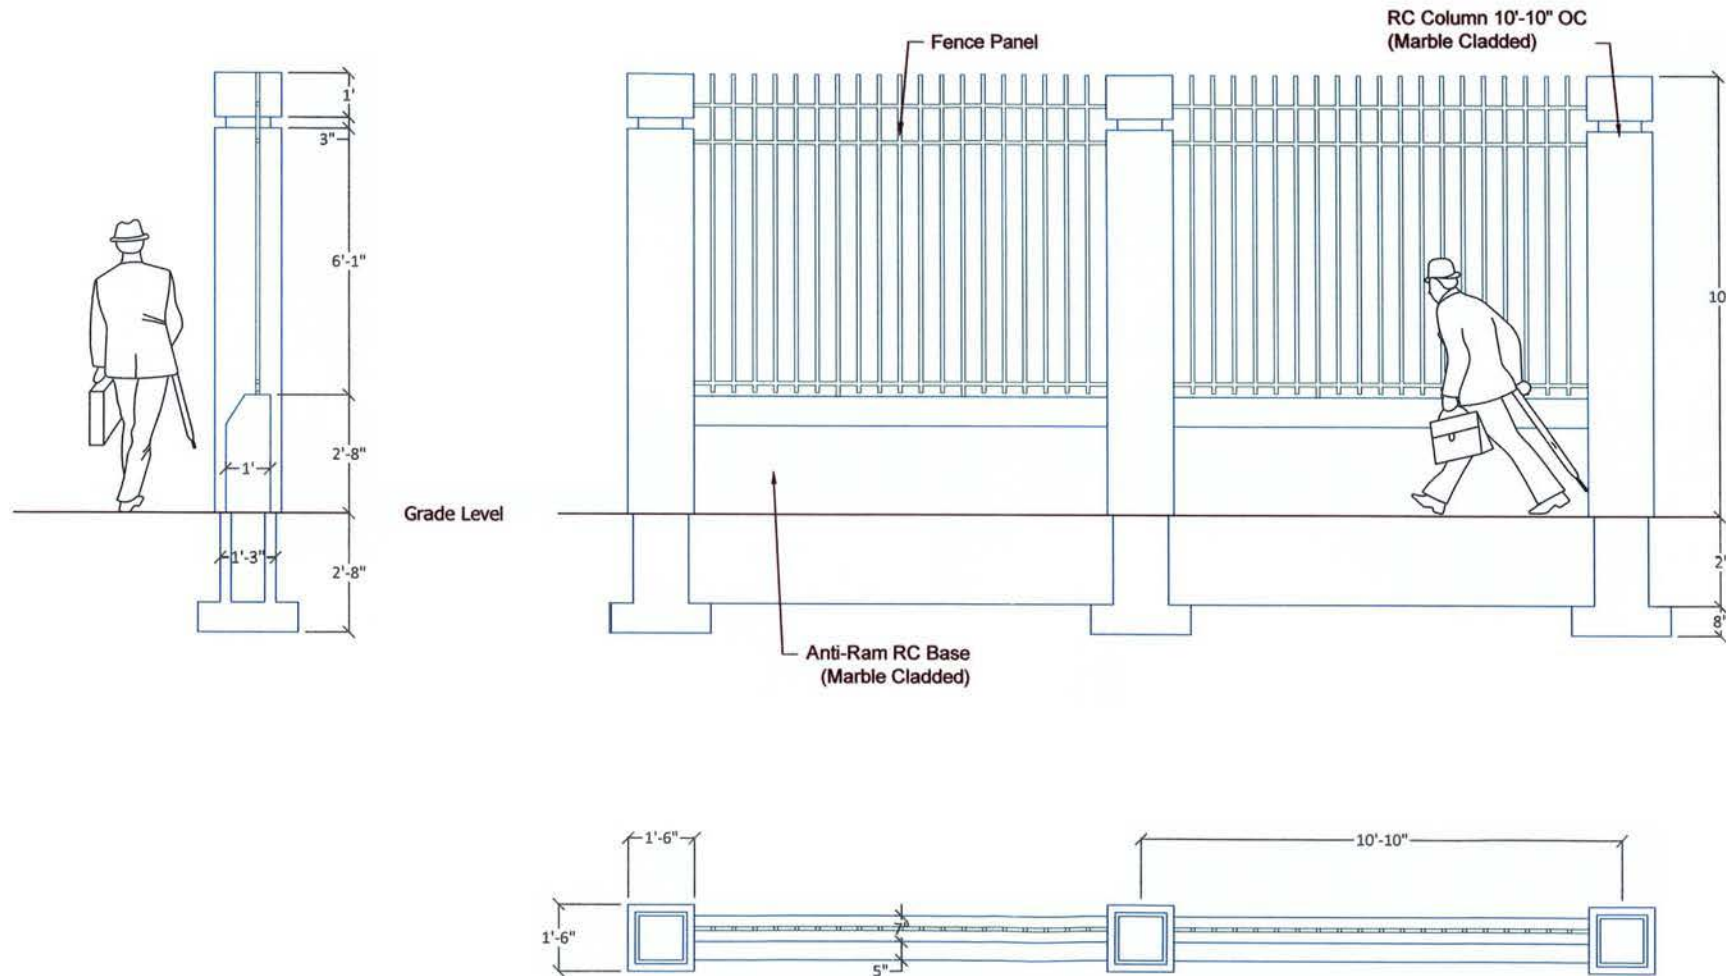

MARK	DATE	DESCRIPTION

SCALE: _____ NTS

DATE: 8/8/2014
SHEET NO: 5 of 8
DESIGNED:
DRAWN:
REVIEWED:
DRAWING TITLE:

Proposed Perimeter Fence Details

DRAWING NO:
EMB-0011.14-05



Royal Embassy of
SAUDI ARABIA
Washington, DC

601 New Hampshire Ave. NW Washington, DC 20037

The drawing and the design shown hereon are the property of the Royal Embassy of Saudi Arabia. The reproduction, copying or use of this drawing without written consent is prohibited and any infringement will be subject to legal action.

LEGEND:

MARK	DATE	DESCRIPTION


SCALE: NTS

DATE: 8/8/2014
SHEET NO: 6 of 8
DESIGNED:
DRAWN:
REVIEWED:
DRAWING TITLE:

**Proposed Guardhouse
Details**

DRAWING NO:

EMB-0011.14-06

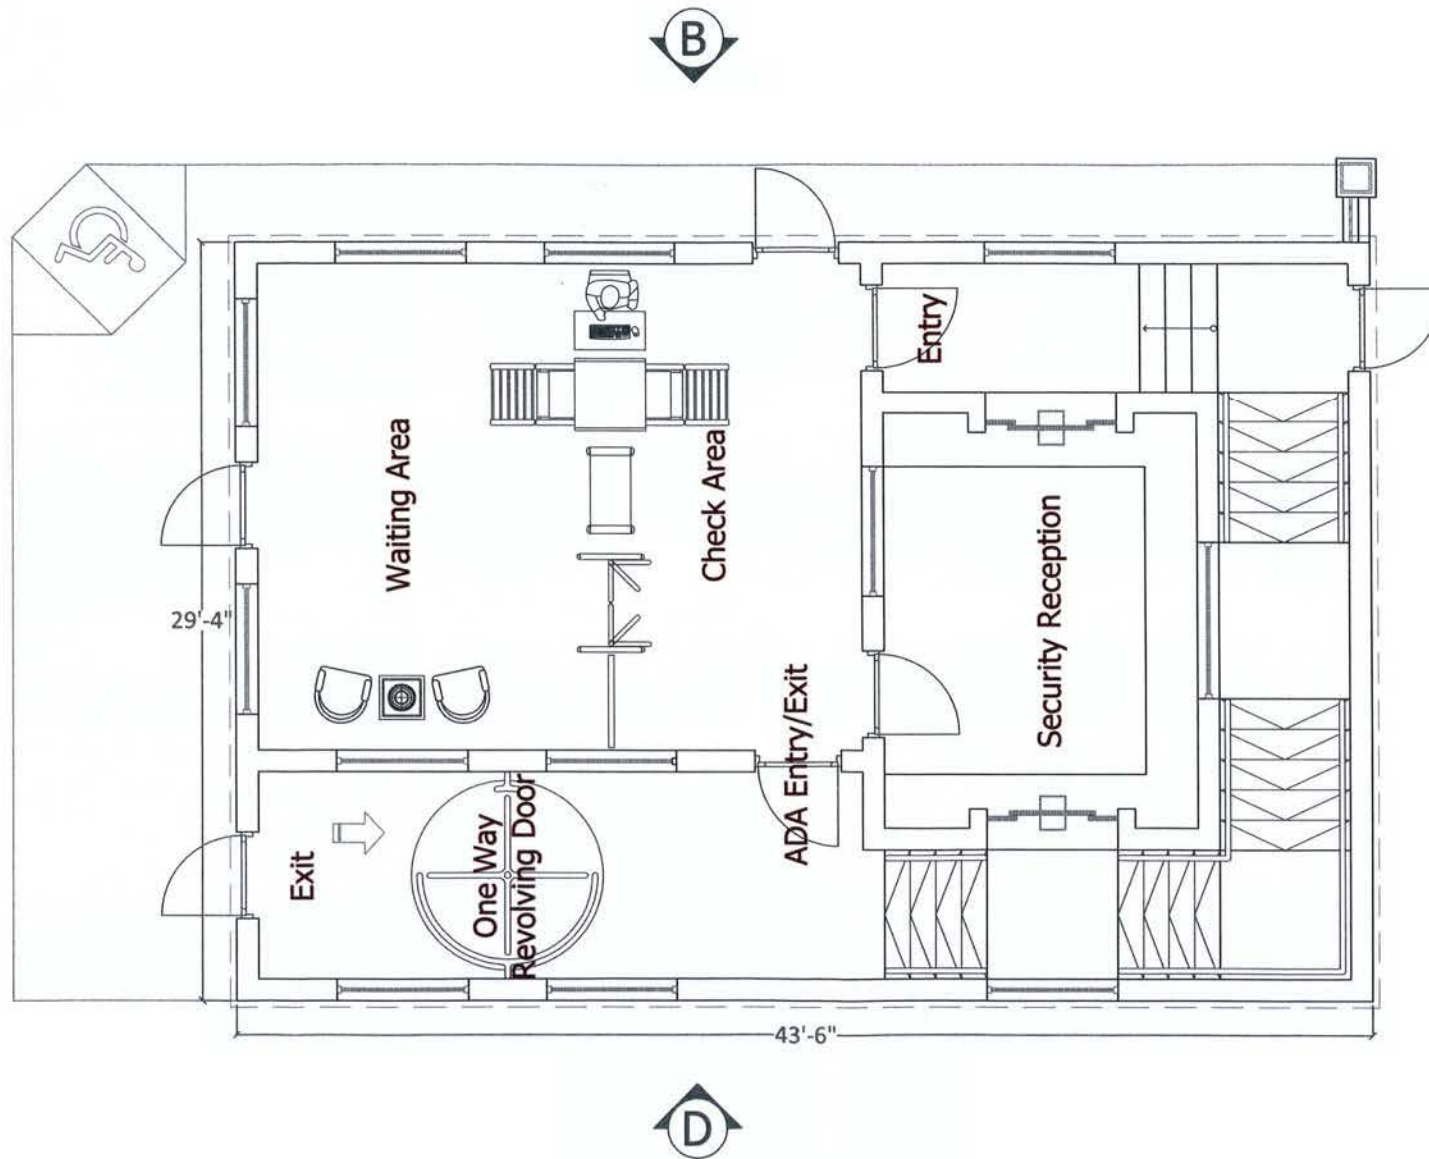




Royal Embassy of
SAUDI ARABIA
Washington, DC


601 New Hampshire Ave. NW Washington, DC 20037

The drawing and the design shown herein are the property of the Royal Embassy of Saudi Arabia. The reproduction, copying or use of this drawing without written consent is prohibited and any infringement will be subject to legal action.


LEGEND:

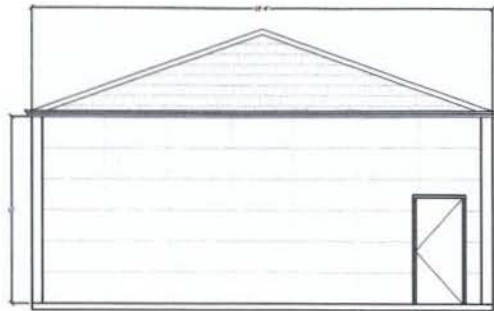


○ ELEVATION - A

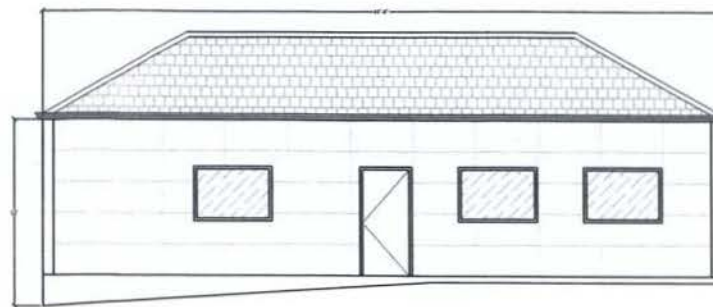

○ ELEVATION - B

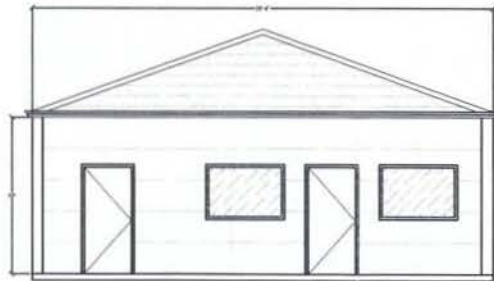

○ ELEVATION - C

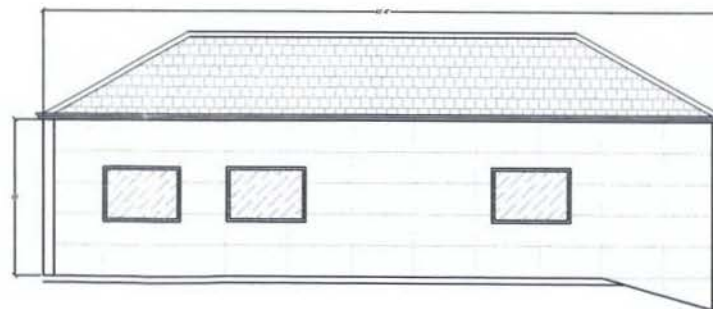

○ ELEVATION - D

MARK	DATE	DESCRIPTION

SCALE: NTS

DATE: 8/8/2014
SHEET NO: 7 of 8
DESIGNED:
DRAWN:
REVIEWED:
DRAWING TITLE:

**Proposed Guardhouse
Option 1 - Elevations**

DRAWING NO:
EMB-0011.14-07



Royal Embassy of
SAUDI ARABIA
Washington, DC


601 New Hampshire Ave. NW Washington, DC 20037

The drawing and the design shown herein are the property of the Royal Embassy of Saudi Arabia. The reproduction, copying or use of this drawing without written consent is prohibited and any infringement will be subject to legal action.


LEGEND:




○ ELEVATION - A

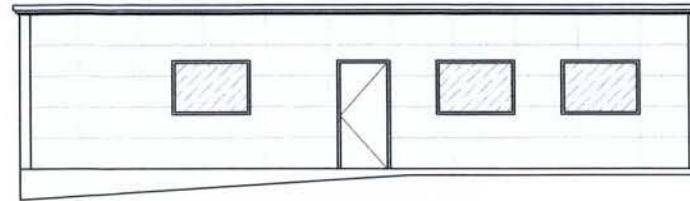

○ ELEVATION - B

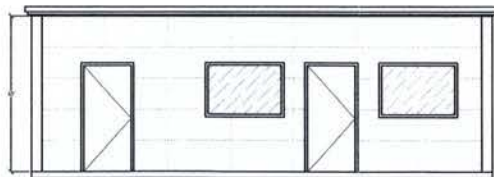

○ ELEVATION - C

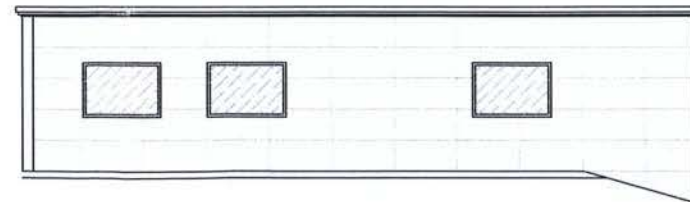

○ ELEVATION - D

MARK	DATE	DESCRIPTION

SCALE: NTS

DATE: 8/8/2014
SHEET NO: 8 of 8
DESIGNED:
DRAWN:
REVIEWED:
DRAWING TITLE:

**Proposed Guardhouse
Option 2 - Elevations**

DRAWING NO:
EMB-0011.14-08