


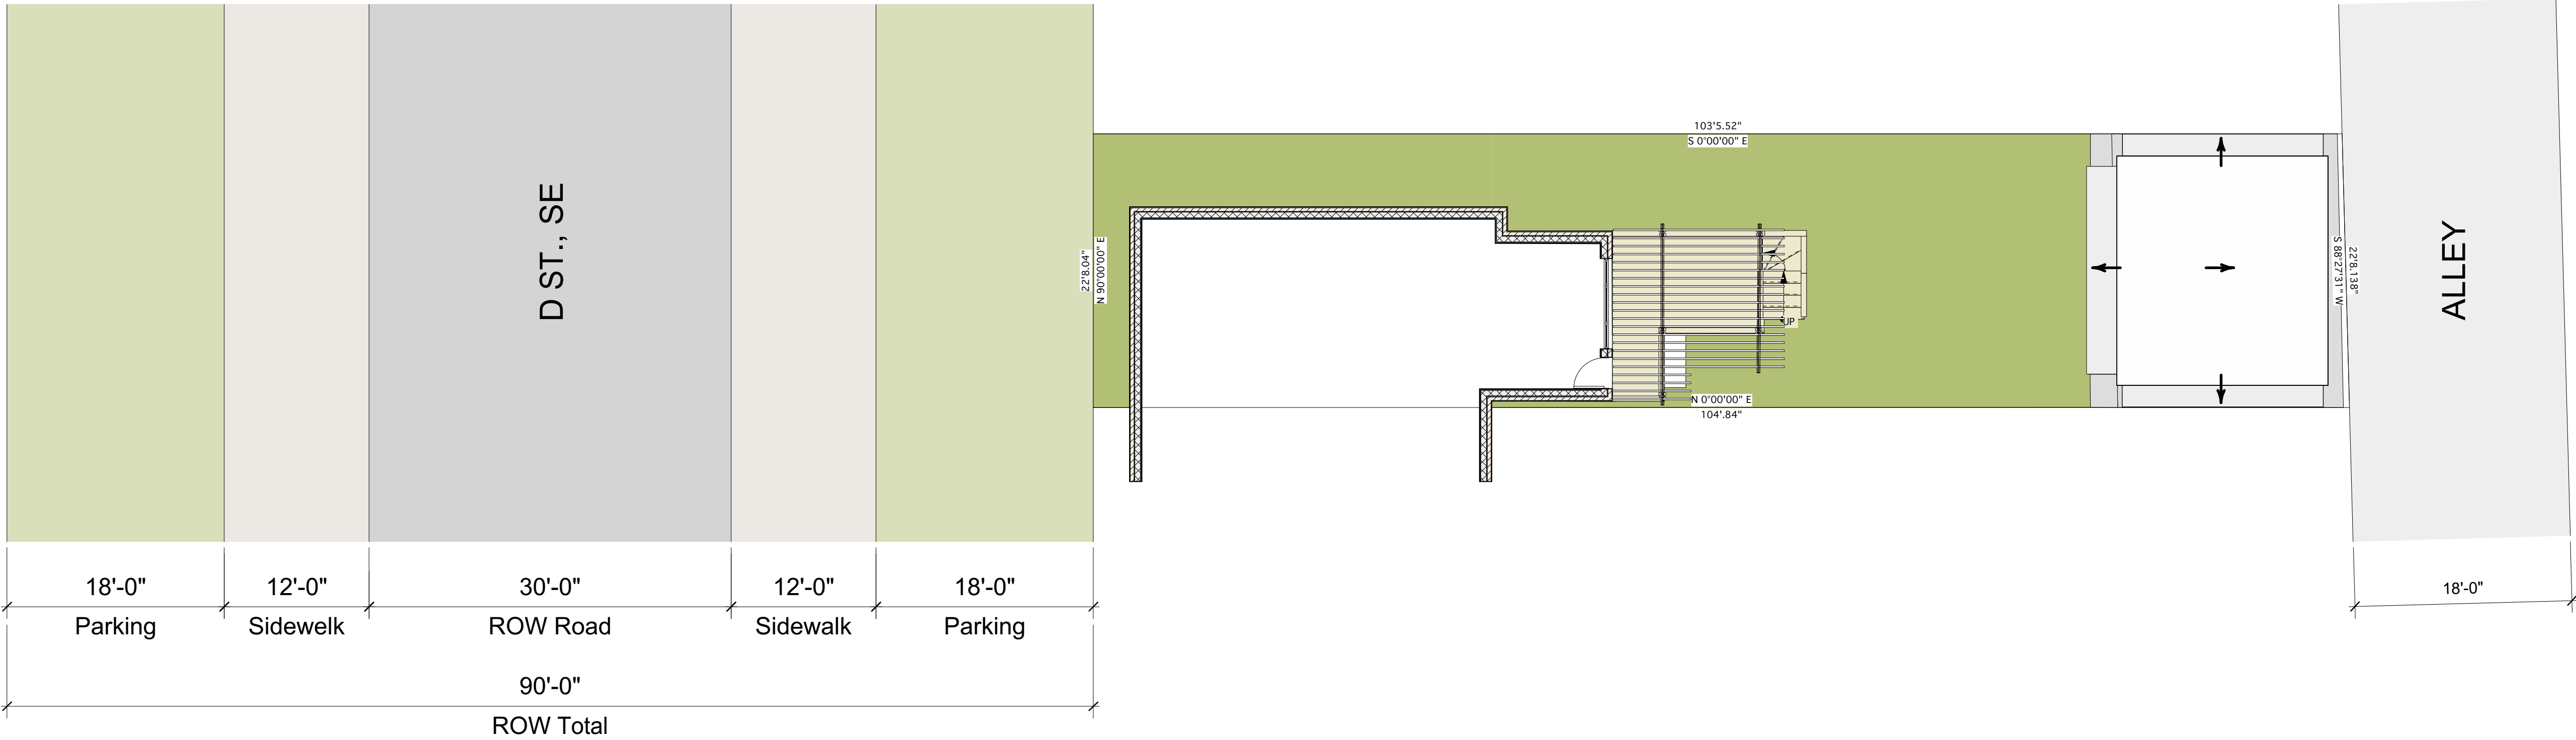

1733 D St. SE
Washington, DC

20003

6	1/15/15	PERMIT/BZA
5	12/1/14	CD/Permit
4	12/1/14	CD/Prelim permit
3	10/10/14	DD/Garage progress
2	10/5/14	DD/Prelim garage plan
1	8/6/14	PD/Setup File

Mark	Date	Issue Note
------	------	------------



STEPHEN DUPONT, JR. RA
ARCHITECTS
5159 Fulton St., NW
Washington, DC 20016
(202) 487-0500

COPYRIGHT ©

The drawings and specifications and the ideas, designs and arrangements represented thereby are and shall remain the property of the architect, Stephen duPont, Jr. RA.

No part thereof shall be copied, disclosed to others or used in connection with any work or project or by any other person for any purpose other than for the specific project for which they have been prepared and developed without the written consent of the Architect. Visual contact with these drawings or specifications shall constitute conclusive evidence of acceptance of these restrictions.

Engineer

Consultant Name

Consultant Address 1


Consultant Address 2

Seal

Title
Site Plan


Proj
Revision
Proj Date
Dwn
Ck
Scale

1733
Revision
00/00/00
Drawn By
Checked By
Sheet Scale

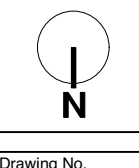


File Name:
1733 14 0806 PD

Board of Zoning Adjustment
A-000
CASE NO. 18963
EXHIBIT NO. 9

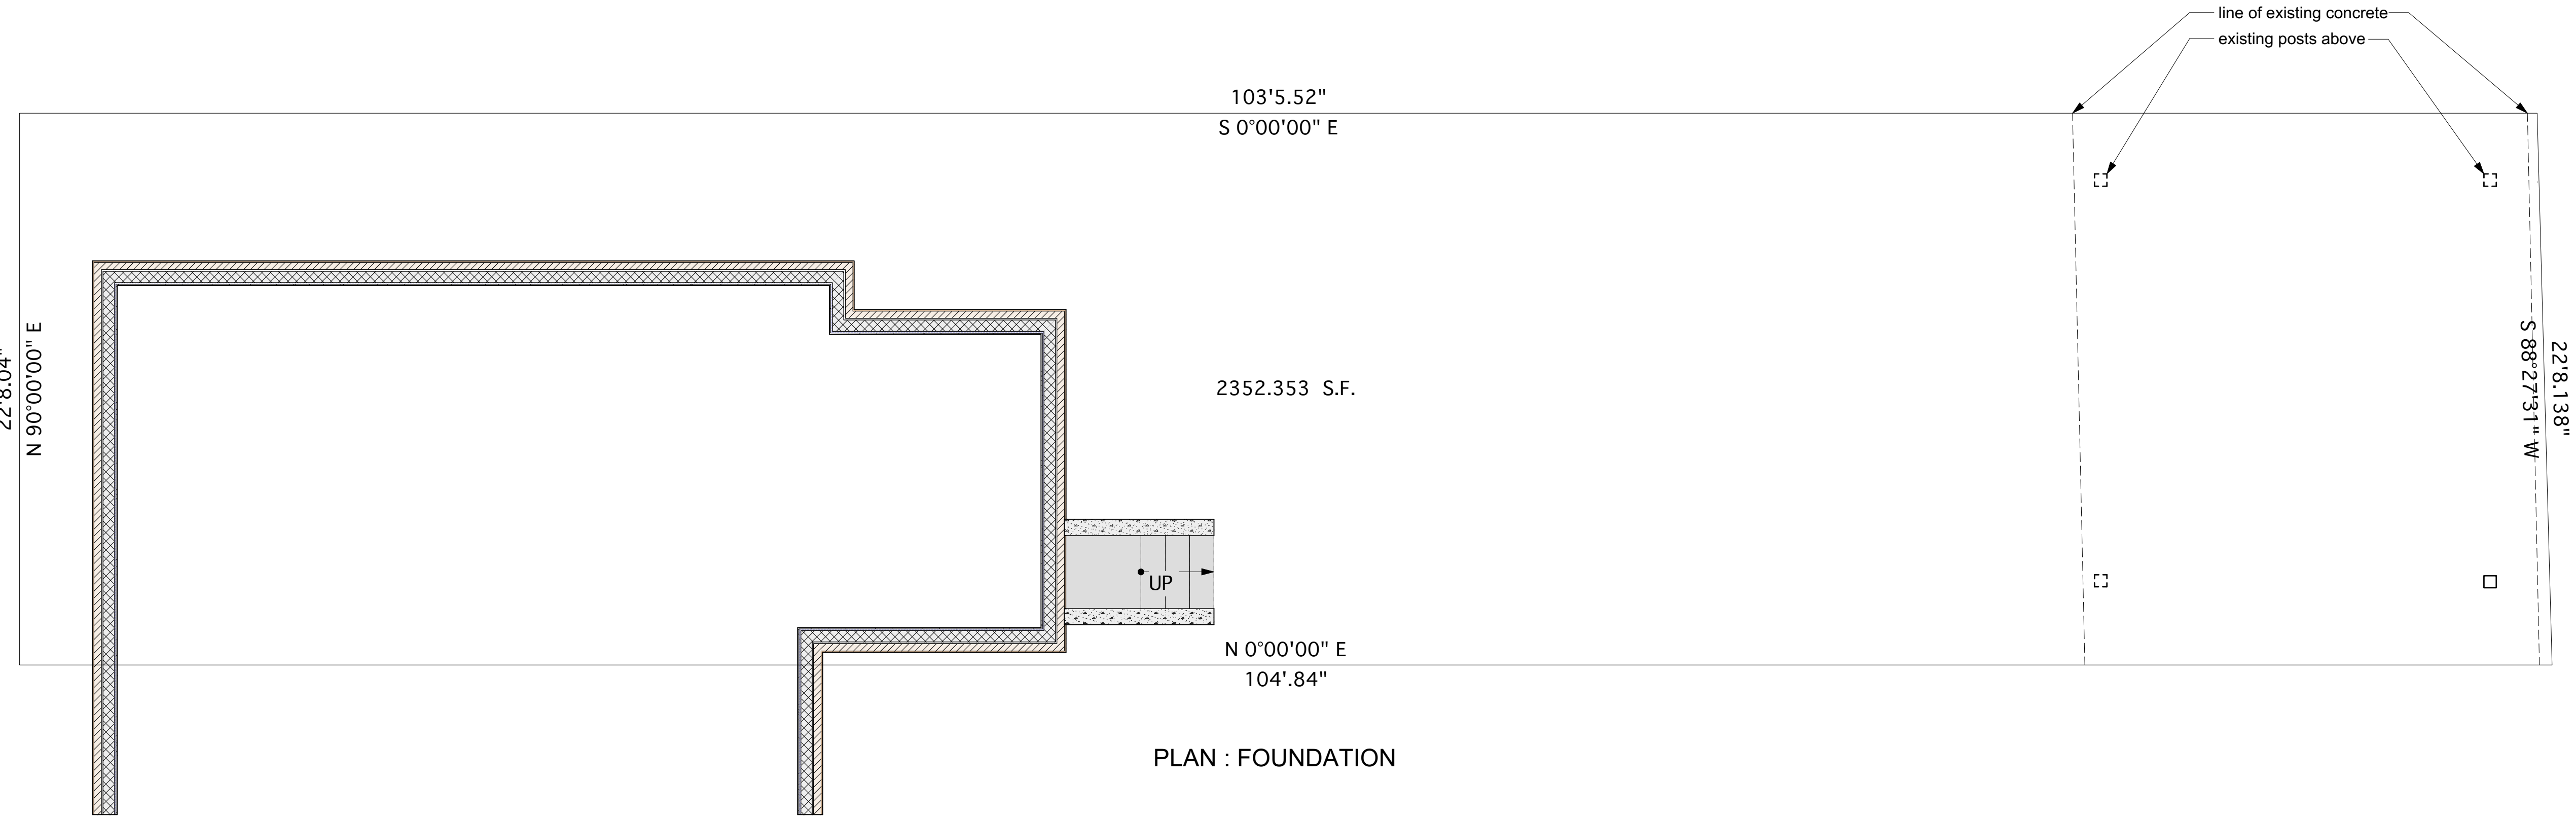

PLAN : FOUNDATION

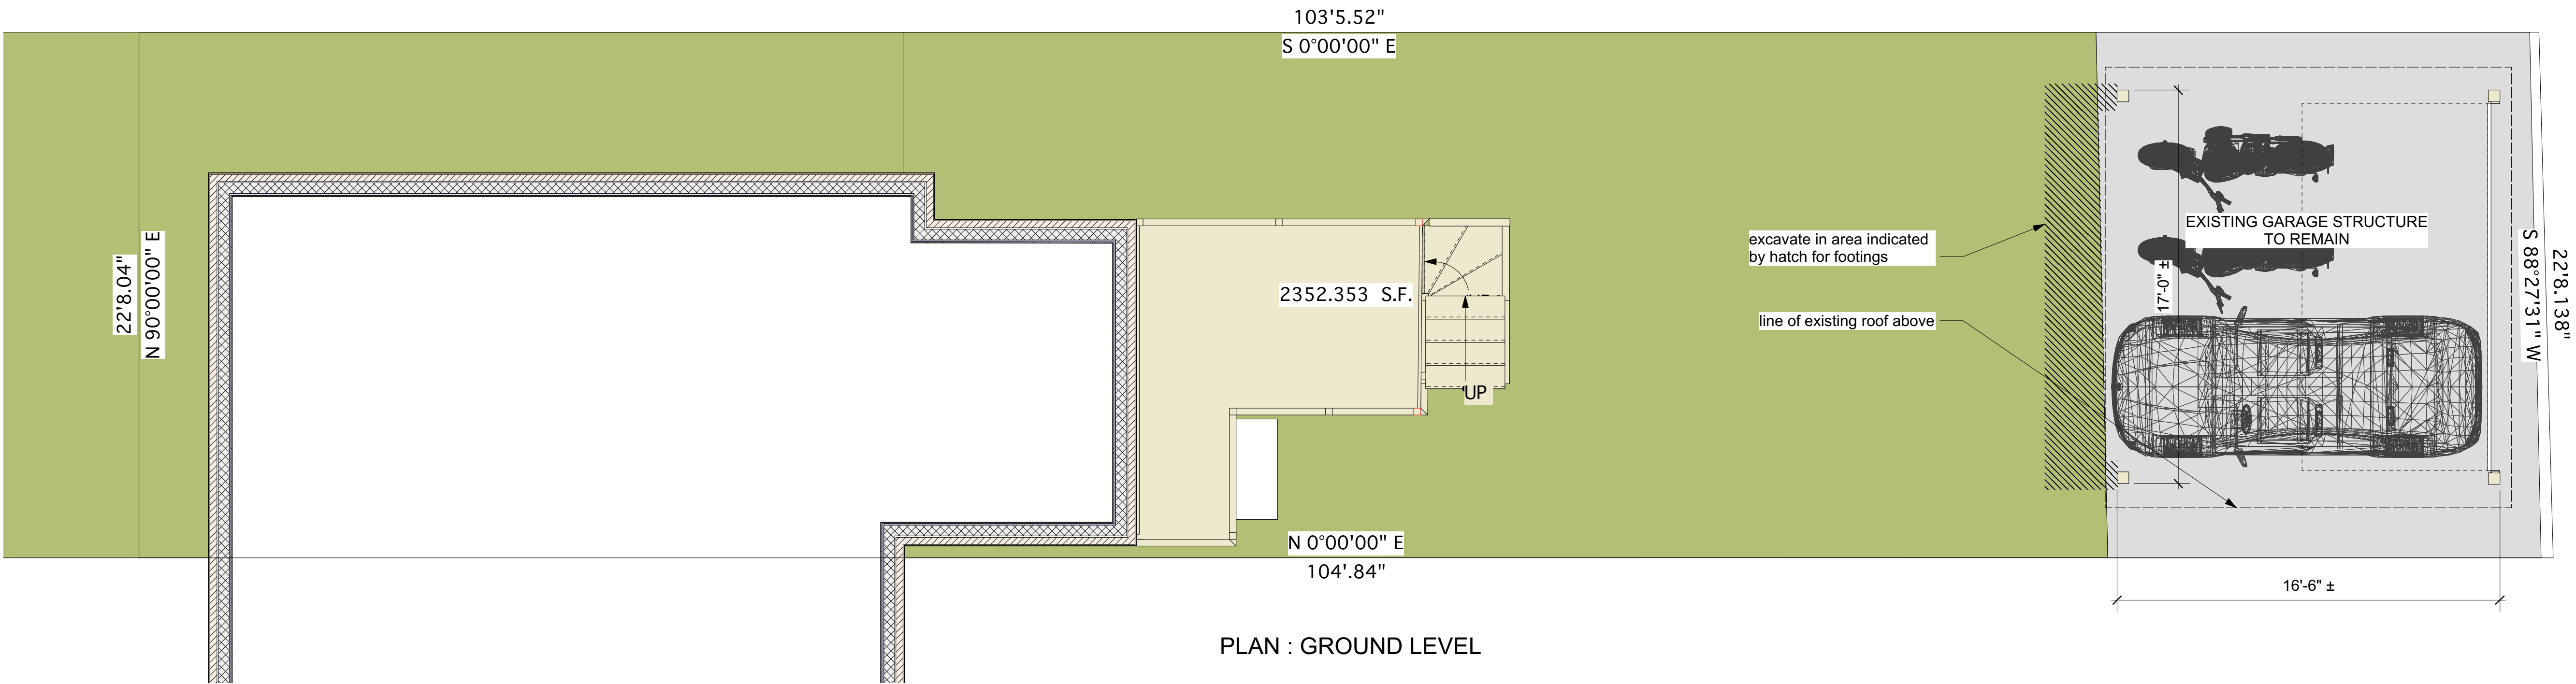

PLAN : GROUND LEVEL

1733 D St. SE
Washington, DC

20003

6	1/15/15	PERMIT/BZA
5	12/1/14	CD/Permit
4	12/1/14	CD/Prelim permit
3	10/10/14	DD/Garage progress
2	10/5/14	DD/Prelim garage plan
1	8/6/14	PD/Setup File

Mark	Date	Issue Note
------	------	------------



STEPHEN duPONT, JR. RA
ARCHITECTS
5159 Fulton St., NW
Washington, DC 20016
(202) 487-0500

COPYRIGHT ©
The drawings and specifications and the ideas, designs and arrangements represented thereby are and shall remain the property of the architect, Stephen duPont, Jr. RA. No part thereof shall be copied, disclosed to others or used in connection with any work or project or by any other person for any purpose other than for the specific project for which they have been prepared and developed without the written consent of the Architect. Visual contact with these drawings or specifications shall constitute conclusive evidence of acceptance of these restrictions.


Engineer

Consultant Name

Consultant Address 1


Consultant Address 2

Seal

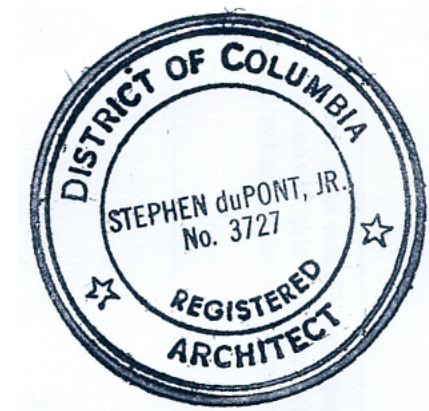


Title
Existing / Demolition
Foundation & 1st

Proj 1733
Revision 00/00/00
Proj Date
Dwn Drawn By
Ck Checked By
Scale Sheet Scale

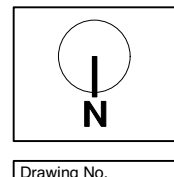

File Name:
1733 14 0806 PD

Drawing No.
A1.0
of

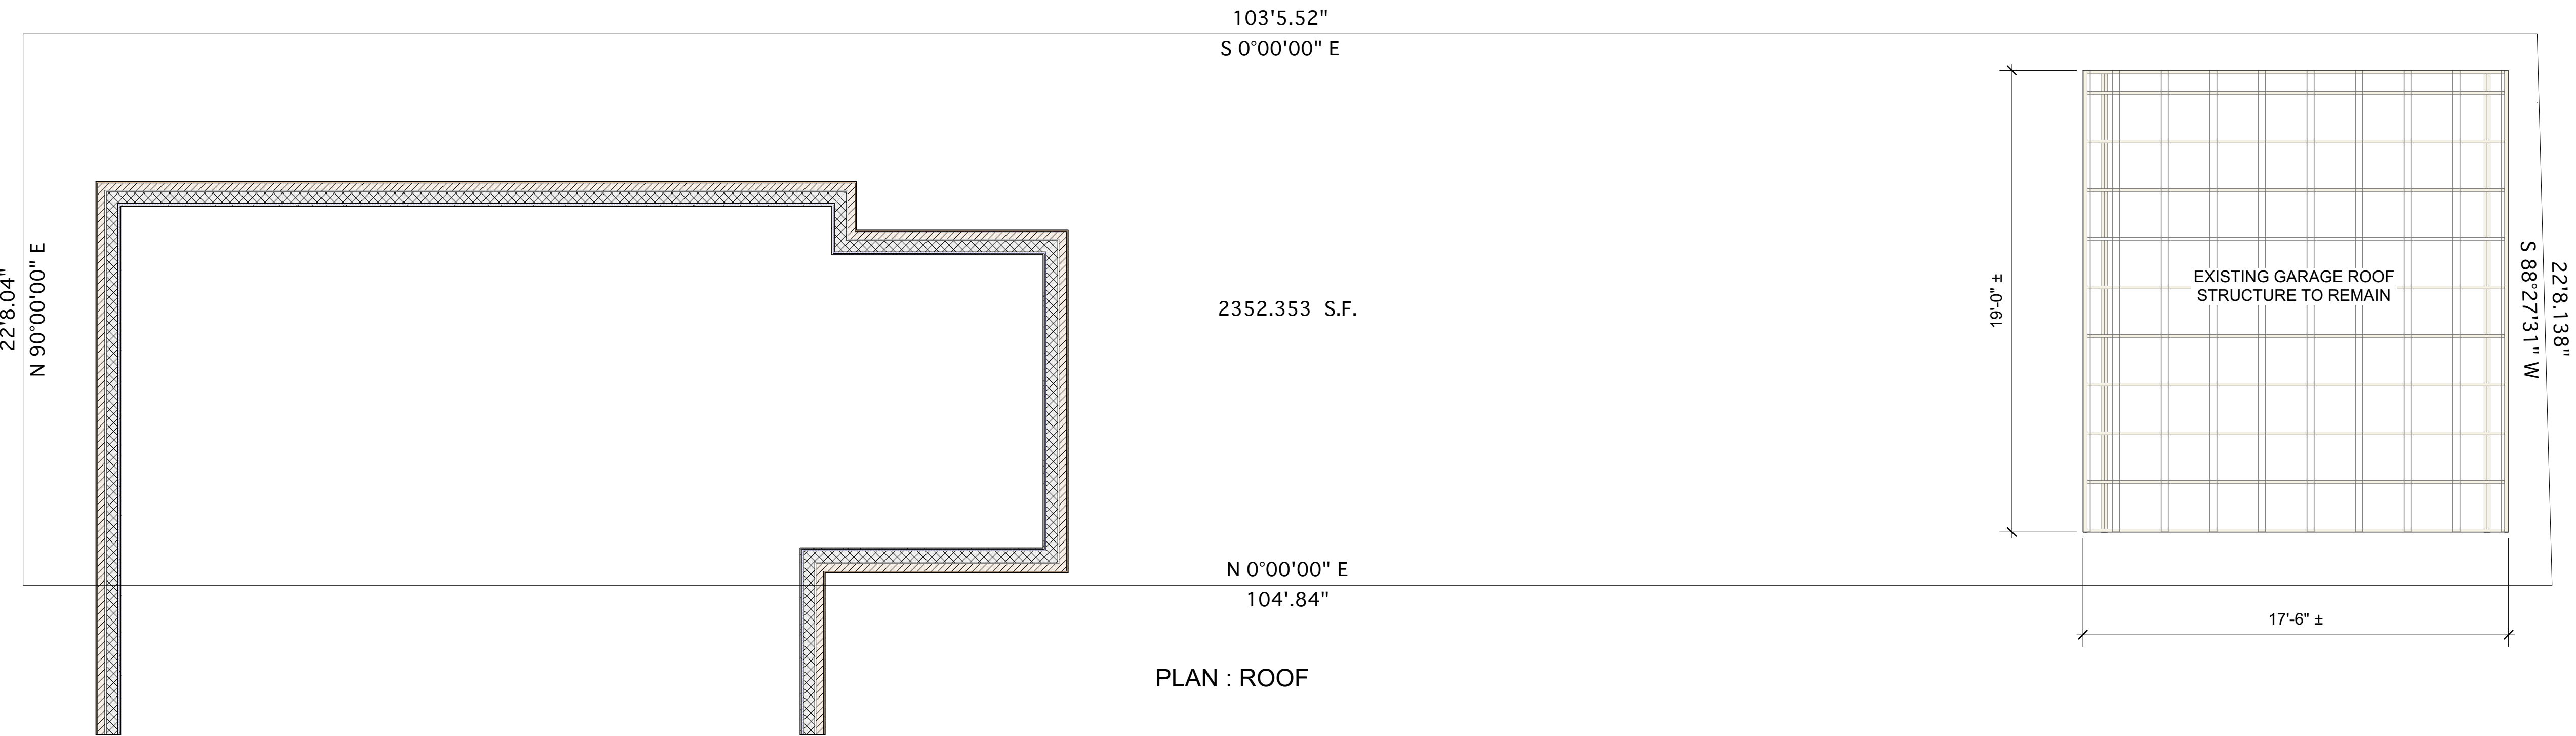

1733 D St. SE
Washington, DC

20003

6	1/15/15	PERMIT/BZA
5	12/1/14	CD/Permit
4	12/1/14	CD/Prelim permit
3	10/10/14	DD/Garage progress
2	10/5/14	DD/Prelim garage plan
1	8/6/14	PD/Setup File

Mark	Date	Issue Note
------	------	------------



STEPHEN duPONT, JR. RA
ARCHITECTS
5159 Fulton St., NW
Washington, DC 20016
(202) 487-0500

COPYRIGHT ©
The drawings and specifications and the ideas, designs and arrangements represented thereby are and shall remain the property of the architect, Stephen duPont, Jr. RA.
No part thereof shall be copied, disclosed to others or used in connection with any work or project or by any other person for any purpose other than for the specific project for which they have been prepared and developed without the written consent of the Architect. Visual contact with these drawings or specifications shall constitute conclusive evidence of acceptance of these restrictions.


Engineer

Consultant Name

Consultant Address 1

Consultant Address 2


Seal

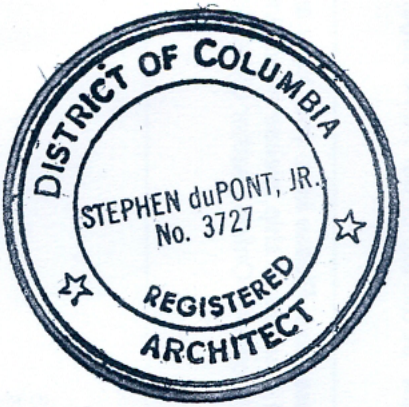

Title

Existing / Demolition
Garage Roof

Proj 1733
Revision
Proj Date 00/00/00
Dwn Drawn By
Ck Checked By
Scale Sheet Scale

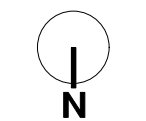


Drawing No.


AI.2

File Name:
1733 14 0806 PD

of

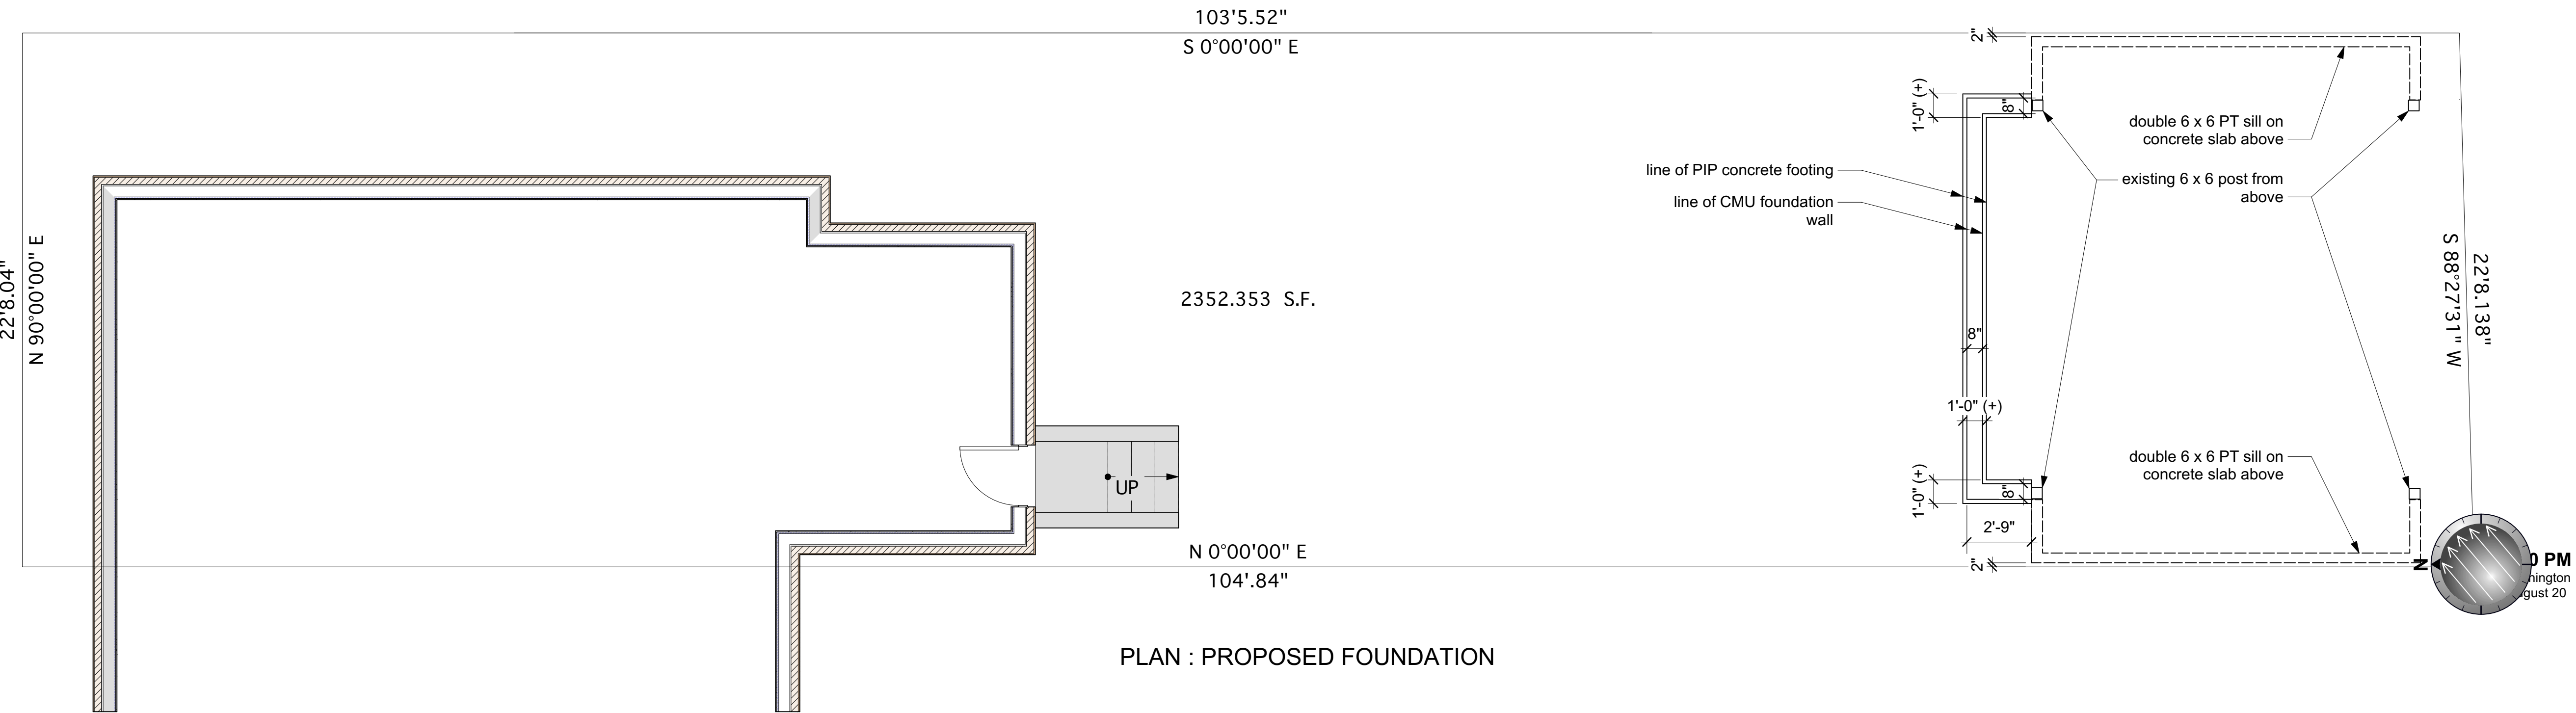

PLAN : PROPOSED FOUNDATION

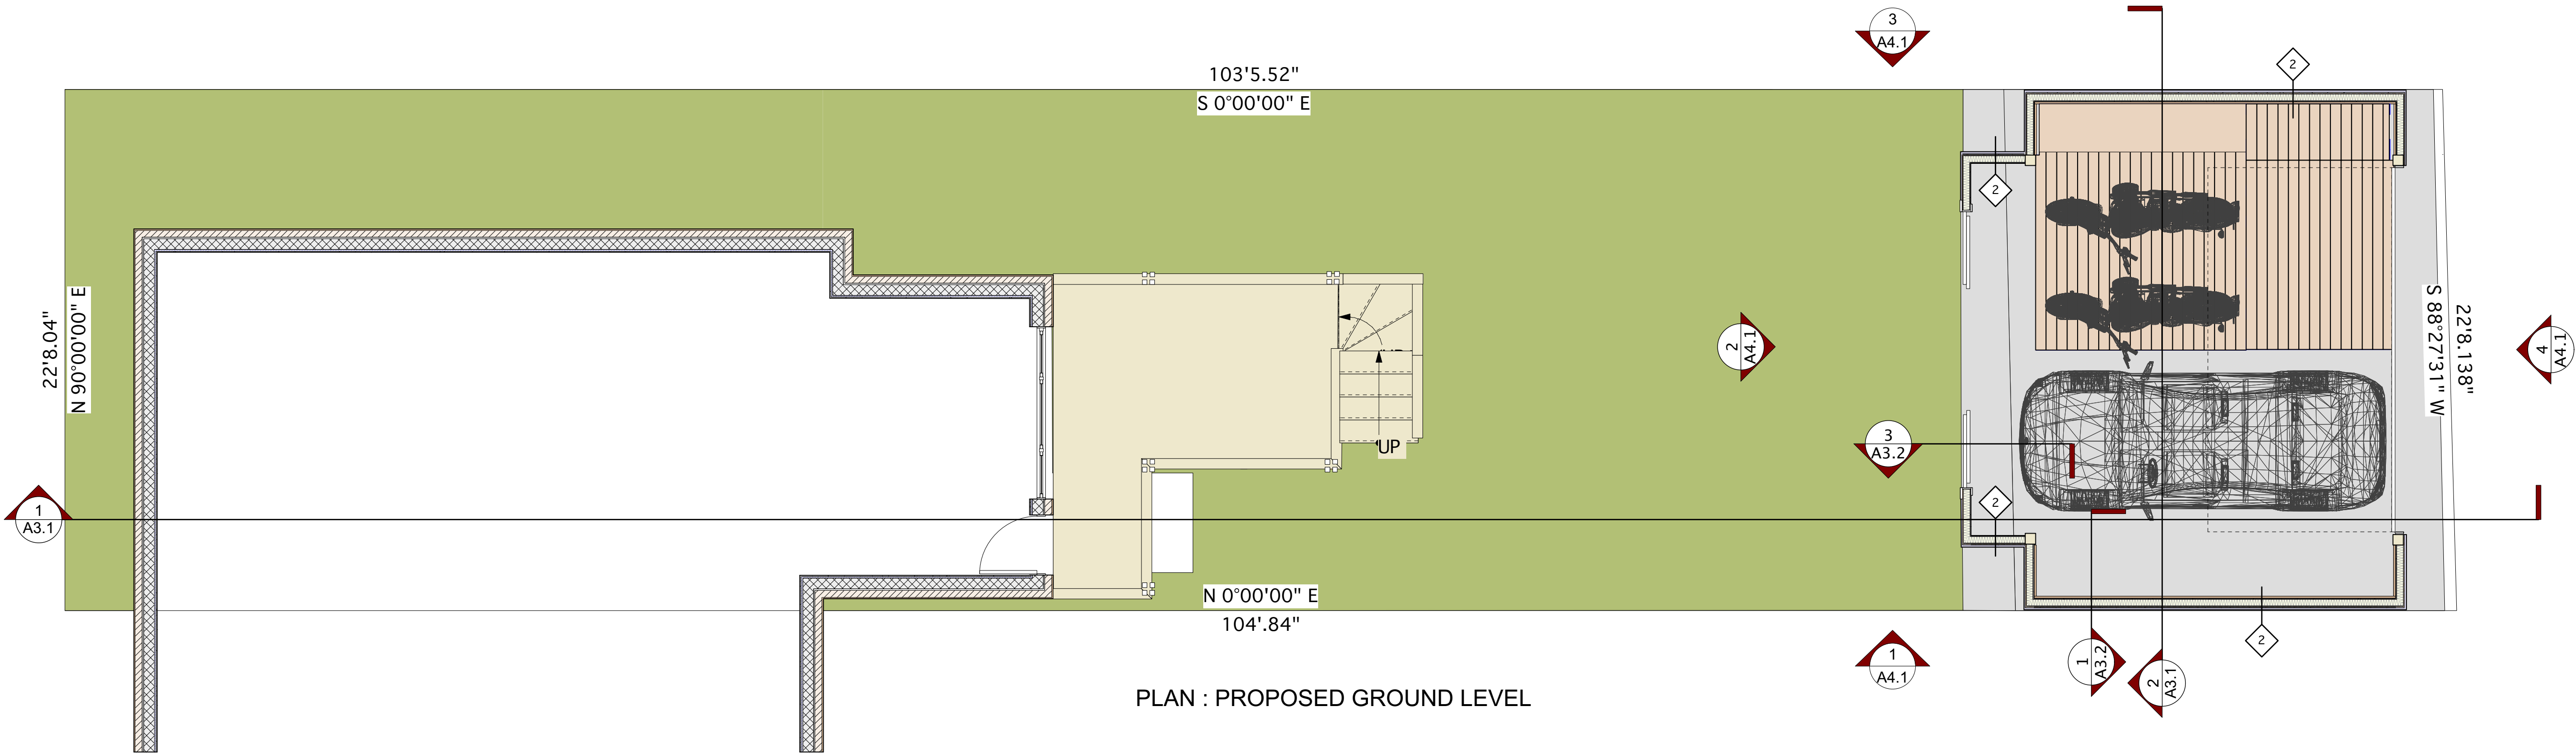

PLAN : PROPOSED GROUND LEVEL

1733 D St. SE
Washington, DC

20003

6	1/15/15	PERMIT/BZA
5	12/1/14	CD/Permit
4	12/1/14	CD/Prelim permit
3	10/10/14	DD/Garage progress
2	10/5/14	DD/Prelim garage plan
1	8/6/14	PD/Setup File

Mark Date Issue Note



STEPHEN duPONT, JR. RA
ARCHITECTS

5159 Fulton St., NW
Washington, DC 20016
(202) 487-0500

COPYRIGHT ©
The drawings and specifications and the ideas, designs and arrangements represented thereby are and shall remain the property of the architect, Stephen duPont, Jr. RA. No part thereof shall be copied, disclosed to others or used in connection with any work or project or by any other person for any purpose other than for the specific project for which they have been prepared and developed without the written consent of the Architect. Visual contact with these drawings or specifications shall constitute conclusive evidence of acceptance of these restrictions.


Engineer

Consultant Name

Consultant Address 1

Consultant Address 2

Seal

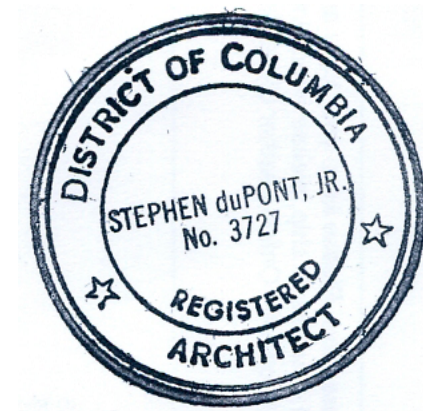

Title

Floor Plan

Foundation & 1st

Proj 1733
Revision 00/00/00
Proj Date 00/00/00
Dwn Drawn By
Ck Checked By
Scale Sheet Scale

1
N

File Name:
1733 14 0806 PD

Drawing No.
A2.0
of

1733 D St. SE
Washington, DC



20003

6	1/15/15	PERMIT/BZA
5	12/1/14	CD/Permit
4	12/1/14	CD/Prelim permit
3	10/10/14	DD/Garage progress
2	10/5/14	DD/Prelim garage plan
1	8/6/14	PD/Setup File

Mark	Date	Issue Note
------	------	------------



STEPHEN duPONT, JR. RA
ARCHITECTS

5159 Fulton St., NW
Washington, DC
20016
(202) 487-0500

COPYRIGHT ©
The drawings and specifications and the ideas, designs and arrangements represented thereby are and shall remain the property of the architect, Stephen duPont, Jr. RA. No part thereof shall be copied, disclosed to others or used in connection with any work or project or by any other person for any purpose other than for the specific project for which they have been prepared and developed without the written consent of the Architect. Visual contact with these drawings or specifications shall constitute conclusive evidence of acceptance of these restrictions.


Engineer

Consultant Name

Consultant Address 1

Consultant Address 2


Seal

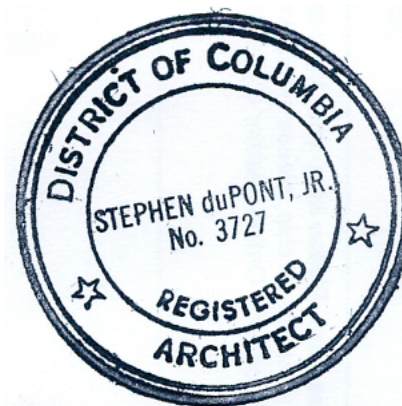

Title



Floor Plan
Roof & Pergola

Proj	1733
Revision	Revision
Proj Date	08/08/20
Dwn	Drawn By
Ck	Checked By
Scale	Sheet Scale

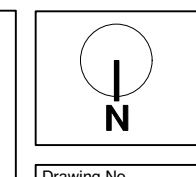


File Name:
1733 14 0806 PD


Drawing No.
A2.2
of

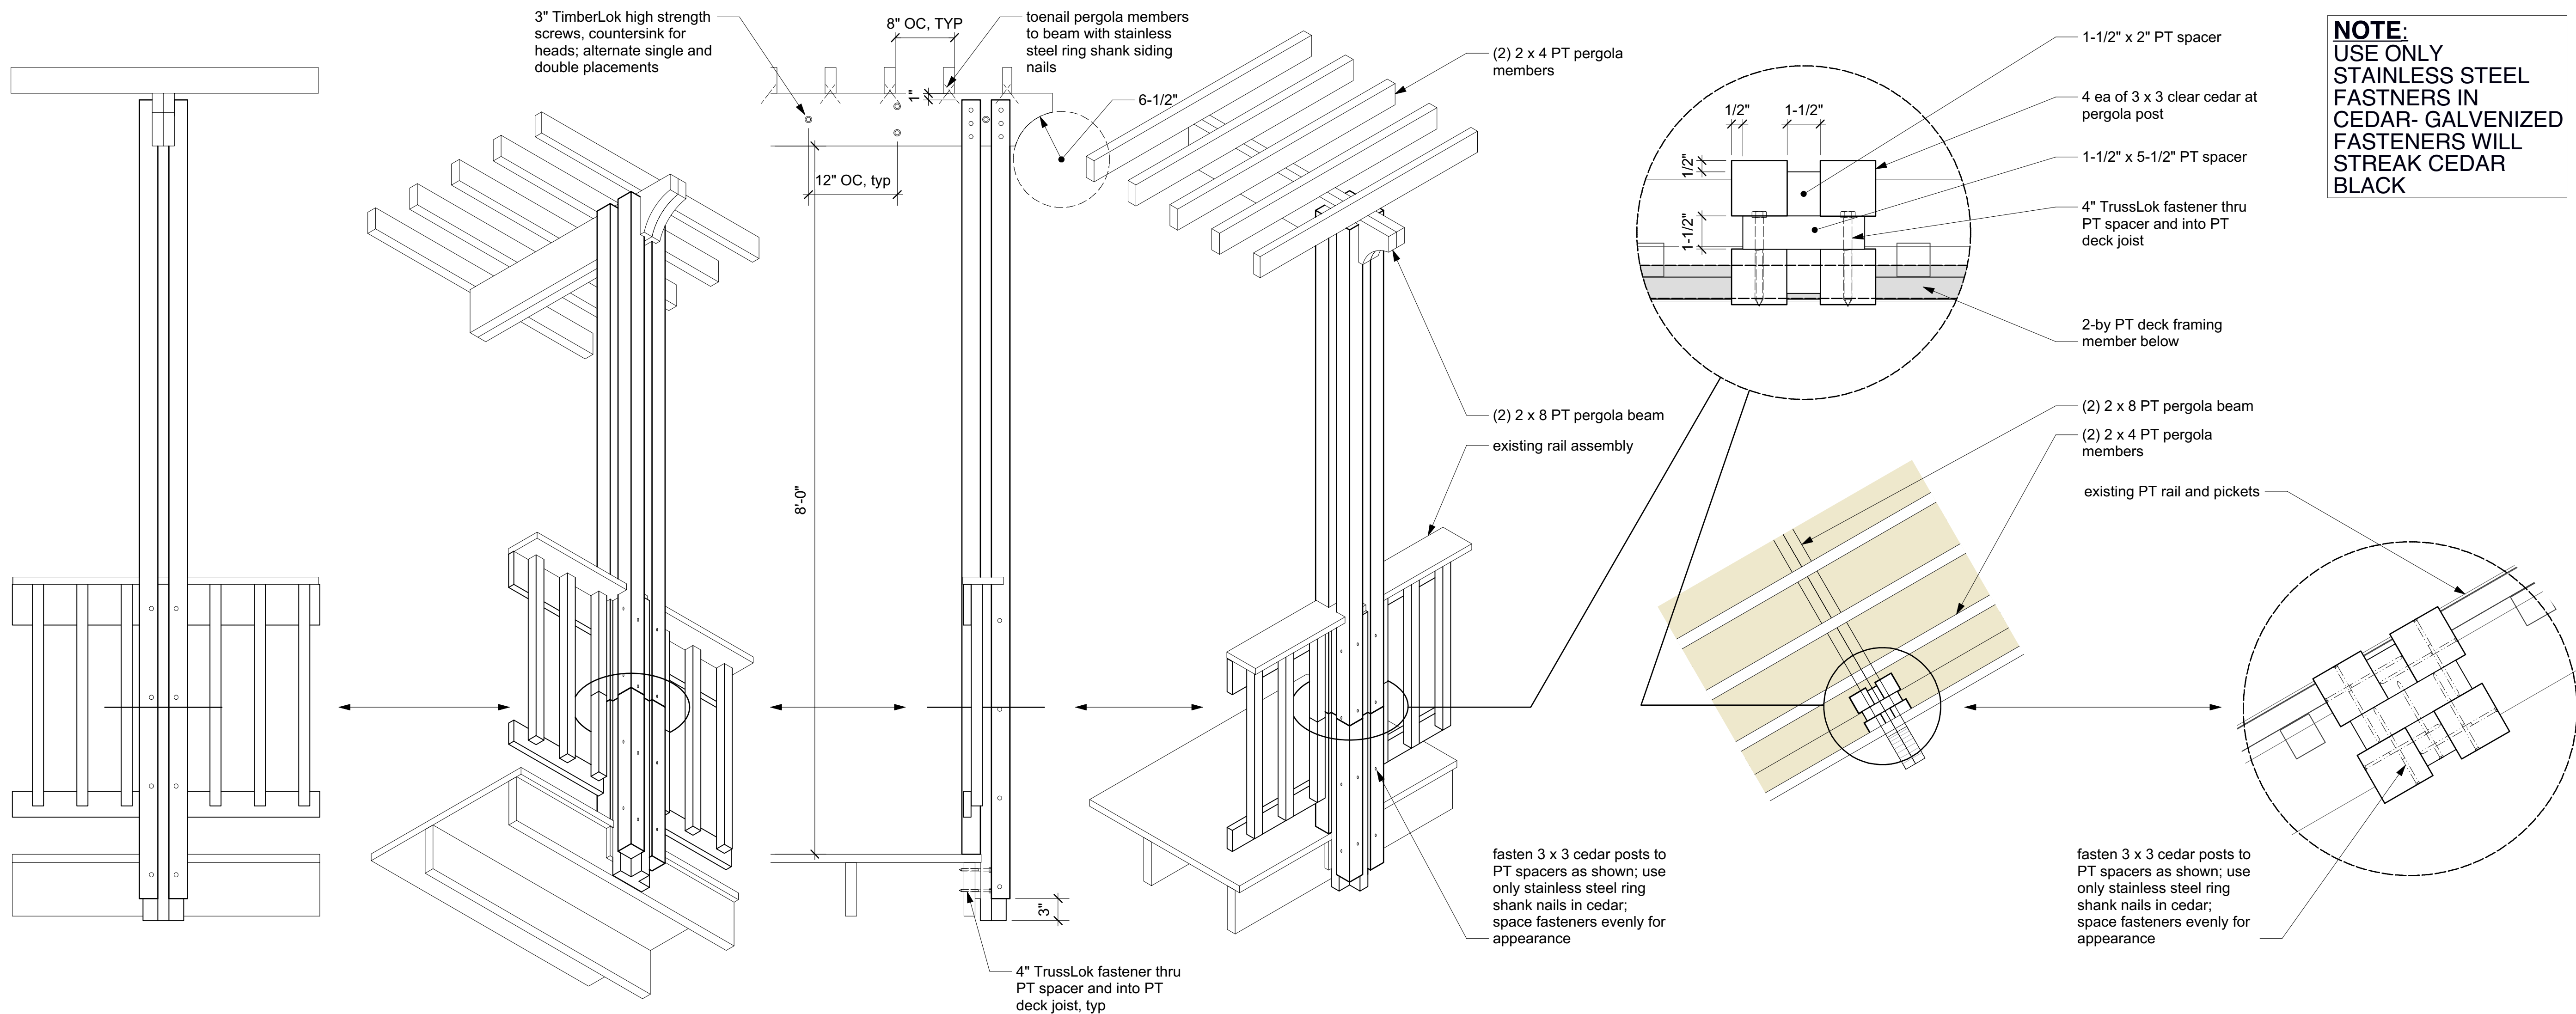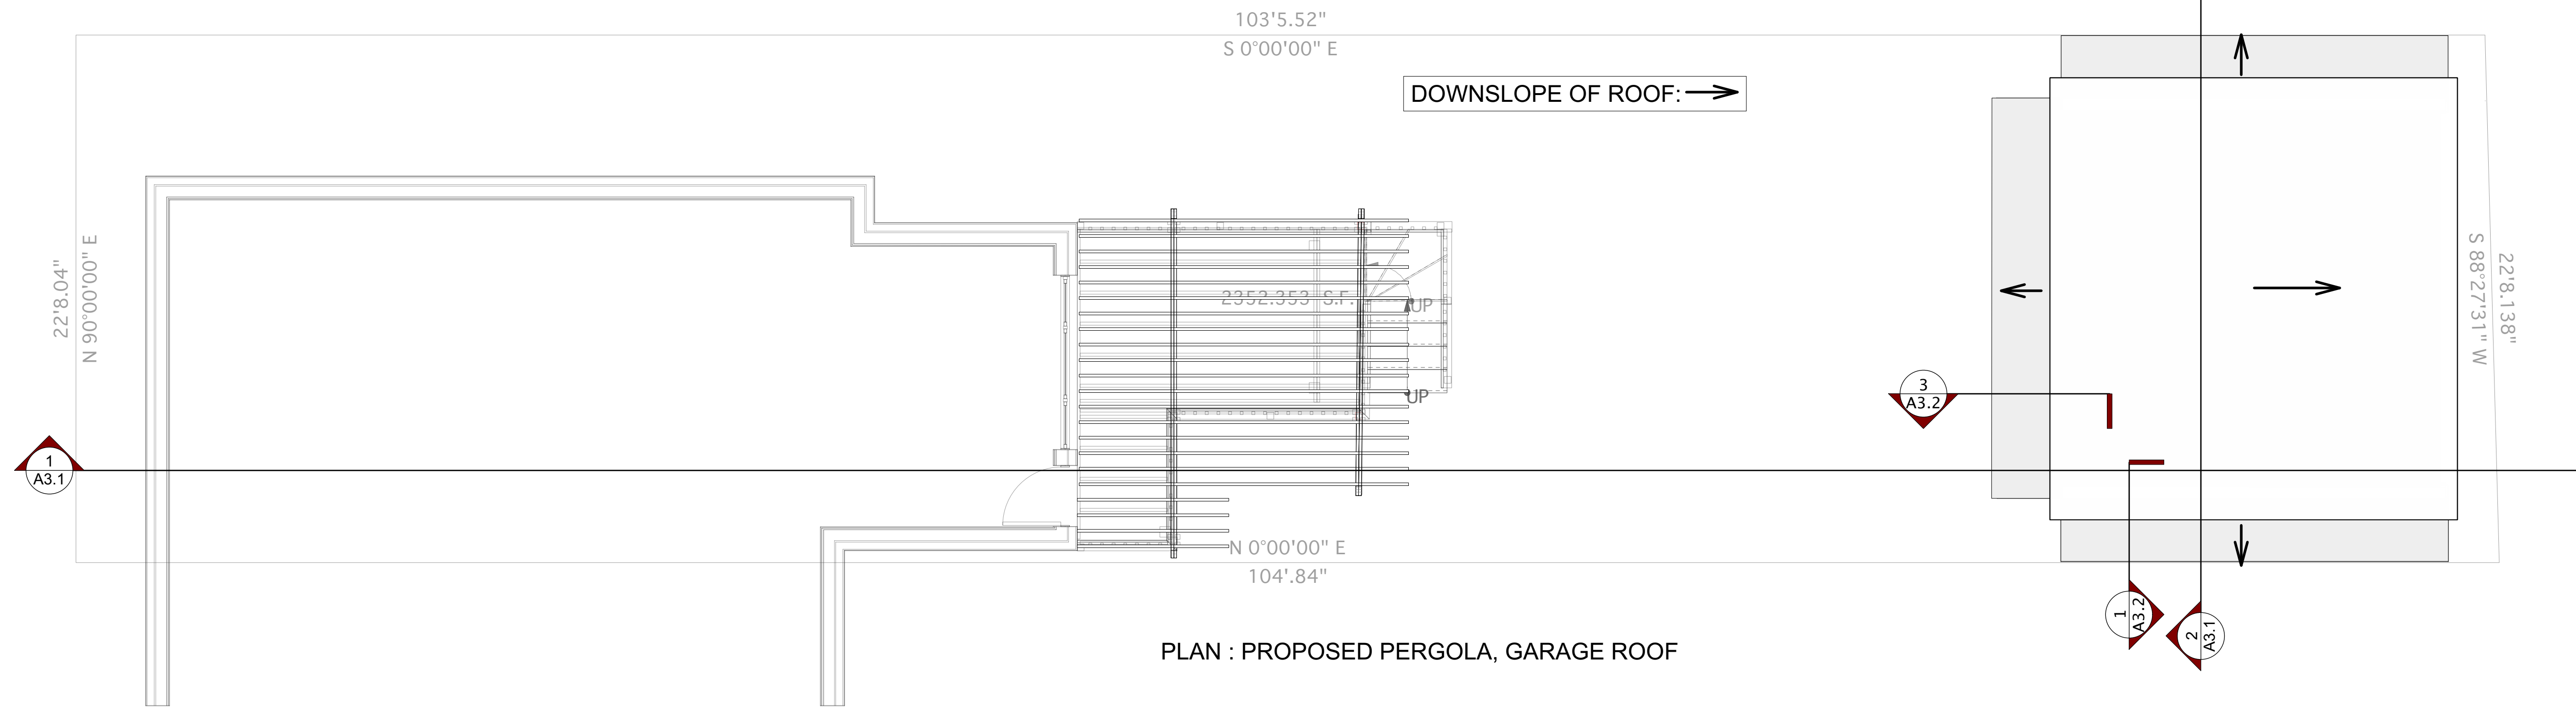

NOTE:
USE ONLY
STAINLESS STEEL
FASTENERS IN
CEDAR- GALVENIZED
FASTENERS WILL
STREAK CEDAR
BLACK

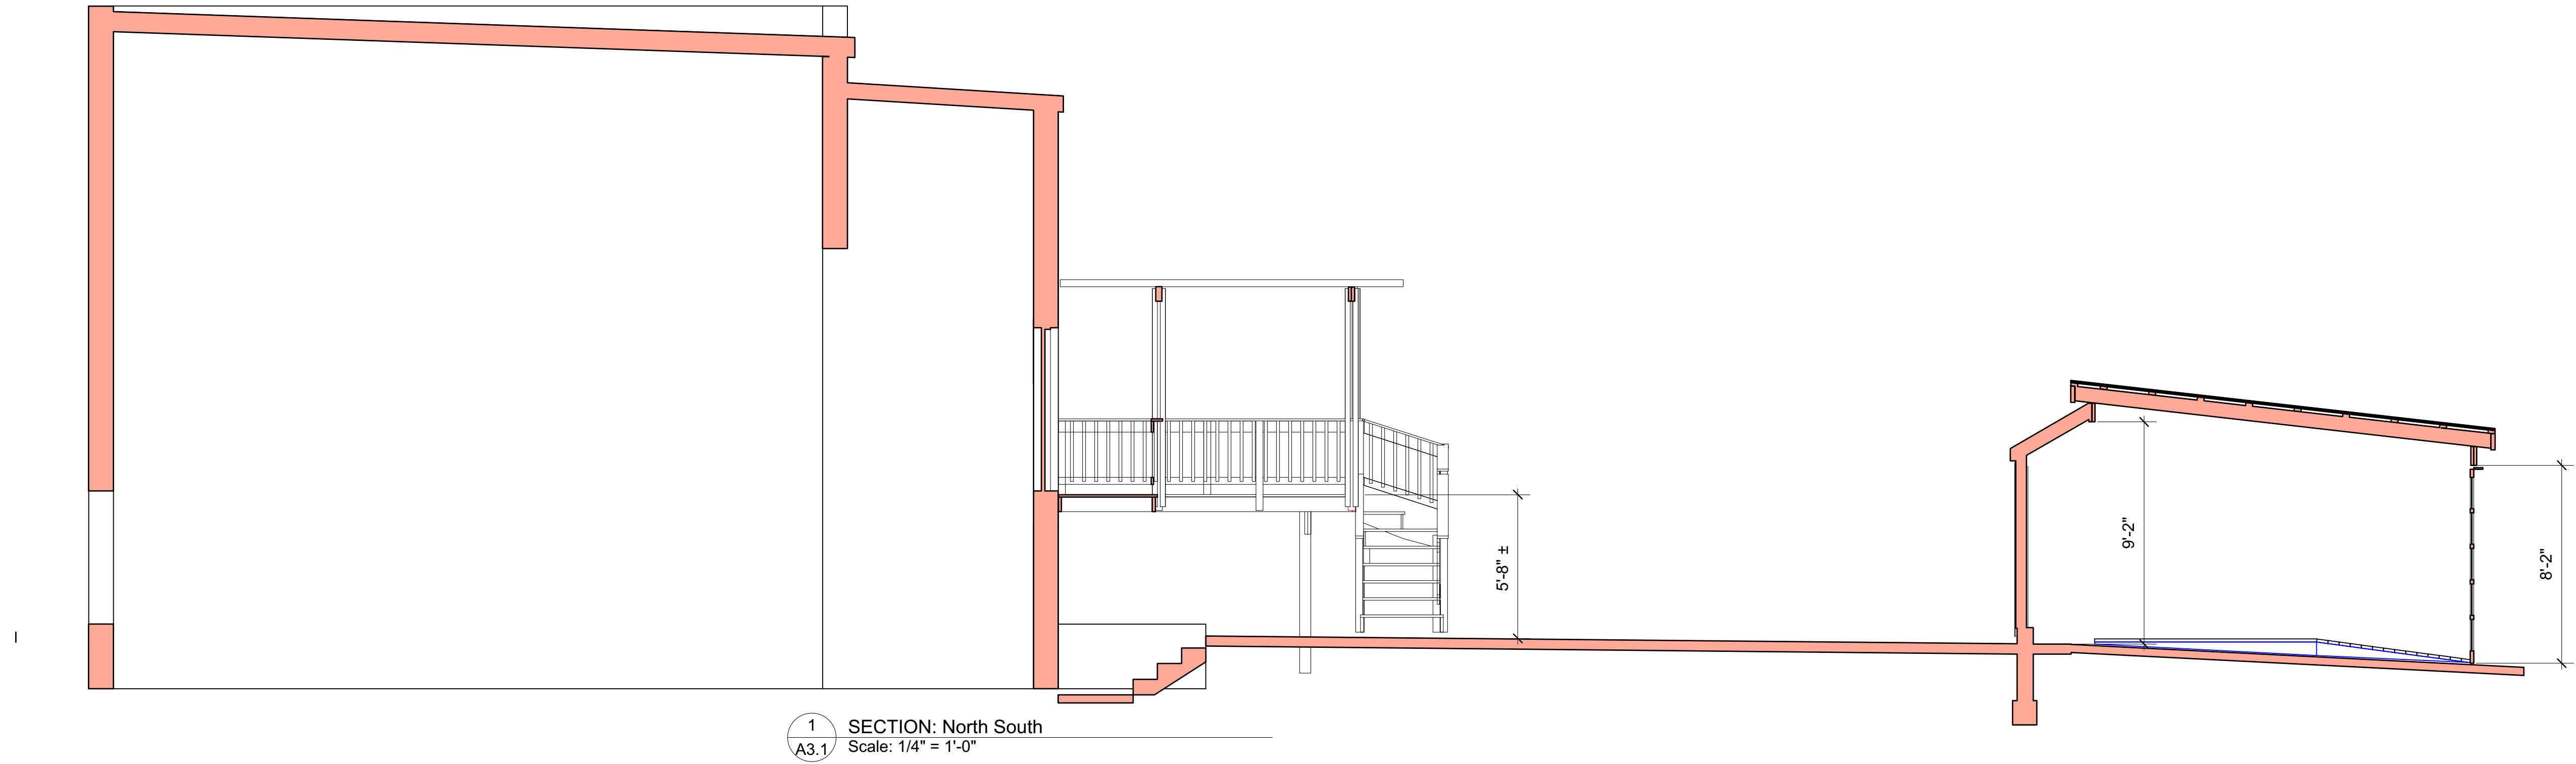

1 SECTION: North South
A3.1 Scale: 1/4" = 1'-0"

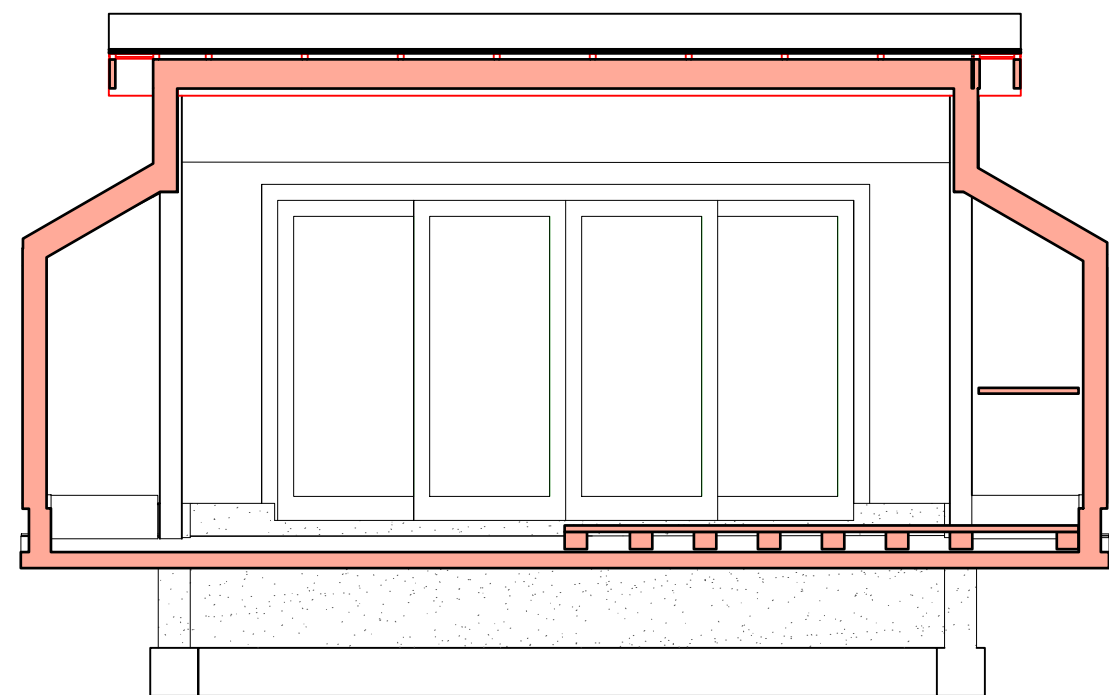

2 SECTION: East West
A3.1 Scale: 1/4" = 1'-0"

1733 D St. SE
Washington, DC



20003

6	1/15/15	PERMIT/BZA
5	12/1/14	CD/Permit
4	12/1/14	CD/Prelim permit
3	10/10/14	DD/Garage progress
2	10/5/14	DD/Prelim garage plan
1	8/6/14	PD/Setup File

Mark	Date	Issue Note
------	------	------------



STEPHEN duPONT, JR. RA
ARCHITECTS

5159 Fulton St., NW
Washington, DC 20016
(202) 487-0500

COPYRIGHT ©

The drawings and specifications and the ideas, designs and arrangements represented thereby are and shall remain the property of the architect, Stephen duPont, Jr. RA. No part thereof shall be copied, disclosed to others or used in connection with any work or project or by any other person for any purpose other than for the specific project for which they have been prepared and developed without the written consent of the Architect. Visual contact with these drawings or specifications shall constitute conclusive evidence of acceptance of these restrictions.


Engineer

Consultant Name

Consultant Address 1

Consultant Address 2

Seal

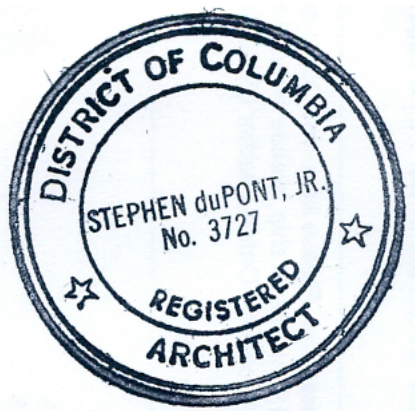


Title


Building Sections

Proj	1733
Revision	00/00/00
Proj Date	Drawn By
Dwn	Checked By
Ck	Sheet Scale
Scale	


File Name:
1733 14 0806 PD

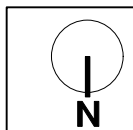

Drawing No.
A3.1
of

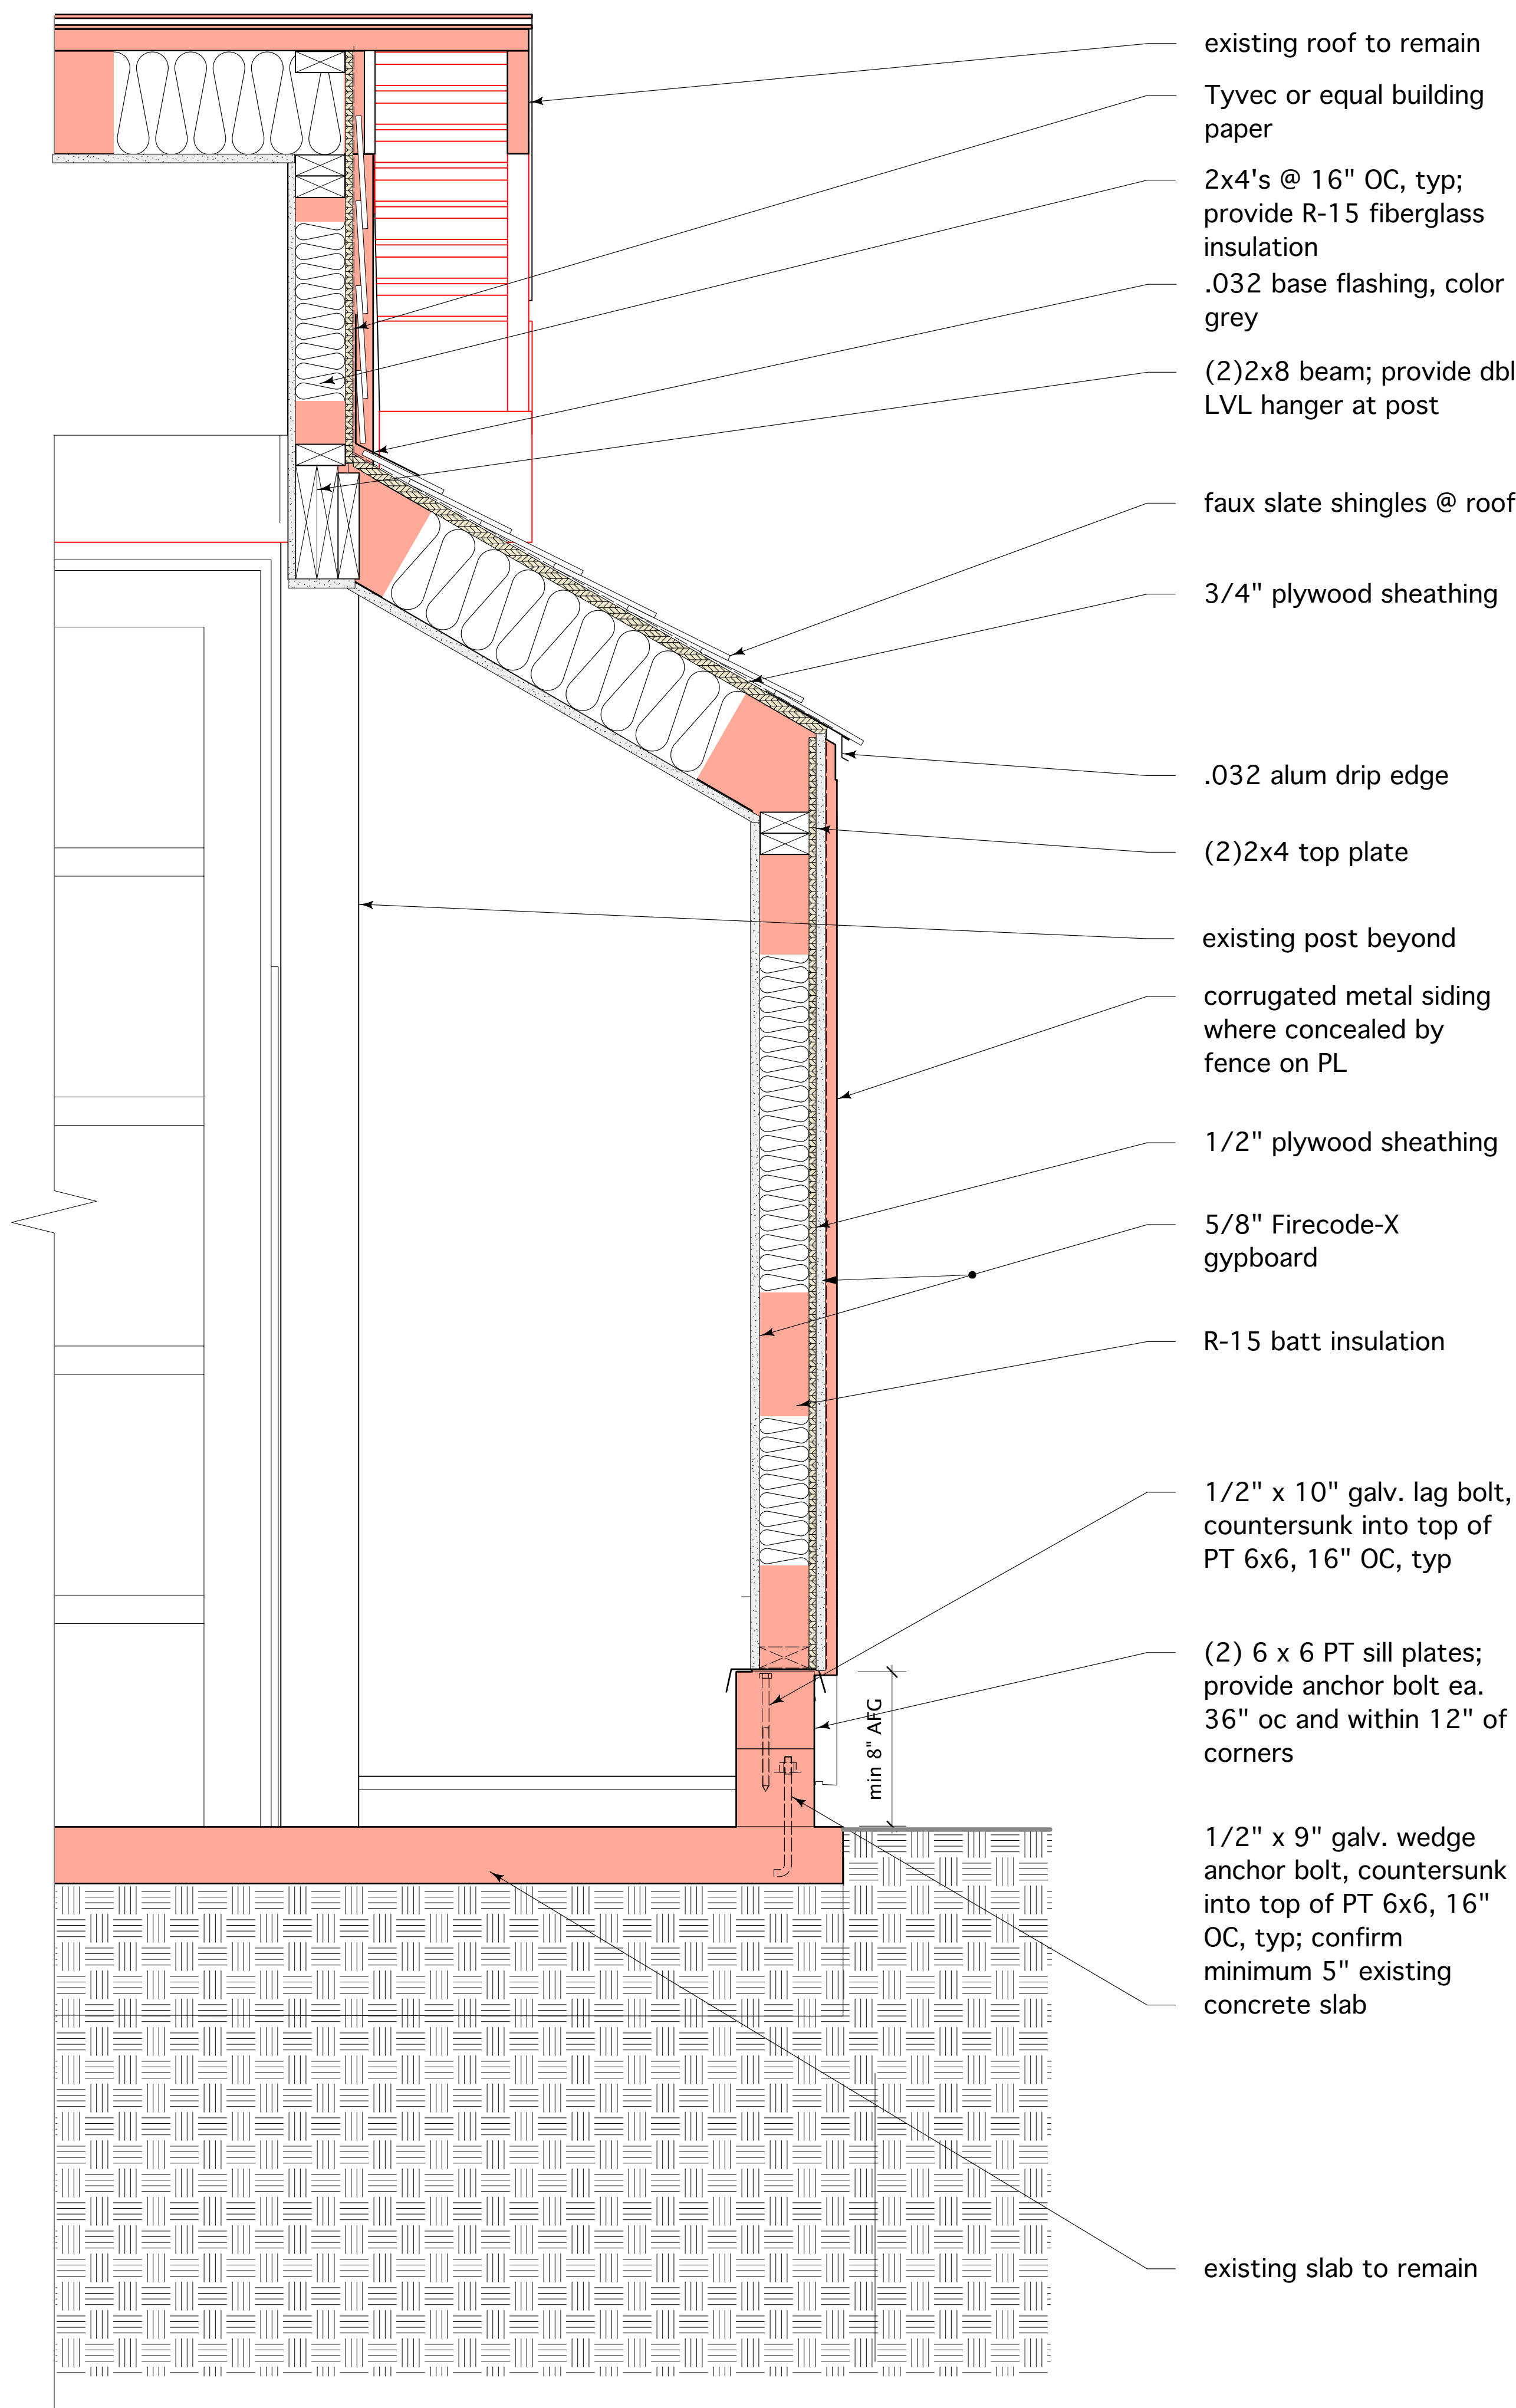

1 WALL SECTION: Sidewall
A3.2 Scale: 1 1/2" = 1'-0"

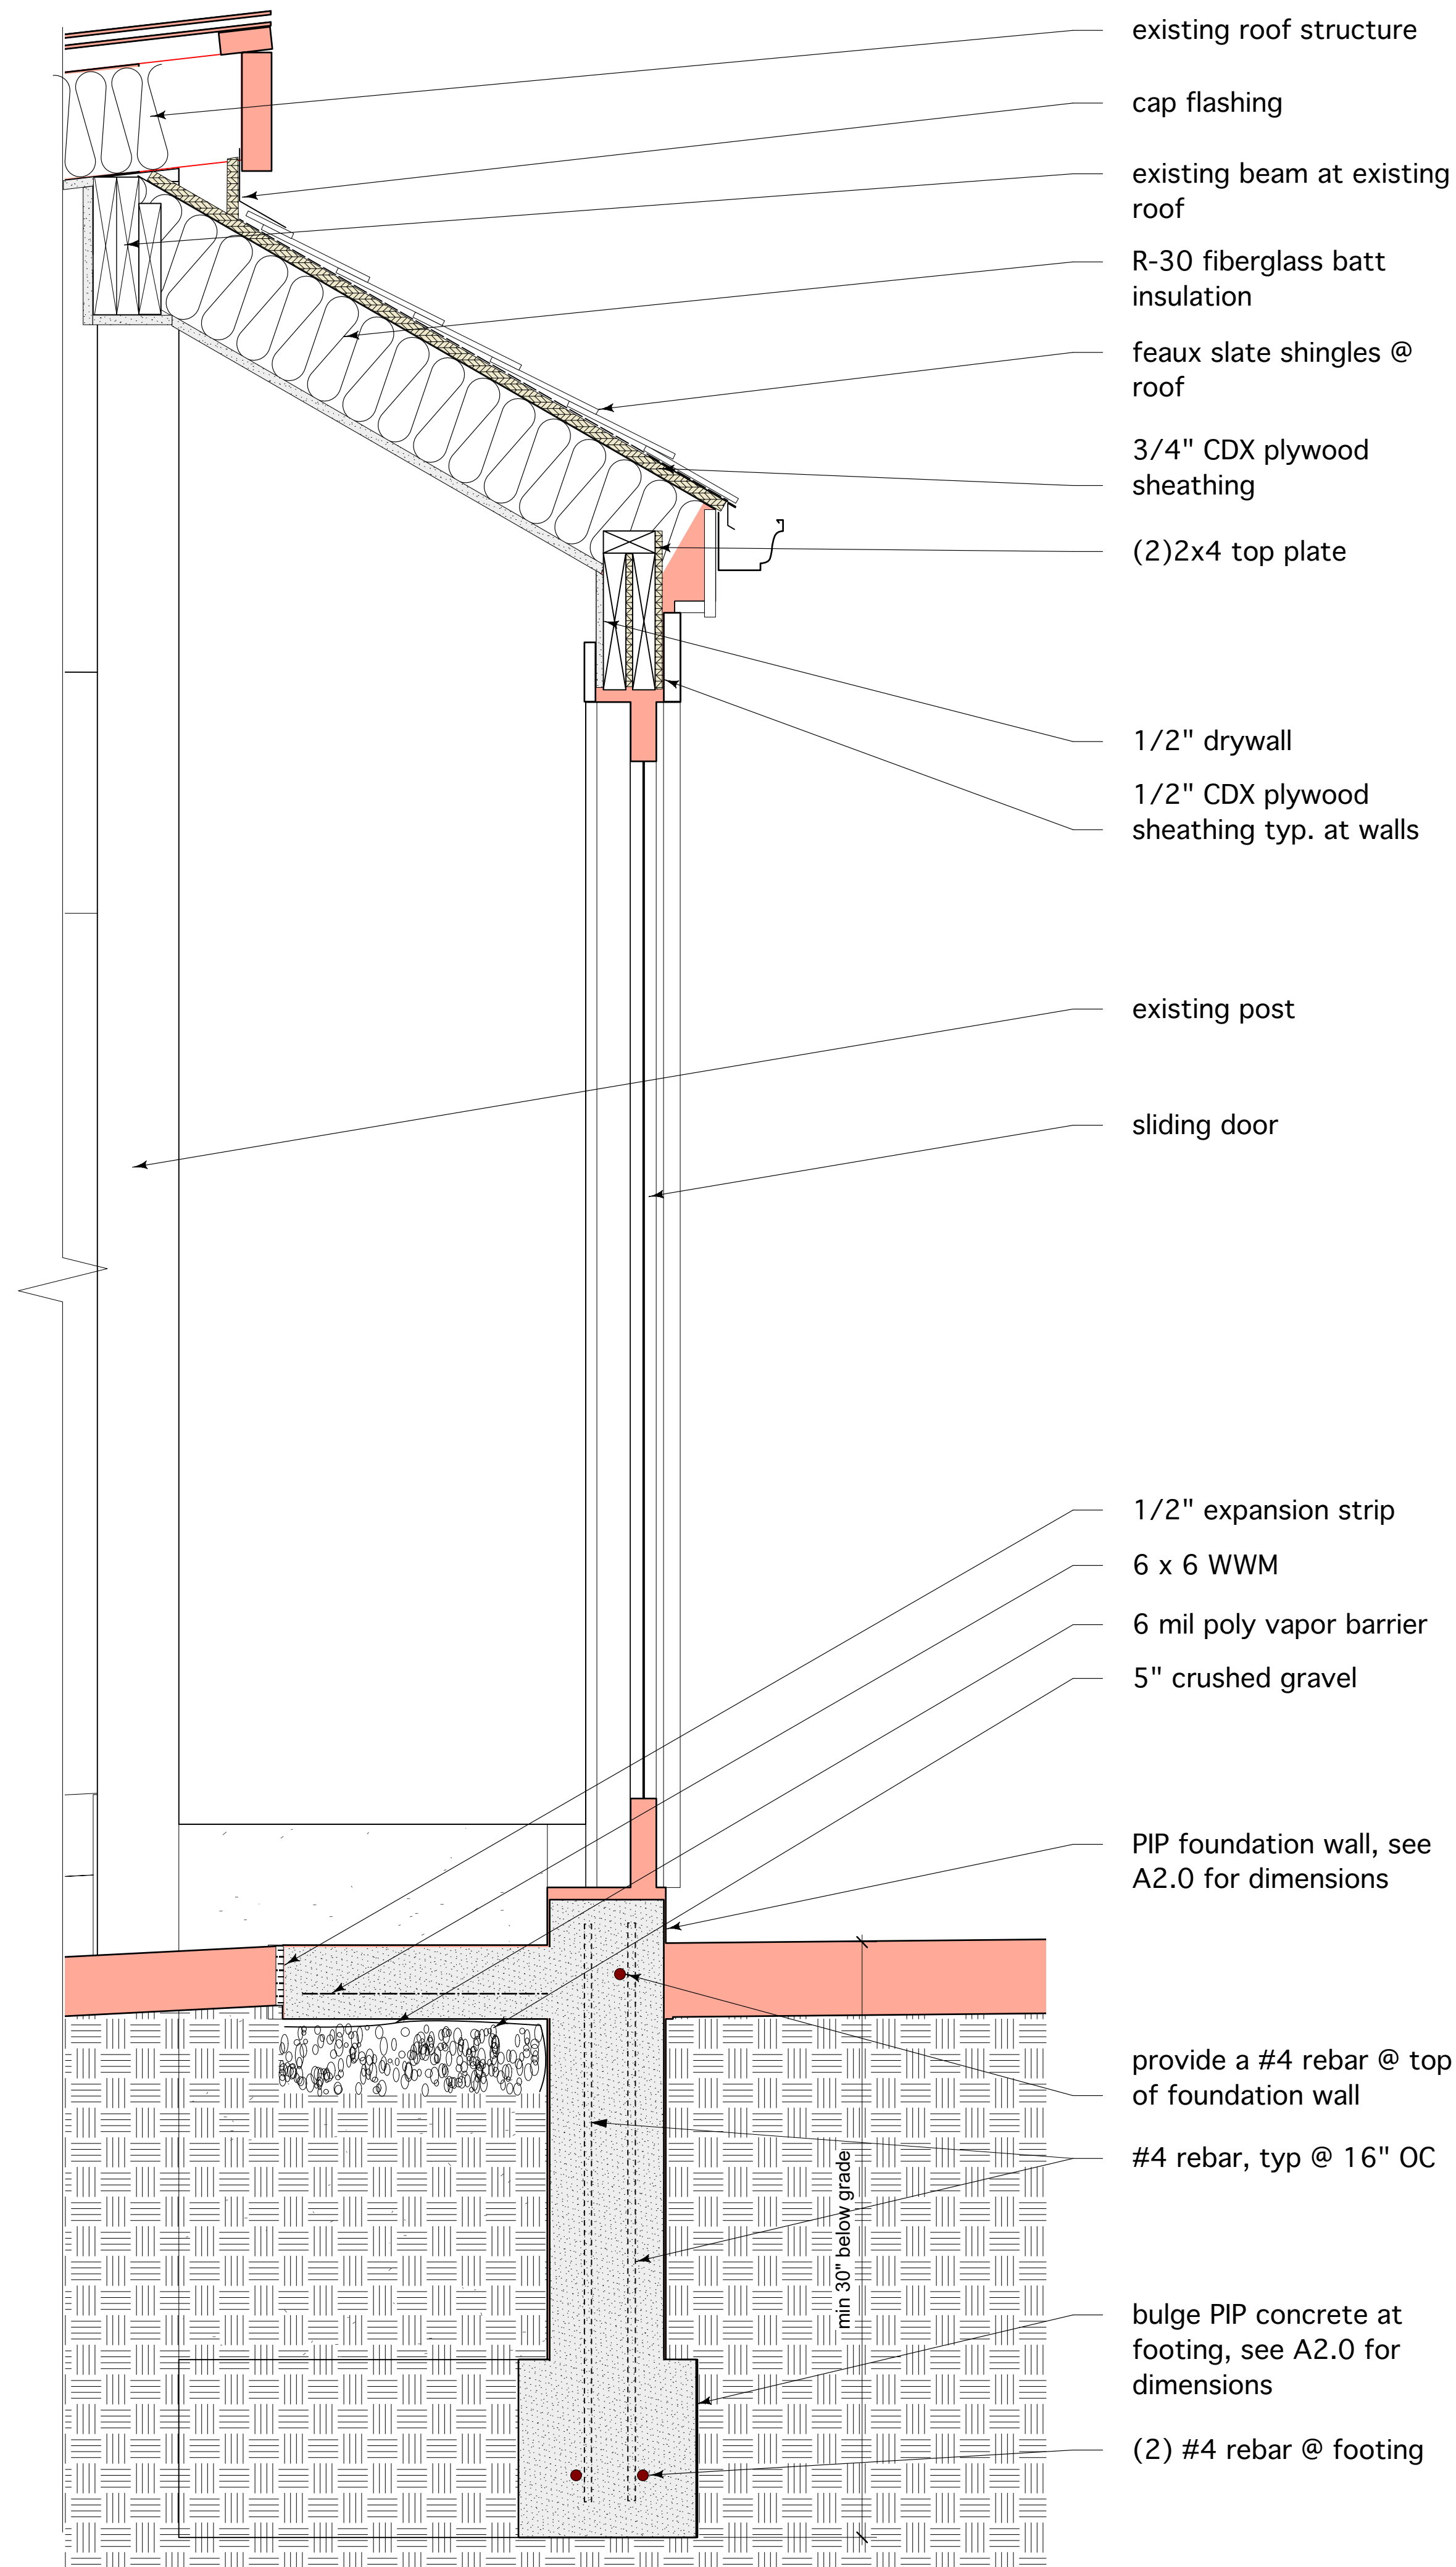

3
A3.2 Scale: 1 1/2" = 1'-0"

1733 D St. SE
Washington, DC

20003

6	1/15/15	PERMIT/BZA
5	12/1/14	CD/Permit
4	12/1/14	CD/Prelim permit
3	10/10/14	DD/Garage progress
2	10/5/14	DD/Prelim garage plan
1	8/6/14	PD/Setup File

Mark	Date	Issue Note
------	------	------------



STEPHEN duPONT, JR. RA
ARCHITECTS
5159 Fulton St., NW
Washington, DC 20016
(202) 487-0500

COPYRIGHT ©
The drawings and specifications and the ideas, designs and arrangements represented thereby are and shall remain the property of the architect, Stephen duPont, Jr. RA. No part thereof shall be copied, disclosed to others or used in connection with any work or project or by any other person for any purpose other than for the specific project for which they have been prepared and developed without the written consent of the Architect. Visual contact with these drawings or specifications shall constitute conclusive evidence of acceptance of these restrictions.


Engineer

Consultant Name

Consultant Address 1

Consultant Address 2

Seal

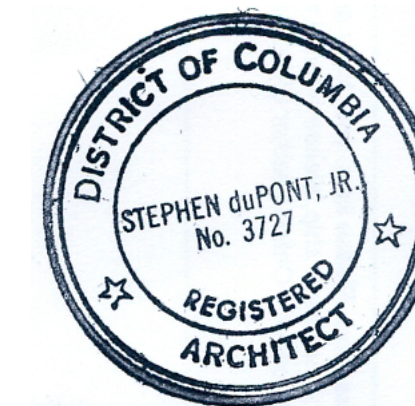


Title

Wall Sections


Proj
Revision
Proj Date
Dwn
Ck
Scale

1733
Revision
00/00/00
Drawn By
Checked By
Sheet Scale

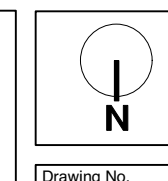


File Name:
1733 14 0806 PD


Drawing No.
A3.2
of

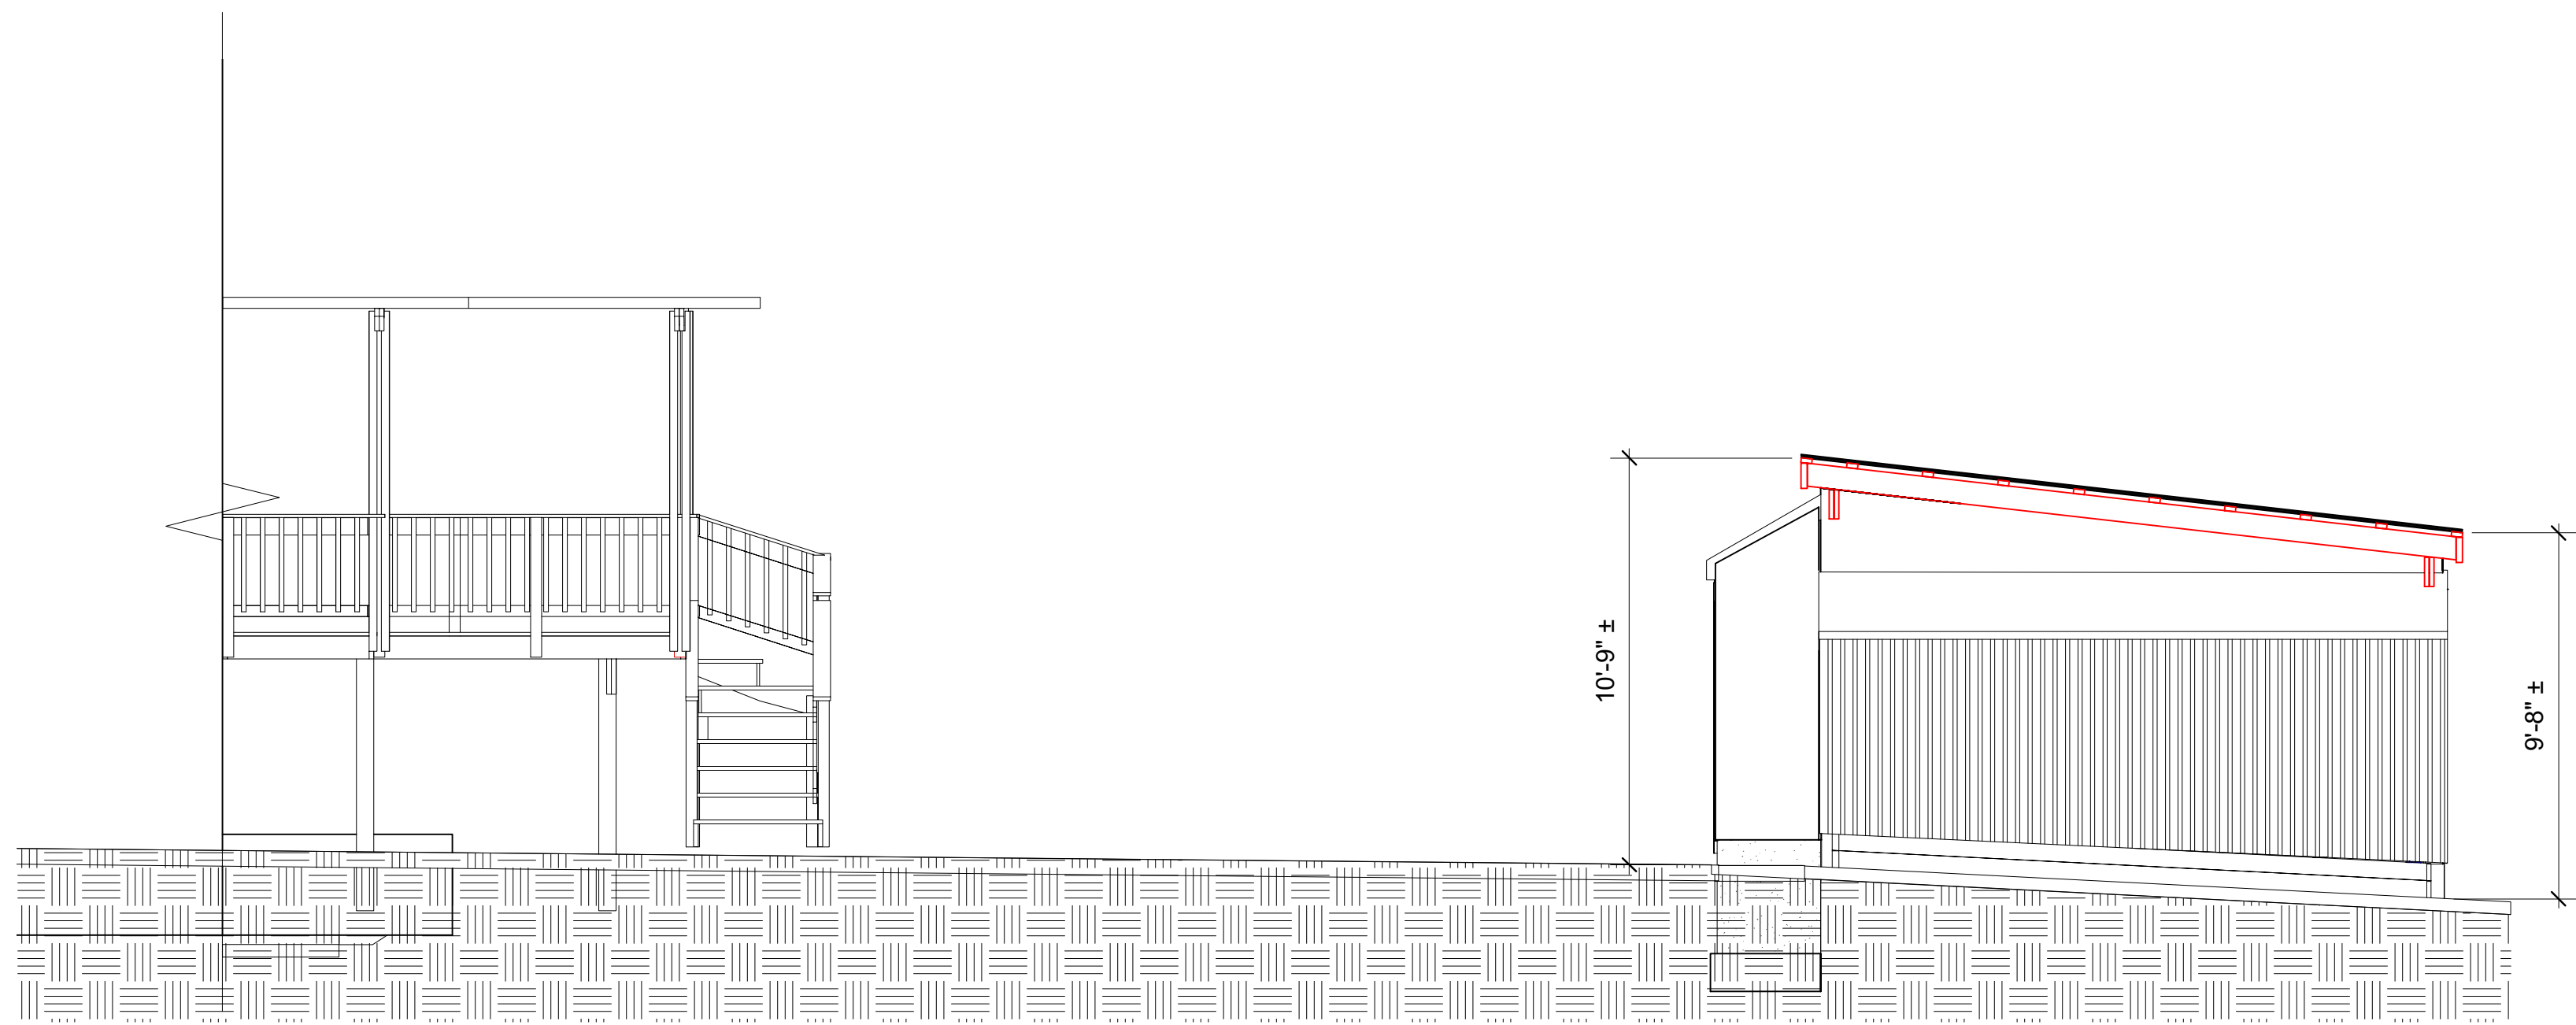


1 Elevation – West
A4.1 Scale: 1/4" = 1'-0"

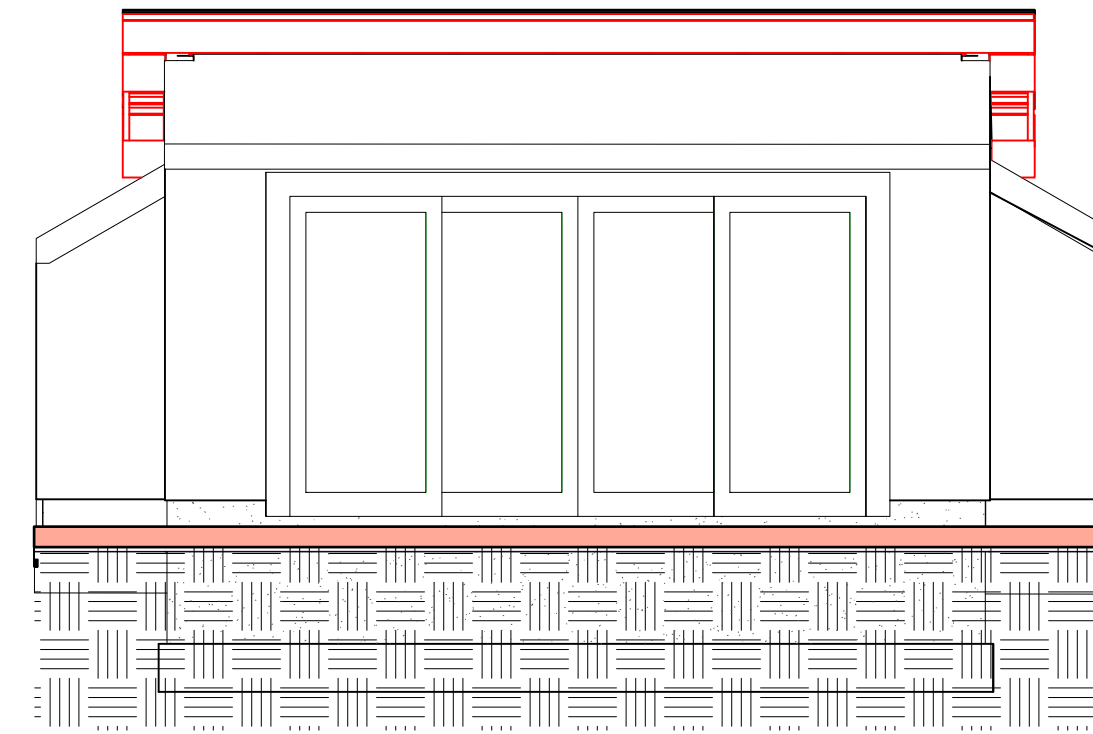

2 Elevation – North
A4.1 Scale: 1/4" = 1'-0"

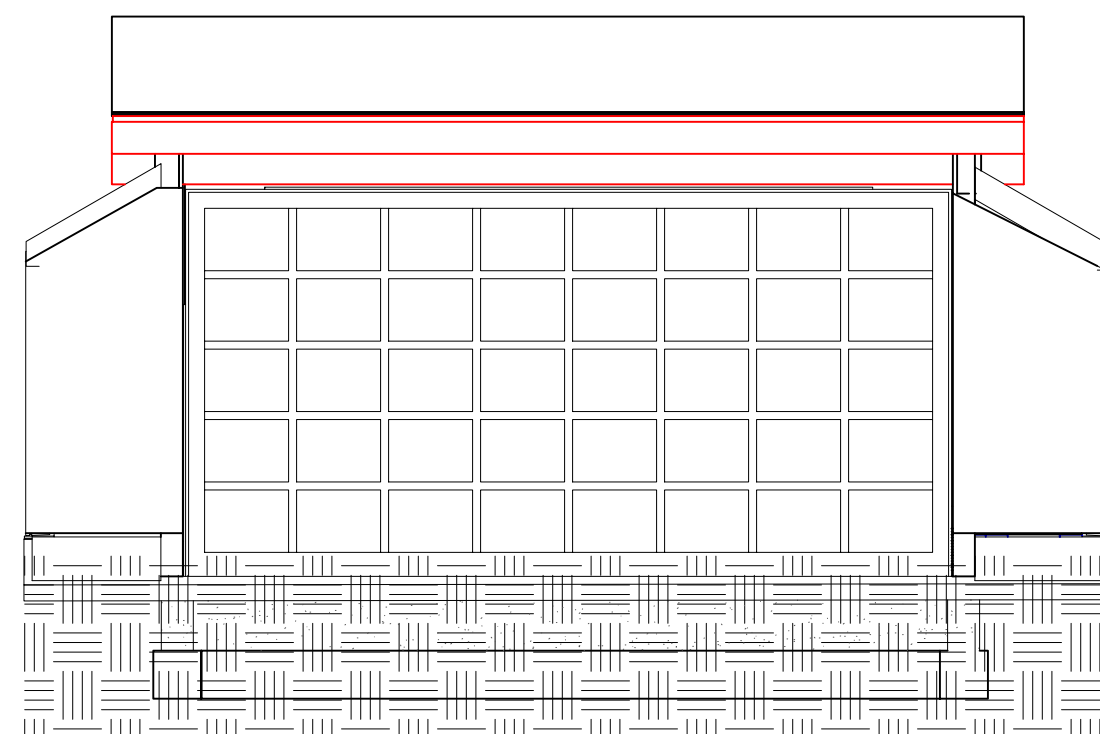

4 Elevation – South
A4.1 Scale: 1/4" = 1'-0"

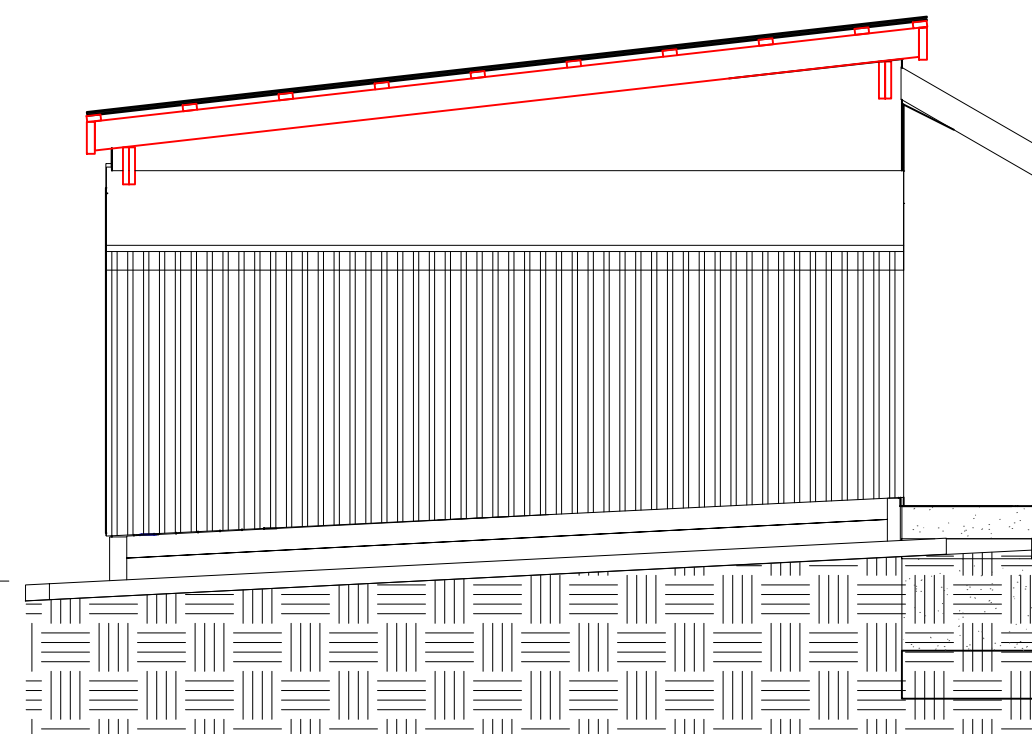

3 Elevation – East
A4.1 Scale: 1/4" = 1'-0"



1733 D St. SE
Washington, DC

20003

6	1/15/15	PERMIT/BZA
5	12/1/14	CD/Permit
4	12/1/14	CD/Prelim permit
3	10/10/14	DD/Garage progress
2	10/5/14	DD/Prelim garage plan
1	8/6/14	PD/Setup File

Mark Date Issue Note



STEPHEN duPONT, JR. RA
ARCHITECTS

5159 Fulton St., NW
Washington, DC
20016
(202) 487-0500

COPYRIGHT ©

The drawings and specifications and the ideas, designs and arrangements represented thereby are and shall remain the property of the architect, Stephen duPont, Jr. RA. No part thereof shall be copied, disclosed to others or used in connection with any work or project or by any other person for any purpose other than for the specific project for which they have been prepared and developed without the written consent of the Architect. Visual contact with these drawings or specifications shall constitute conclusive evidence of acceptance of these restrictions.


Engineer

Consultant Name

Consultant Address 1

Consultant Address 2

Seal

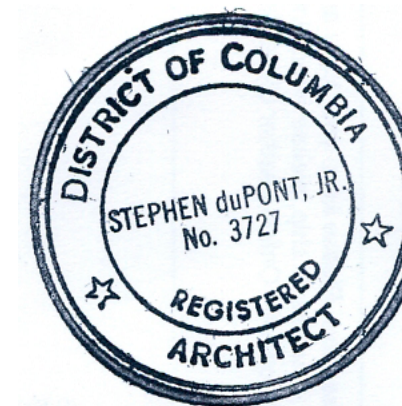


Title

Elevations

Proj 1733
Revision Revision
Proj Date 00/00/00
Dwn Drawn By
Ck Checked By
Scale Sheet Scale

File Name:
1733 14 0806 PD

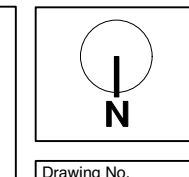

Drawing No.
A4.1
of