



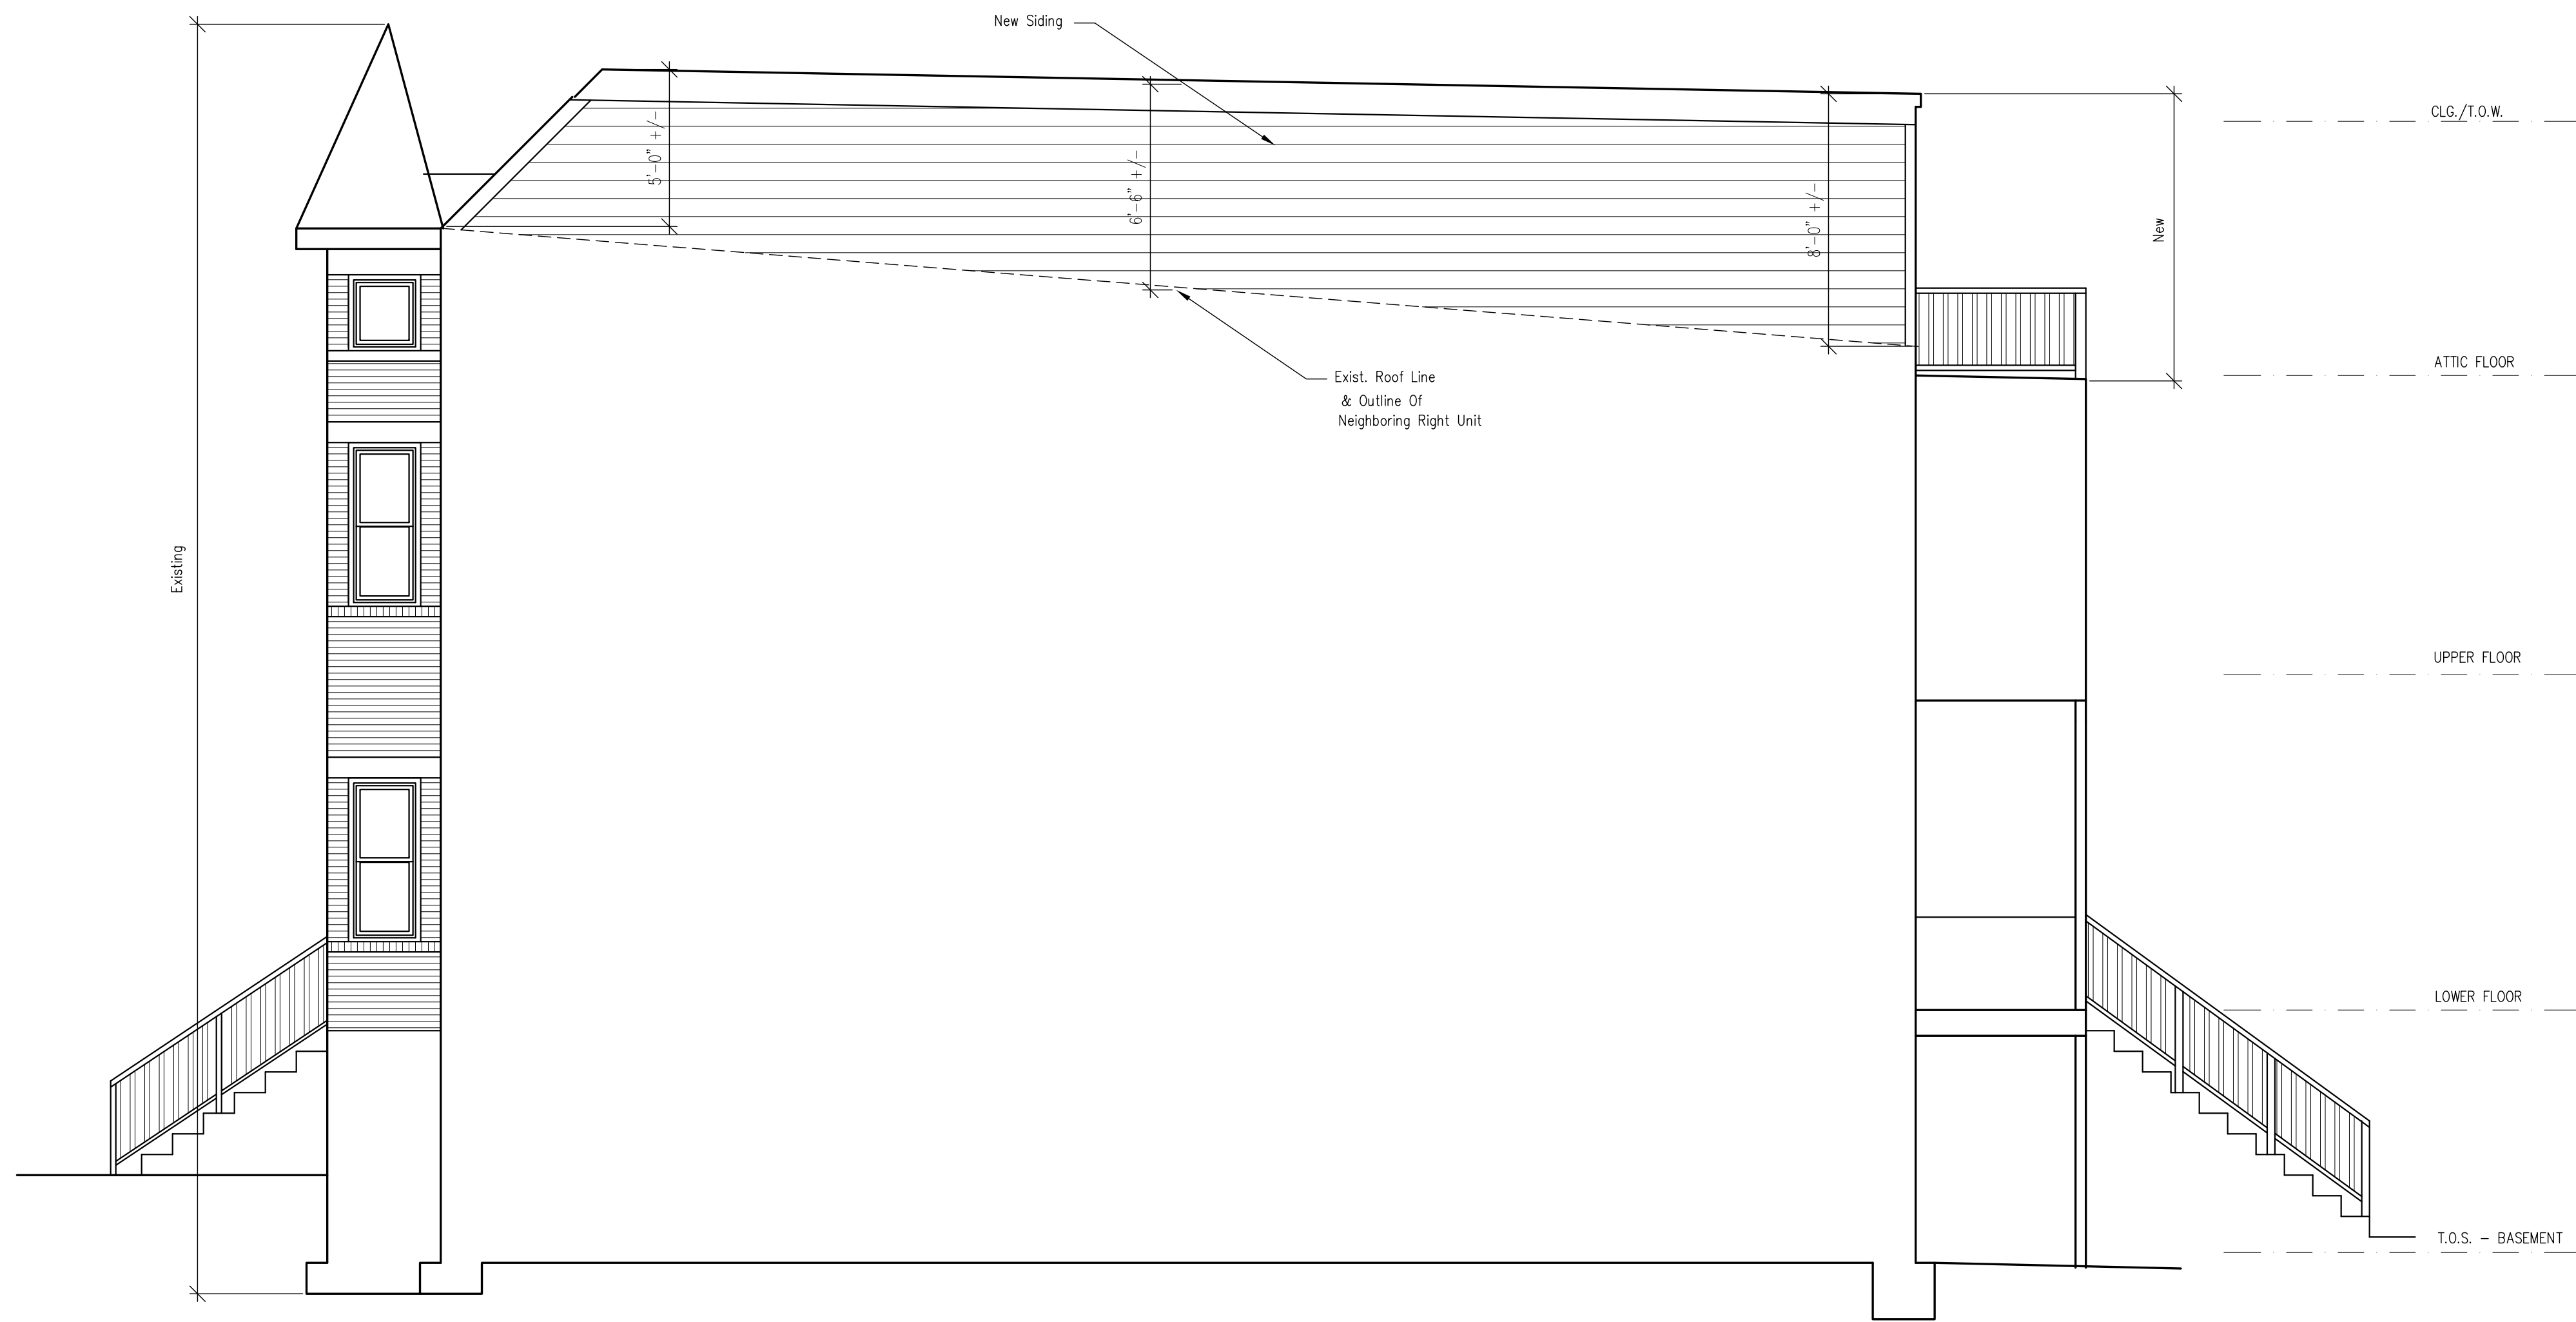

Right Side Elevation

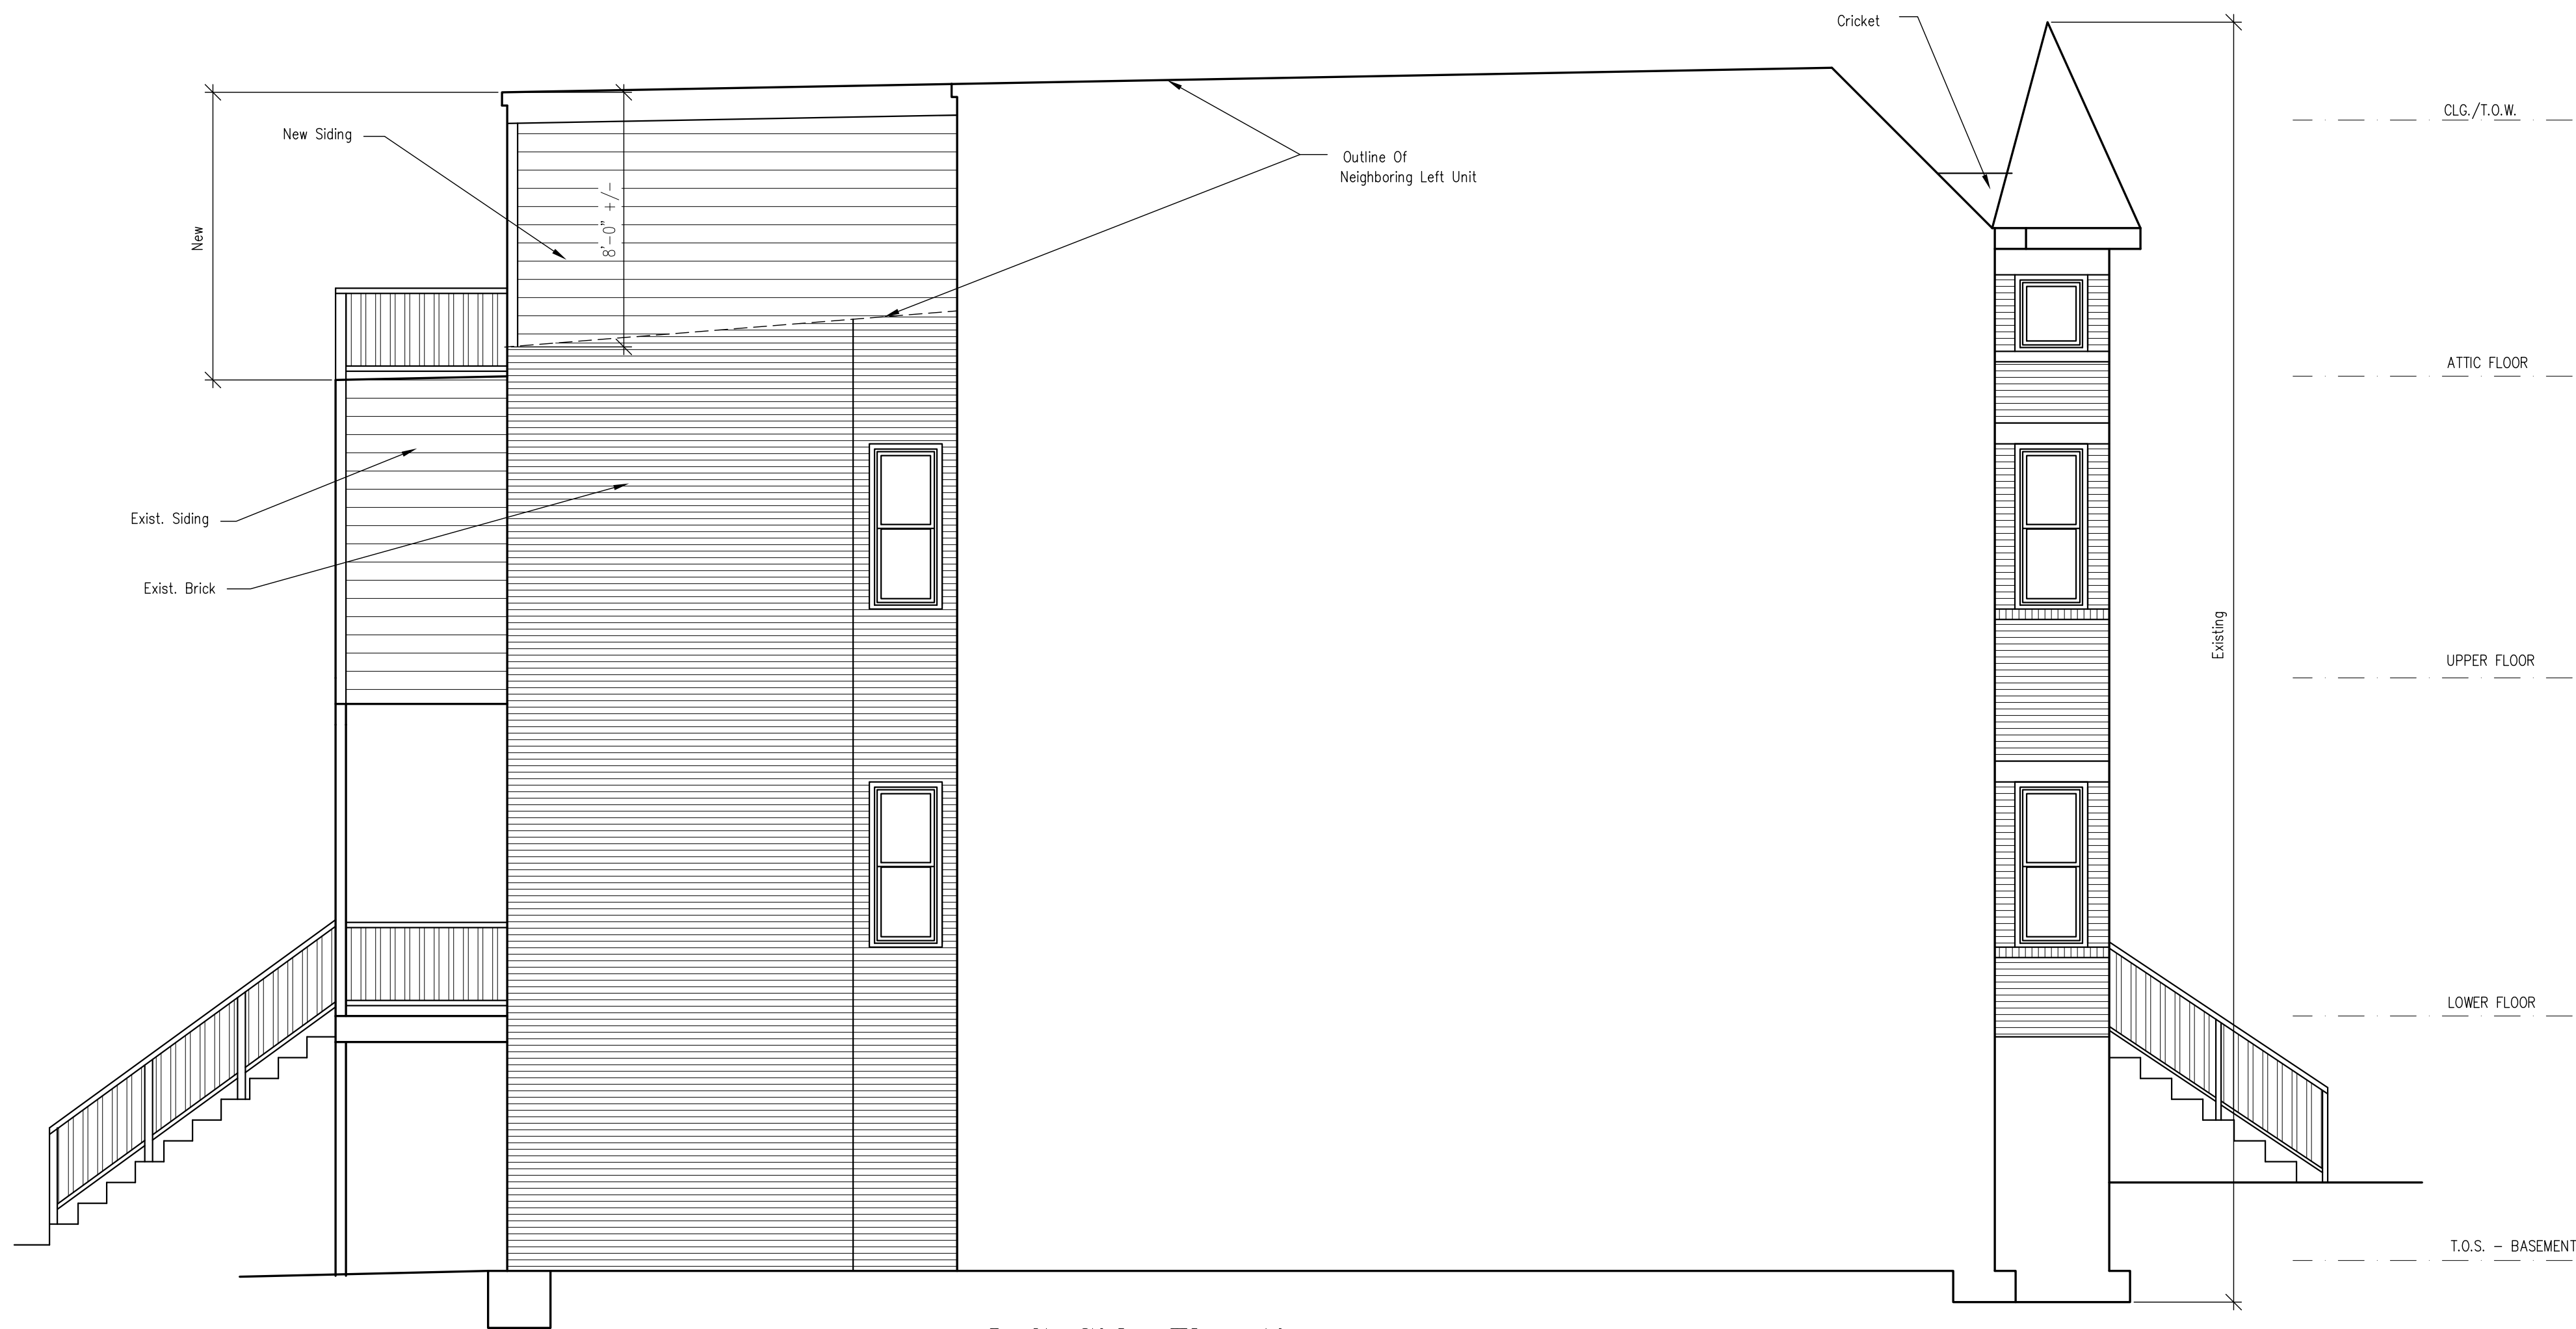

Left Side Elevation



Front Elevation

DRAWING SCALE : 1/14"=1'-0"


SHEET NUMBER:

A-3


Board of Zoning Adjustment
District of Columbia
CASE NO.18963
EXHIBIT NO.8

TANIA L. BRUNO, ARCHITECT

8808 QUIET STREAM CT.
POTOMAC, MARYLAND 20854
301-213-2520

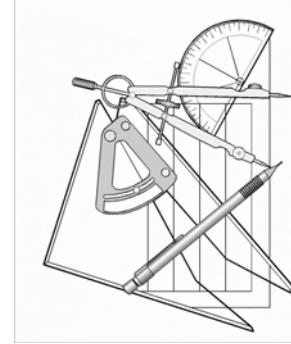

MERIDIAN HOMES INC.:
UPPER FLOOR REMODEL
& ATTIC ADDITION
72 SEATON PL. N.W.
WASHINGTON D.C. 20001

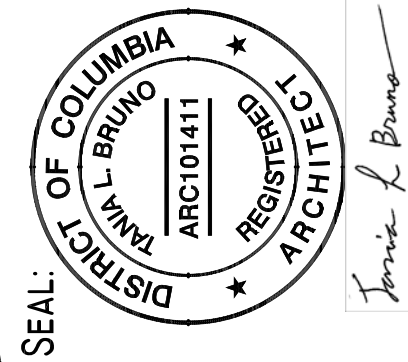

DATE:
11/10/14
11/20/14
REV 1/19/15