



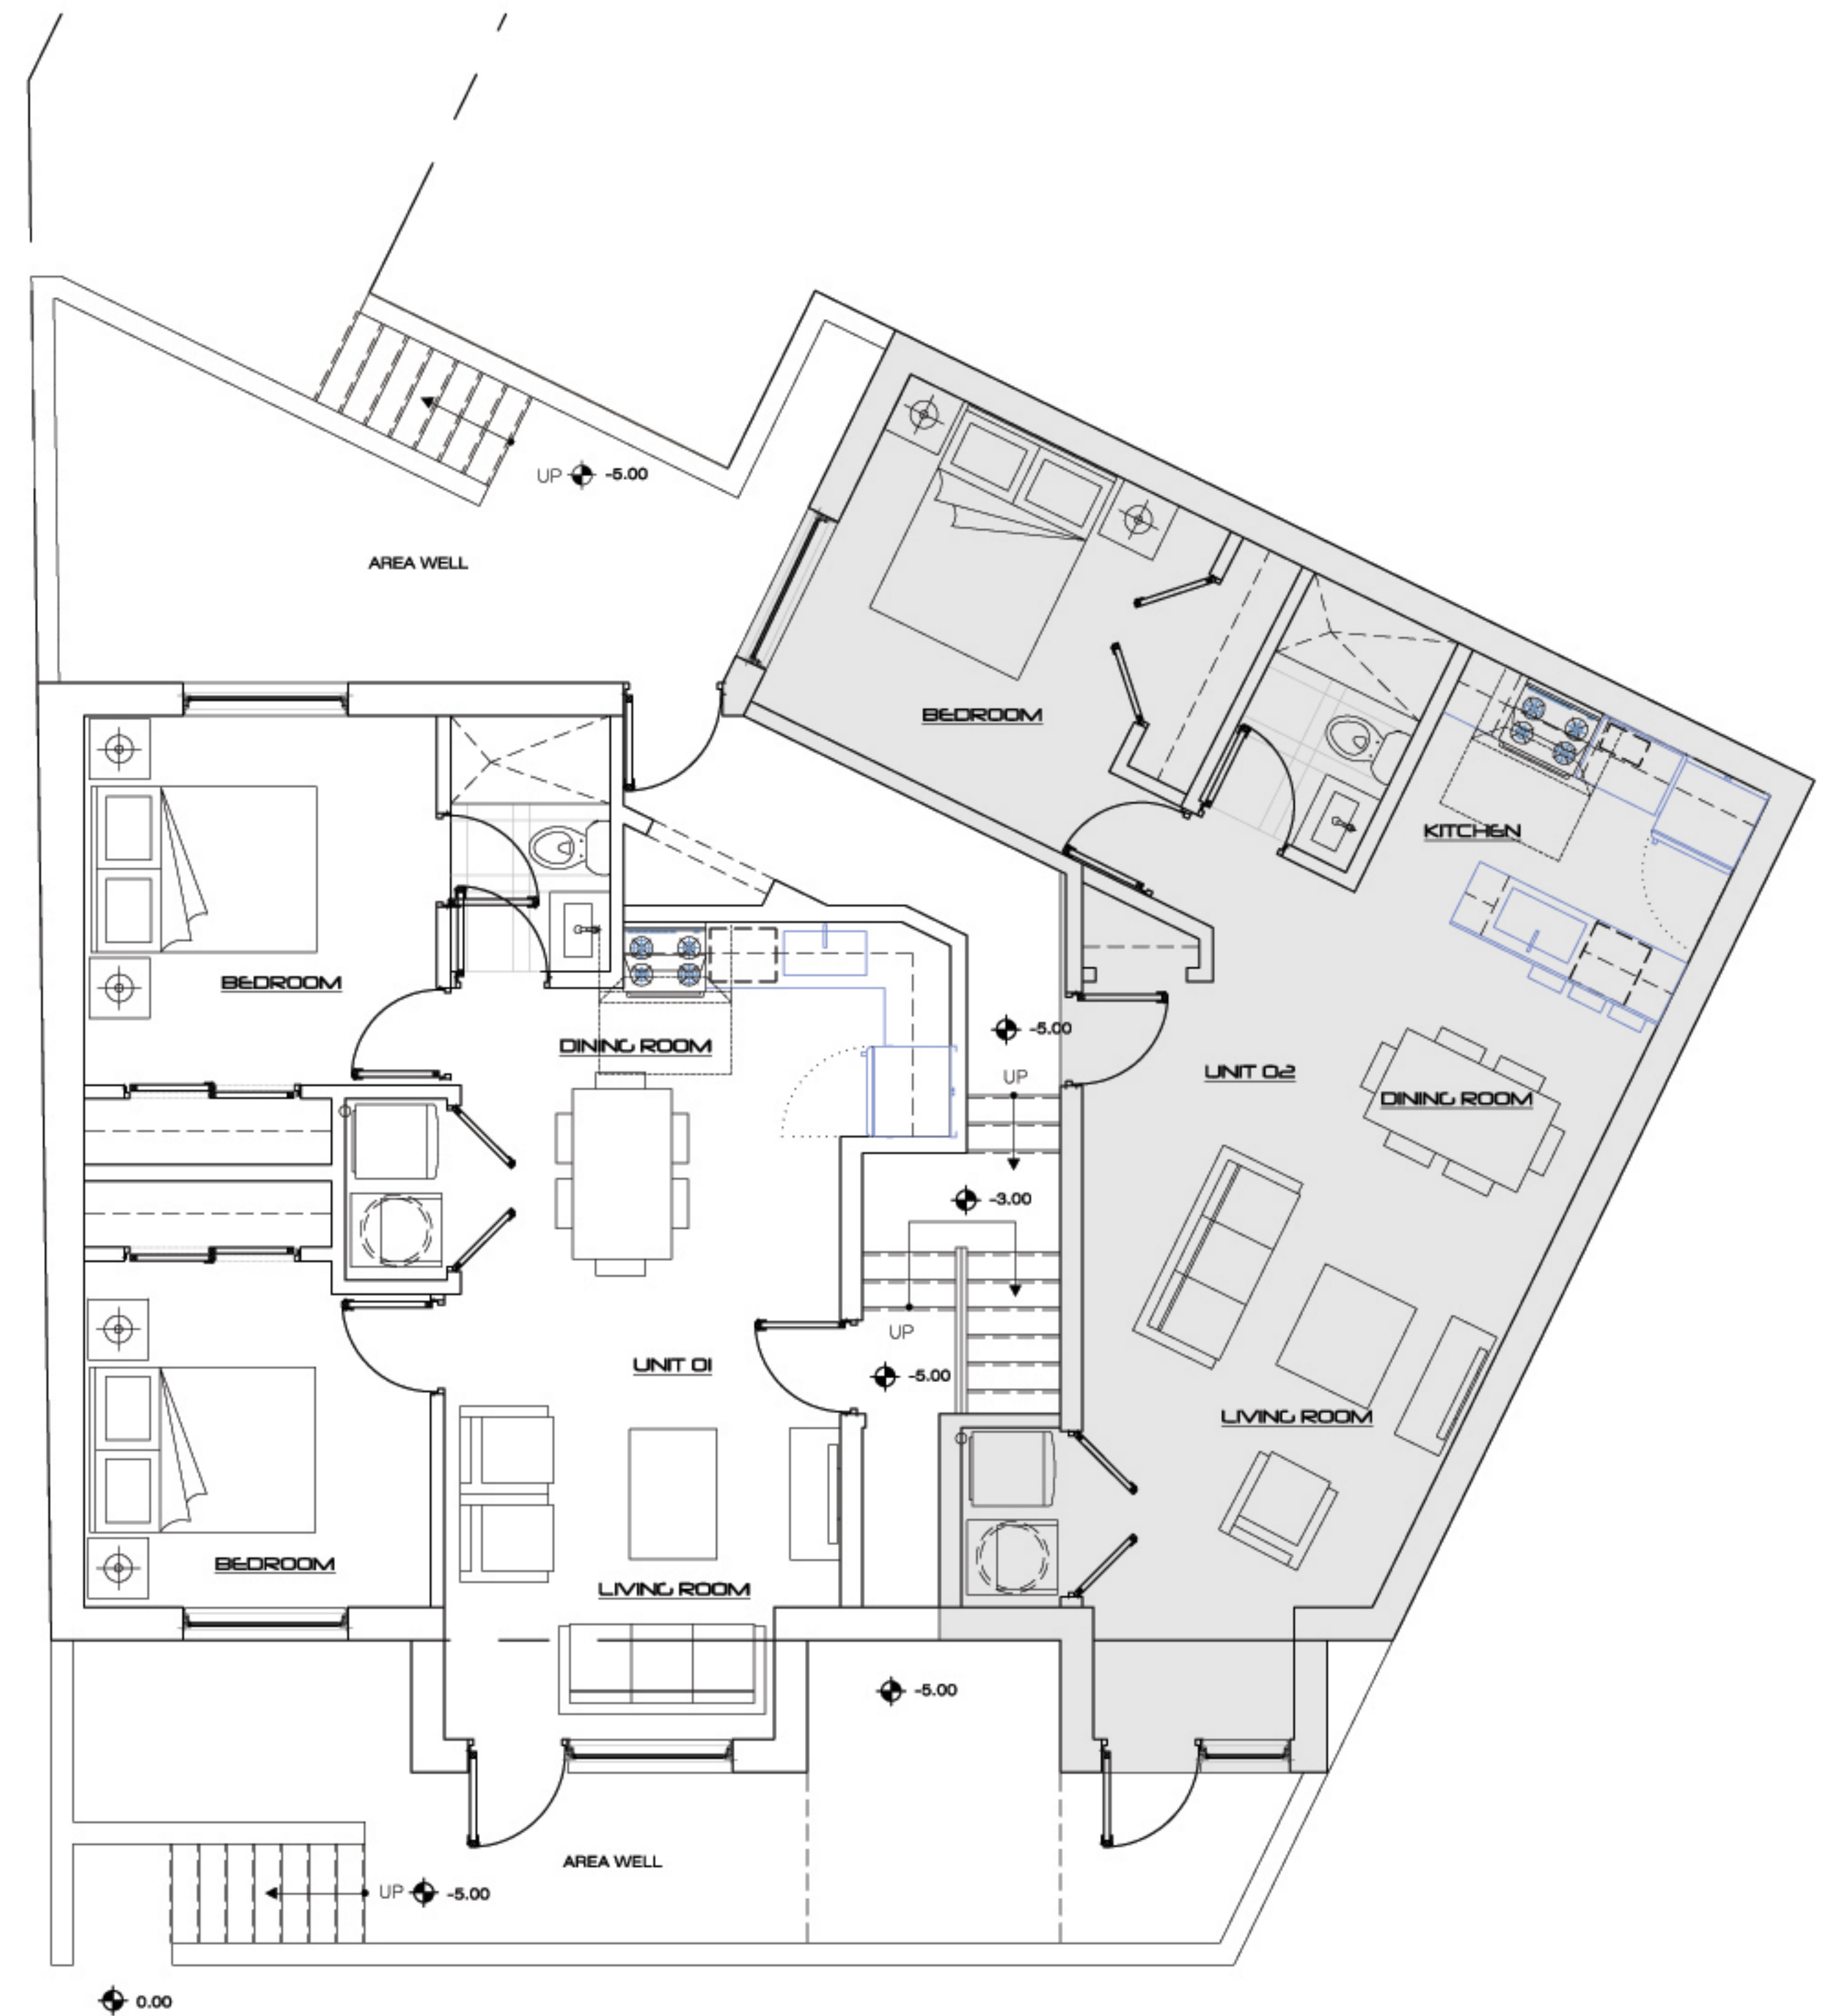

| A R C H I T E C T S | E N G I N E E R S


RAM DESIGN LLC 1200 G STREET NW SUITE 800 WASHINGTON D.C. 20005 | 703.405.9976 , 202.618.0476 | RAMDESIGNGROUP@GMAIL.COM

CONCEPTUAL FLOOR PLANS SCALE : 1/4" = 1'-0"

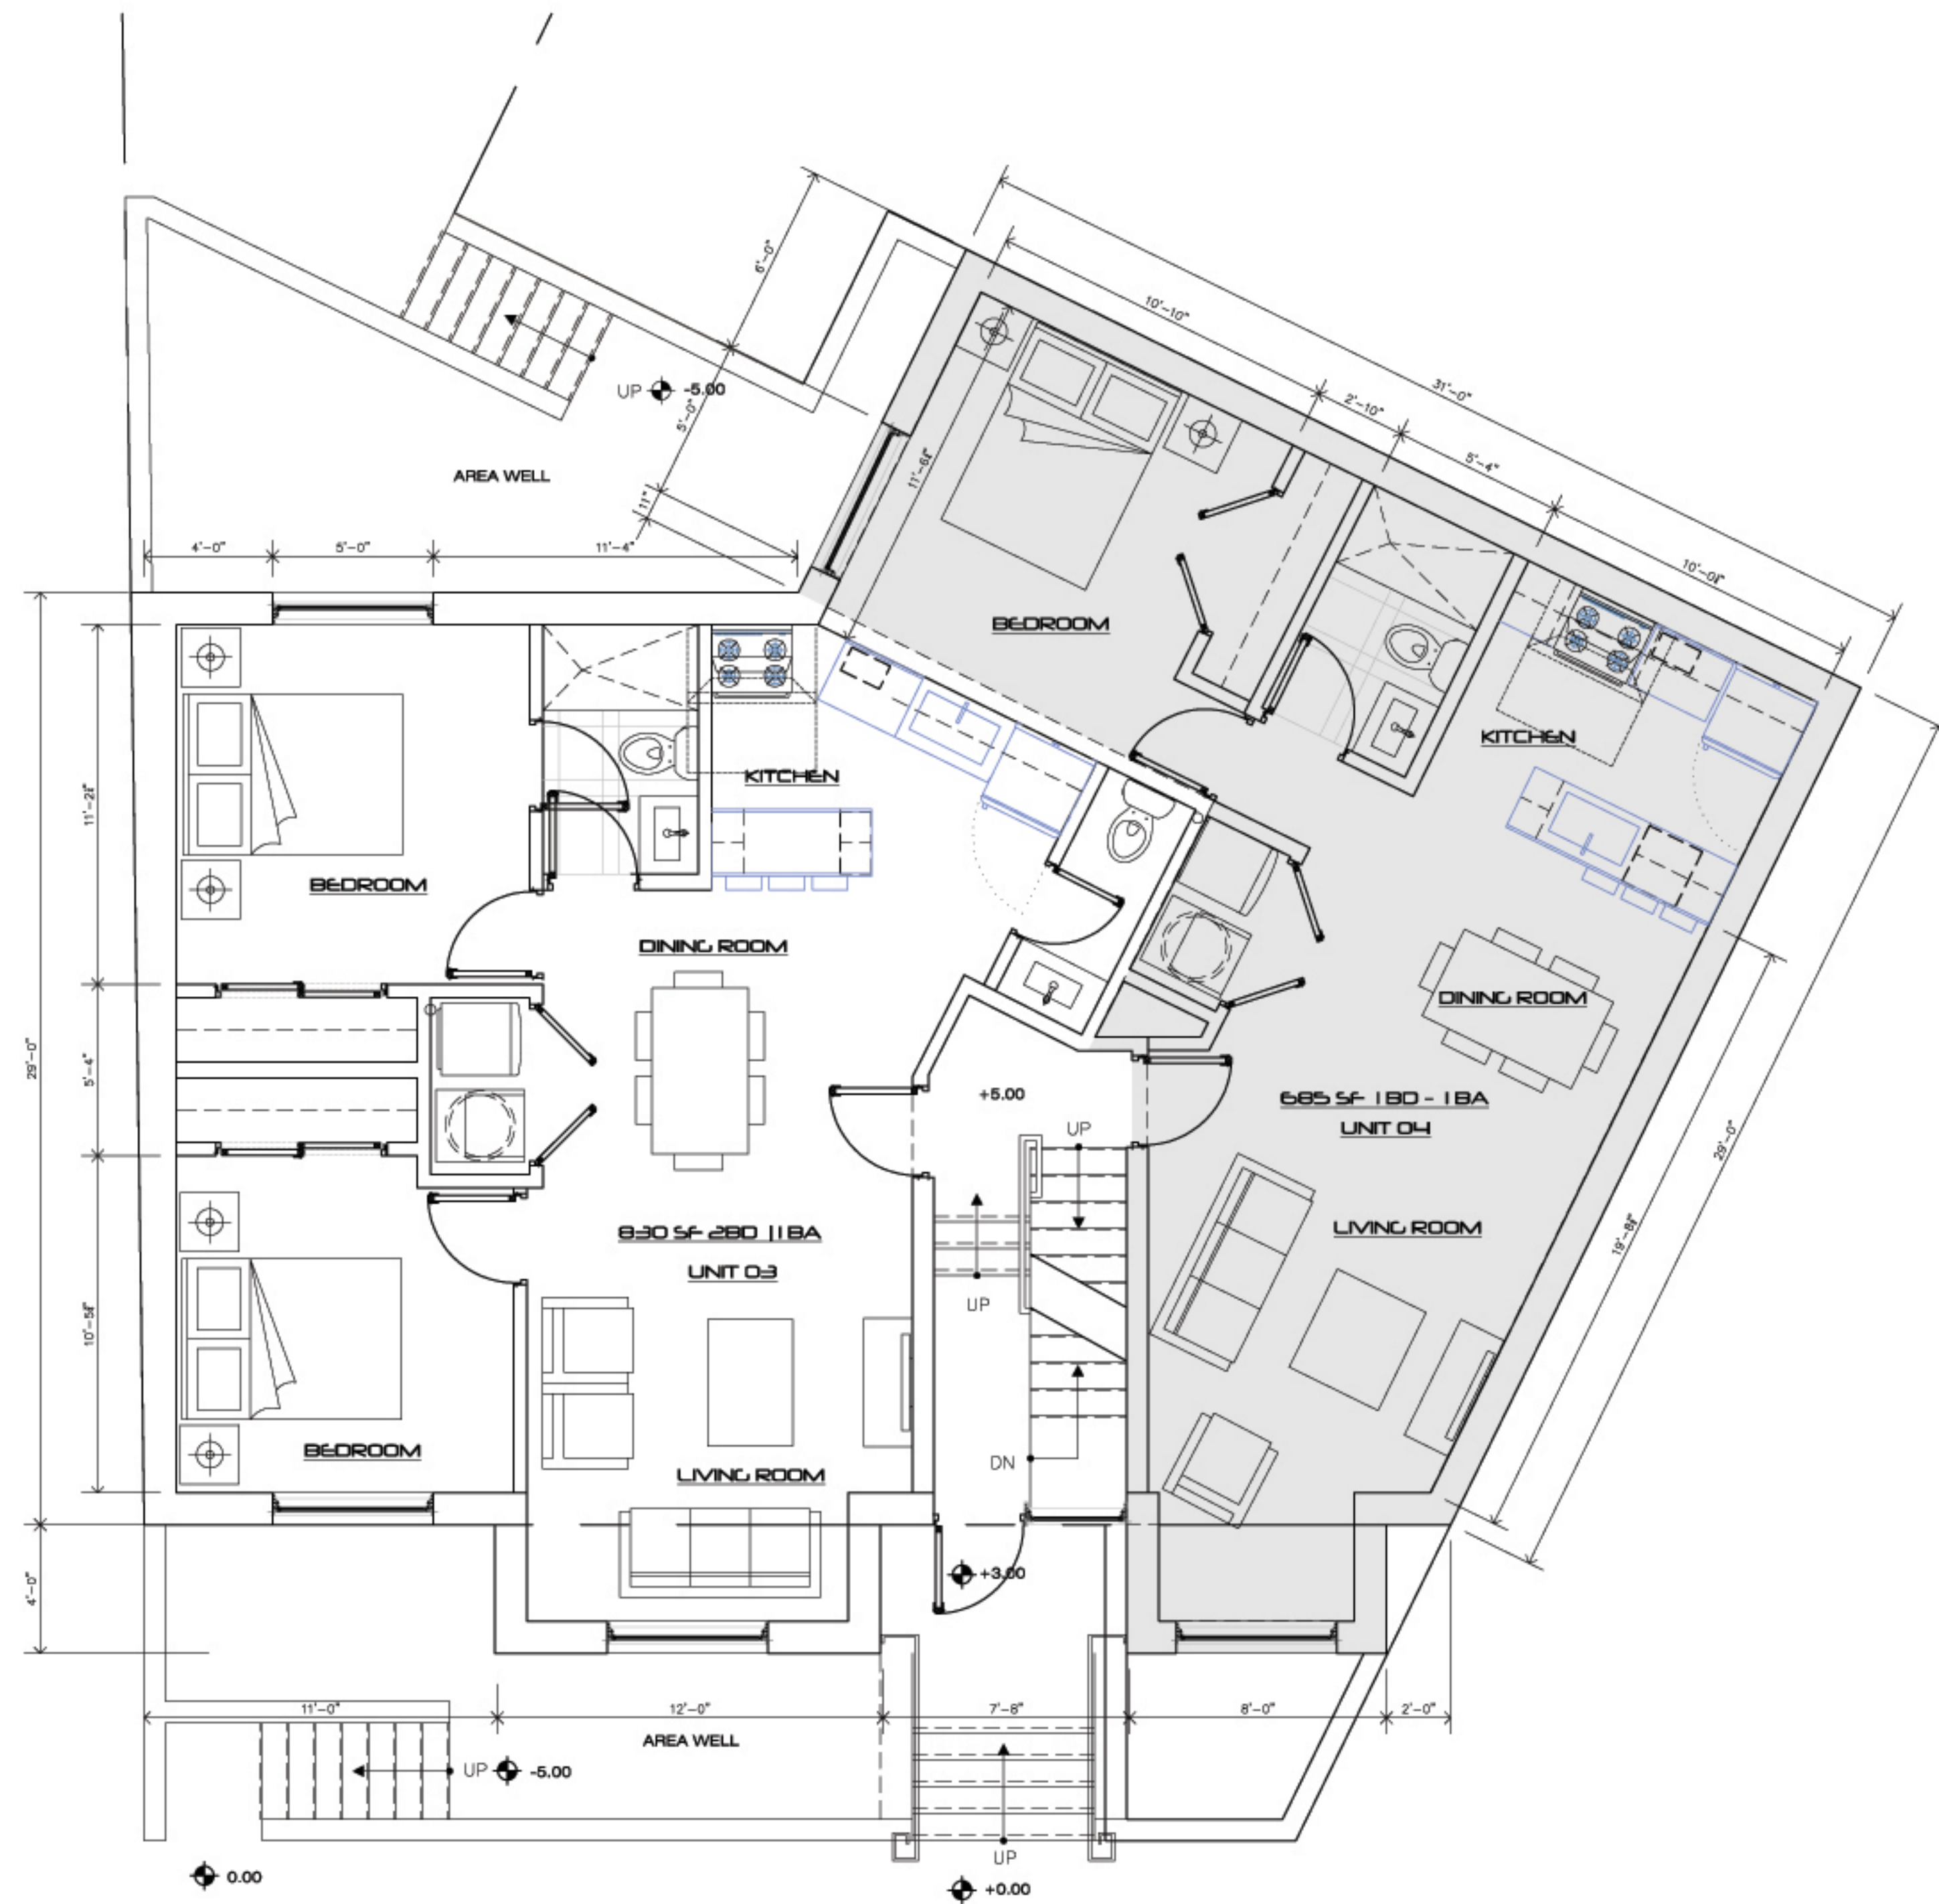



UNIT 05 & UNIT 06
SECOND FLOOR PLAN AT +15.00'

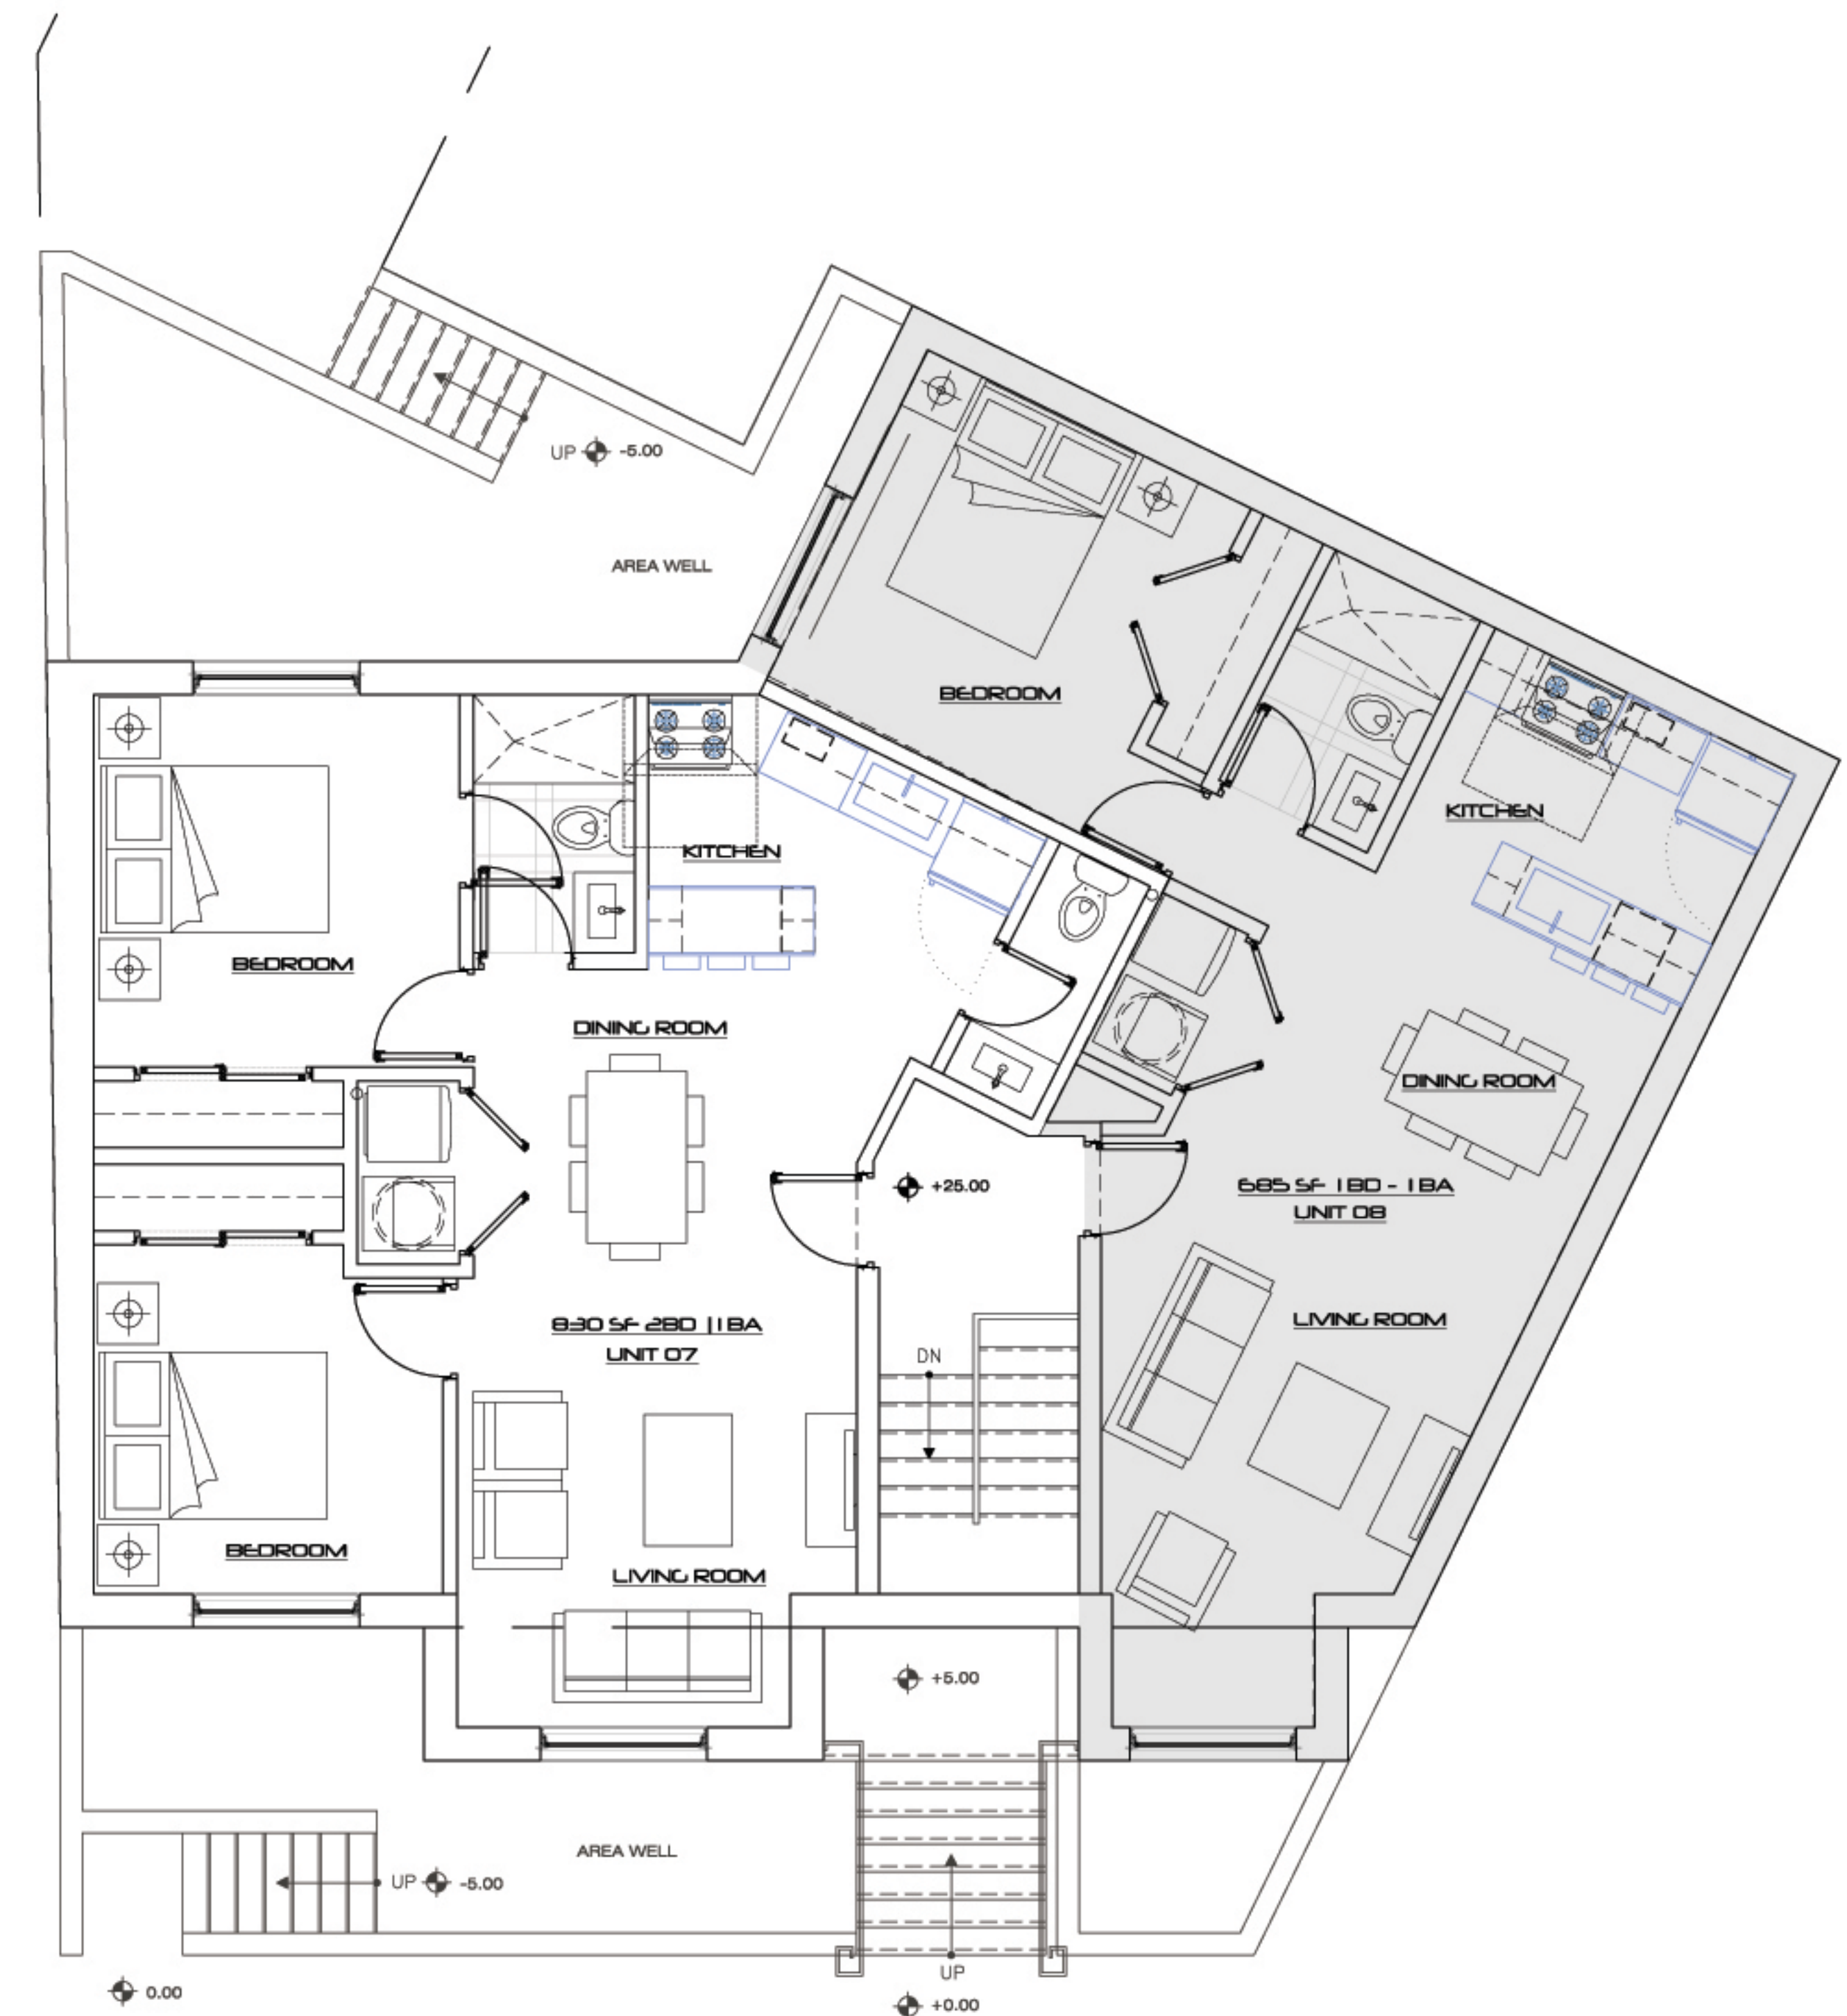

UNIT 07 & UNIT 08
THIRD FLOOR PLAN AT 25.00'

