



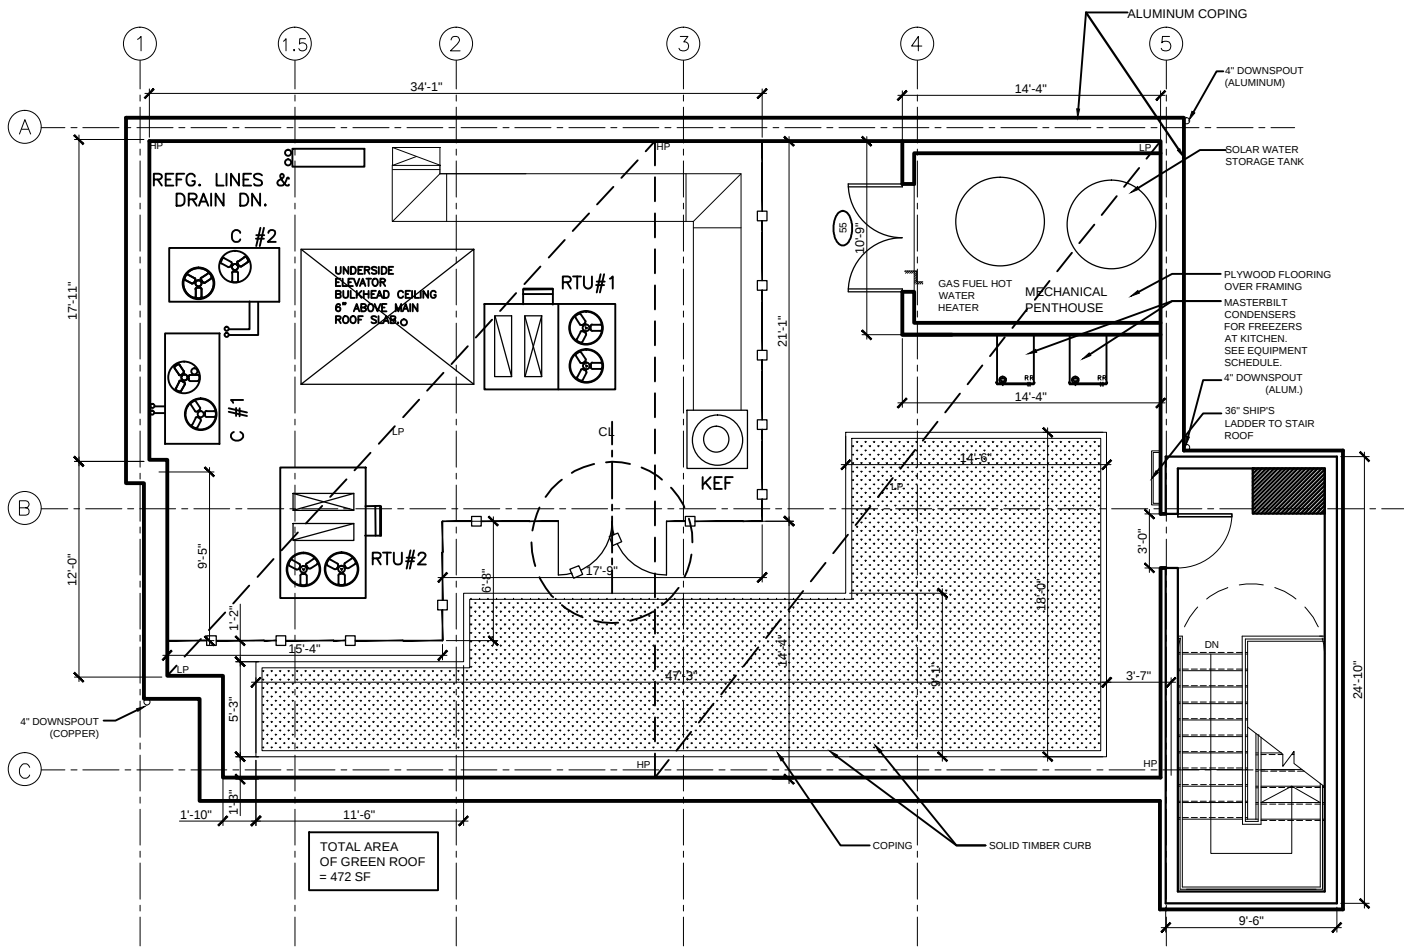

1 ROOF FLOOR PLAN  
3/32" = 1'-0"

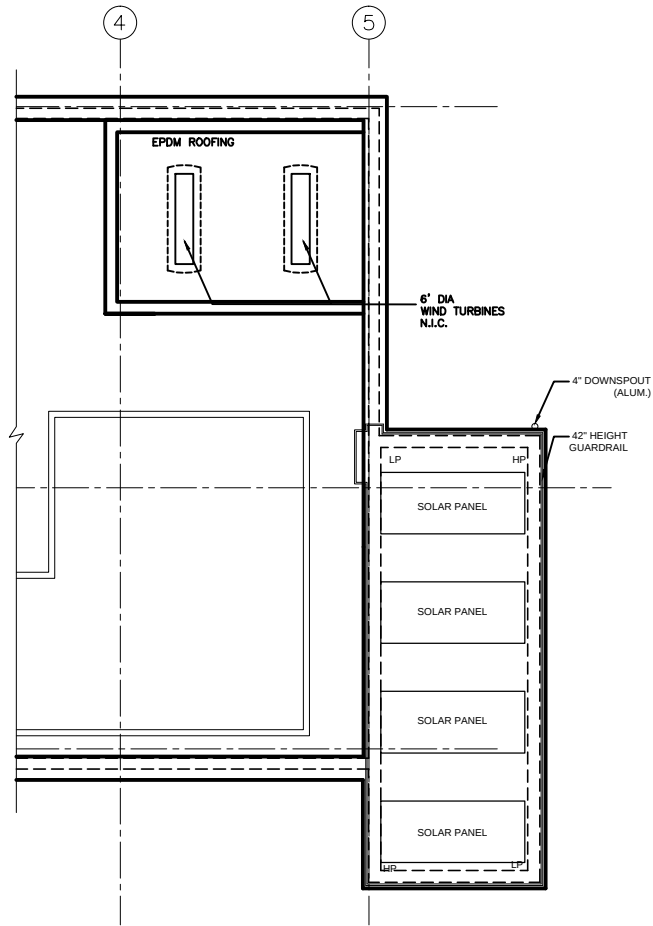

2 STAIR TOWER ROOF  
3/32" = 1'-0"

SHEET TITLE

# ROOF FLOOR PLAN



PROJECT

R.A.P. 1959 4TH ST NE SQUARE 5613 / LOT 51

STAIR TOWER BZA APPLICATION

DRAWING

A6

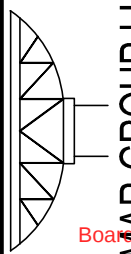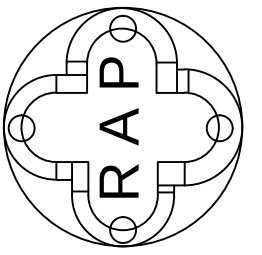

AVAR GROUP LLC

ARCHITECTURE, MANAGEMENT AND RESEARCH

PROJECT NO: ----

DATE: 01.20.15

CAD DWG FILE: (NEW)-DWG

DRAWN BY: JPC

CHK'D BY: PG

Boam & Zering  
Patriarch LLC  
CASA  
EXISTING NO. 46