




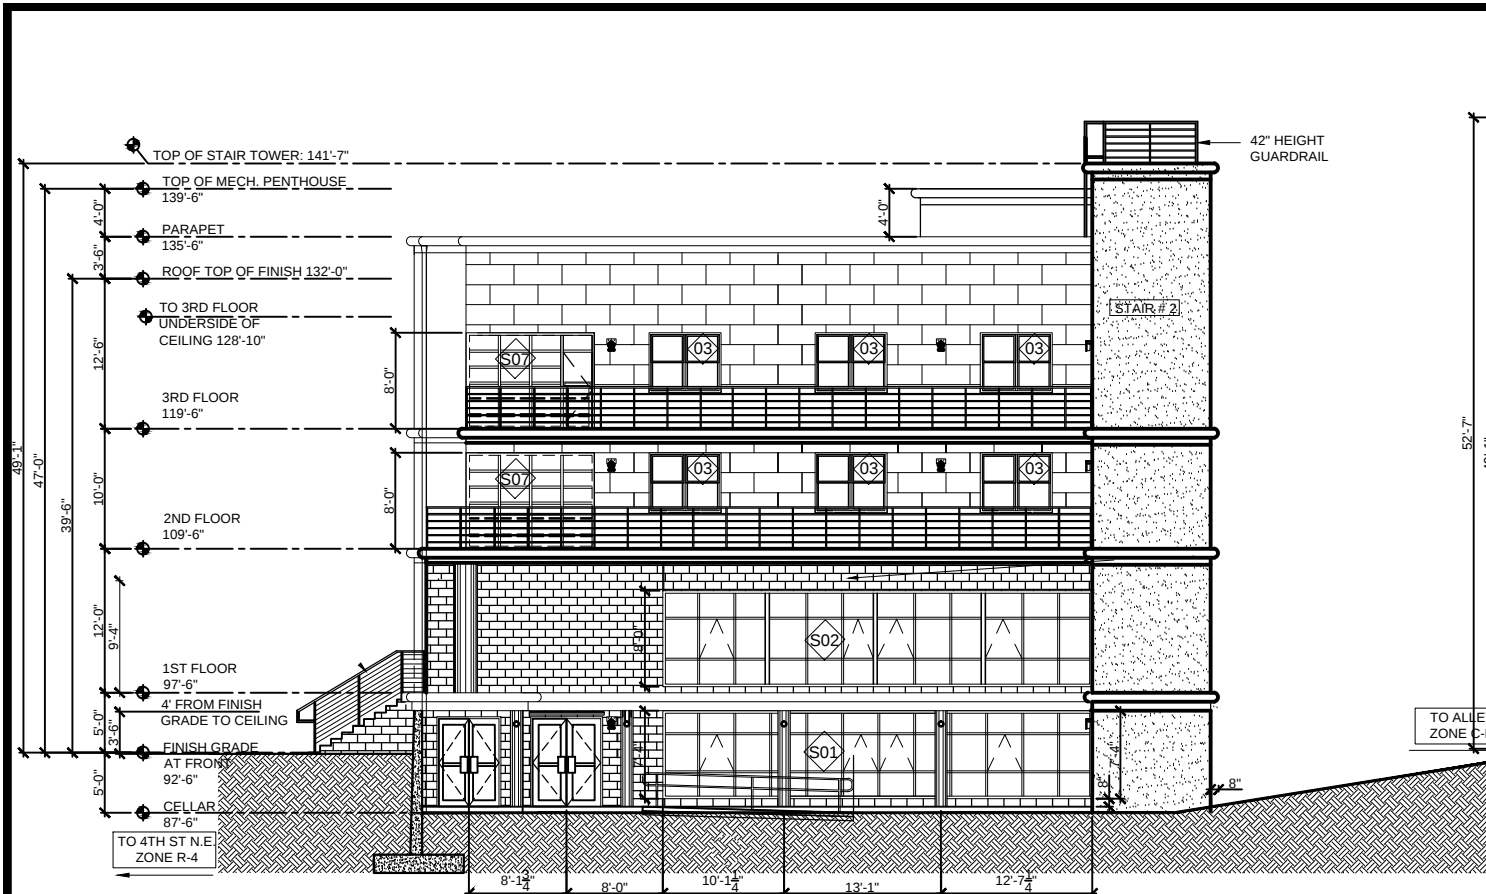


1 SOUTH ELEVATION
1/16" = 1'-0"

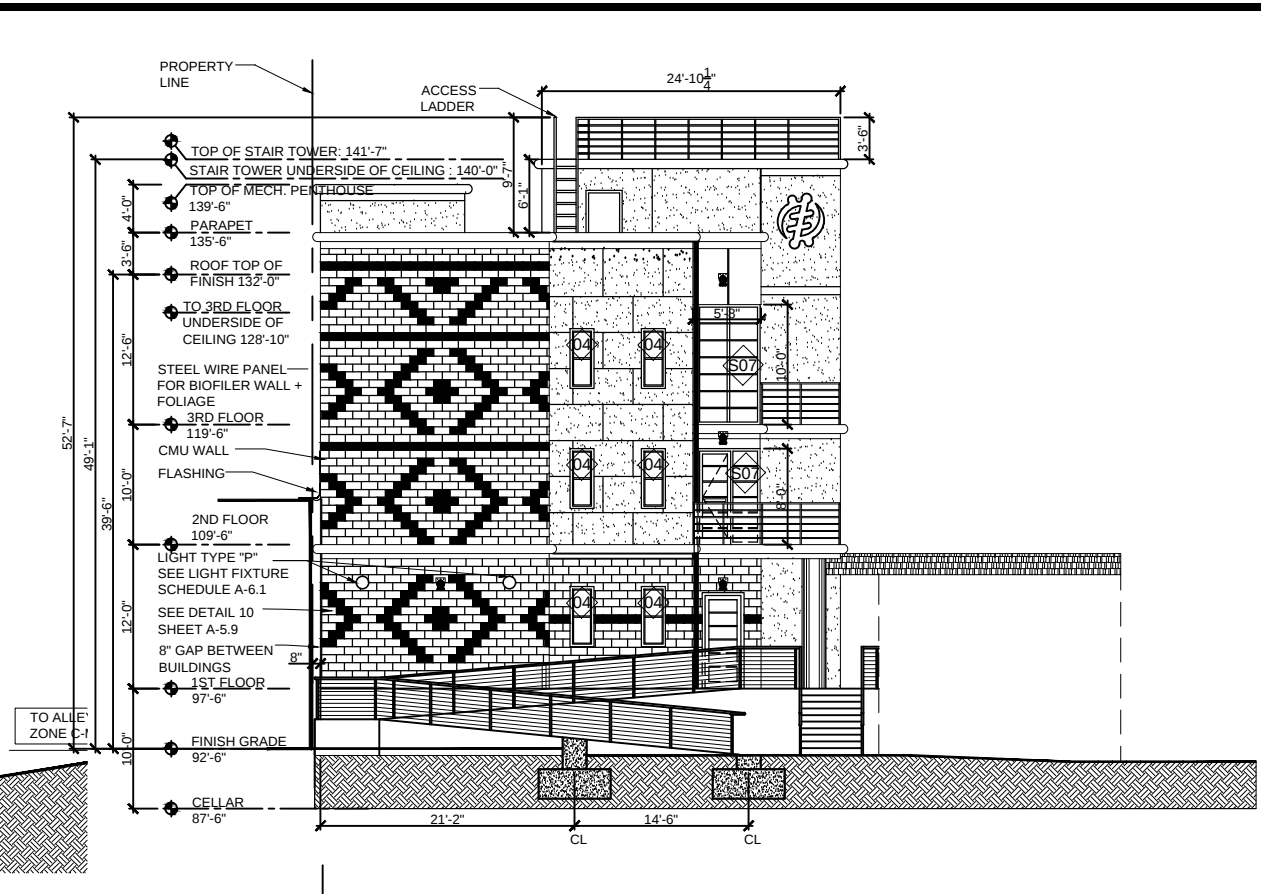

2 WEST ELEVATION
1/16" = 1'-0"

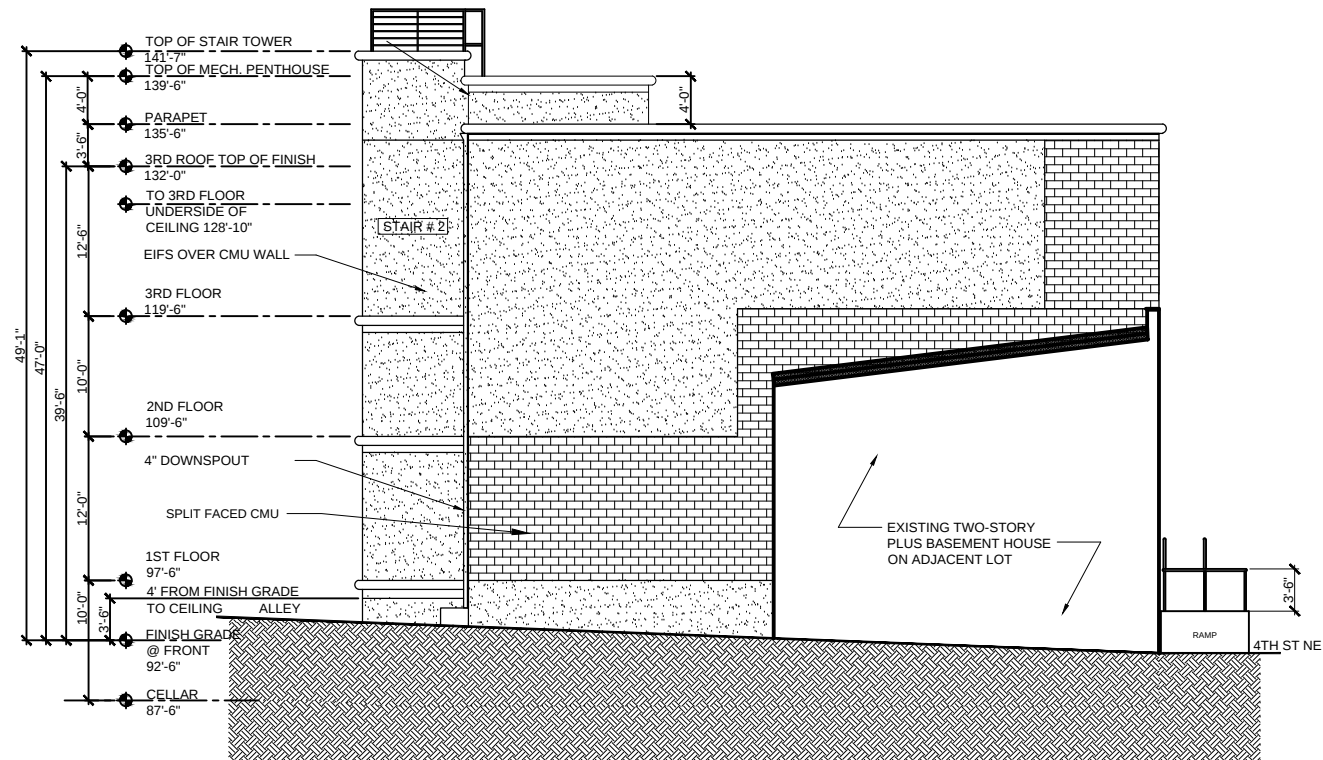

3 NORTH ELEVATION
1/16" = 1'-0"

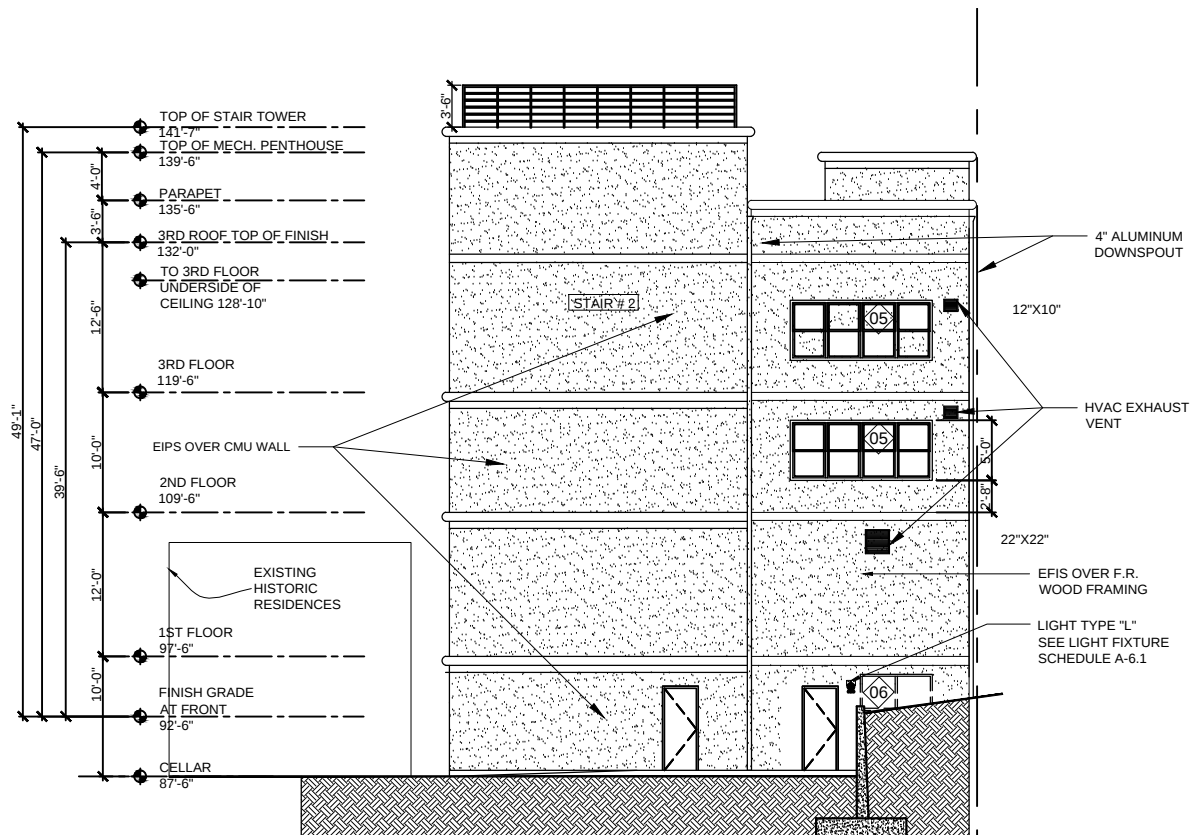

2 EAST ELEVATION
1/16" = 1'-0"

SHEET TITLE

ELEVATIONS



PROJECT

R.A.P.1959 4TH ST NE SQUARE 5613 / LOT 51

DRAWING

A7

STAIR TOWER BZA APPLICATION

 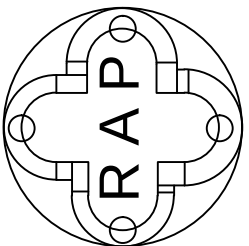

AVAR GROUP LLC

ARCHITECTURE, MANAGEMENT AND RESEARCH

PROJECT NO: ----

DATE: 01.20.15

CAD DWG FILE: ELEVATIONS.DWG

DRAWN BY: JPG

CHK'D BY: PG