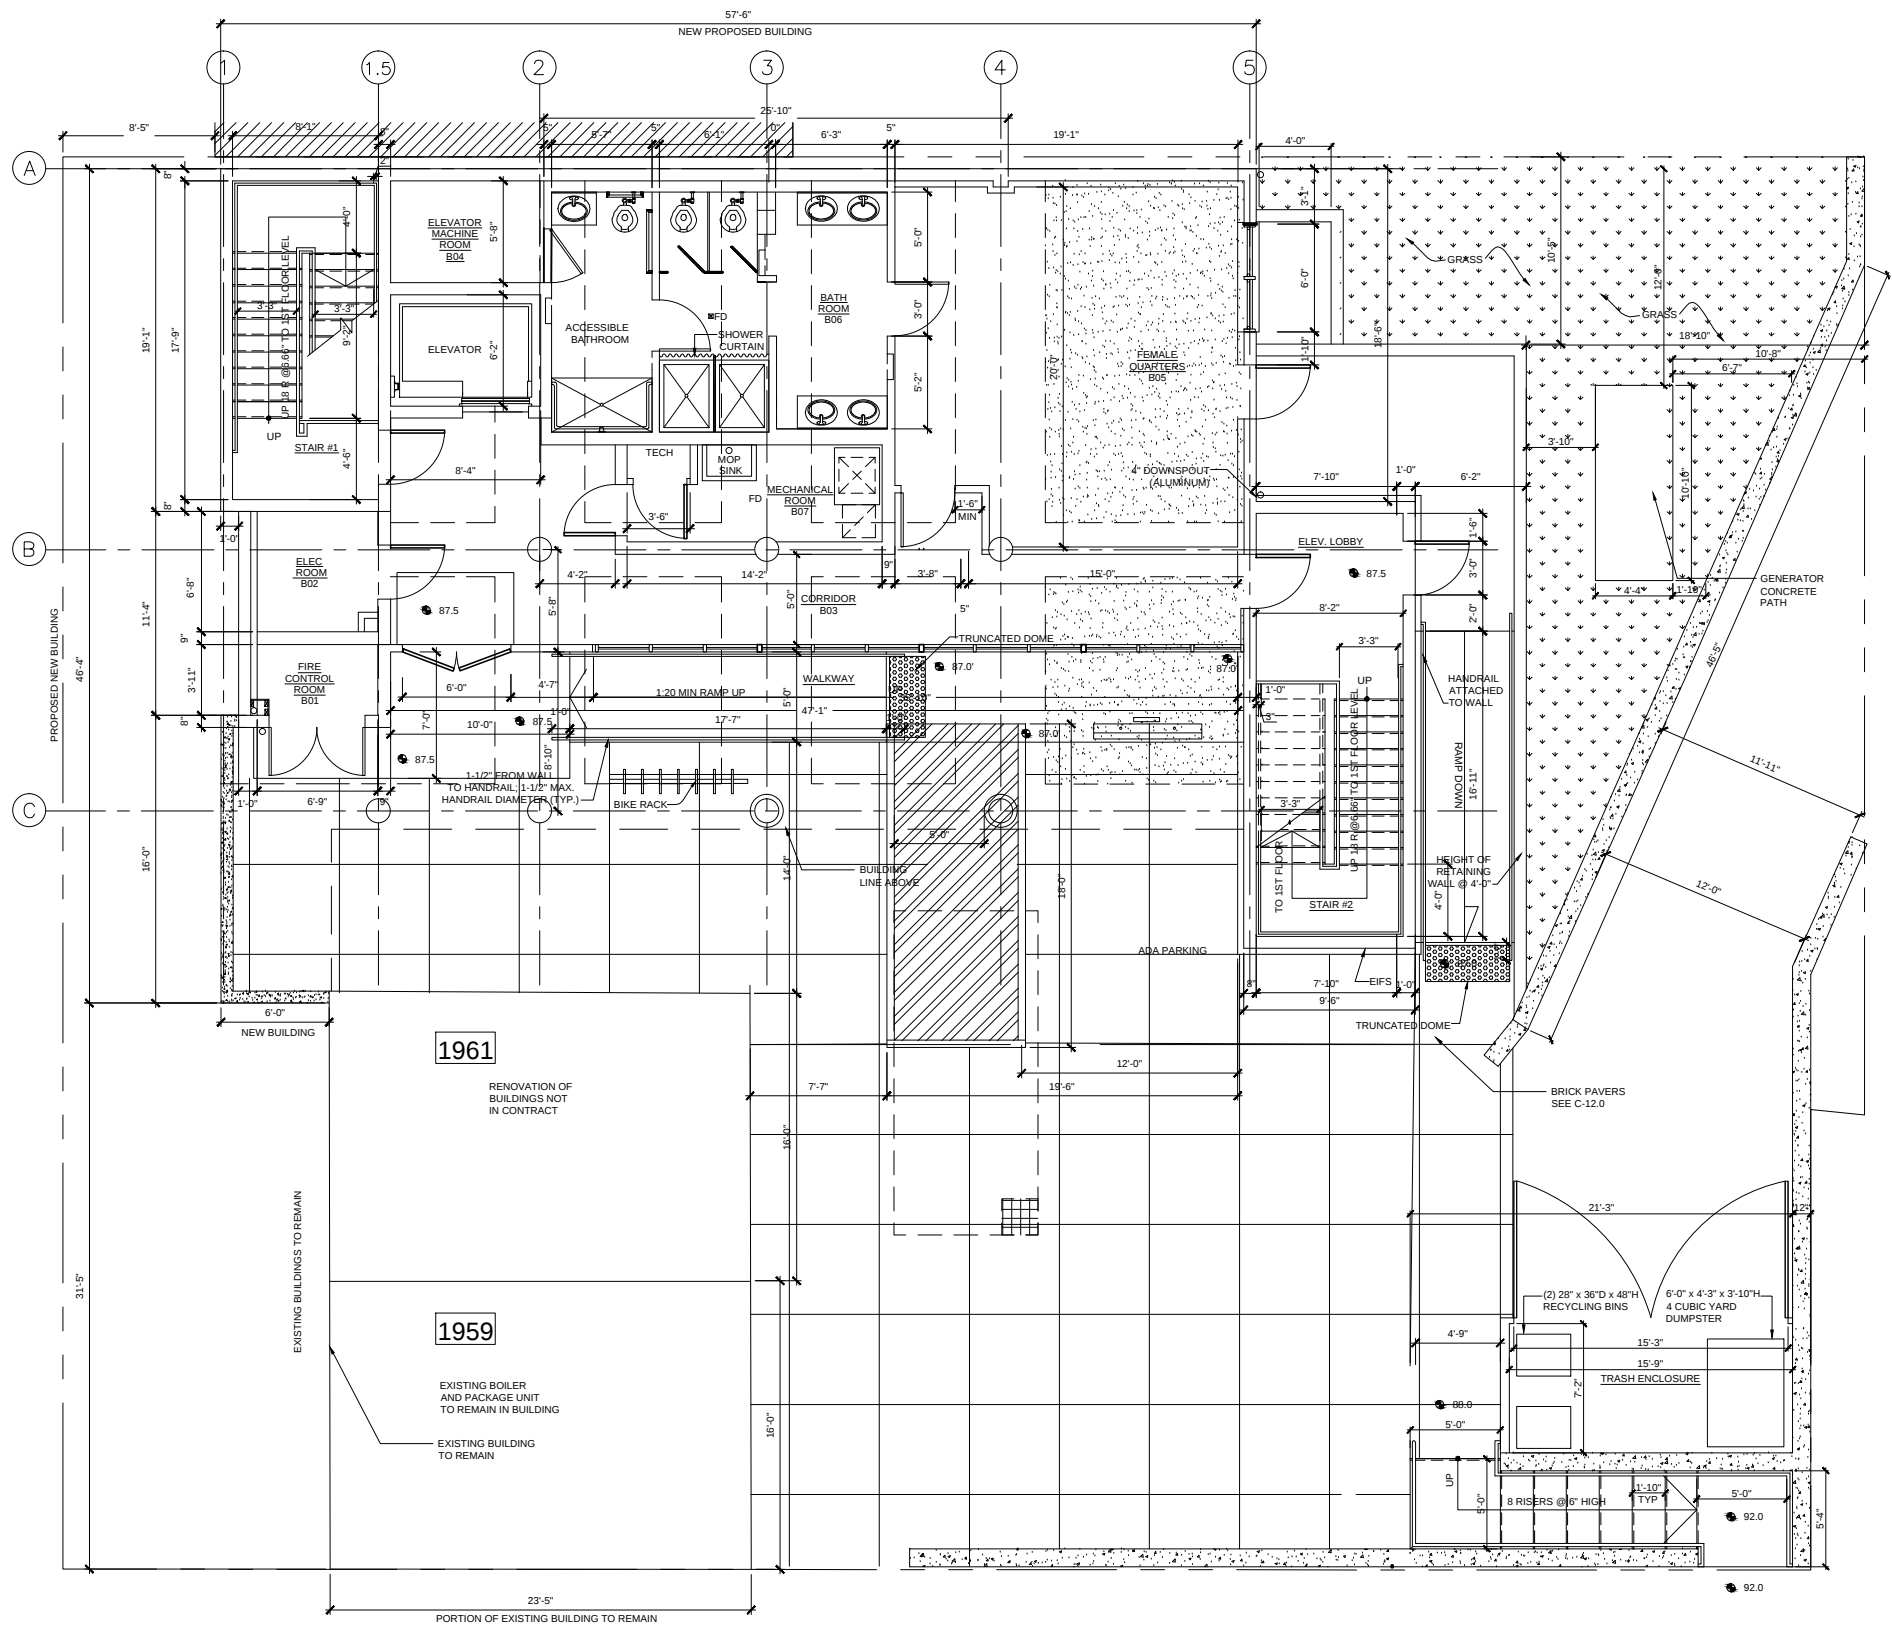


1 BASEMENT FLOOR PLAN
3/32" = 1'-0"

SHEET TITLE

BASEMENT PLAN



PROJECT

R.A.P. 1959 4TH ST NE SQUARE 5613 / LOT 51

STAIR TOWER BZA APPLICATION

DRAWING

A2

 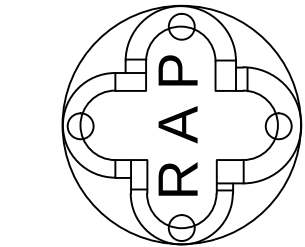

ANAR GROUP LLC

ARCHITECTURE, MANAGEMENT AND RESEARCH

PROJECT NO: ---

DATE: 01.20.15

CAD DWG FILE: BASEMENT PLAN.DWG

DRAWN BY: JPG

CHK'D BY: PG

Boards and Zoning Adjustments
City of Columbus
Case No. 14960
EXHIBIT NO. 4C