


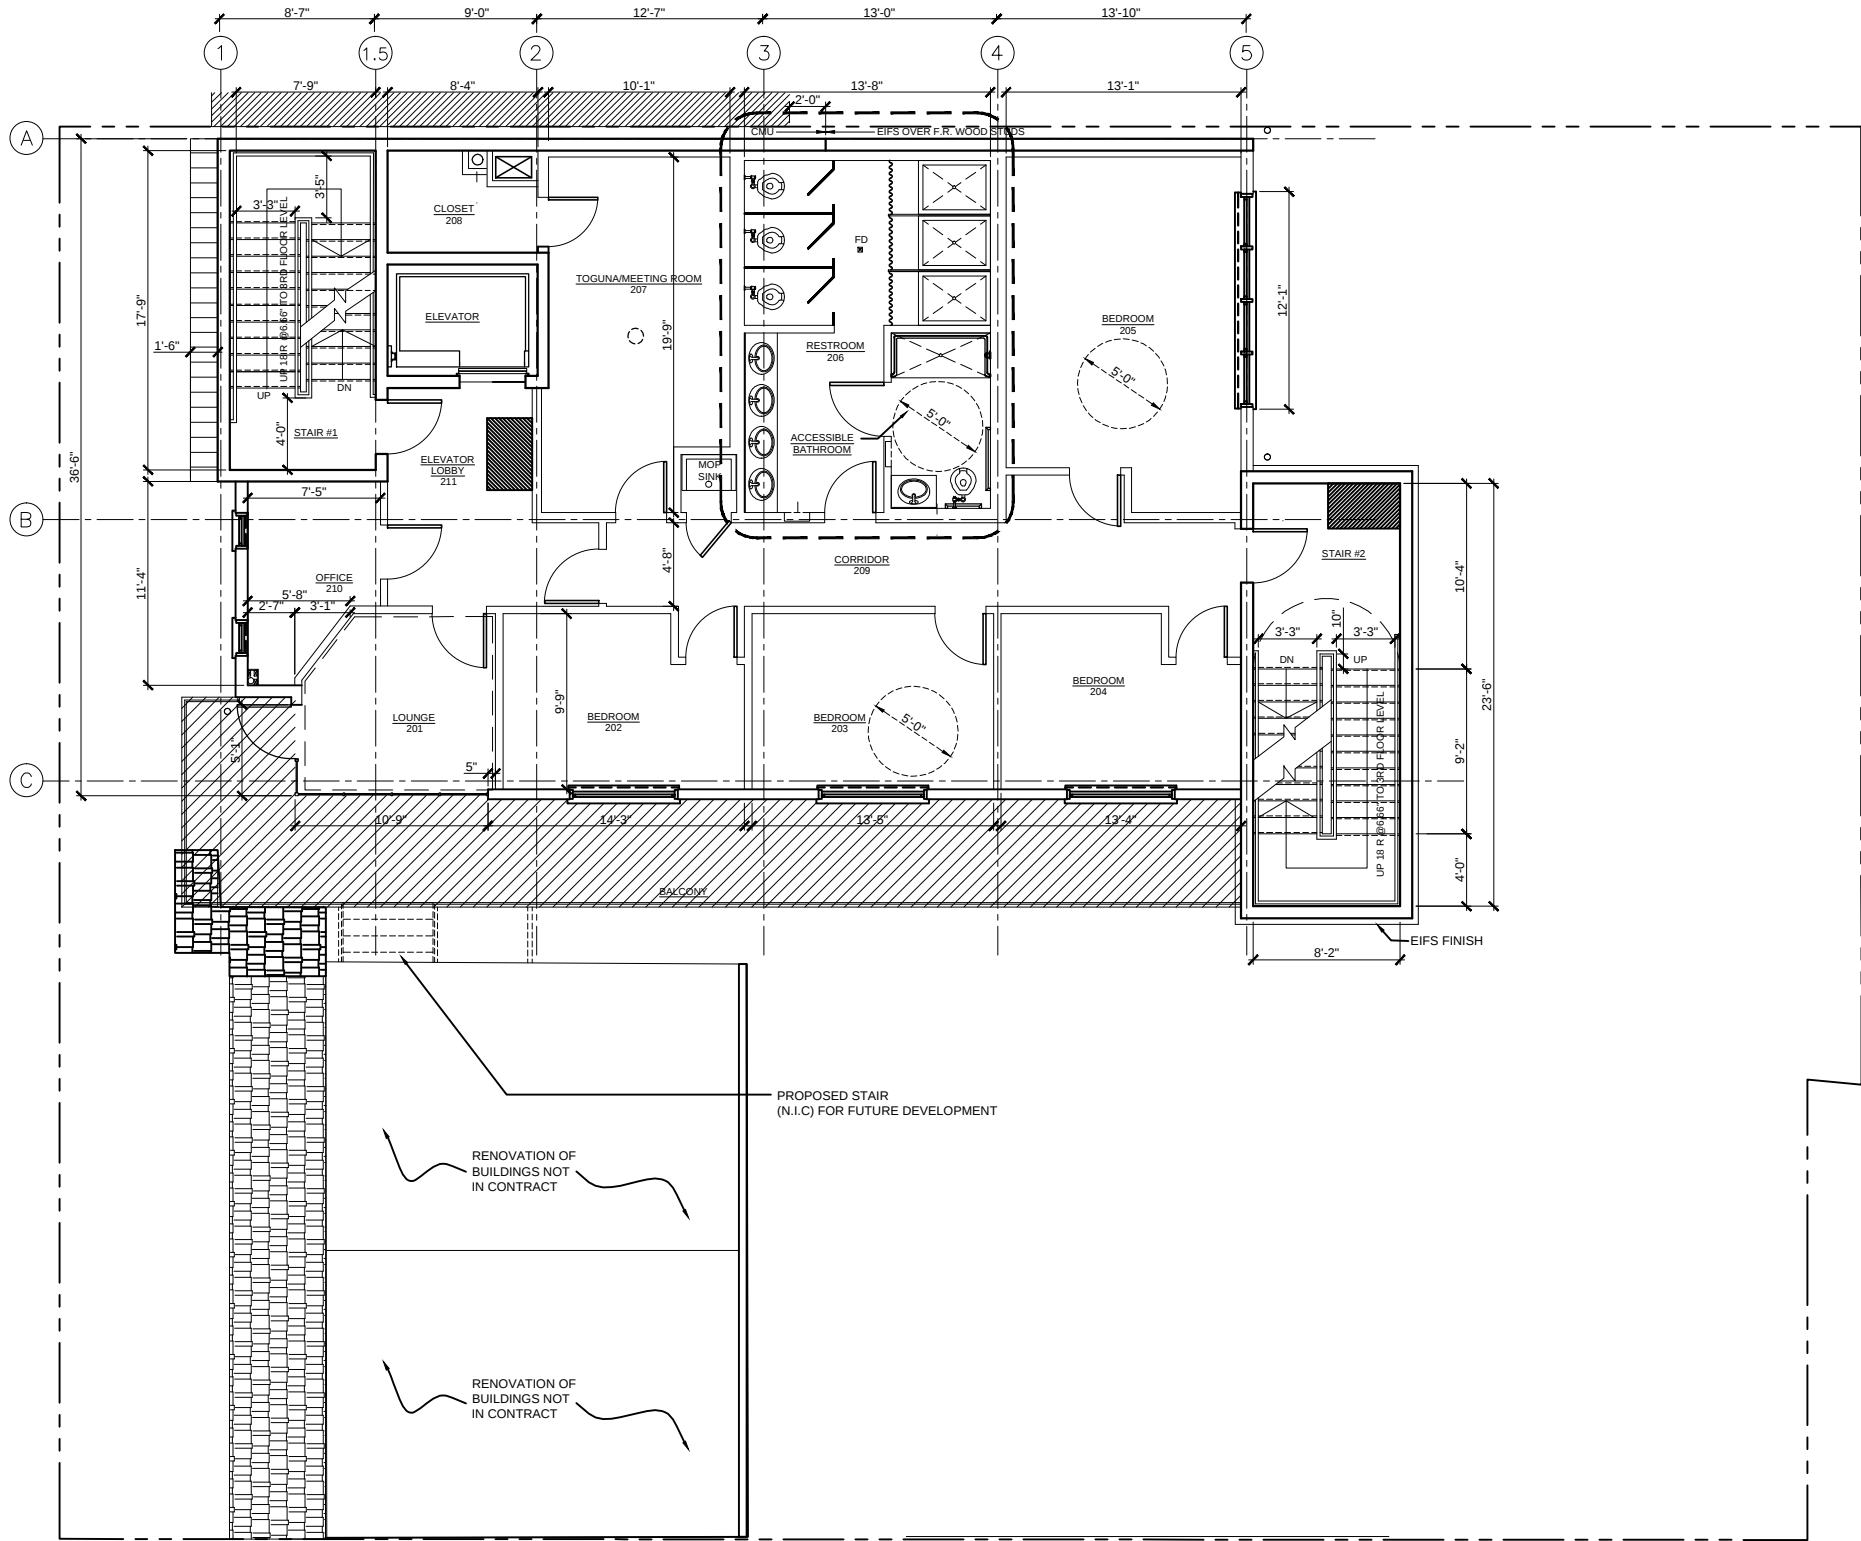

1 SECOND FLOOR PLAN
3/32" = 1'-0"

SHEET TITLE

SECOND FLOOR PLAN



PROJECT

R.A.P. 1959 4TH ST NE SQUARE 5613 / LOT 51

STAIR TOWER BZA APPLICATION

DRAWING

A4

 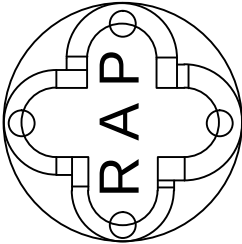

ANAR GROUP LLC

ARCHITECTURE, MANAGEMENT AND RESEARCH

PROJECT NO: ----

DATE: 01.20.15

CAD FILE: SECOND FLOOR

DRAWN BY: JPG

CHK'D BY: PG

Boards Zoning
Patriotic
CASA
EXIST NO. 25