


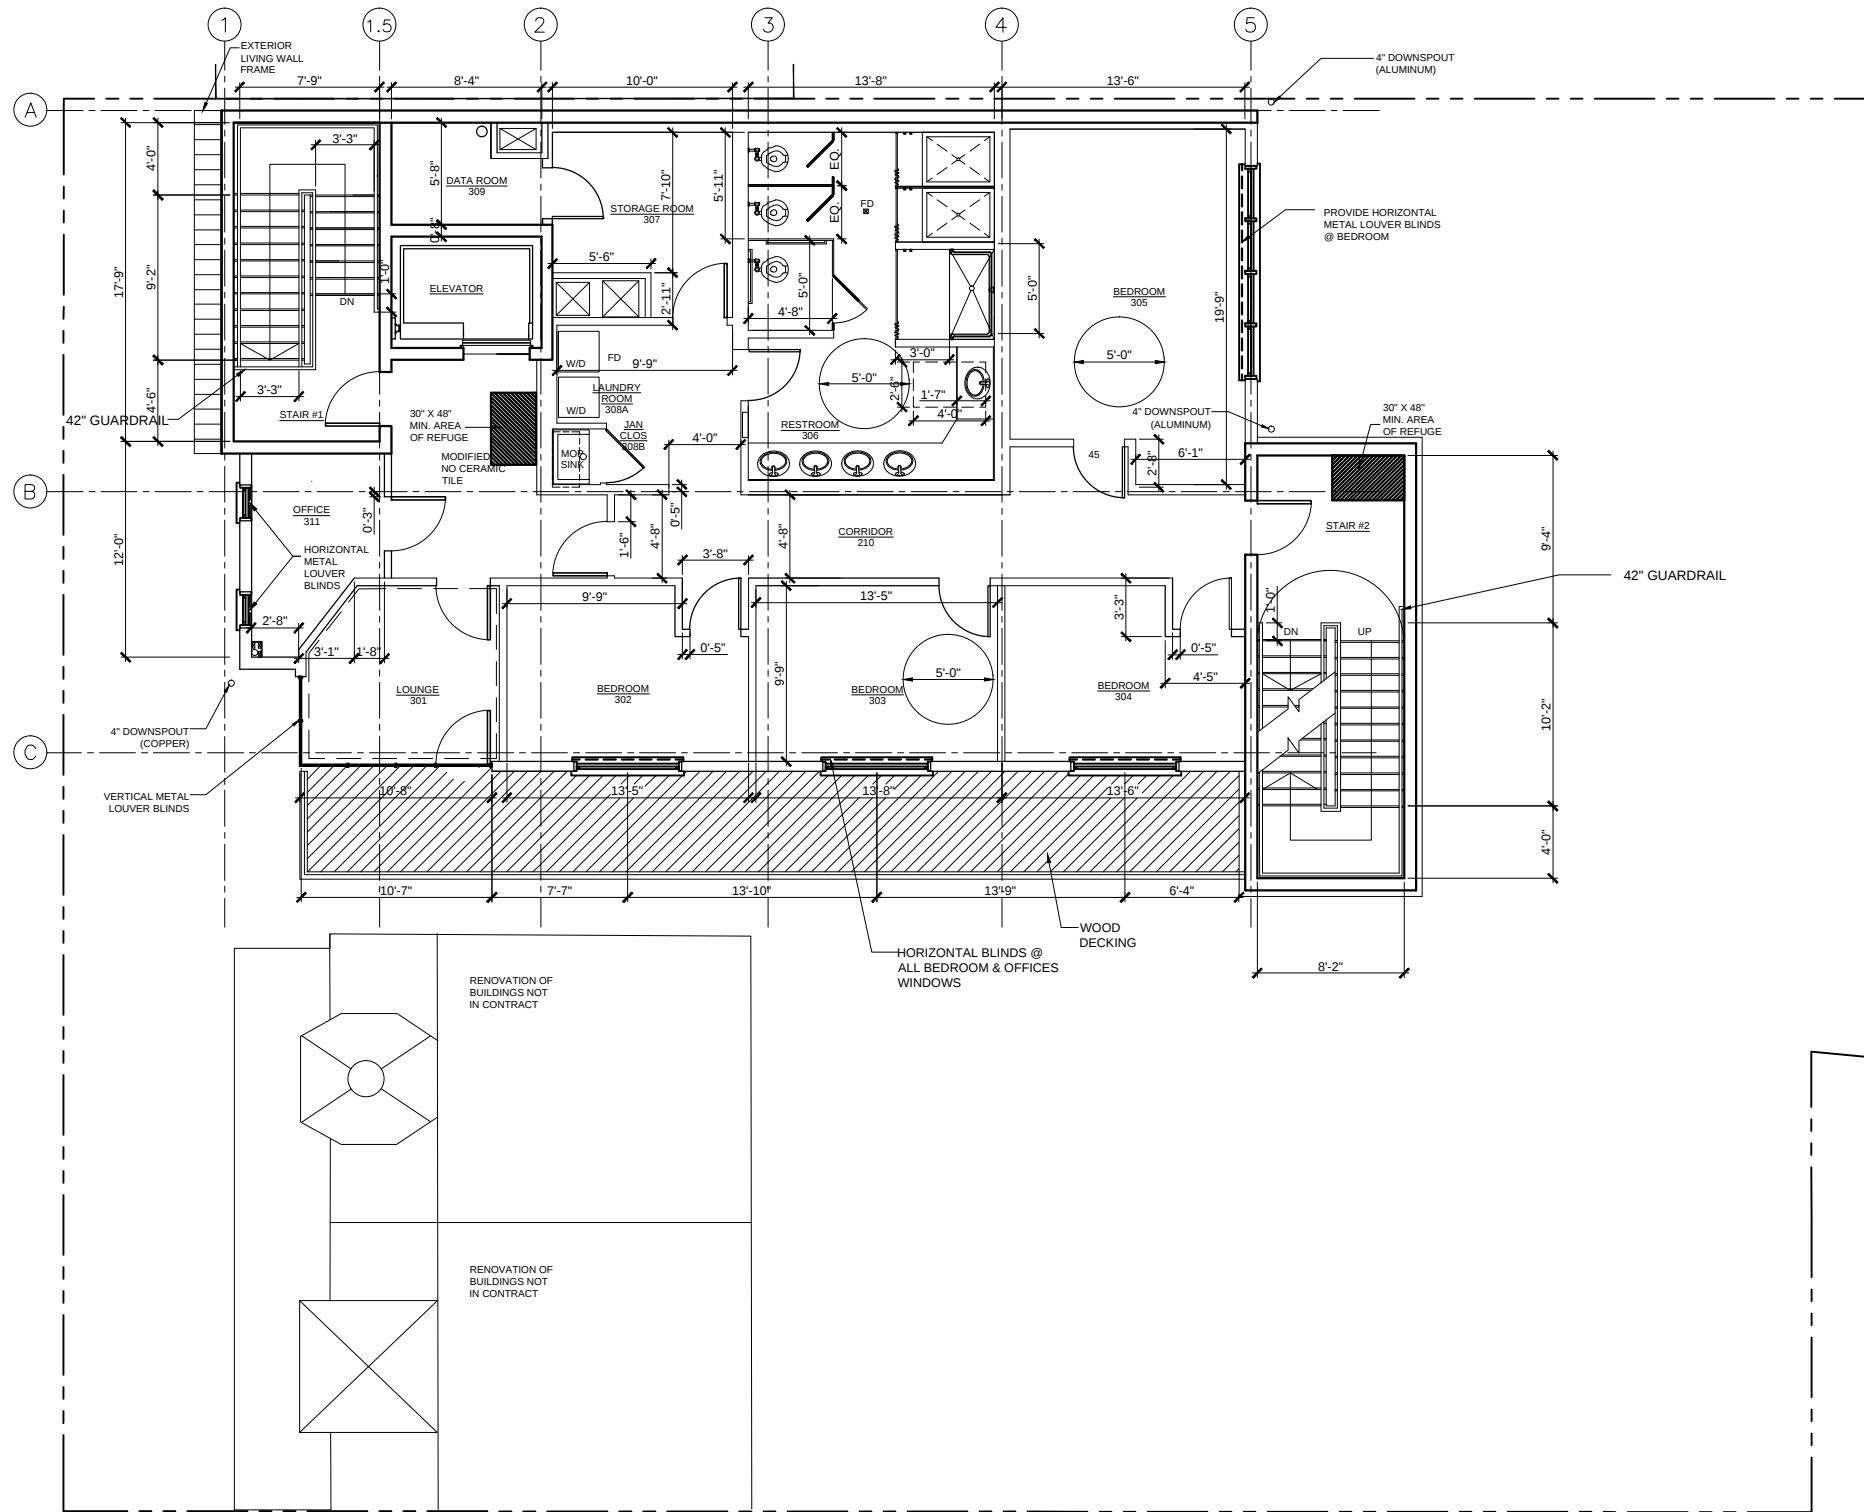

1 THIRD FLOOR PLAN
3/32" = 1'-0"

SHEET TITLE

THIRD FLOOR PLAN



PROJECT

R.A.P. 1959 4TH ST NE SQUARE 5613 / LOT 51

STAIR TOWER BZA APPLICATION

DRAWING

A5

 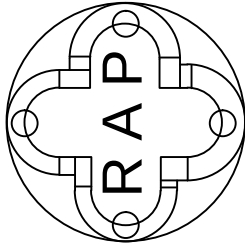

AMAR GROUP LLC

ARCHITECTURE, MANAGEMENT AND RESEARCH

REVISION

PROJECT NO: ----

DATE

CAD DWG FILE: THIRD FLOOR

DRAWN BY: PLAN.DWG

CHK'D BY: PG

Board of Zoning Adjustment
District 11, Council District 11
CASE NO. 2019-00000
EXHIBIT NO. 25