



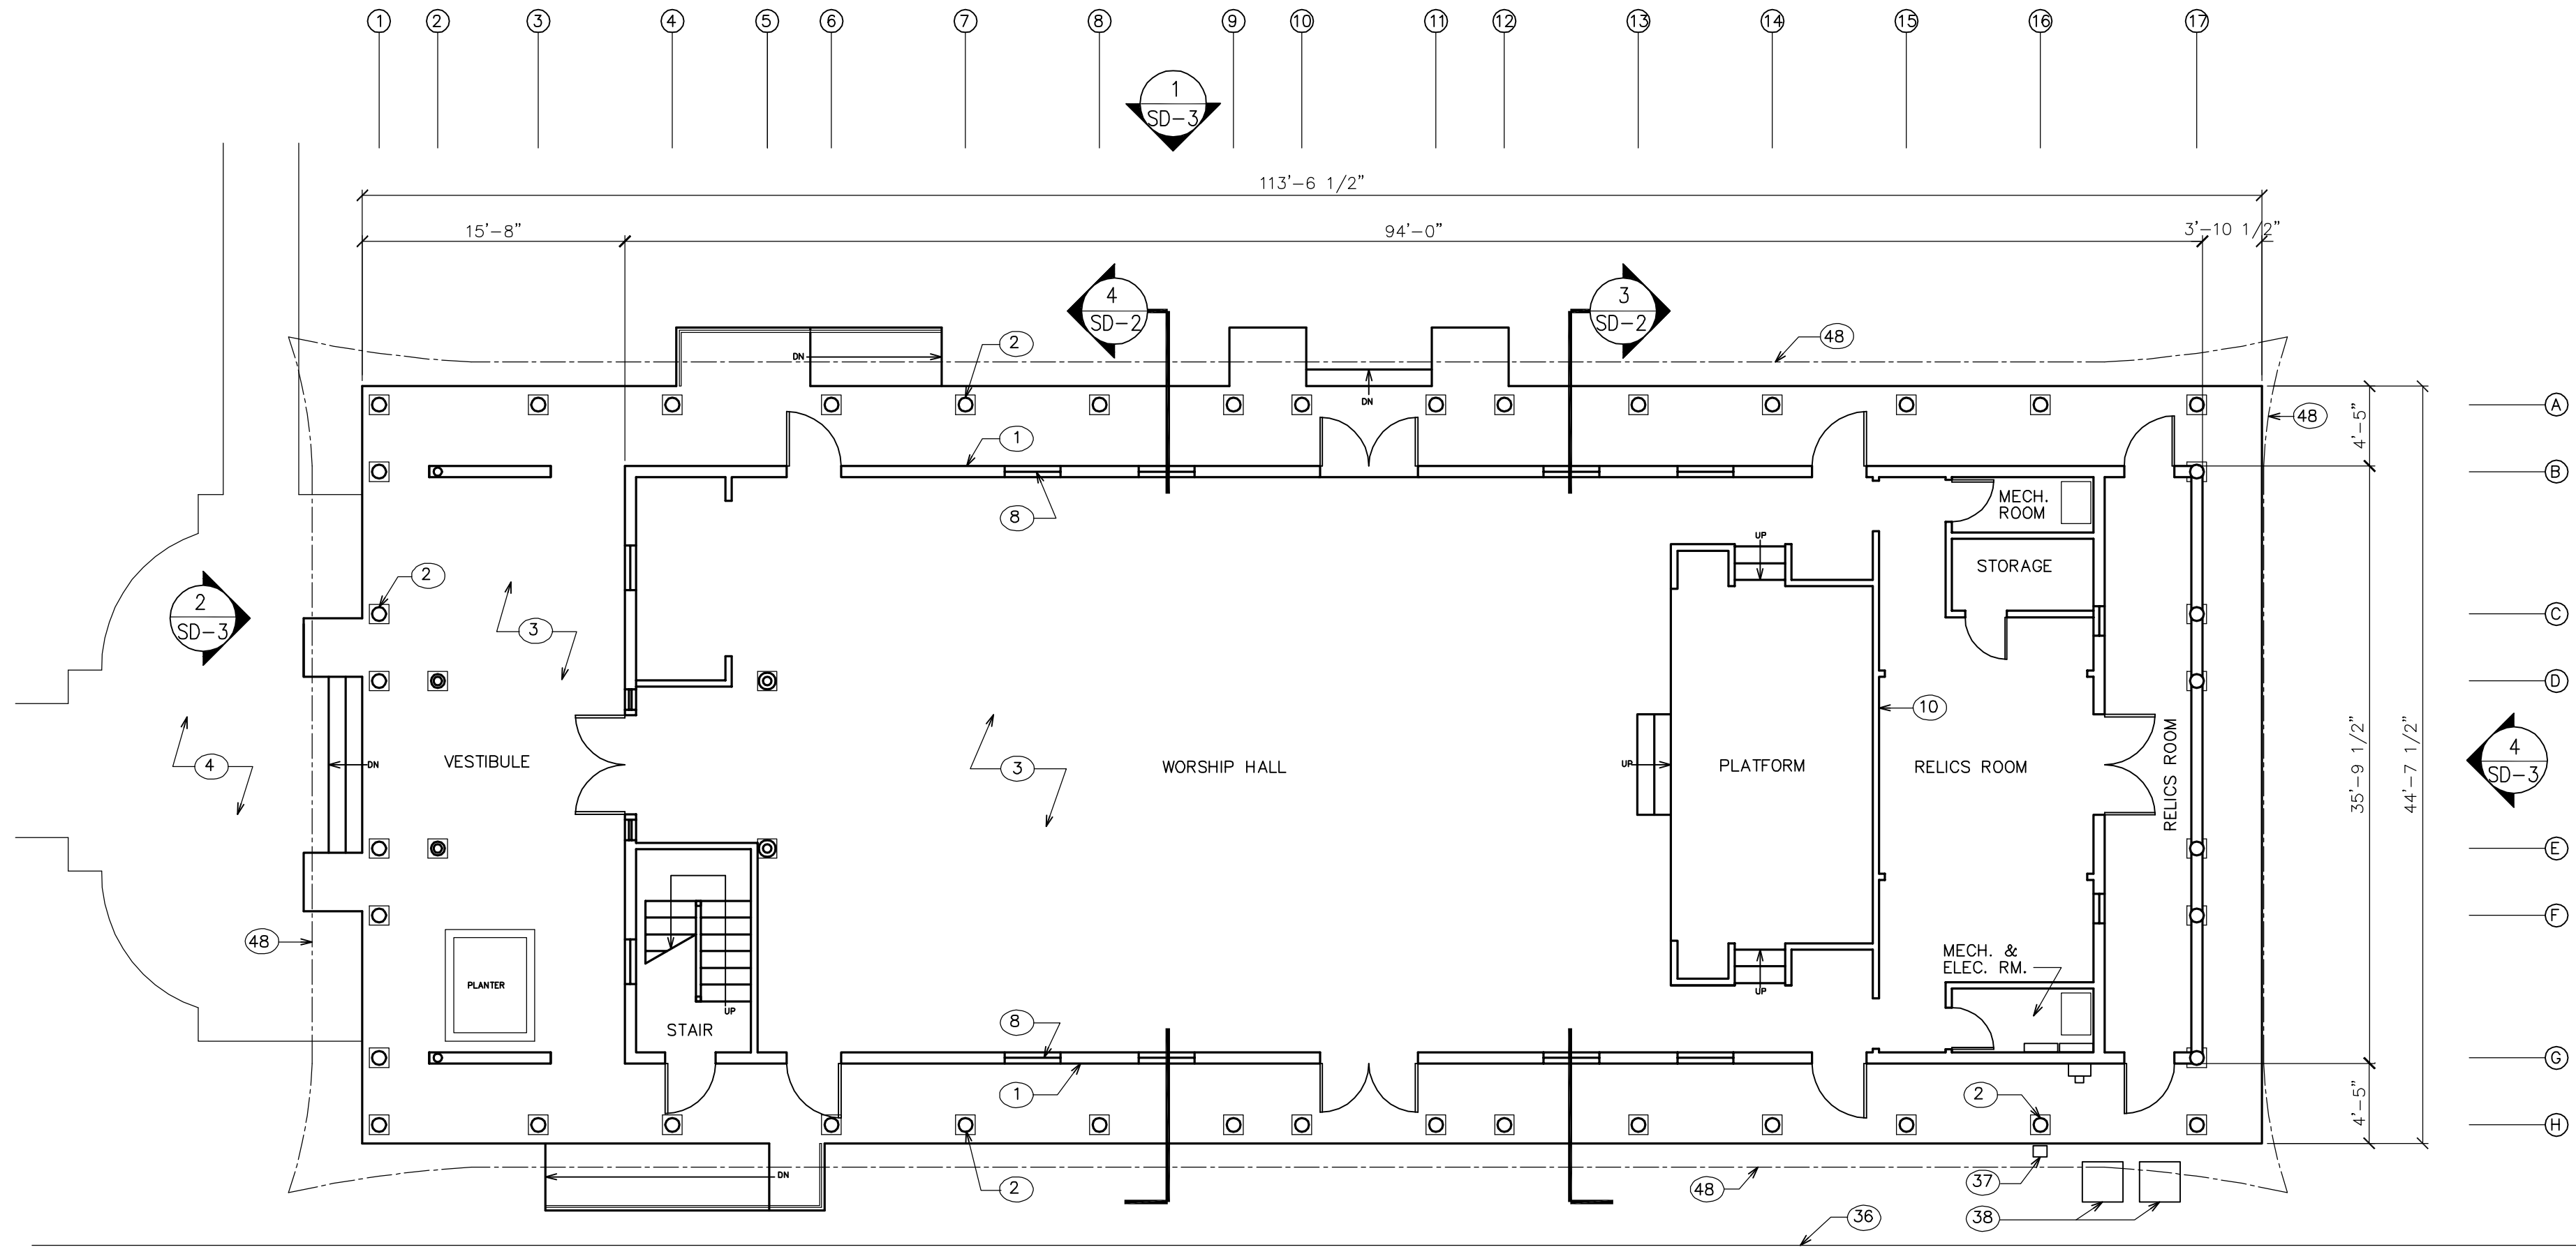

EXISTING GROUND FLOOR PLAN
SCALE: 1/8" = 1'-0"

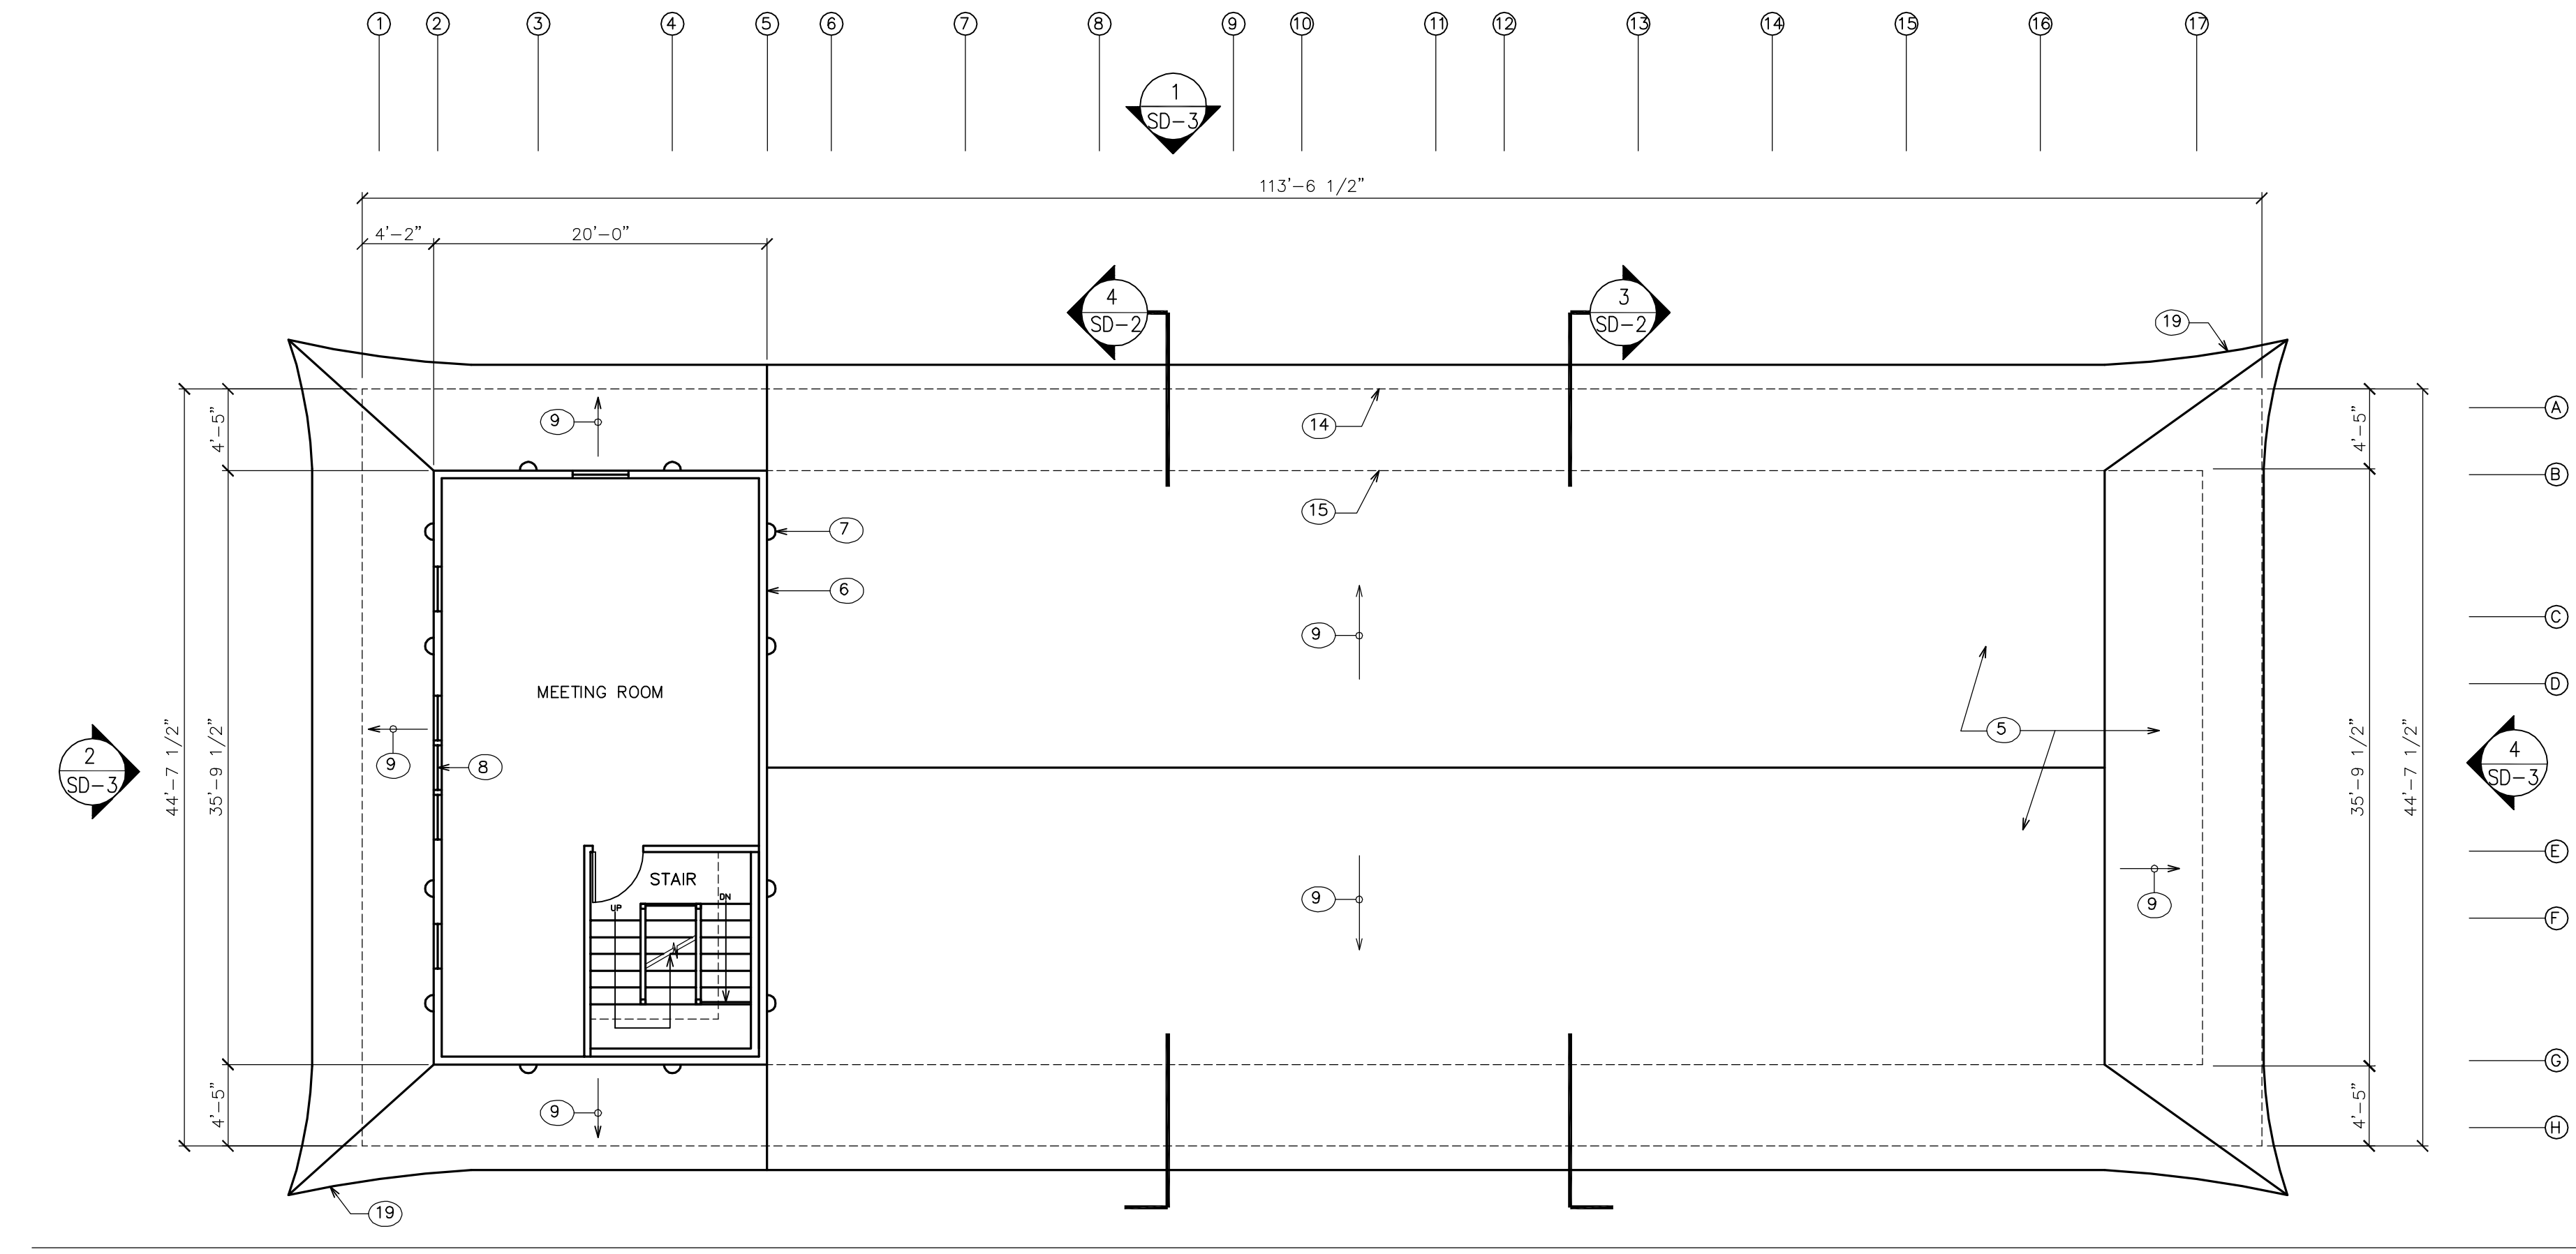

EXISTING SECOND FLOOR PLAN
SCALE: 1/8" = 1'-0"

REFERENCE NOTES

(THESE NOTES APPLY TO ALL PLANS, ELEVATIONS, AND SECTIONS.)

- EXISTING CONCRETE BLOCK WALL, W/ CEMENT PARGING
- EXISTING STEEL COLUMN, TYPICAL
- EXISTING CONCRETE FLOOR
- EXISTING CONCRETE WALKWAY
- EXISTING DUTCH HIP ROOF, W/ ASPHALT SHINGLES
- EXISTING METAL STUD WALL, W/ STUCCO FINISH
- EXISTING HALF-ROUND COLUMN COVER, TYPICAL
- EXISTING DOUBLE-HUNG WINDOW, TYPICAL
- ROOF SLOPE
- EXISTING INTERIOR STUD WALL, TYPICAL
- EXISTING SHED ROOF, W/ ASPHALT SHINGLES
- EDGE OF EXISTING EXTERIOR WALLS AT SECOND FLOOR BELOW
- EDGE OF EXISTING EXTERIOR WALLS AT THIRD FLOOR BELOW
- EDGE OF EXISTING CONCRETE FLOOR AT GROUND FLOOR BELOW
- EDGE OF EXISTING CONCRETE BLOCK WALL AT GROUND FLOOR BELOW
- EXISTING ROOF RIDGE
- EXISTING WOOD ROOF TRUSSES
- EXISTING ROOF ORNAMENT, TYPICAL
- CURVED ROOF CORNER, TYPICAL
- EXISTING DOOR, TYPICAL
- PROFILE OF EXISTING ROOF BEHIND TOWER
- NEW DUTCH HIP ROOF, W/ ASPHALT SHINGLES
- NEW HALF-ROUND COLUMN COVER, TYPICAL
- NEW METAL STUD WALL, W/ STUCCO FINISH
- NEW DOUBLE-HUNG WINDOW, TYPICAL
- NEW SHED ROOF, W/ ASPHALT SHINGLES
- NEW WOOD ROOF TRUSSES
- NEW OPEN WEB STEEL JOISTS
- NEW CONCRETE BOND BEAM
- NEW CONCRETE FOOTINGS BEYOND
- NEW SLIDING STEEL GATE
- NEW CONCRETE SLAB ON STEEL DECK
- NEW OR RELOCATED ROOF ORNAMENT, TYPICAL
- NEW INTERIOR STUD WALL, TYPICAL
- NEW DOOR, TYPICAL
- EXISTING BRICK WALL
- EXISTING GAS METER
- EXISTING CONDENSING UNIT
- EXISTING TOWER BEYOND
- OPEN
- EXISTING TRANSOM WINDOW, TYPICAL
- NEW TRANSOM WINDOW, TYPICAL
- RELOCATED DOOR
- PROFILE OF NEW DUTCH HIP ROOF BEHIND TOWER
- PROFILE OF NEW SHED ROOF BEHIND TOWER
- NEW HYDRAULIC ELEVATOR
- NEW OPEN STAIR
- ROOF LINE ABOVE
- NEW RAISED FLOOR TO ACCOMMODATE PROTRUSION OF NEW ELEVATOR HOISTWAY
- NEW WALL PROTRUSION, 2" DEEP x 4" WIDE

FLOOR PLAN LEGEND

- EXISTING WALL TO REMAIN
— NEW WALL

BUDDHIST CONGREGATIONAL CHURCH OF AMERICA
5401 SIXTEENTH STREET, NW, WASHINGTON, DC 20011

RENOVATION OF THE WORSHIP BUILDING

EXISTING GROUND & SECOND FLOOR PLANS

SHEET NO:

SD-1

2 of 7

DATE: 7-2-2014


JOB NO: 2013.5

DO ARCHITECTS, LLC


5627 RAPID RUN COURT, BURKE, VA 22015

TEL. (703)425-1281


REVISIONS

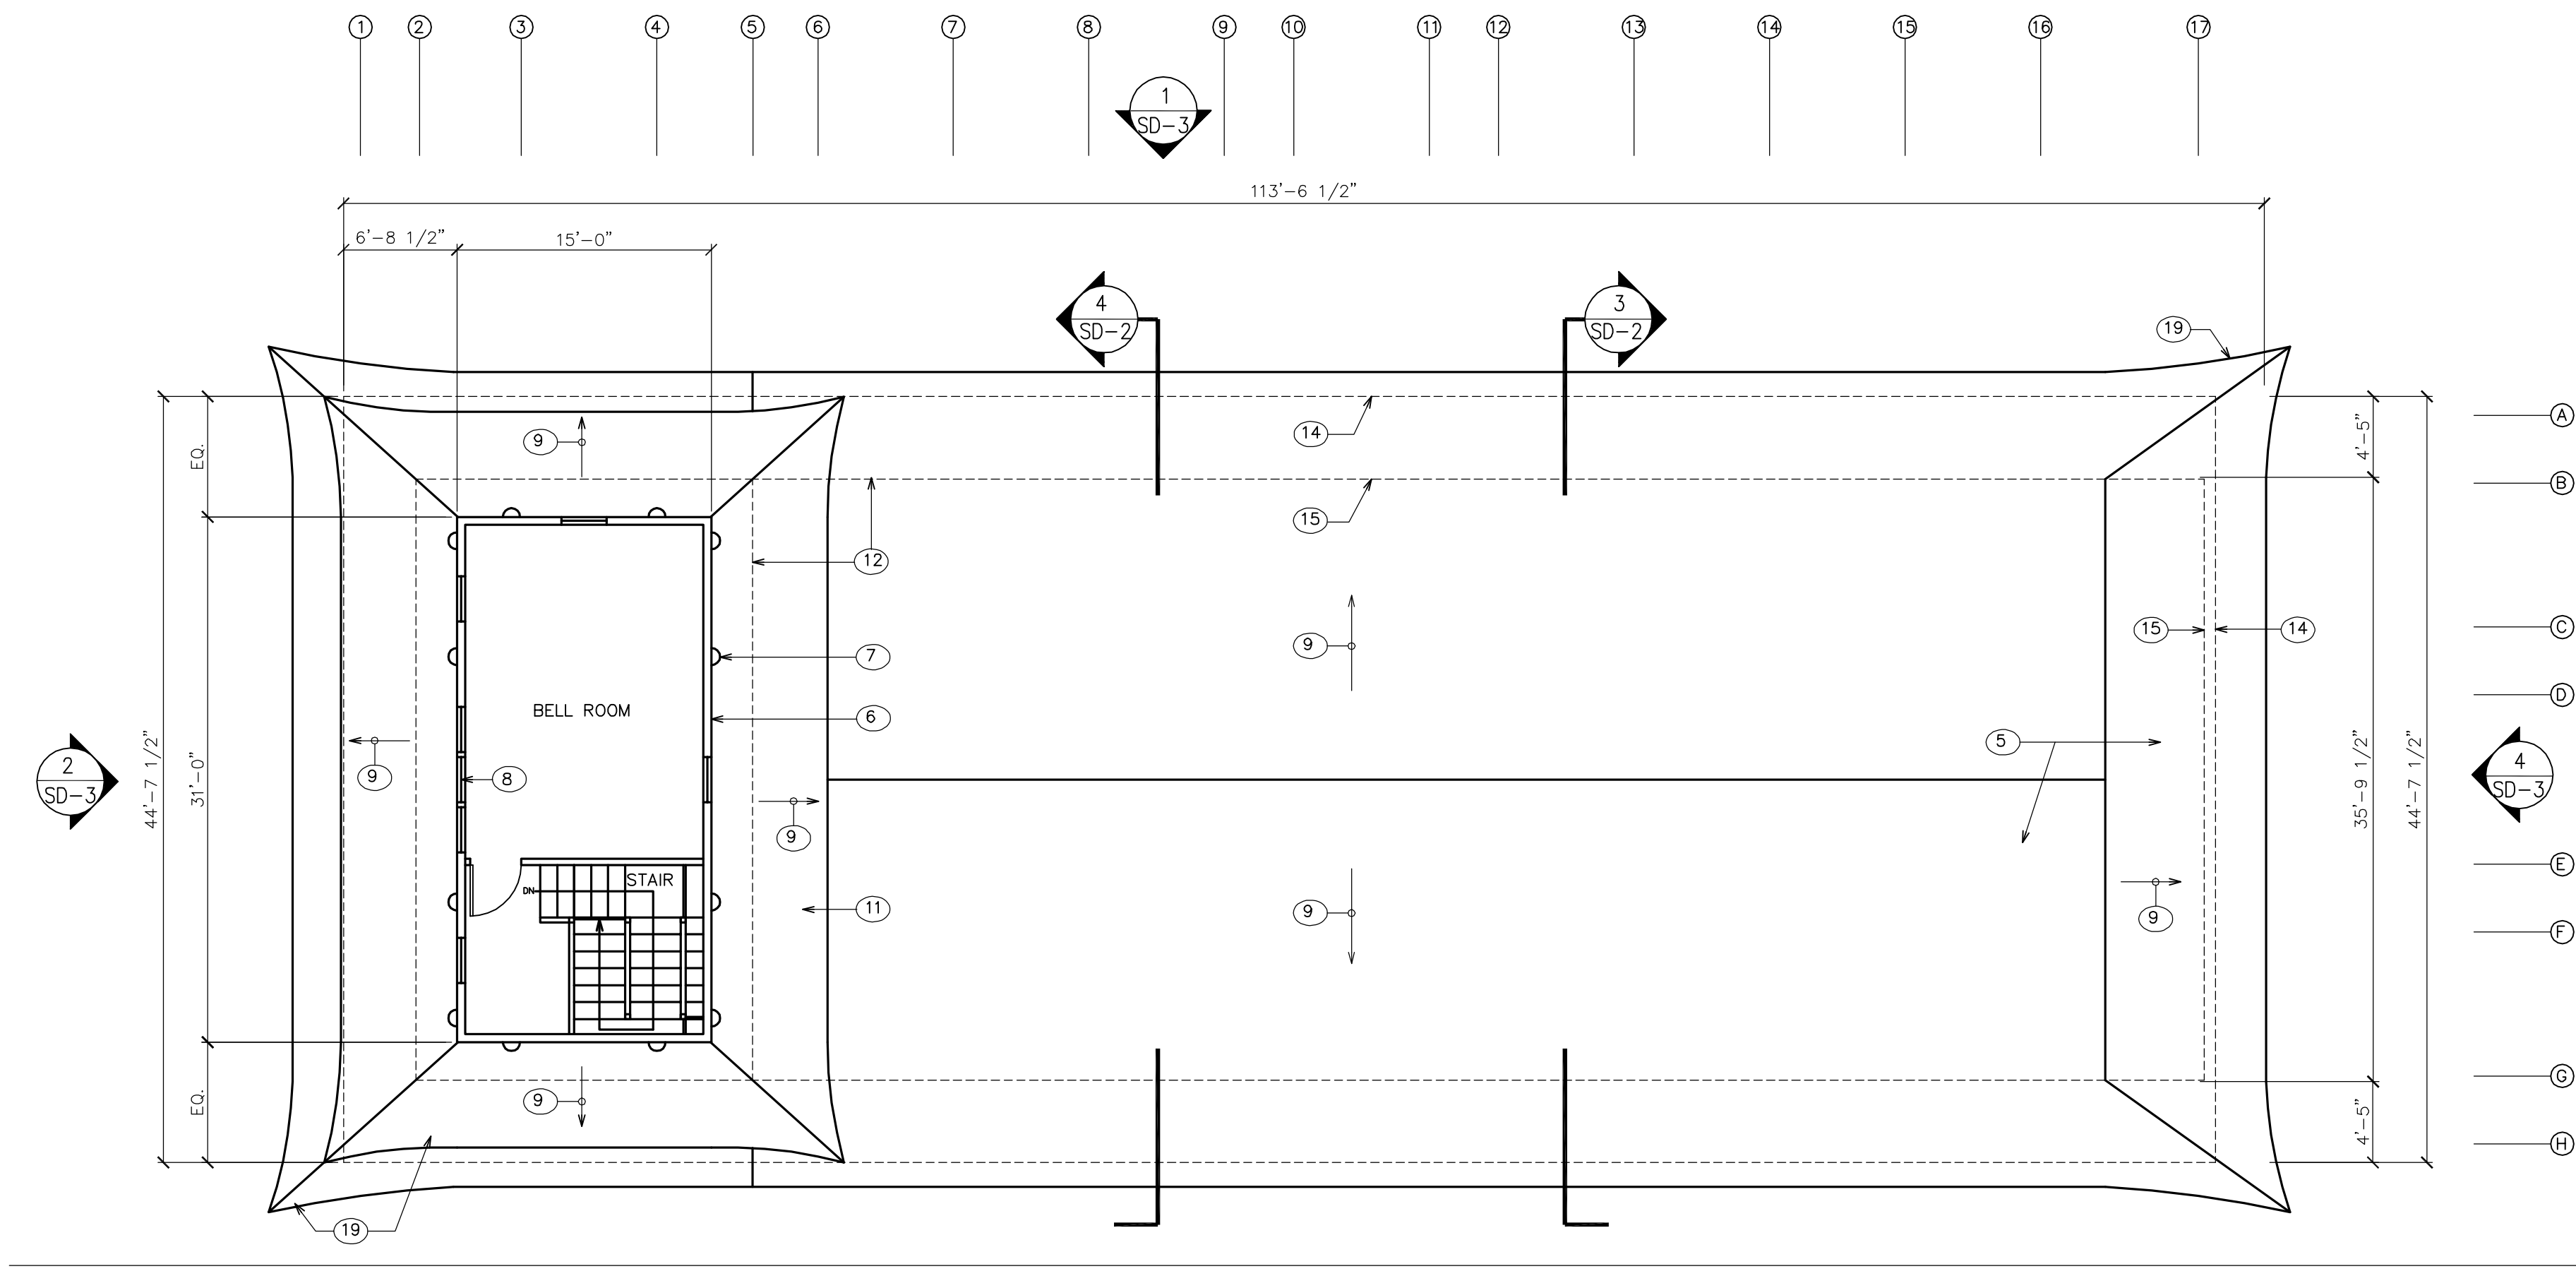


1
SD-2
EXISTING THIRD FLOOR PLAN
SCALE: 1/8" = 1'-0"

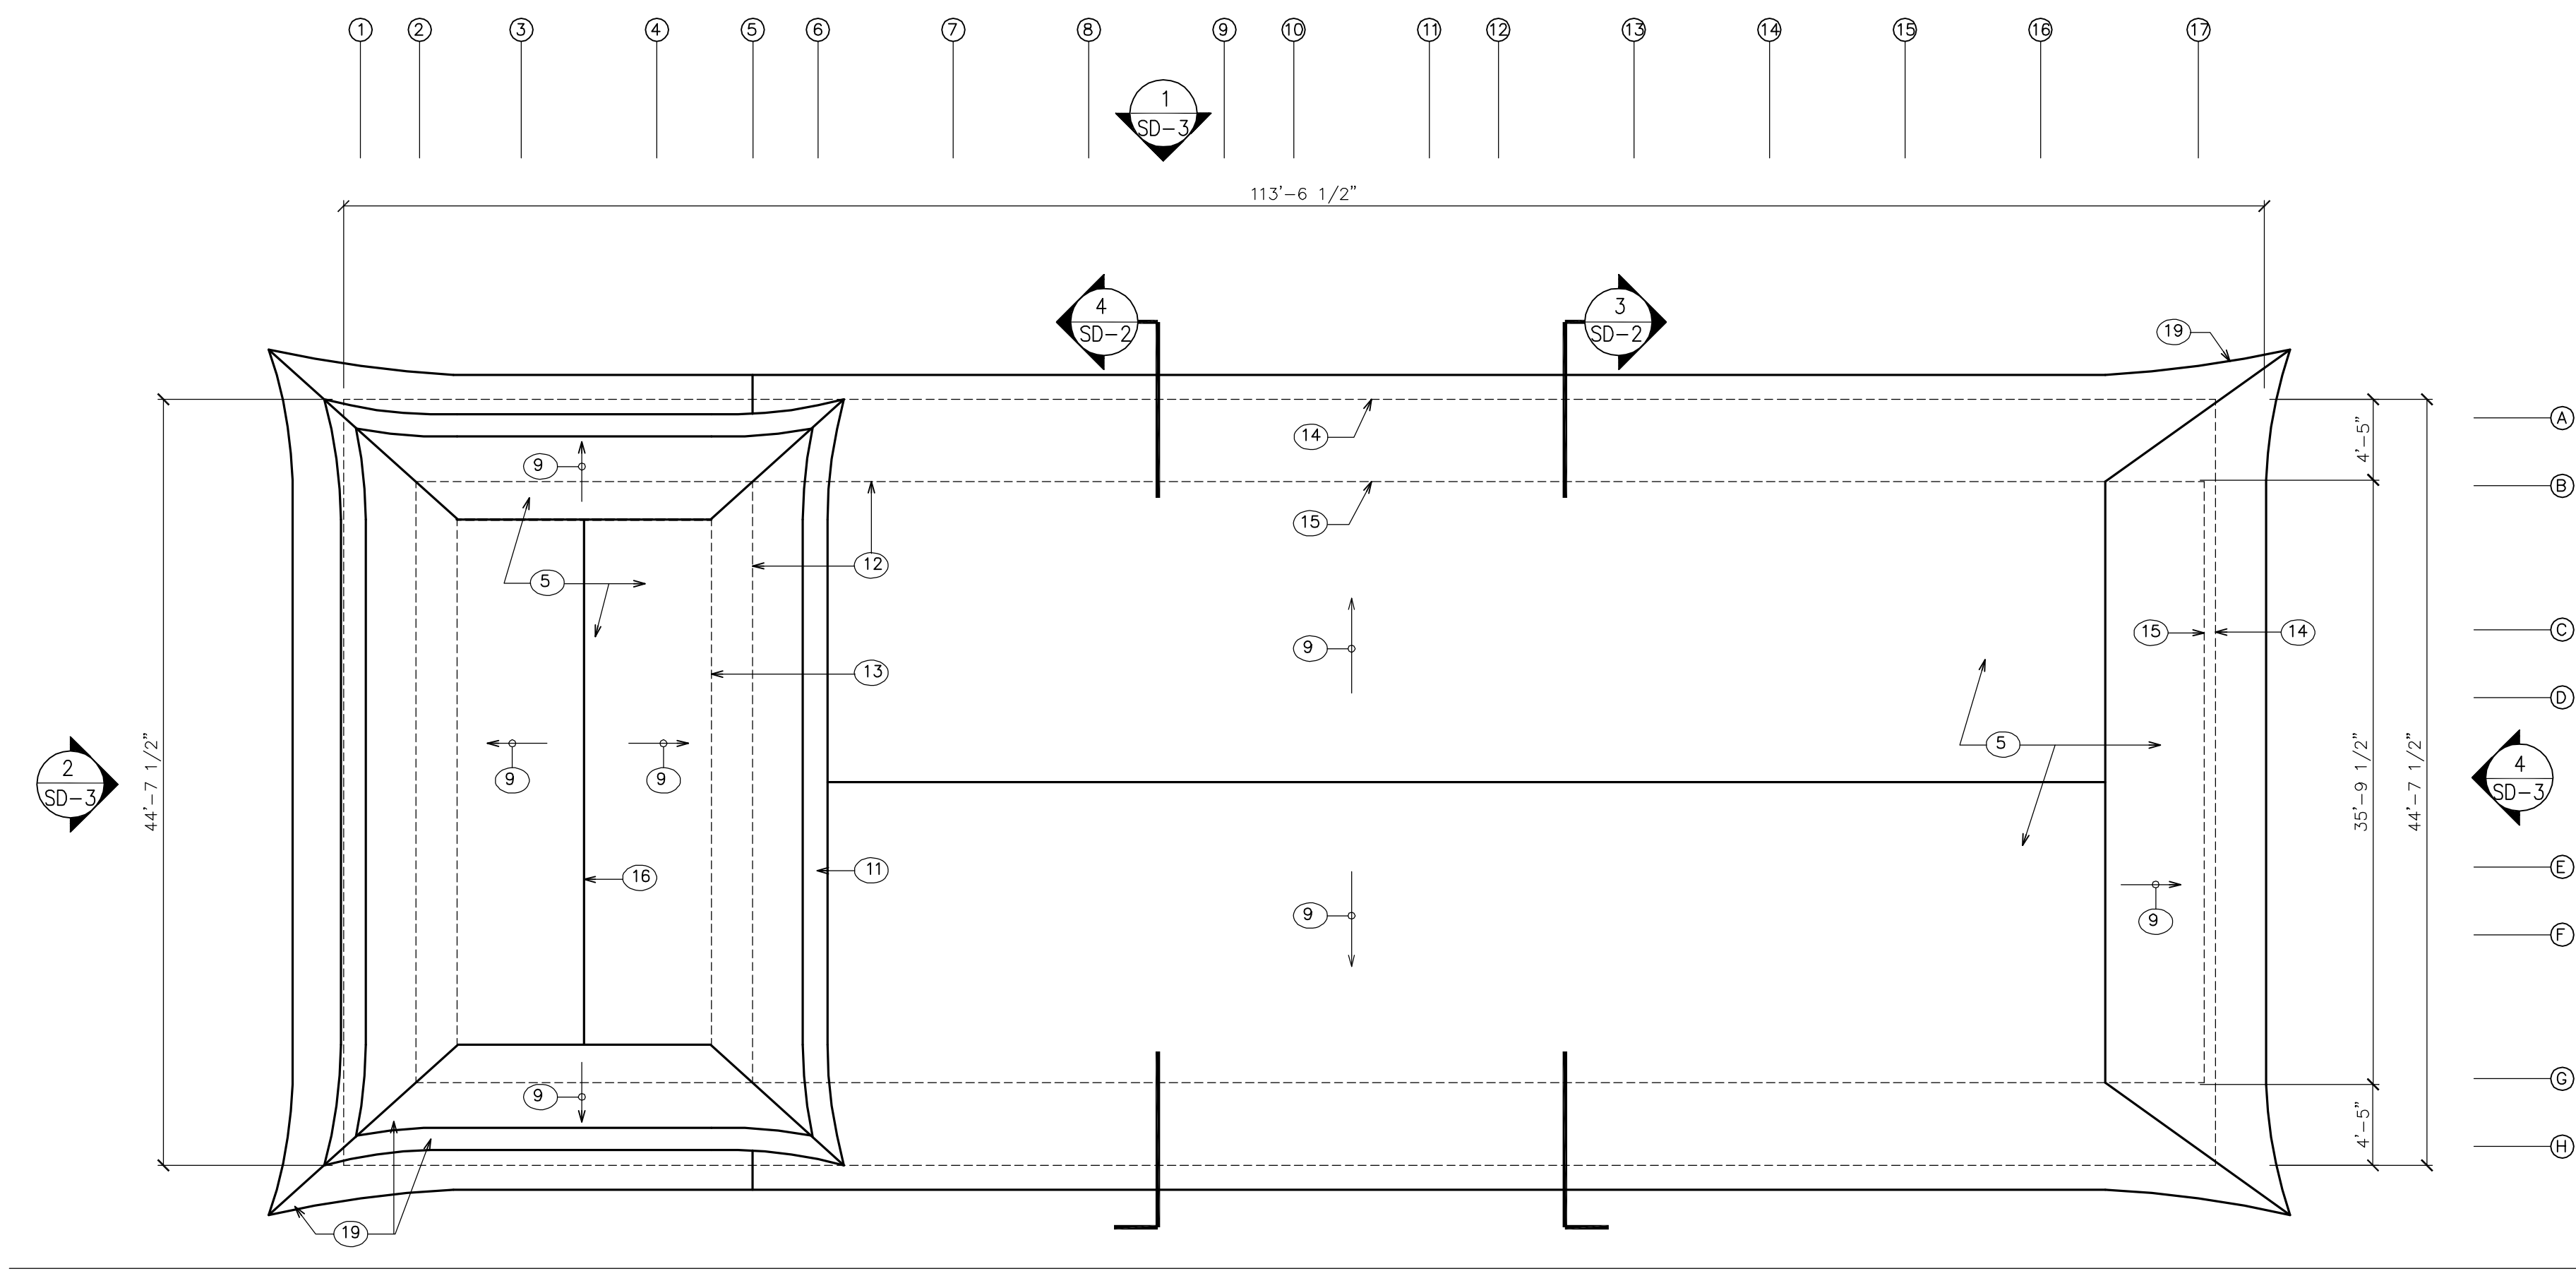

2
SD-2
EXISTING ROOF PLAN
SCALE: 1/8" = 1'-0"

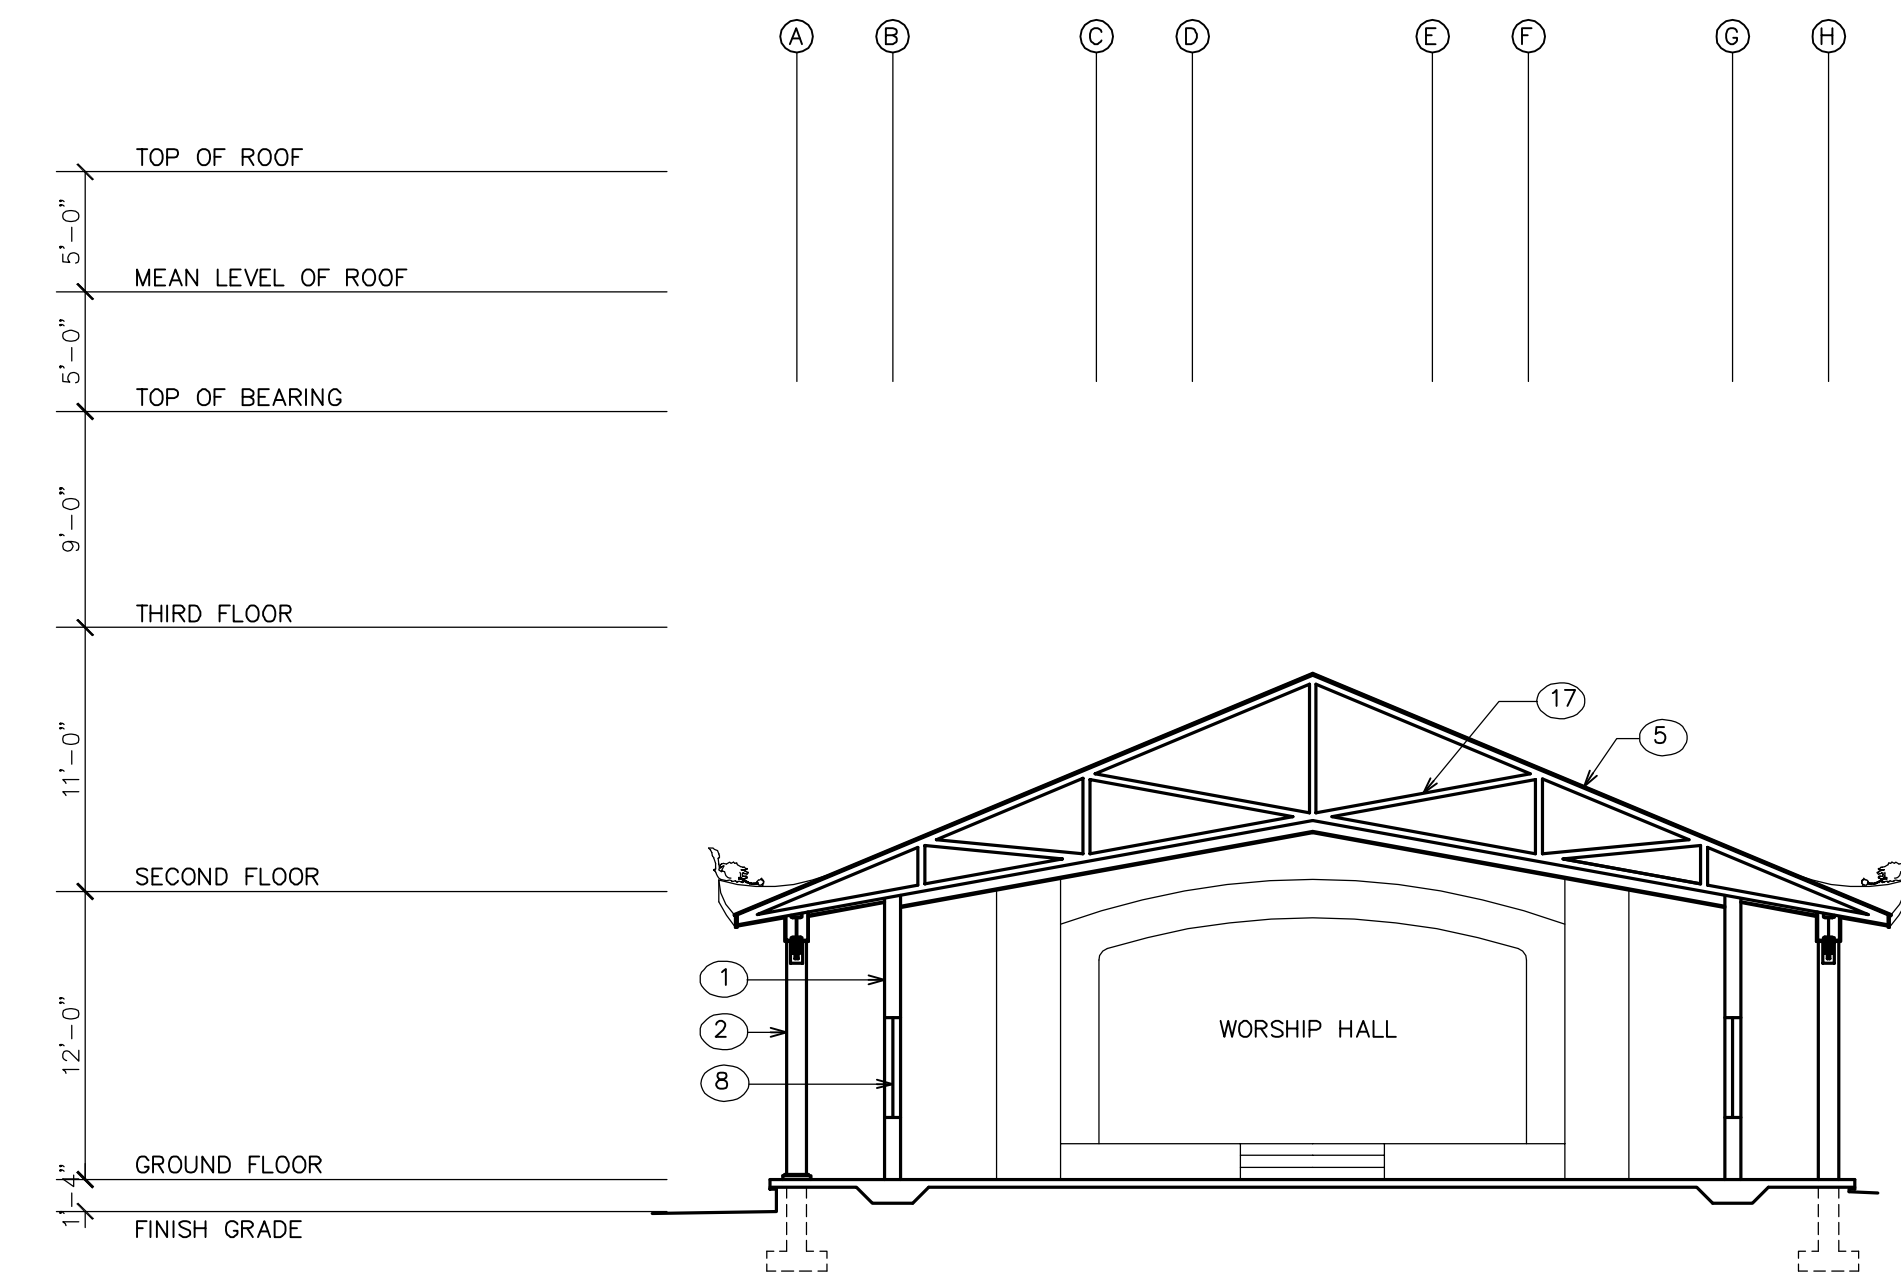

3
SD-2
EXISTING CROSS SECTION
SCALE: 1/8" = 1'-0"

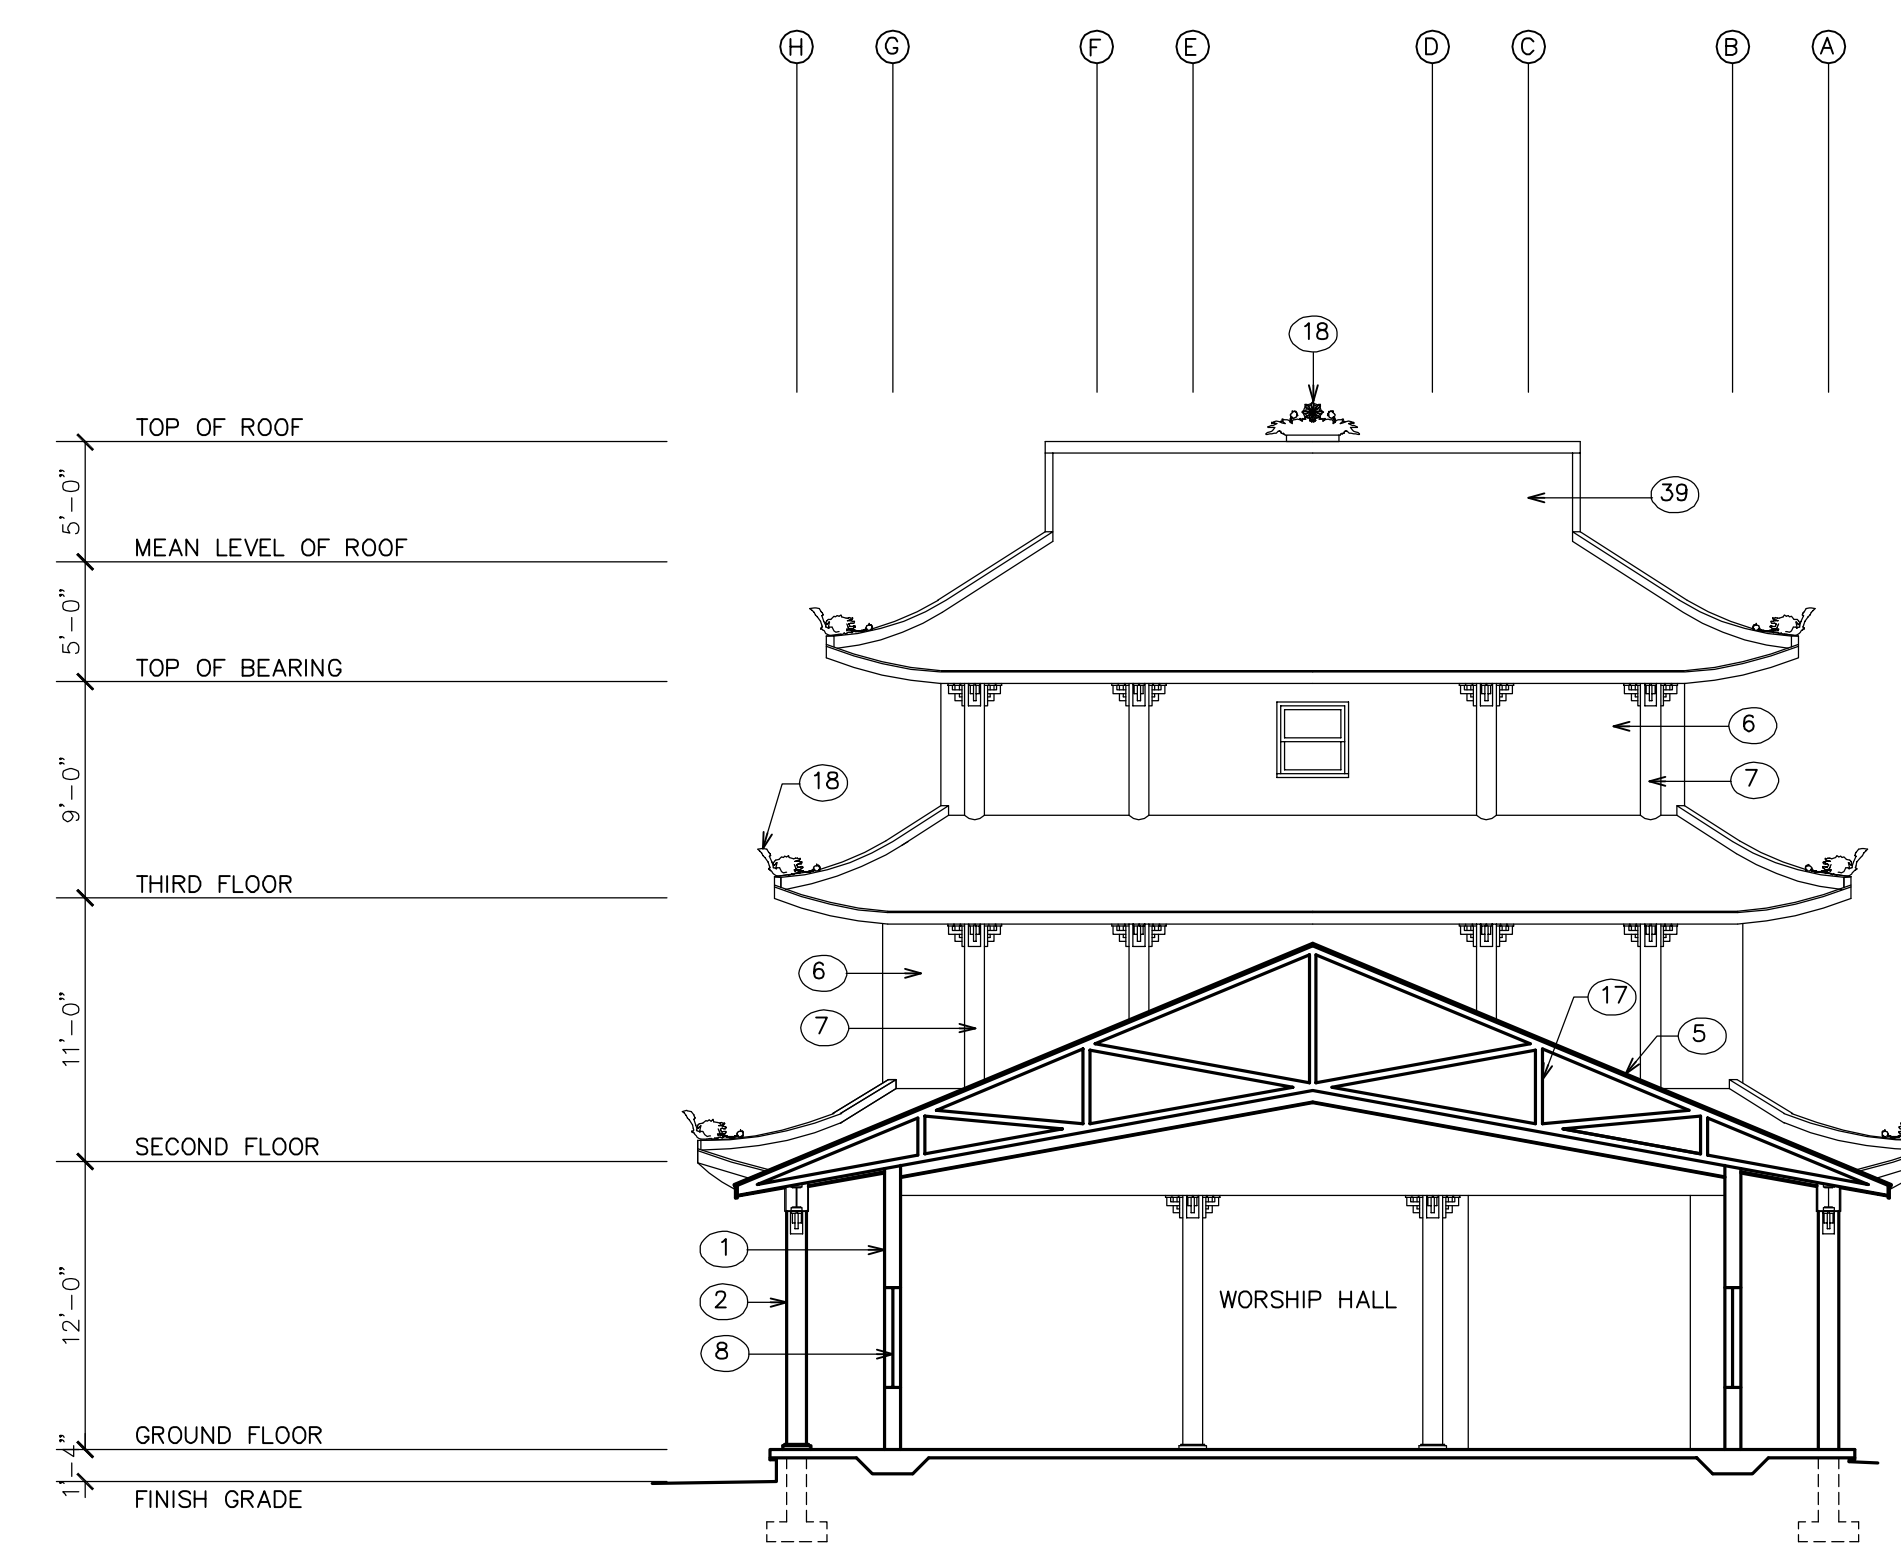

4
SD-2
EXISTING CROSS SECTION
SCALE: 1/8" = 1'-0"


REVISIONS

DO ARCHITECTS, LLC
5627 RAPID RUN COURT, BURKE, VA 22015
TEL. (703)425-1281


BUDDHIST CONGREGATIONAL CHURCH OF AMERICA
5401 SIXTEENTH STREET, NW, WASHINGTON, DC 20011

RENOVATION OF THE WORSHIP BUILDING
EXISTING THIRD FLOOR & ROOF PLANS
EXISTING CROSS SECTIONS



SHEET NO:
SD-2
3 of 7
DATE: 7-2-2014
JOB NO: 2013.5

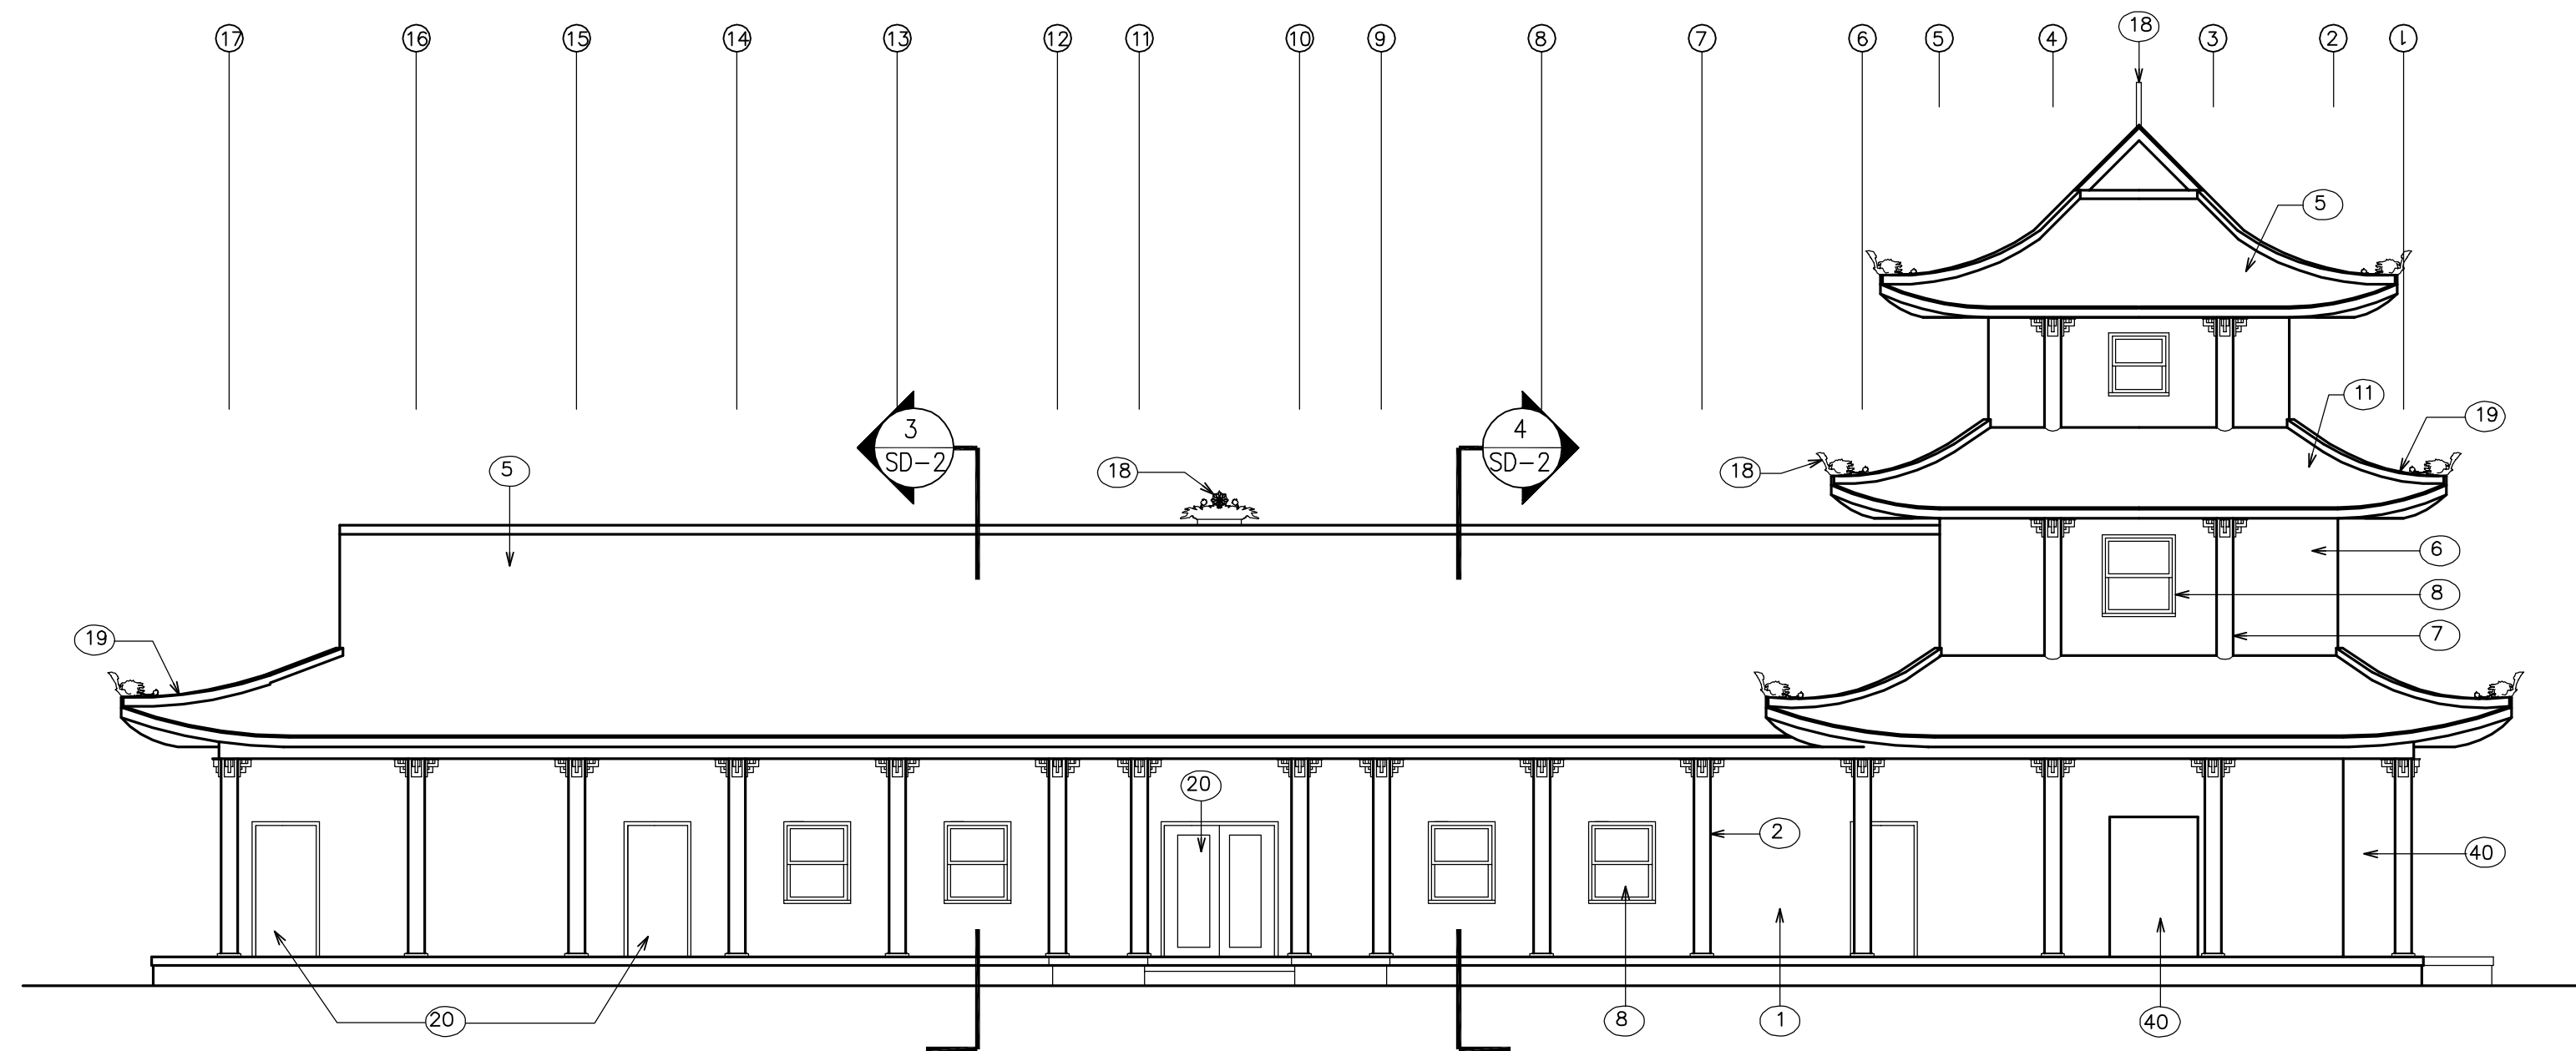



1
SD-3
EXISTING LEFT SIDE ELEVATION
SCALE: 1/8" = 1'-0"

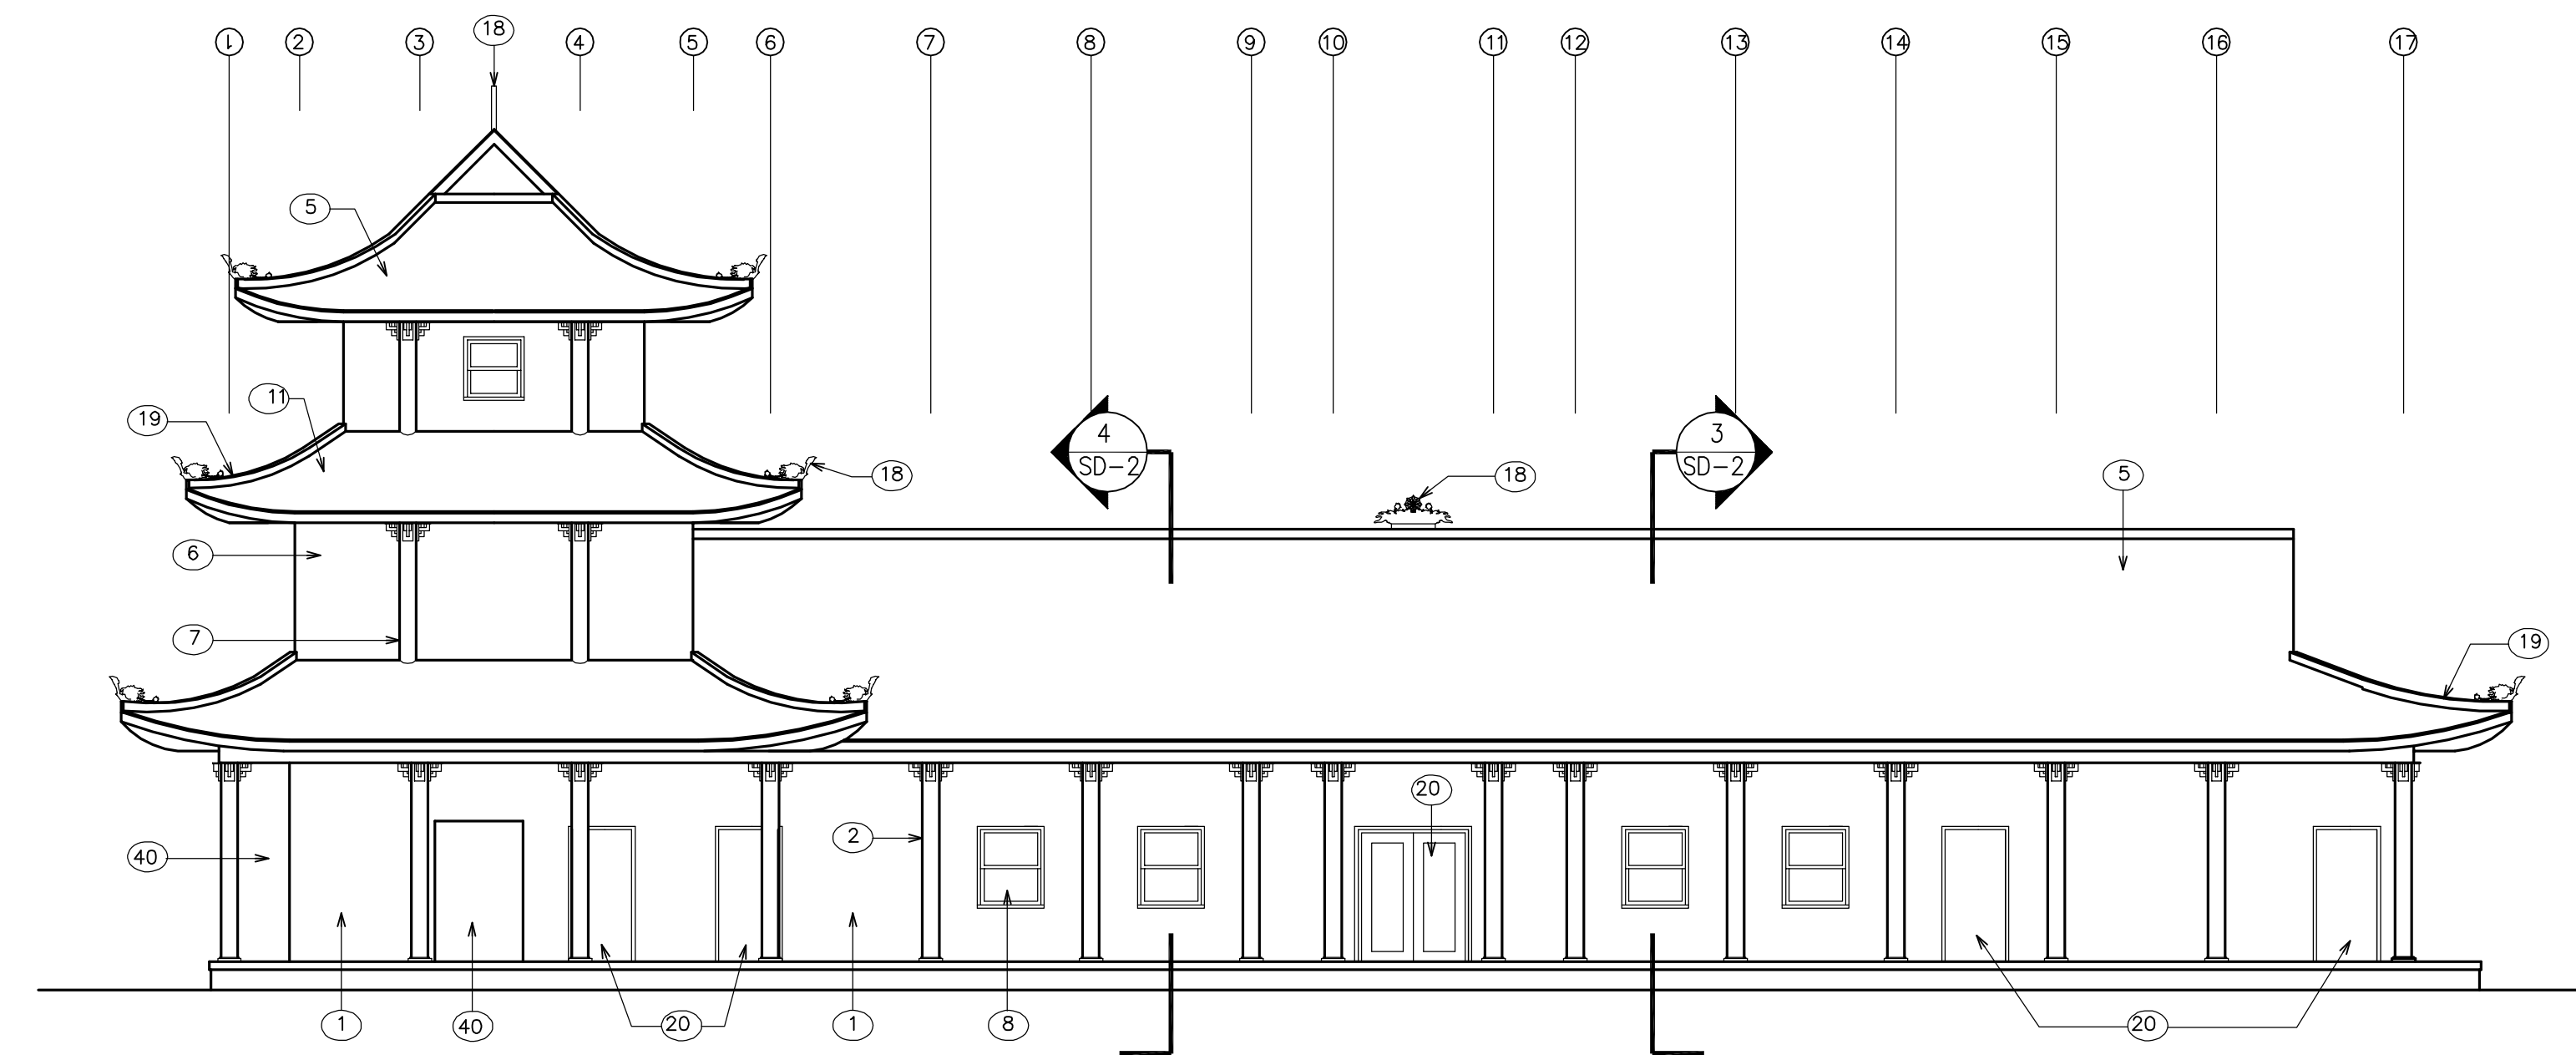

3
SD-3
EXISTING RIGHT SIDE ELEVATION
SCALE: 1/8" = 1'-0"

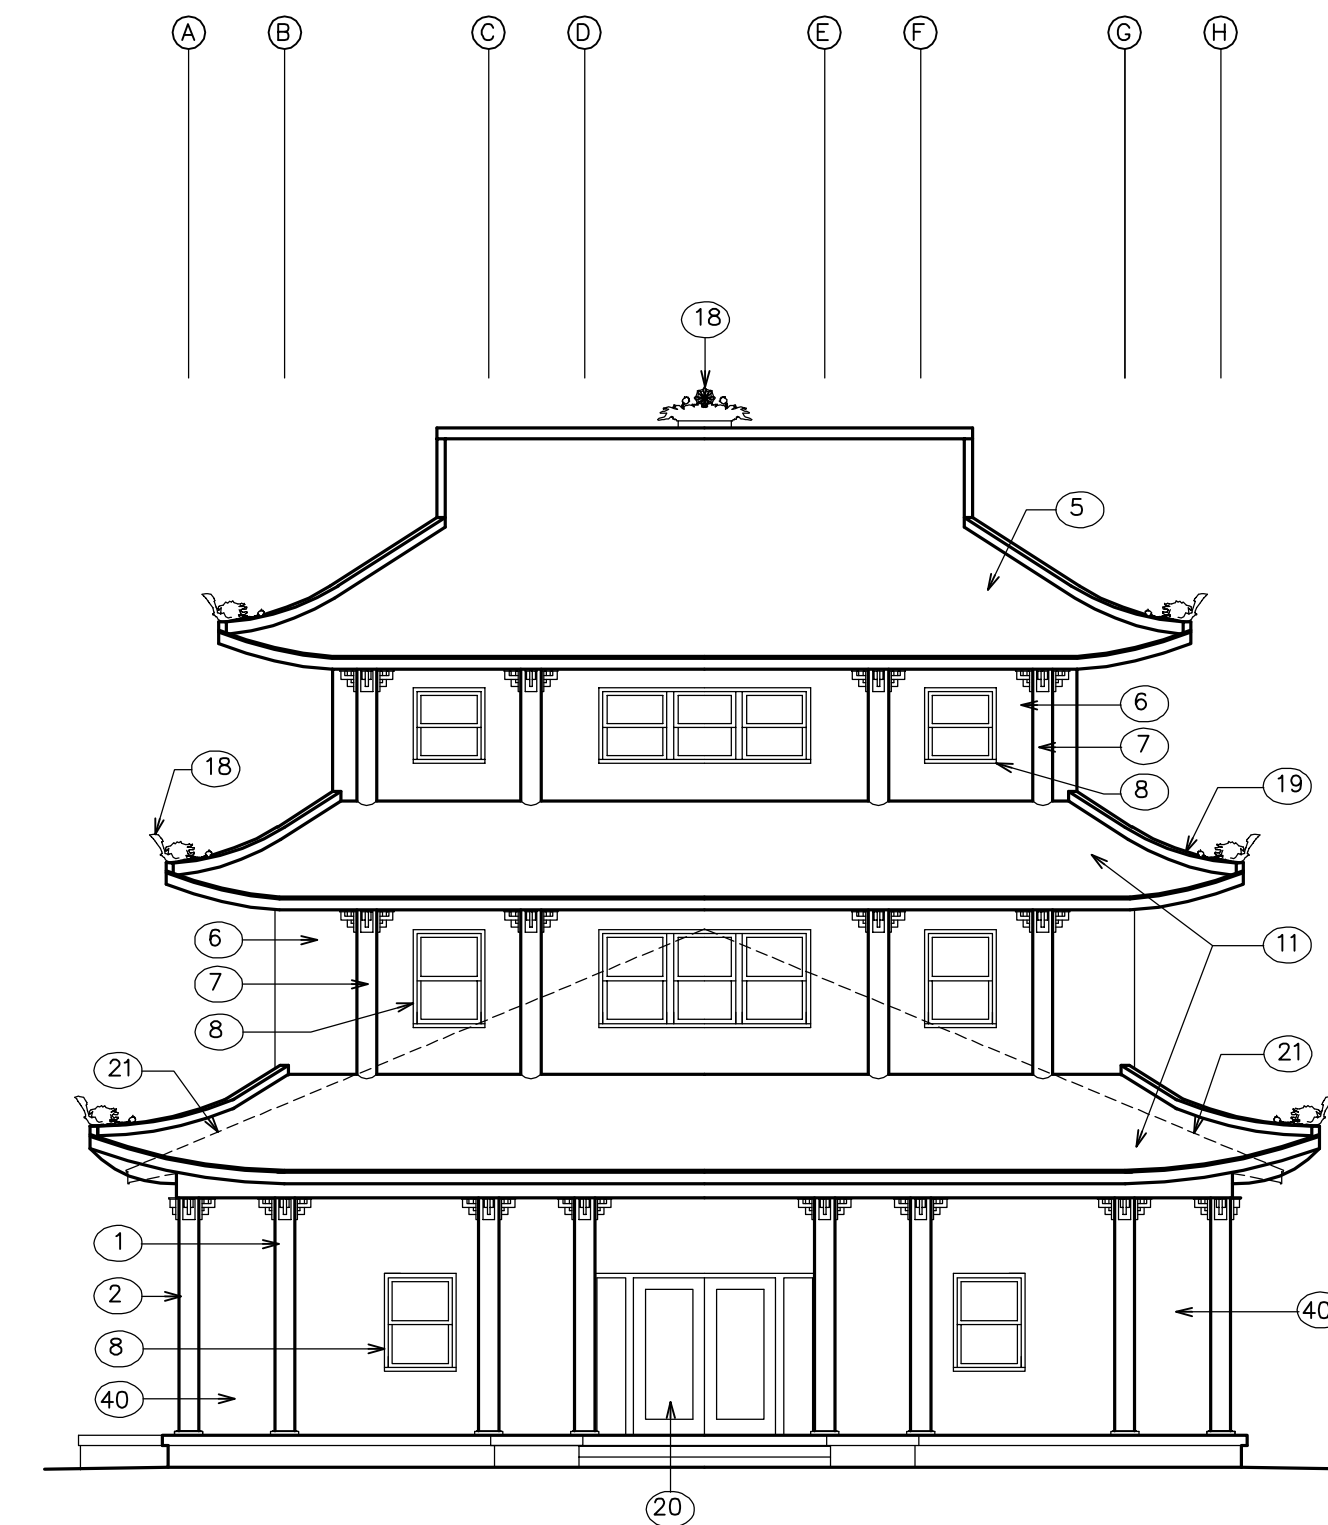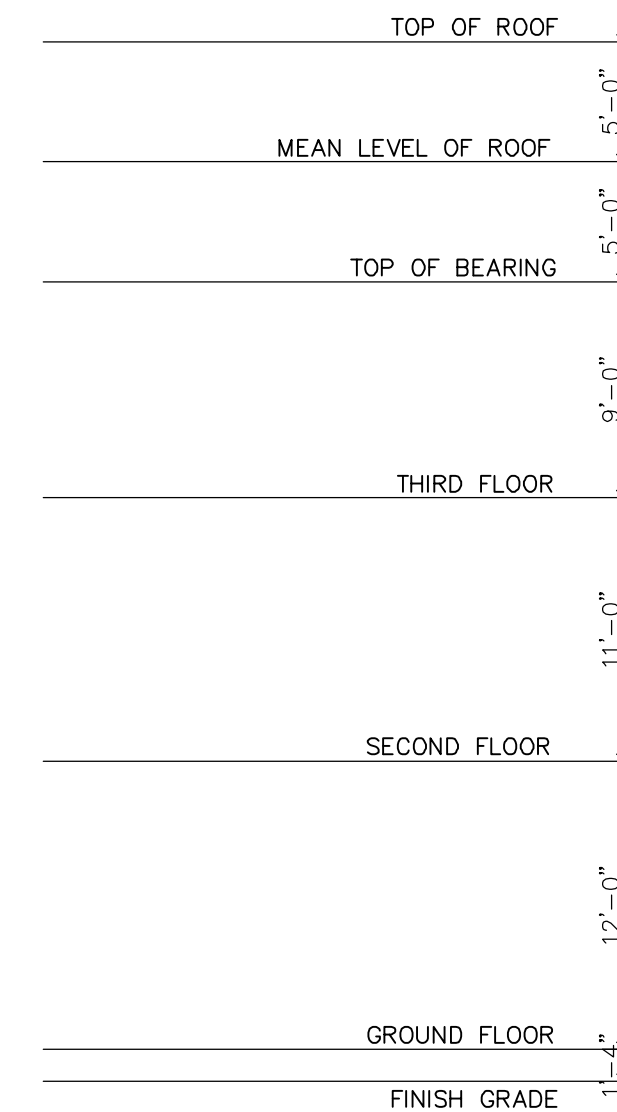

2
SD-3
EXISTING FRONT ELEVATION
SCALE: 1/8" = 1'-0"

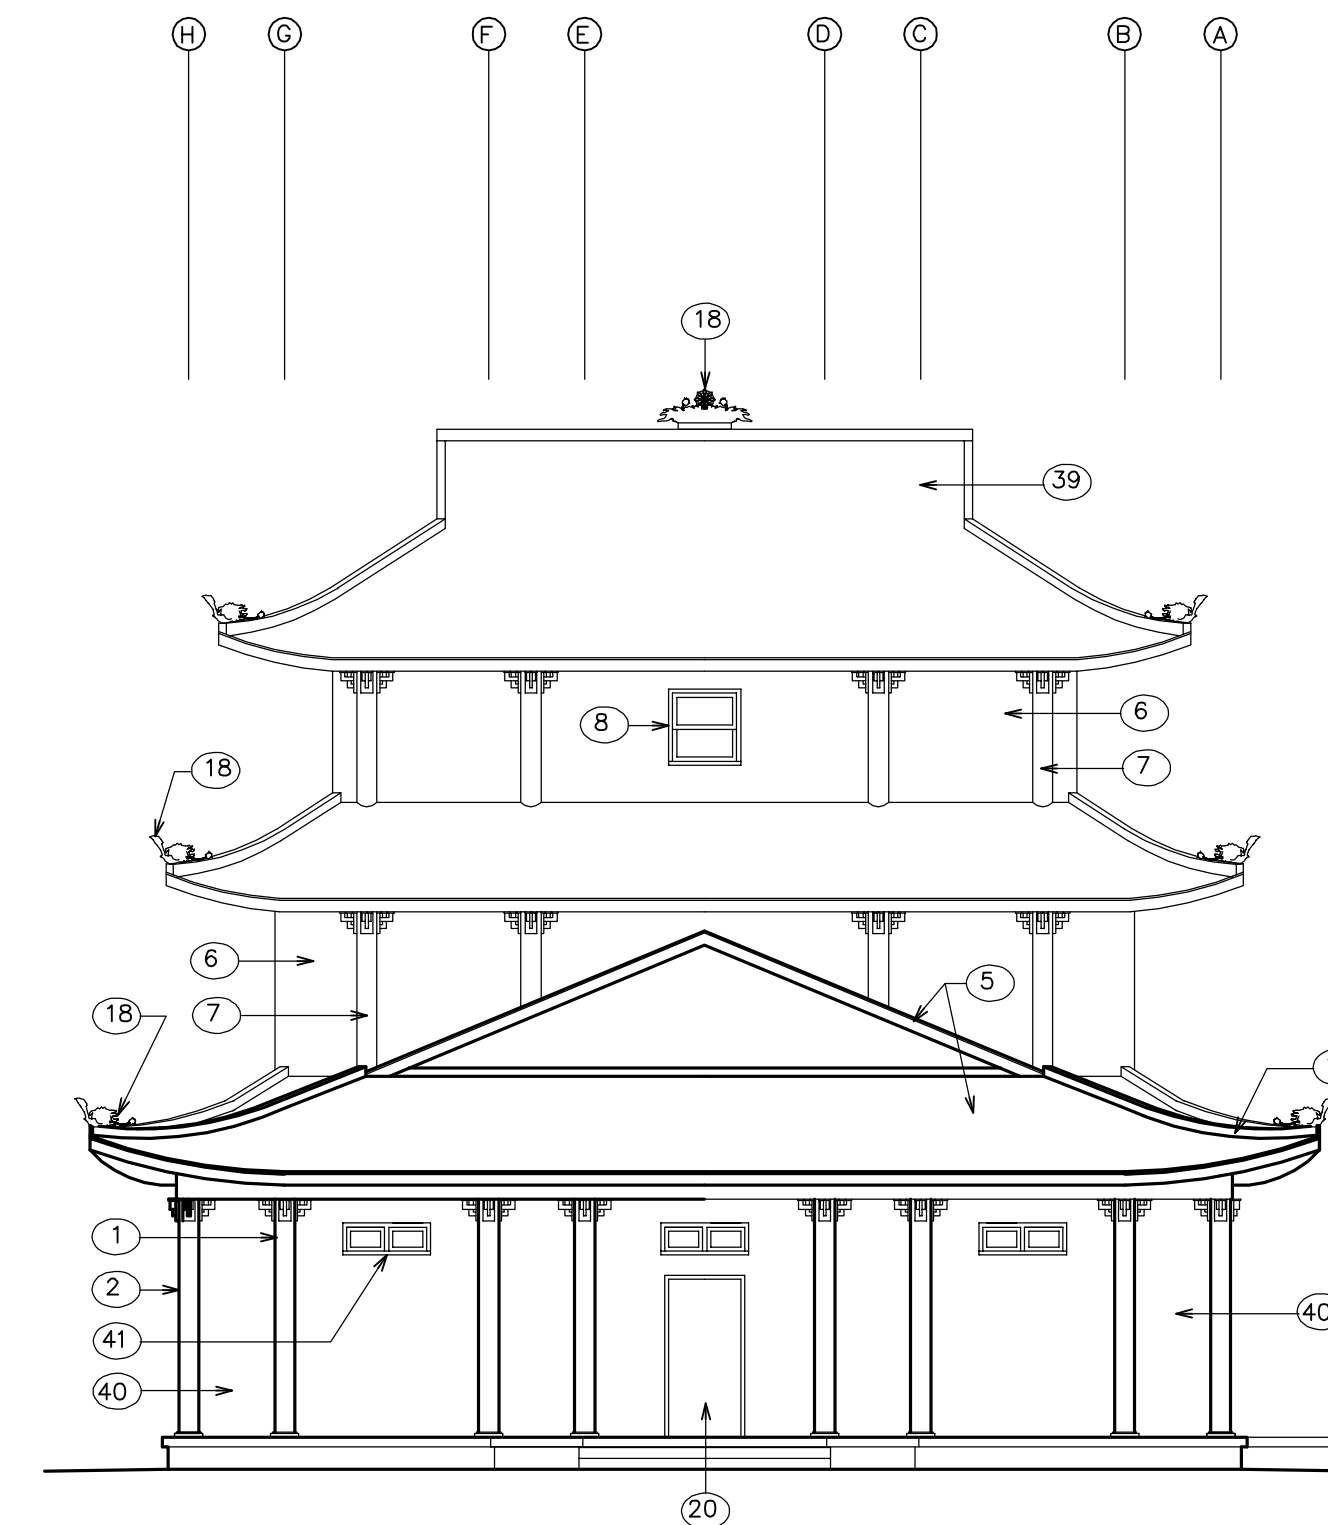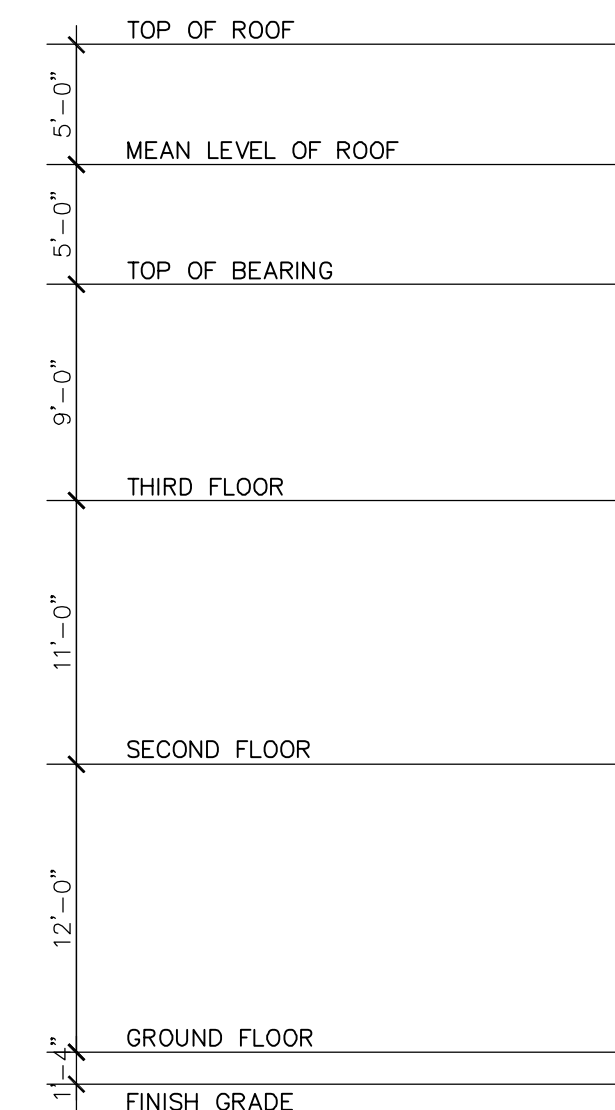

4
SD-3
EXISTING REAR ELEVATION
SCALE: 1/8" = 1'-0"


REVISIONS

DO ARCHITECTS, LLC
5627 RAPID RUN COURT, BURKE, VA 22015
TEL. (703) 425-1281


BUDDHIST CONGREGATIONAL CHURCH OF AMERICA
5401 SIXTEENTH STREET, NW, WASHINGTON, DC 20011

RENOVATION OF THE WORSHIP BUILDING
EXISTING ELEVATIONS

SHEET NO:
SD-3
4 of 7
DATE: 7-2-2014
JOB NO: 2013.5

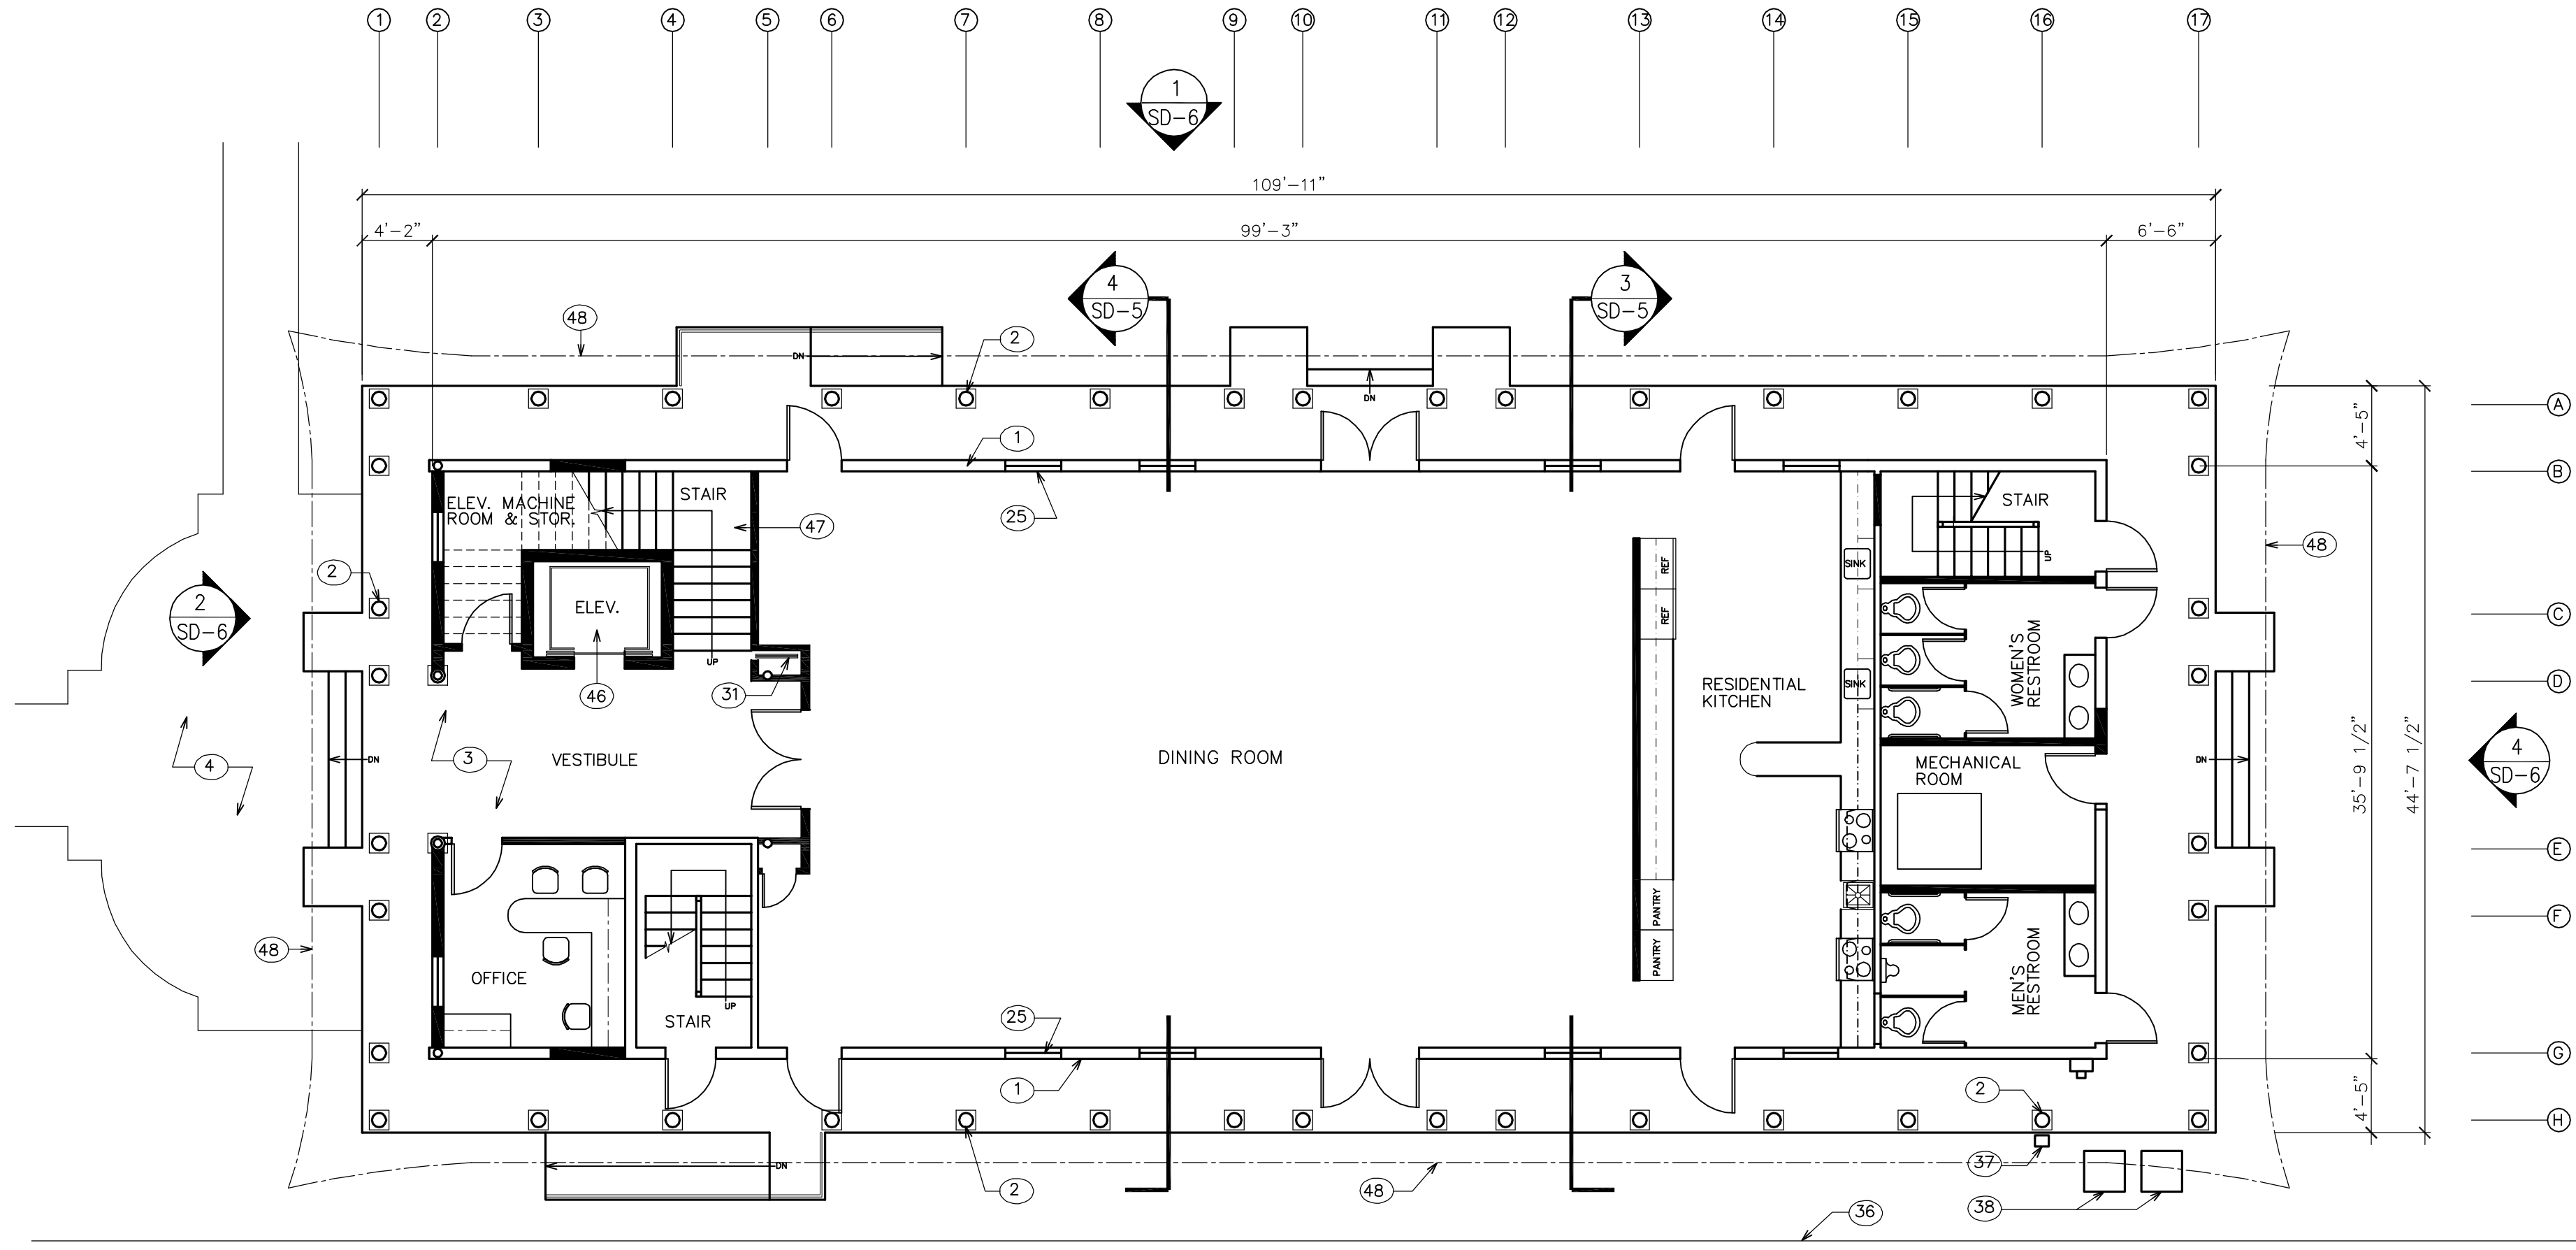

1
SD-4
NEW GROUND FLOOR PLAN
SCALE: 1/8" = 1'-0"

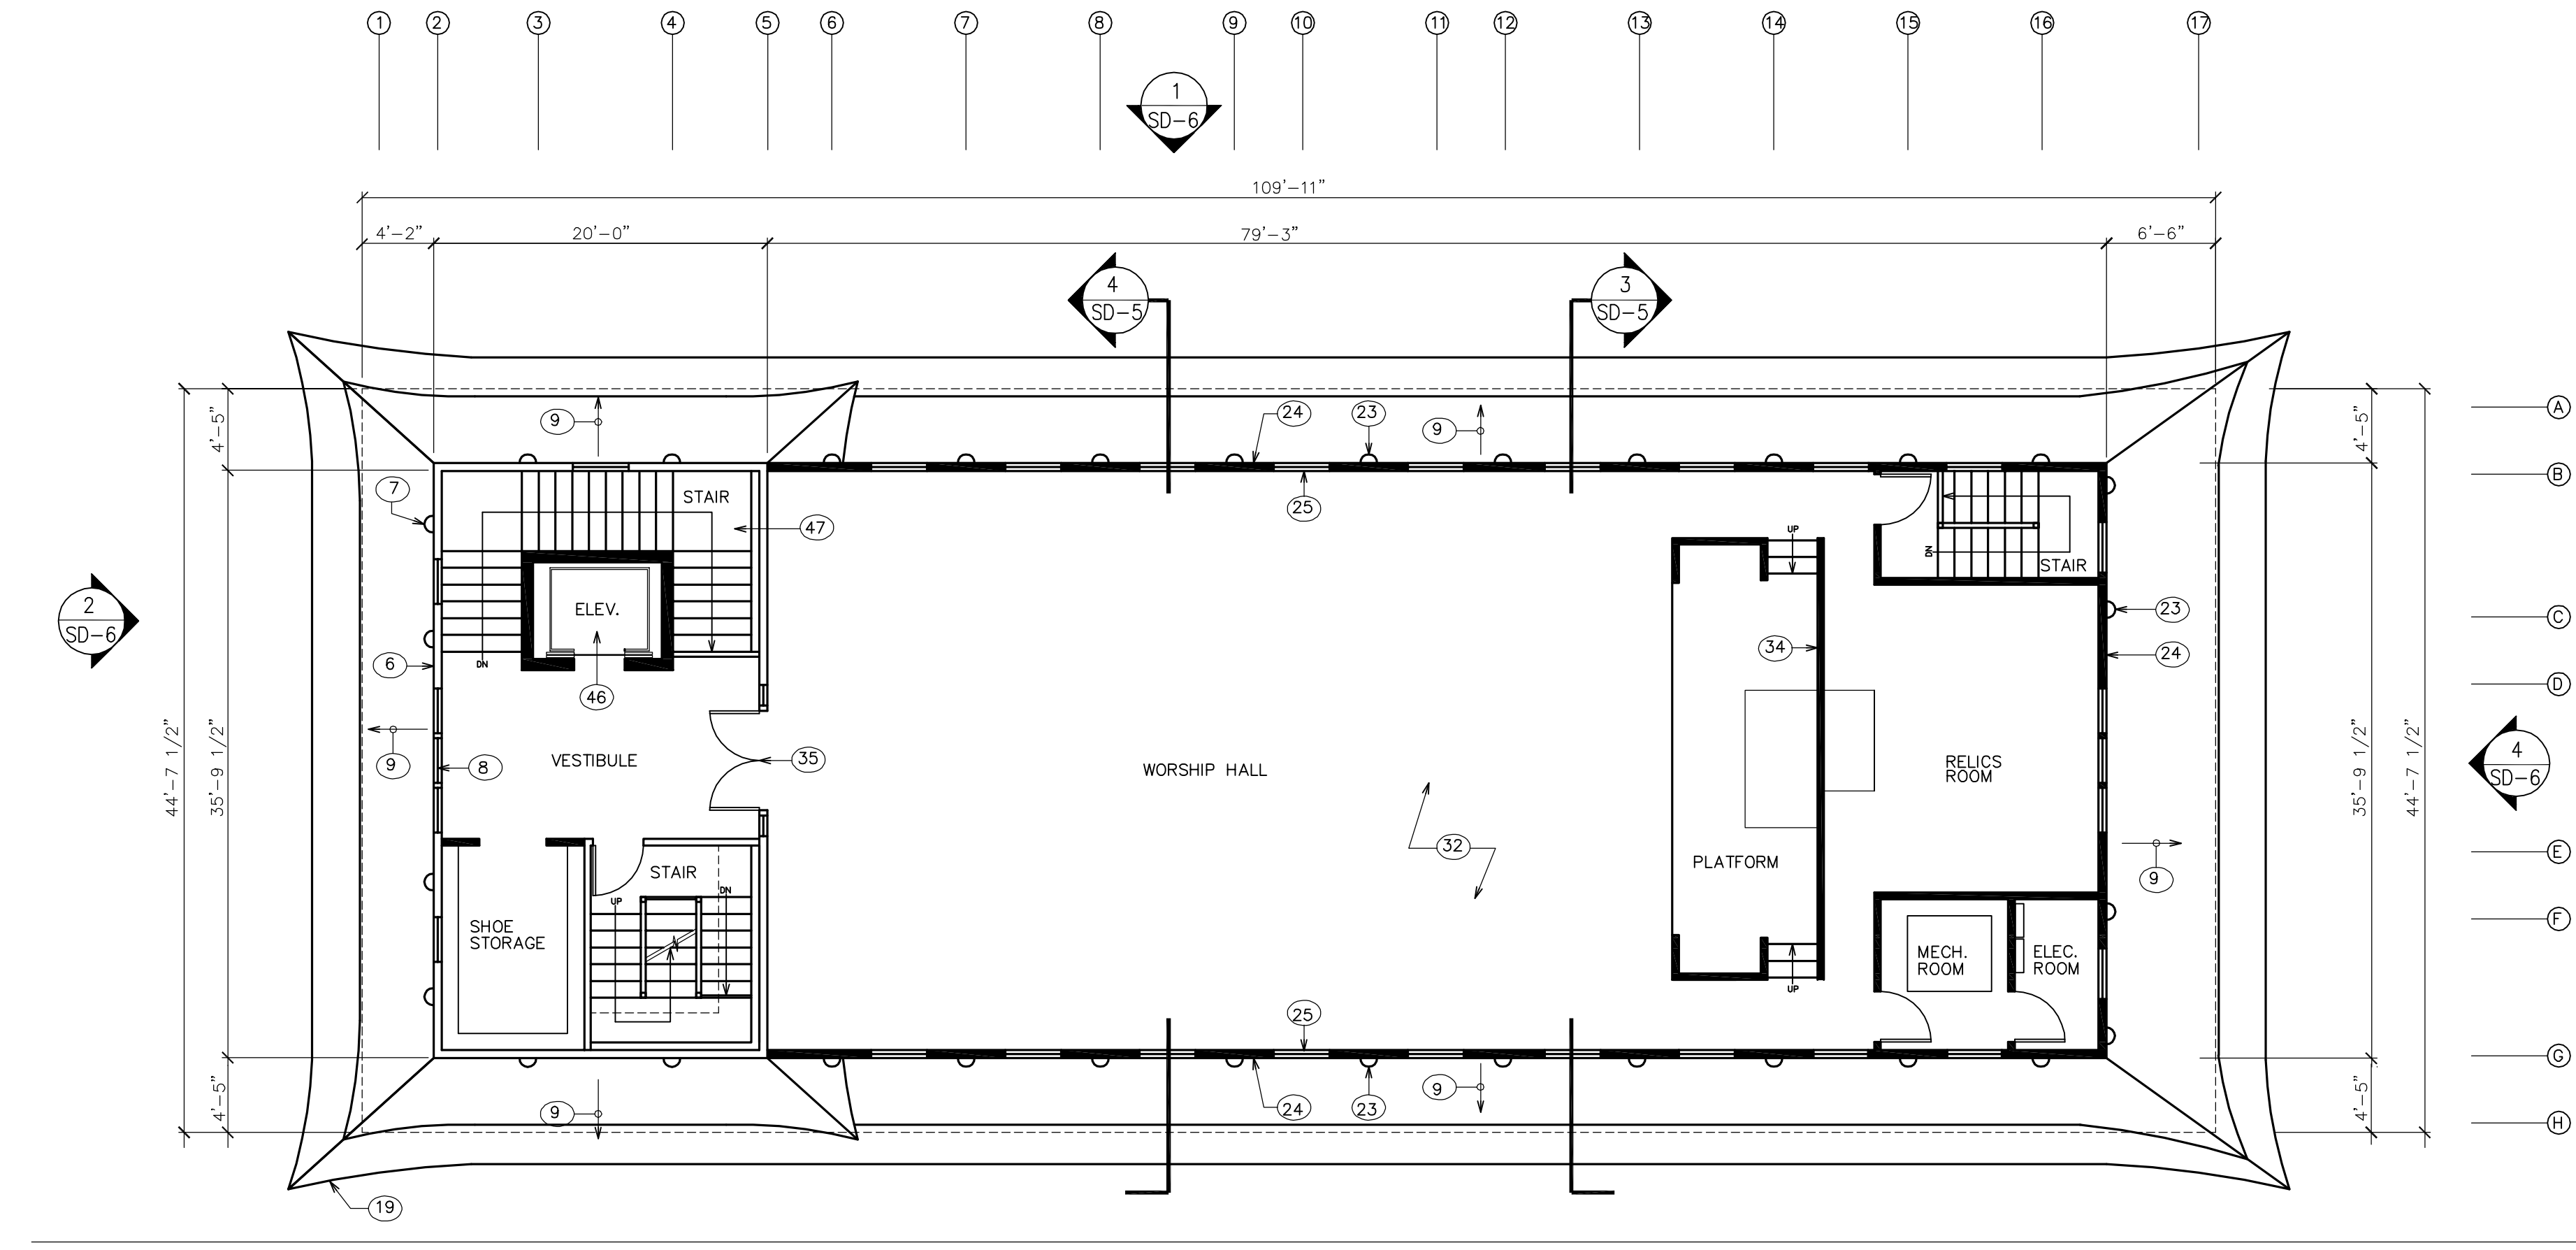

2
SD-4
NEW SECOND FLOOR PLAN
SCALE: 1/8" = 1'-0"

REFERENCE NOTES

(THESE NOTES APPLY TO ALL PLANS, ELEVATIONS, AND SECTIONS.)

- EXISTING CONCRETE BLOCK WALL, W/ CEMENT PARGING
- EXISTING STEEL COLUMN, TYPICAL
- EXISTING CONCRETE FLOOR
- EXISTING CONCRETE WALKWAY
- EXISTING DUTCH HIP ROOF, W/ ASPHALT SHINGLES
- EXISTING METAL STUD WALL, W/ STUCCO FINISH
- EXISTING HALF-ROUND COLUMN COVER, TYPICAL
- EXISTING DOUBLE-HUNG WINDOW, TYPICAL
- ROOF SLOPE
- EXISTING INTERIOR STUD WALL, TYPICAL
- EXISTING SHED ROOF, W/ ASPHALT SHINGLES
- EDGE OF EXISTING EXTERIOR WALLS AT SECOND FLOOR BELOW
- EDGE OF EXISTING EXTERIOR WALLS AT THIRD FLOOR BELOW
- EDGE OF EXISTING CONCRETE FLOOR AT GROUND FLOOR BELOW
- EDGE OF EXISTING CONCRETE BLOCK WALL AT GROUND FLOOR BELOW
- EXISTING ROOF RIDGE
- EXISTING WOOD ROOF TRUSSES
- EXISTING ROOF ORNAMENT, TYPICAL
- CURVED ROOF CORNER, TYPICAL
- EXISTING DOOR, TYPICAL
- PROFILE OF EXISTING ROOF BEHIND TOWER
- NEW DUTCH HIP ROOF, W/ ASPHALT SHINGLES
- NEW HALF-ROUND COLUMN COVER, TYPICAL
- NEW METAL STUD WALL, W/ STUCCO FINISH
- NEW DOUBLE-HUNG WINDOW, TYPICAL
- NEW SHED ROOF, W/ ASPHALT SHINGLES
- NEW WOOD ROOF TRUSSES
- NEW OPEN WEB STEEL JOISTS
- NEW CONCRETE BOND BEAM
- NEW CONCRETE FOOTINGS BEYOND
- NEW SLIDING STEEL GATE
- NEW CONCRETE SLAB ON STEEL DECK
- NEW OR RELOCATED ROOF ORNAMENT, TYPICAL
- NEW INTERIOR STUD WALL, TYPICAL
- NEW DOOR, TYPICAL
- EXISTING BRICK WALL
- EXISTING GAS METER
- EXISTING CONDENSING UNIT
- EXISTING TOWER BEYOND
- OPEN
- EXISTING TRANSOM WINDOW, TYPICAL
- NEW TRANSOM WINDOW, TYPICAL
- RELOCATED DOOR
- PROFILE OF NEW DUTCH HIP ROOF BEHIND TOWER
- PROFILE OF NEW SHED ROOF BEHIND TOWER
- NEW HYDRAULIC ELEVATOR
- NEW OPEN STAIR
- ROOF LINE ABOVE
- NEW RAISED FLOOR TO ACCOMMODATE PROTRUSION OF NEW ELEVATOR HOISTWAY
- NEW WALL PROTRUSION, 2" DEEP x 4" WIDE

FLOOR PLAN LEGEND

- EXISTING WALL TO REMAIN
— NEW WALL

DO ARCHITECTS, LLC
5627 RAPID RUN COURT, BURKE, VA 22015
TEL. (703)425-1281


BUDDHIST CONGREGATIONAL CHURCH OF AMERICA
5401 SIXTEENTH STREET, NW, WASHINGTON, DC 20011

RENOVATION OF THE WORSHIP BUILDING
NEW GROUND & SECOND FLOOR PLANS


SHEET NO:

SD-4
5 of 7


DATE: 7-2-2014
JOB NO: 2013.5

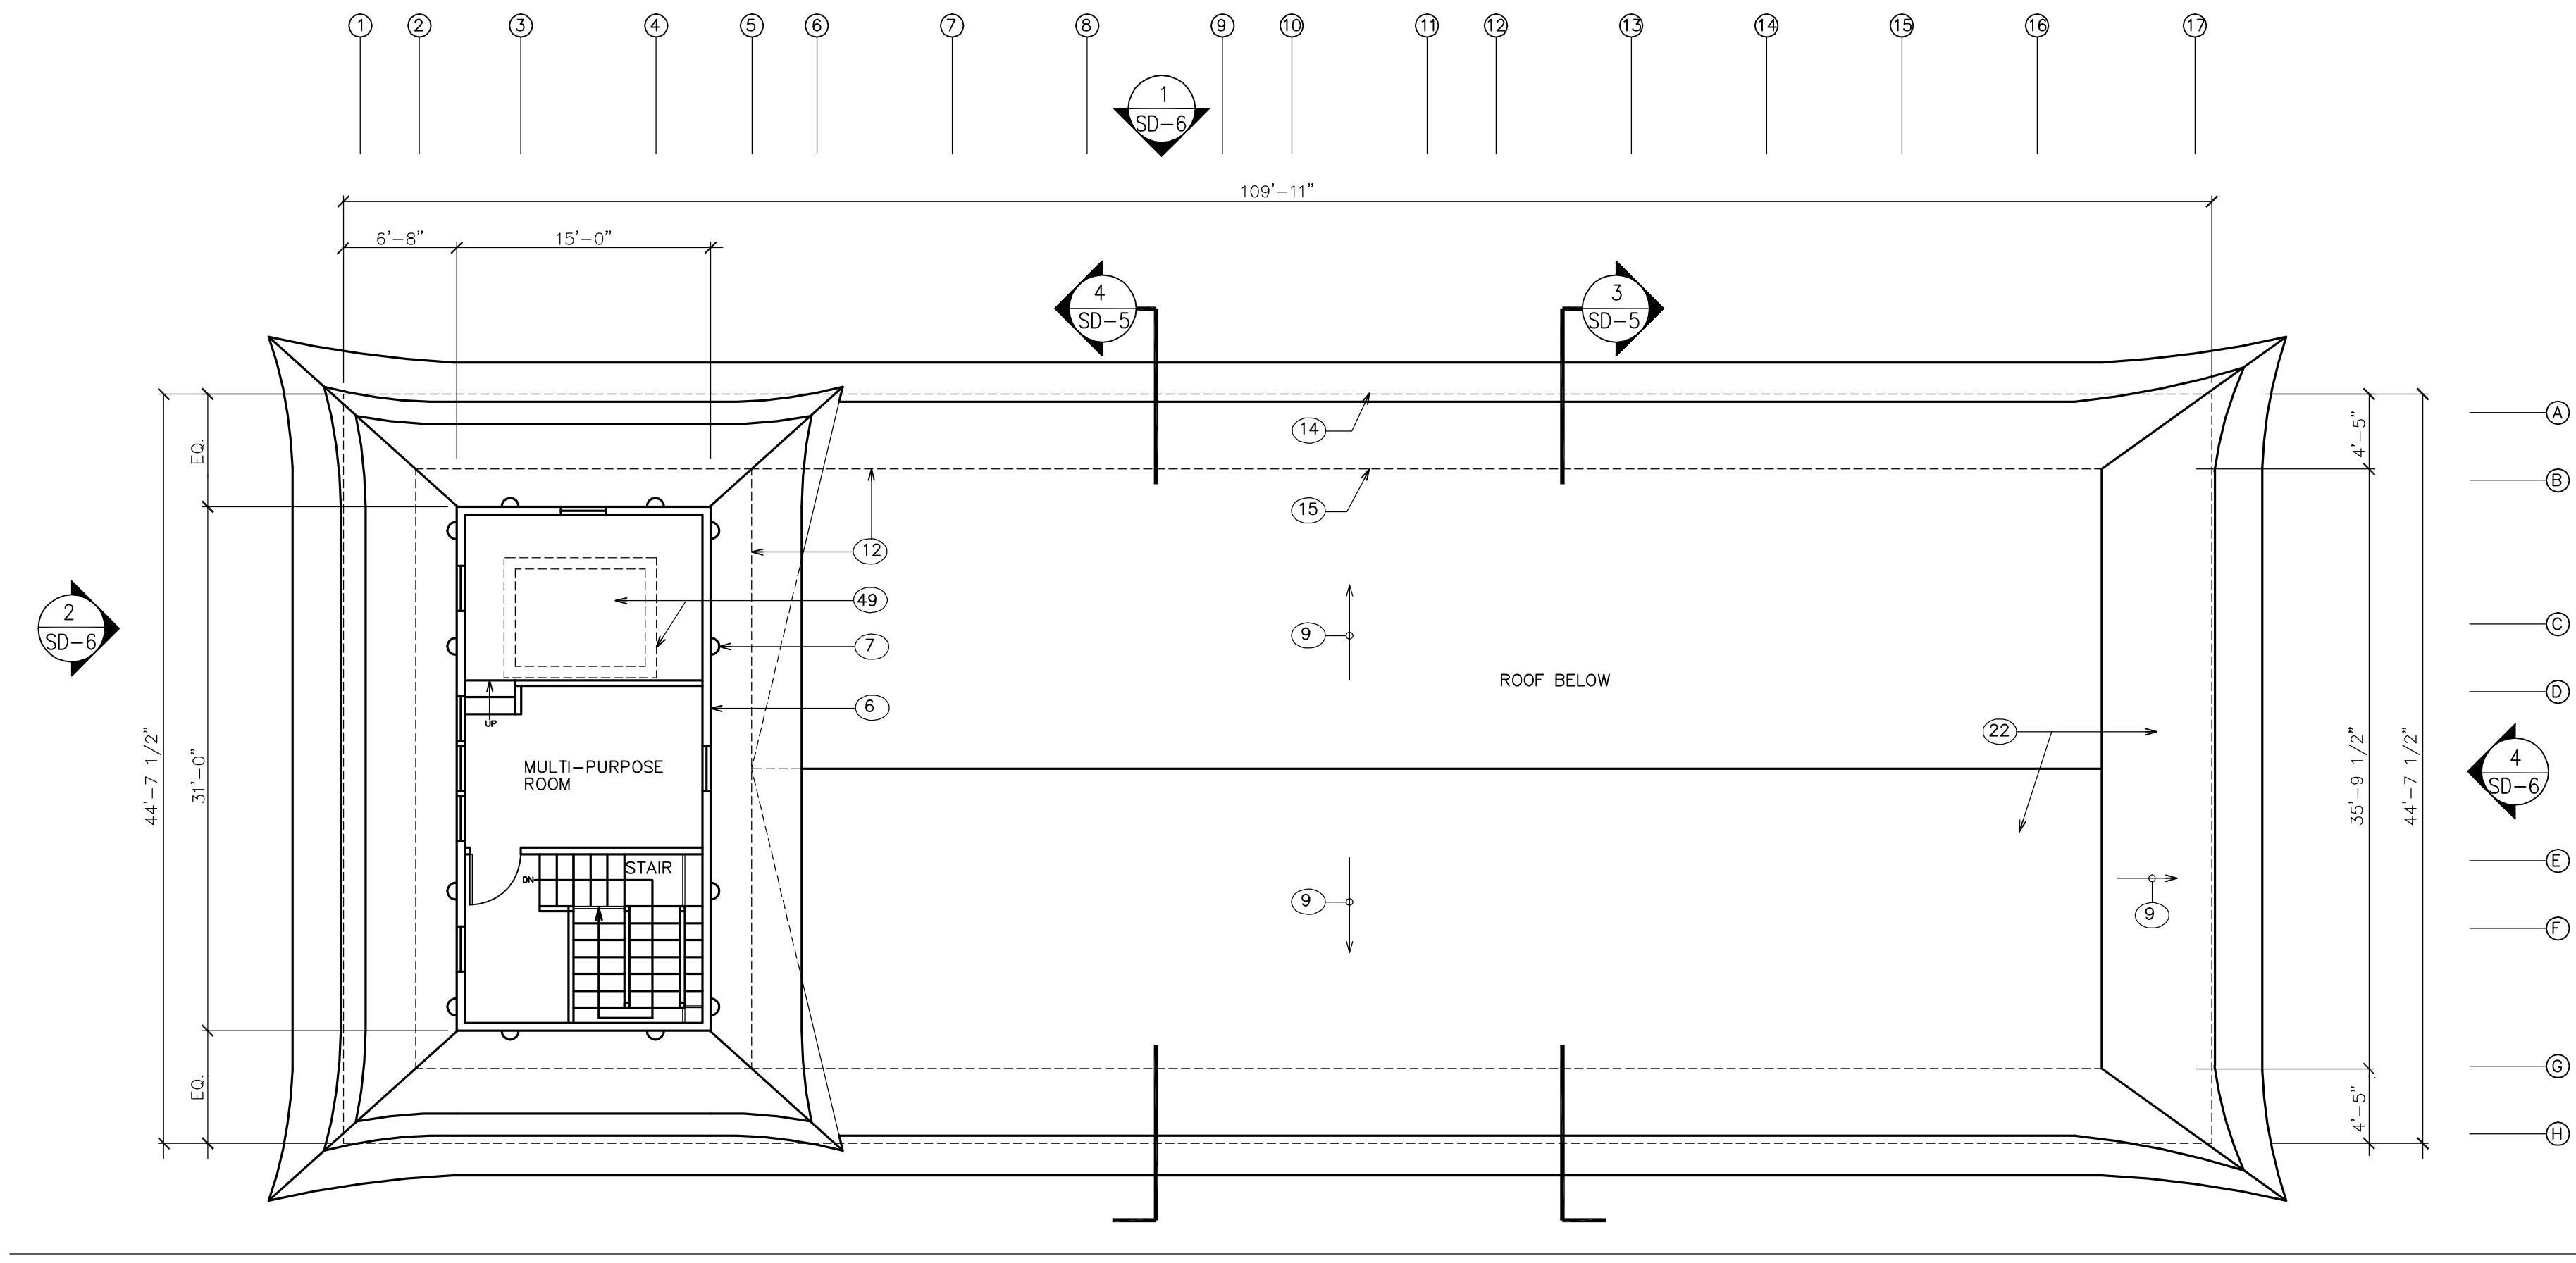


1
SD-5
NEW THIRD FLOOR PLAN
SCALE: 1/8" = 1'-0"

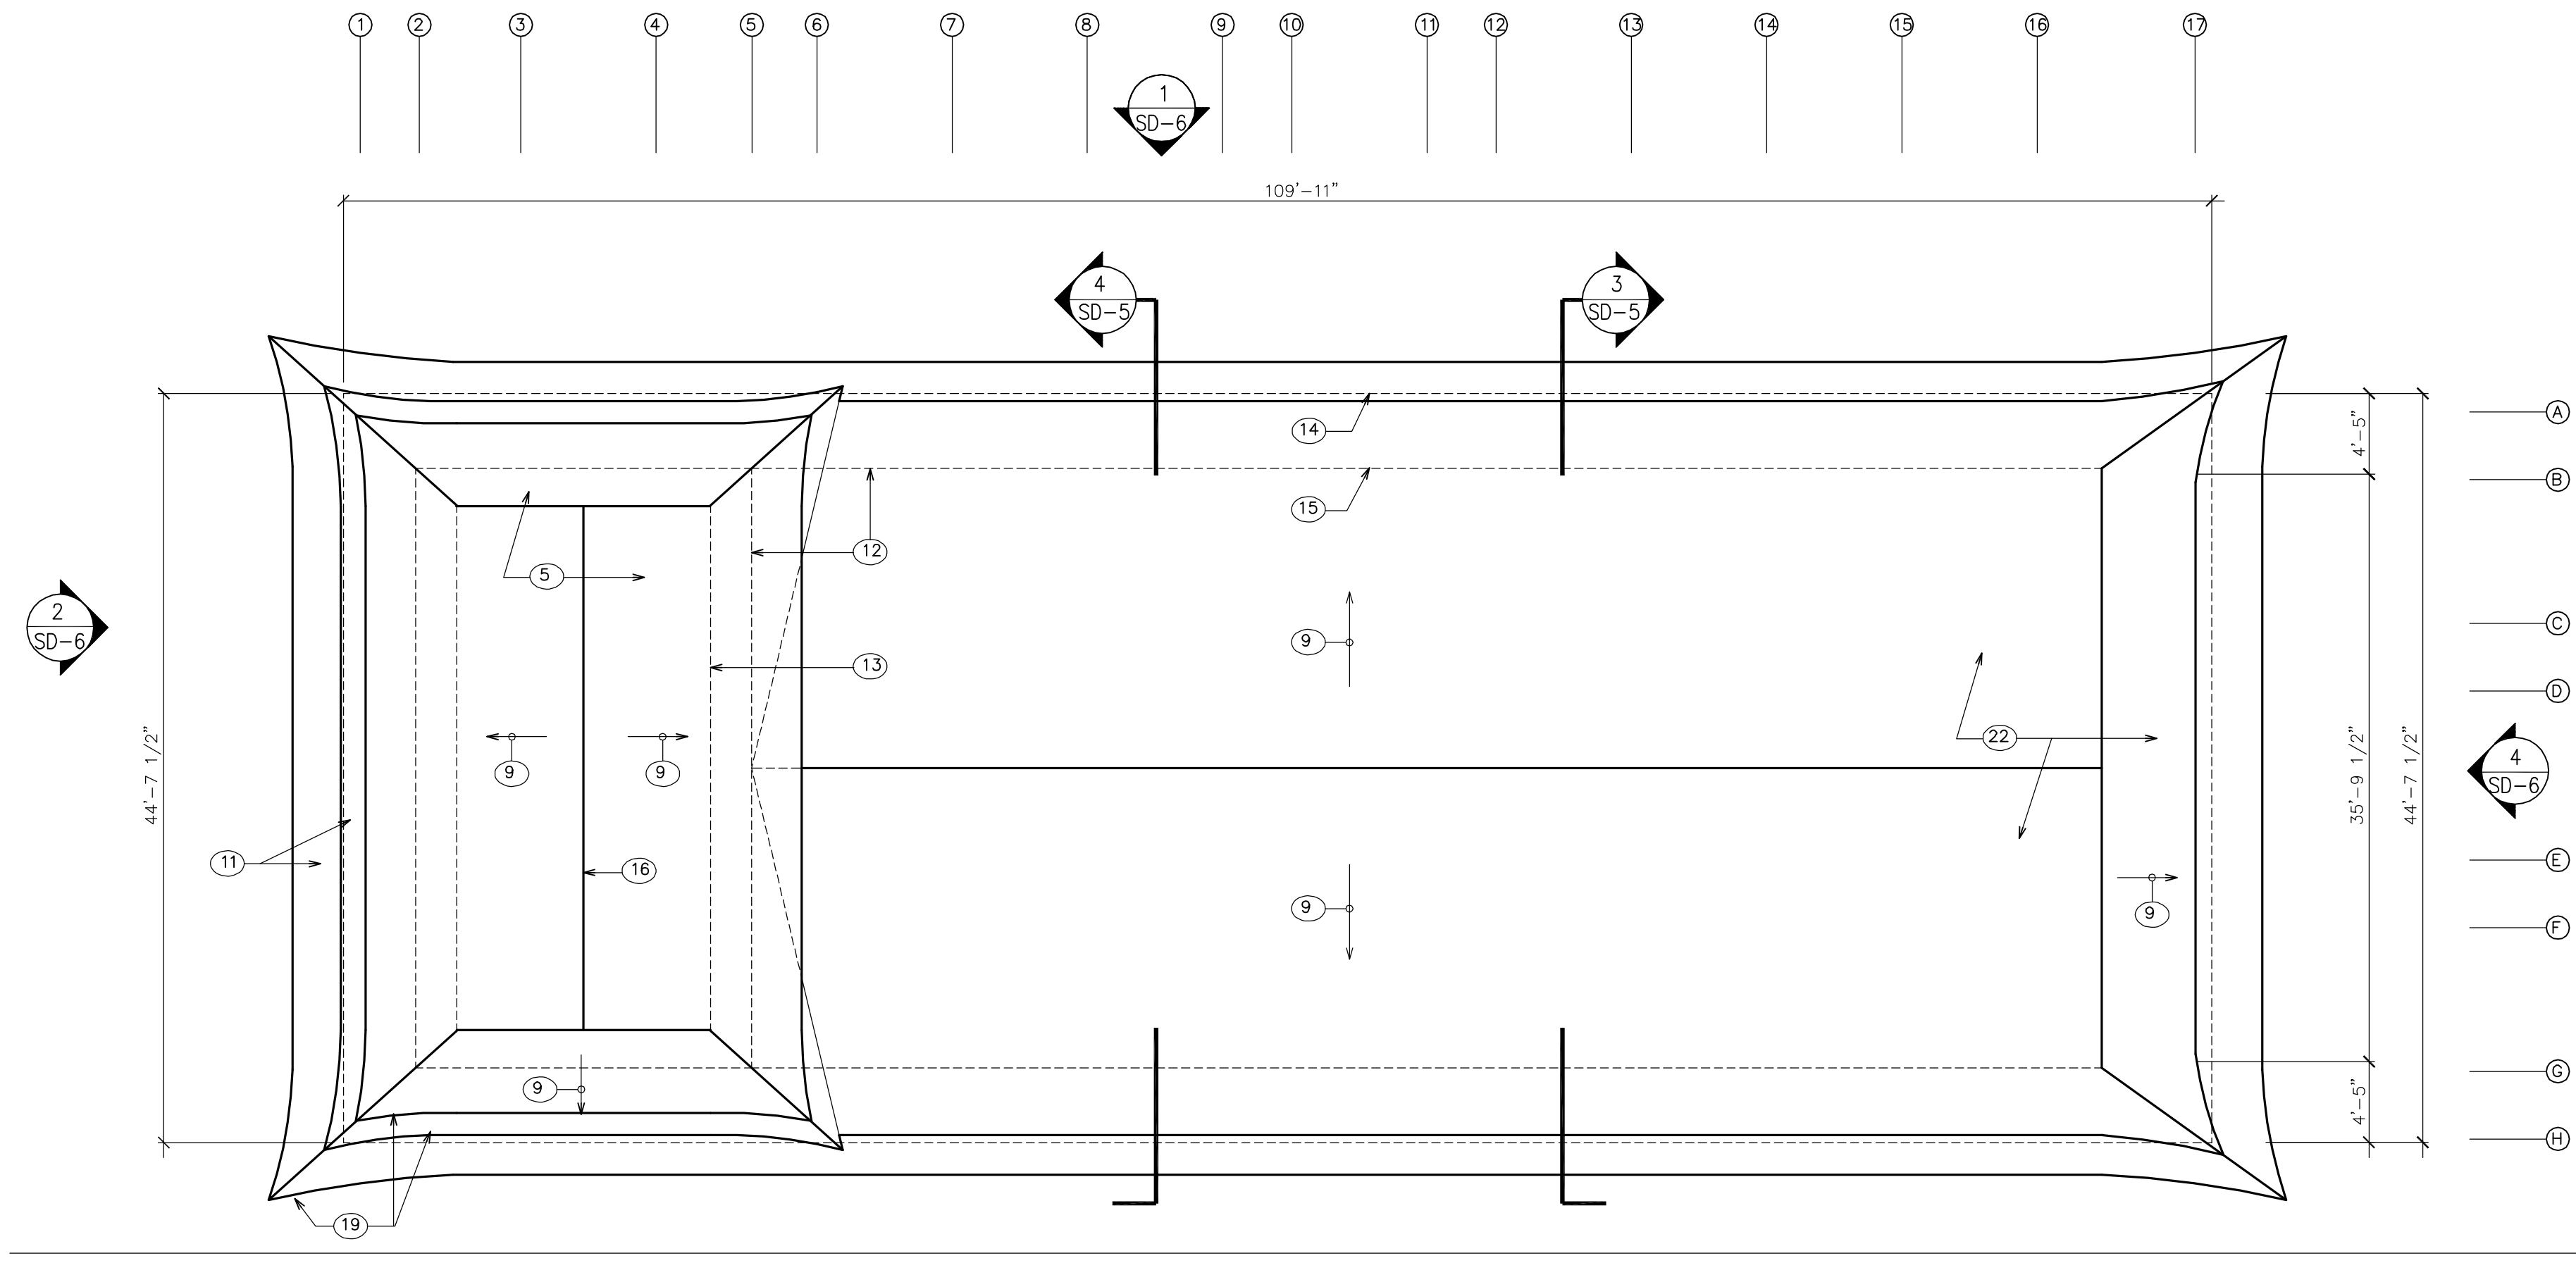

2
SD-5
NEW ROOF PLAN
SCALE: 1/8" = 1'-0"

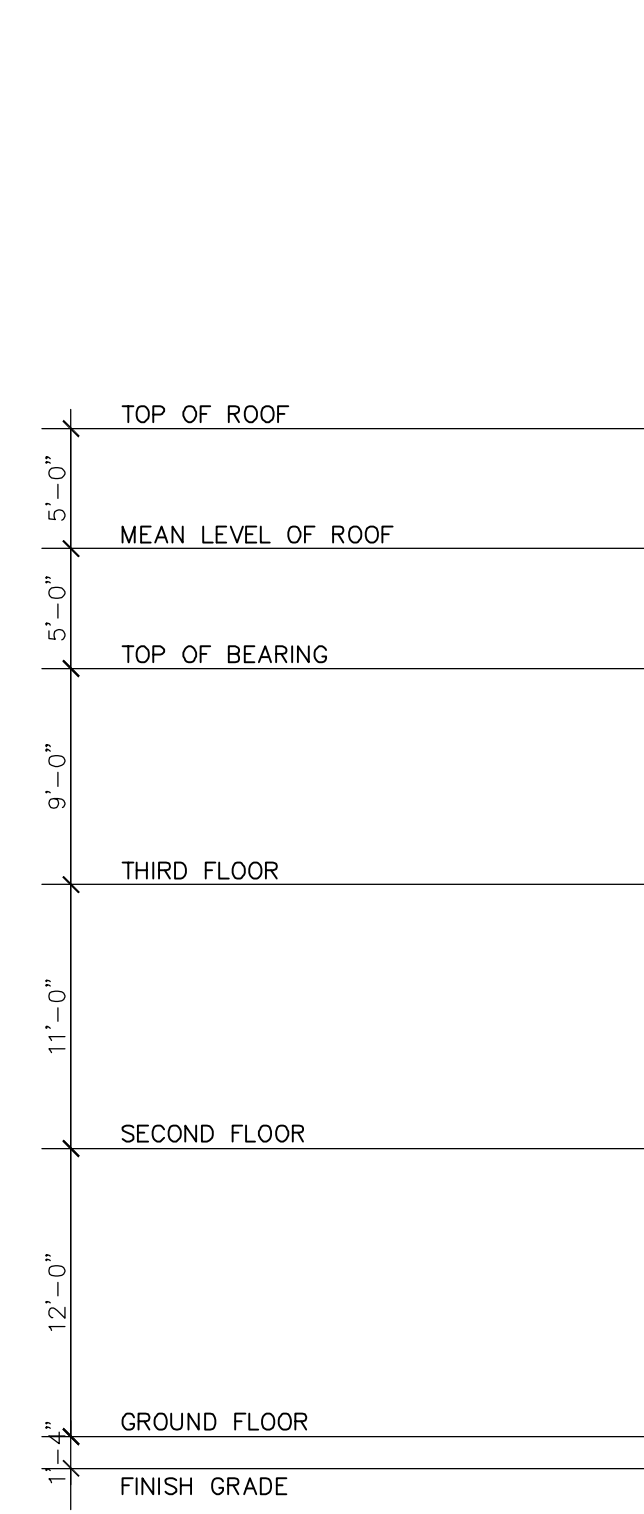

3
SD-5
NEW CROSS SECTION
SCALE: 1/8" = 1'-0"

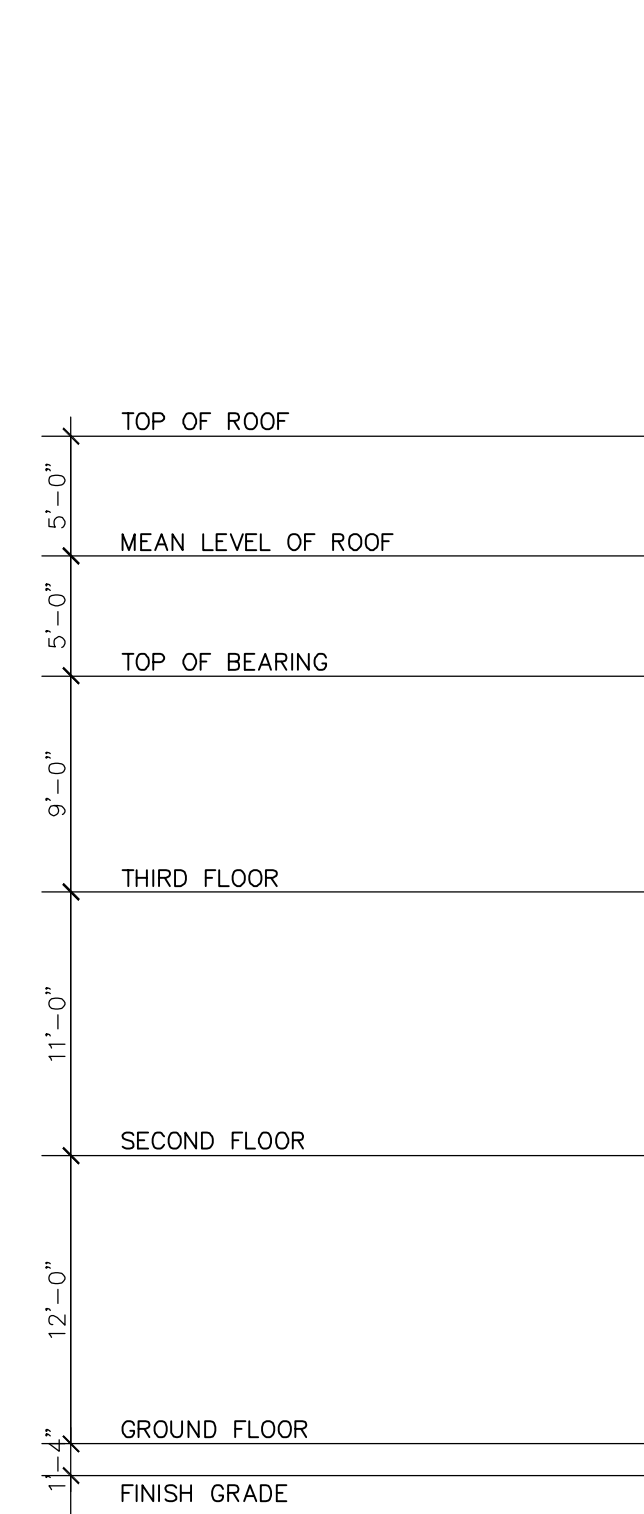

4
SD-5
NEW CROSS SECTION
SCALE: 1/8" = 1'-0"

REVISIONS

DO ARCHITECTS, LLC
5627 RAPID RUN COURT, BURKE, VA 22015
TEL. (703)425-1281

BUDDHIST CONGREGATIONAL CHURCH OF AMERICA
5401 SIXTEENTH STREET, NW, WASHINGTON, DC 20011


RENOVATION OF THE WORSHIP BUILDING

NEW THIRD FLOOR & ROOF PLANS
NEW CROSS SECTIONS


SHEET NO:

SD-5
6 of 7



DATE: 7-2-2014
JOB NO: 2013.5

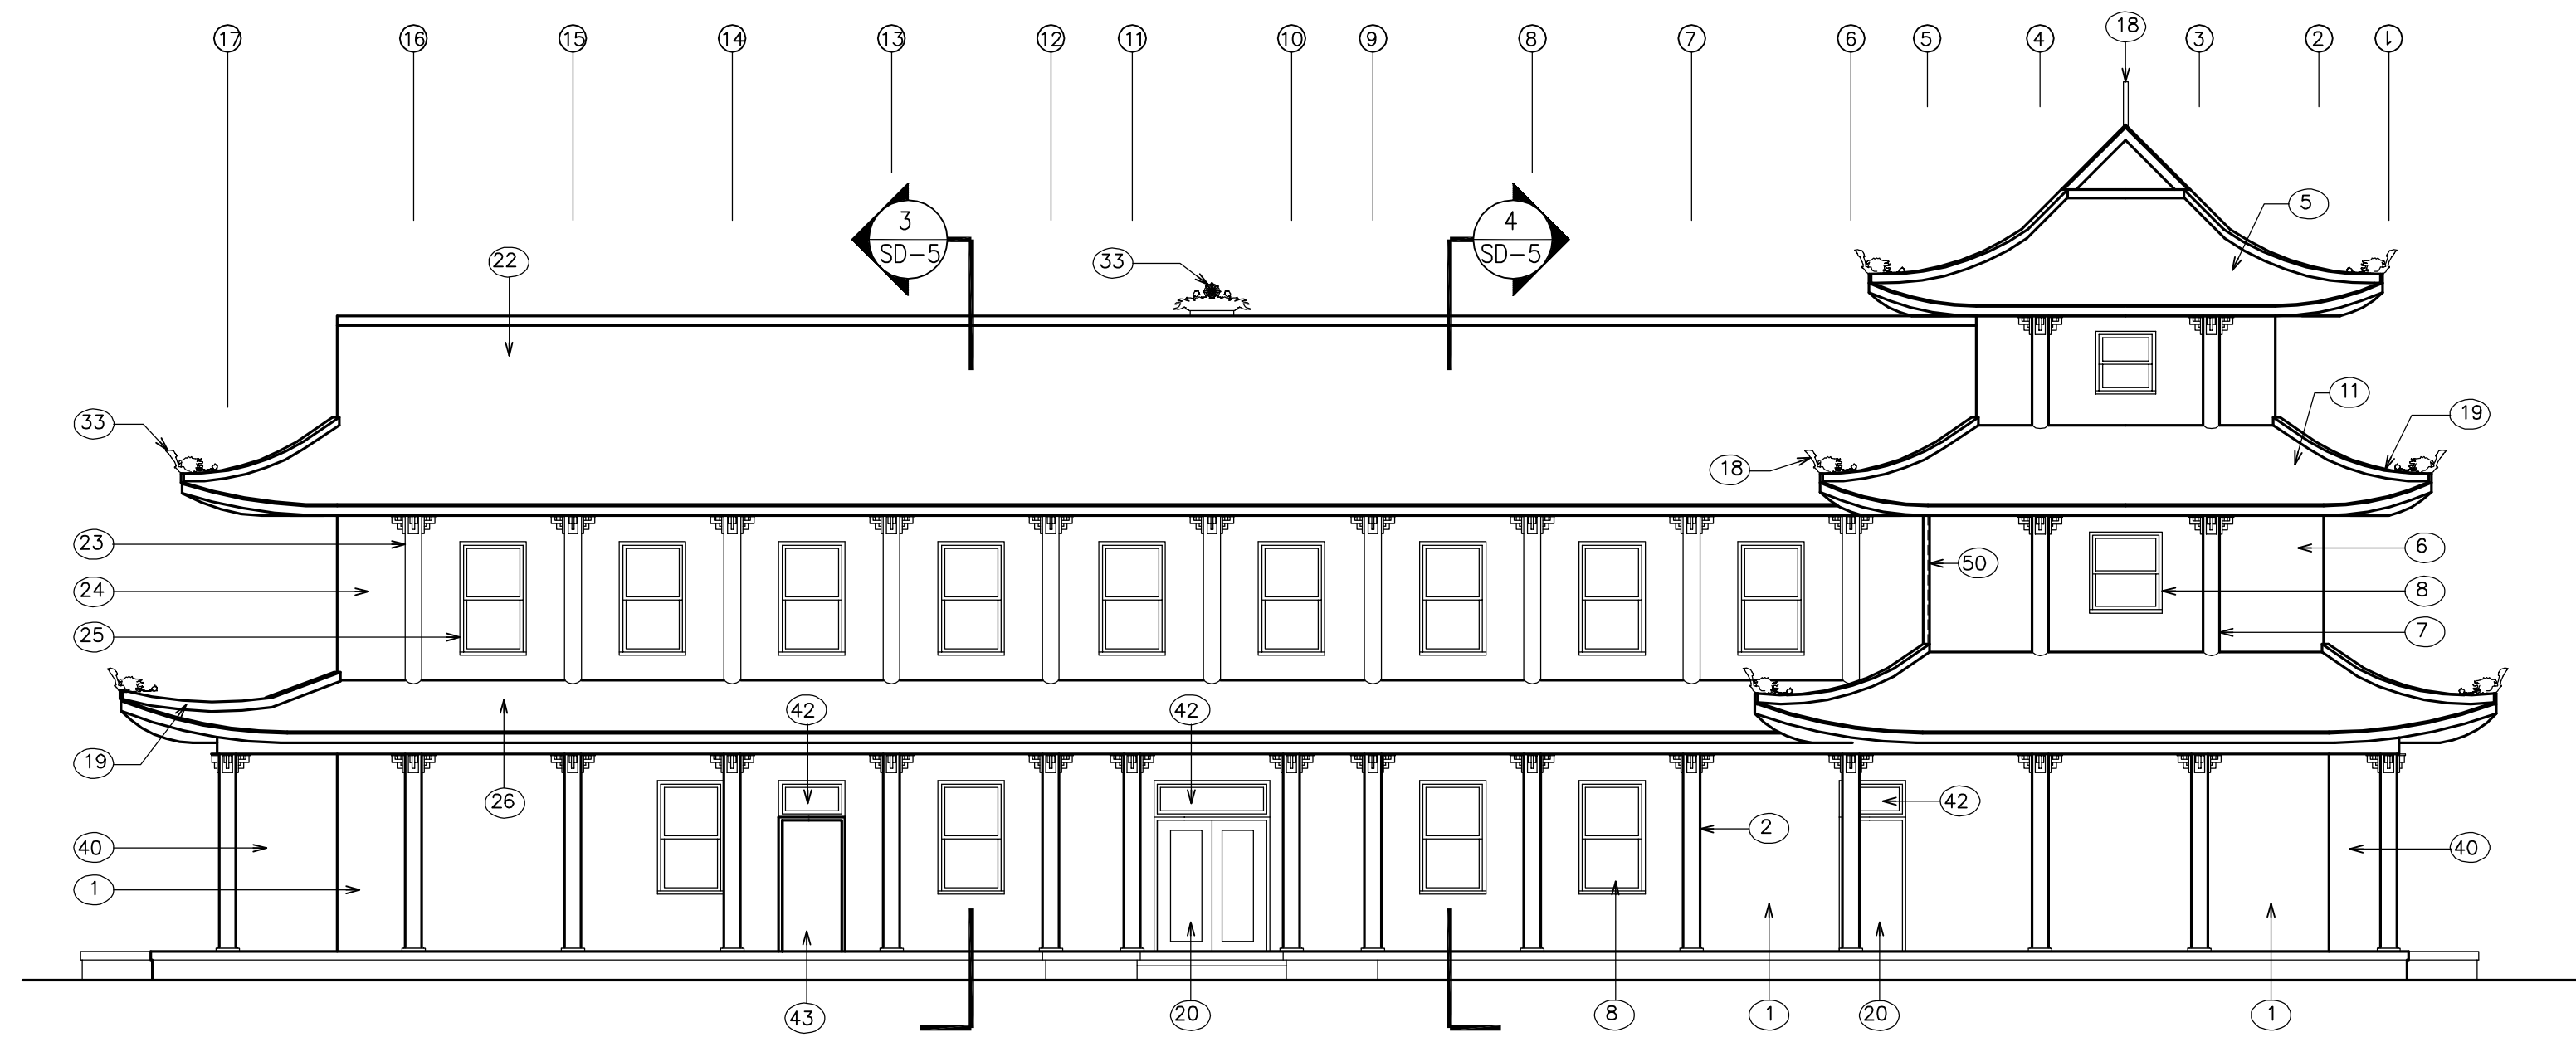



1
SD-6
NEW LEFT SIDE ELEVATION
SCALE: 1/8" = 1'-0"

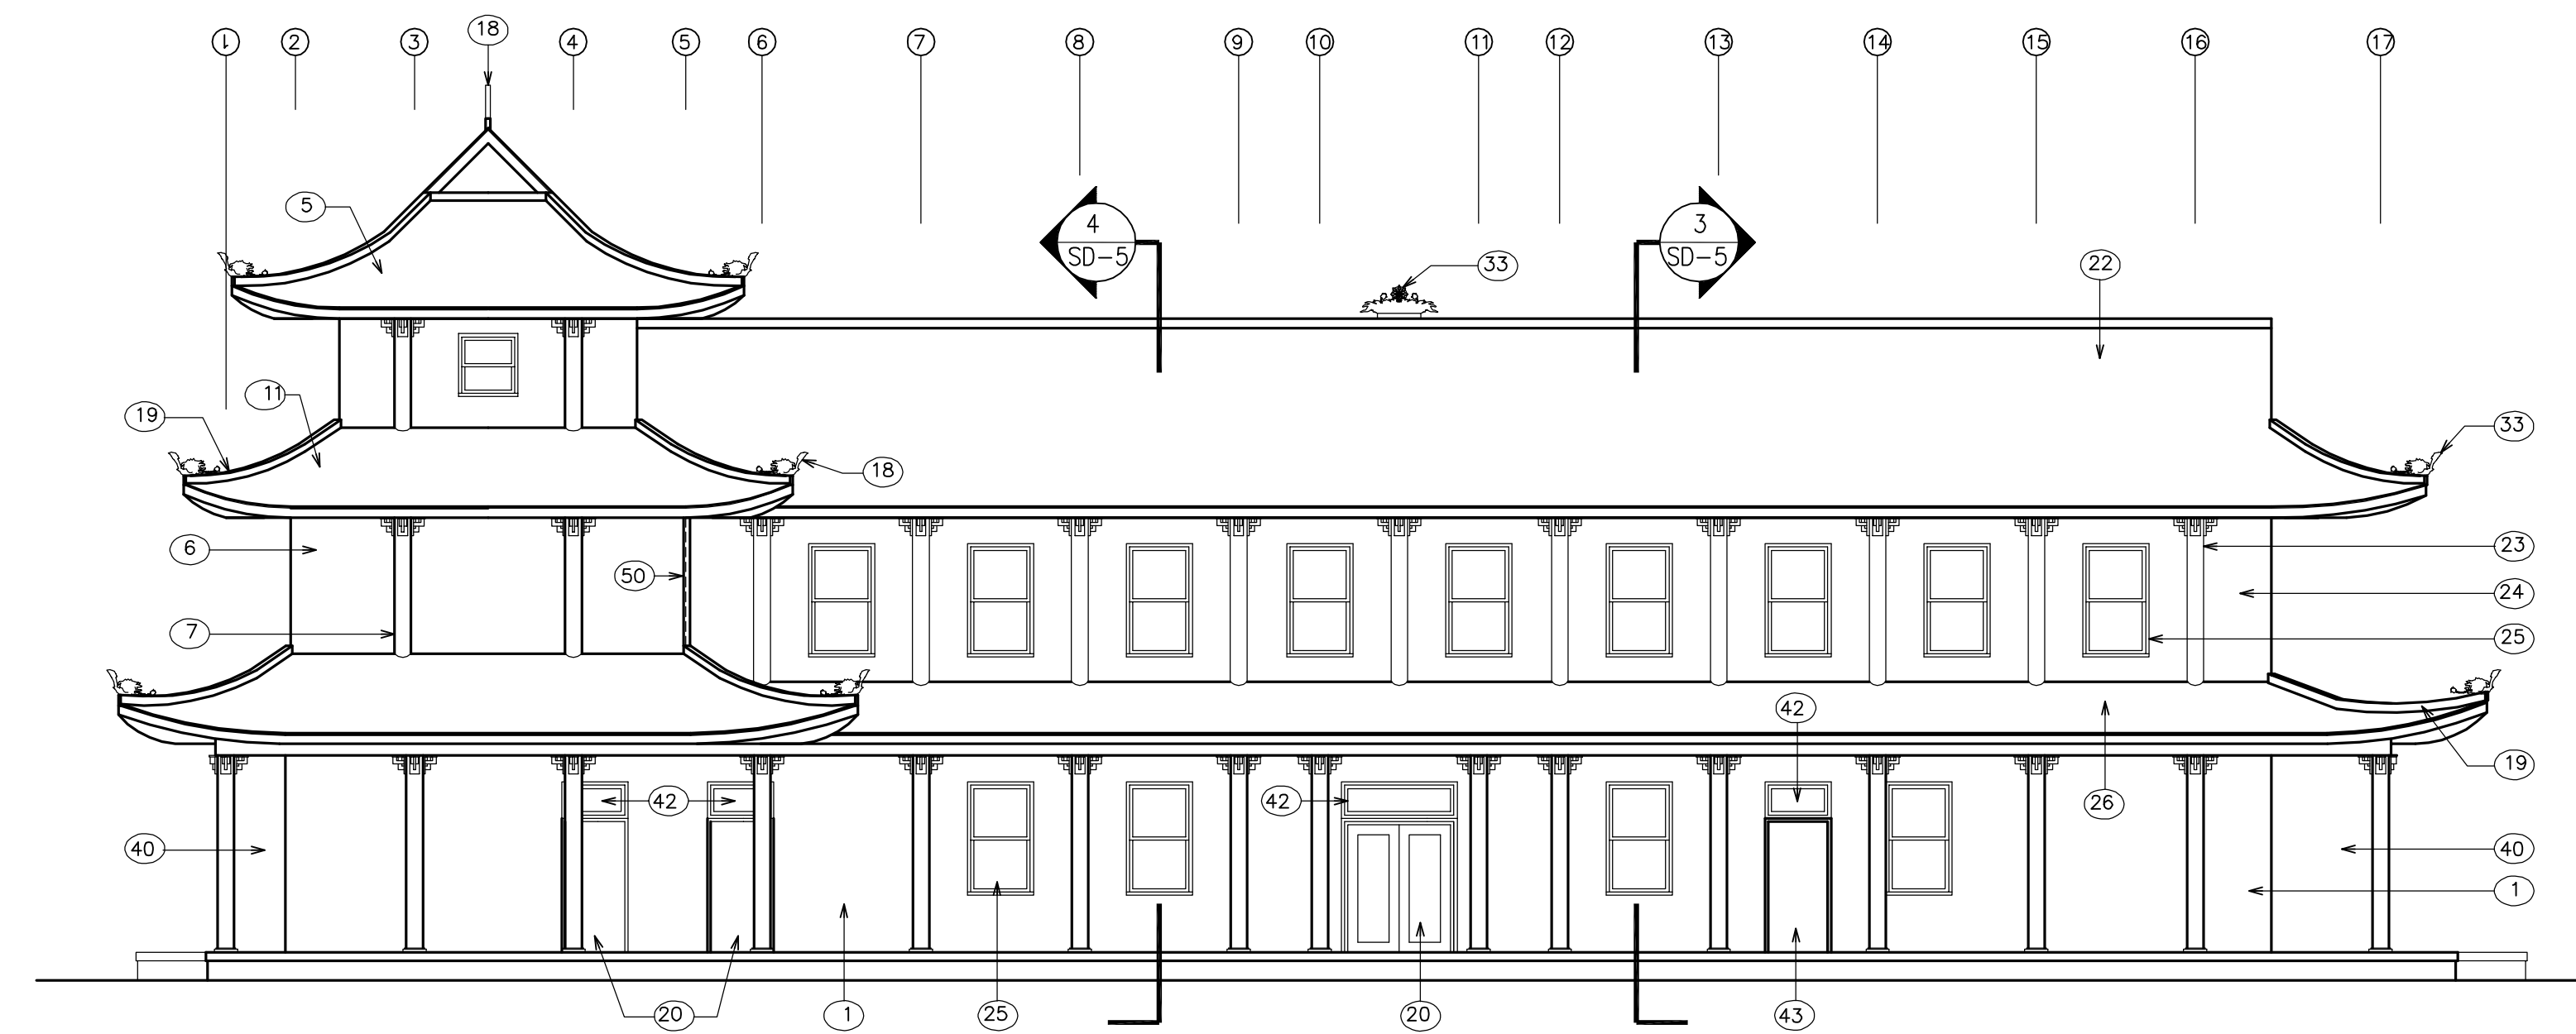

3
SD-6
NEW RIGHT SIDE ELEVATION
SCALE: 1/8" = 1'-0"

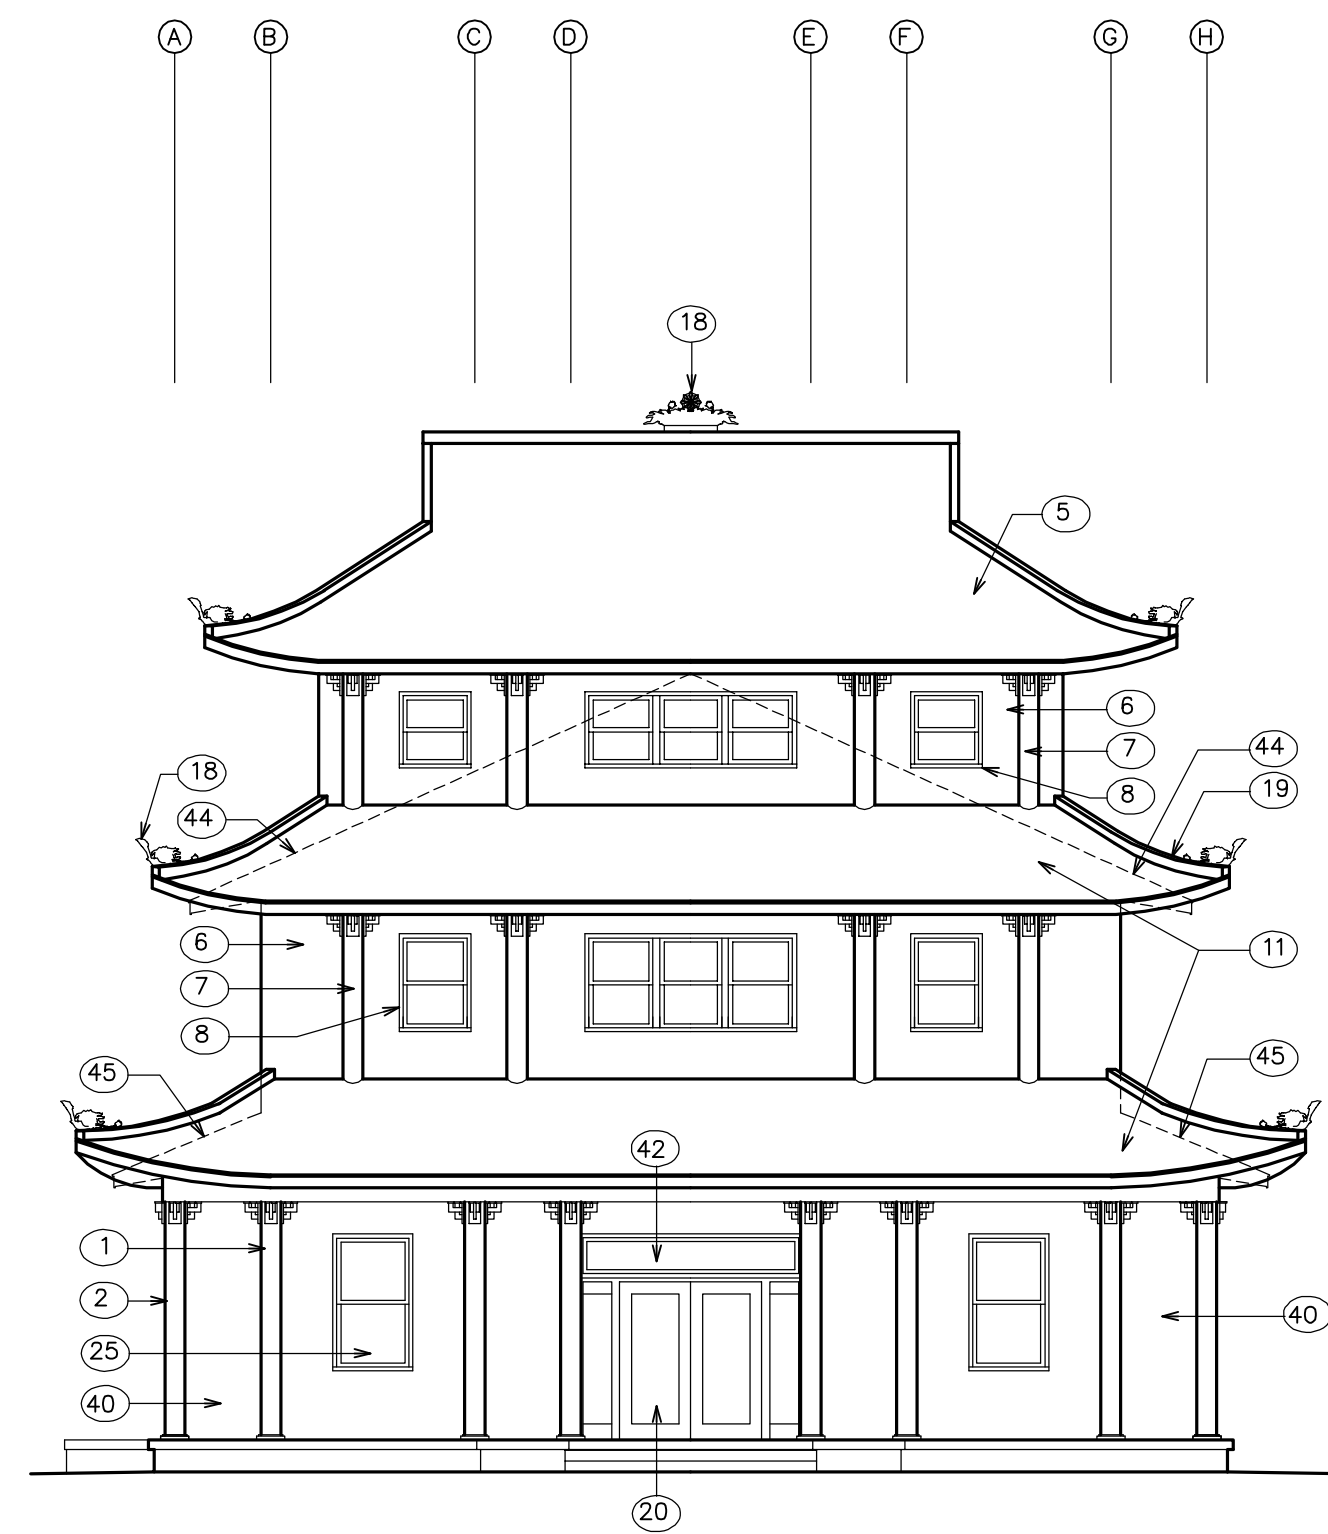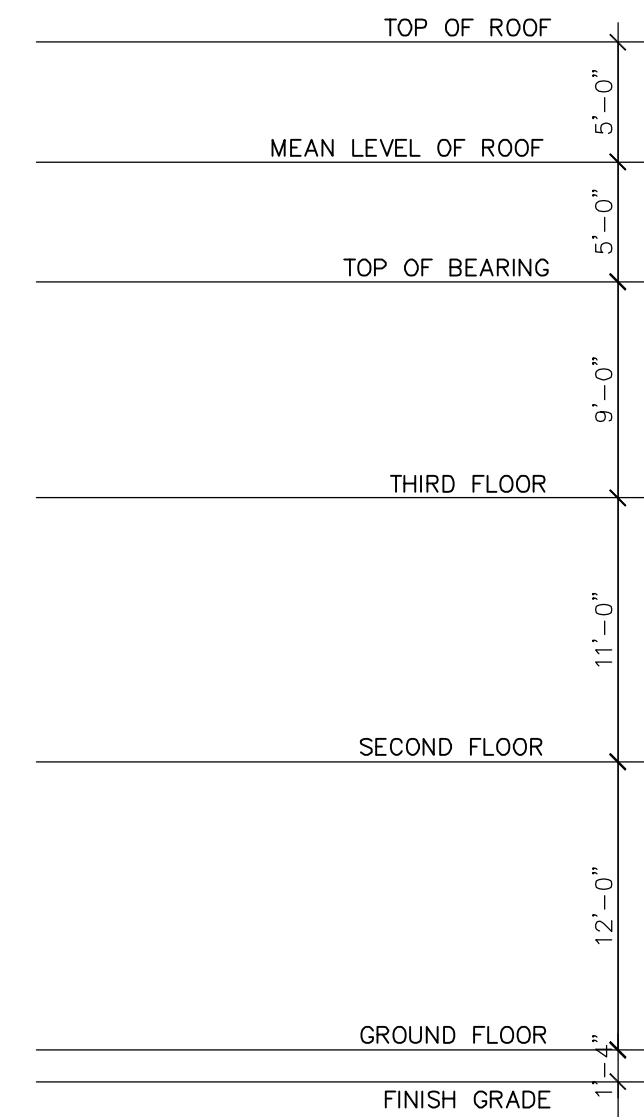

2
SD-6
NEW FRONT ELEVATION
SCALE: 1/8" = 1'-0"

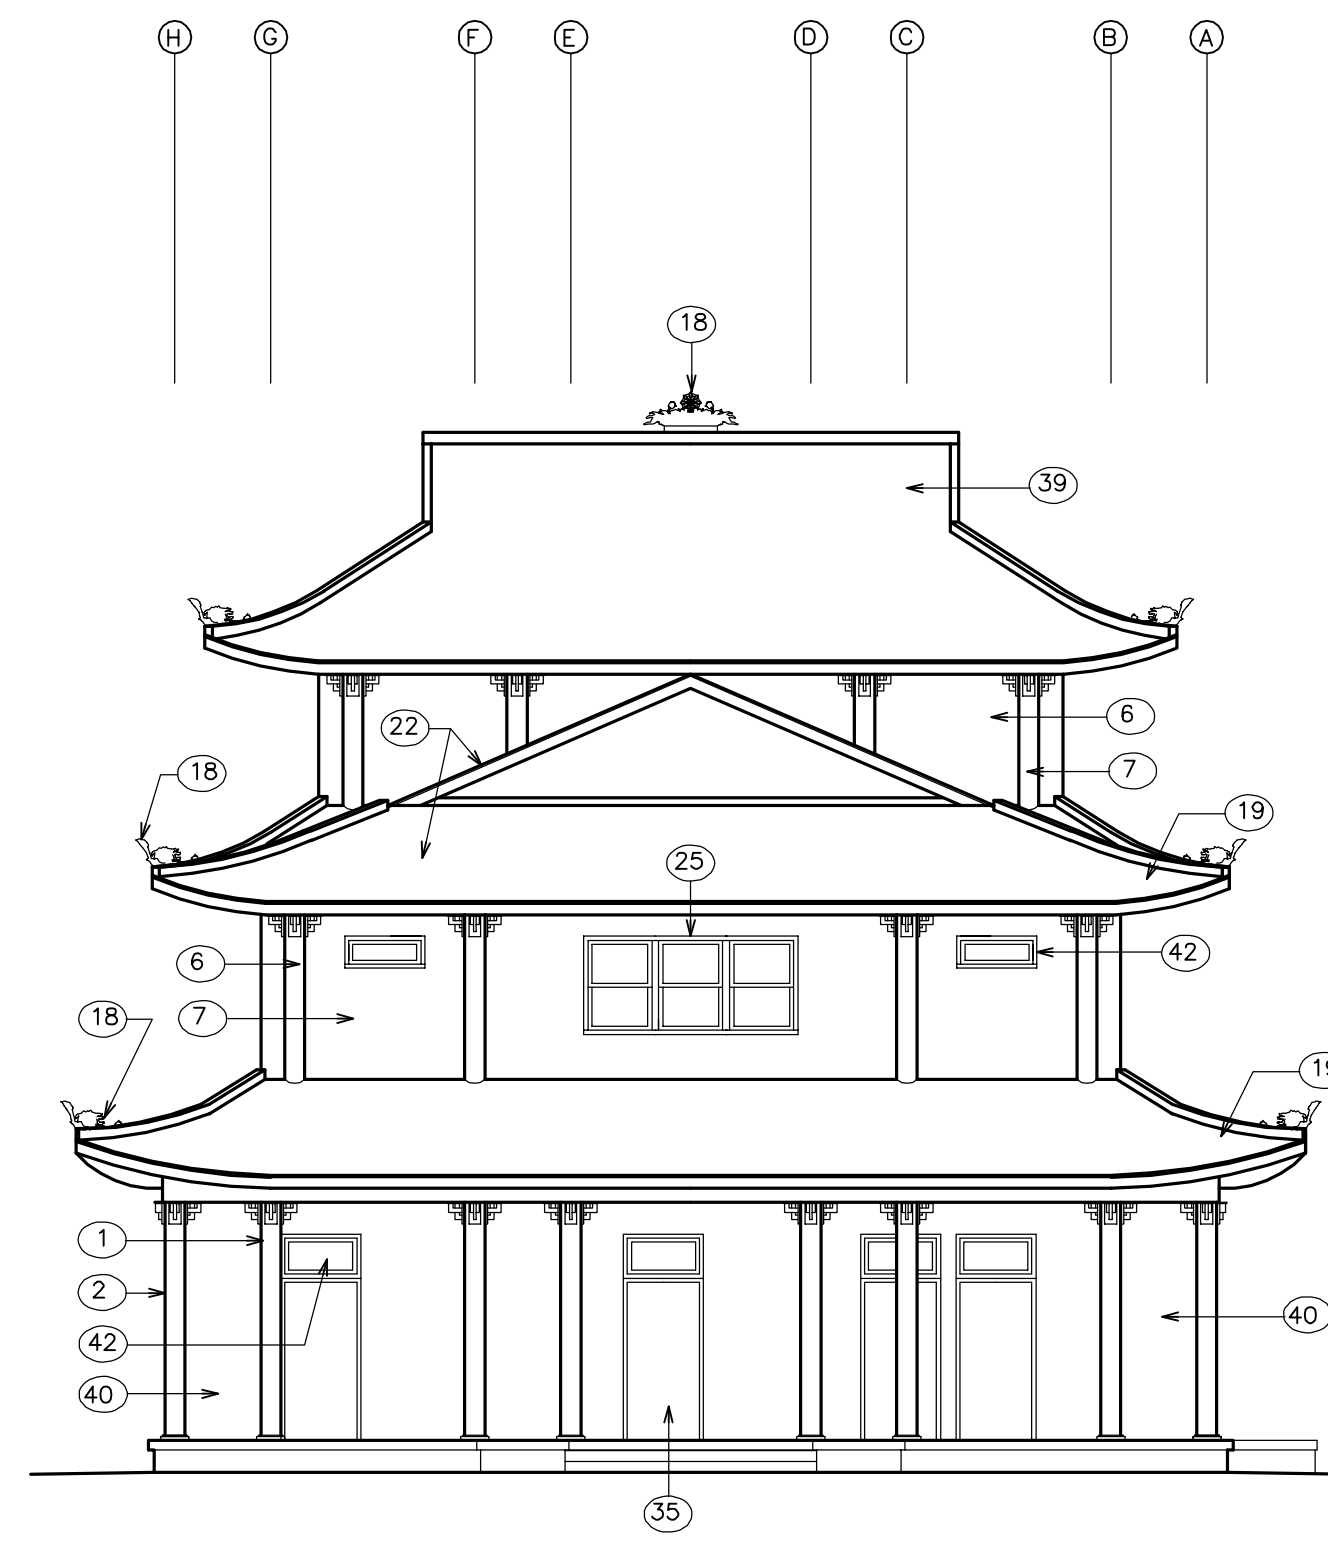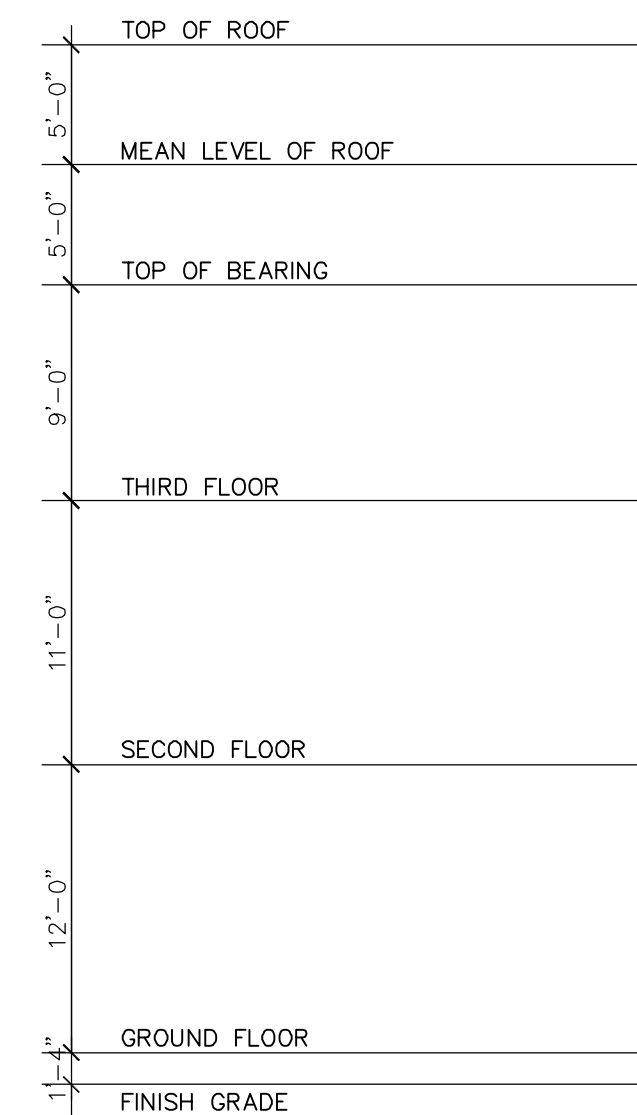

4
SD-6
NEW REAR ELEVATION
SCALE: 1/8" = 1'-0"

REVISIONS

DO ARCHITECTS, LLC
5627 RAPID RUN COURT, BURKE, VA 22015
TEL. (703)425-1281

BUDDHIST CONGREGATIONAL CHURCH OF AMERICA
5401 SIXTEENTH STREET, NW, WASHINGTON, DC 20011

RENOVATION OF THE WORSHIP BUILDING
NEW ELEVATIONS

SHEET NO:

SD-6
7 of 7

DATE: 7-2-2014
JOB NO: 2013.5