



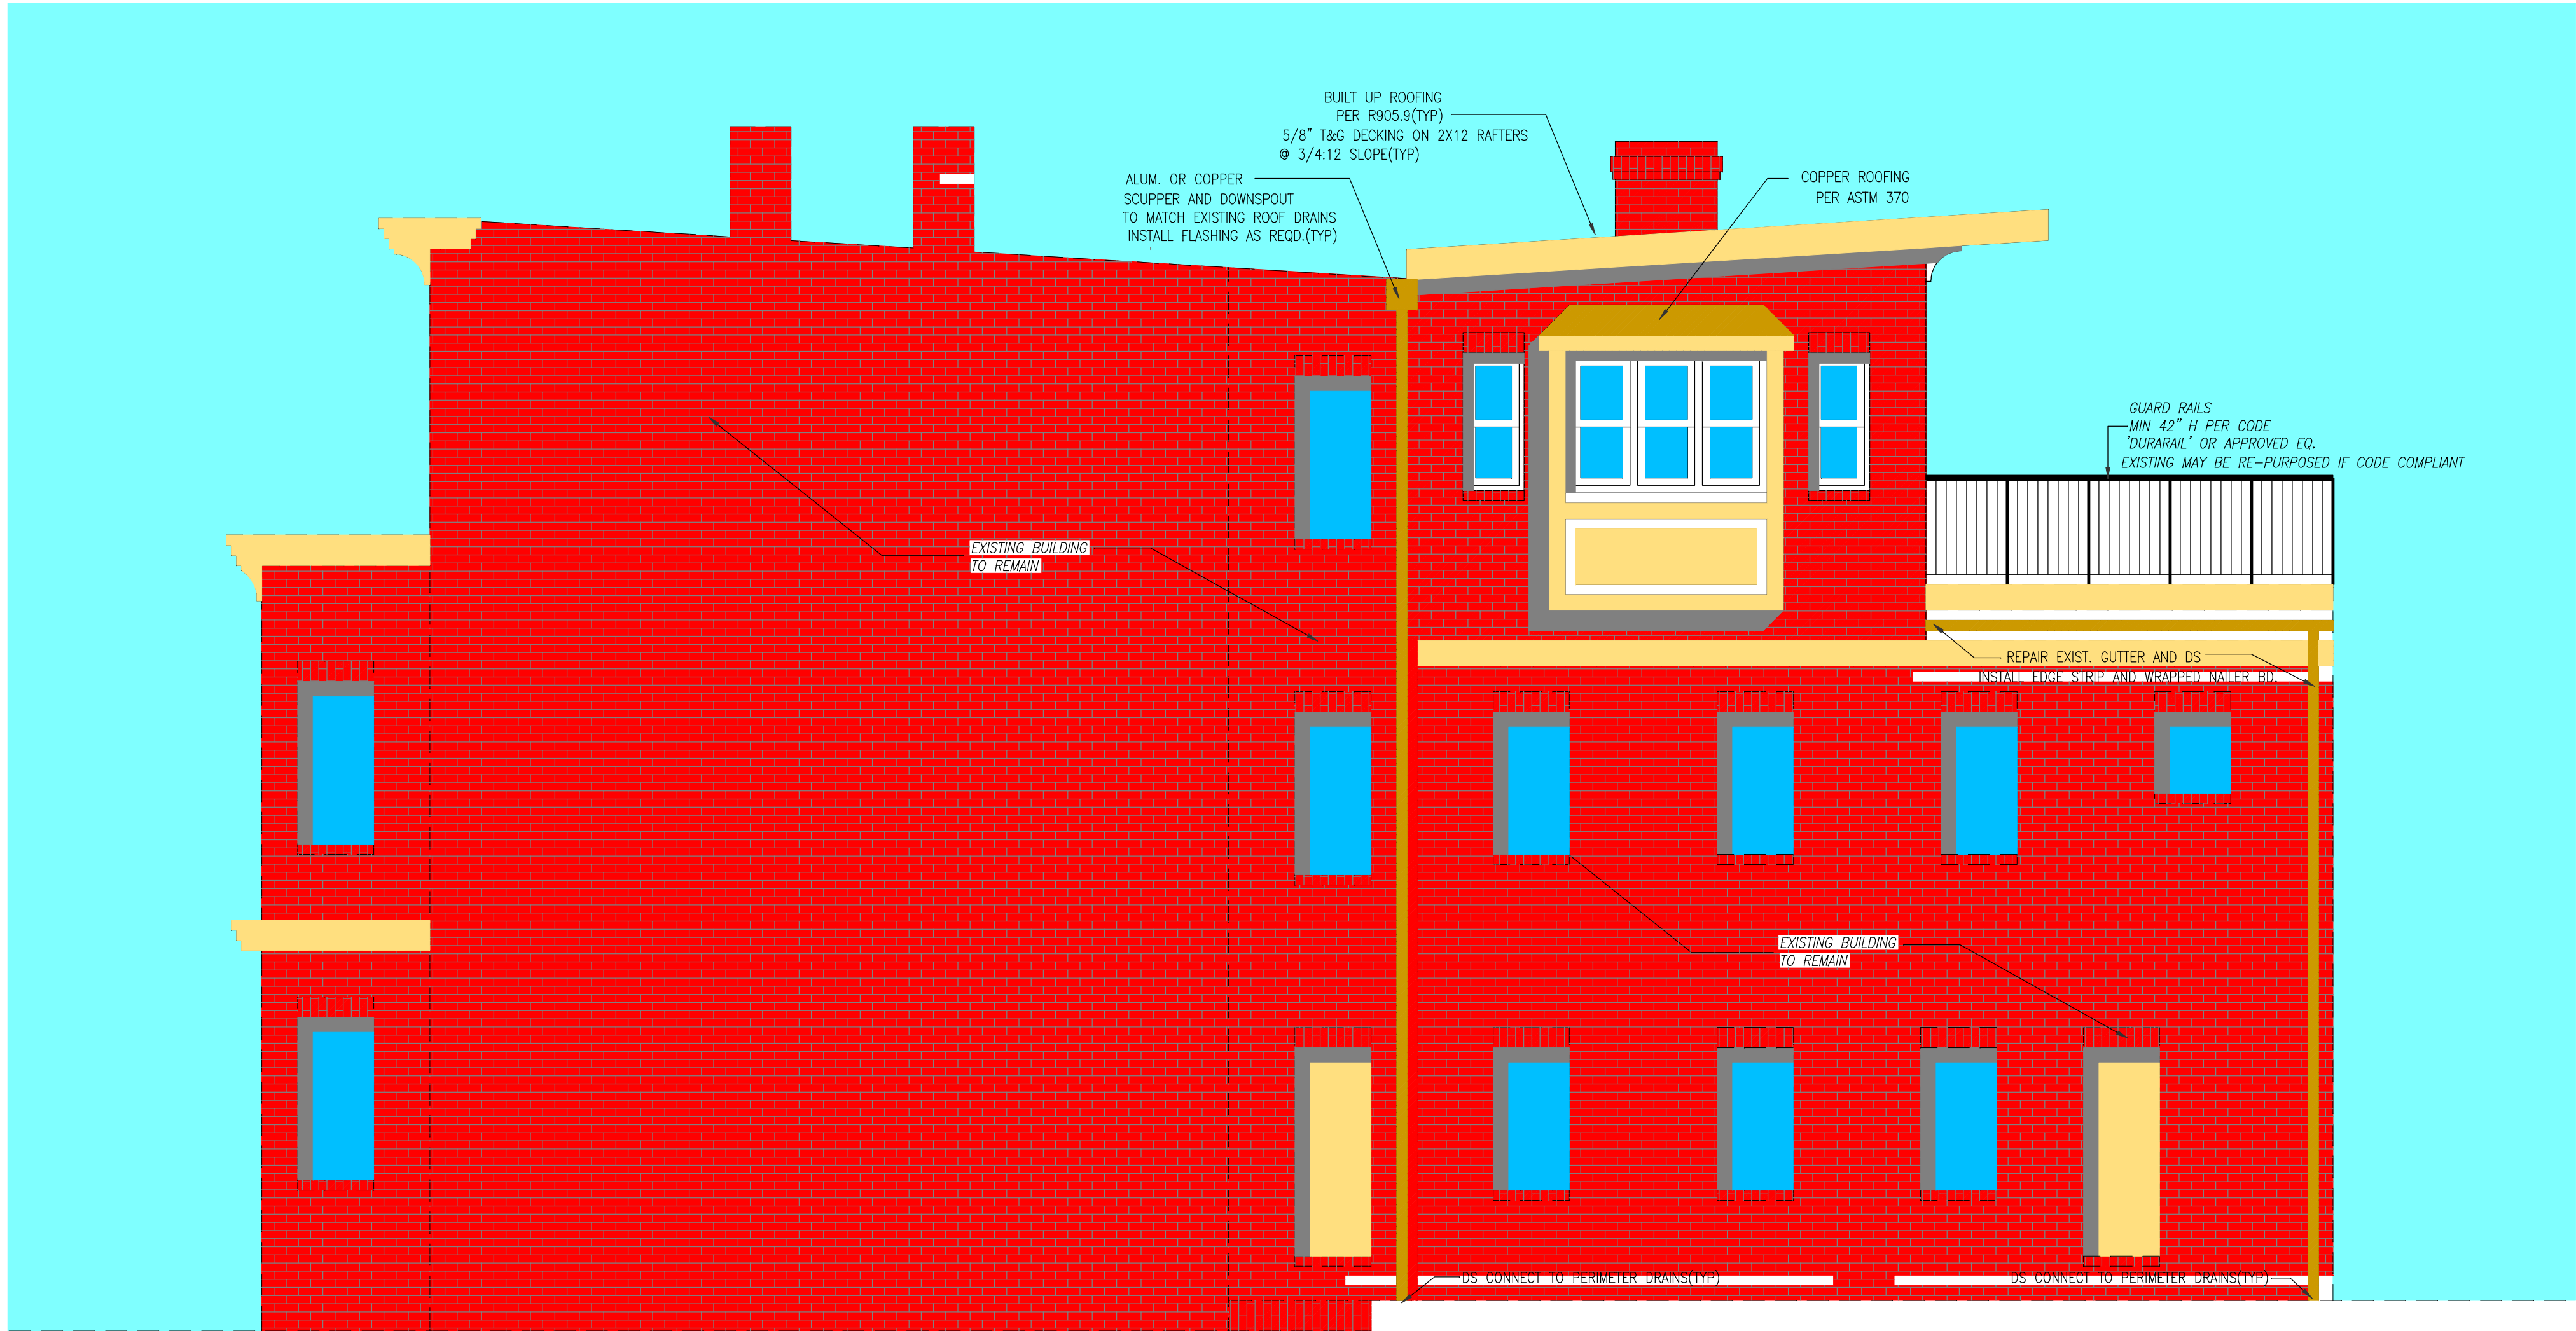

1 EAST SIDE ELEVATION
R-1 1/4"=1'-0"

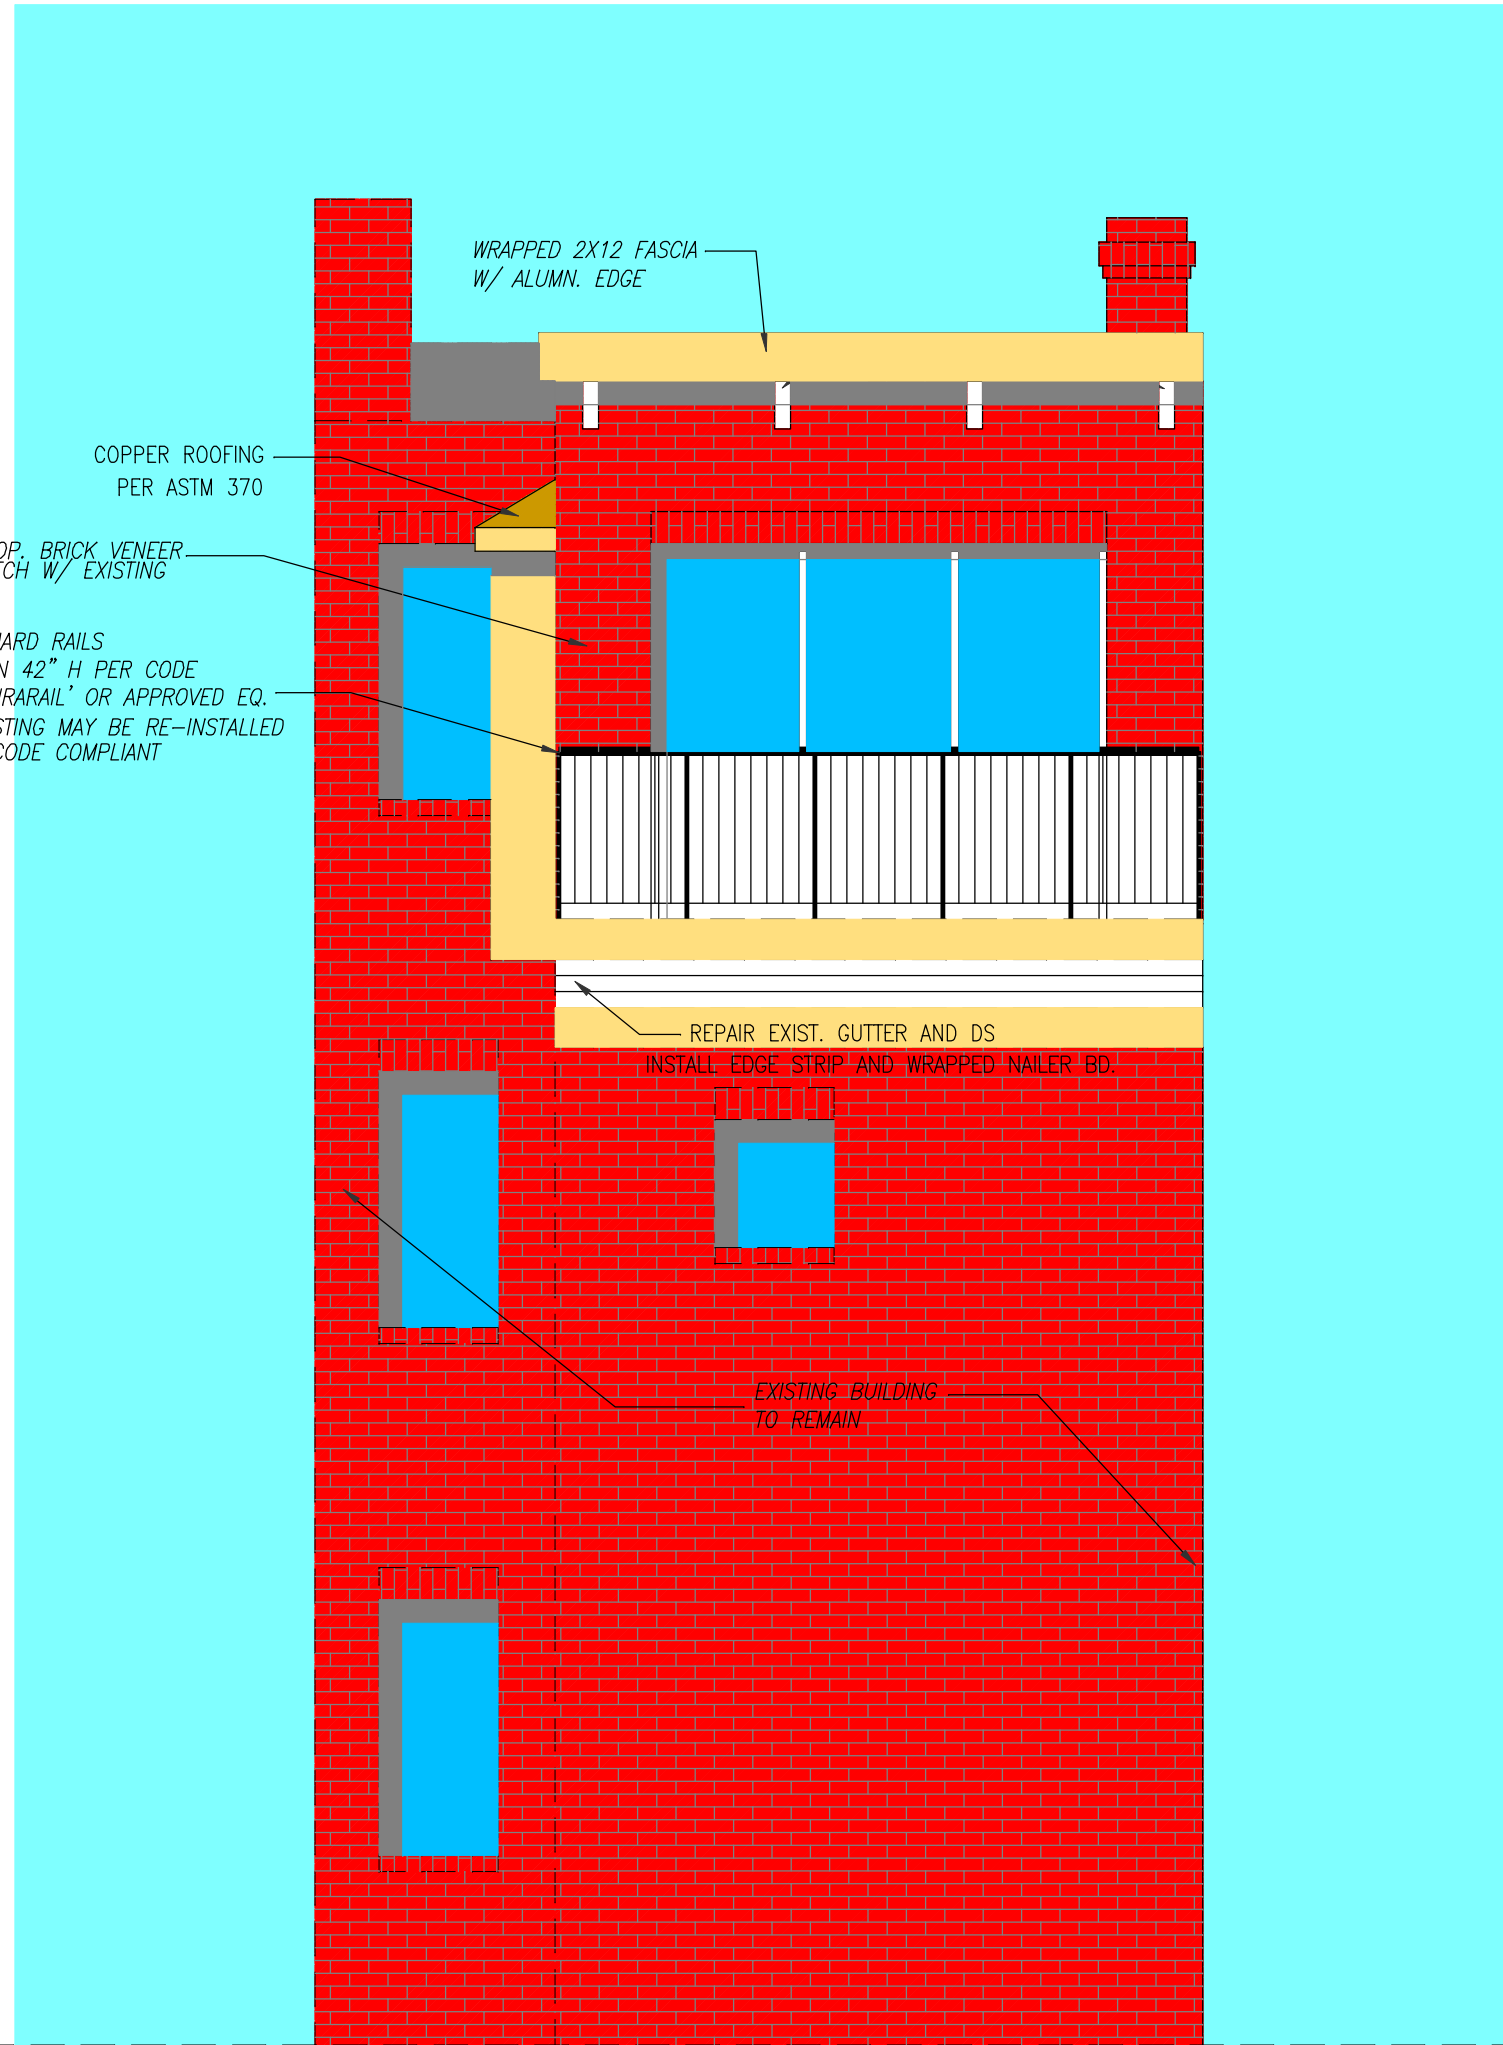

2 NORTH ELEVATION
R-1 1/4"=1'-0"

All designs, specifications and other data shown hereon are the intellectual property of Tom Nyein, AIA, and/or consultant(s) as noted. The designer reserves all copyright and common law rights applicable. THIS PLAN IS PREPARED FOR REVIEW AND APPROVAL BY ALL APPLICABLE AUTHORITIES AND NOT FOR CONSTRUCTION UNTIL ALL APPROVALS HAVE BEEN OBTAINED. NO WORK SHALL BE DONE BASED ON THIS PLAN UNLESS ALL REQUIRED APPROVAL STAMPS AND SIGNATURES ARE PRESENT.	Owner/Applicant	Structural Engineers	Architect	Scale: AS NOTED	Designed : TPN	Drawn : TPN	Checked : TPN	Issue Date : 08-29-2014	Title: RENDERINGS	Proj. No. 13-25
	KHAISHGI AND ALLIBHOY REVOCABLE TRUST	FMC & Associates, LLC 515 M St. SE, Suite 106 Washington D.C. 20003 (202)863-0911 Fax (202)863-0944 www.fmcassoc.com	Tom Nyein, AIA, NCARB, LEED AP 9931 Alta Springs Way Rockville, MD 20850 (703)981-2853 tnyein@msn.com	8/28/14 DATE TOM P. NYEIN				Revisions		Dwg. No. R-1
	1413 Q STREET NW WASHINGTON DC 20009 202-247-8164 fallibhoi@fmc.org			I CERTIFY THAT THESE DOCUMENTS WERE PREPARED OR APPROVED BY ME, AND THAT I AM A DULY LICENSED ARCHITECT IN THE DISTRICT OF COLUMBIA, LICENSE NUMBER 100859, EXPIRATION DATE 04/30/2016.				Date By		
KHAISHGI ALLIBHOY RESIDENCE 1413 Q STREET NW WASHINGTON DC 20009 Board of Zoning Adjustment District of Columbia										

KHAISHGI ALLIBHOY RESIDENCE
1413 Q STREET NW
WASHINGTON DC 20009

Dwg. No.
R-1

Board of Zoning Adjustment
District of Columbia
CASE NO. 201608
EXHIBIT NO. 27