



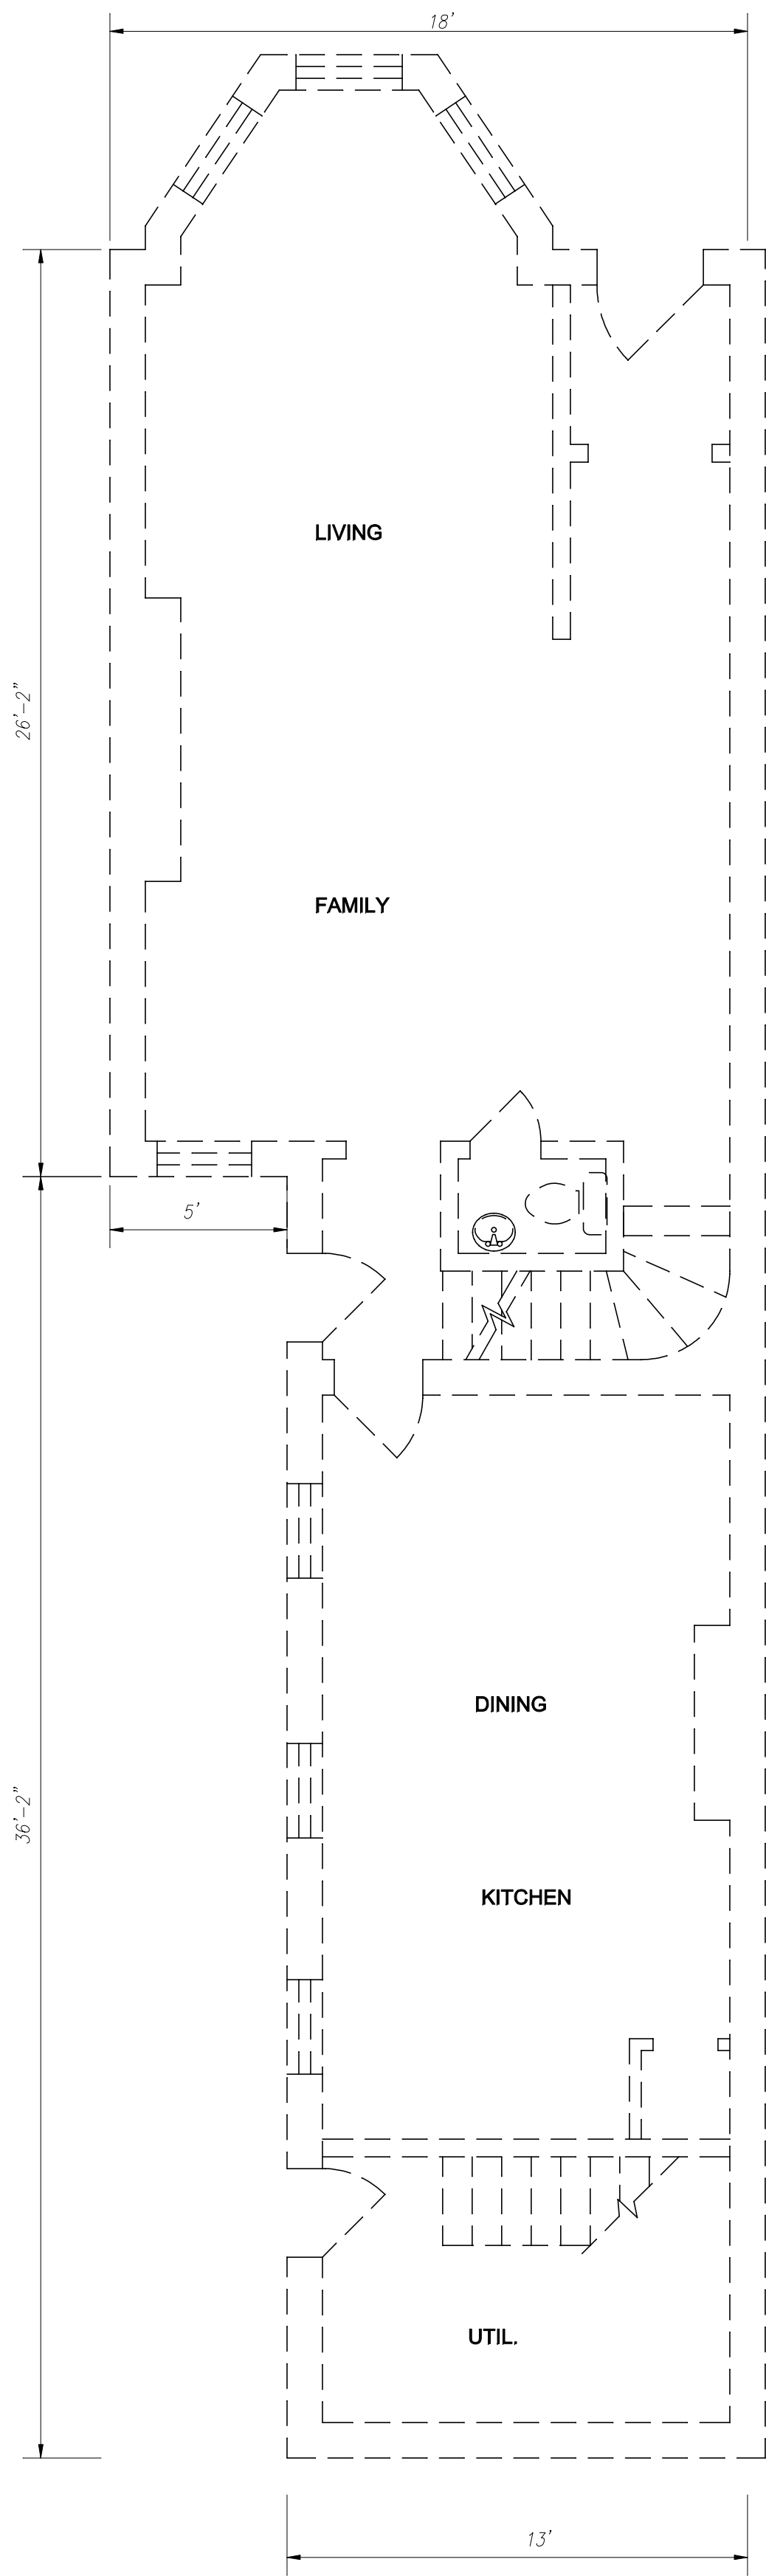

1
A-2

EXISTING FIRST FLOOR PLAN


1/4"=1'-0"

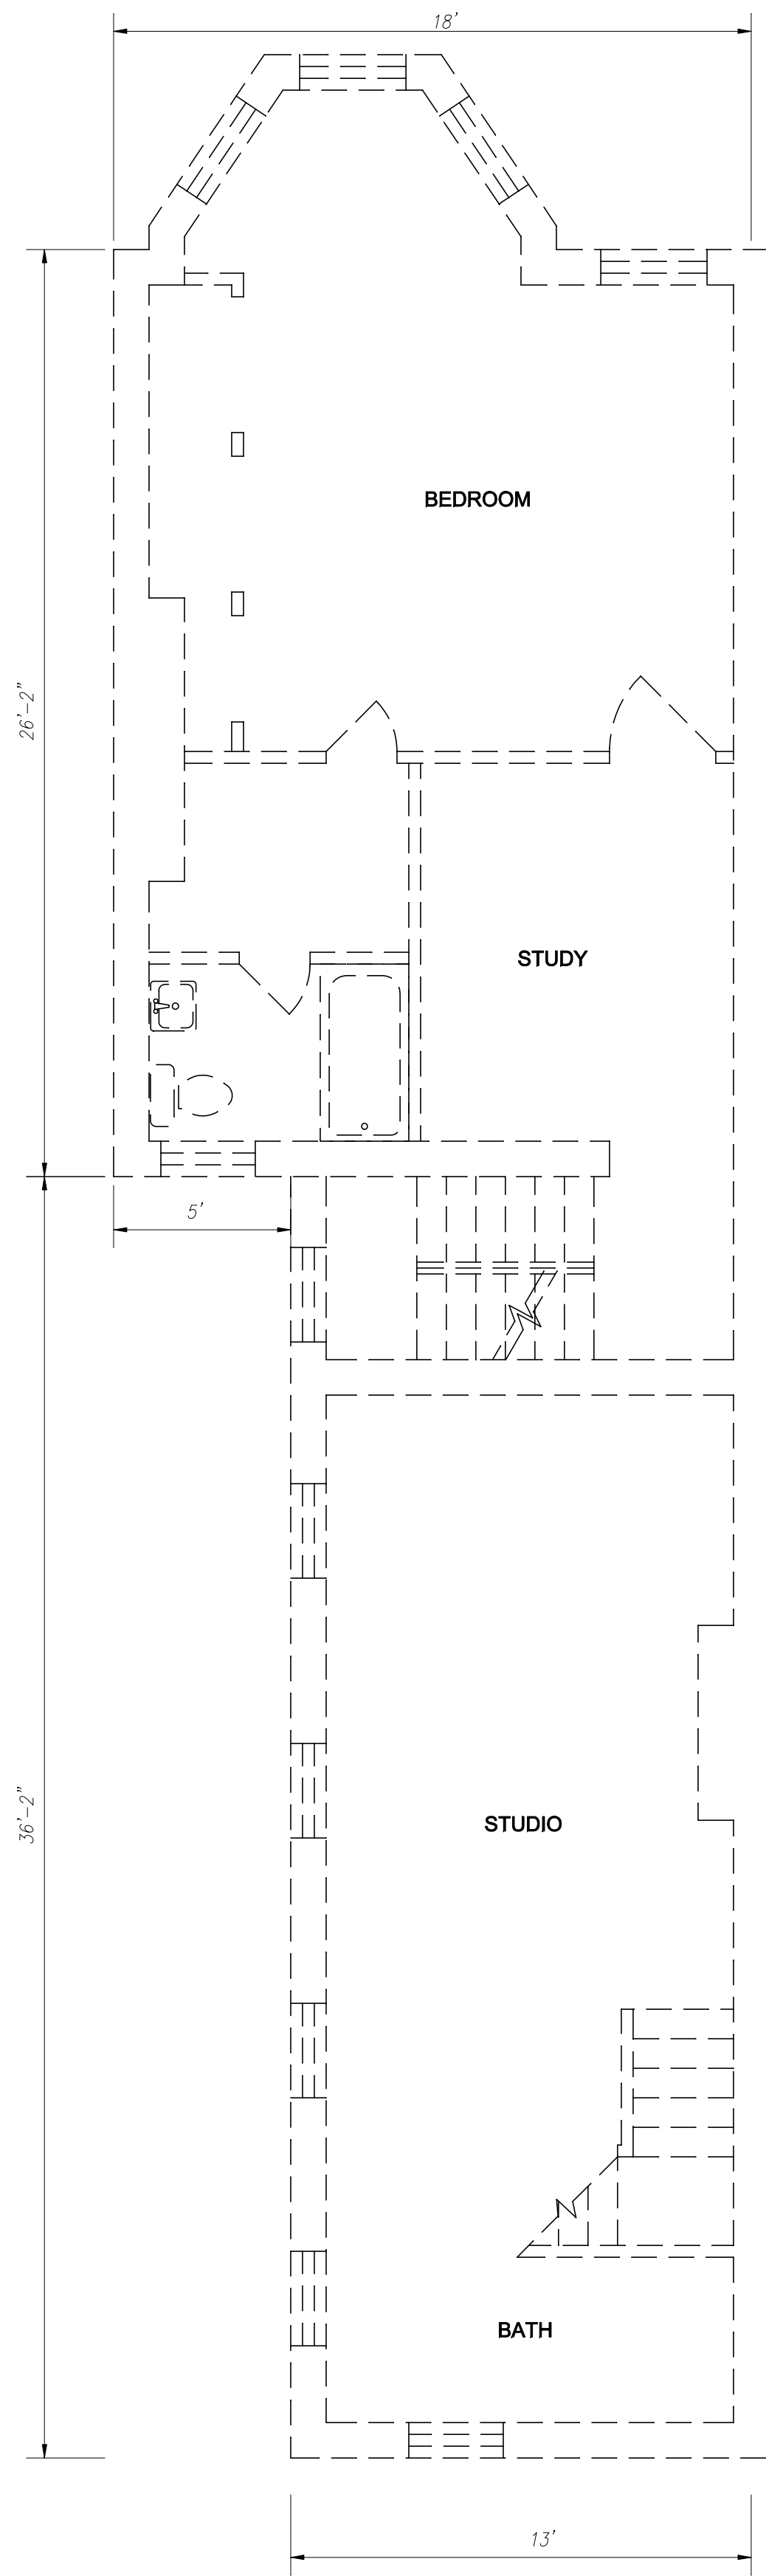

2
A-2

EXISTING SECOND FLOOR PLAN


1/4"=1'-0"

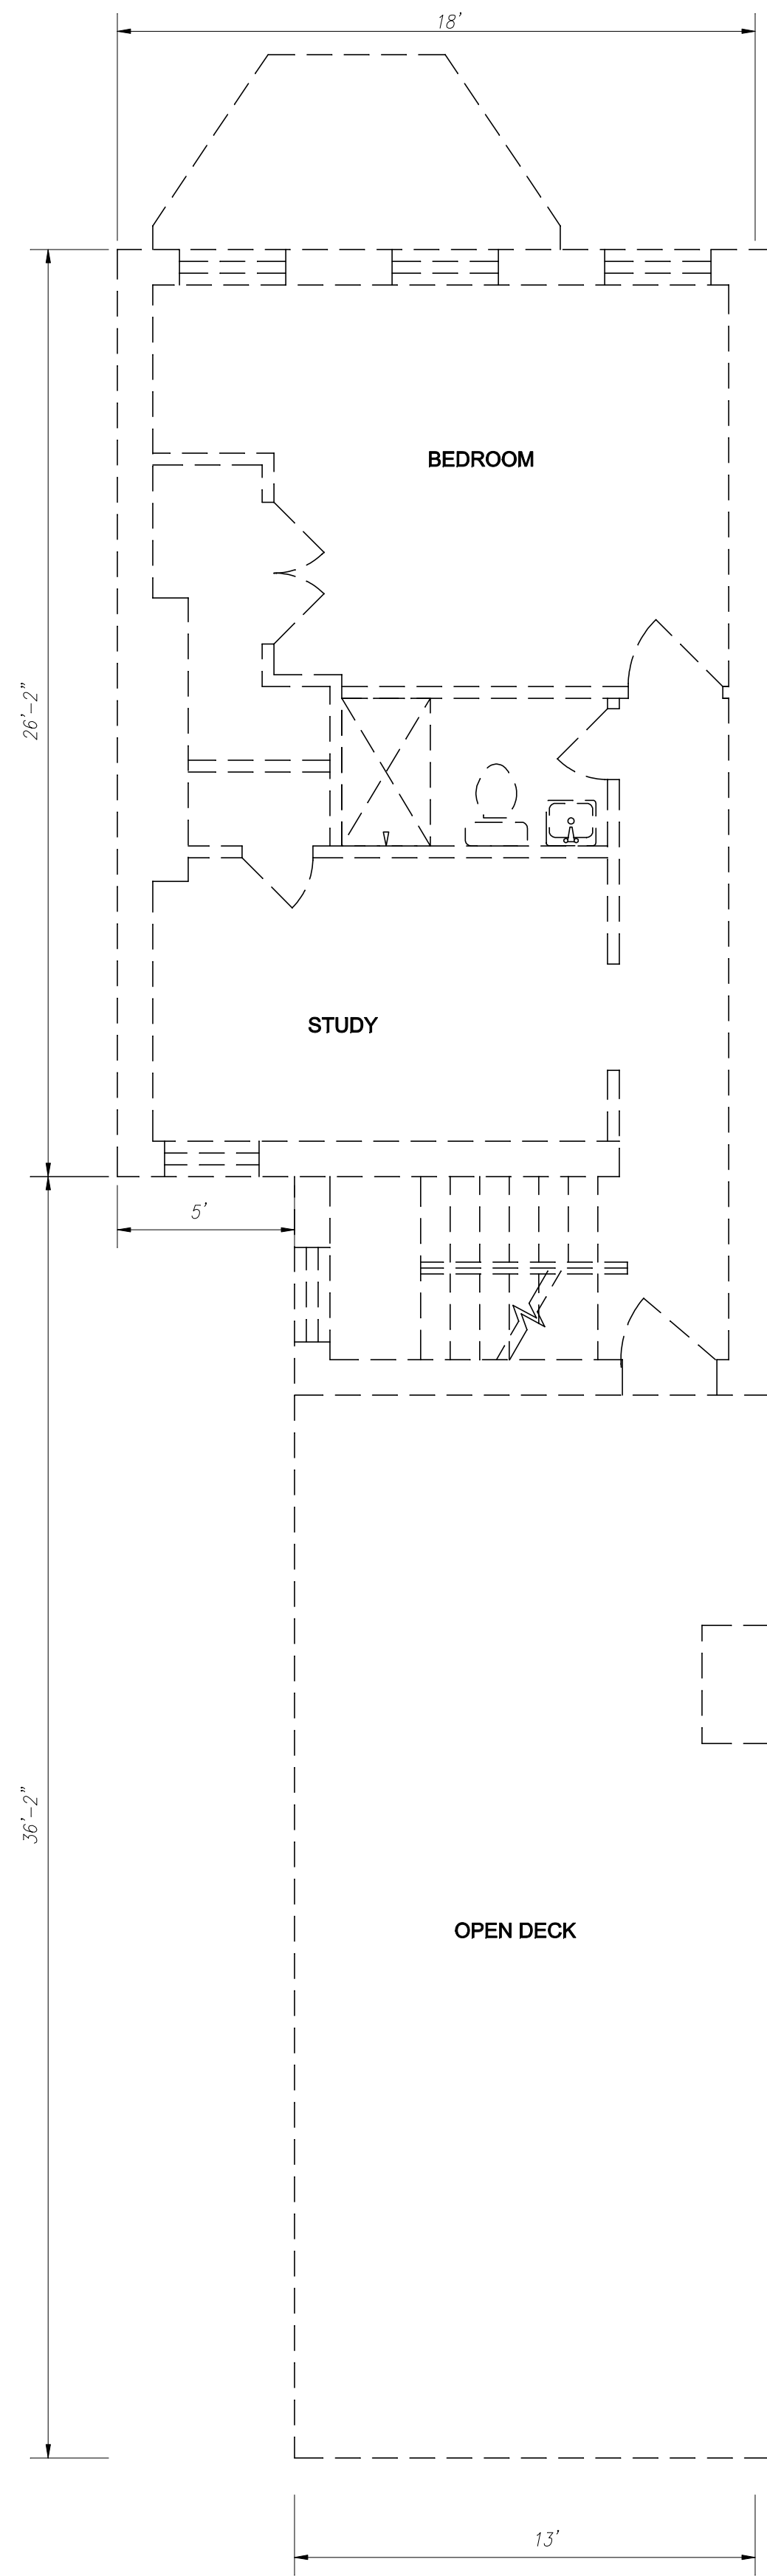

3
A-2

EXISTING THIRD FLOOR PLAN

1/4"=1'-0"

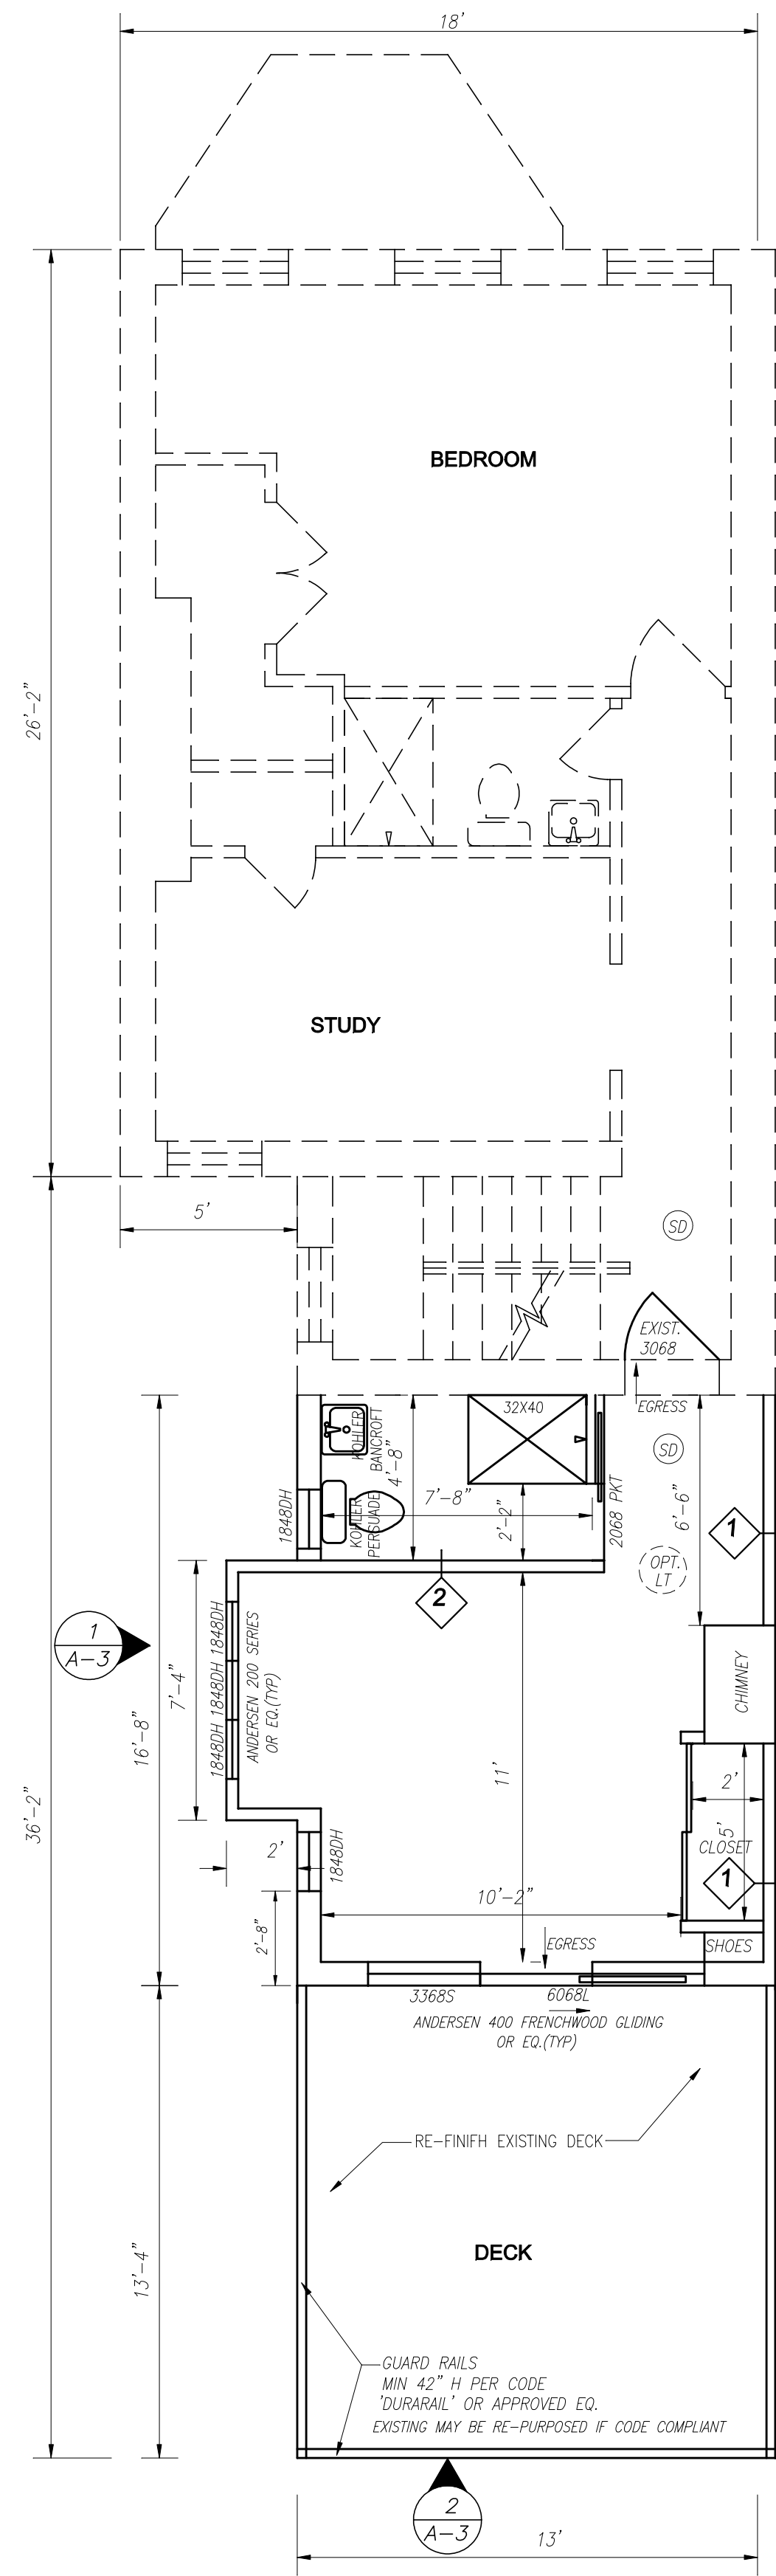

4
A-2

PROPOSED THIRD FLOOR PLAN

1/4"=1'-0"

All designs, specifications and other data shown hereon are the intellectual property of Tom Nyein, AIA, and/or consultant(s) as noted. The designer reserves all copyright and common law rights applicable. THIS PLAN IS PREPARED FOR REVIEW AND APPROVAL BY ALL APPLICABLE AUTHORITIES AND NOT FOR CONSTRUCTION UNTIL ALL APPROVALS HAVE BEEN OBTAINED. NO WORK SHALL BE DONE BASED ON THIS PLAN UNLESS ALL REQUIRED APPROVAL STAMPS AND SIGNATURES ARE PRESENT.

Owner/Applicant

KHAISHGI AND ALLIBHOY REVOCABLE TRUST

1413 Q STREET NW
WASHINGTON DC 20009
202-247-8164
fallibhoj@ffc.org

Structural Engineers

FMC & Associates, LLC

515 M St. SE, Suite 106
Washington D.C. 20003
(202)863-0911
Fax (202)863-0944
www.fmcassoc.com

Architect

Tom Nyein, AIA, NCARB, LEED AP

9931 Alta Springs Way
Rockville, MD 20850
(703)981-2853
tnyein@msn.com

3/28/14
DATE

TOM P. NYEIN

I CERTIFY THAT THESE DOCUMENTS WERE PREPARED OR APPROVED BY ME, AND THAT I AM A DULY LICENSED ARCHITECT IN THE DISTRICT OF COLUMBIA. LICENSE NUMBER 100859, EXPIRATION DATE 04/30/2016.

Scale:

AS NOTED

Designed :

TPN

Drawn :

TPN

Checked :

TPN

Issue Date :

03-15-2014

Title: FLOOR PLANS

Proj. No. 13-25

KHAISHGI ALLIBHOY RESIDENCE
1413 Q STREET NW
WASHINGTON DC 20009

Dwg. No.

A-2

Board of Zoning Adjustment
District of Columbia
CASE NO.18968
EXHIBIT NO.58