
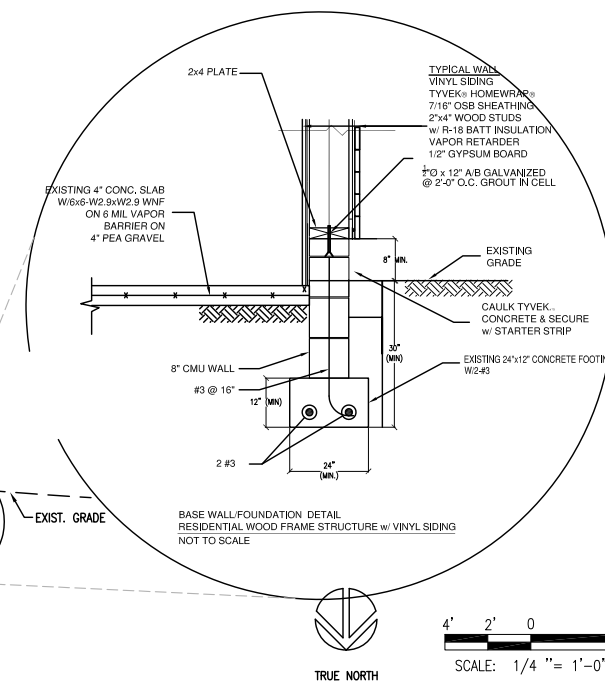
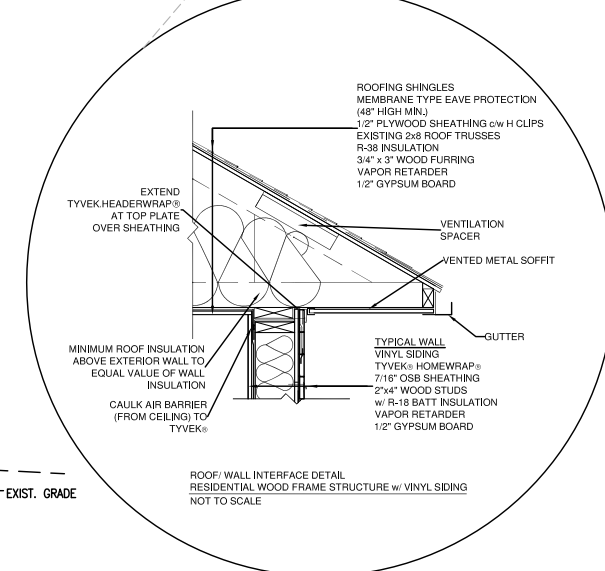
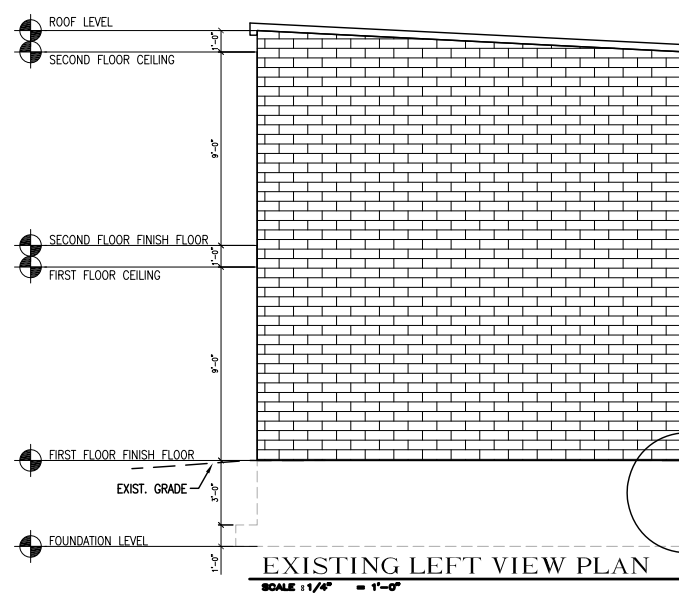
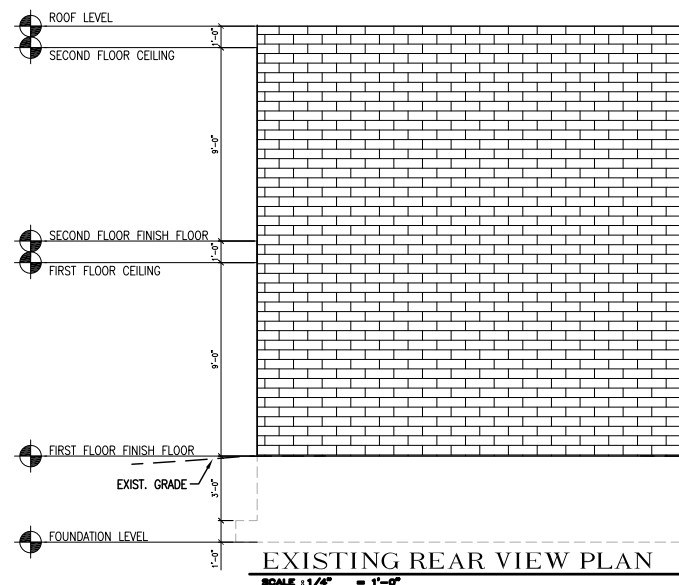
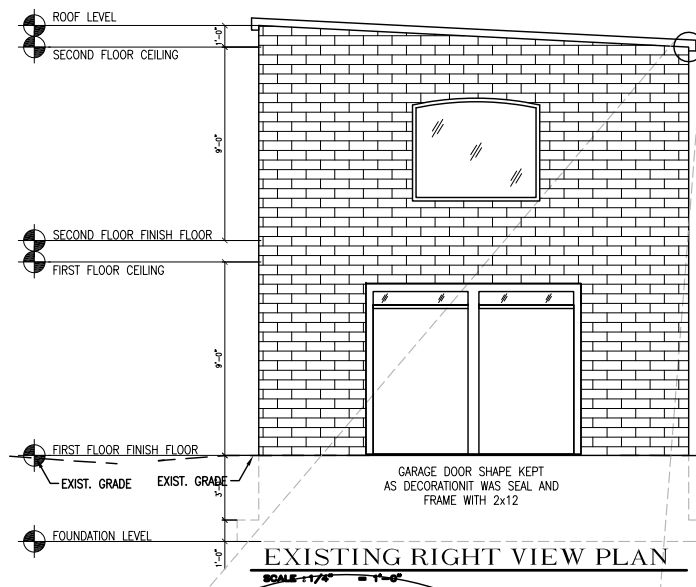
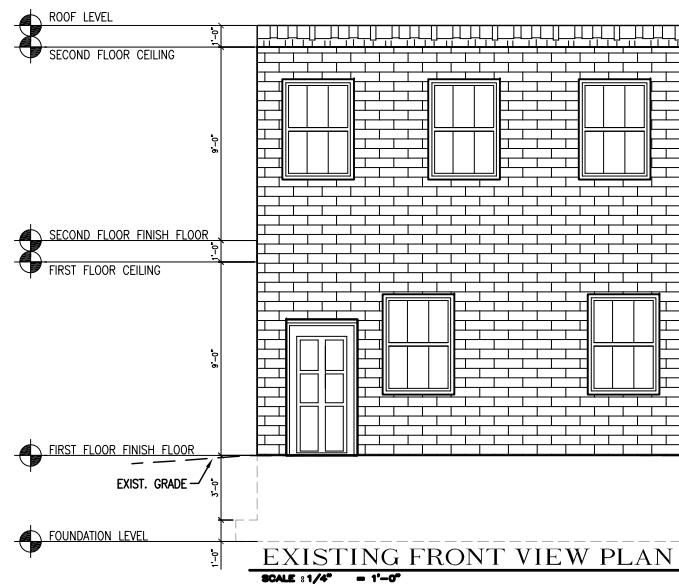
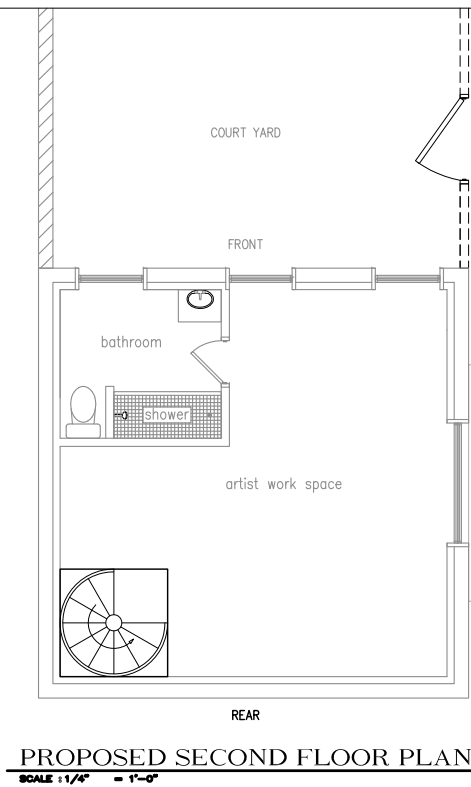
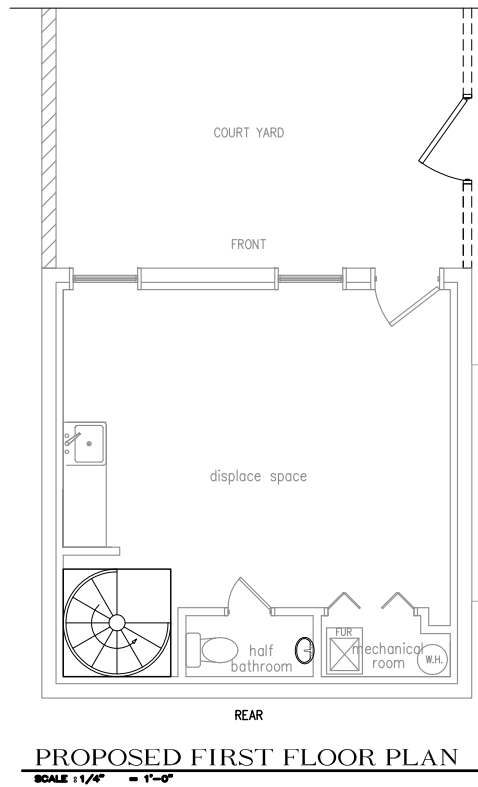
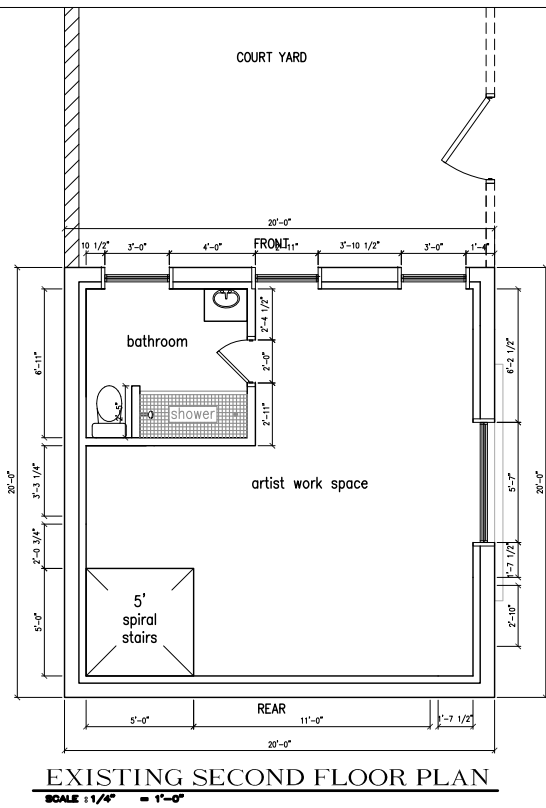


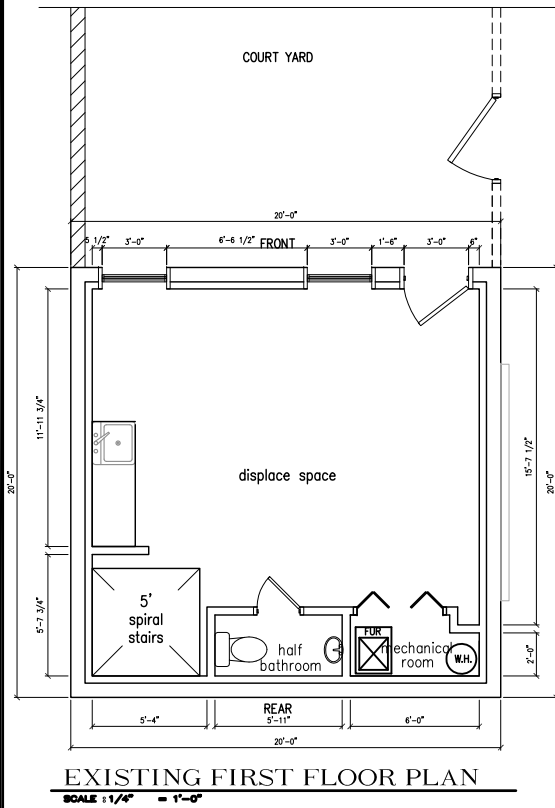

A1	EXISTING/PROPOSED FIRST AND SECOND FLOOR PLAN AND EXISTING ELEVATION PLAN		PROJECT No. AK-806804 SHEET 1 OF 2
	400 K STREET NE WASHINGTON DC 20002	DESIGNED BY: JUAN O. TORRES DESIGNER'S TITLE: CIVIL ENGINEER DRAWN BY: JOT	REVISION DATE SCALE: AS SHOWN
LOT 44 SQUARE 806		CHECKED: JOT DATE: 8/31/15	
DIC TORRES-DOUGLAS CORP. 1143 4th ST NE Washington, DC 20002 Phone: 202-286-4415 • E-mail: torresdougascorp@verizon.net		Board of Zoning Adjustment District of Columbia CASE NO.18979 EXHIBIT NO.34	