




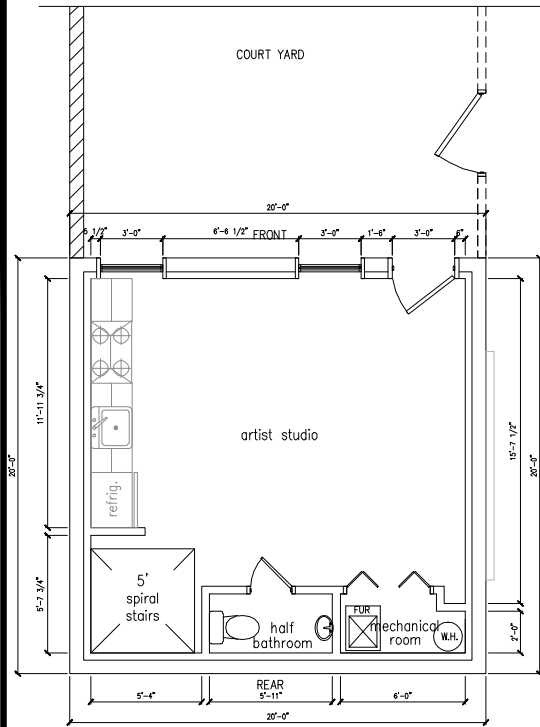


EXISTING FIRST FLOOR PLAN
SCALE: 1/4" = 1'-0"

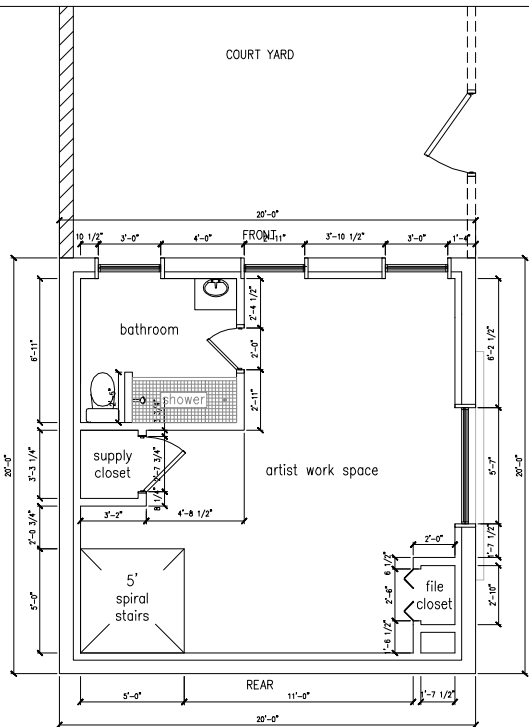


EXISTING SECOND FLOOR PLAN
SCALE: 1/4" = 1'-0"

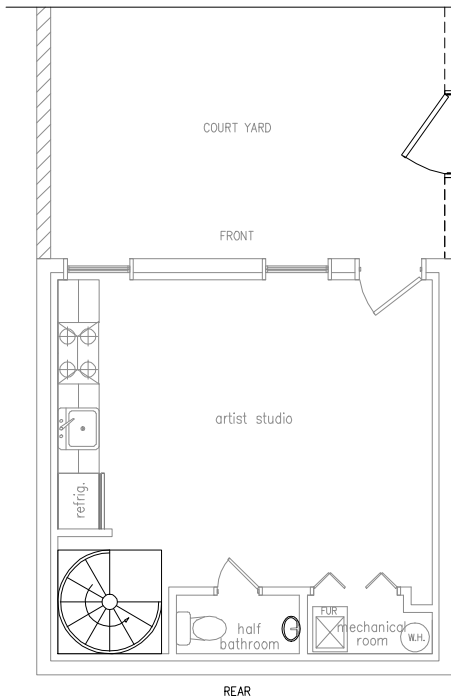


PROPOSED FIRST FLOOR PLAN
SCALE: 1/4" = 1'-0"

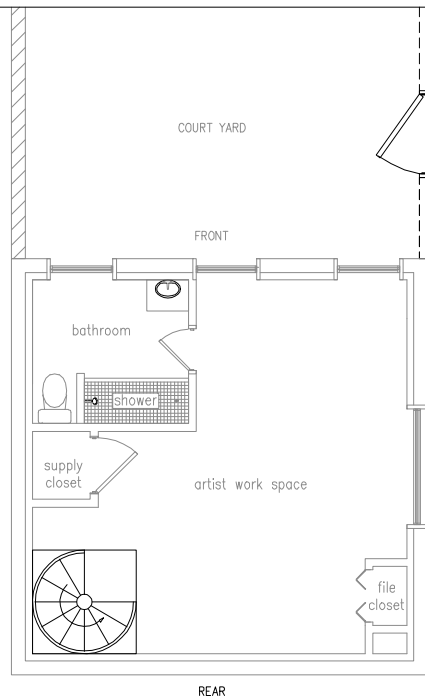


PROPOSED SECOND FLOOR PLAN
SCALE: 1/4" = 1'-0"

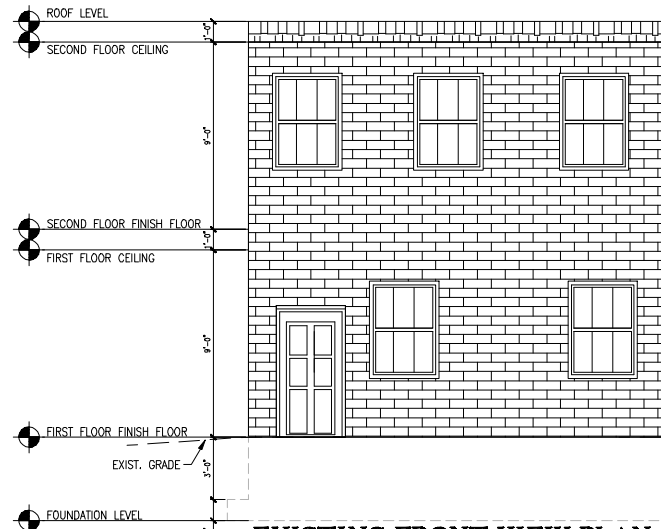


EXISTING FRONT VIEW PLAN
SCALE: 1/4" = 1'-0"

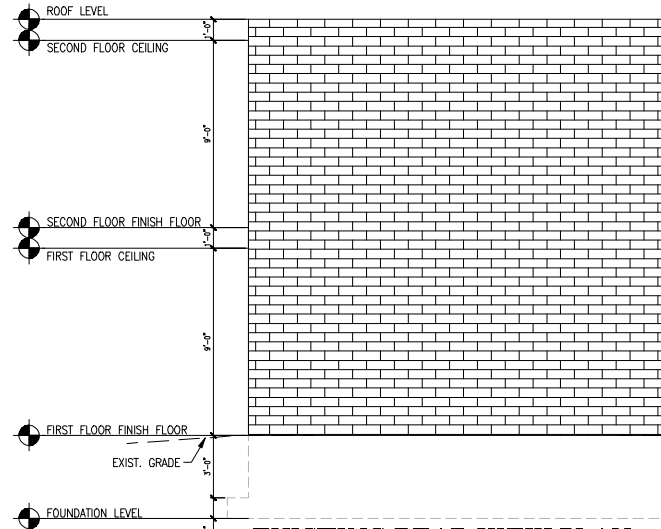


EXISTING REAR VIEW PLAN
SCALE: 1/4" = 1'-0"

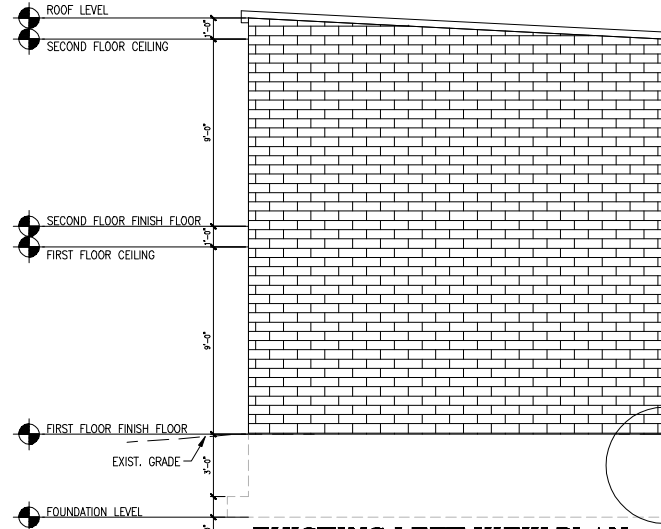


EXISTING LEFT VIEW PLAN
SCALE: 1/4" = 1'-0"

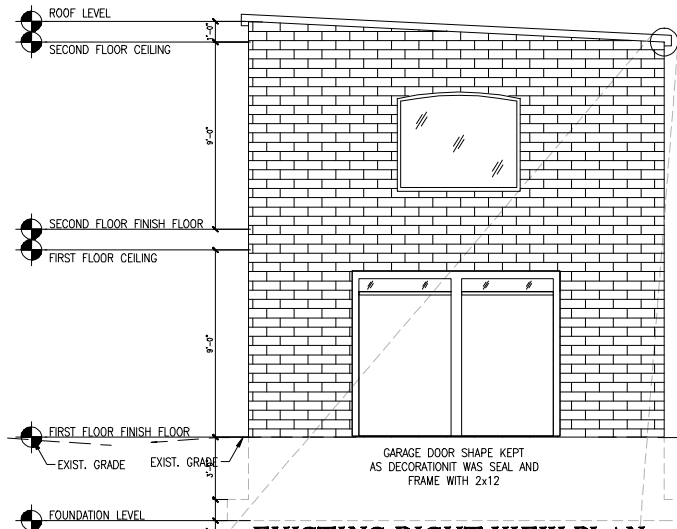

EXISTING RIGHT VIEW PLAN
SCALE: 1/4" = 1'-0"

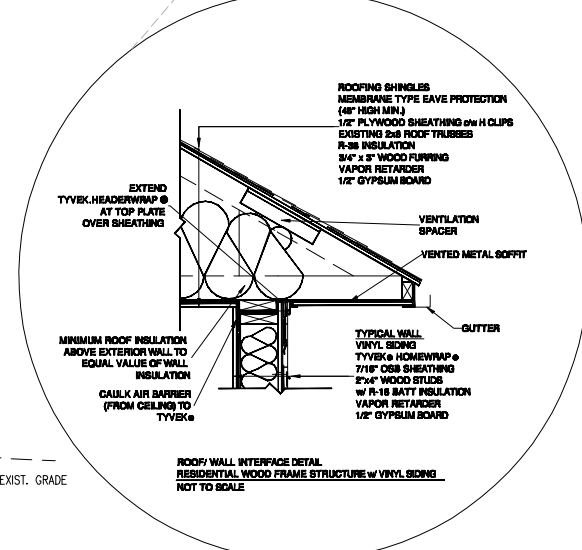

ROOF/WALL INTERFACE DETAIL
RESIDENTIAL WOOD FRAME STRUCTURE w/ VINYL SIDING
NOT TO SCALE

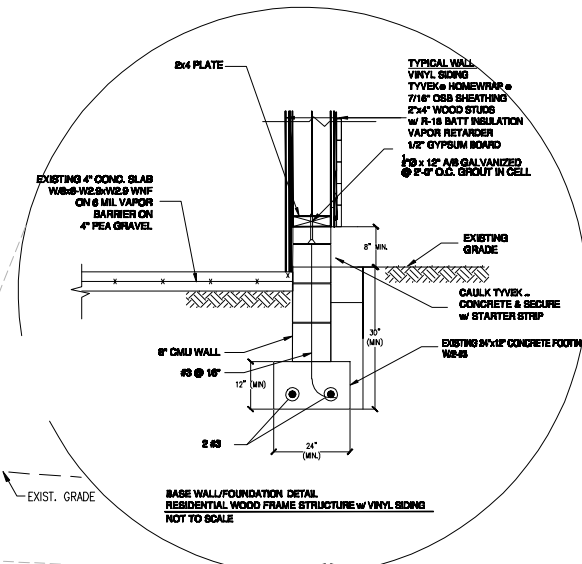

BASE WALL/FOUNDATION DETAIL
RESIDENTIAL WOOD FRAME STRUCTURE w/ VINYL SIDING
NOT TO SCALE



4' 2' 0' 4'
SCALE: 1/4" = 1'-0"

A1

EXISTING/PROPOSED
FIRST AND SECOND FLOOR PLAN
AND EXISTING ELEVATION PLAN

400 K STREET NE
WASHINGTON DC 20002

PROJECT No. AK-806804
SHEET 1 OF 2

REVISION DATE
SCALE: AS SHOWN

CHECKED: JOT
DATE: 4/17/14

DESIGNED BY: JUAN O. TORRES
DESIGNER'S TITLE: CIVIL ENGINEER
DRAWN BY: JOT

LOT 44
SQUARE 806

DIIC

TORRES-DOUGLAS CORP.
1143 4th ST NE Washington, DC 20002
Phone: 202-288-4415 • E-mail: torresdougascorp@verizon.net

Board of Zoning Adjustment
District of Columbia
CASE NO.18979
EXHIBIT NO.8