




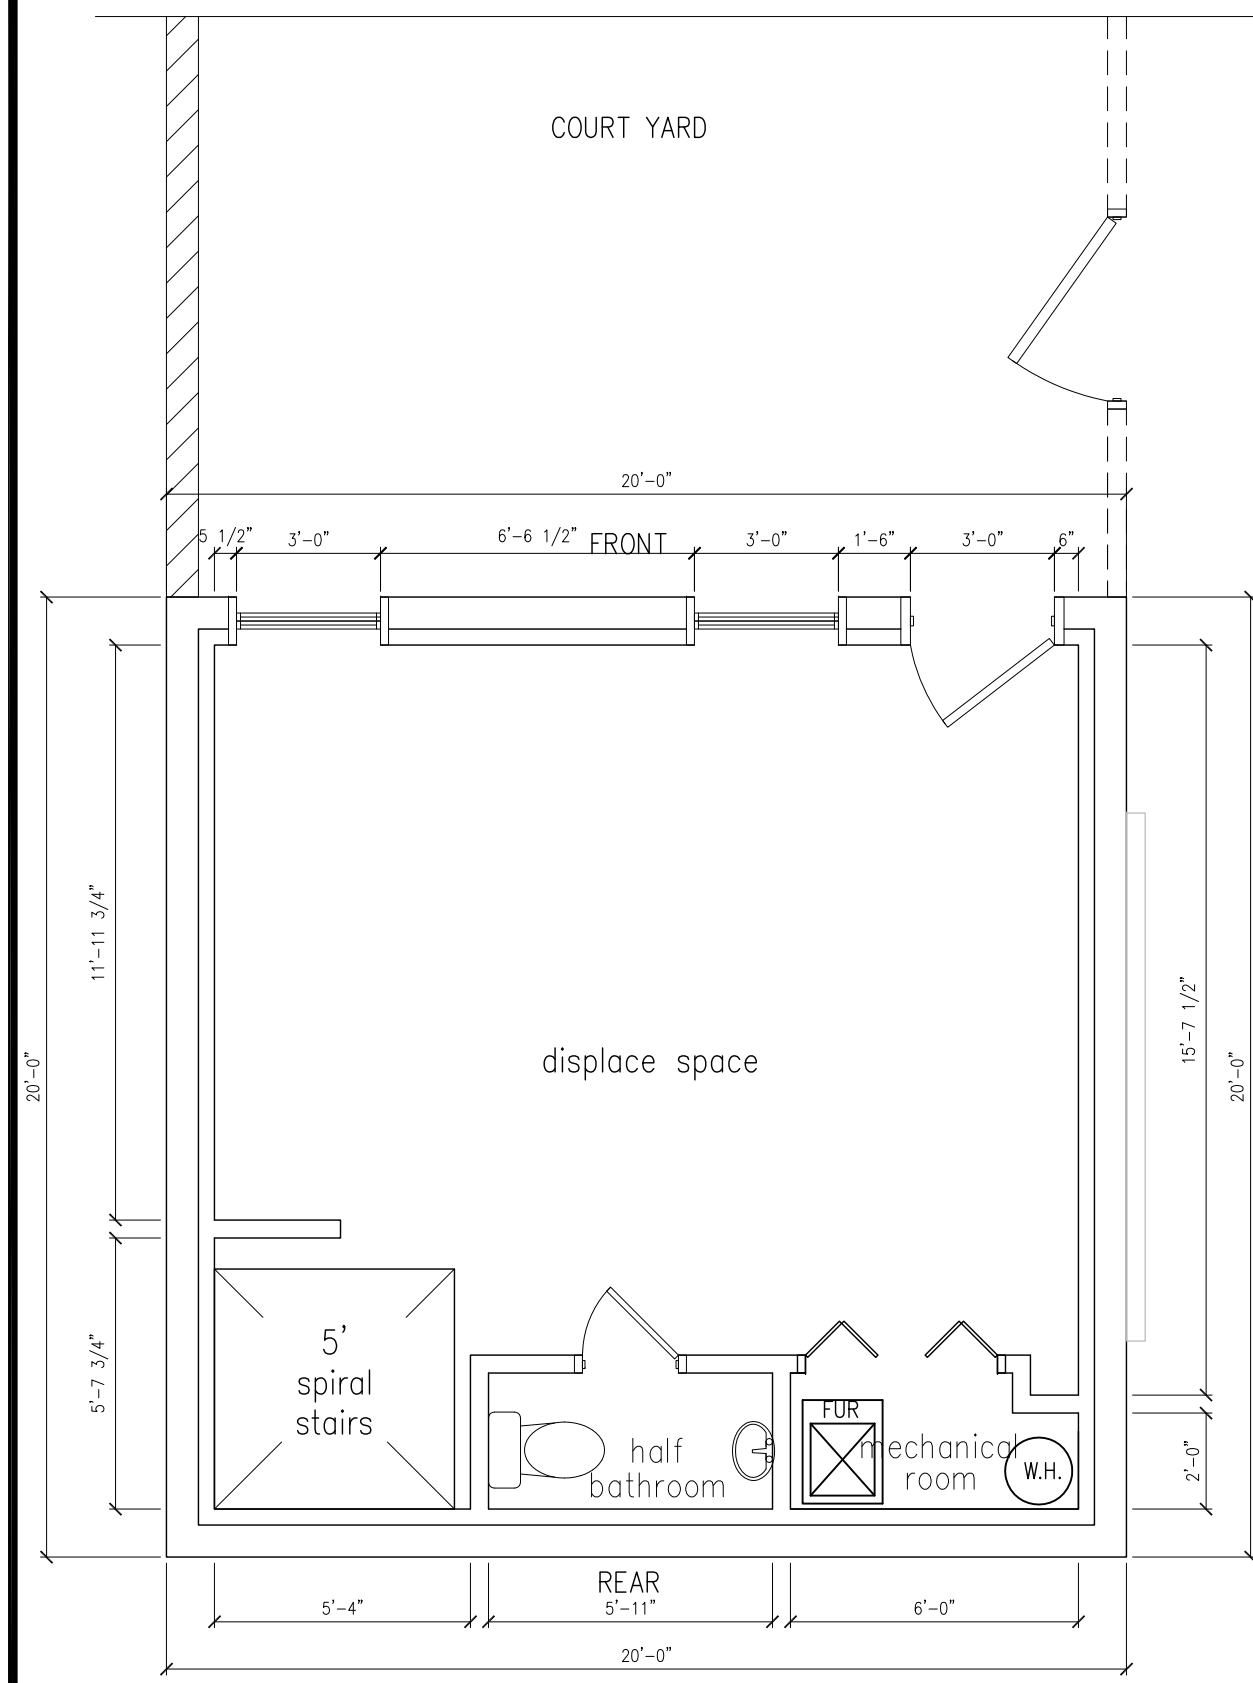


EXISTING FIRST FLOOR PLAN
SCALE : 1/4" = 1'-0"

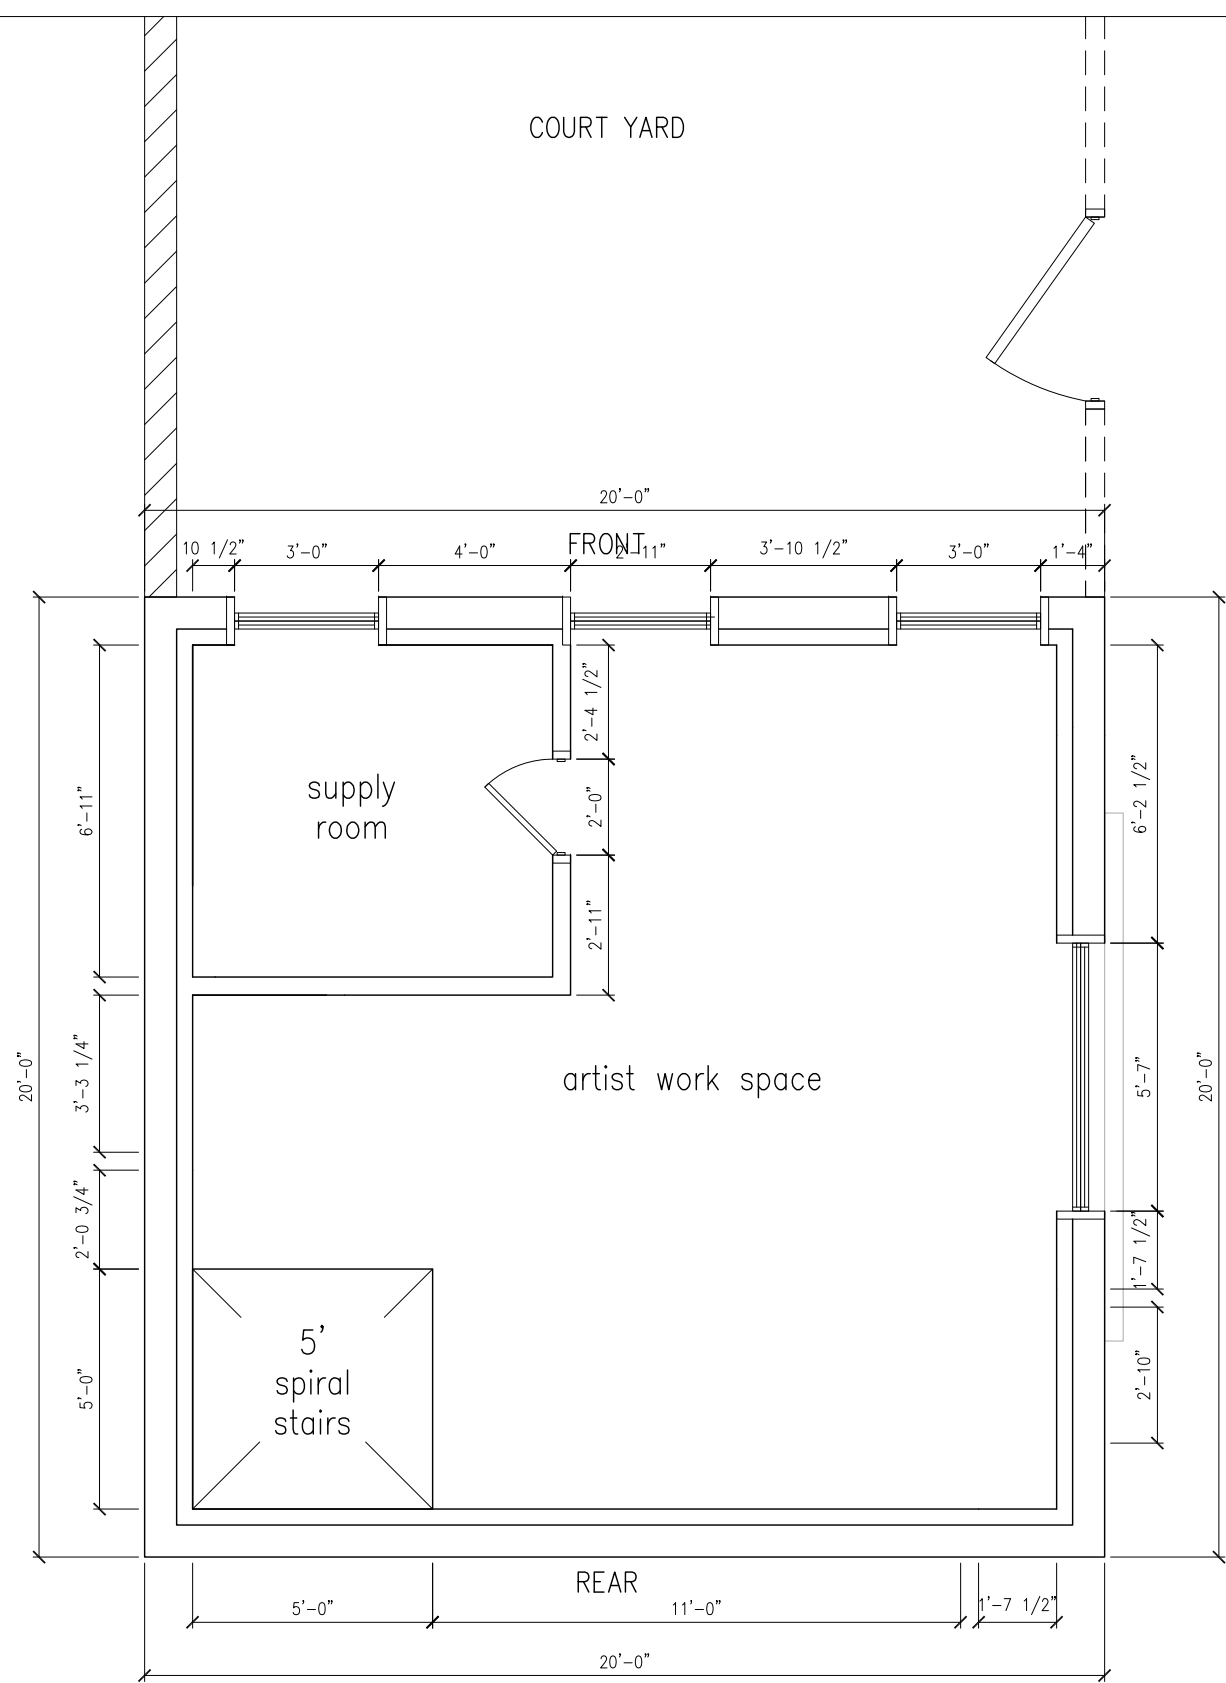

EXISTING SECOND FLOOR PLAN
SCALE : 1/4" = 1'-0"

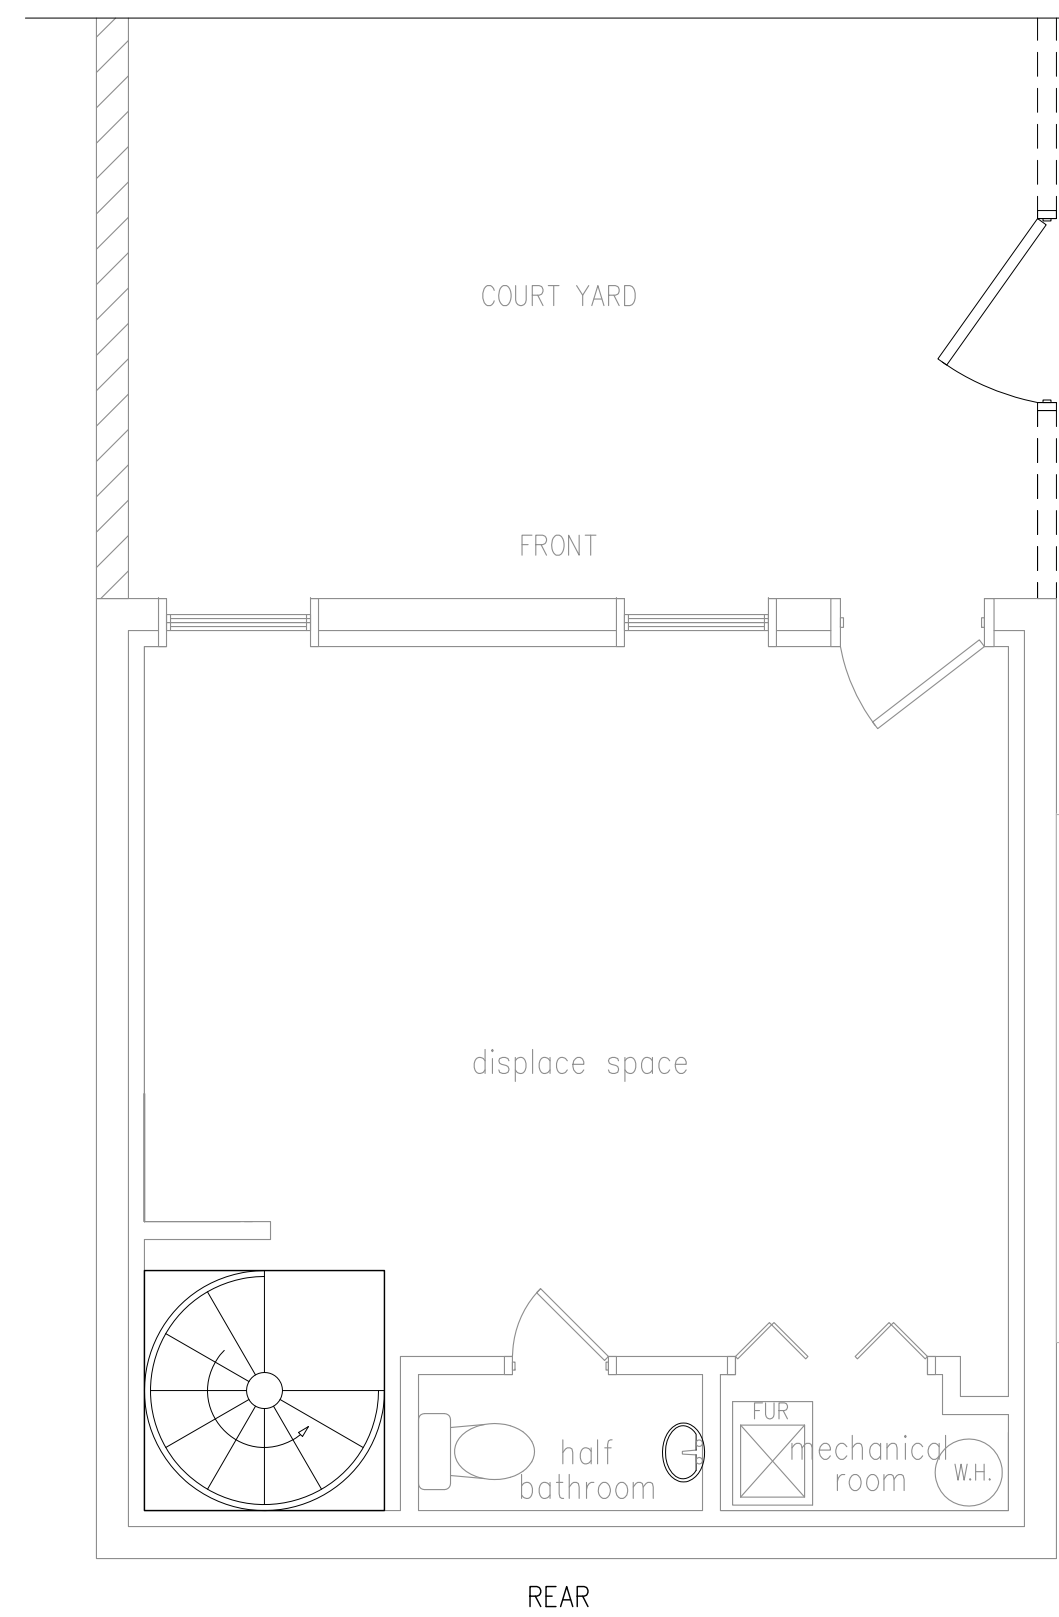


PROPOSED FIRST FLOOR PLAN
SCALE : 1/4" = 1'-0"

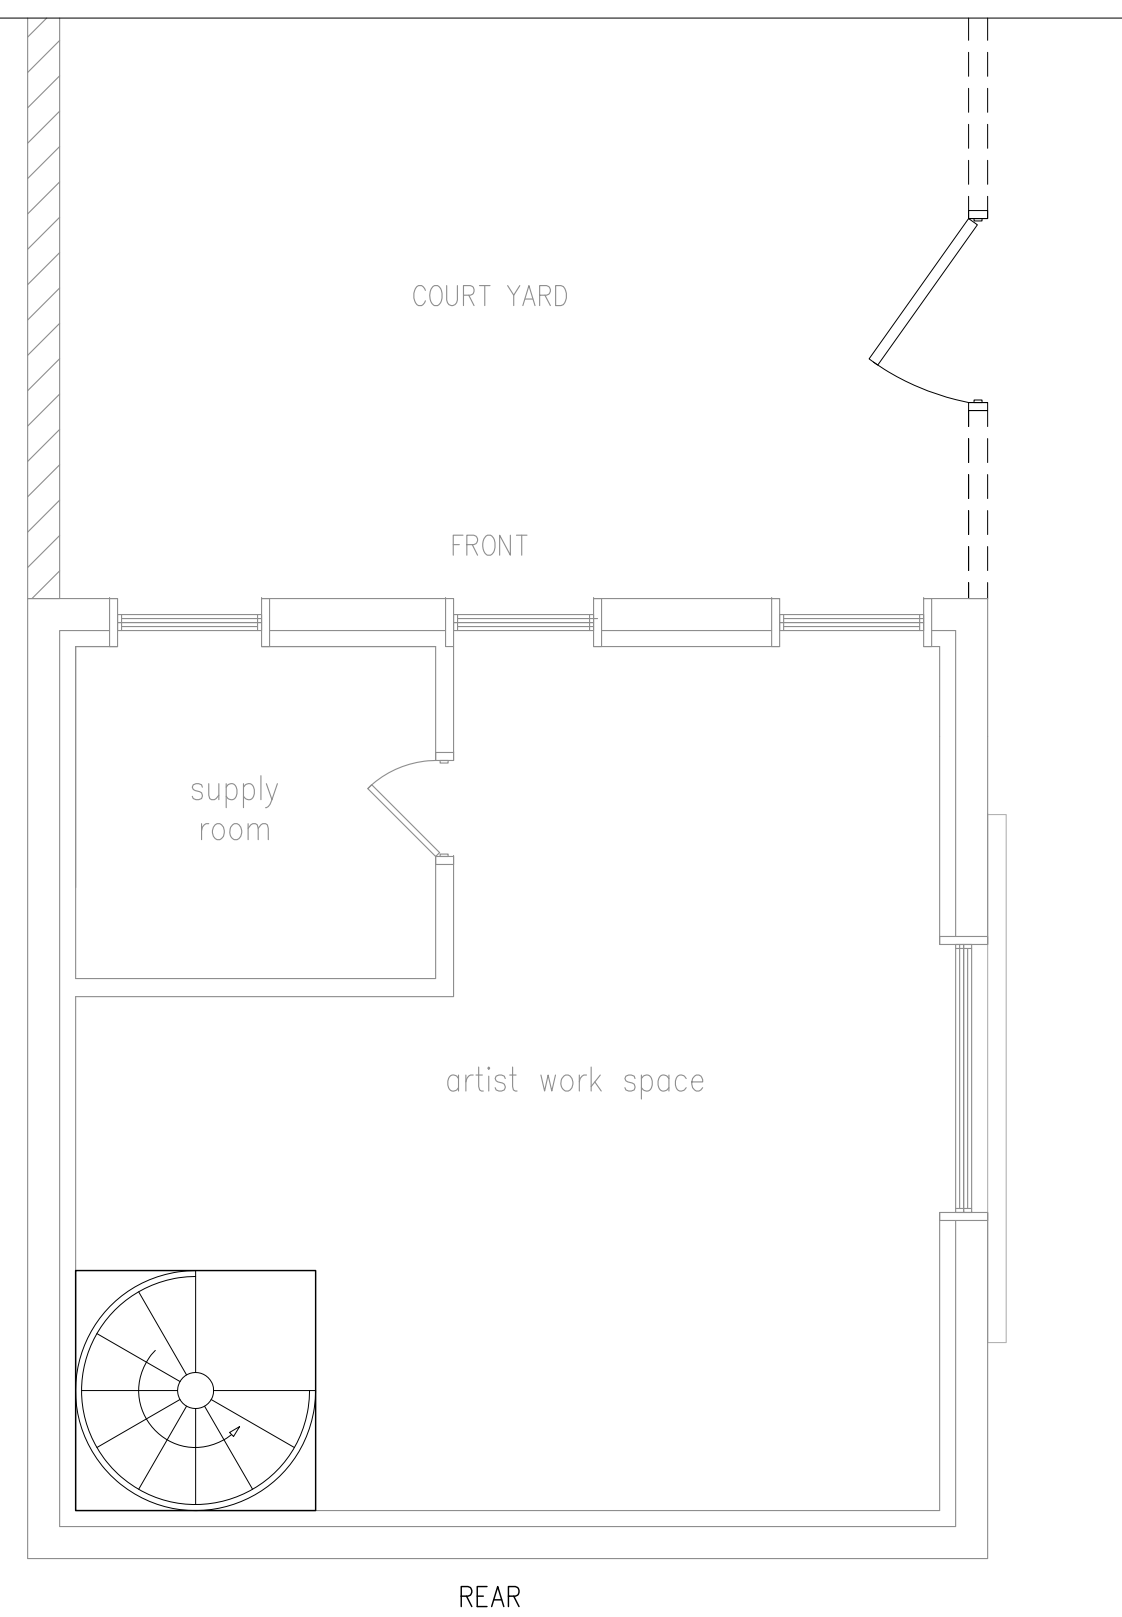


PROPOSED SECOND FLOOR PLAN
SCALE : 1/4" = 1'-0"




EXISTING FRONT VIEW PLAN
SCALE : 1/4" = 1'-0"

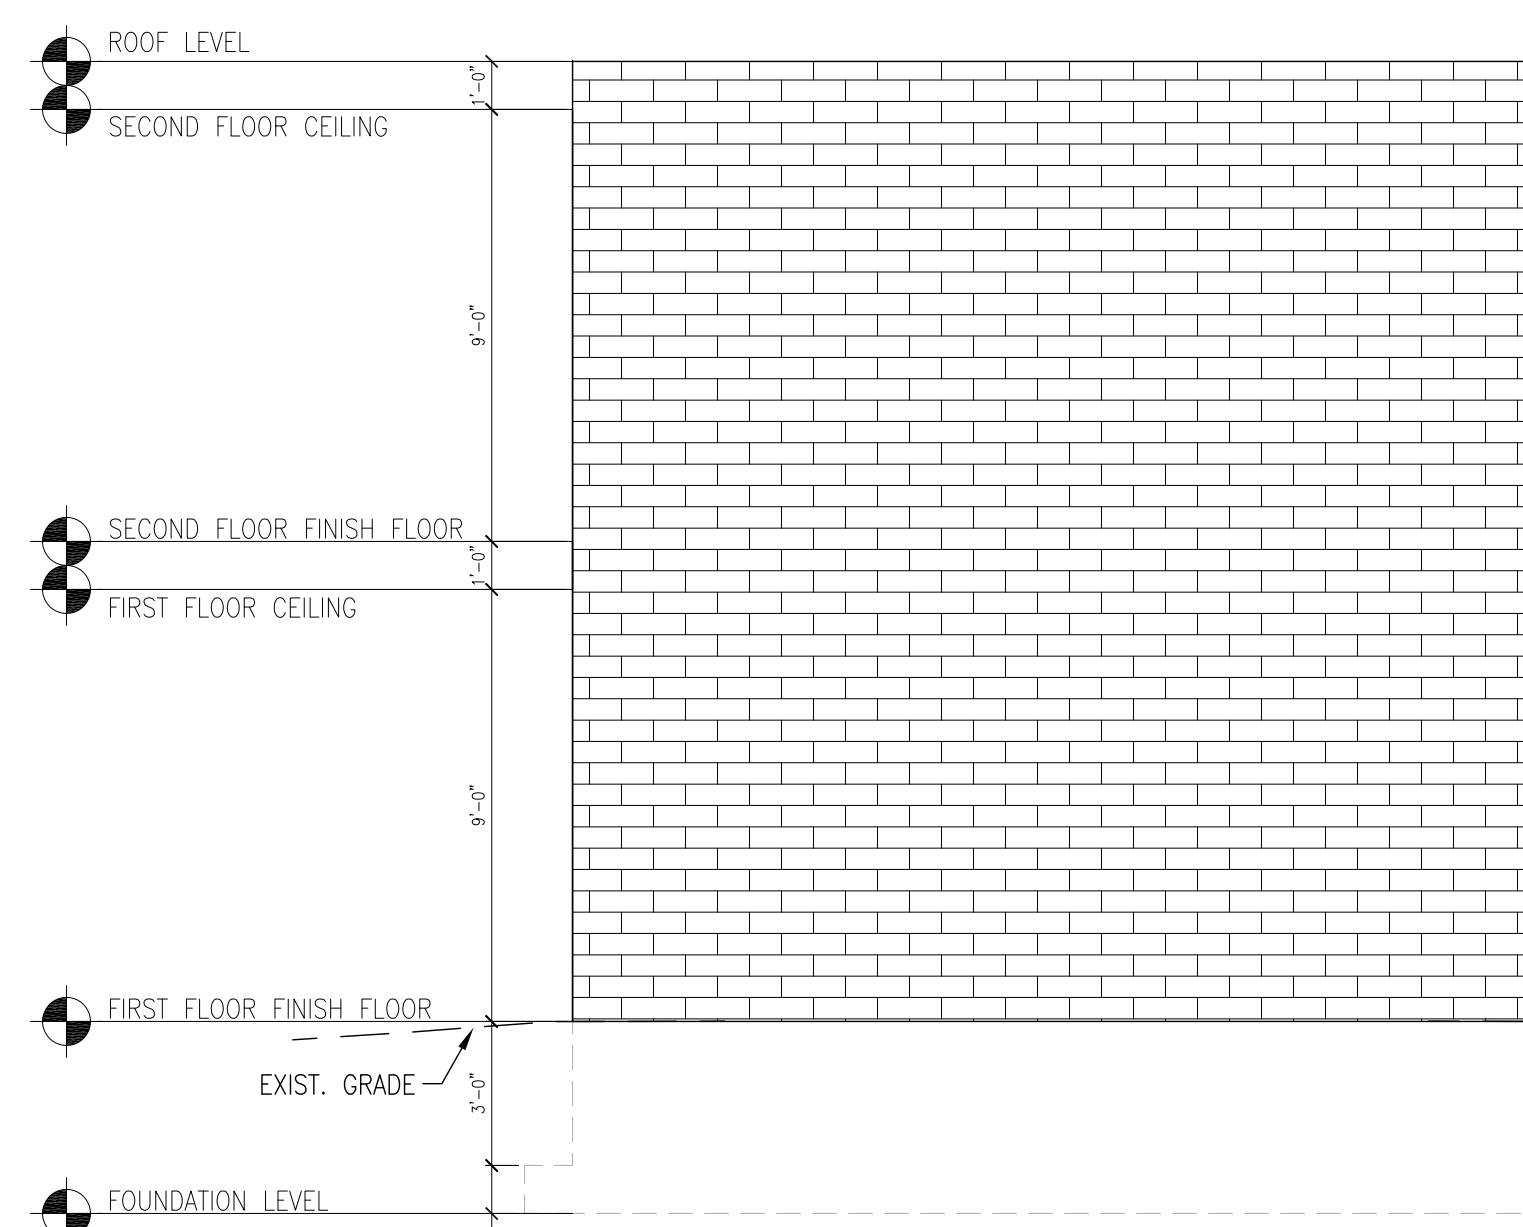




EXISTING REAR VIEW PLAN
SCALE : 1/4" = 1'-0"

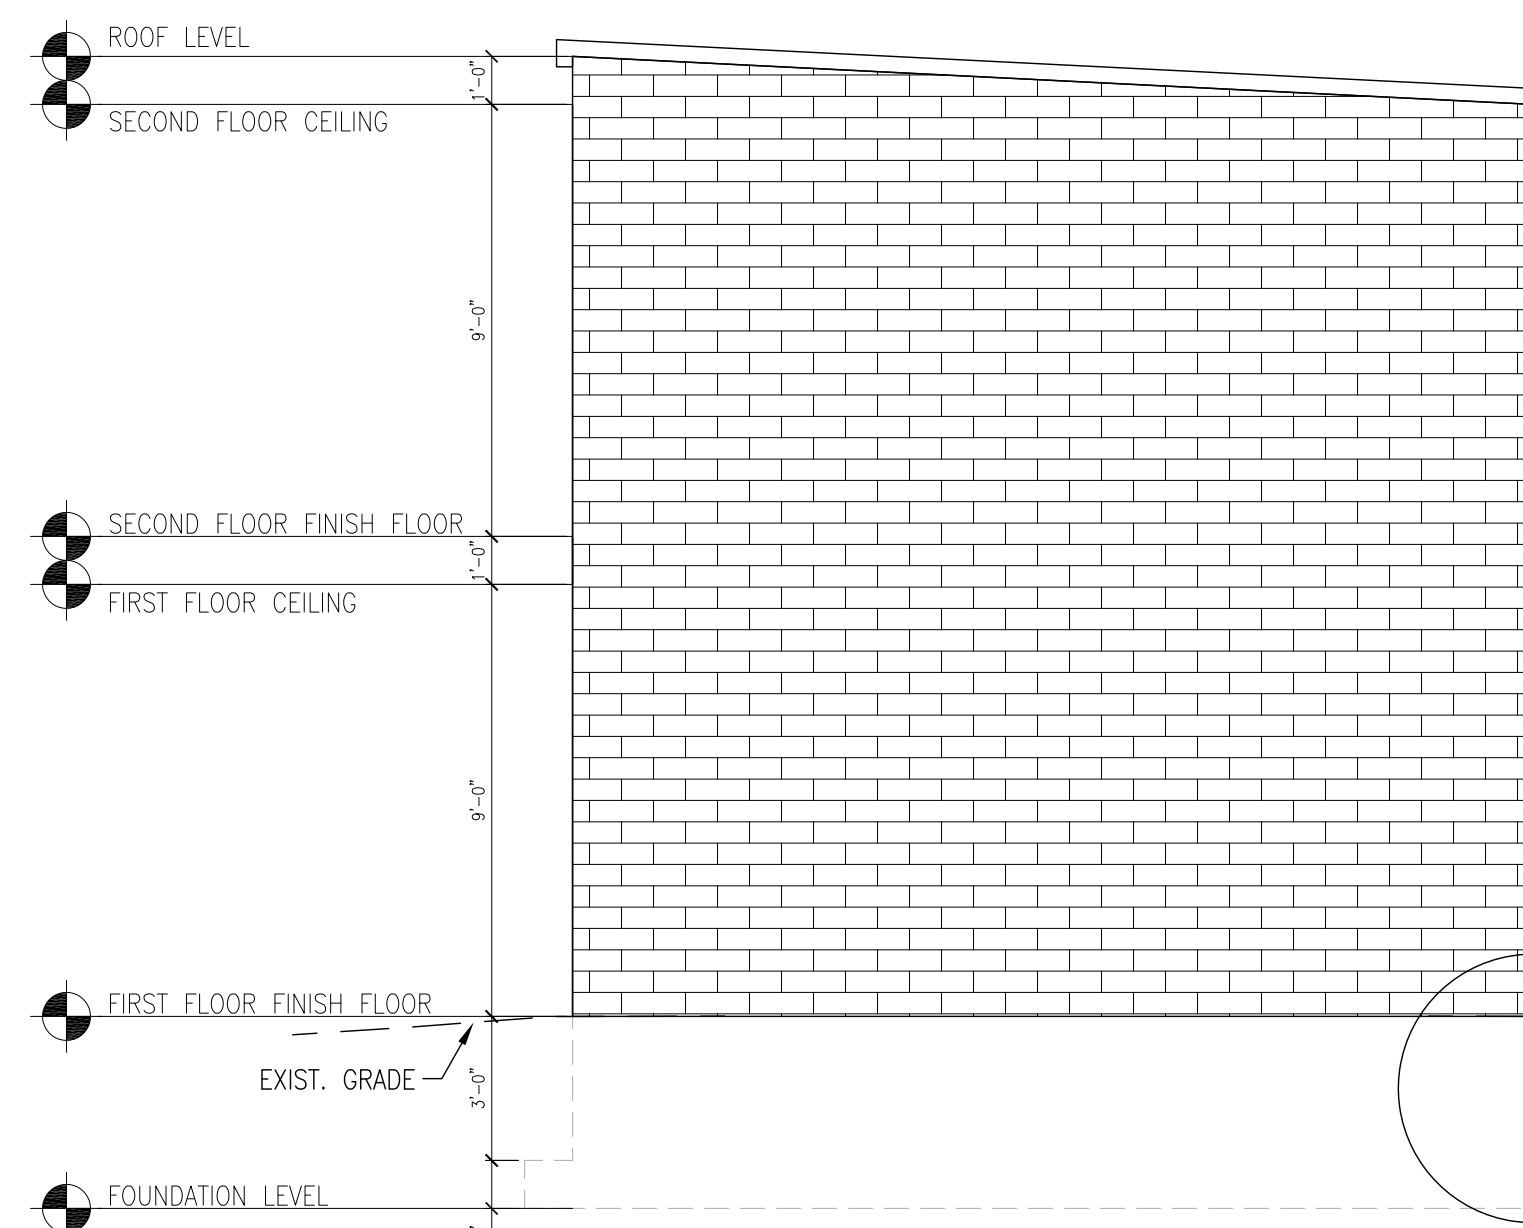

EXISTING LEFT VIEW PLAN
SCALE : 1/4" = 1'-0"

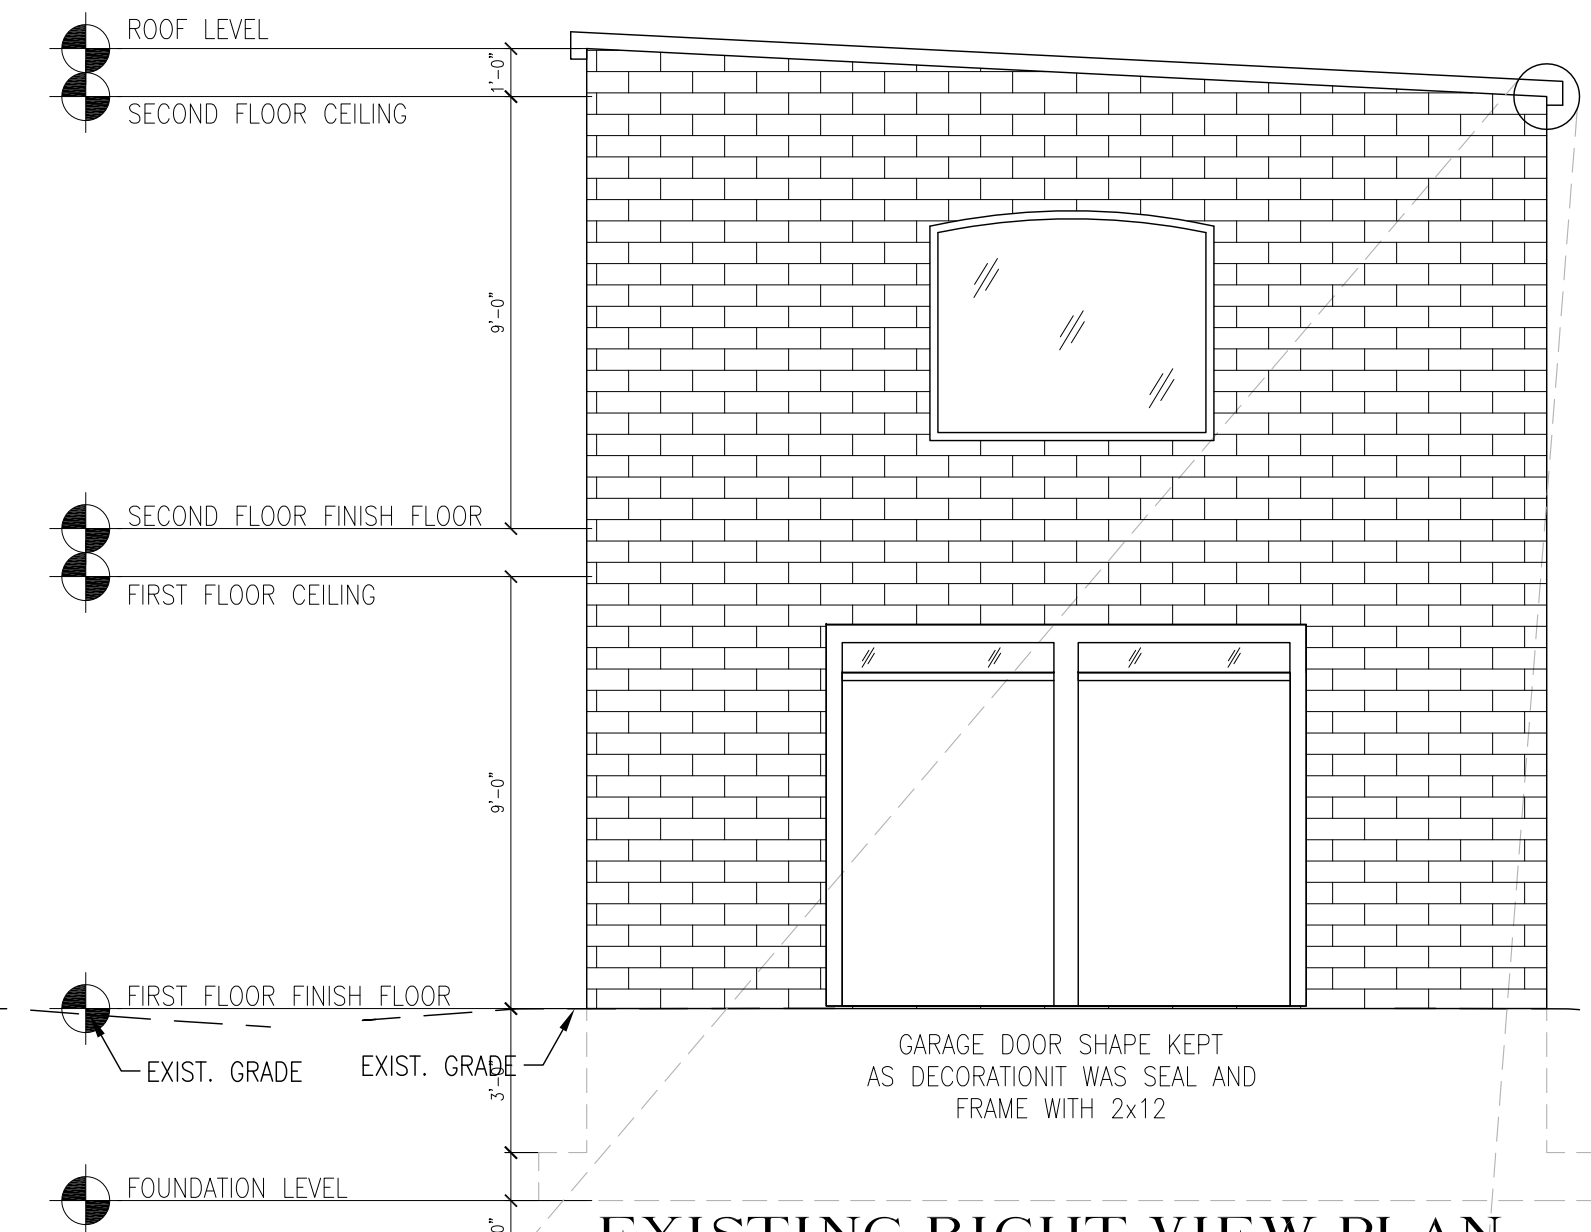

EXISTING RIGHT VIEW PLAN
SCALE : 1/4" = 1'-0"

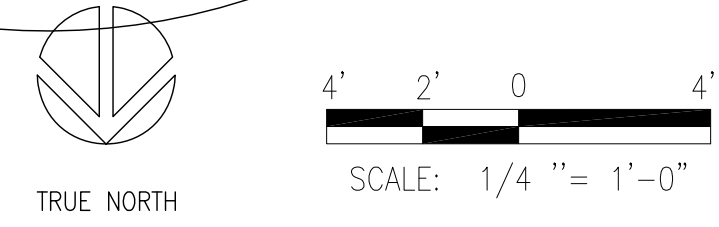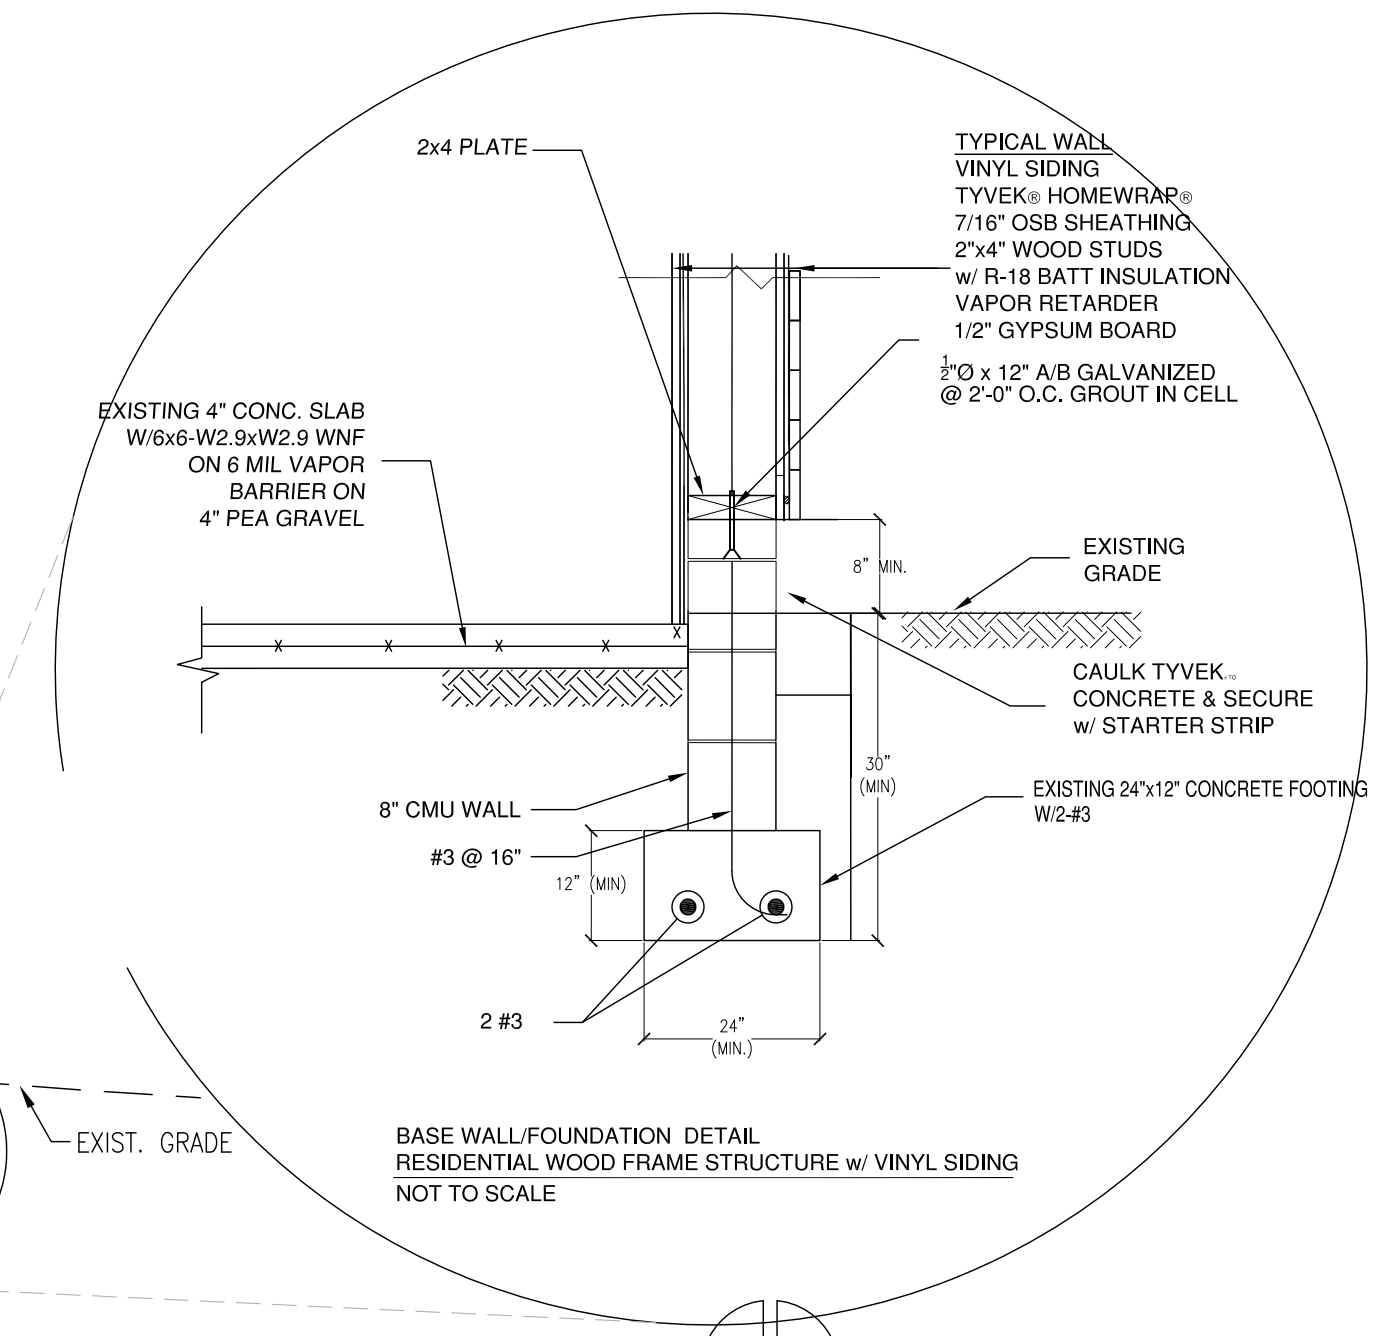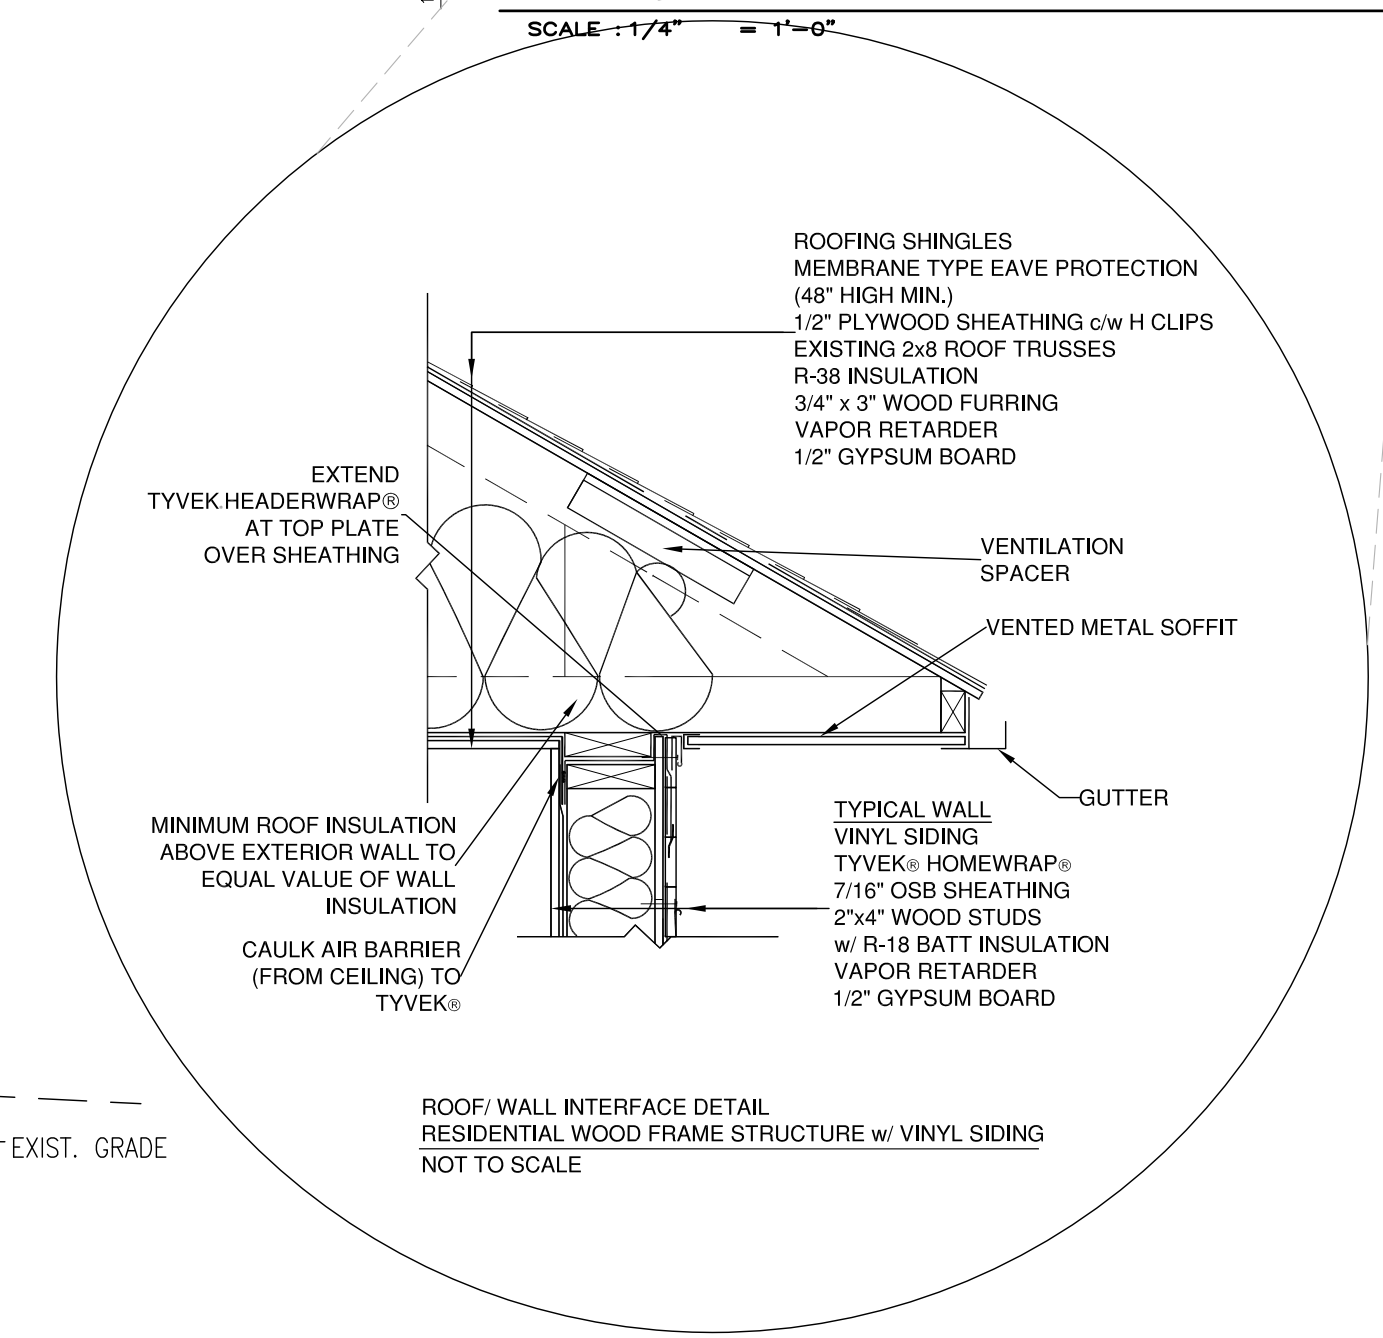

A1

EXISTING/PROPOSED
FIRST AND SECOND FLOOR PLAN
AND EXISTING ELEVATION PLAN

400 K STREET NE
WASHINGTON DC 20002

PROJECT No. AK-806804
SHEET 1 OF 2

REVISION DATE
SCALE: AS SHOWN

CHECKED: JOT
DATE: 11/9/15

DESIGNED BY: JUAN O. TORRES
DESIGNER'S TITLE: CIVIL ENGINEER
DRAWN BY: JOT

LOT 44
SQUARE 806

DIC

TORRES-DOUGLAS CORP.
1143 4th ST NE Washington, DC 20002
Phone: 202-286-4415 • E-mail: torresdouglascorp@verizon.net