

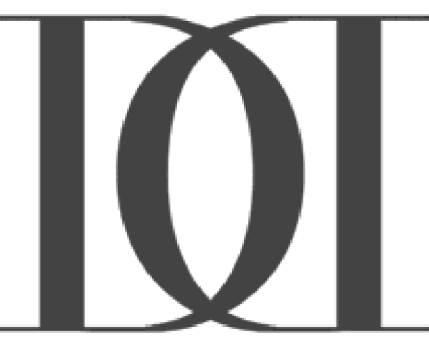


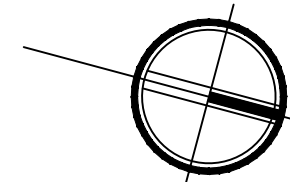

WWW.DISTRICTDESIGN.COM

PROJECT:
1636 ARGONNE PLACE, NW
WASHINGTON, DC 20009
SQ. 2589 LOT: 0460

CONSULTANT:

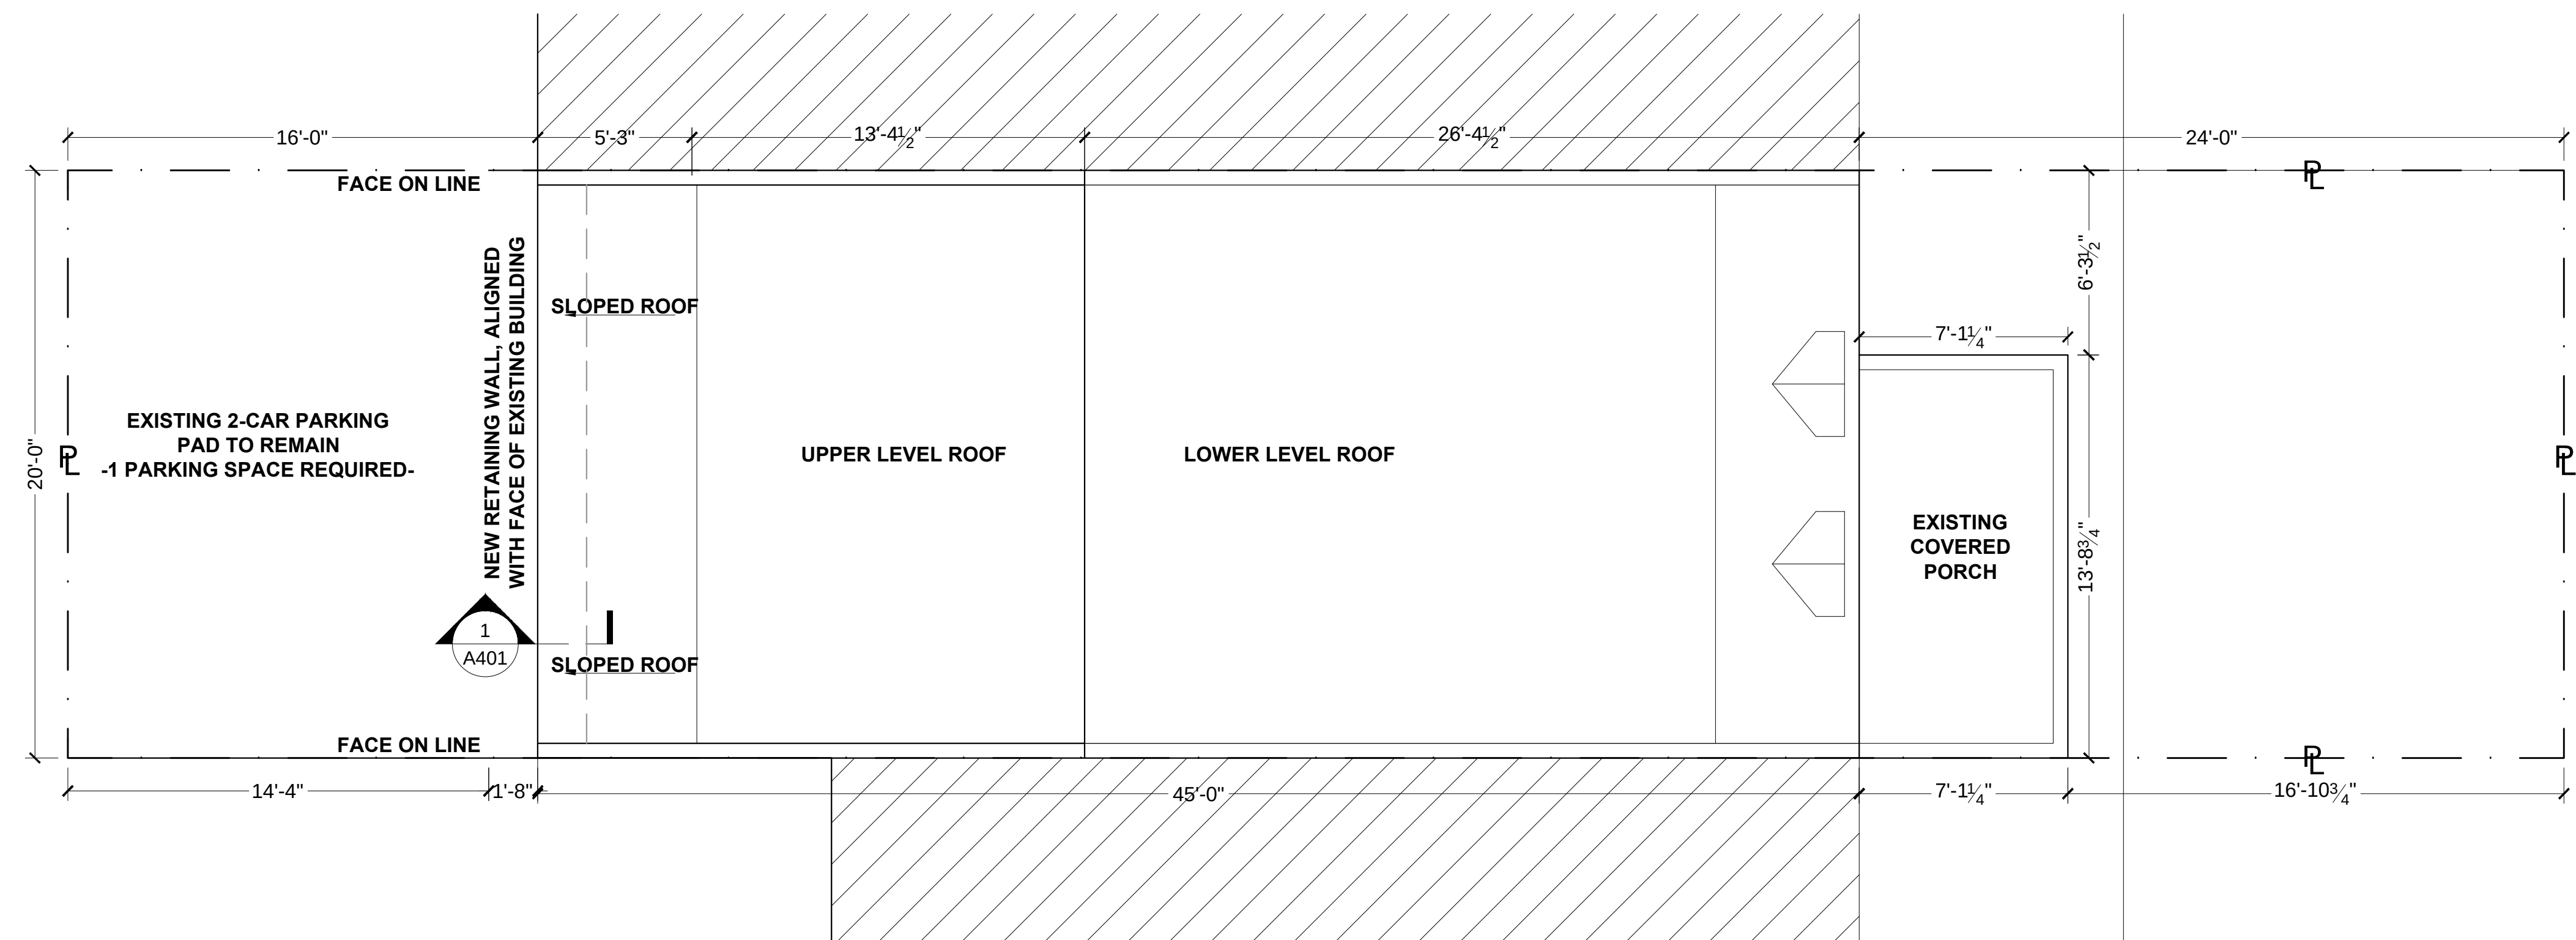


1 PROPOSED SITE PLAN - OPTION 2
SCALE: 1/4" = 1'-0" 24X36 LAYOUT
SCALE: 1/8" = 1'-0" 11X17 LAYOUT

REVISION:
JUNE 24, 2014
DECEMBER 15, 2014
DECEMBER 17, 2014

FAR CHECK:
APRIL 9, 2015

RETAINING WALL REVISION:
MAY 13, 2015

SHEET:

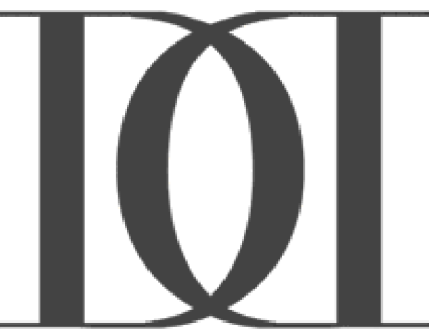

WWW.DISTRICTDESIGN.COM

PROJECT:
1636 ARGONNE PLACE, NW
WASHINGTON, DC 20009
SQ. 2589 LOT: 0460

CONSULTANT:


REVISION:
JUNE 24, 2014
DECEMBER 15, 2014
DECEMBER 17, 2014

FAR CHECK:
APRIL 9, 2015

RETAINING WALL REVISION:
MAY 13, 2015

SHEET:

A0201.2

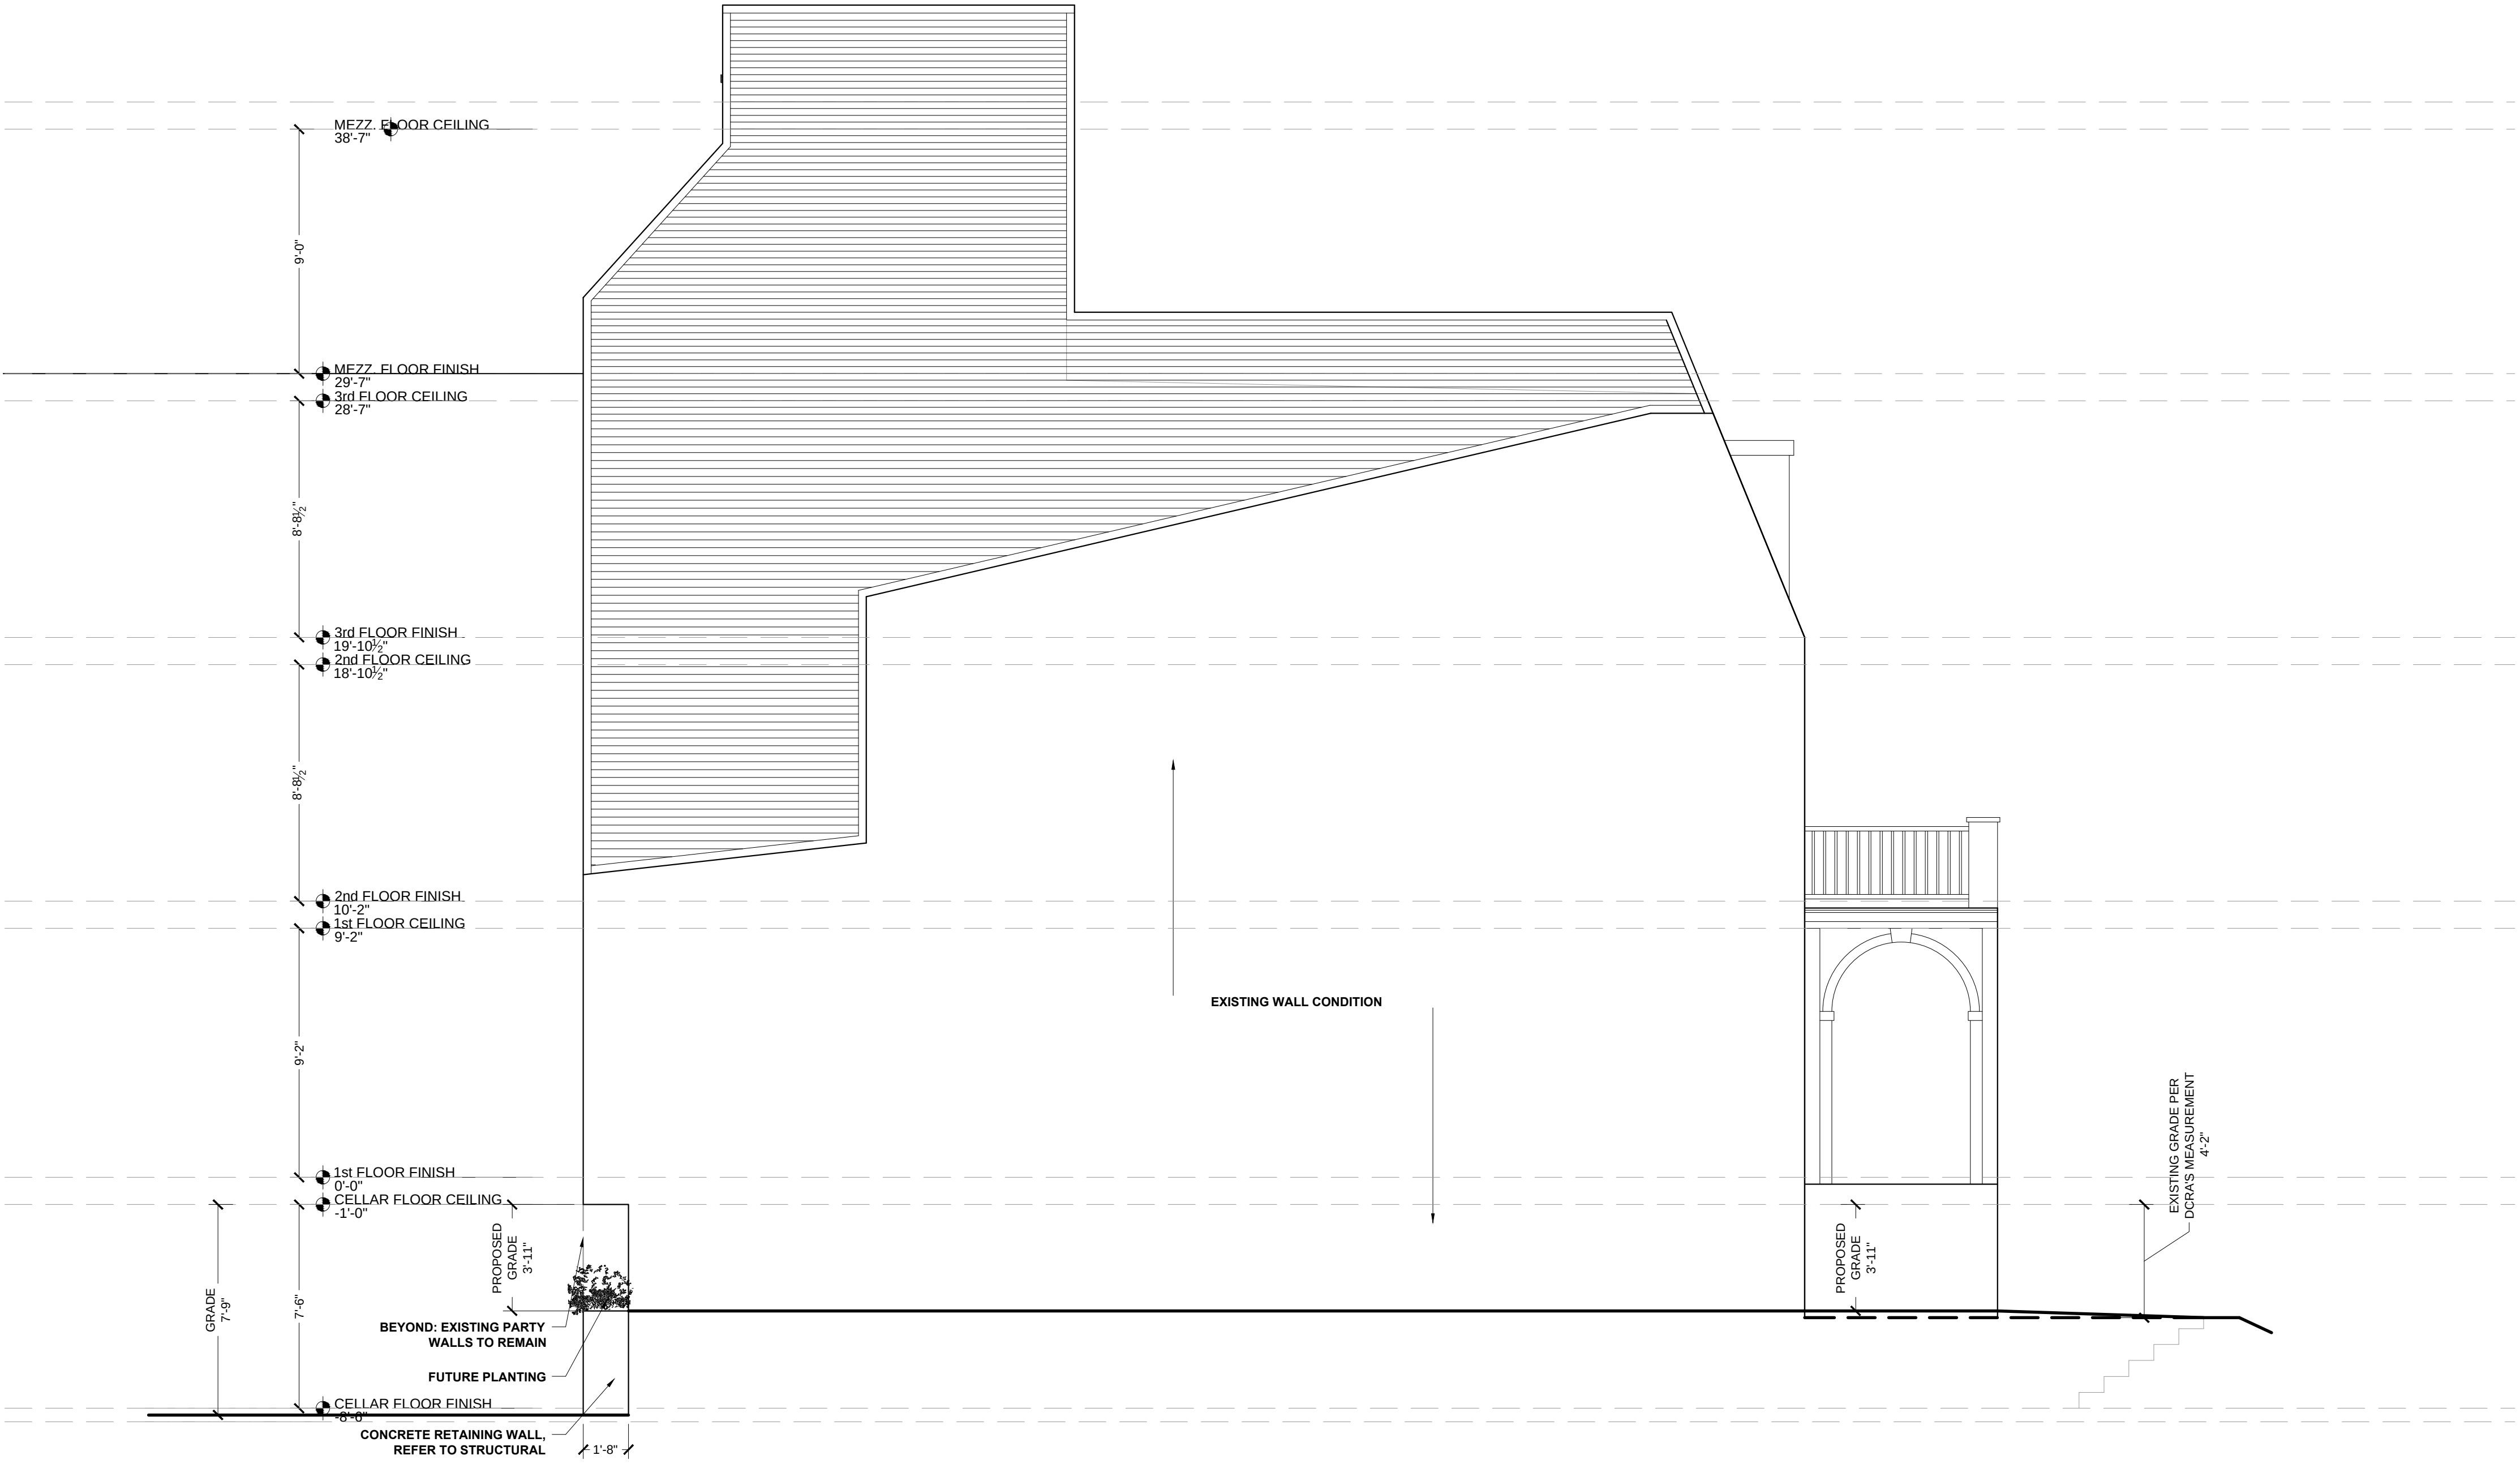

1 PROPOSED EAST ELEVATION - OPTION 2
SCALE: 1/4" = 1'-0" 24X36 LAYOUT
SCALE: 1/8" = 1'-0" 11X17 LAYOUT




CONSULTANT:

RETAINING WALL REVISION:
MAY 13, 2015

SHEET:


A0202.2

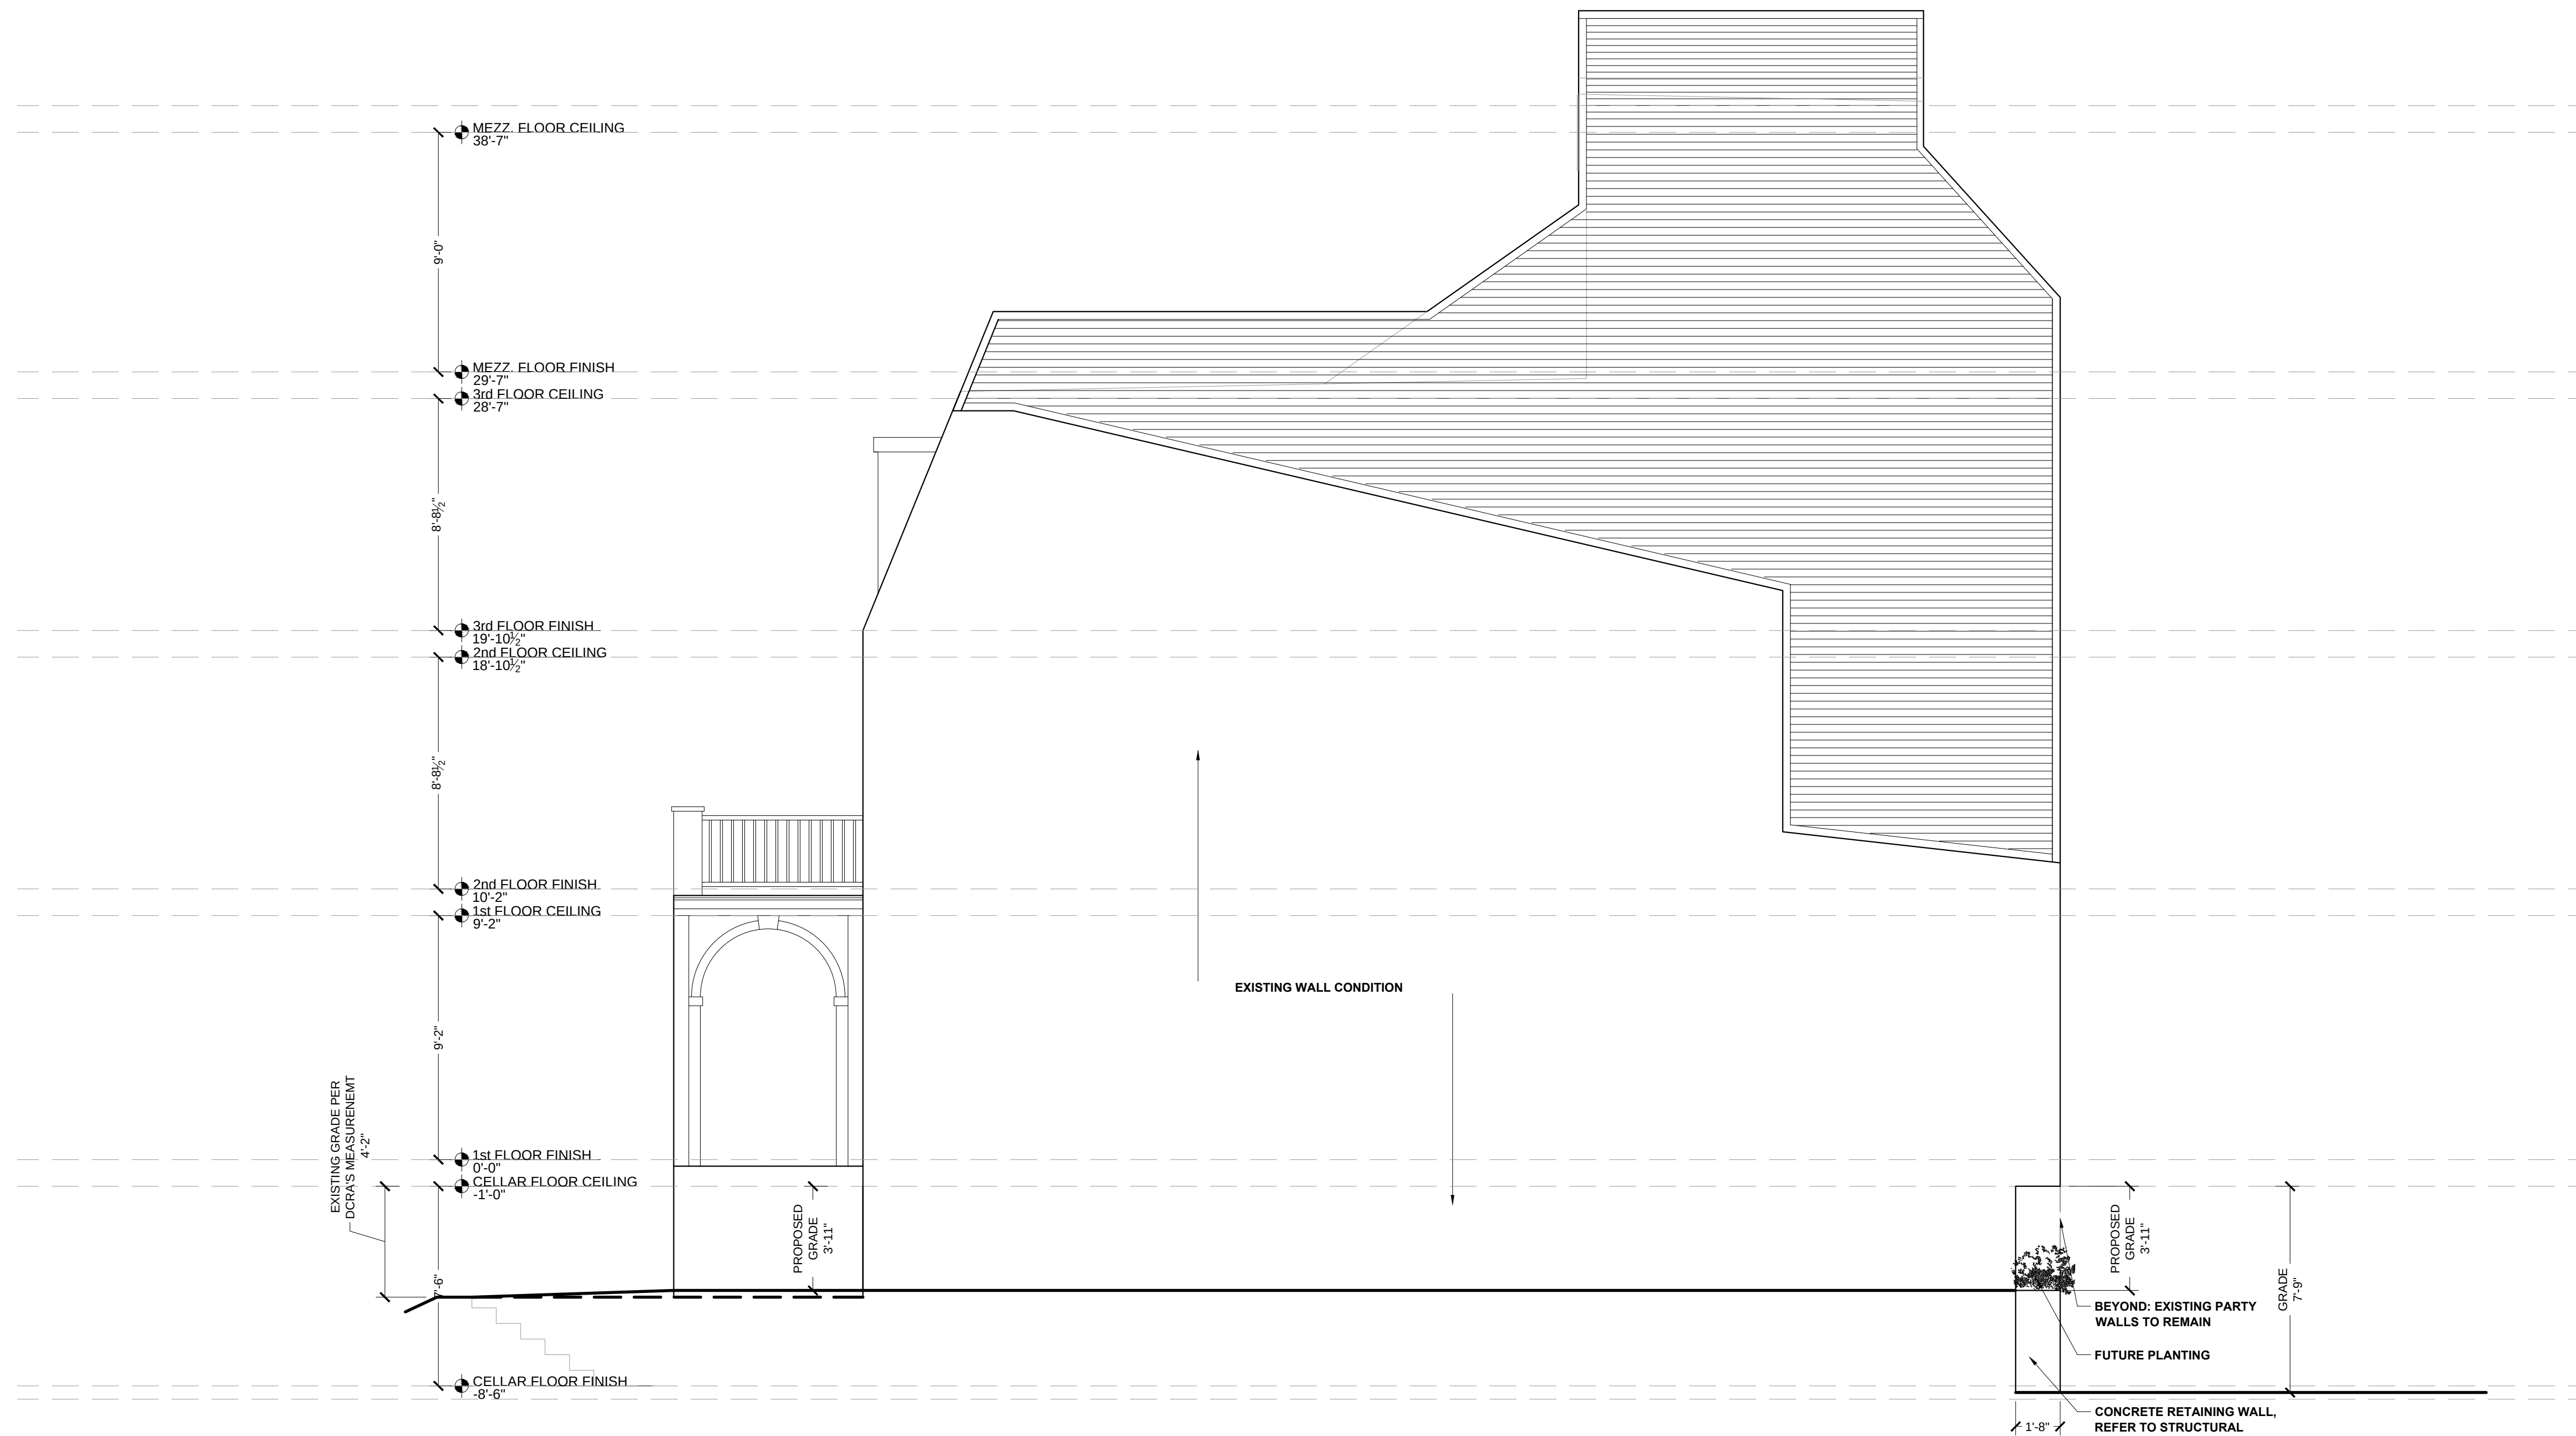

1 PROPOSED WEST ELEVATION - OPTION 2

SCALE: 1/4" = 1'-0" 24X36 LAYOUT
SCALE: 1/8" = 1'-0" 11X17 LAYOUT

SCALE: 1/4" = 1'-0" 24X36 LAYOUT
SCALE: 1/8" = 1'-0" 11X17 LAYOUT

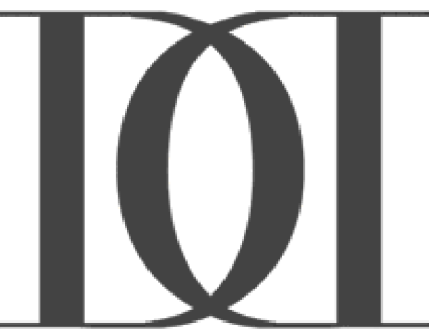

WWW.DISTRICTDESIGN.COM

PROJECT:
1636 ARGONNE PLACE, NW
WASHINGTON, DC 20009
SQ. 2589 LOT: 0460

CONSULTANT:

REVISION:
JUNE 24, 2014
DECEMBER 15, 2014
DECEMBER 17, 2014

FAR CHECK:
APRIL 9, 2015


RETAINING WALL REVISION:
MAY 13, 2015

SHEET:

A0203.2



1 PROPOSED NORTH ELEVATION - NO CHANGE
SCALE: 1/4" = 1'-0" 24X36 LAYOUT
SCALE: 1/8" = 1'-0" 11X17 LAYOUT

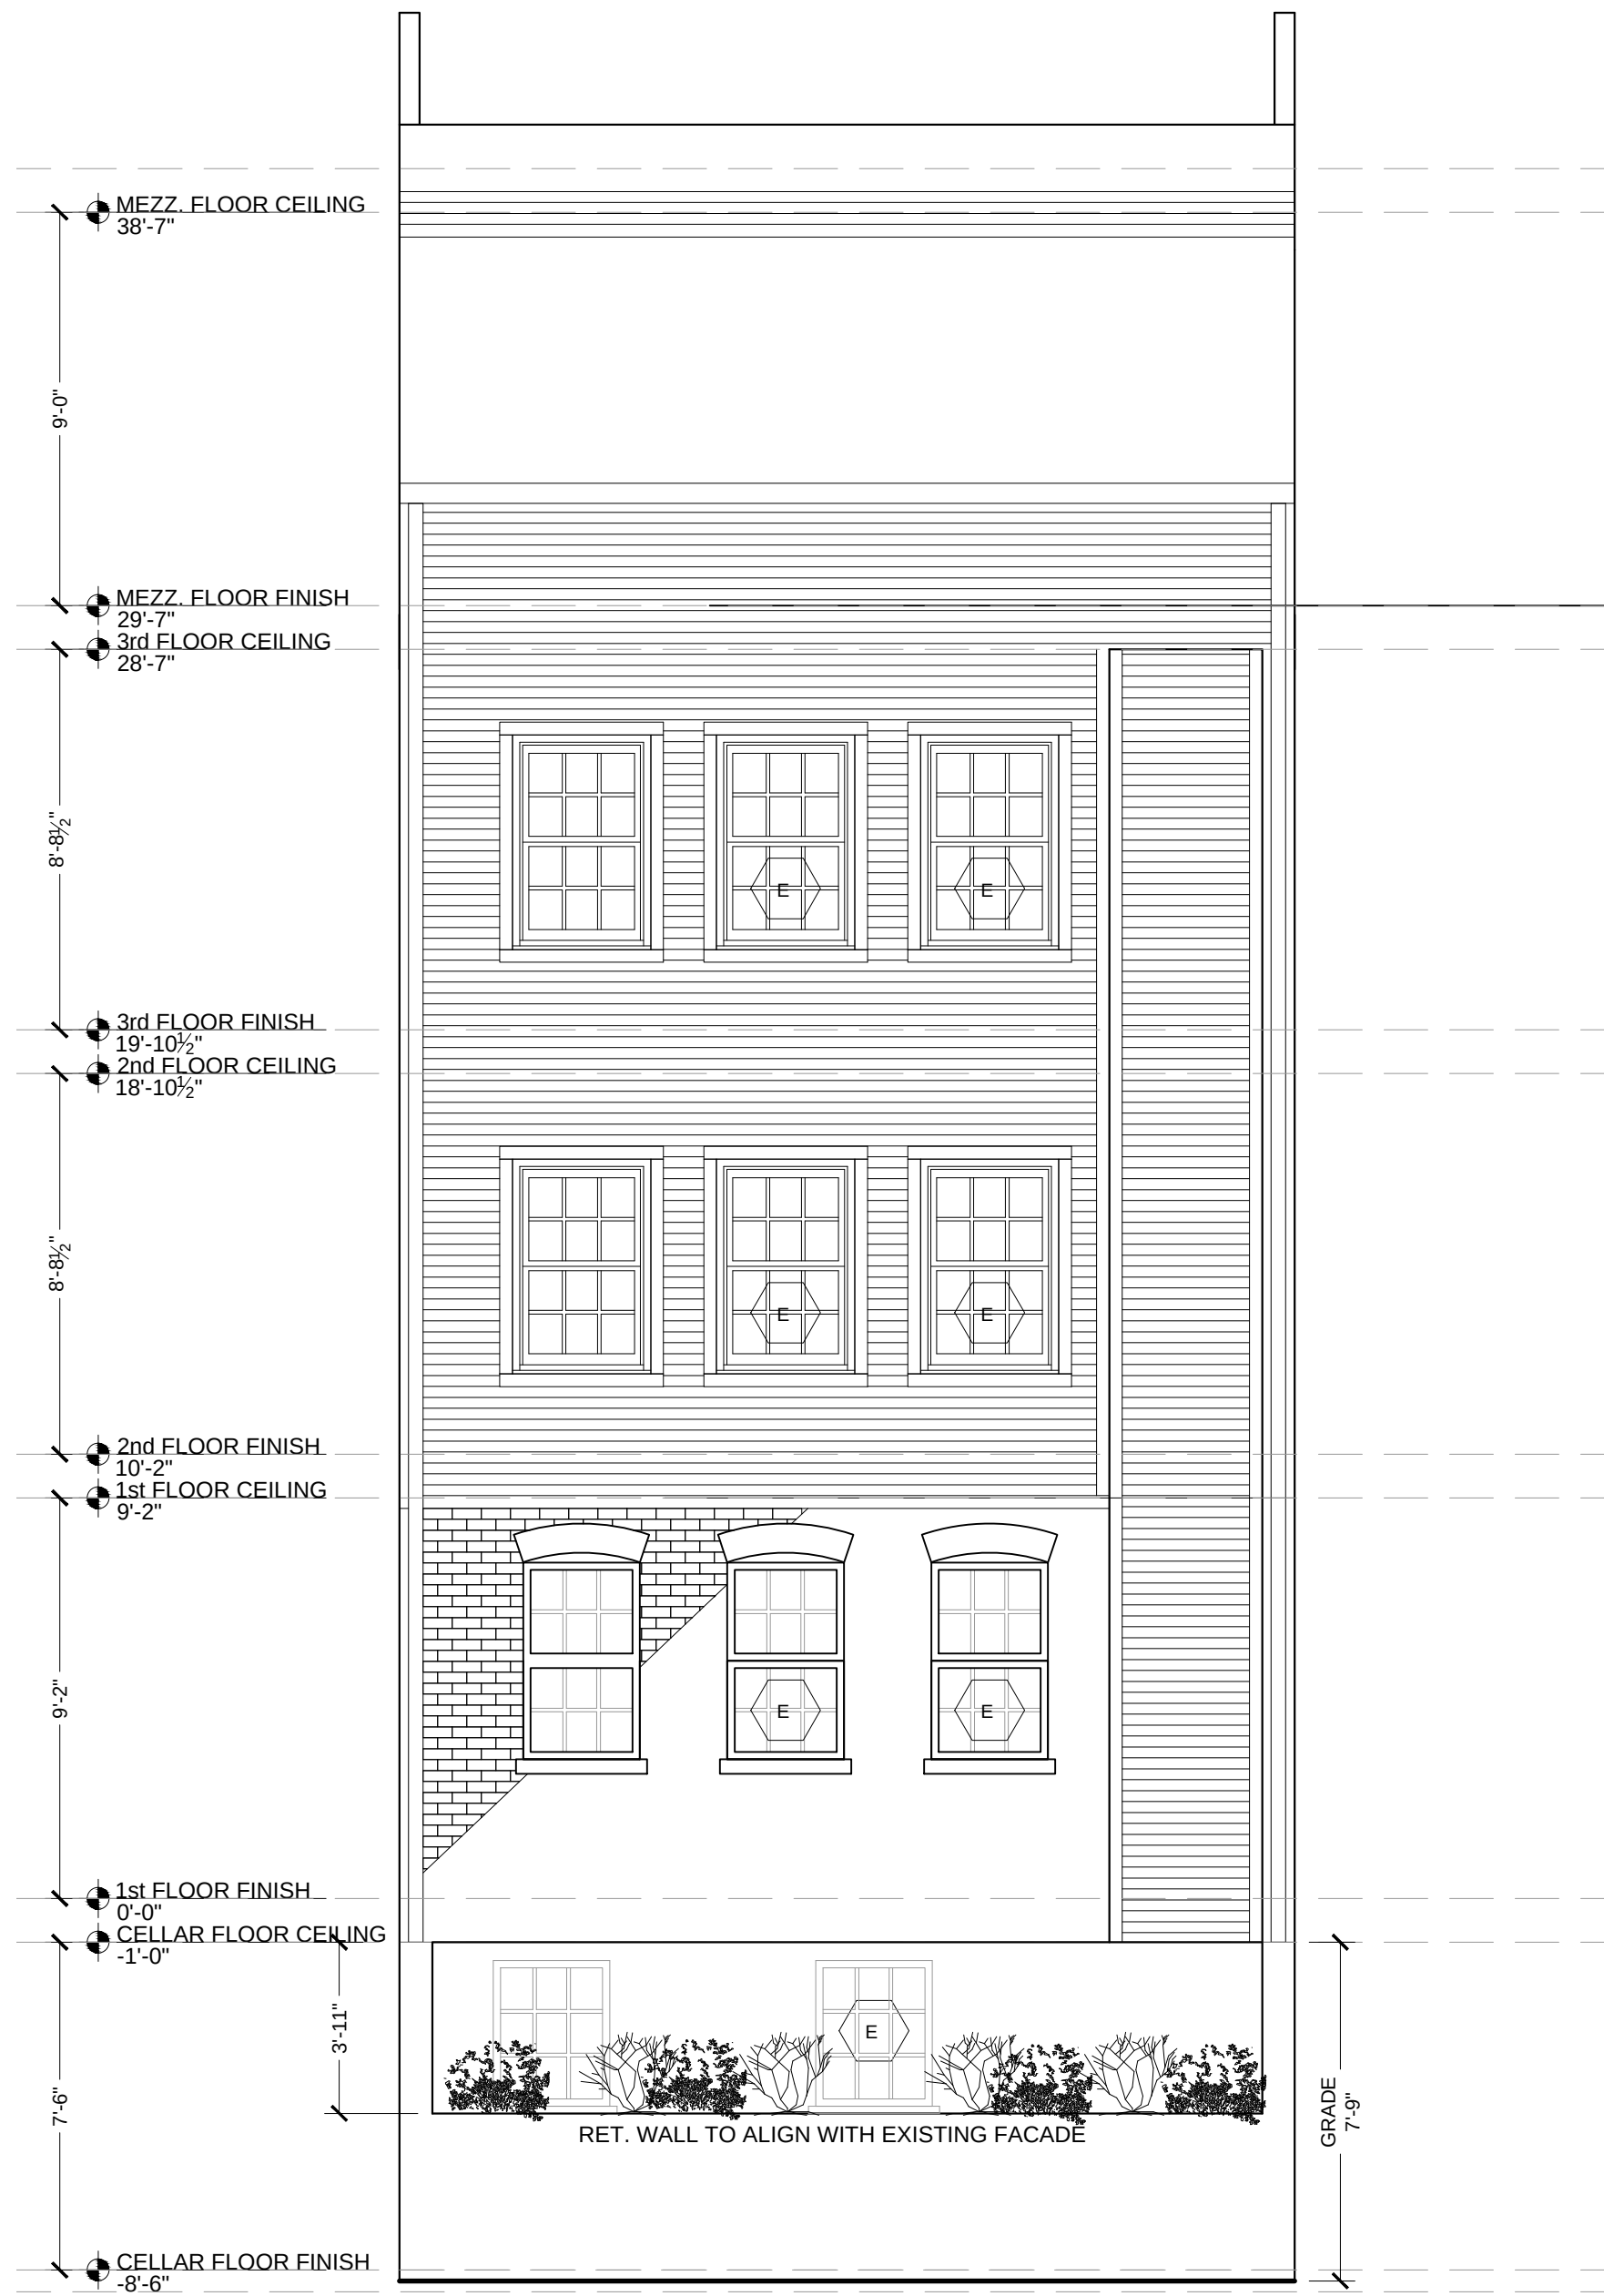

2 PROPOSED SOUTH ELEVATION - OPTION 2
SCALE: 1/4" = 1'-0" 24X36 LAYOUT
SCALE: 1/8" = 1'-0" 11X17 LAYOUT



WWW.DISTRICTDESIGN.COM

PROJECT:
1636 ARGONNE PLACE, NW
WASHINGTON, DC 20009
SQ. 2589 LOT: 0460

CONSULTANT:

REVISION:
JUNE 24, 2014
DECEMBER 15, 2014
DECEMBER 17, 2014


FAR CHECK:
APRIL 9, 2015

RETAINING WALL REVISION:
MAY 13, 2015

SHEET:

A0401.2

NOTE:
EXTERIOR WALL TO ADHERE TO
TYPE IIIA CONSTRUCTION OF
NON COMBUSTIBLE MATERIALS
ALL WOOD COMPONENTS
TO COMPLY WITH IBC 2303.2
STC 50 MIN.
IIC 50 MIN.

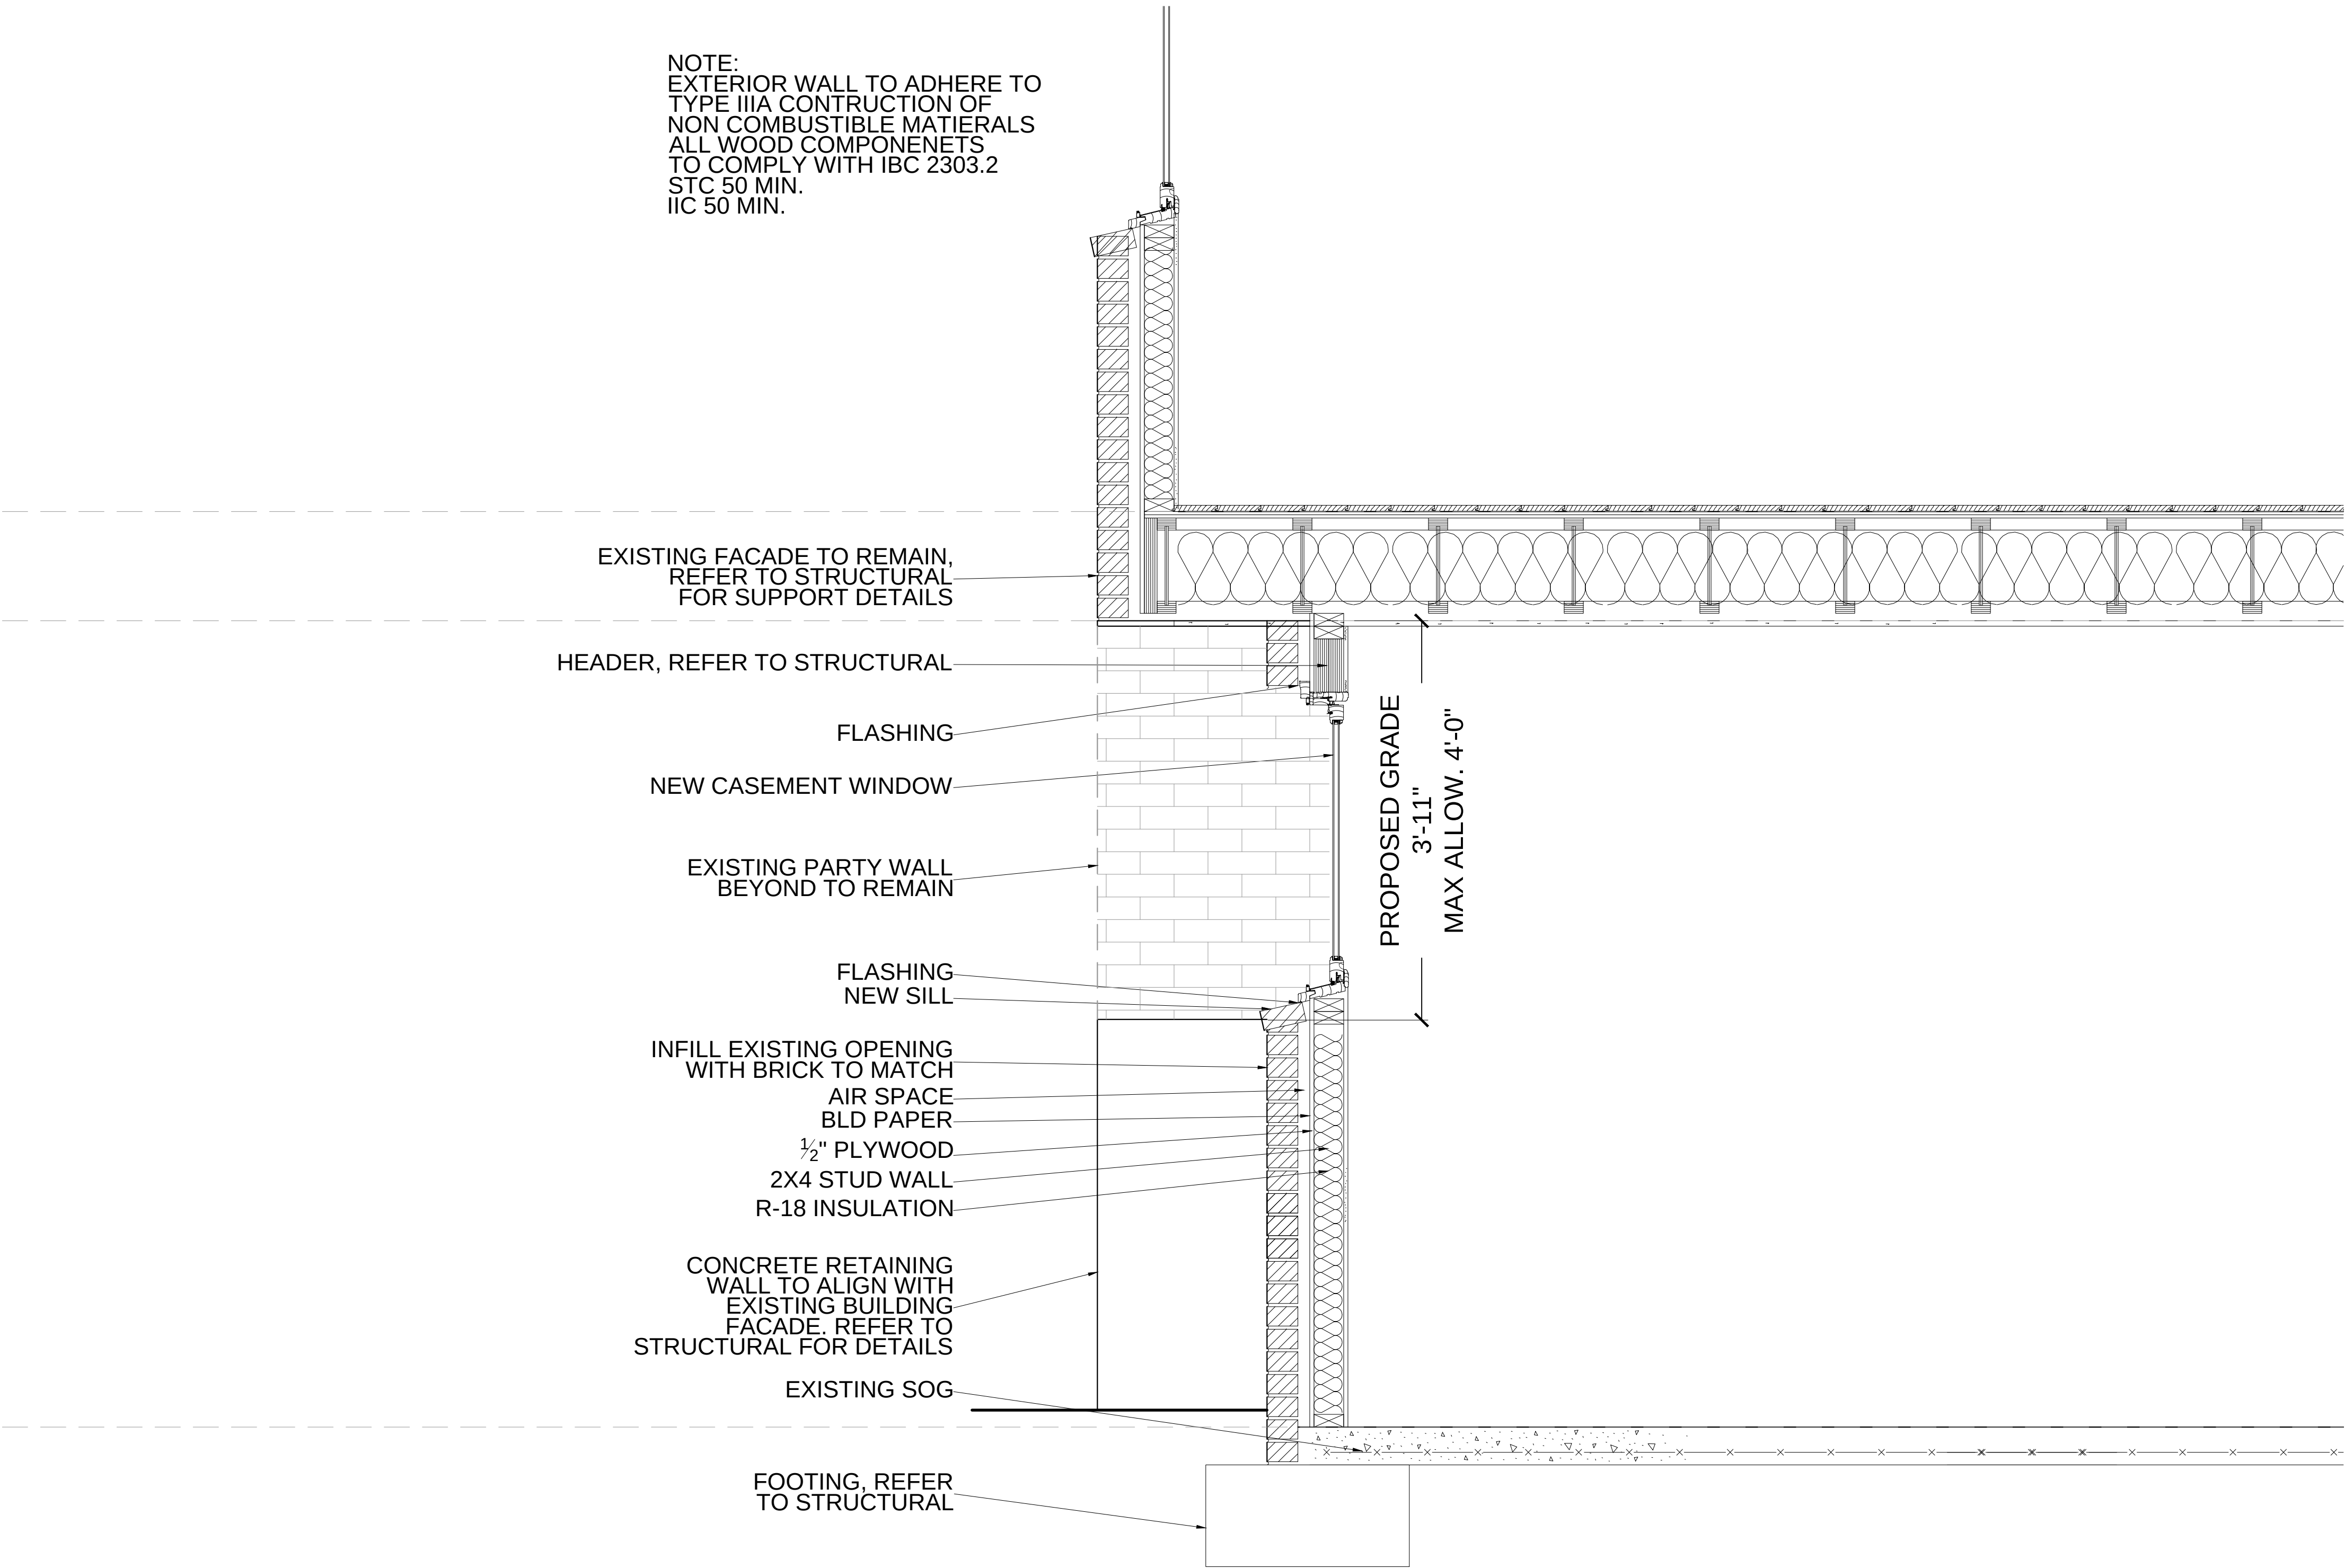

1 PROPOSED RETAINING WALL SECTION - OPTION 2
SCALE: 1" = 1'-0" 24X36 LAYOUT
SCALE: 1/2" = 1'-0" 11X17 LAYOUT