




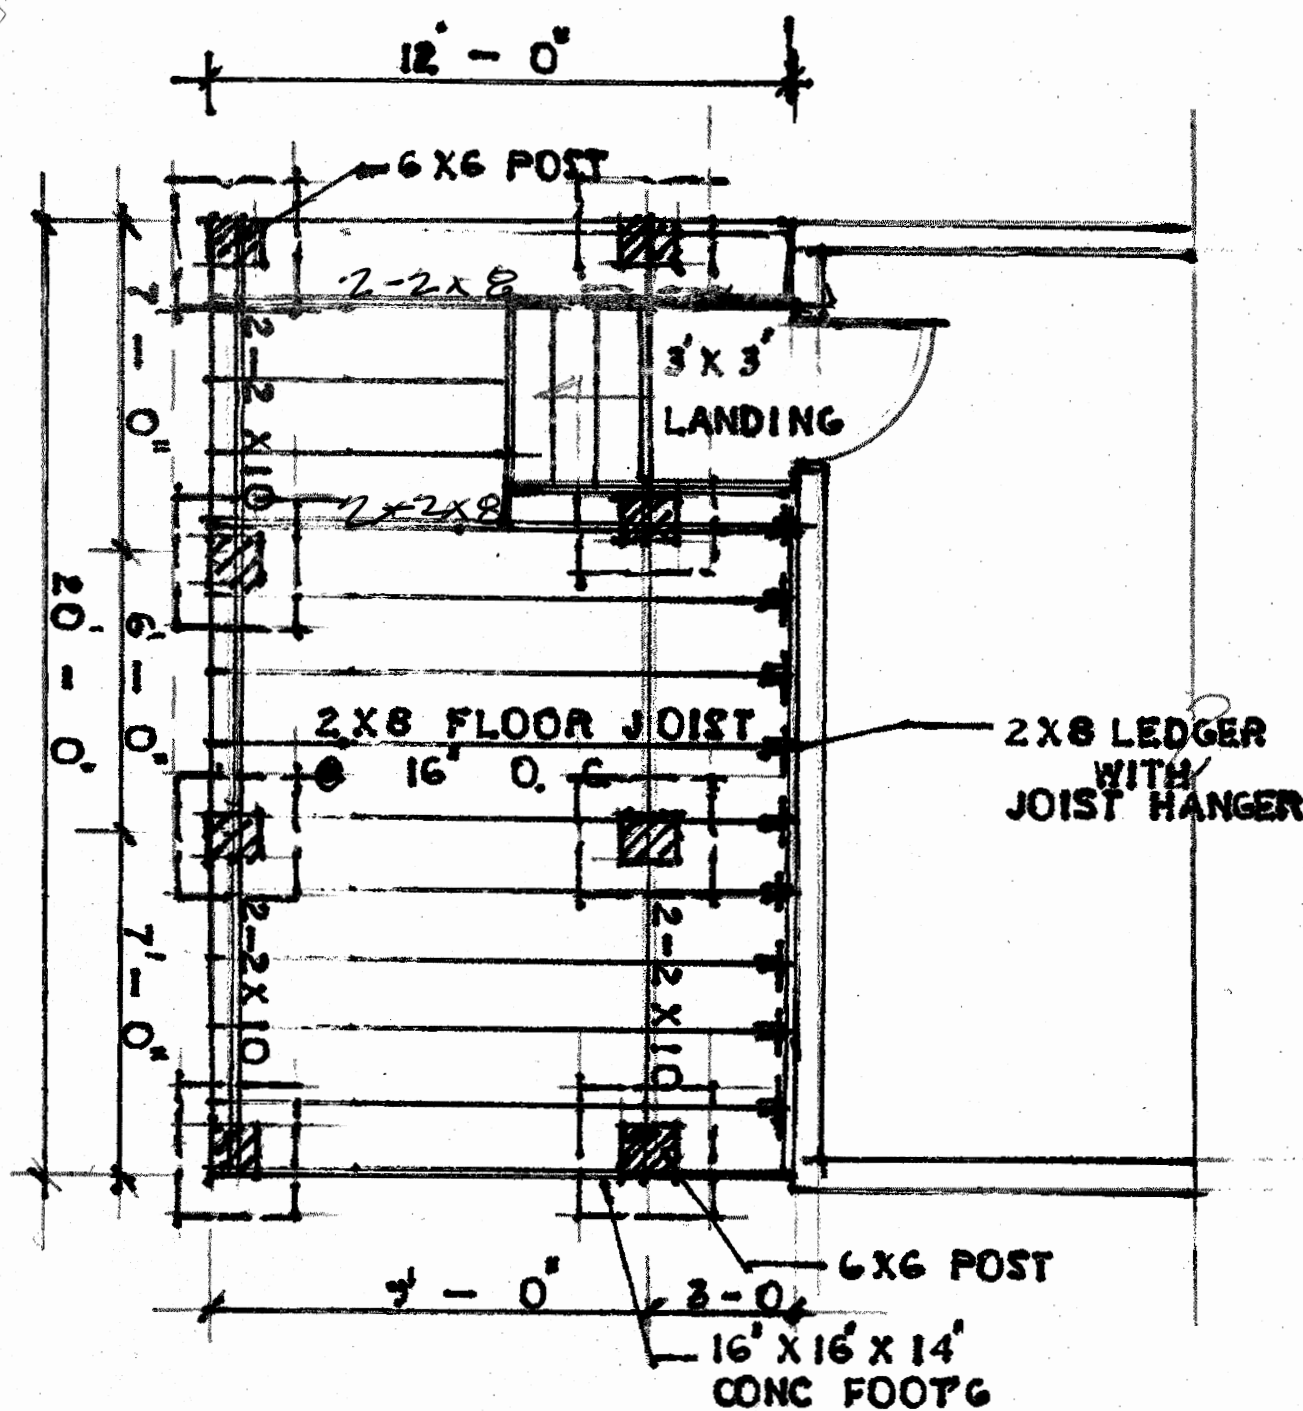



DECK FRAMING PLAN
1/4" = 1'-0"

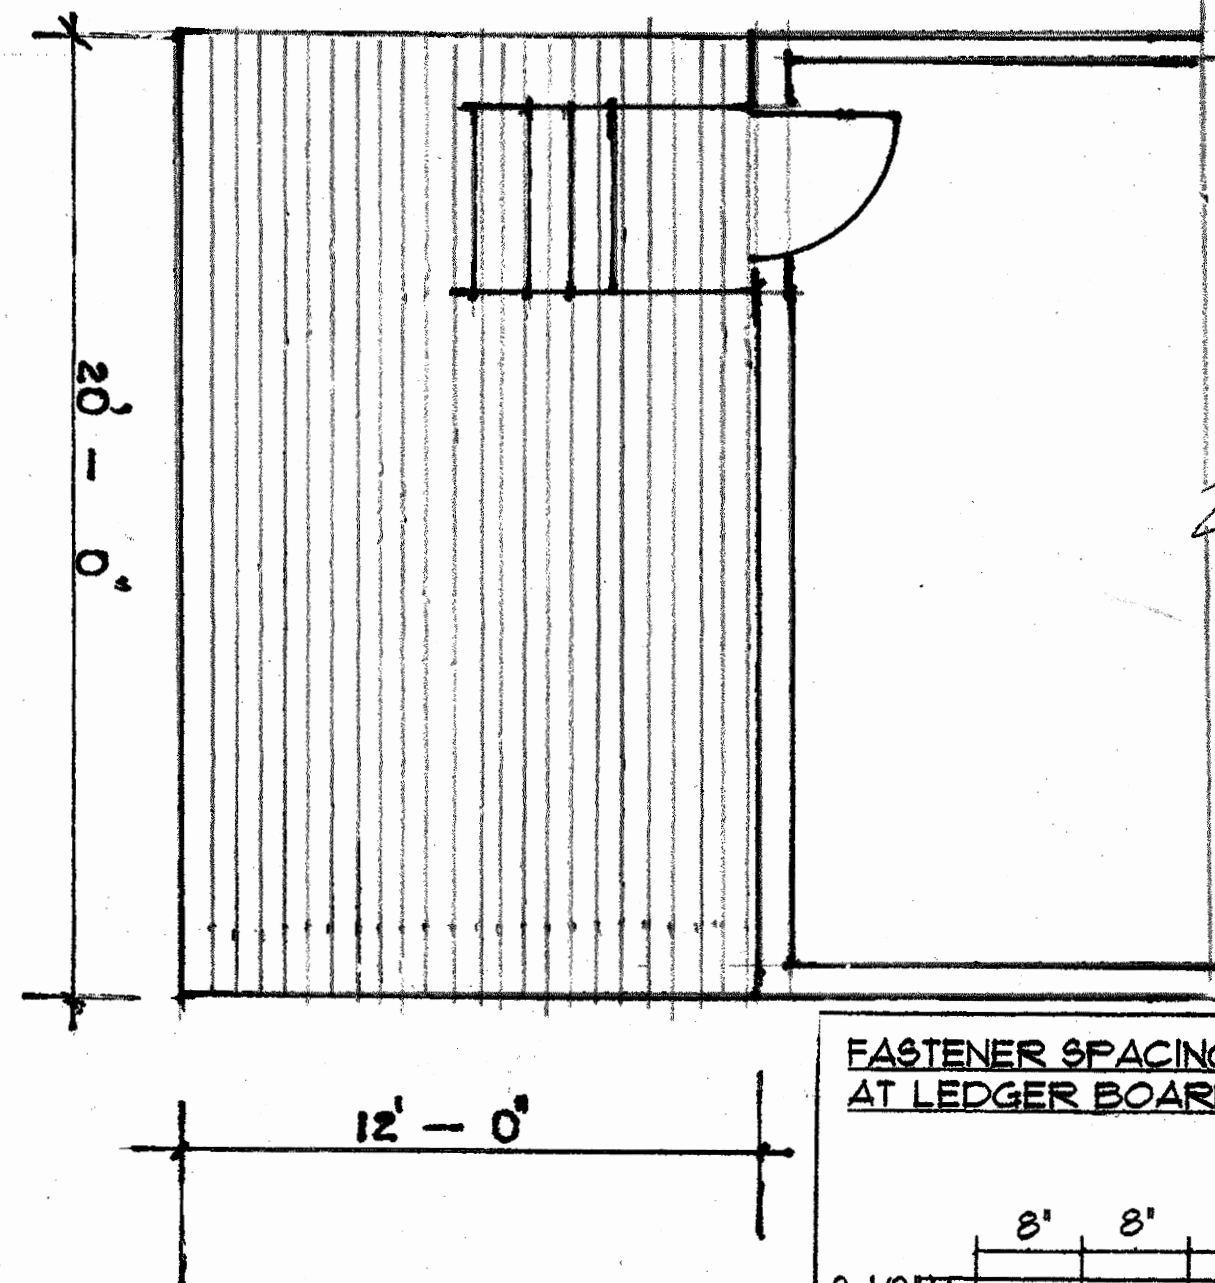


DECK FLOOR PLAN
1/4" = 1'-0"

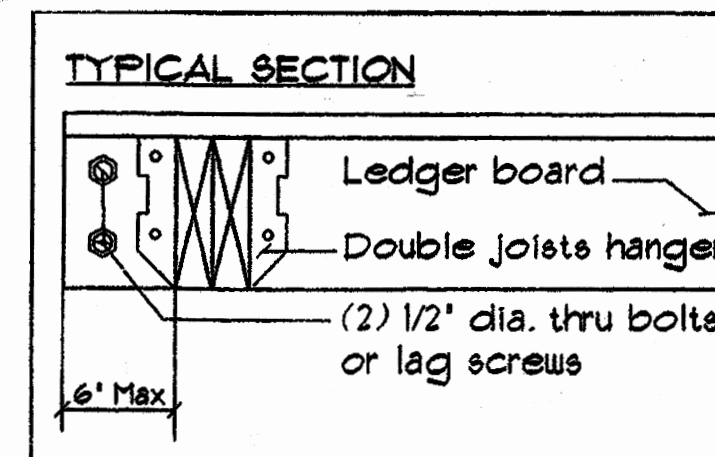

FASTENER SPACING AND CLEARANCES
AT LEDGER BOARD

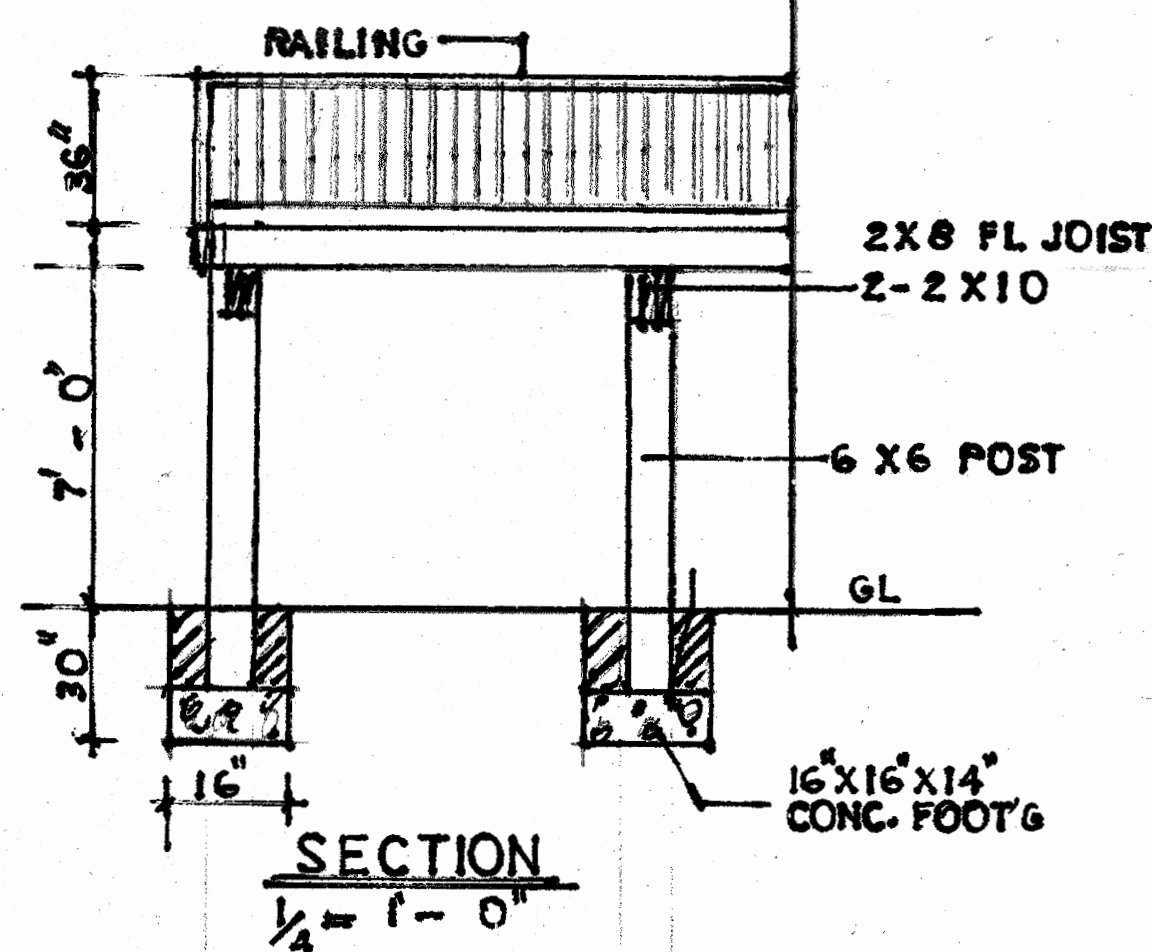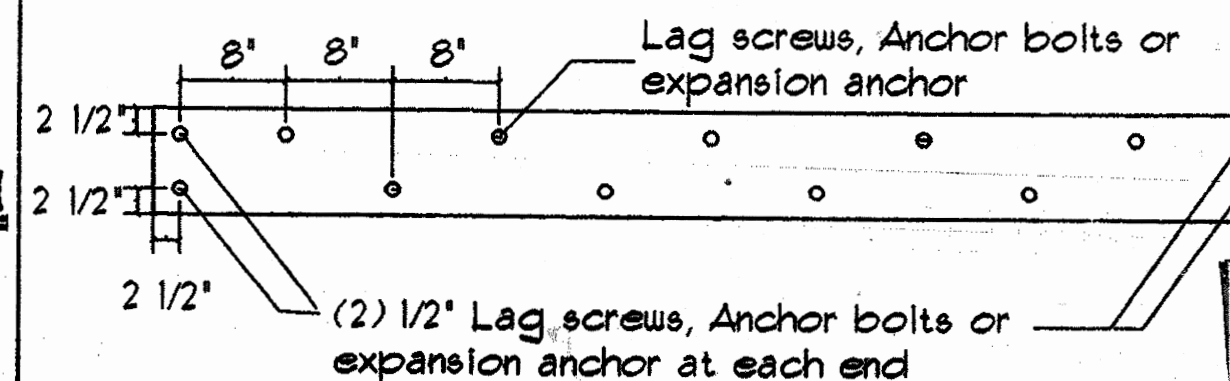


SECTION
1/4" = 1'-0"

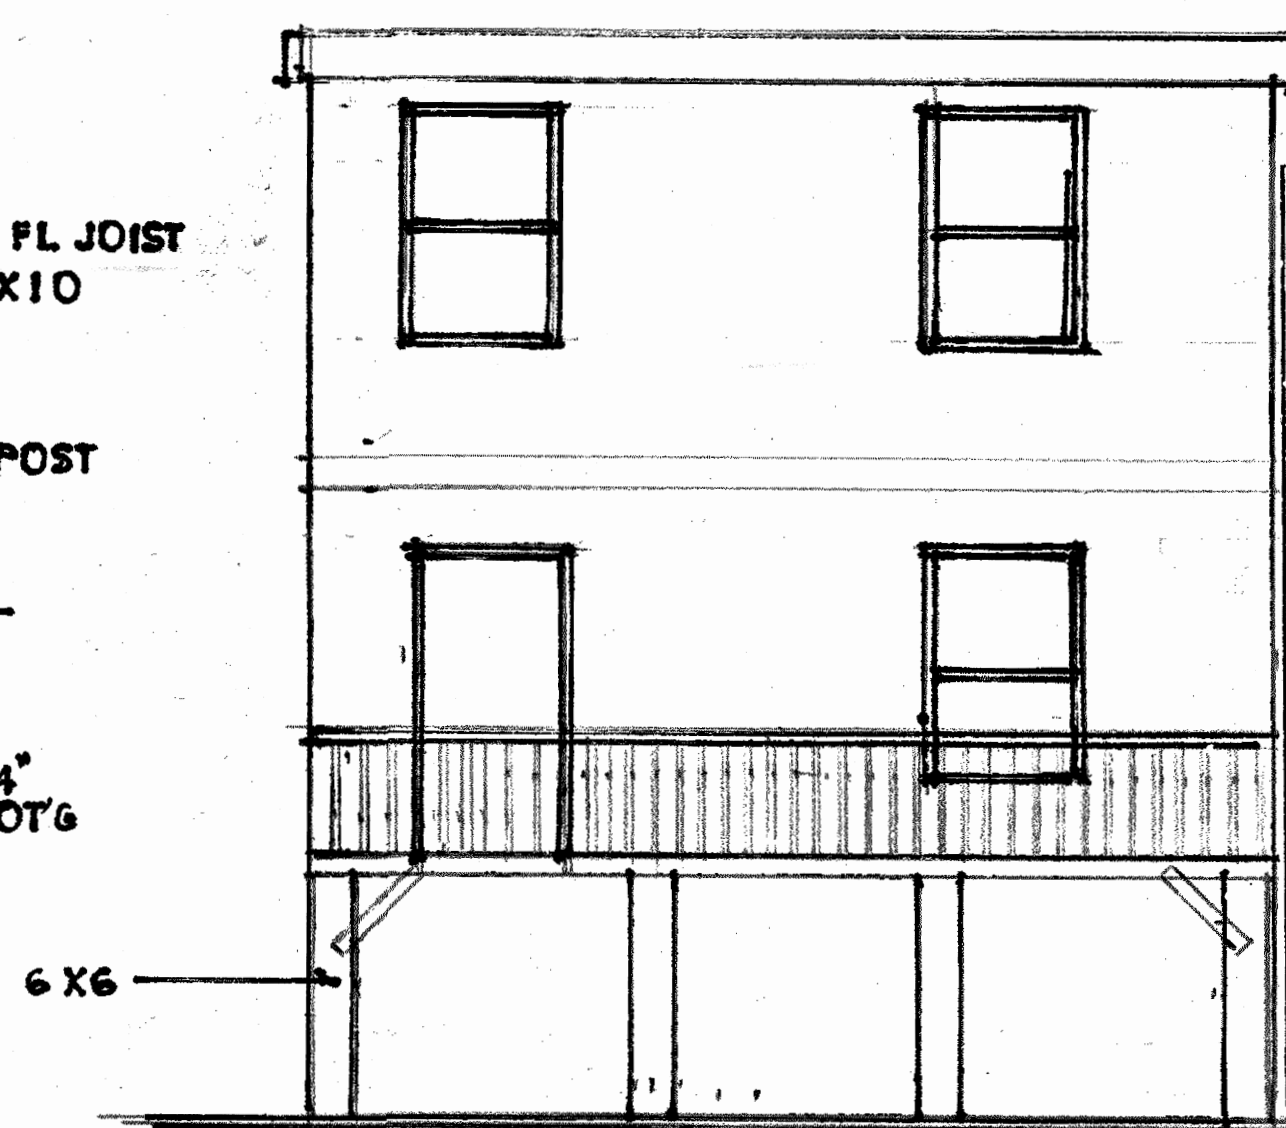

REAR ELEVATION.

CROSS SECTION
OF DECK

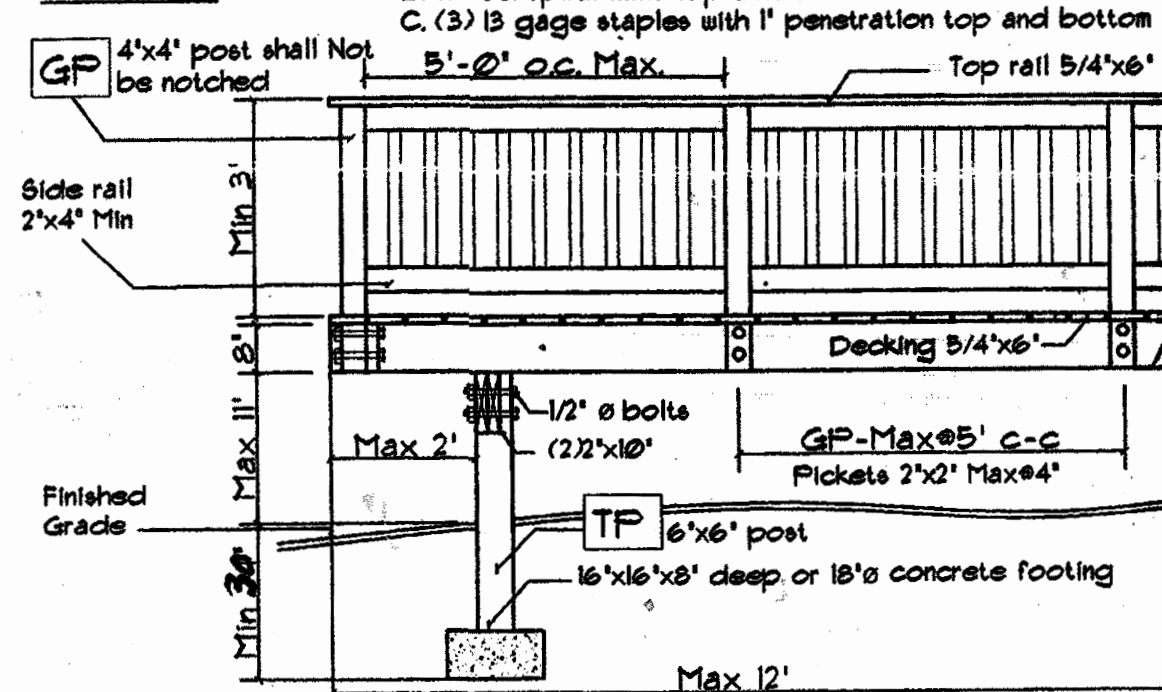

Exterior house condition shall not contain prefabricated floor joist or cantilever (refer to sheet 2 for self-supporting deck)

Project

DECK CONSTRUCTION
1000 KENYON STREET. N.W.
WASHINGTON D C

No.	Revision/Issue	Date

Consultants

Sunday Ojigbo
(B.S. Arch/ M.S. Planning)
2409 Oxon Run Drive
Temple Hills, Md 20744

Sheet Title

FLOOR PLAN/ SCHEDULES

Project No.	Sheet
Date 10-3-13	A-1
Drawn By RFM	
Scale AS SHOWN	

Board of Zoning Adjustment
District of Columbia
CASE NO. 18996
EXHIBIT NO. 5