




File Location: Z:\Field Services\Projects 2014\2014-180 1521 Varnum St\Struct\2014-180 1521 Varnum Street NW Structural Set.dwg Last Saved: 7/30/2014 7:31:57 AM by Ahmed Plotted: Friday, August 8, 2014 10:38:13 AM by alexa

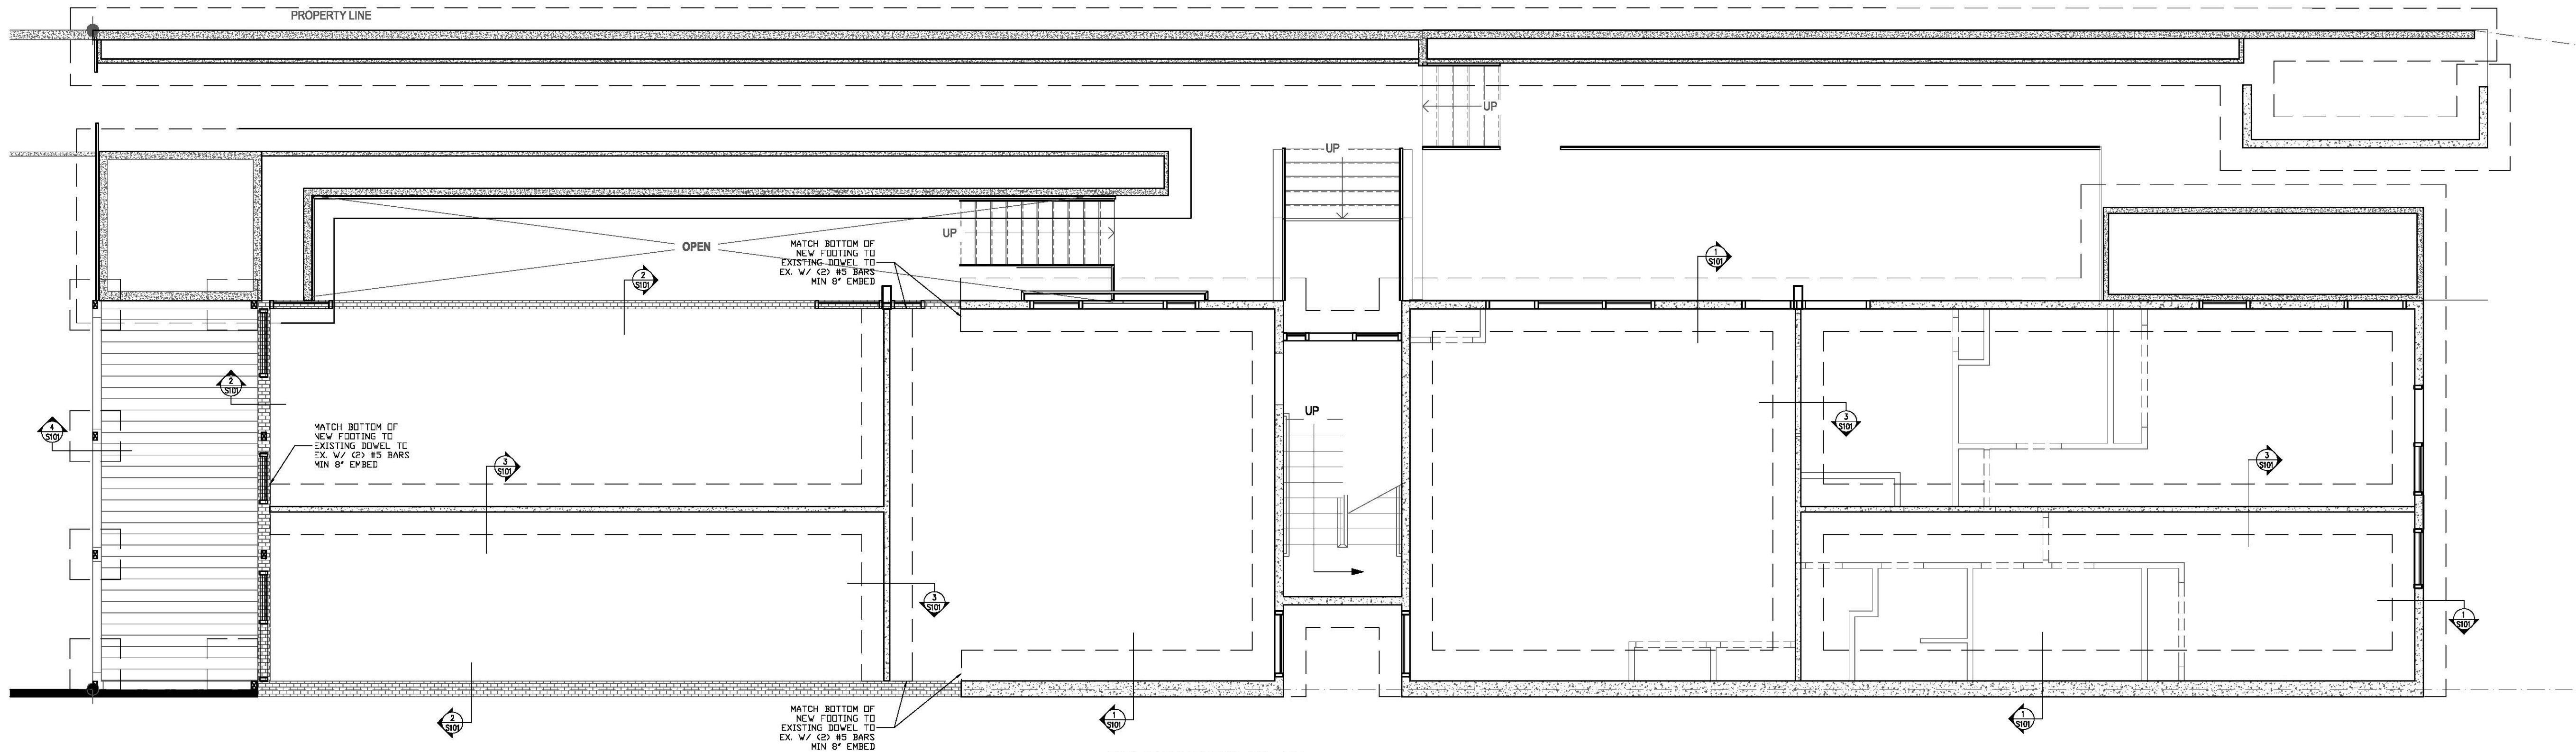

FOUNDATION PLAN
SCALE: $\frac{1}{4}" = 1'-0"$

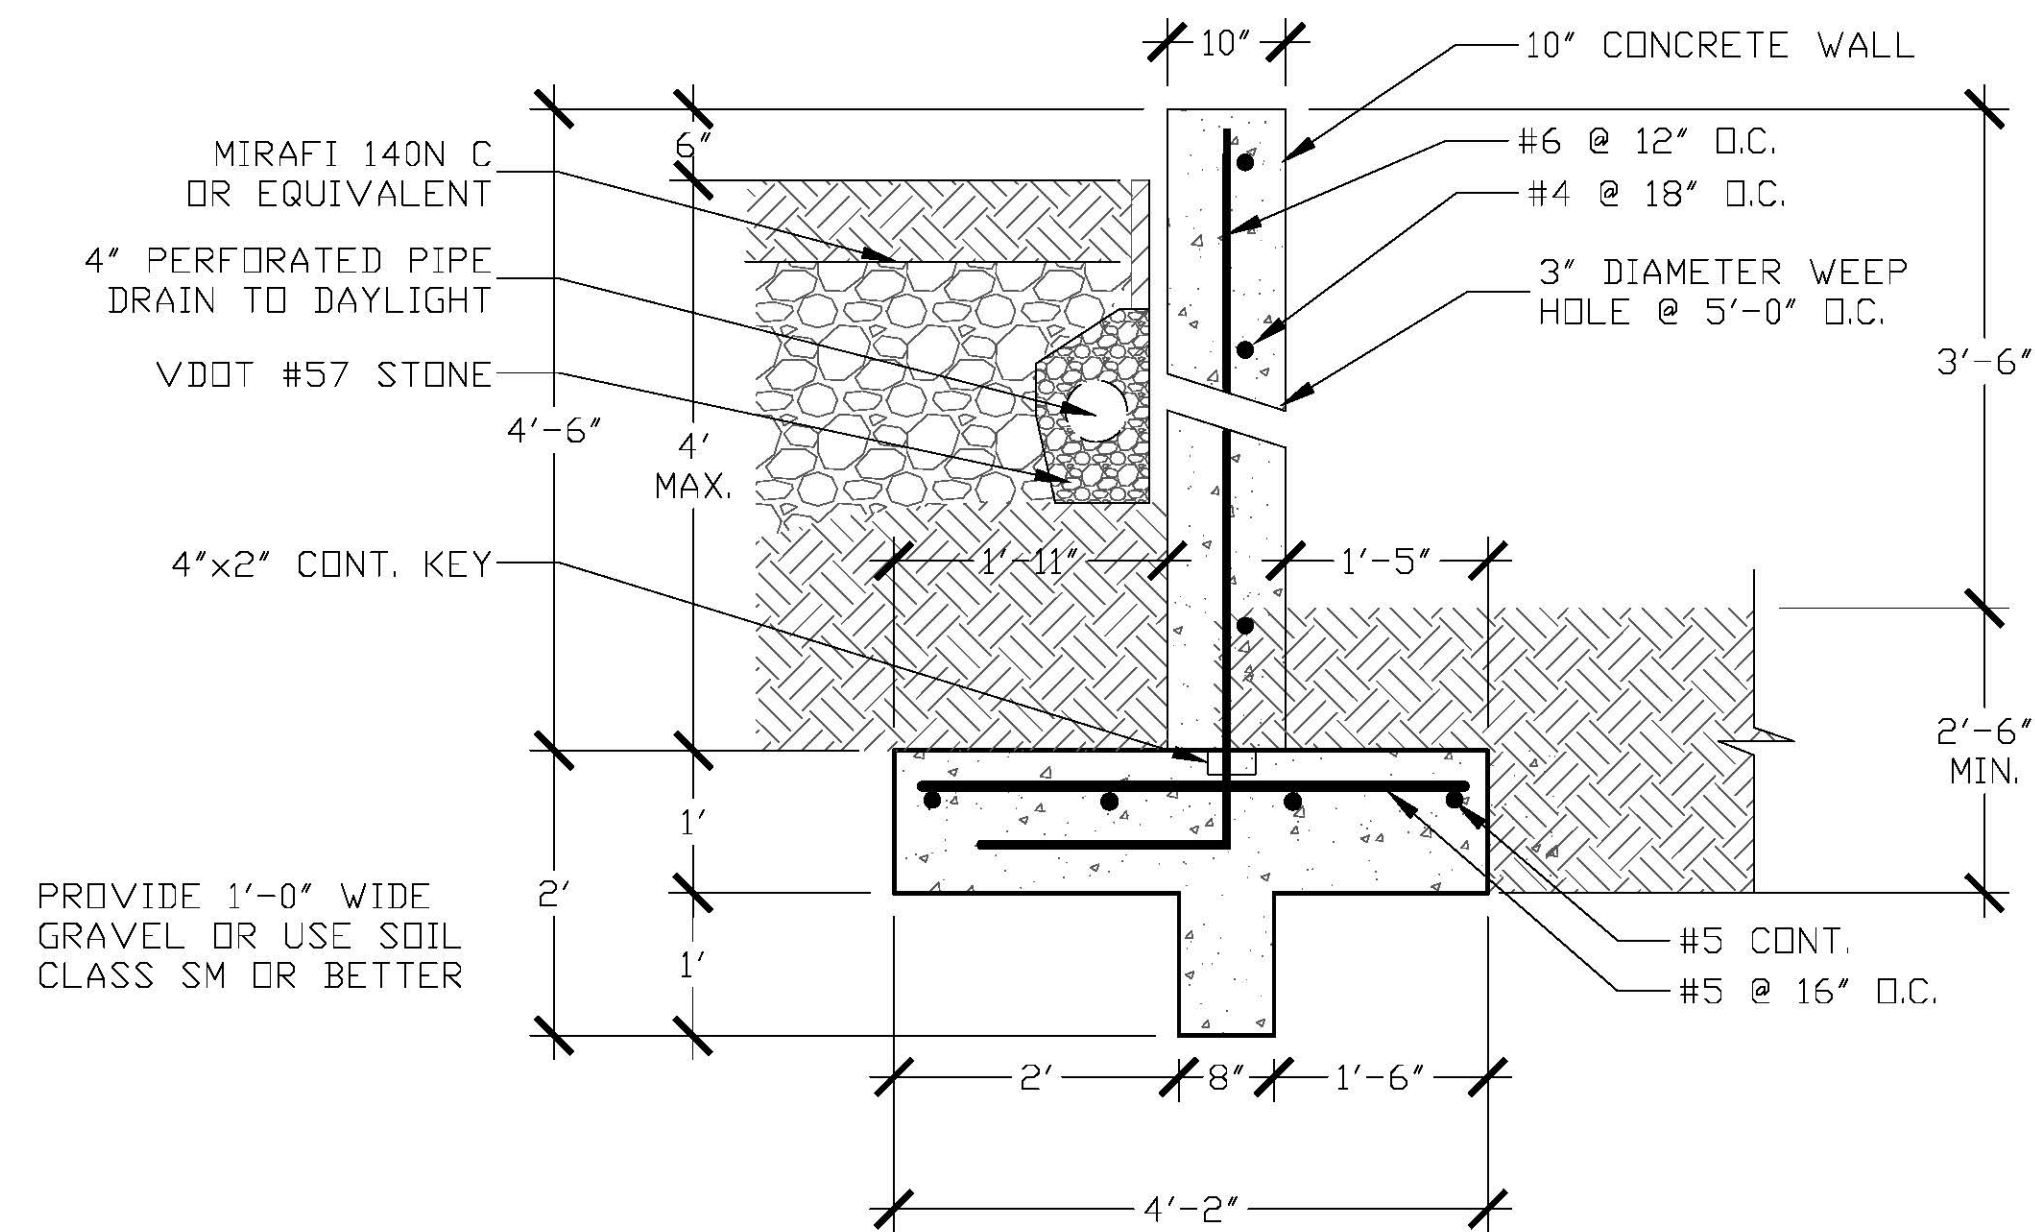

1 RETAINING WALL SECTION (TYP.)
SCALE: $\frac{3}{4}" = 1'-0"$

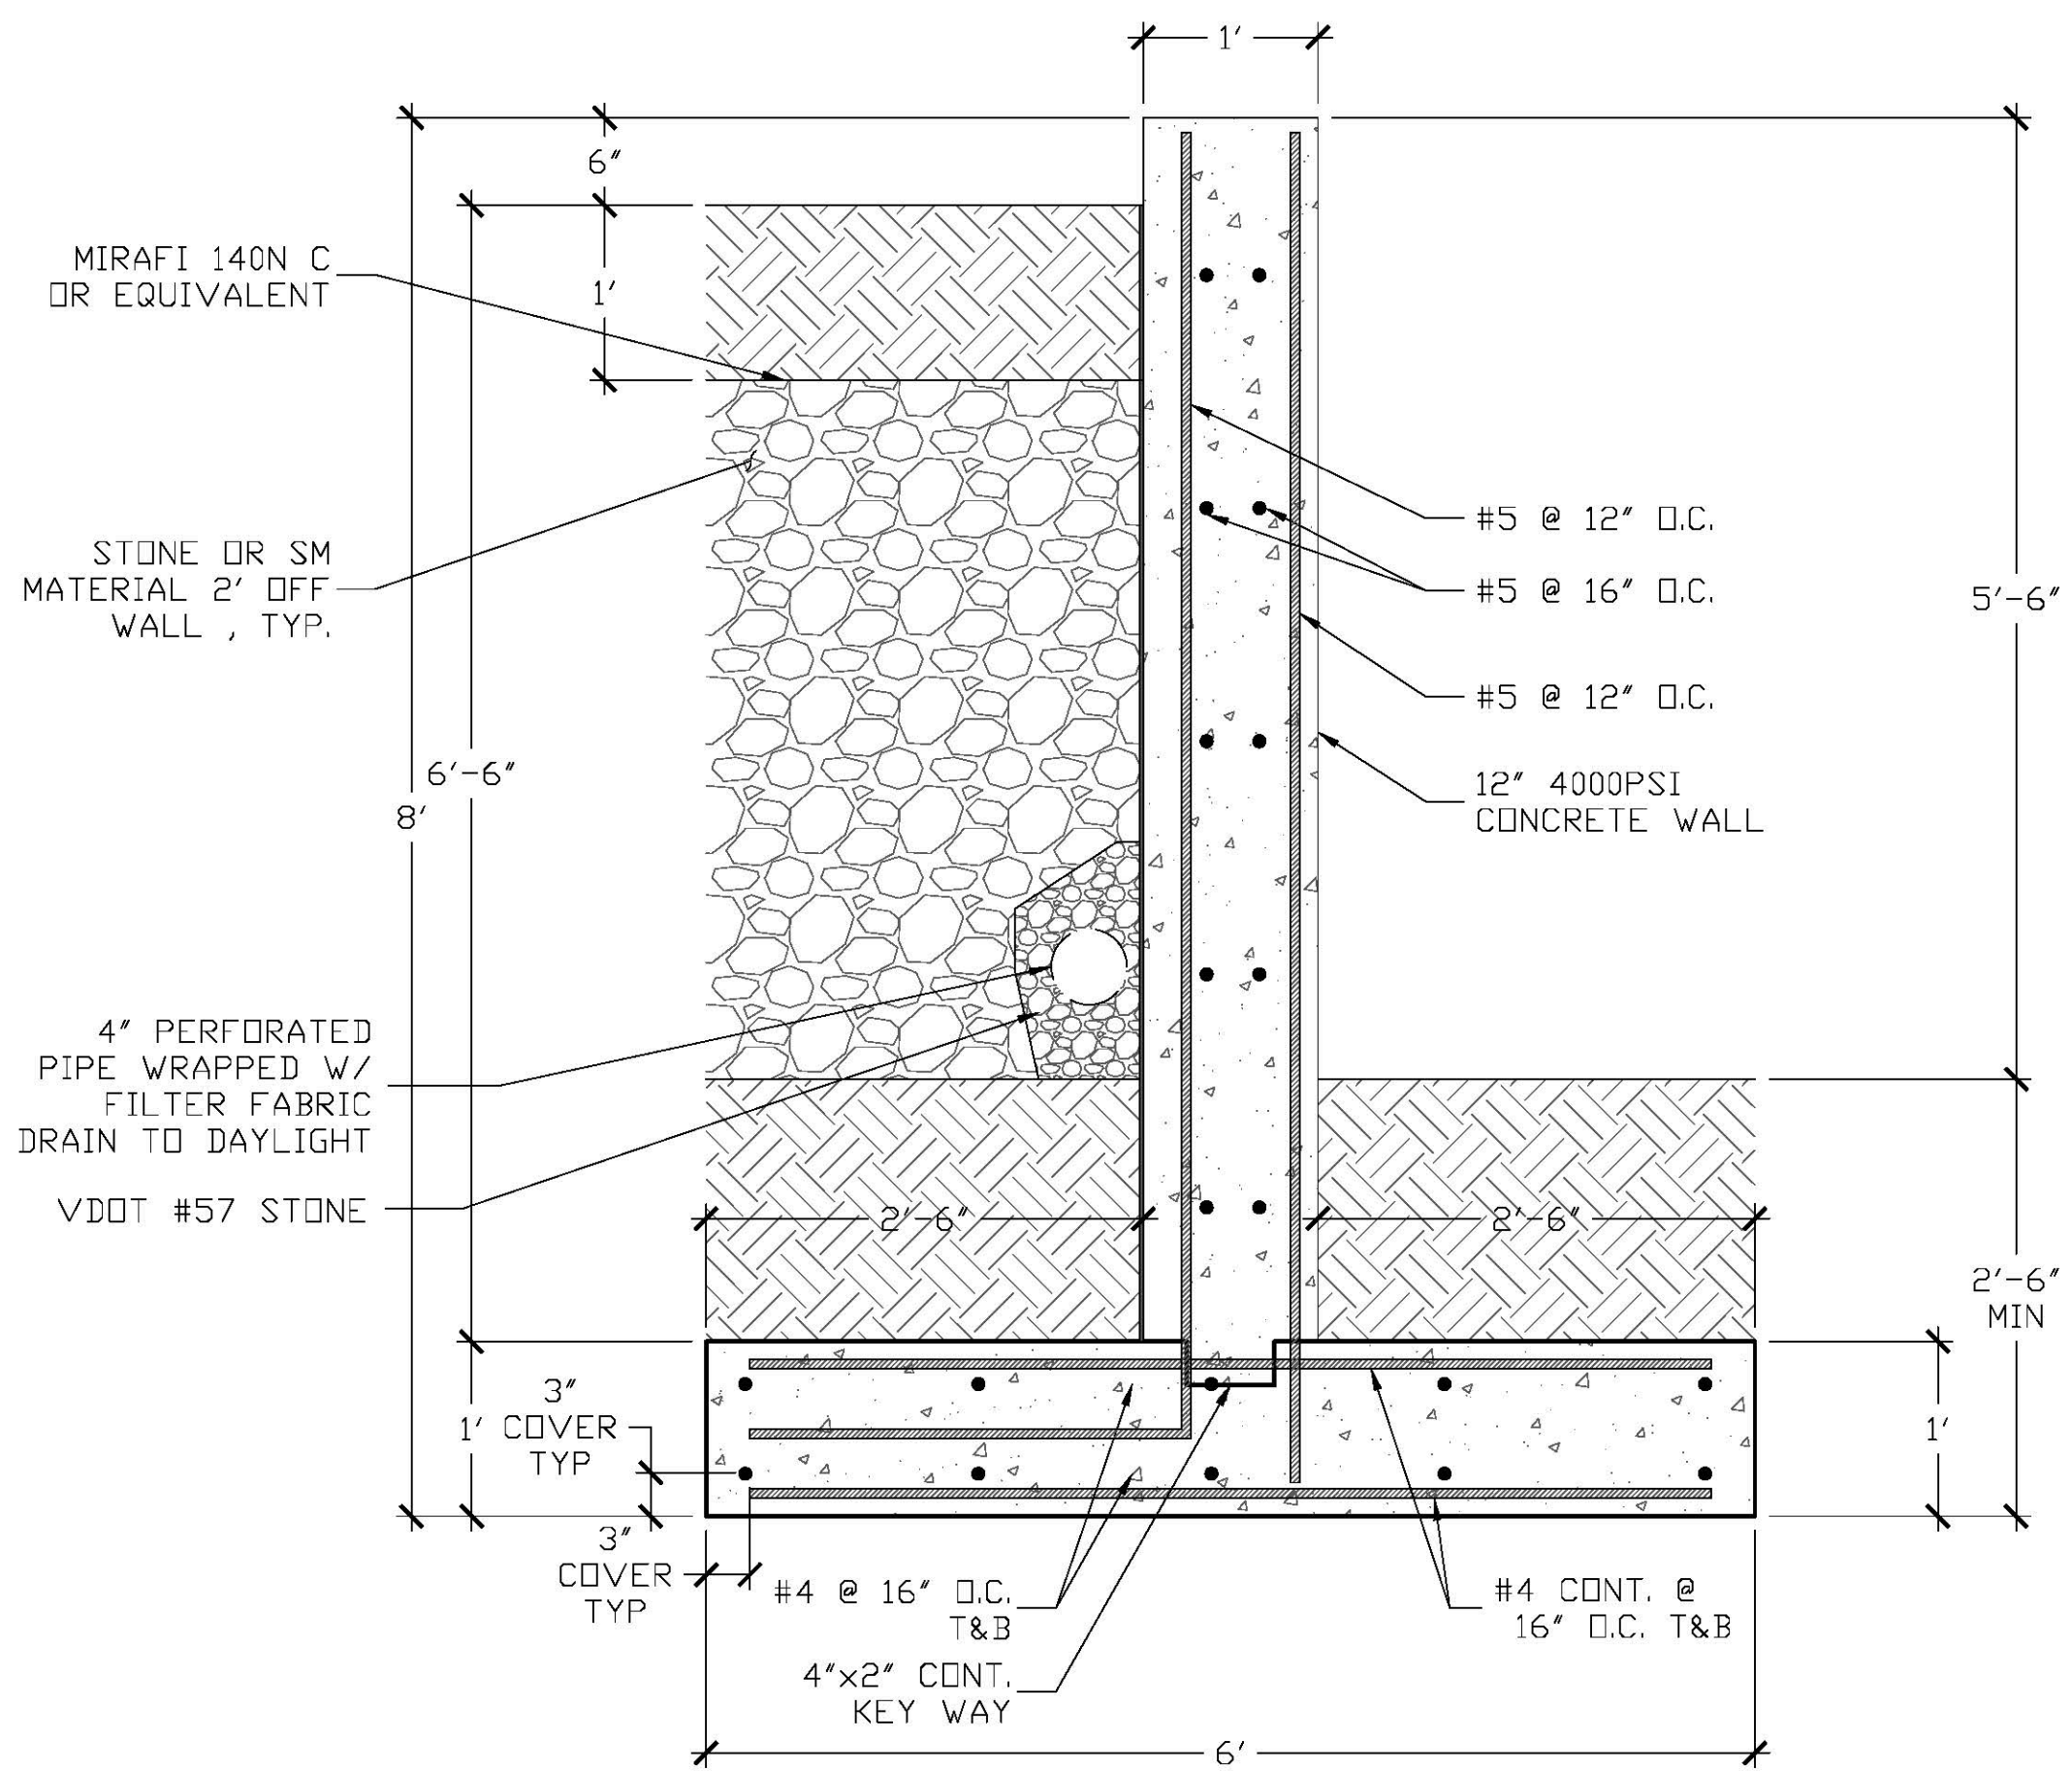

2 PARTY RETAINING WALL SECTION
SCALE: $\frac{3}{4}" = 1'-0"$

OWNER

WESTEND DEVELOPMENT

PRIME CONSULTANT

FMC & Associates, LLC
515 M St. SE, SUITE 106, WASHINGTON DC 20003
Telephone: 202-863-0911 Fax: 202-863-0944
www.fmcassoc.com

SEAL

PROJECT TITLE

STRUCTURAL DESIGN FOR

1521 VARNUM ST. NW
WASHINGTON, DC

ISSUES

NO.	DATE	DESCRIPTION

REVISIONS

NO.	DATE	DESCRIPTION

PROJECT NO: 2012-204

CAD DWG FILE: 2014-180 1521 VARNUM STREET NW STRUCTURAL SET.DWG

DRAWN BY: AHB

CHKD BY:

SCALE: SEE DRAWING


DATE: 07-15-2014

SHEET TITLE


FOUNDATION LAYOUT AND DETAILS

SHEET NUMBER

SHEET 3 OF 8

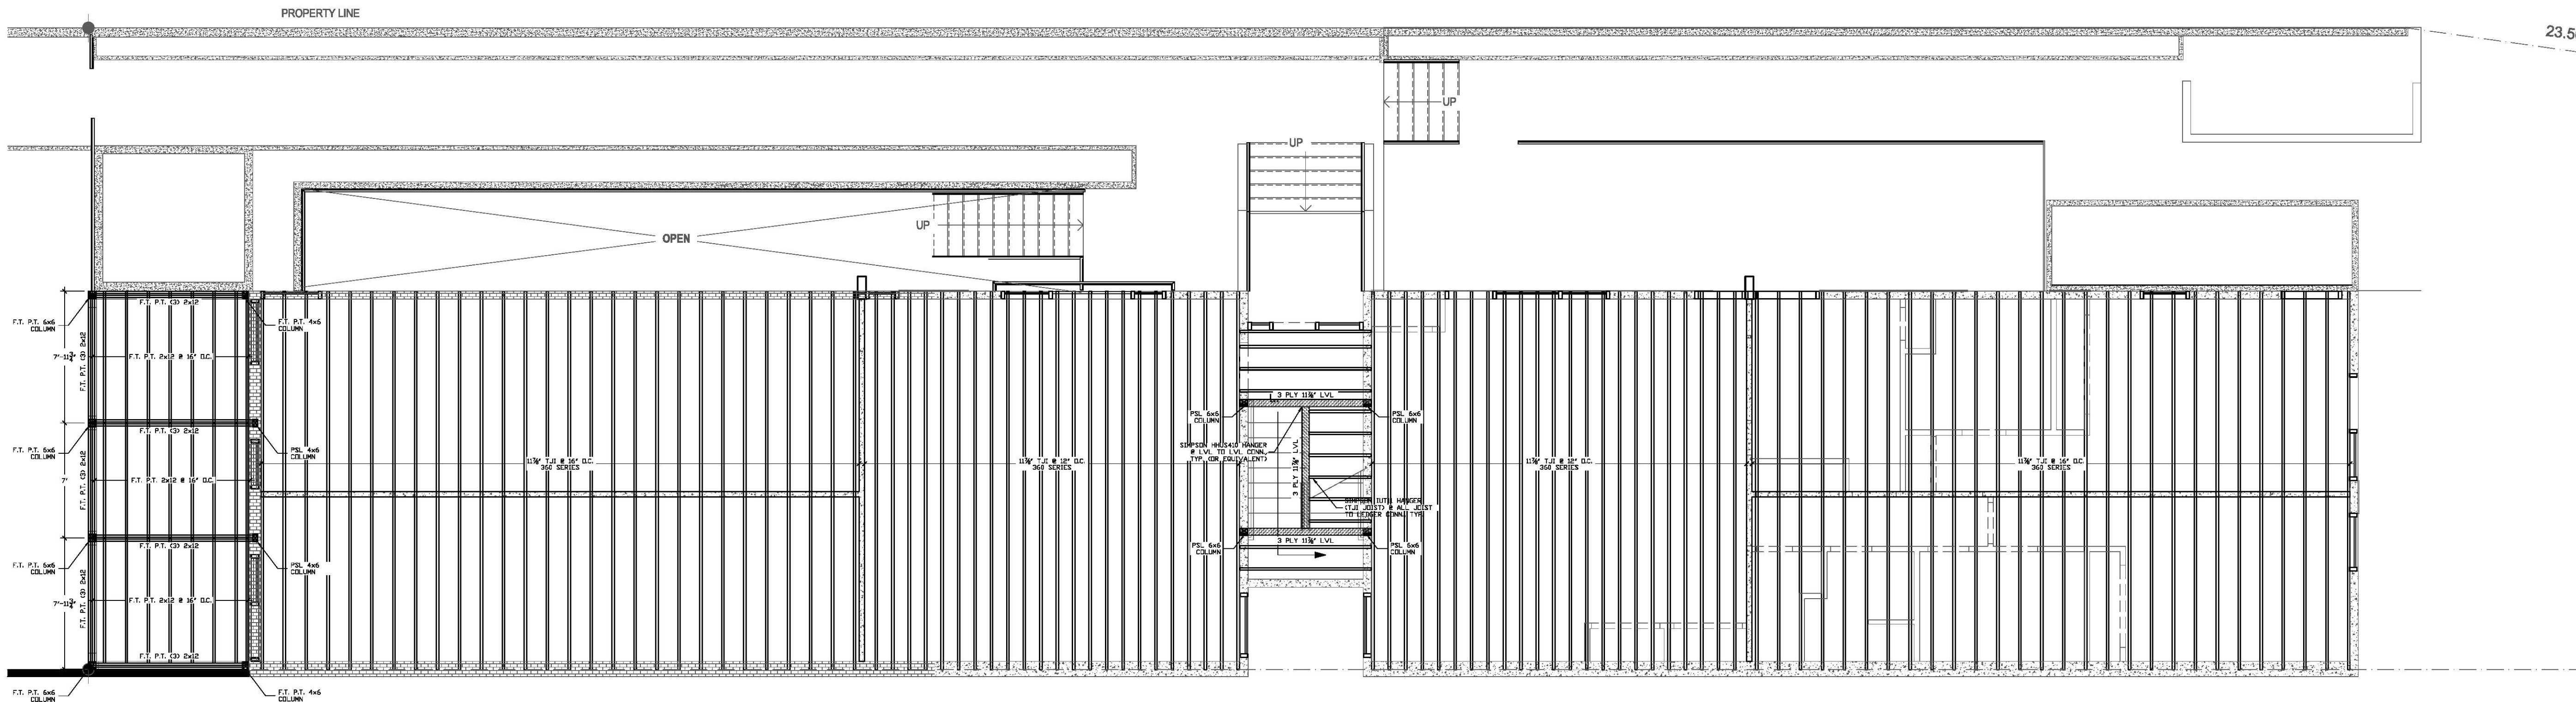

FIRST FLOOR FRAMING PLAN
SCALE: 3/16" = 1'-0"

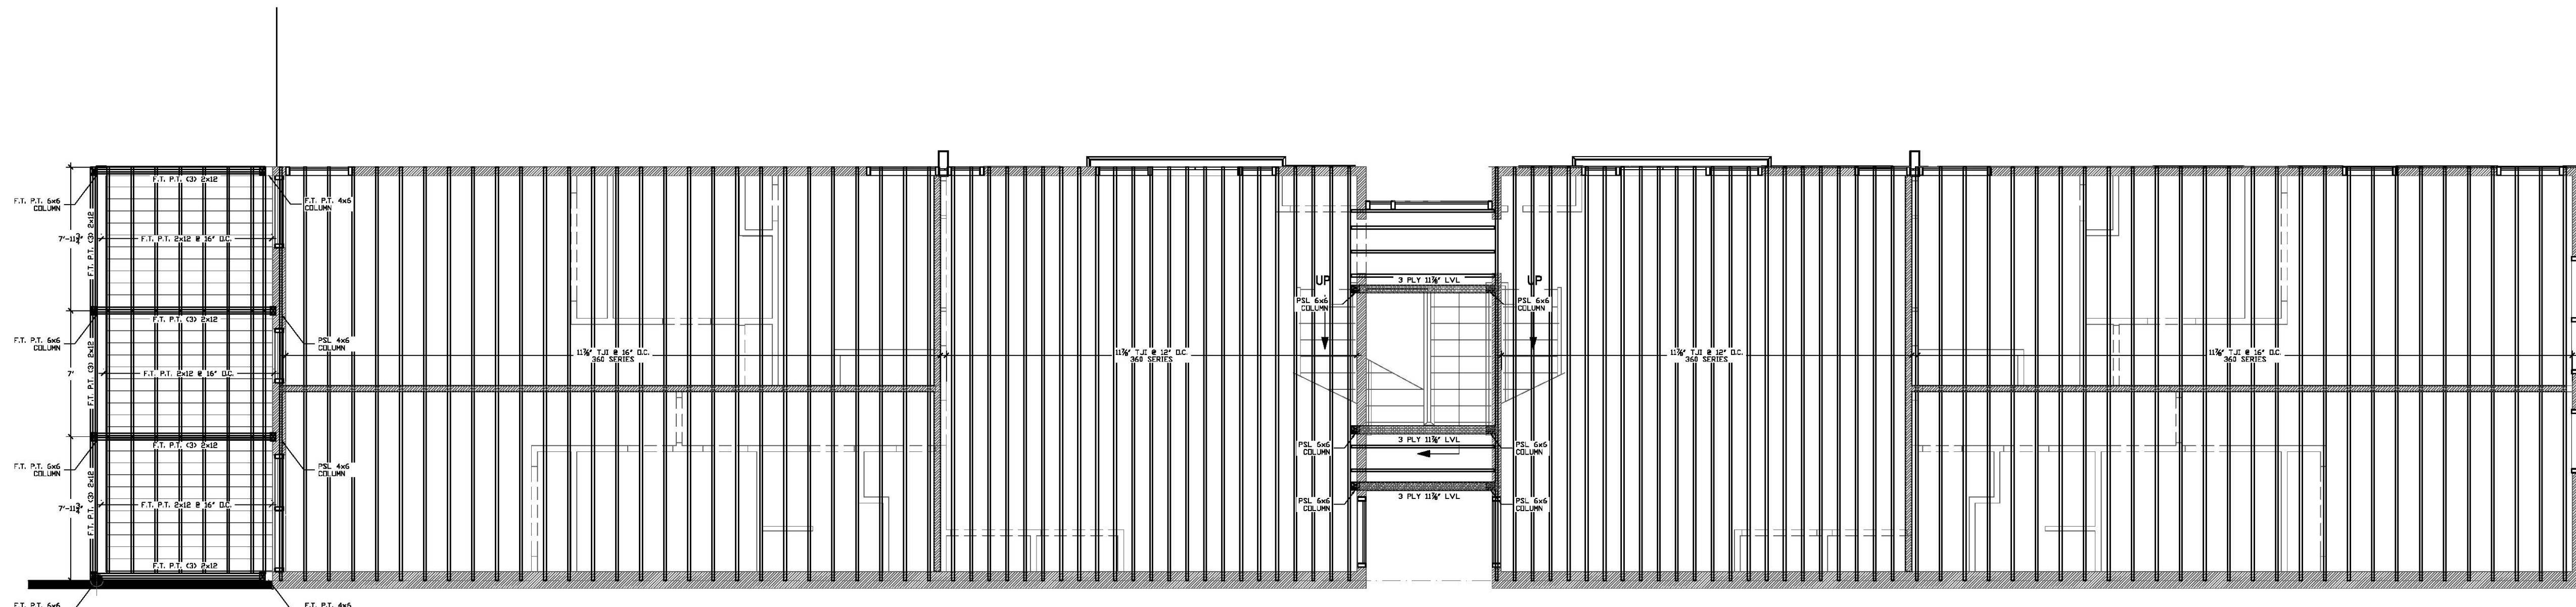

SECOND FLOOR FRAMING PLAN
SCALE: 3/16" = 1'-0"

OWNER

WESTEND
DEVELOPMENT

PRIME CONSULTANT

FMC & Associates, LLC

515 M St. SE, SUITE 106, WASHINGTON DC 20003
Telephone: 202-863-0911 Fax: 202-863-0944
www.fmcassoc.com

SEAL

PROJECT TITLE

STRUCTURAL DESIGN
FOR
1521 VARNUM ST. NW
WASHINGTON, DC

ISSUES

NO.	DATE	DESCRIPTION

REVISIONS

NO.	DATE	DESCRIPTION

PROJECT NO: 2012-204
CAD DWG FILE: 2014-180 1521 VARNUM STREET NW STRUCTURAL SET.DWG
DRAWN BY: AHB
CHKD BY:
SCALE: SEE DRAWING
DATE: 07-15-2014

SHEET TITLE

FIRST & SECOND
FLOOR FRAMING

SHEET NUMBER

S-102
OF 8