



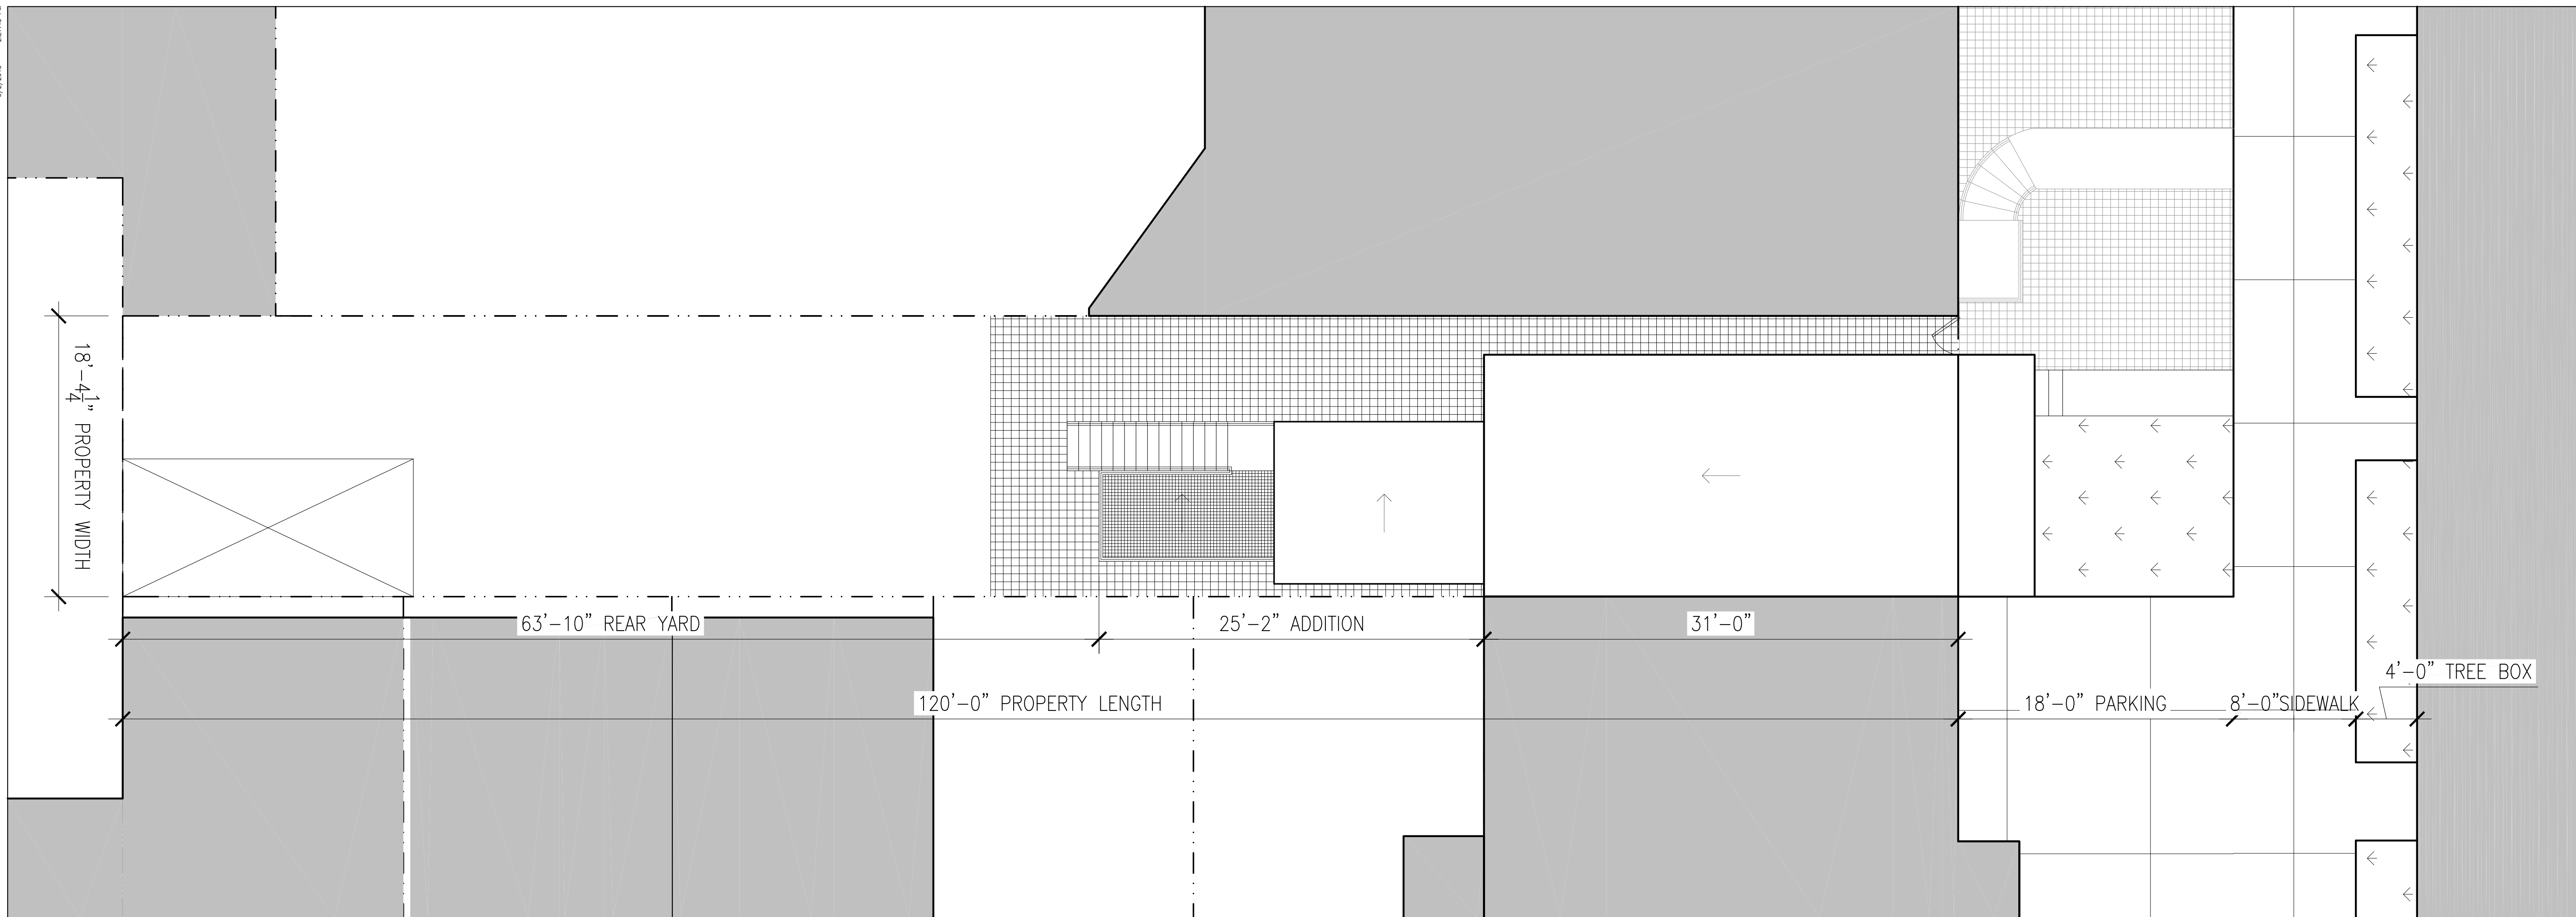

1	SITE PLAN: EXISTING SCALE: 3/32"=1'-0"
---	---

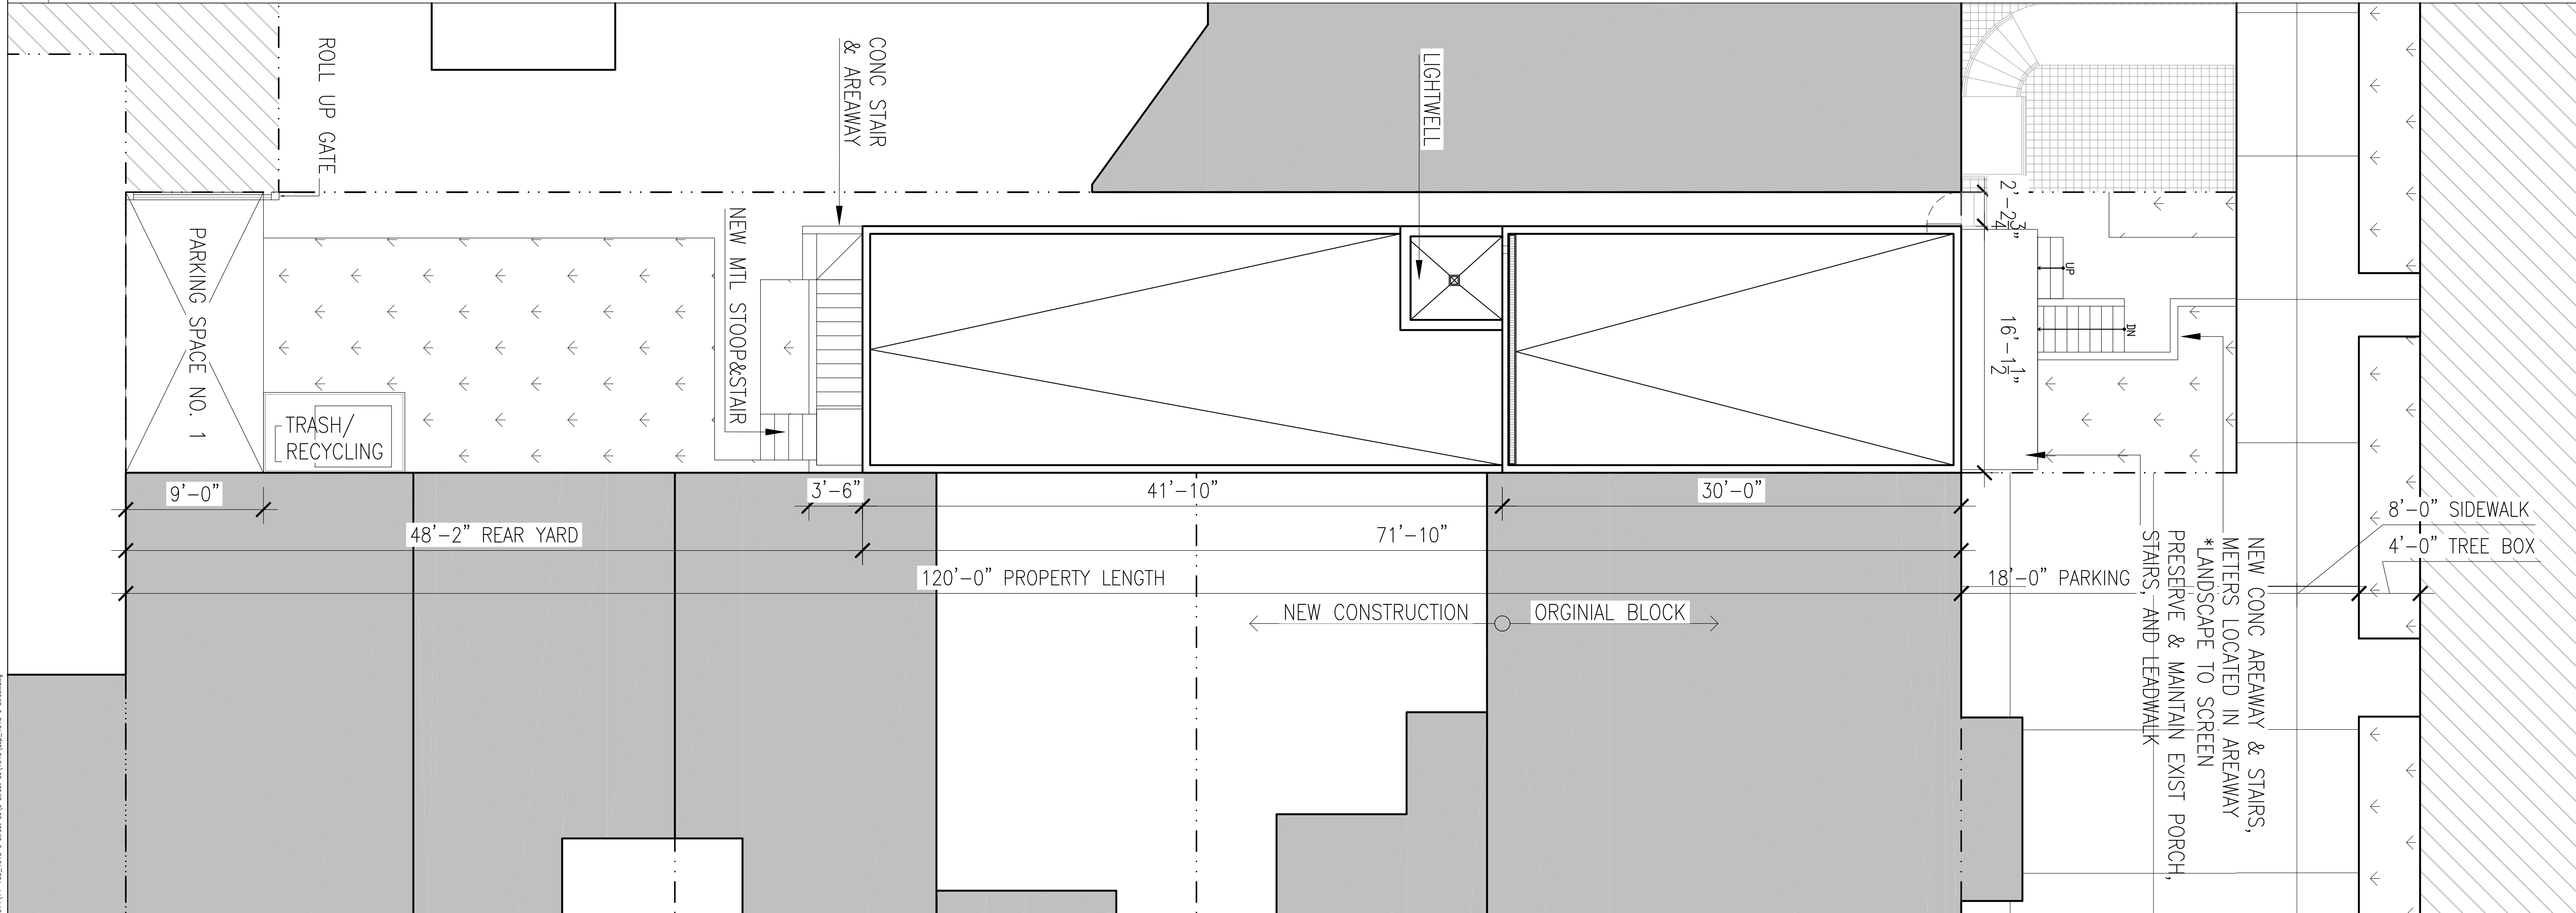

2	SITE PLAN: PROPOSED SCALE: 3/32"=1'-0"
---	---

SITE LOCATION

1015 E STREET
1015 E STREET SE
WASHINGTON, DC 20003
SQUARE: 0973 LOT: 0813 ZONE: C-2-A

DESIGNER

workshop | t10

Workshop T10 Design Studio
1429 Fifth Street NW
Washington, DC 20001
202-758-2930 | office
202-758-2993 | fax

OWNER

PROJECT TEAM

ALL DRAWINGS AND WRITTEN MATERIAL HEREIN CONSTITUTE THE ORIGINAL AND UNPUBLISHED WORK OF THE DESIGNER AND THE SAME MAY NOT BE DUPLICATED, USED, OR DISCLOSED WITHOUT THE WRITTEN CONSENT OF THE DESIGNER.

NOTES

[illegible]

REVISIONS

DATE	• 2/12/2015
SCALE	• 3/32"= 1'-0"
DRAWN	• ---
CHECKED	• ---
COMMISSION NO.	• 14-166

SEAL

DRAWING TITLE


SITE PLANS

SHEET NO. _____

A 051

3/2/2015 --- 2:27:45 PM

```
:\projects\2014\14-165_1013 e street se\1015\esp_1015 e street.dwg
```

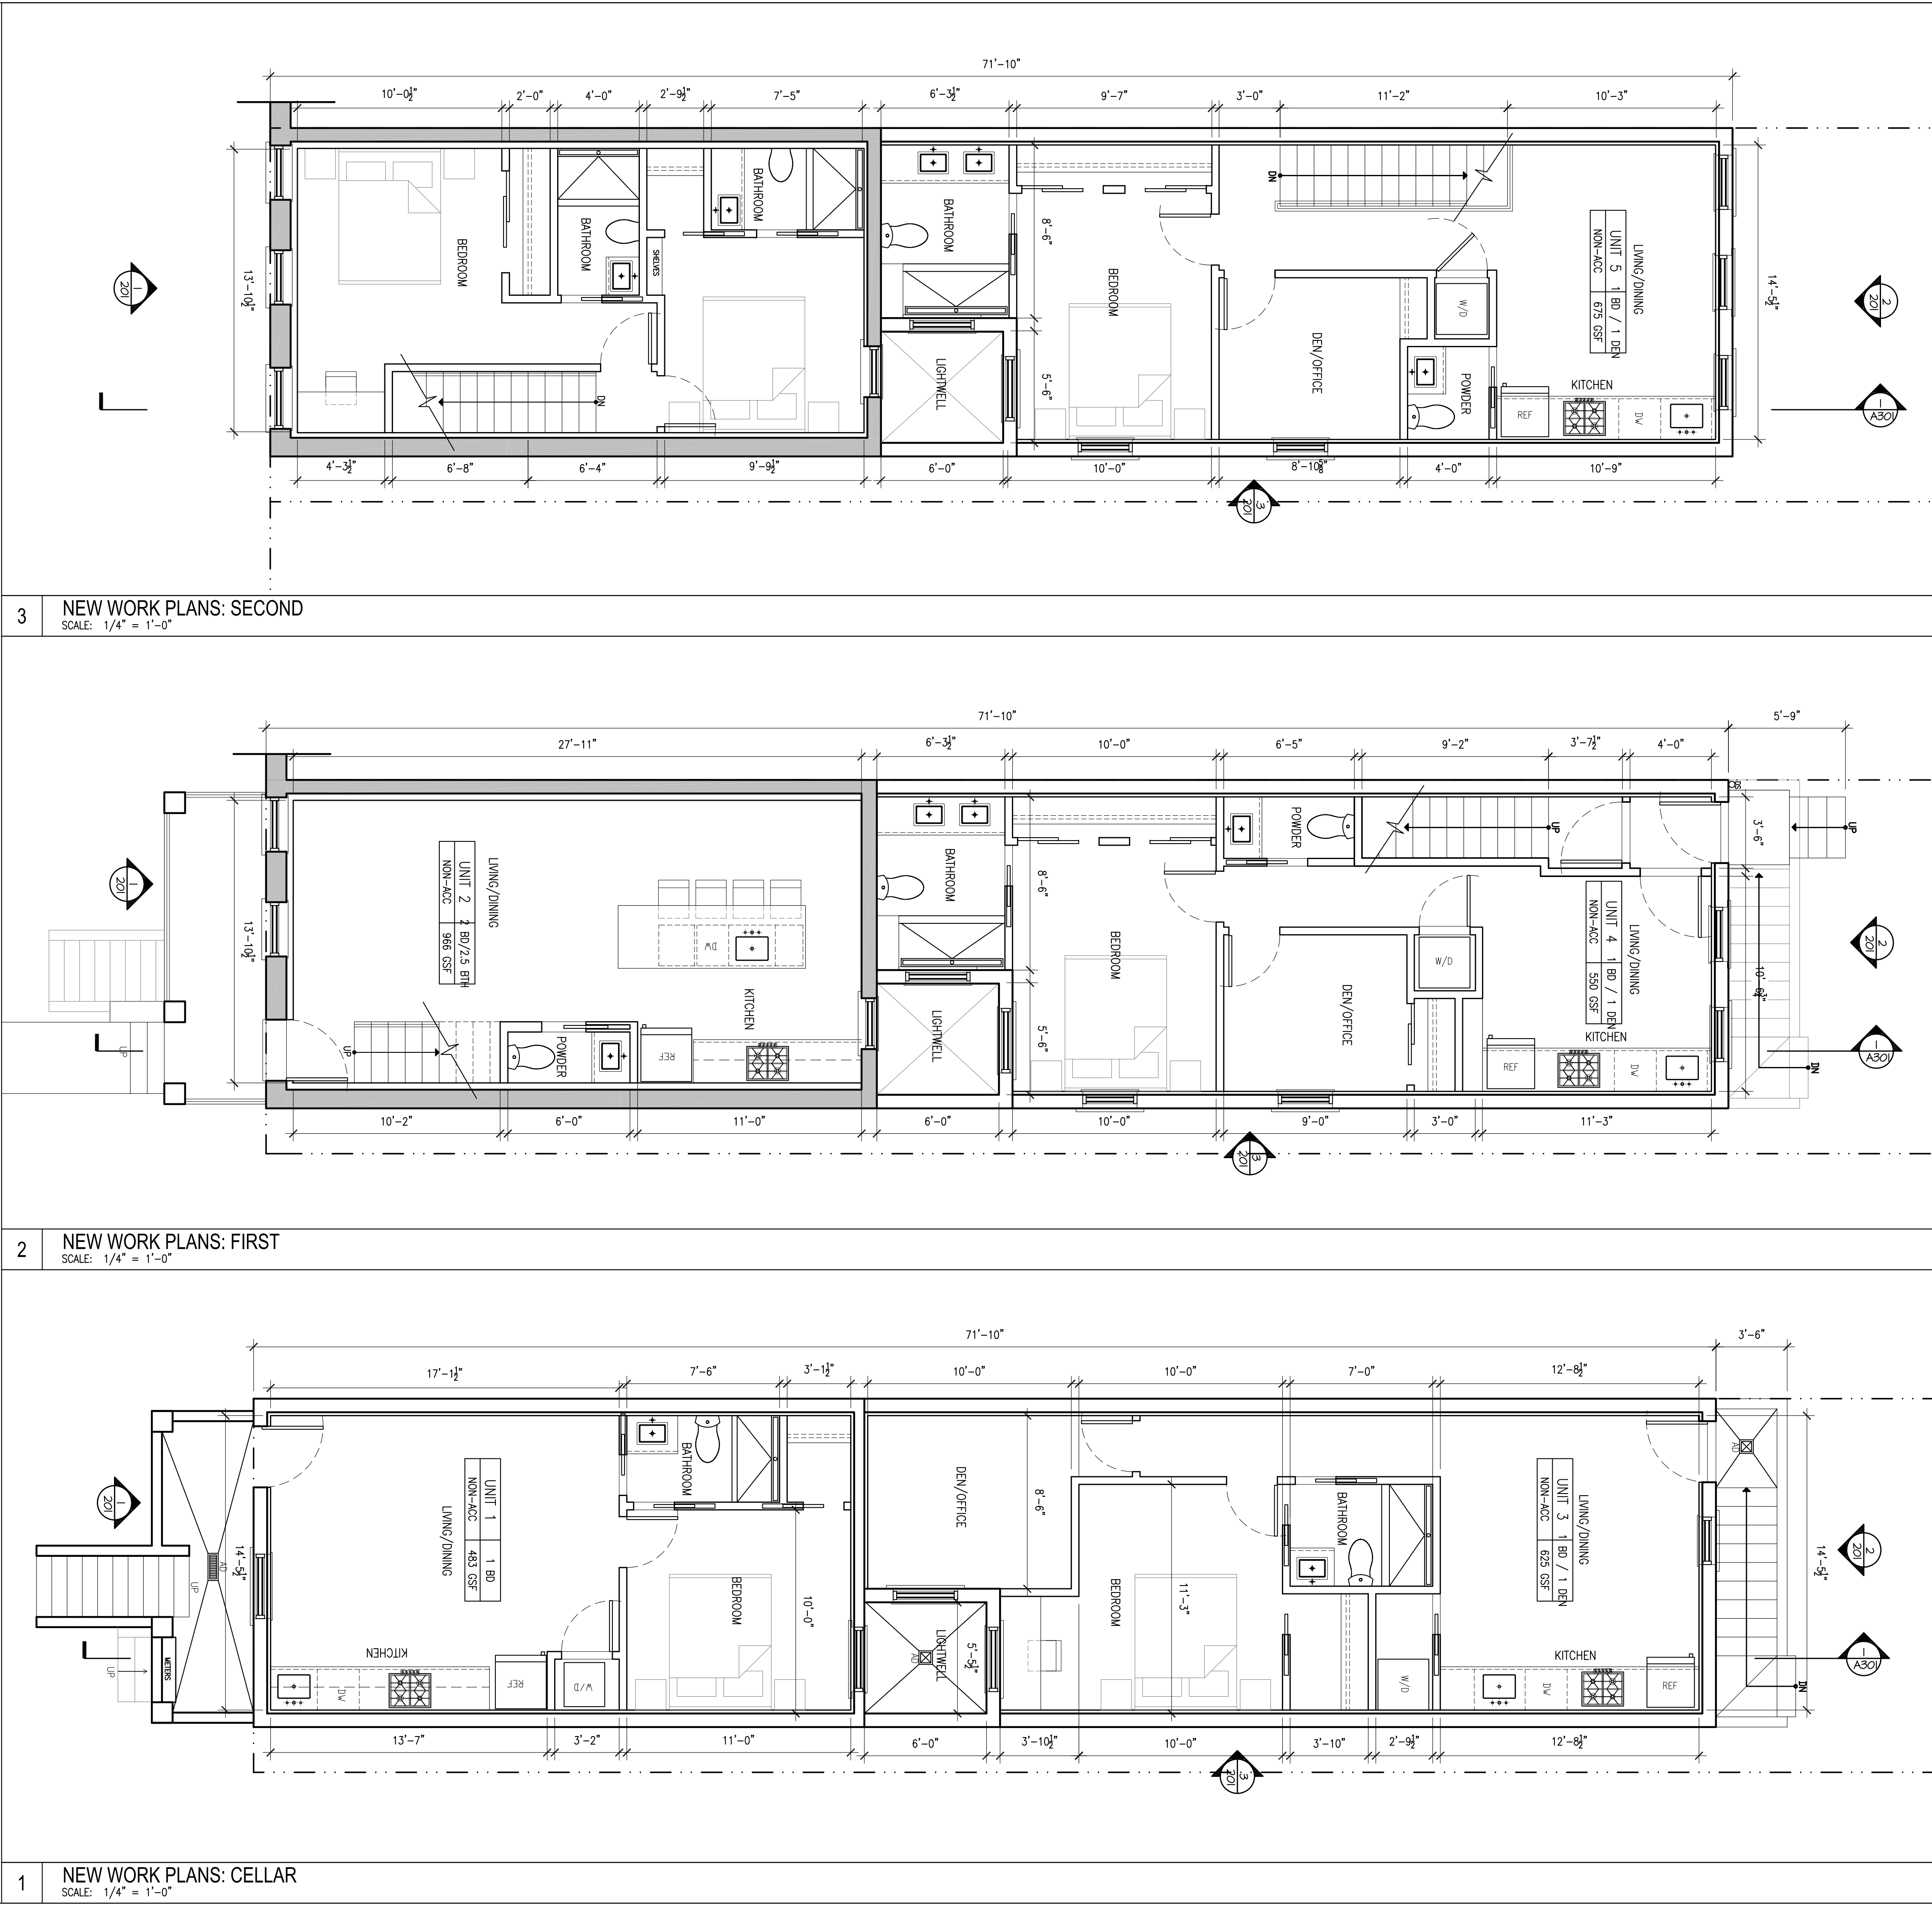

SITE LOCATION

1015 E STREET
1015 E STREET SE
WASHINGTON, DC 20003
SQUARE: 0973 LOT: 0813 ZONE: C-2-A

DESIGNER

workshop | t10

OWNER

Workshop T10 Design Studio
1429 Fifth Street NW
Washington, DC 20001
202-758-2930 | office
202-758-2993 | fax

PROJECT TEAM

NOTES

REVISIONS

DATE

2/25/2015

SCALE

1/2" = 1'-0"

DRAWN

DH

CHECKED

COMMISSION NO.

14-166

DRAWING TITLE

FULL NEW WORK PLANS

SHEET NO.

A 101

