


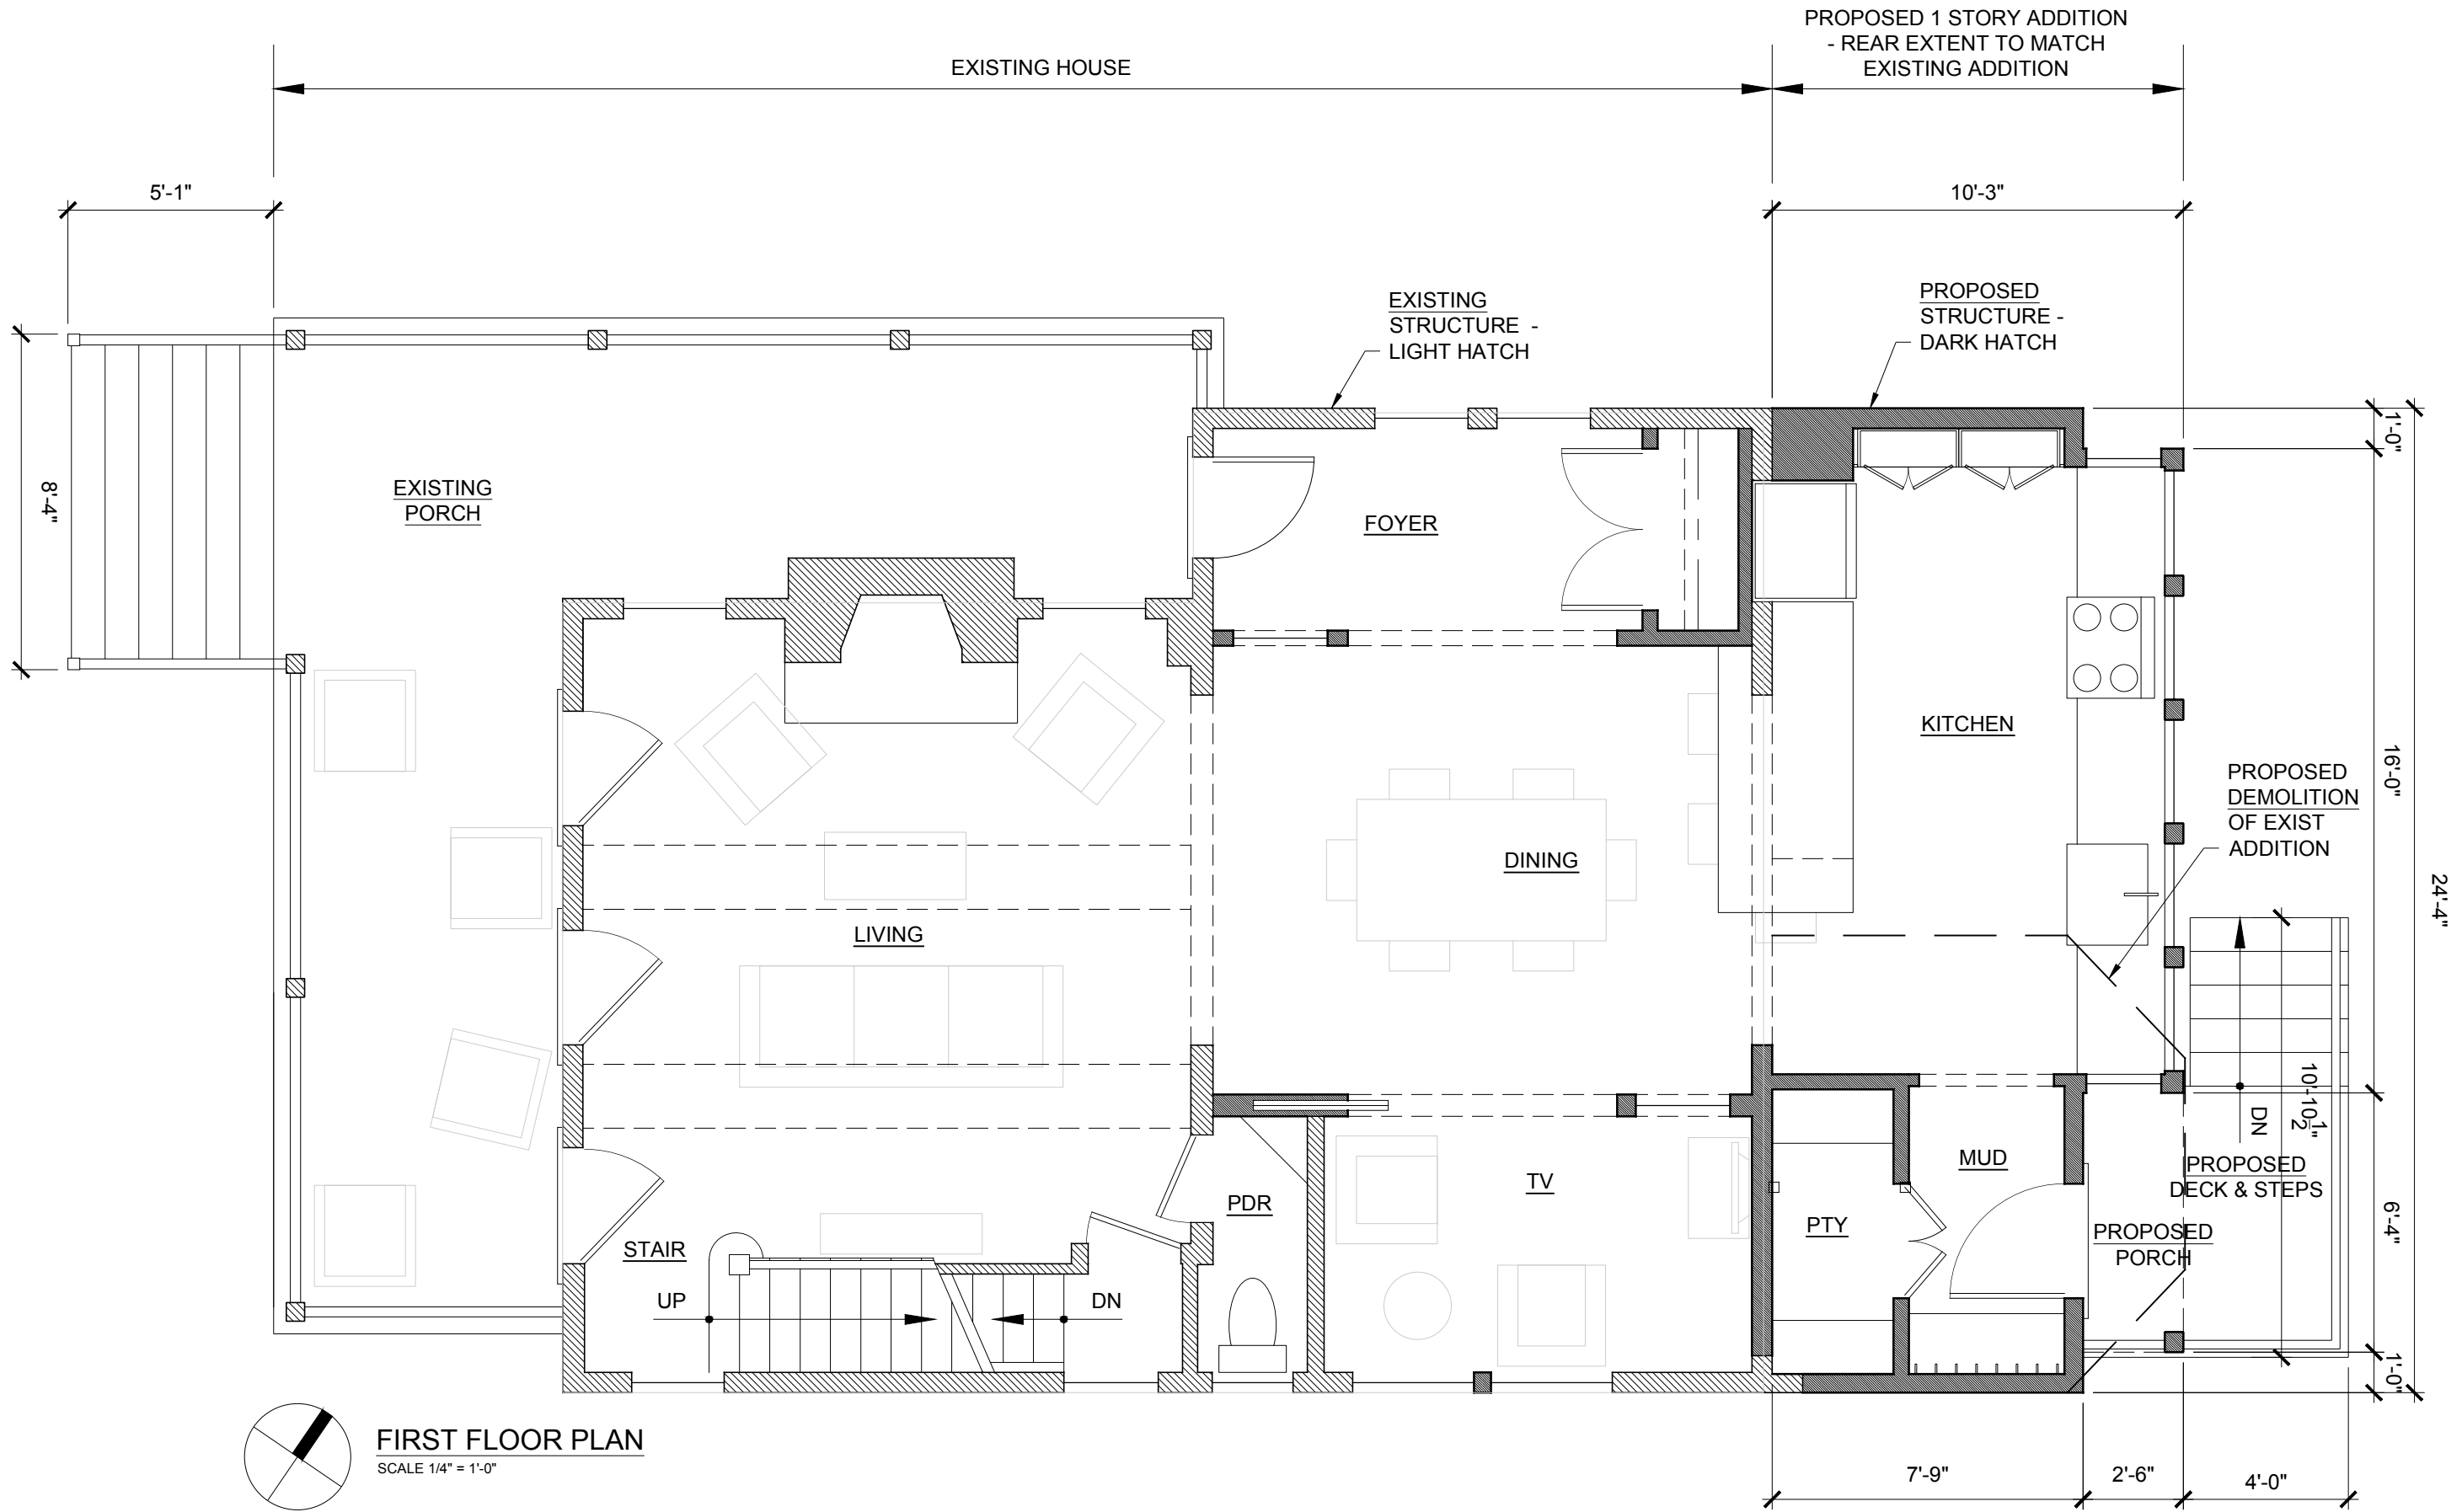

FIRST FLOOR PLAN

SCALE 1/4" = 1'-0"




SHEET TITLE: PLAN

DATES:
4 MAR 2015

PROJECT: RENOVIATION & ADDITION
REILLY / ADDIE RESIDENCE
2412 CHAIN BRIDGE ROAD
WASHINGTON, D.C. 20016
SQUARE 1413, LOT 809

ARCHITECT: THE KURLAS STUDIO
1909 Q Street NW, Suite 200
Washington, DC 20009
(202) 797-8236

Board of Zoning Adjustment
District of Columbia
CASE NO. 18993
EXHIBIT NO. 6

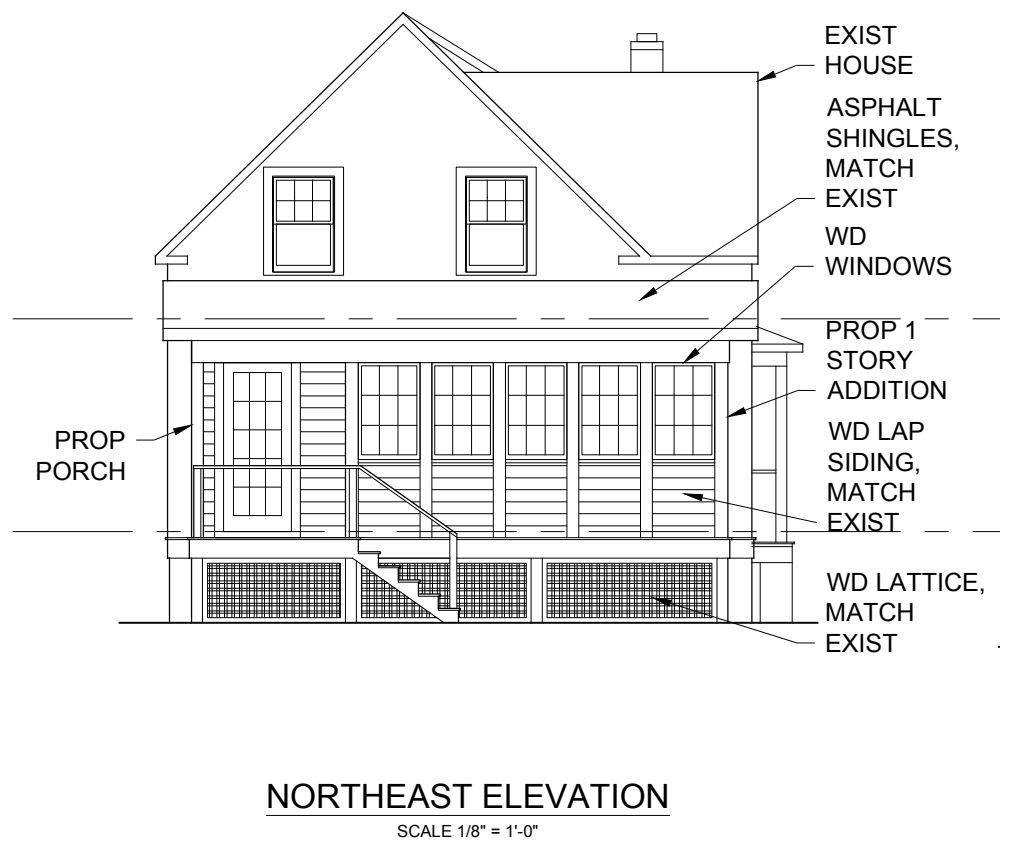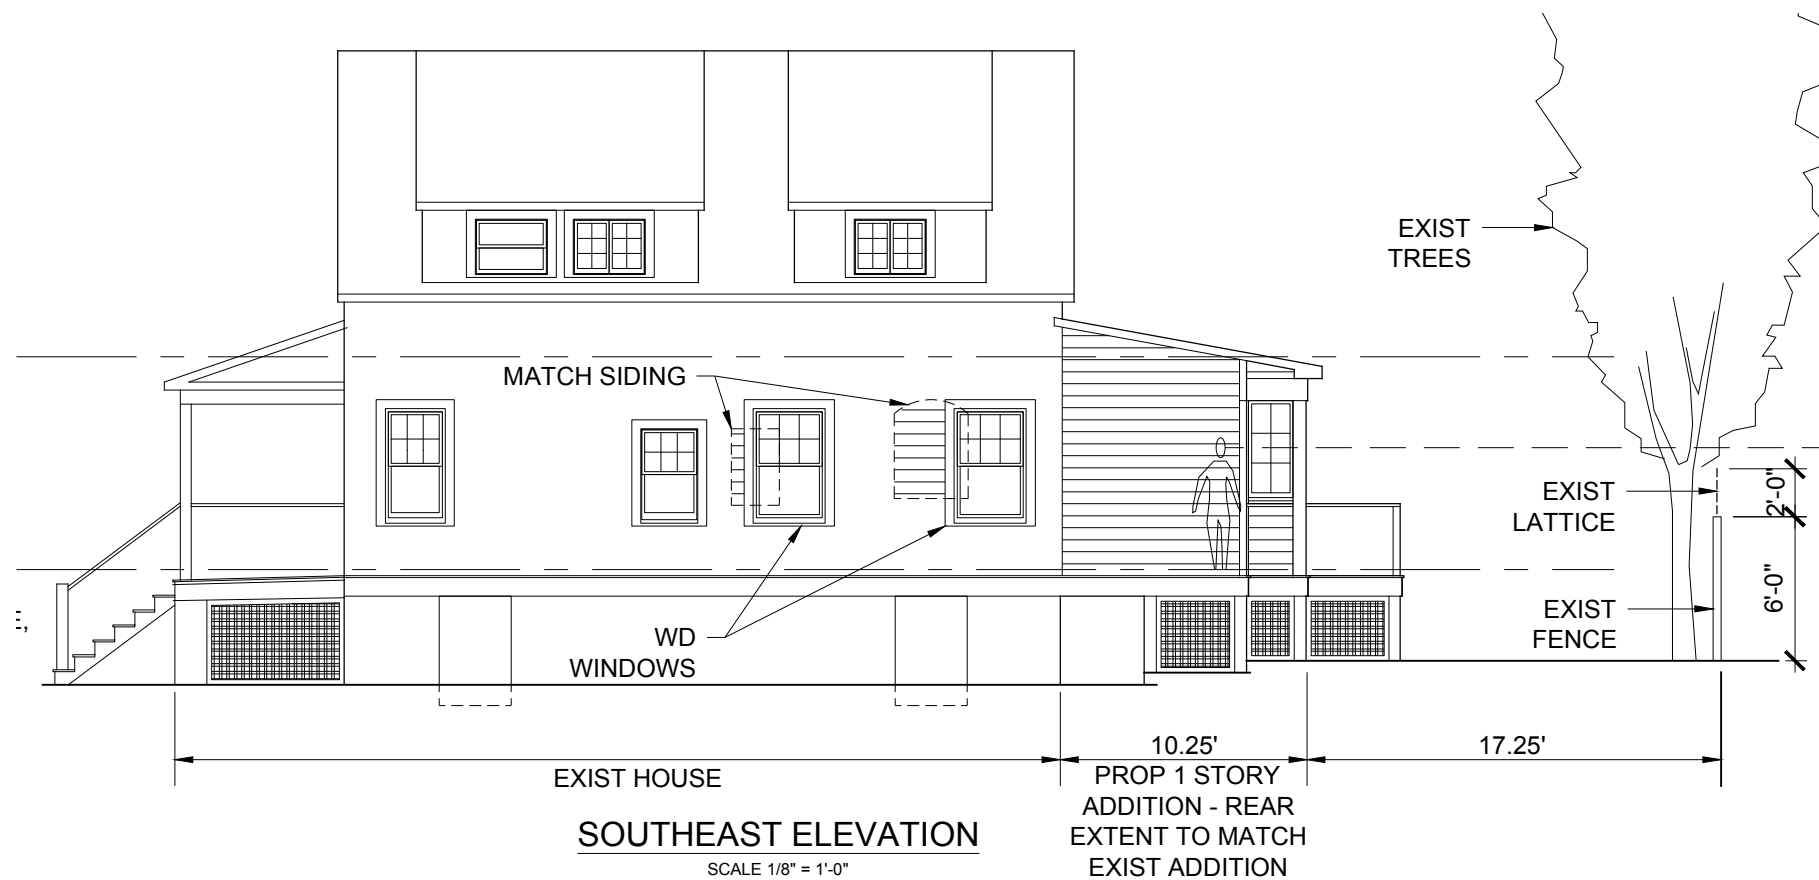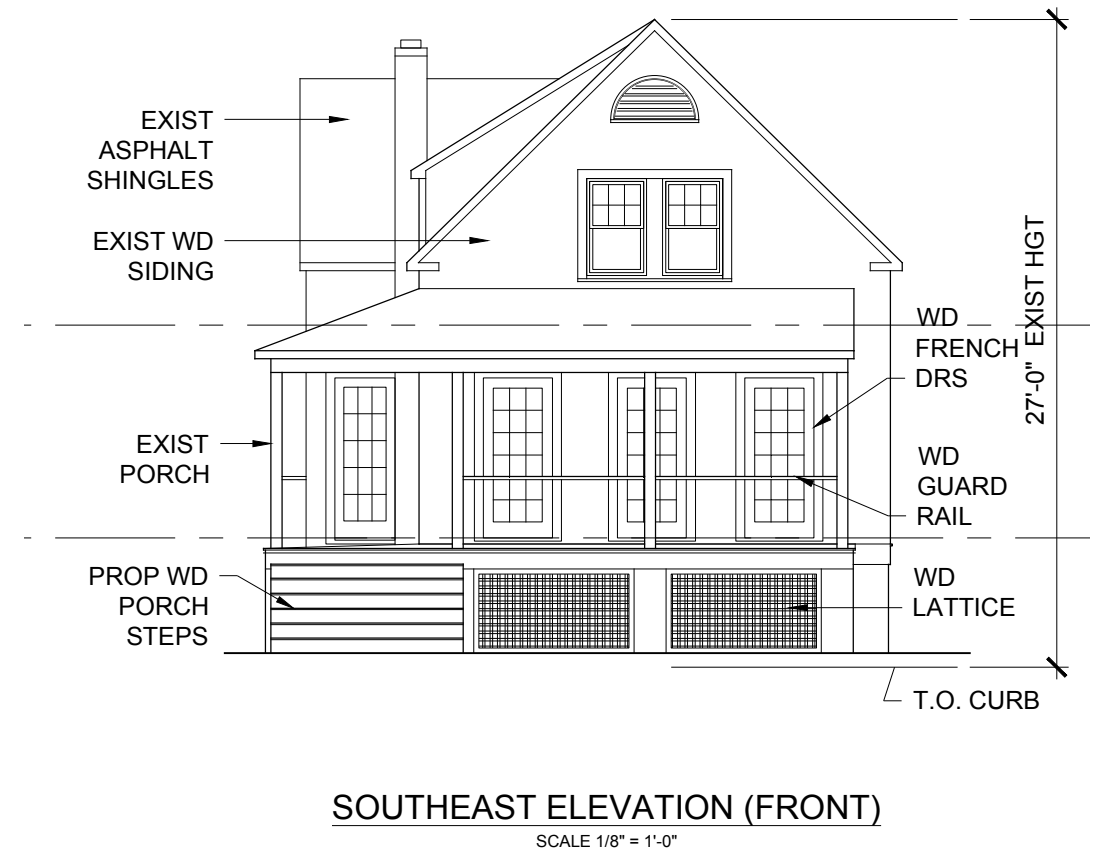

SHEET TITLE: ELEVATIONS

DATES:
4 MAR 2015

PROJECT: RENOVATION & ADDITION
REILLY / ADDIE RESIDENCE
2412 CHAIN BRIDGE ROAD
WASHINGTON, D.C. 20016
SQUARE 1413, LOT 809

ARCHITECT: **THE KURLAS STUDIO**
1909 Q Street NW, Suite 200
Washington, DC 20009
(202) 797-8236