


REVISION TO BZA#18997
5-9-2015

REVISIONS		
#	DATE	COMMENTS

LOBB RESIDENCE
148 11TH STREET SE Washington, DC 20003

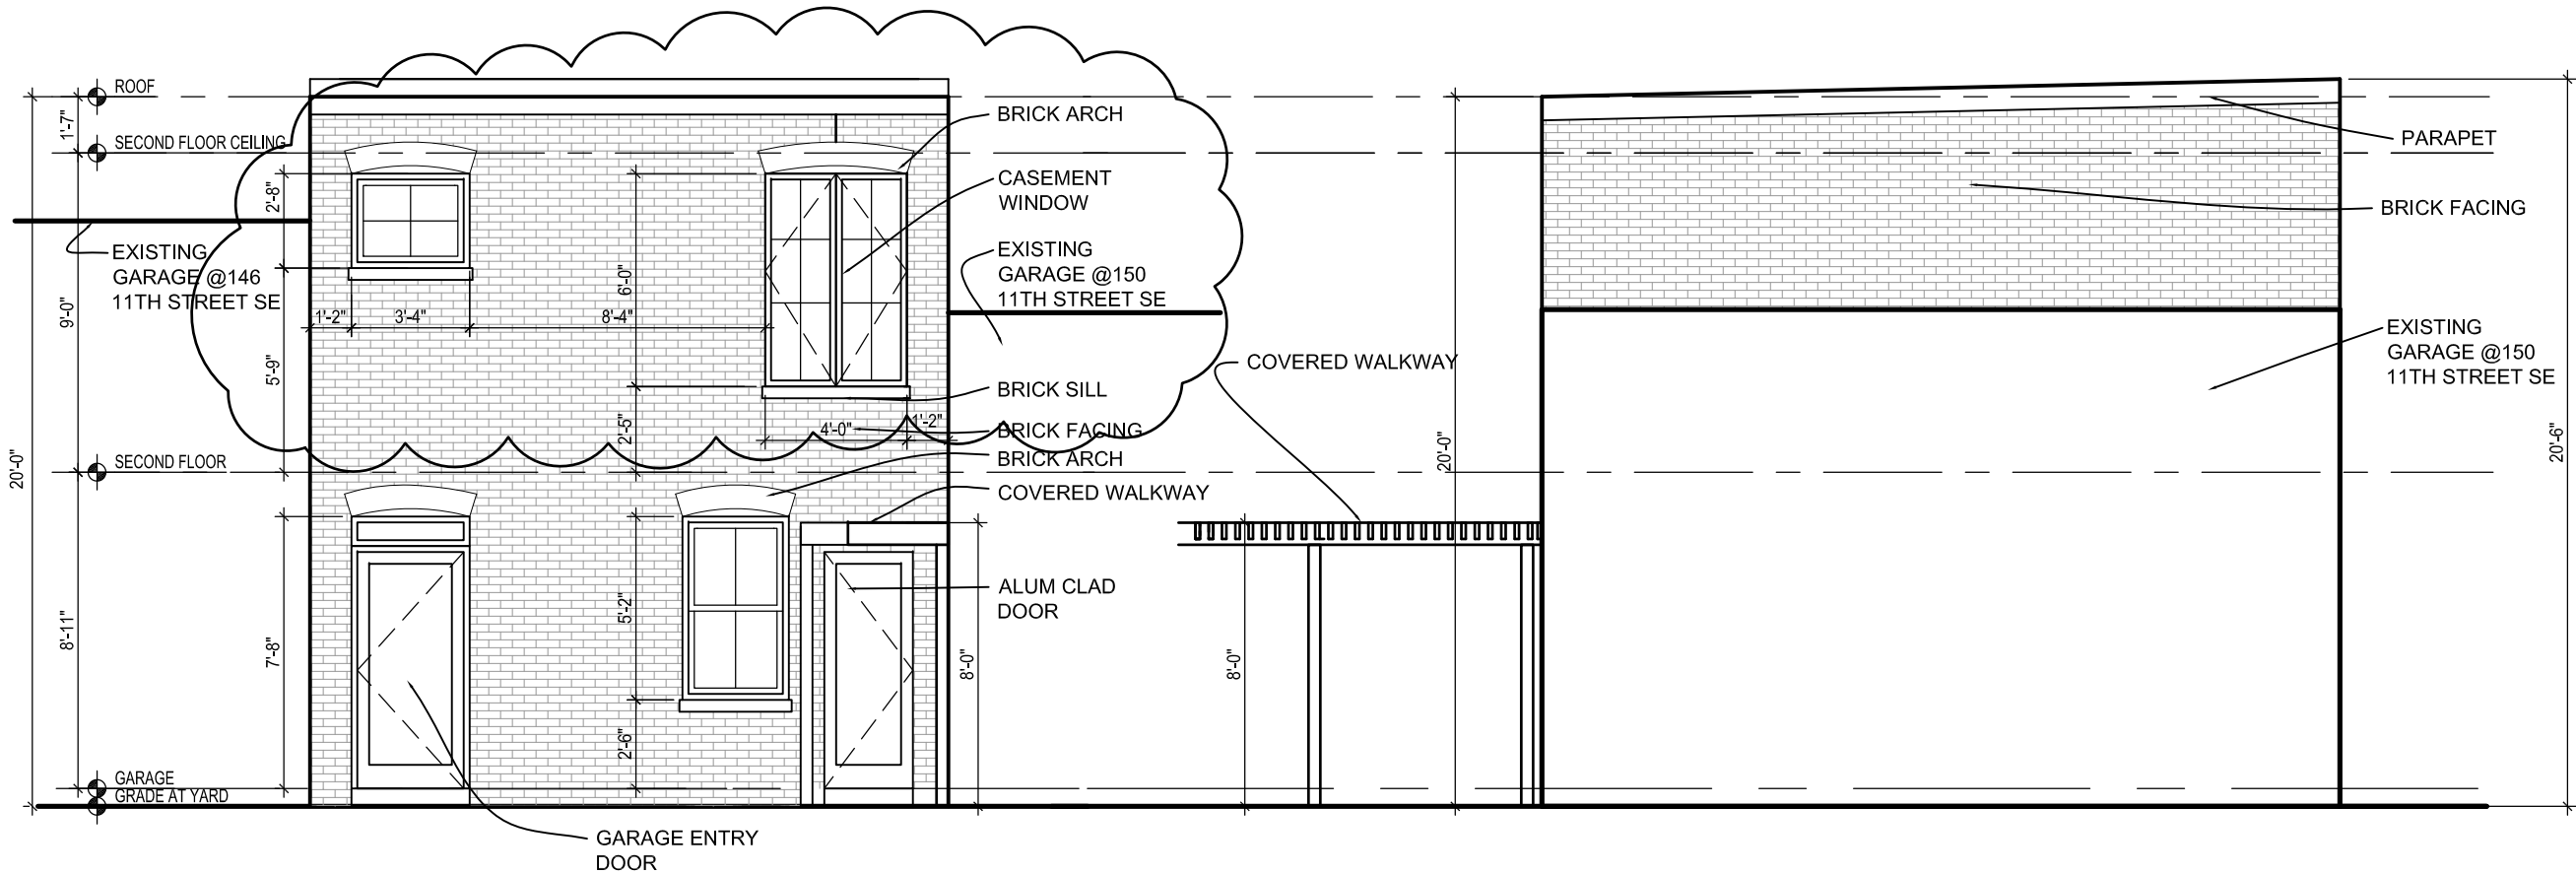

1 YARD ELEVATION
A-2 SCALE: 3/16"=1'-0"

2 SOUTH ELEVATION
A-2 SCALE: 3/16"=1'-0"

FOWLER ARCHITECTS
1819 D STREET SE
WASHINGTON, DC 20003
(202) 546-0896
www.fowler-architects.com

SEAL:

VERSION: BZA
DATE: 5-9-15
SCALE: 3/16"=1'-0"

EXTERIOR ELEVATIONS

A-2
Board of Zoning Adjustment
District of Columbia
CASE NO.18997
EXHIBIT NO.32