
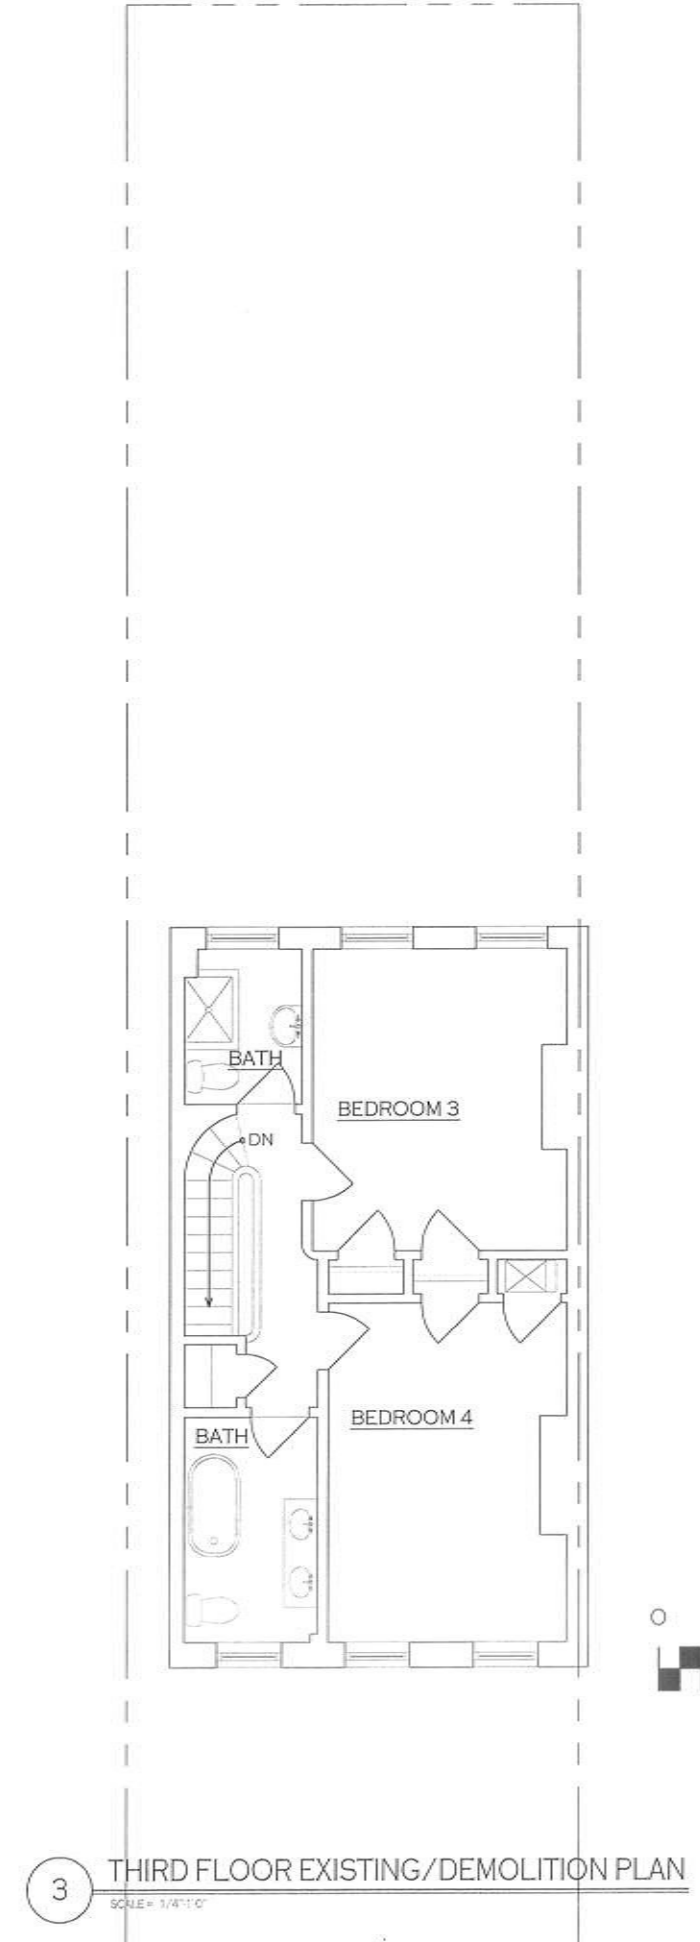
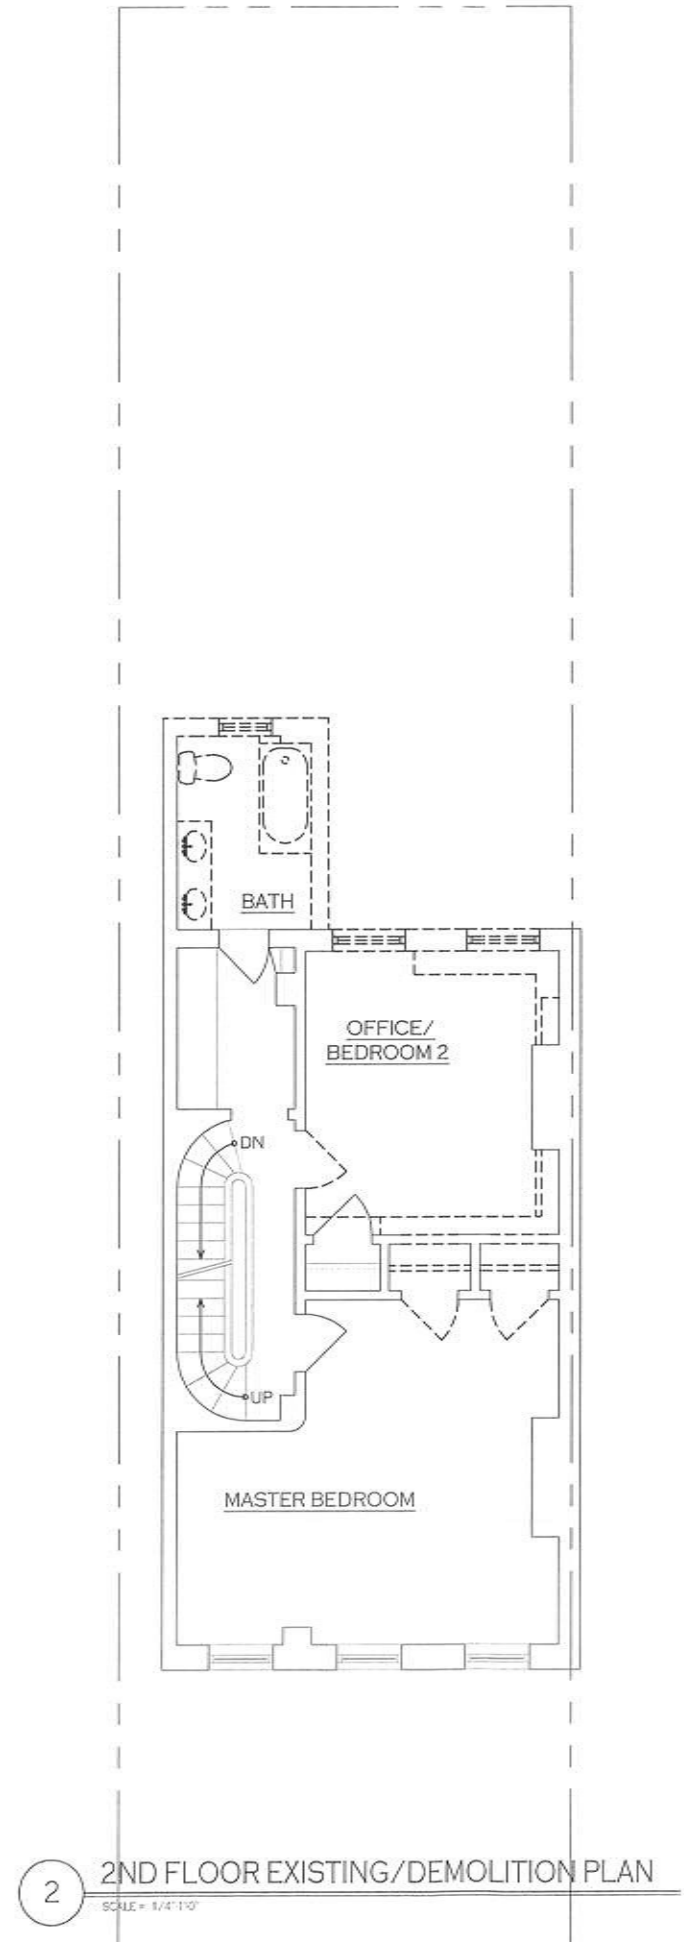


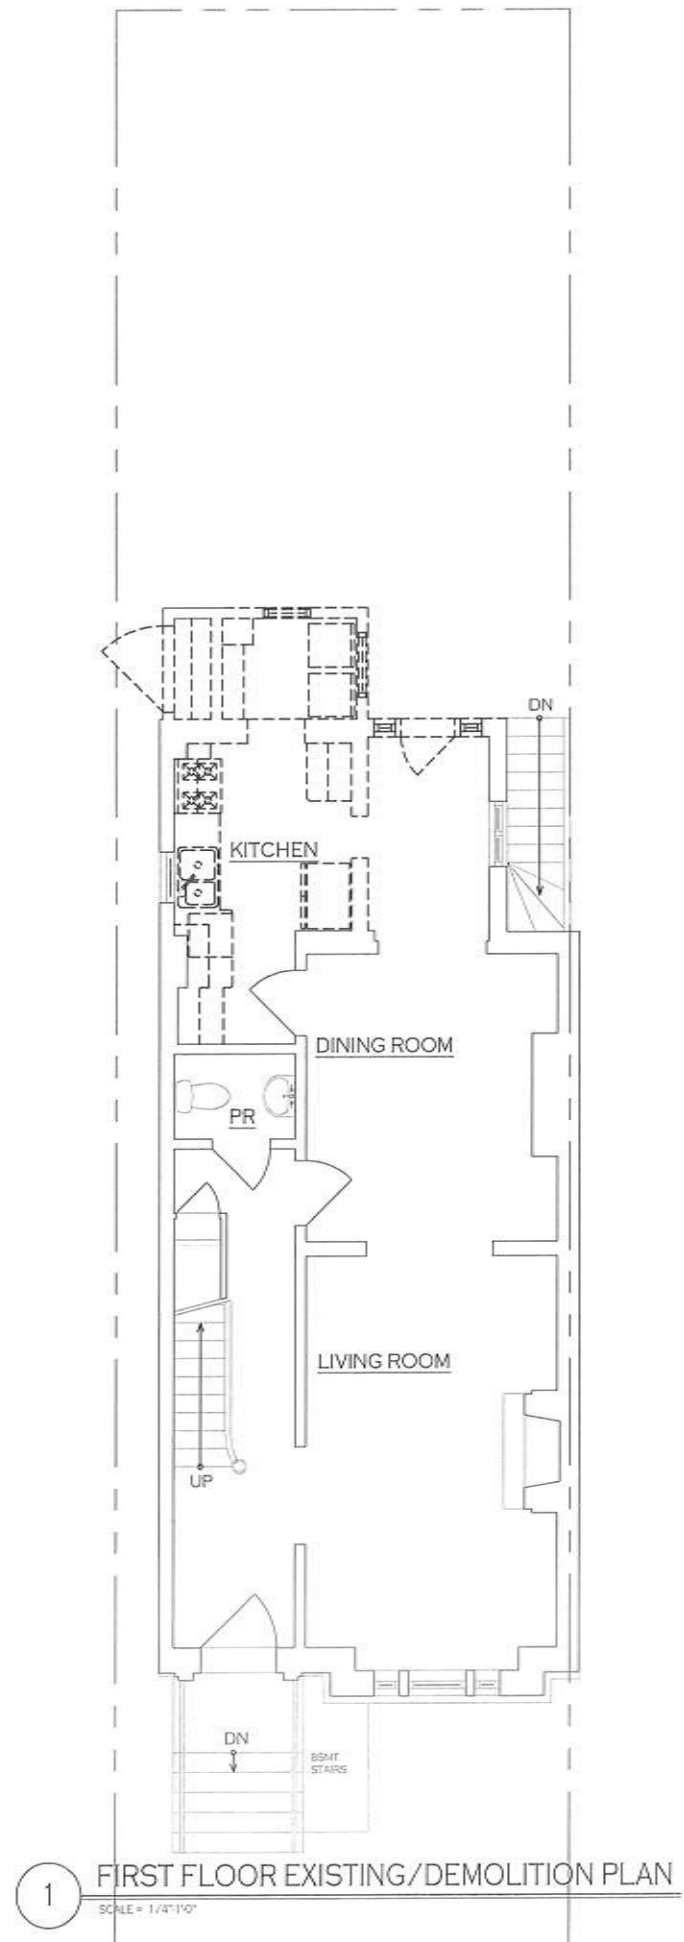

— EXISTING WALLS TO REMAIN
 - - - - - EXISTING WALLS TO BE DEMOLISHED

Merle Thorpe Architects
 3235 P Street, NW
 Washington, DC 20007
 P 202.295.1271
 F 202.295.1272
 www.merlethorpearchitects.com




Consultant:

Project:
HEZIR HOUSE
 2907 P Street, NW
 Washington, DC

Drawing Title:
**FLOOR PLANS
 EXISTING/DEMO**

Issue	Date
100% CONCEPT DESIGN	10-10-14
Revision	Date

Sheet No.
A2.2

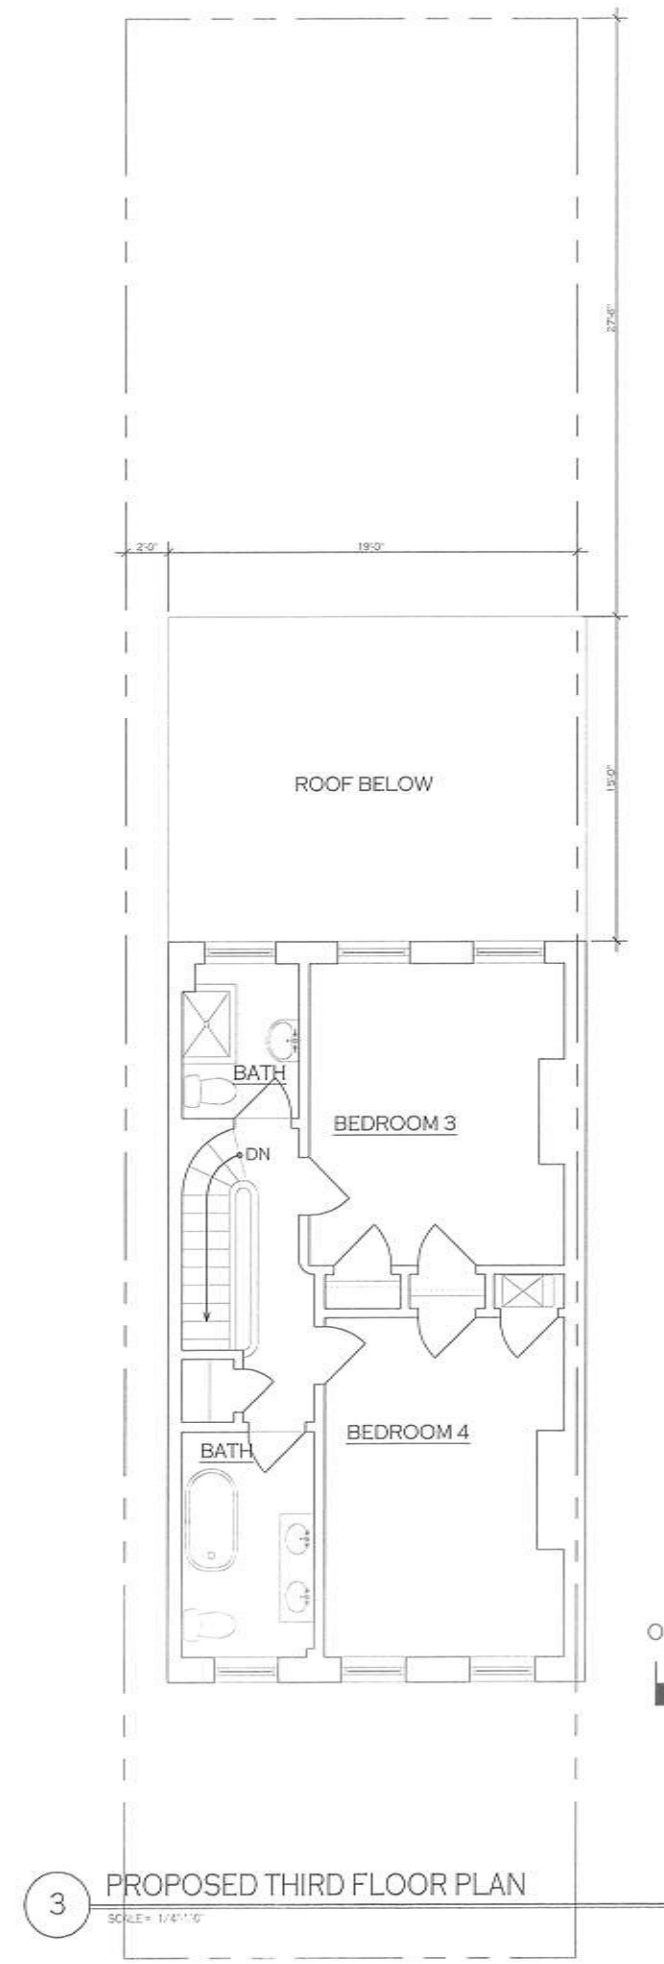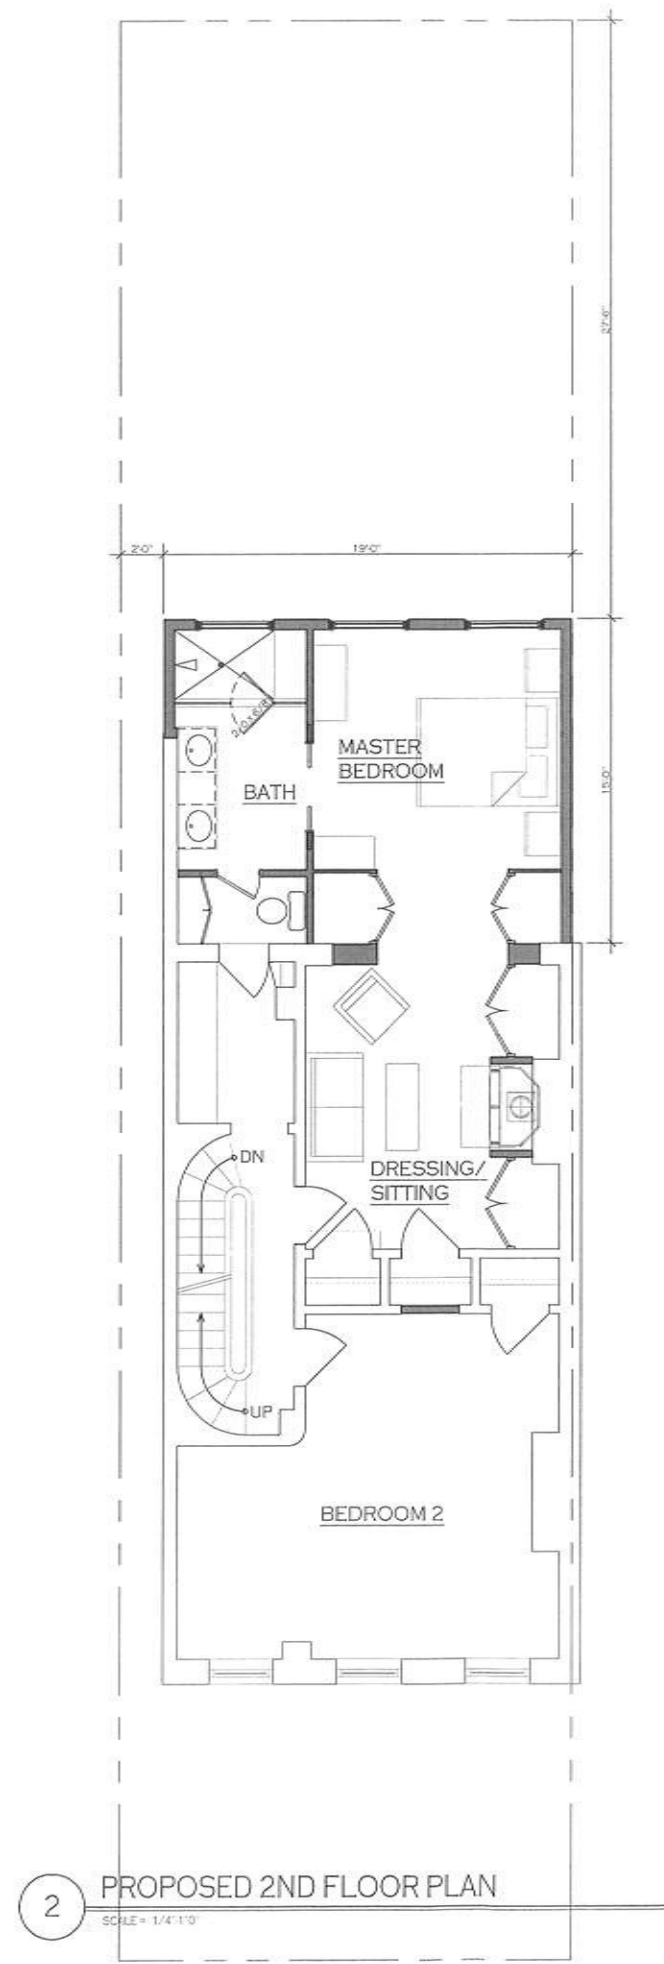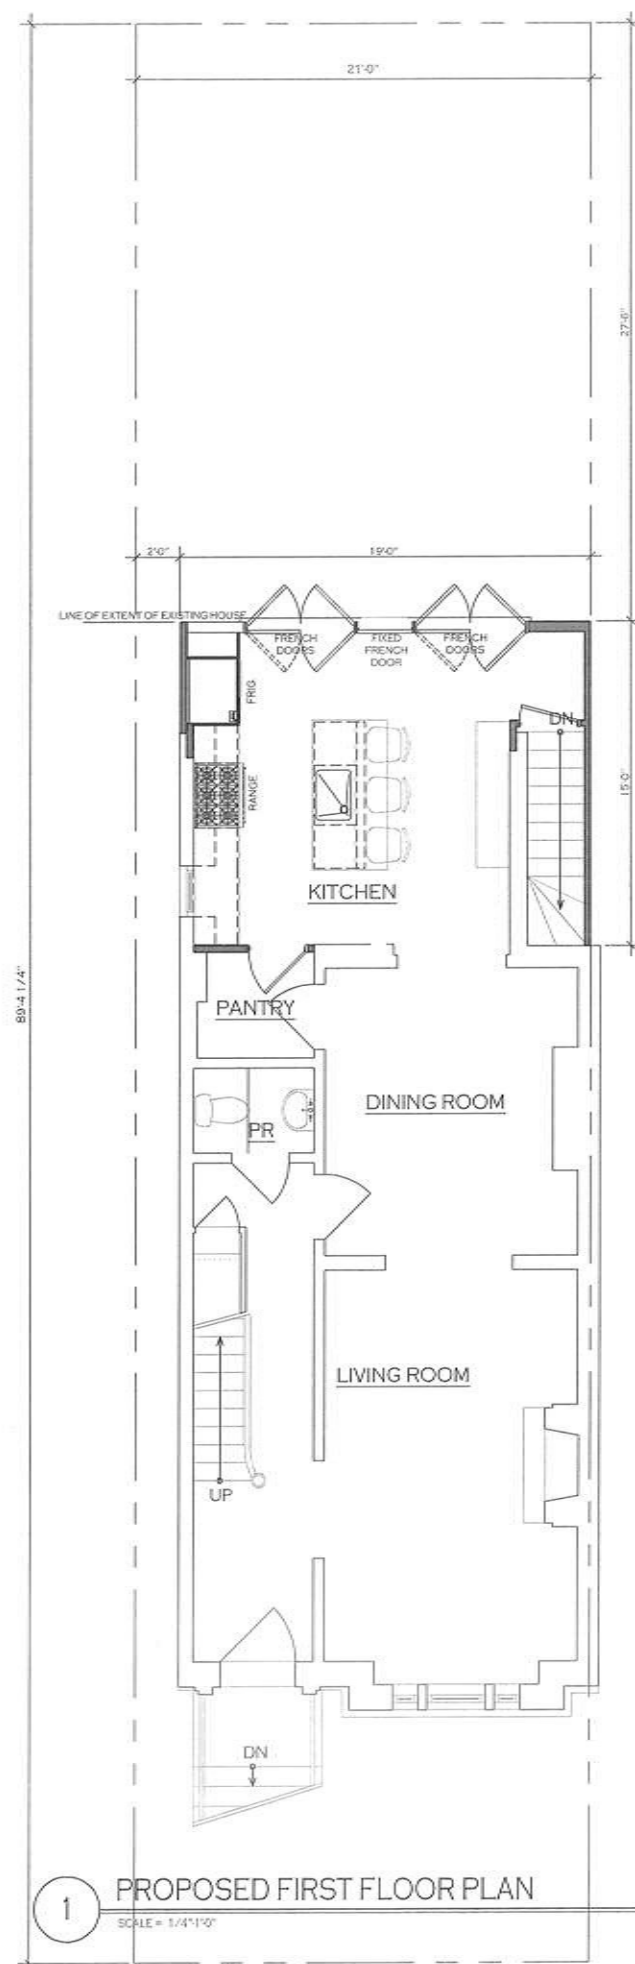

PROJECT NORTH

EXISTING WALLS TO REMAIN

PROPOSED NEW WALLS

Merle Thorpe Architects
1213 F Street, NW
Washington, DC 20007
T: 202 638-7713
F: 202 462-1738
www.merlethorpe.com

Consultants


HEZIR HOUSE
2907 P Street, NW
Washington, DC

Drawing Title:

[illegible]

Sheet No.


A2.3

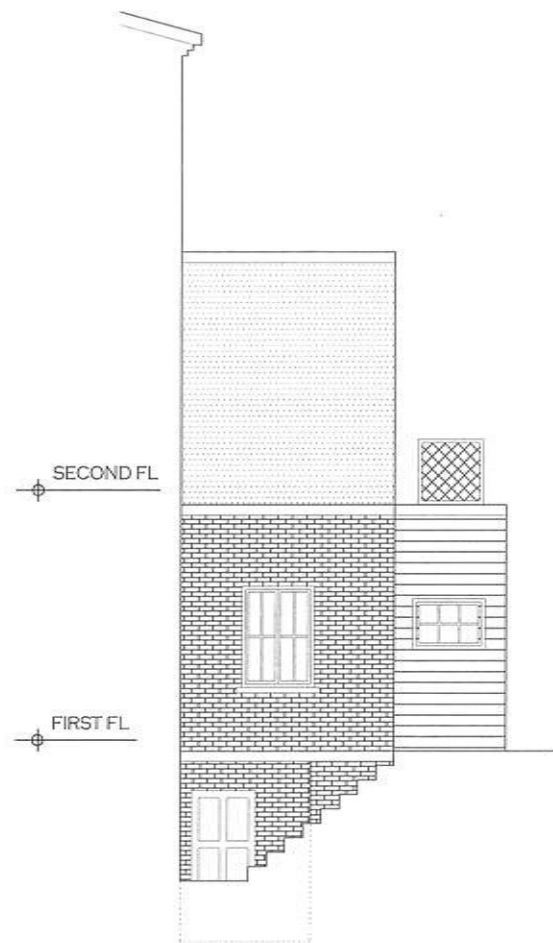

1 EXISTING SIDE - EAST ELEVATION
SCALE = 1/4"=1'-0"



2 EXISTING REAR - NORTH ELEVATION
SCALE = 1/4"=1'-0"

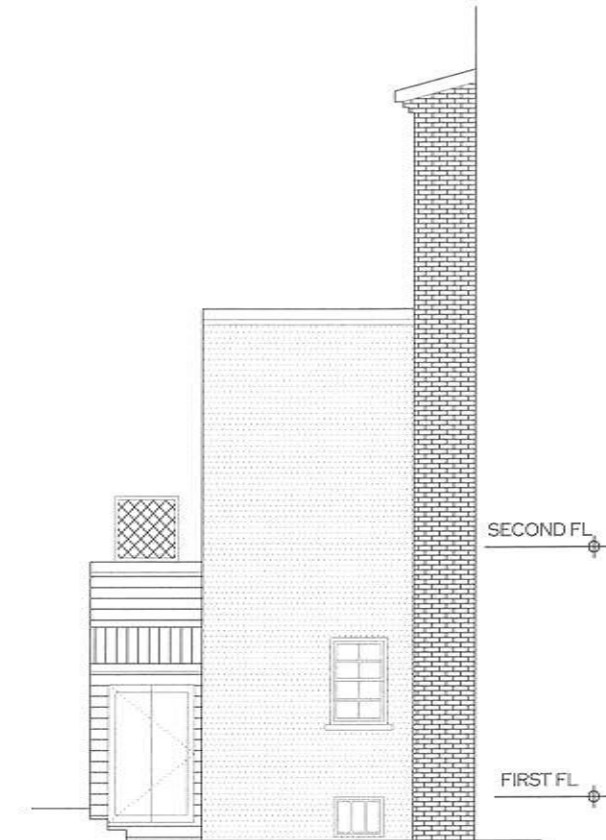

3 EXISTING SIDE - WEST ELEVATION
SCALE = 1/4"=1'-0"

Merle Thorpe Architects
3205 P Street, NW
Washington, DC 20007
T: 202.296.1711
F: 202.296.1774
www.merlethorpe.com

Consultant:


Project:
HEZIR HOUSE
2907 P Street, NW
Washington, DC

Drawing Title:
**REAR & SIDE ELEVATIONS
EXISTING**

Issue	Date
DCR CONCEPT ONLY	10/11/20
Revision	Date




Sheet No.
A2.4

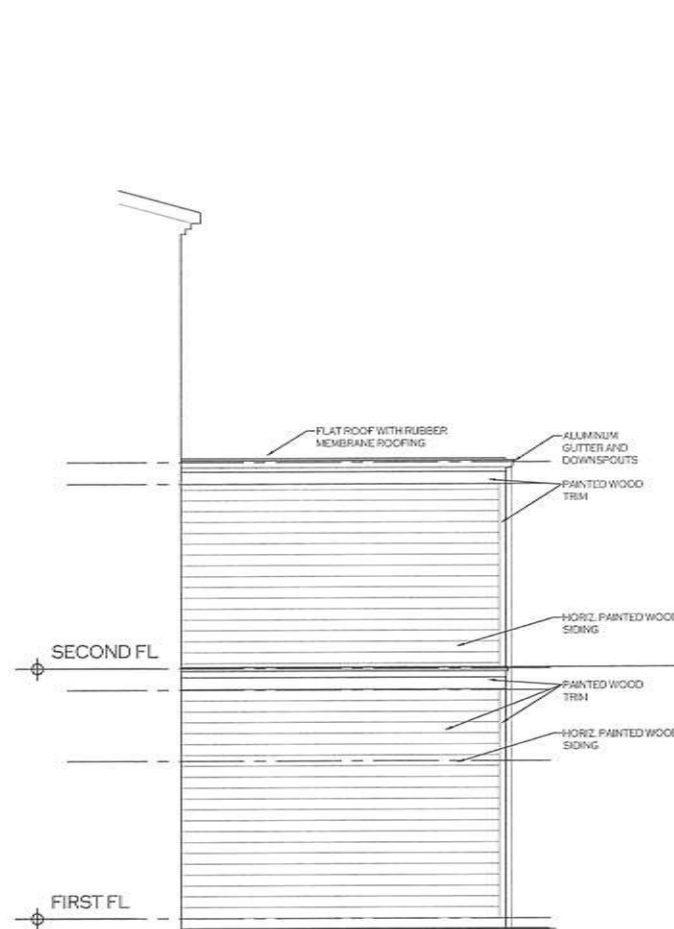

1 PROPOSED SIDE - EAST ELEVATION
SCALE = 1/4"=1'-0"



2 PROPOSED REAR - NORTH ELEVATION
SCALE = 1/4"=1'-0"

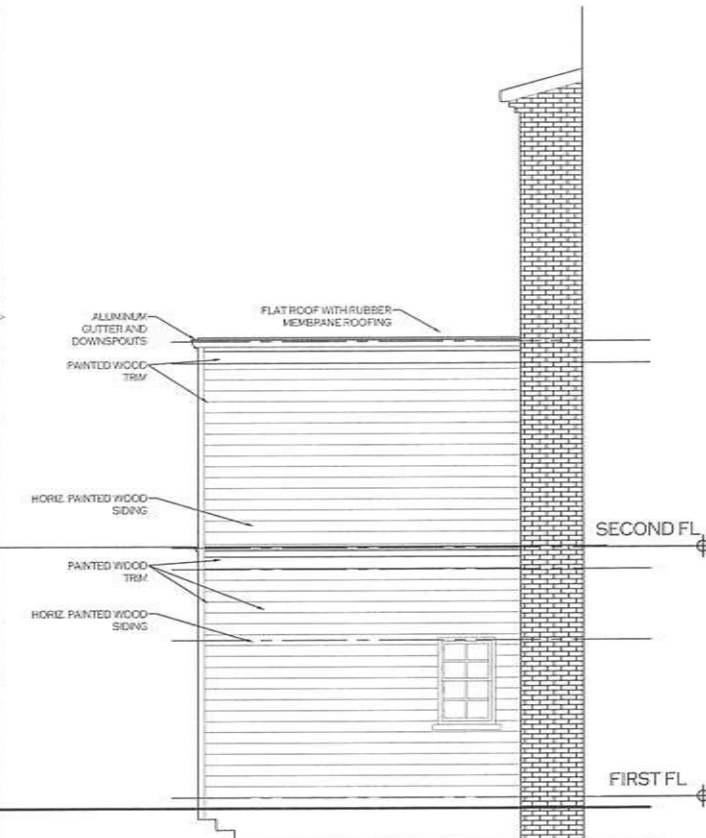

3 PROPOSED SIDE - WEST ELEVATION
SCALE = 1/4"=1'-0"

Merle Thorpe Architects
3235 P Street, NW
Washington, DC 20002
T: 202.261.7711
F: 202.261.7712
www.merlethorpearchitects.com
COPYRIGHT © 2014 Merle Thorpe Architects, LLC

Consultants:



Project:
HEZIR HOUSE
2907 P Street, NW
Washington, DC

Drawing Title:
**REAR & SIDE ELEVATIONS
PROPOSED**

Issue	Date
001 CONCEPTS ISSUE	10-11-14
Revision	Date

Sheet No.
A2.5



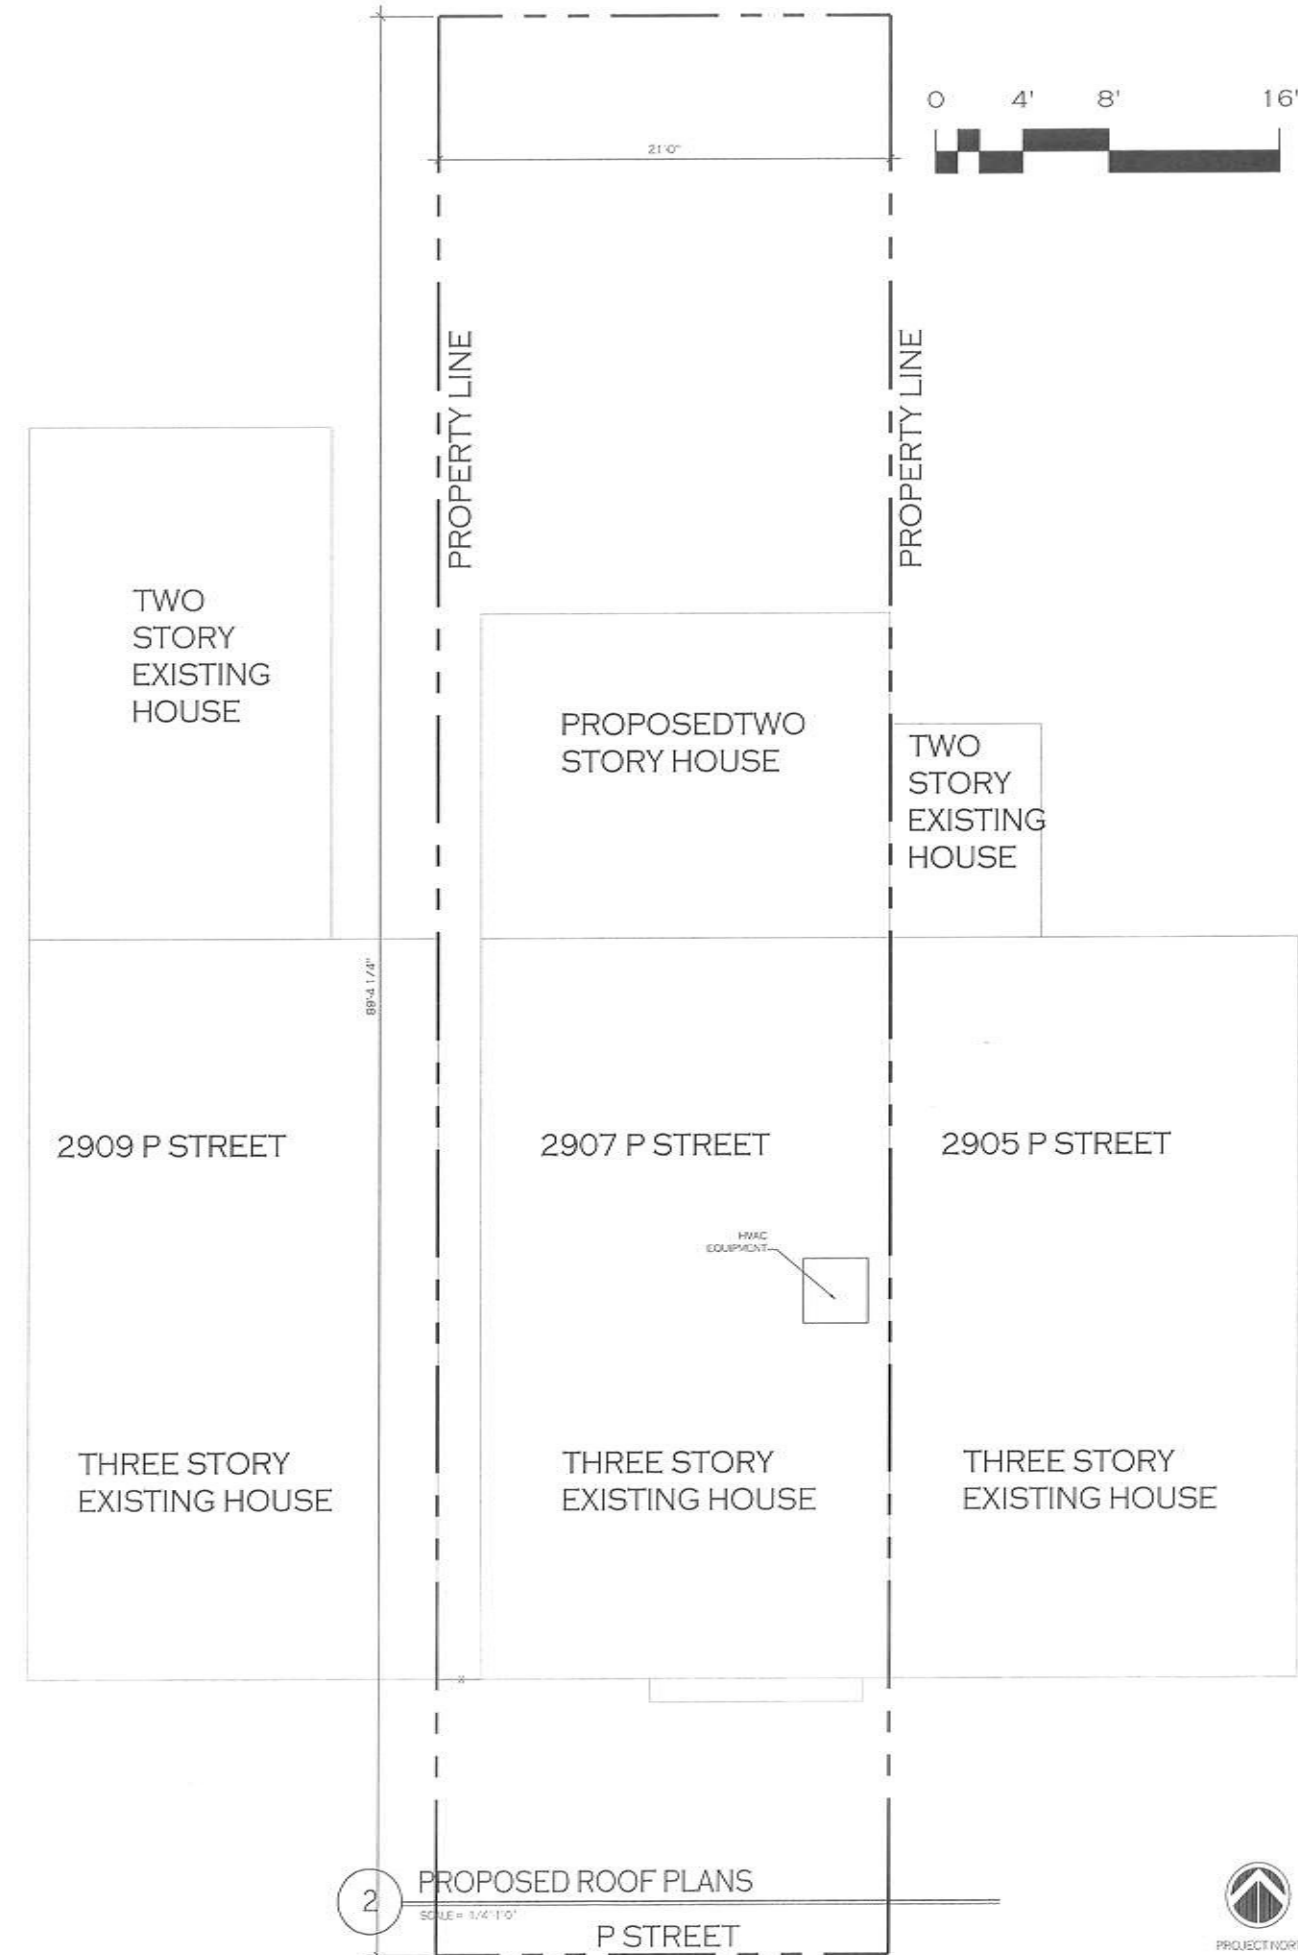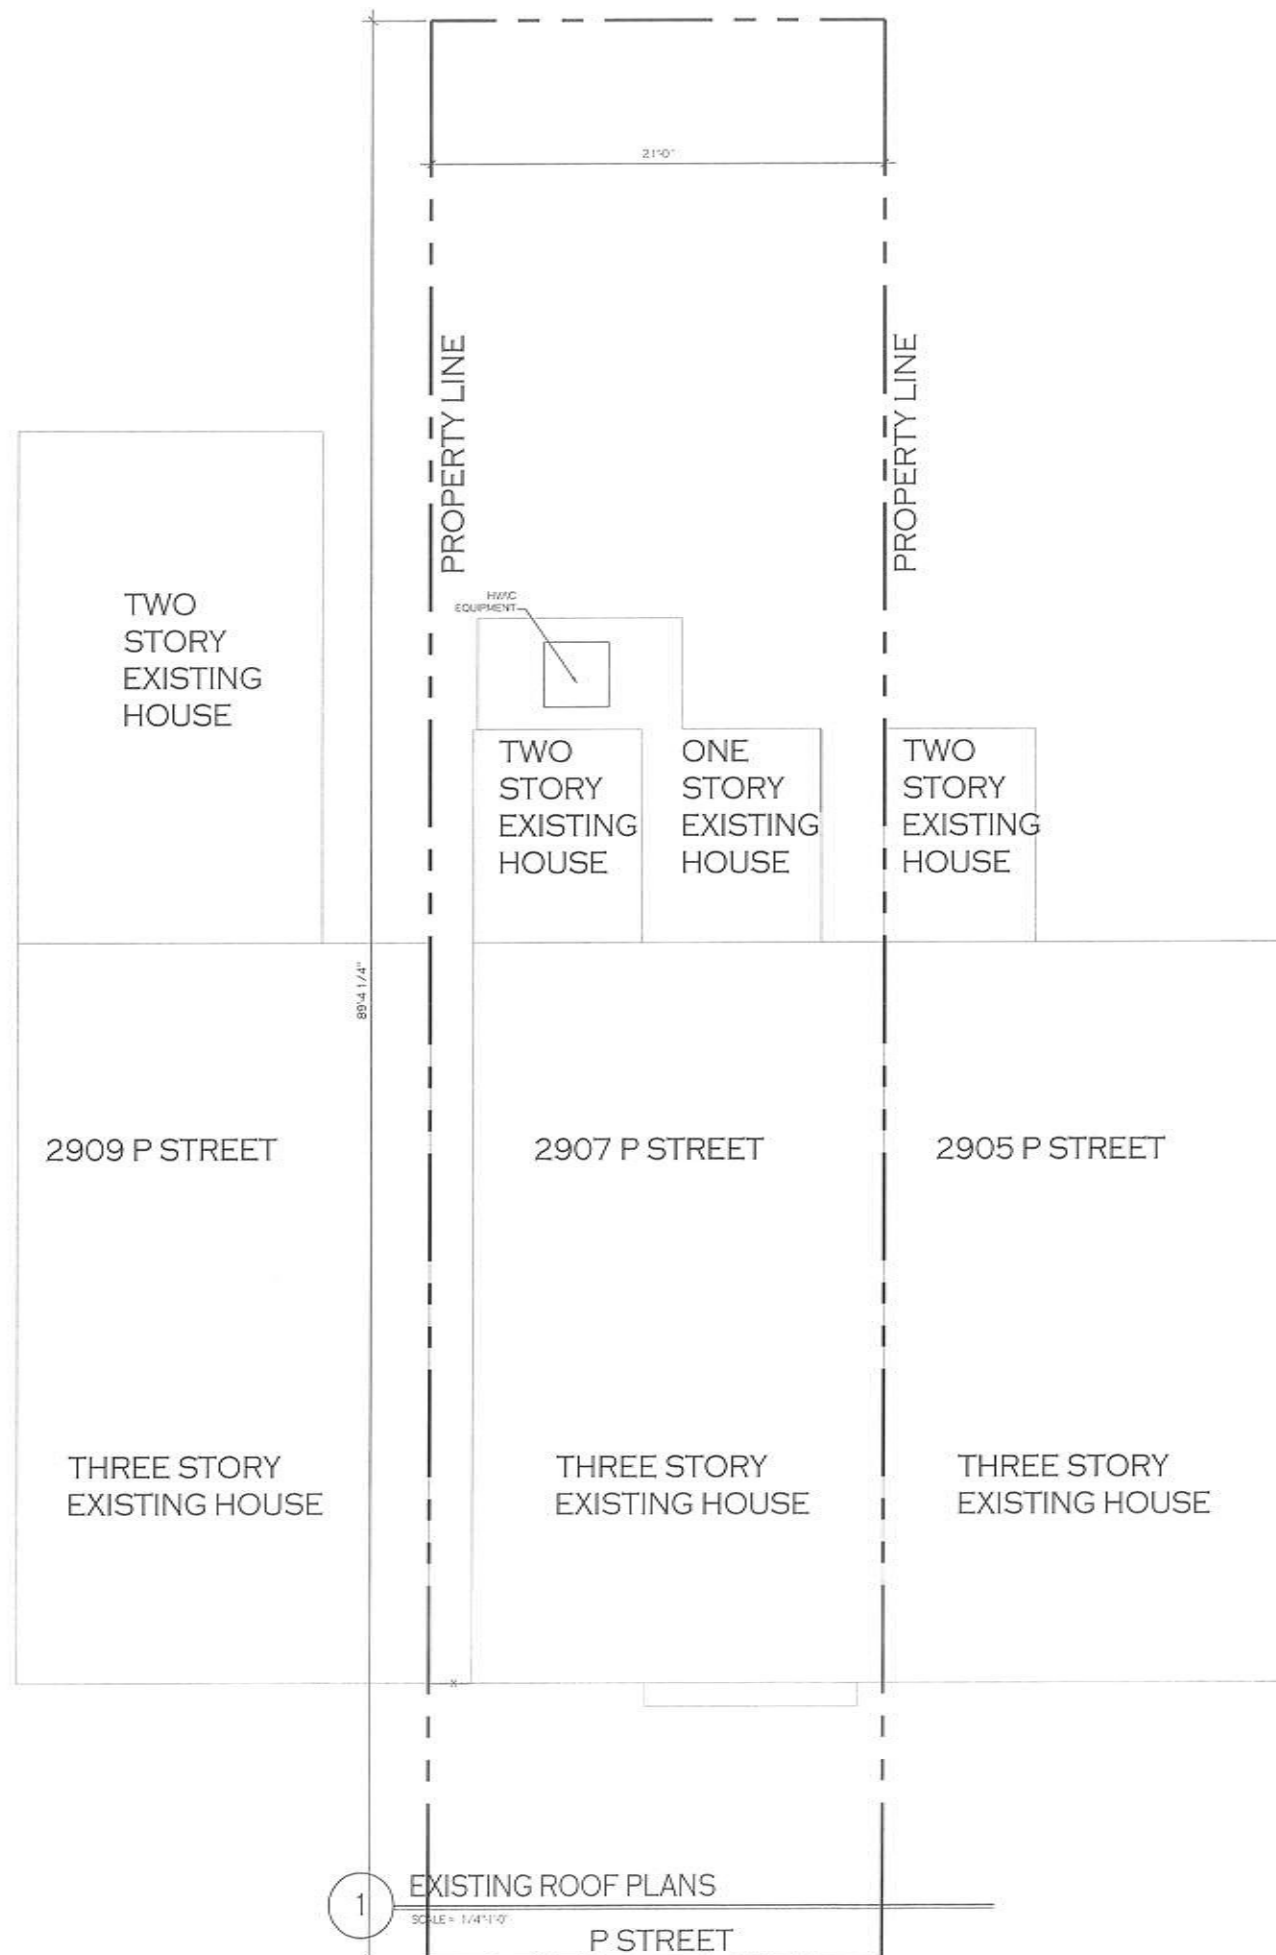

Merle Thorpe Architects
2225 P Street, NW
Washington, DC 20007
T: 202.296.7711
F: 202.296.7716
www.merlethorpearchitects.com

Consultant:

Project:
HEZIR HOUSE
2907 P Street, NW
Washington, DC

Drawing Title:
ROOF PLAN

Issue	Date
1	10-10-14
Revision	Date

Sheet No.
A2.6

