


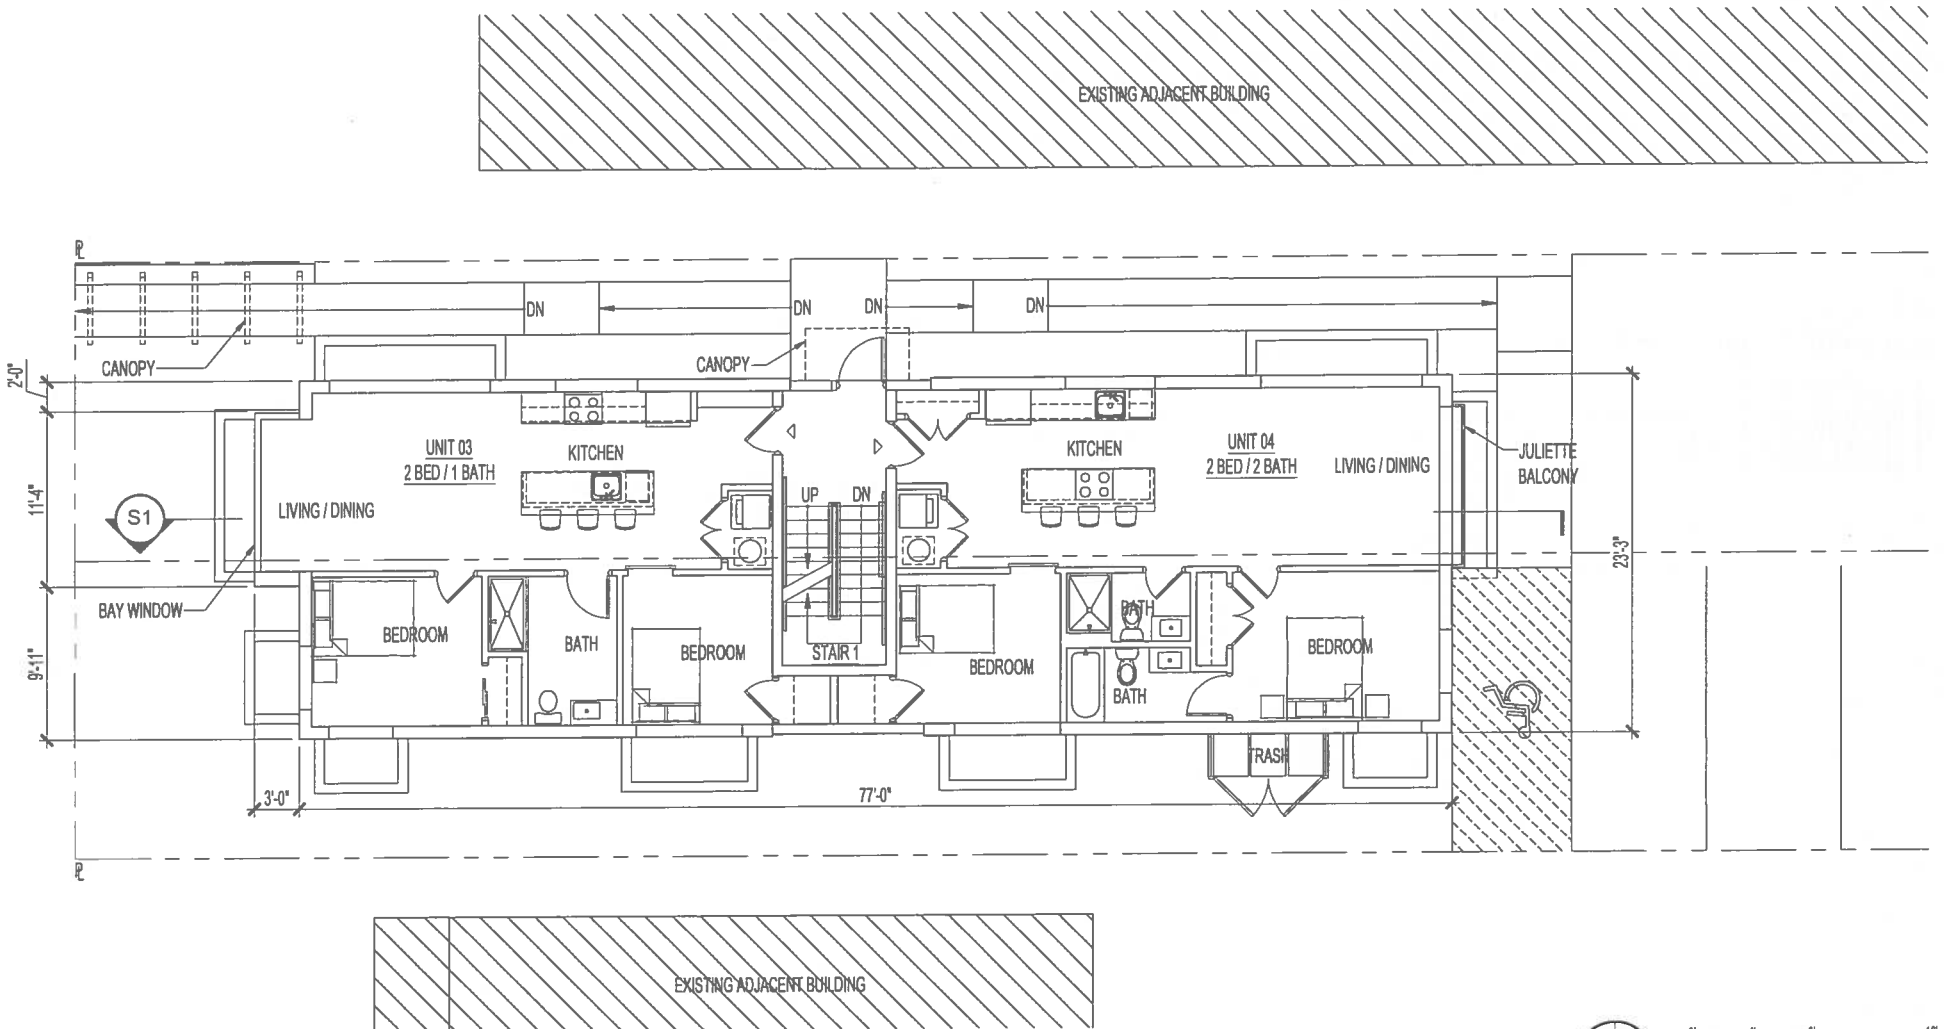

DOMINIC PROPERTIES LLC


PROPOSED GROUND / FIRST FLOOR PLAN

129 VARNUM STREET, NW

A8 Bonstra Haresign

Board of Zoning Adjustment
District of Columbia
CASE NO.19011
EXHIBIT NO.9B

MARCH 30, 2015 - BZA SUBMISSION
© 2015 Bonstra Haresign Architects

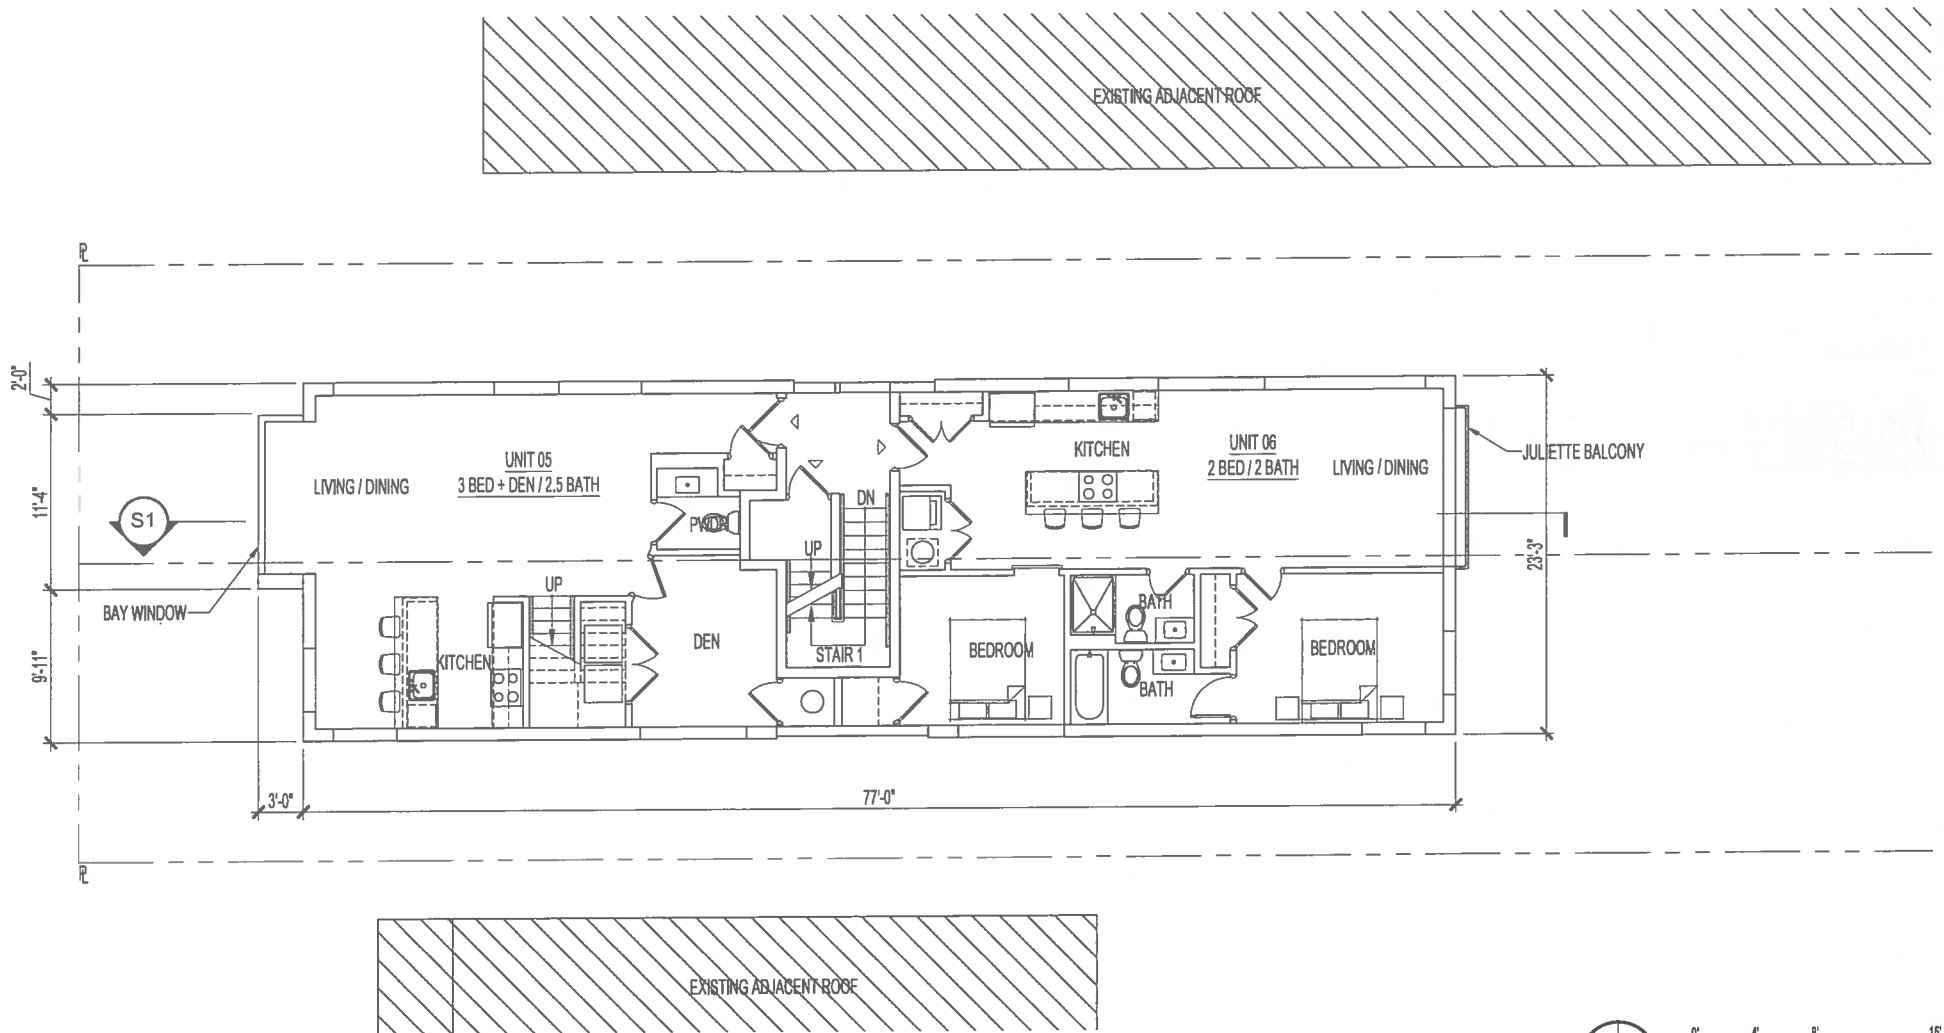


DOMINIC PROPERTIES LLC

PROPOSED SECOND FLOOR PLAN

MARCH 30, 2015 - BZA SUBMISSION
© 2015 Bonstra | Haresign Architects

129 VARNUM STREET, NW


A9 Bonstra | Haresign

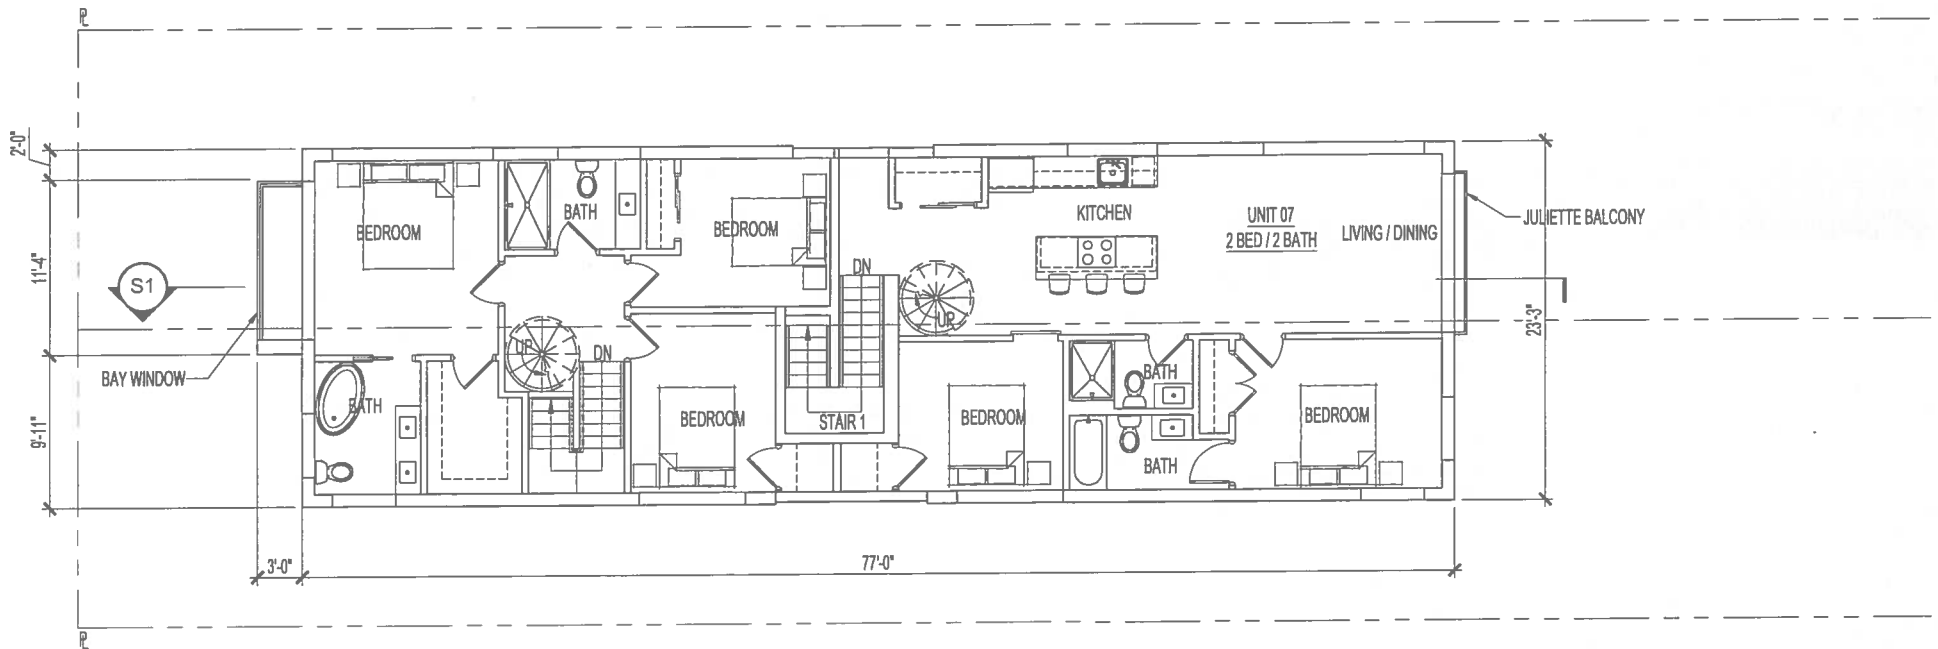

DOMINIC PROPERTIES LLC


PROPOSED THIRD FLOOR PLAN

MARCH 30, 2015 - BZA SUBMISSION
© 2015 - Bonstra | Haresign Architects

 

129 VARNUM STREET, NW

A10 Bonstra | Haresign

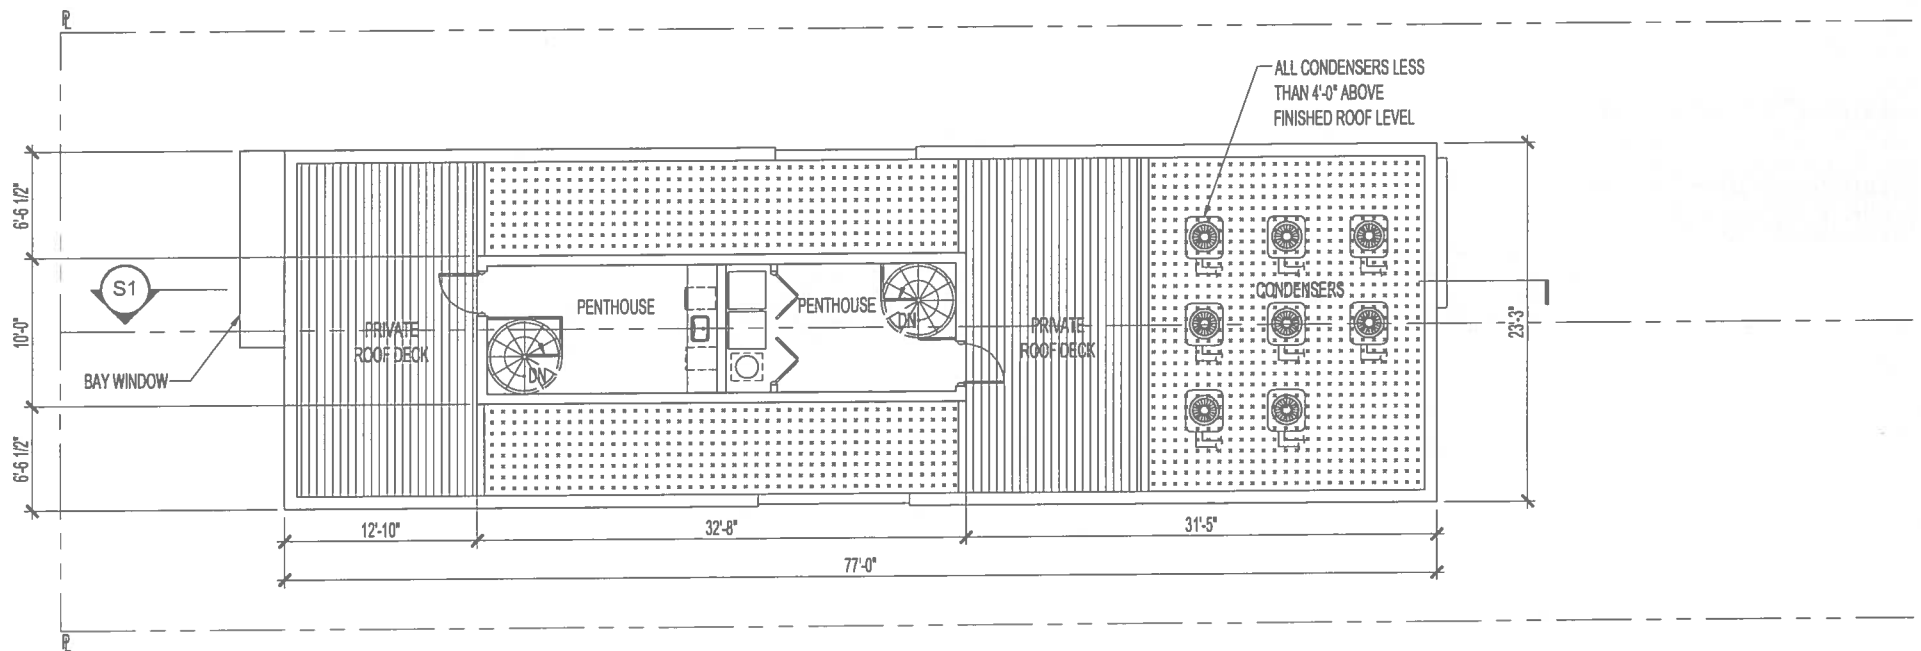

SCALE: 1/8" = 1'-0"



DOMINIC PROPERTIES LLC

PROPOSED ROOF / PENTHOUSE PLAN

129 VARNUM STREET, NW

MARCH 30, 2015 - BZA SUBMISSION
© 2015 - Bonstra Haresign Architects

A11 Bonstra Haresign

 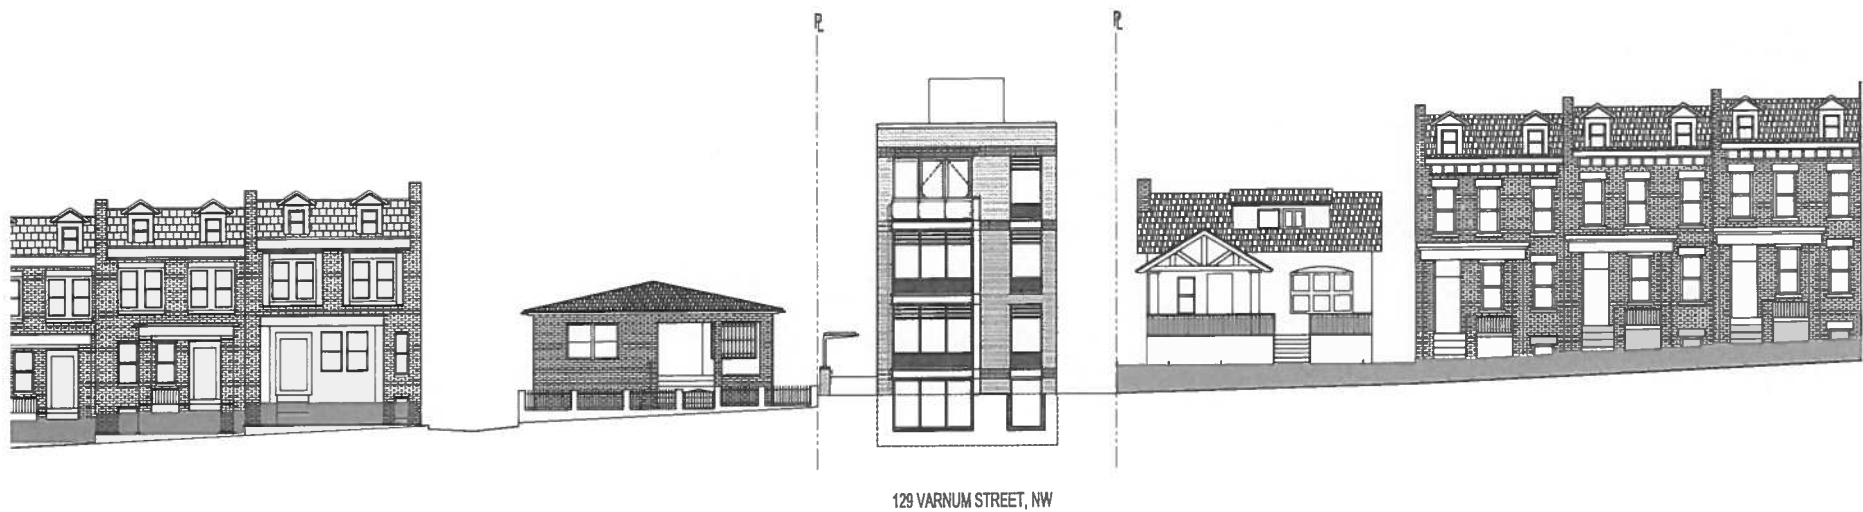


129 VARNUM STREET, NW

A12 Bonstra Haysign

DOMINIC PROPERTIES LLC

PROPOSED STREETWALL ELEVATION

MARCH 30, 2015 - BZA SUBMISSION
© 2015 Bonstra Haysign Architects

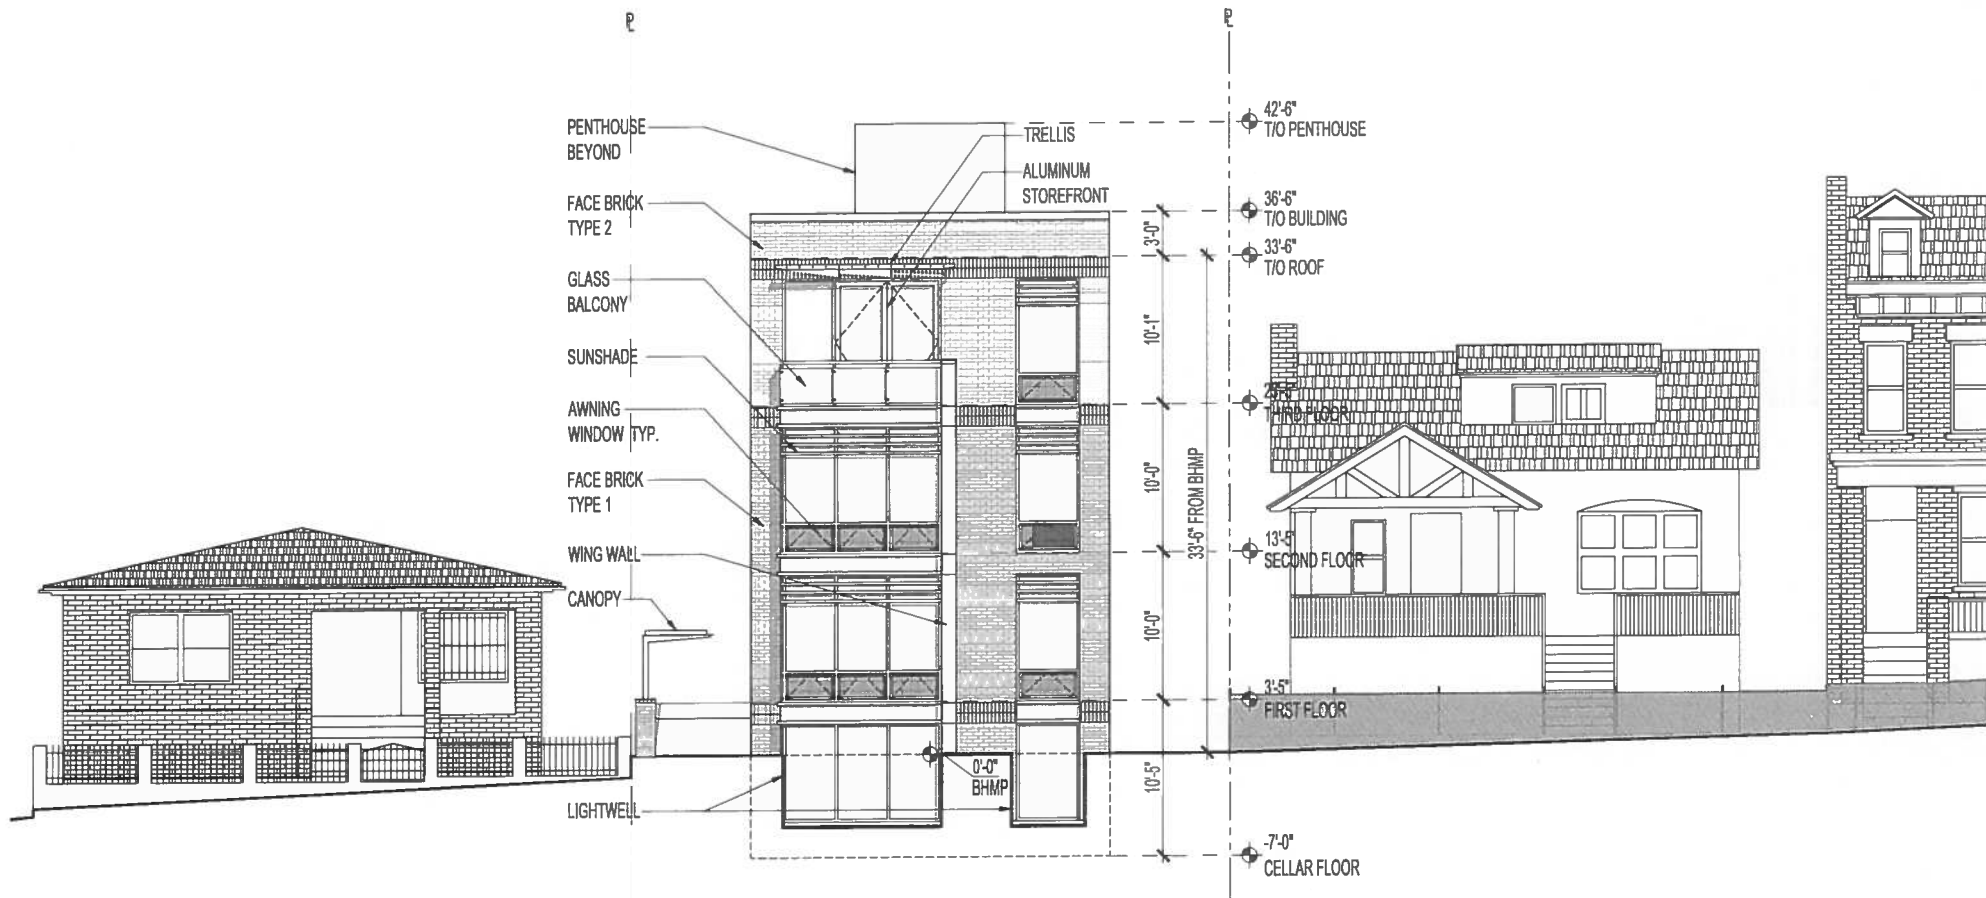



DOMINIC PROPERTIES LLC

MARCH 30, 2015 - BZA SUBMISSION
© 2015 Bonstra | Haresign Architects

PROPOSED SOUTH ELEVATION

129 VARNUM STREET, NW

A13 Bonstra | Haresign

 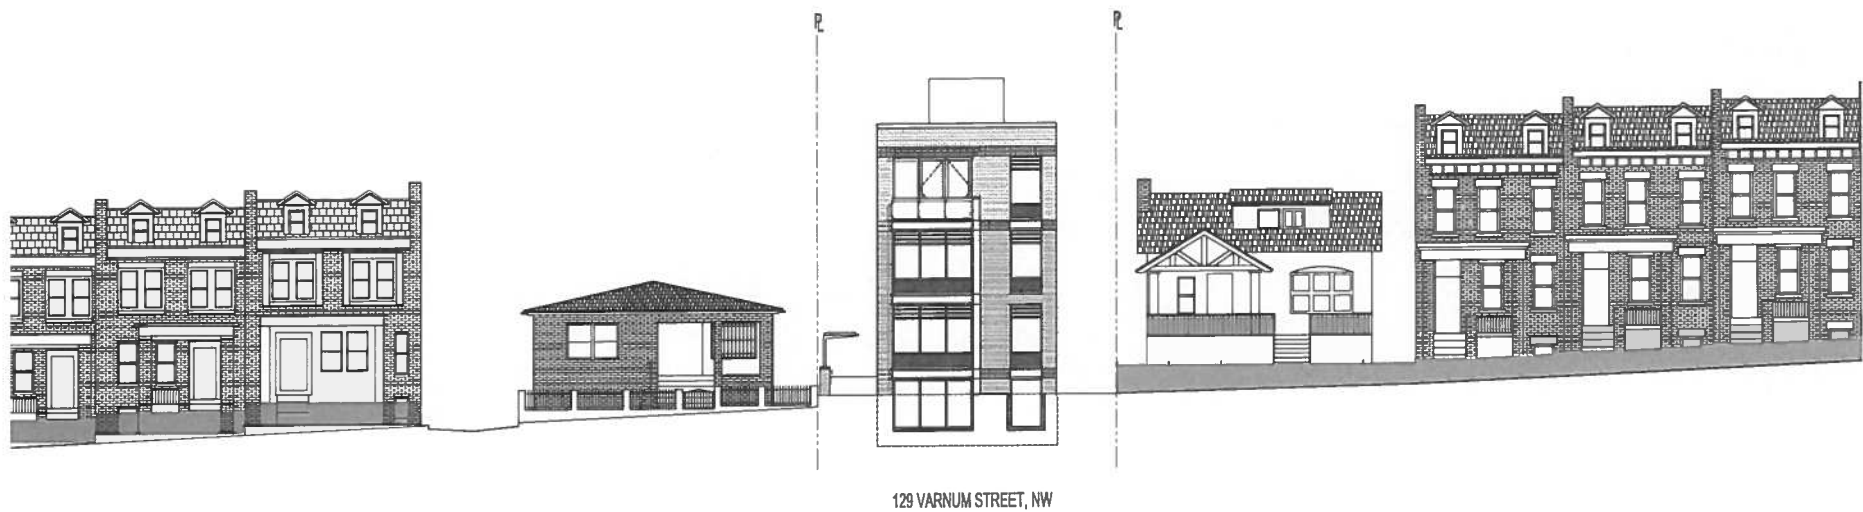


129 VARNUM STREET, NW

A12 Bonstra Haysign

DOMINIC PROPERTIES LLC

PROPOSED STREETWALL ELEVATION

MARCH 30, 2015 - BZA SUBMISSION
© 2015 Bonstra Haysign Architects

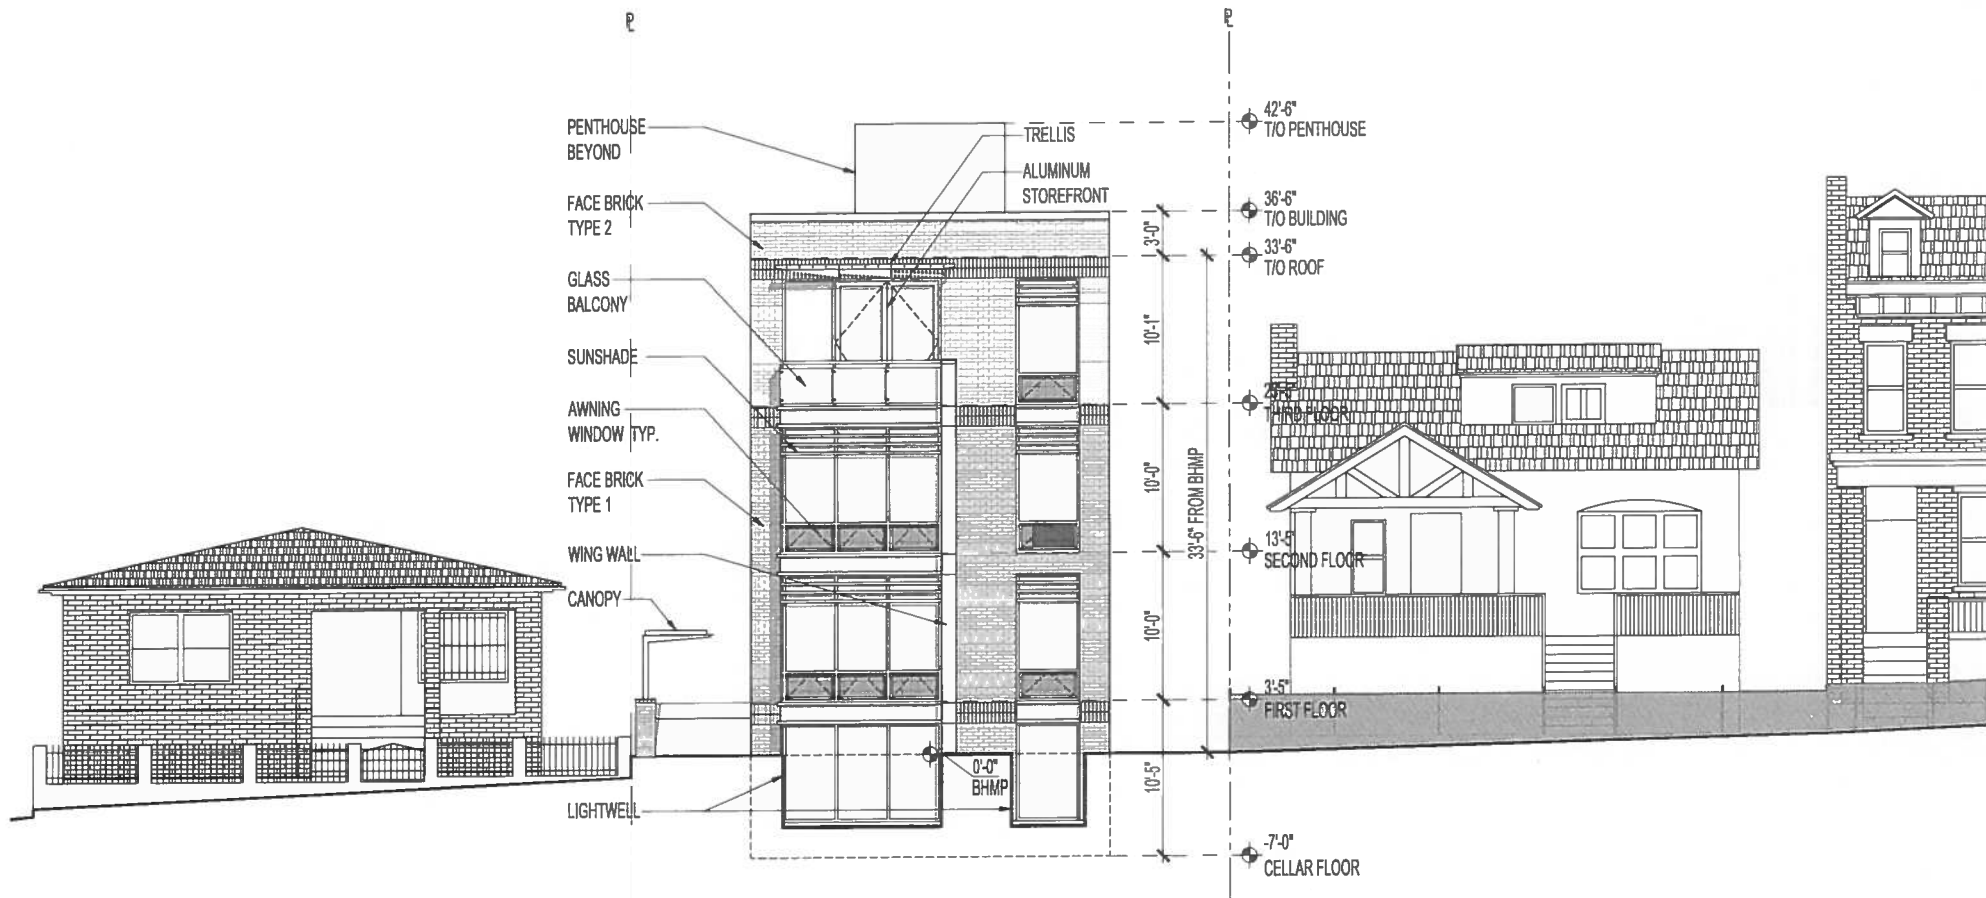

DOMINIC PROPERTIES LLC



MARCH 30, 2015 - BZA SUBMISSION
© 2015 Bonstra | Haresign Architects

PROPOSED SOUTH ELEVATION



129 VARNUM STREET, NW

A13 Bonstra | Haresign

 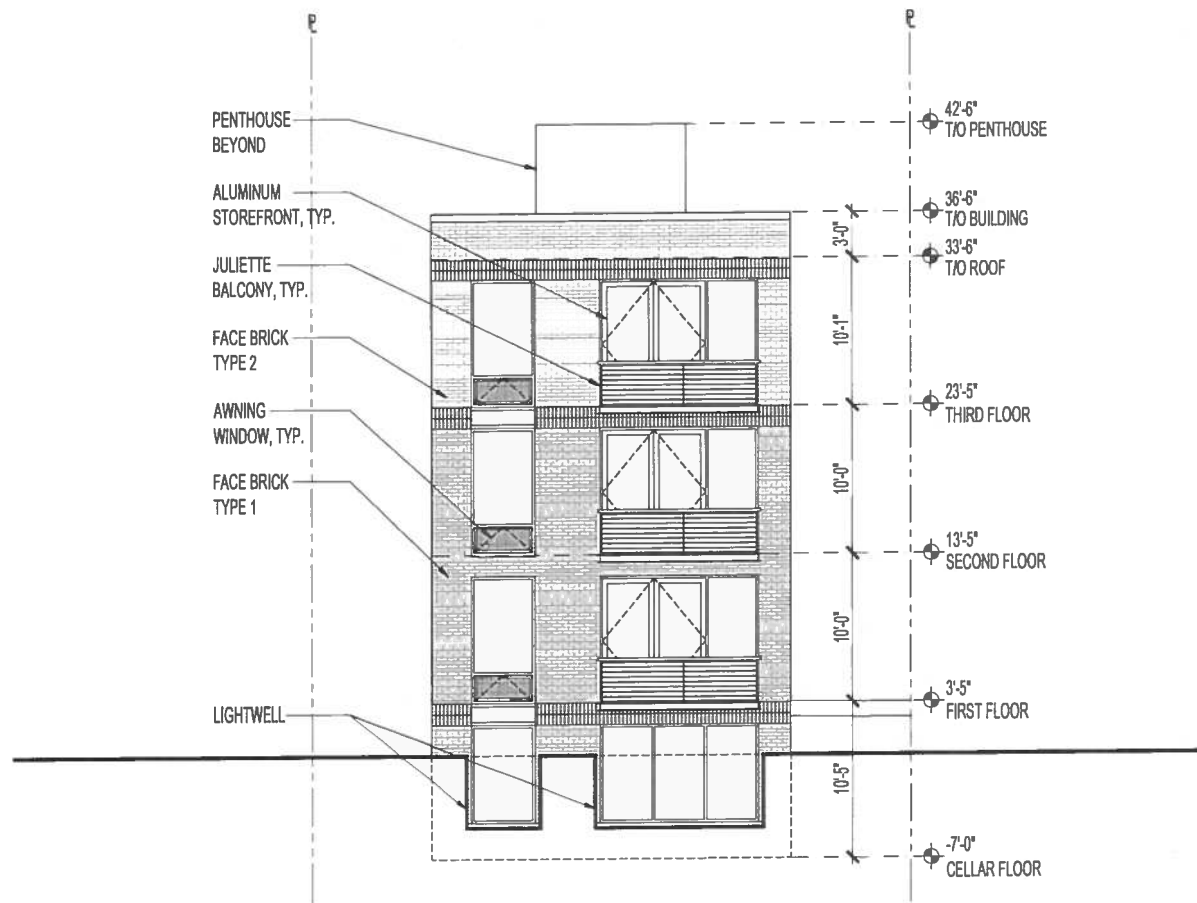


DOMINIC PROPERTIES LLC

PROPOSED NORTH ELEVATION

MARCH 30, 2015 - BZA SUBMISSION
© 2015 Bonshia Haresign Architects

129 VARNUM STREET, NW

A14 Bonshia Haresign

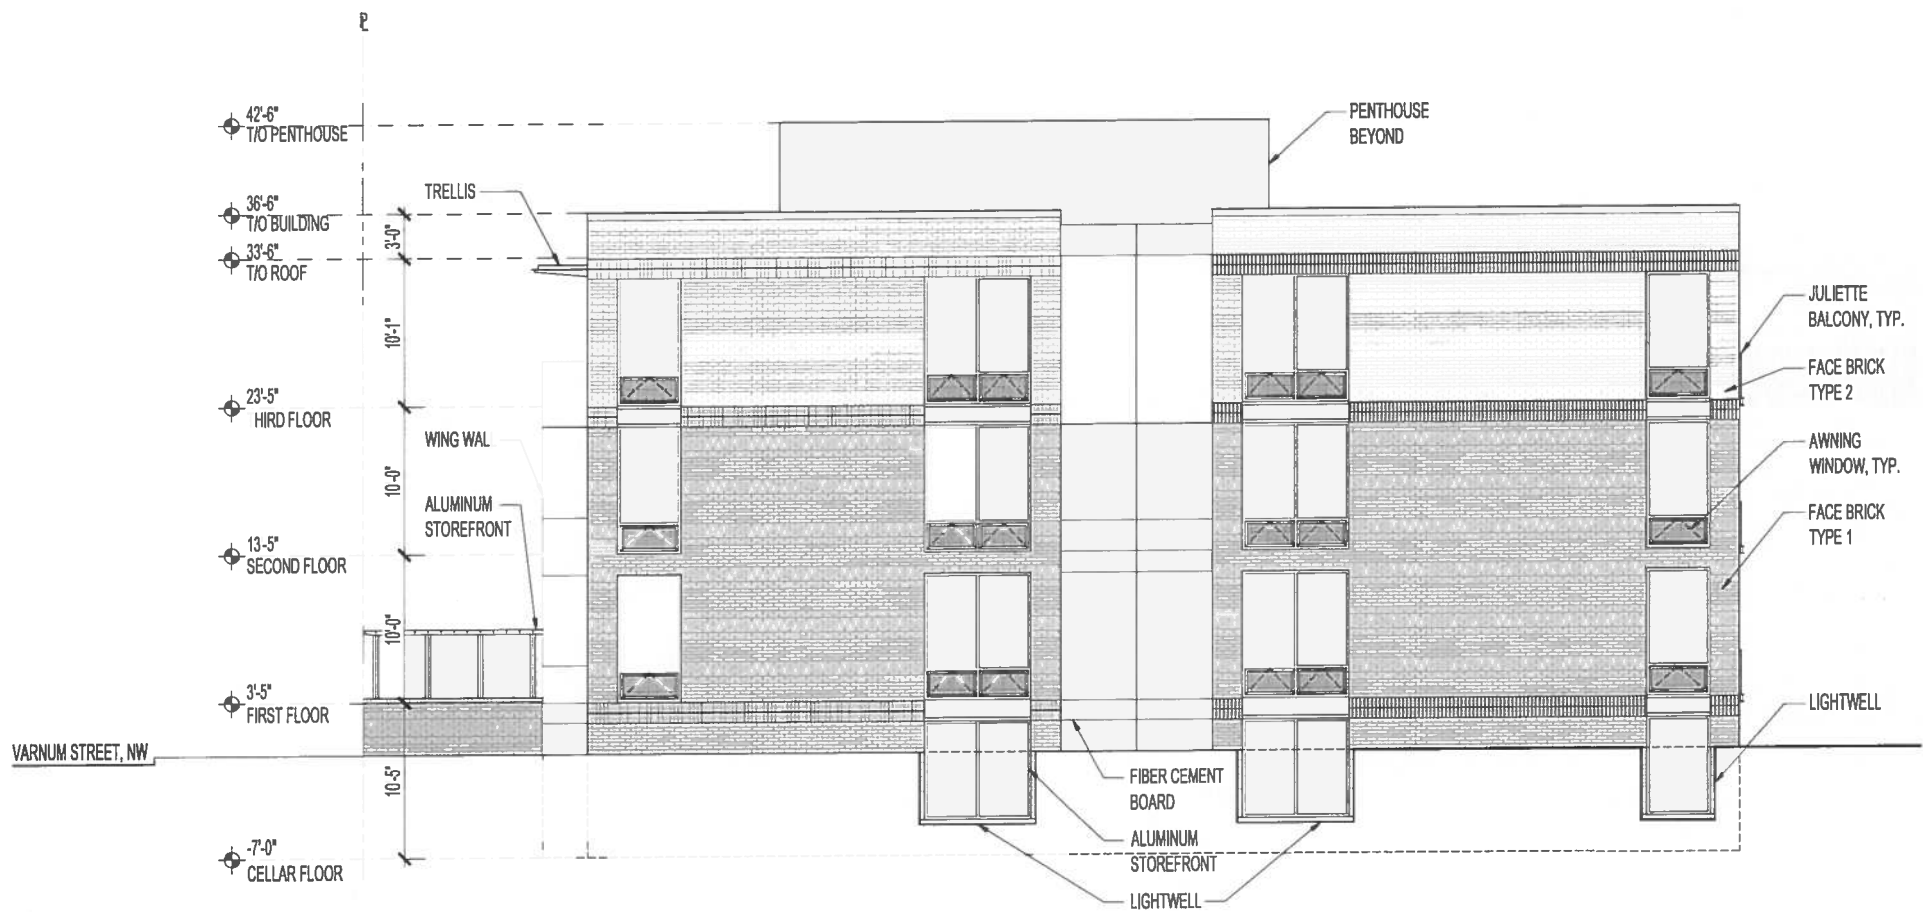


DOMINIC PROPERTIES LLC

PROPOSED EAST ELEVATION

129 VARNUM STREET, NW

MARCH 30, 2015 - BZA SUBMISSION
© 2015 Bonstra | Harsign Architects


A15 Bonstra | Harsign

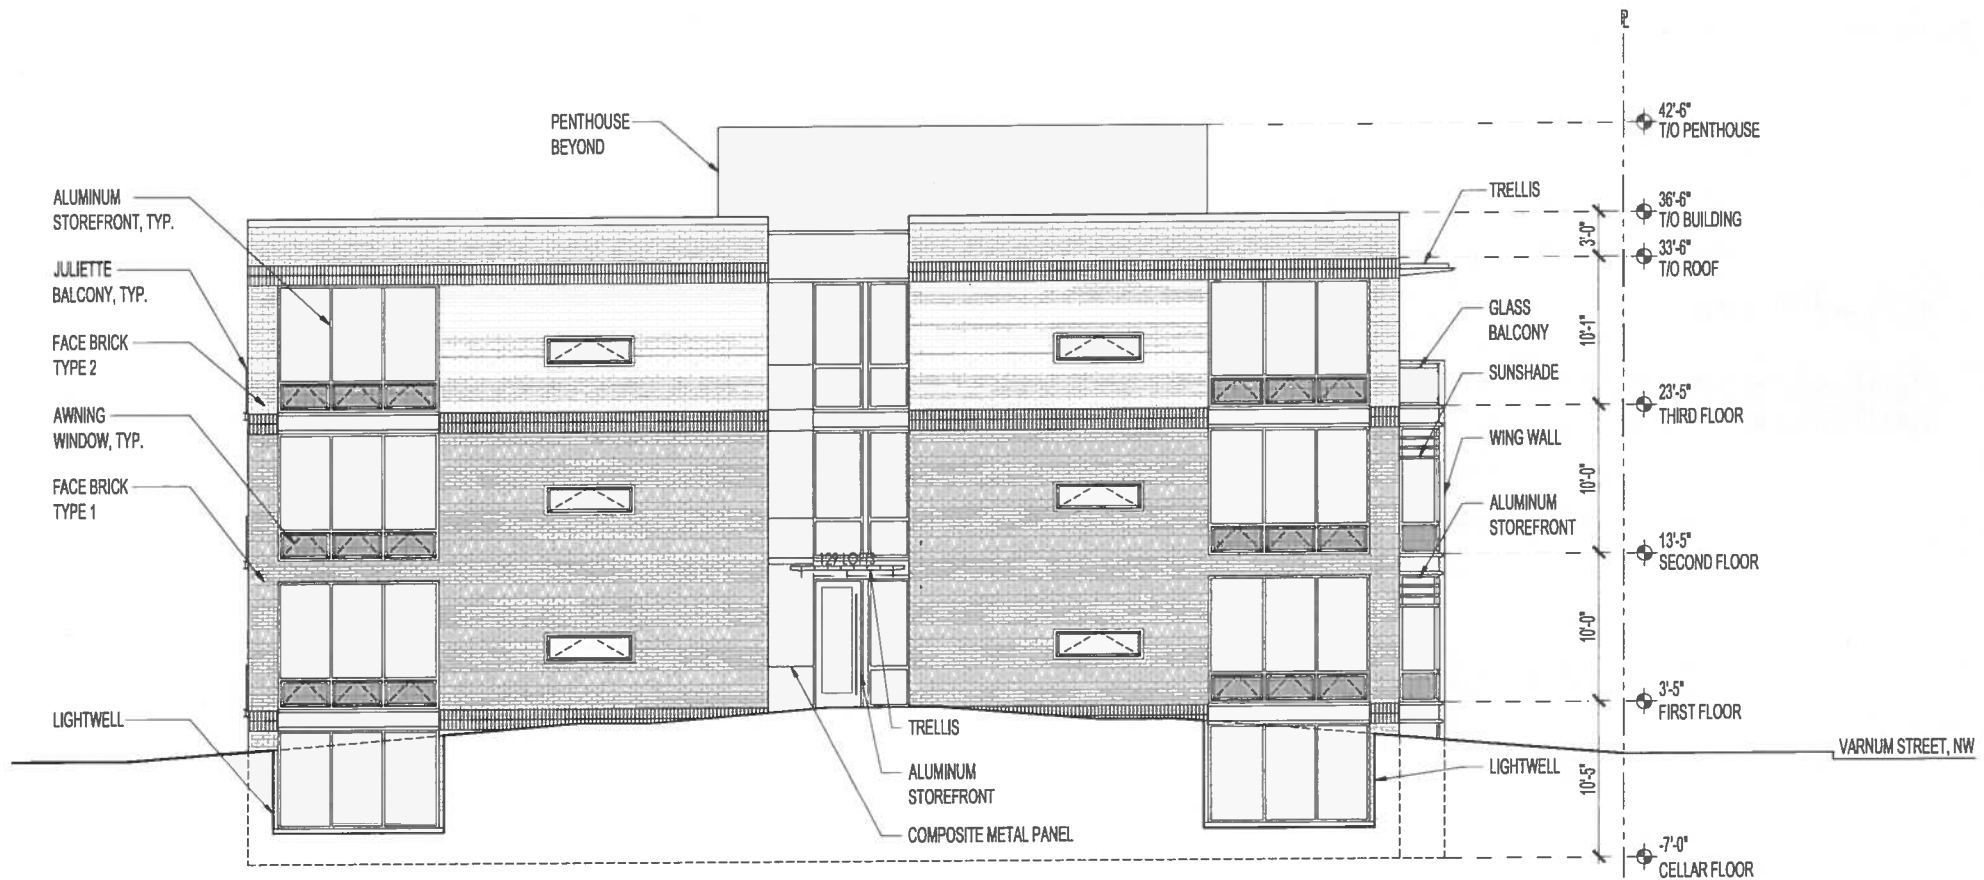

DOMINIC PROPERTIES LLC


PROPOSED WEST ELEVATION

MARCH 30, 2015 - BZA SUBMISSION
© 2015 Bonstra | Haresign Architects

 

129 VARNUM STREET, NW

A16 Bonstra | Haresign

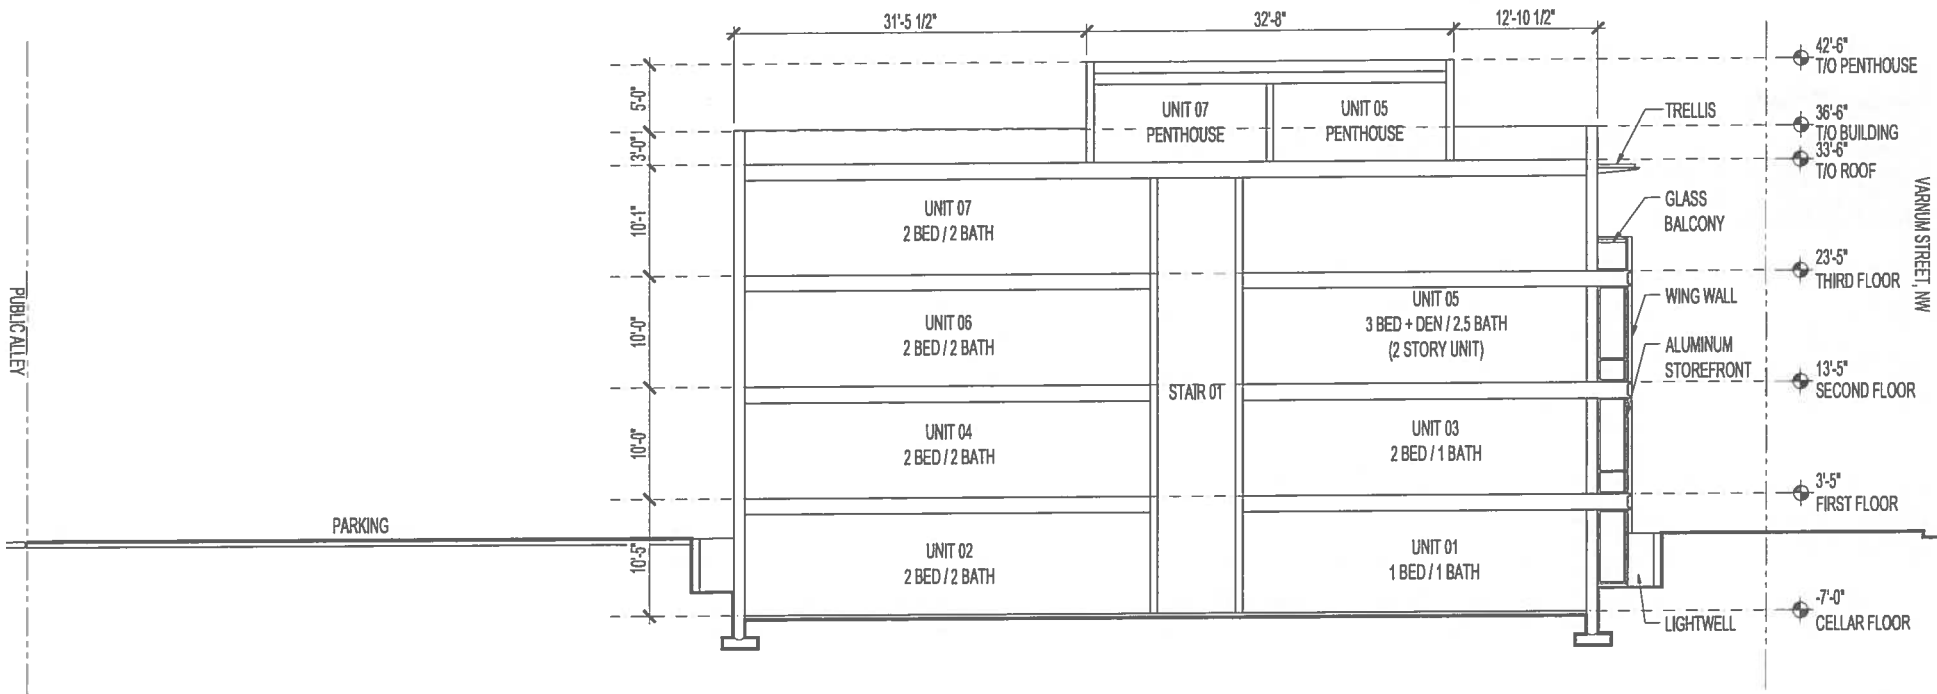

DOMINIC PROPERTIES LLC

MARCH 30, 2015 - BZA SUBMISSION
© 2015 Bonstra Haresign Architects

PROPOSED BUILDING SECTION (EAST / WEST) - S1

129 VARNUM STREET, NW

A17 Bonstra Haresign