


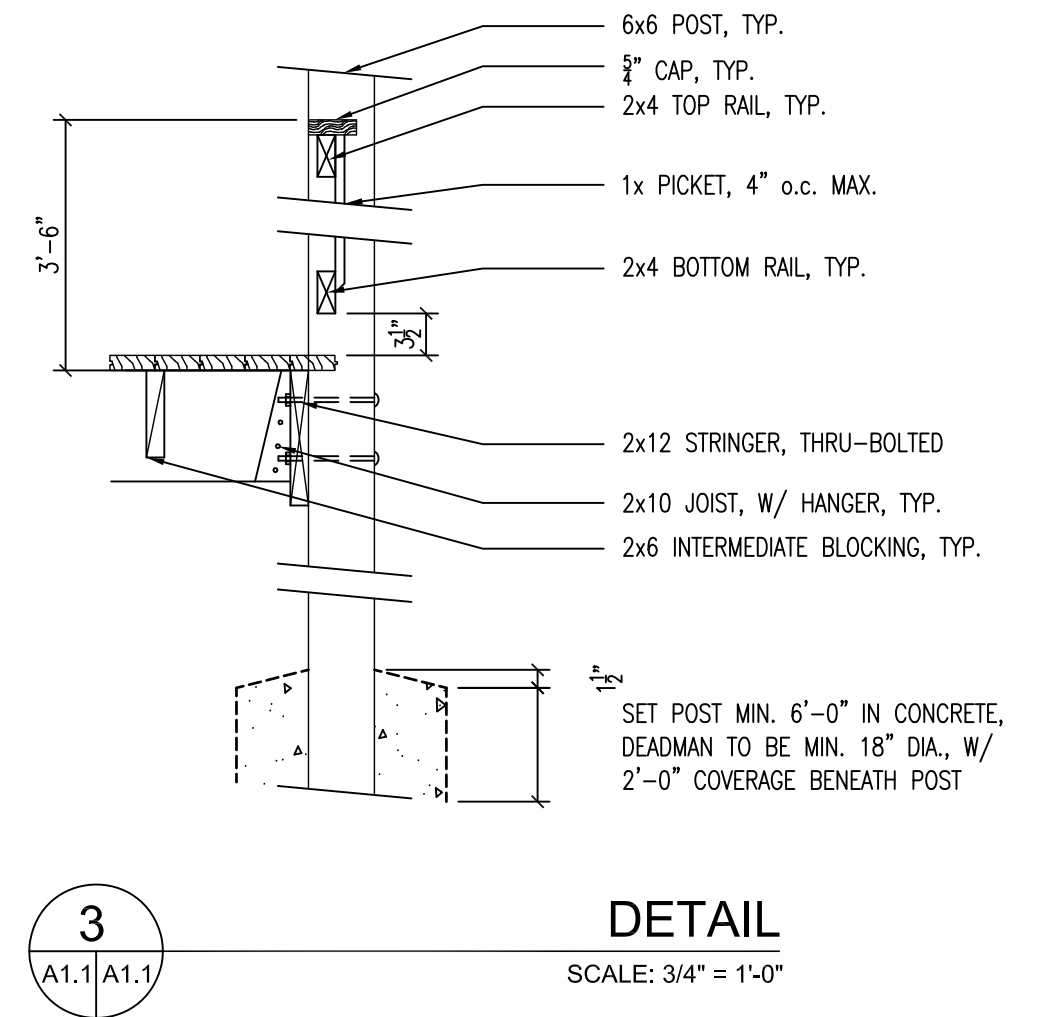


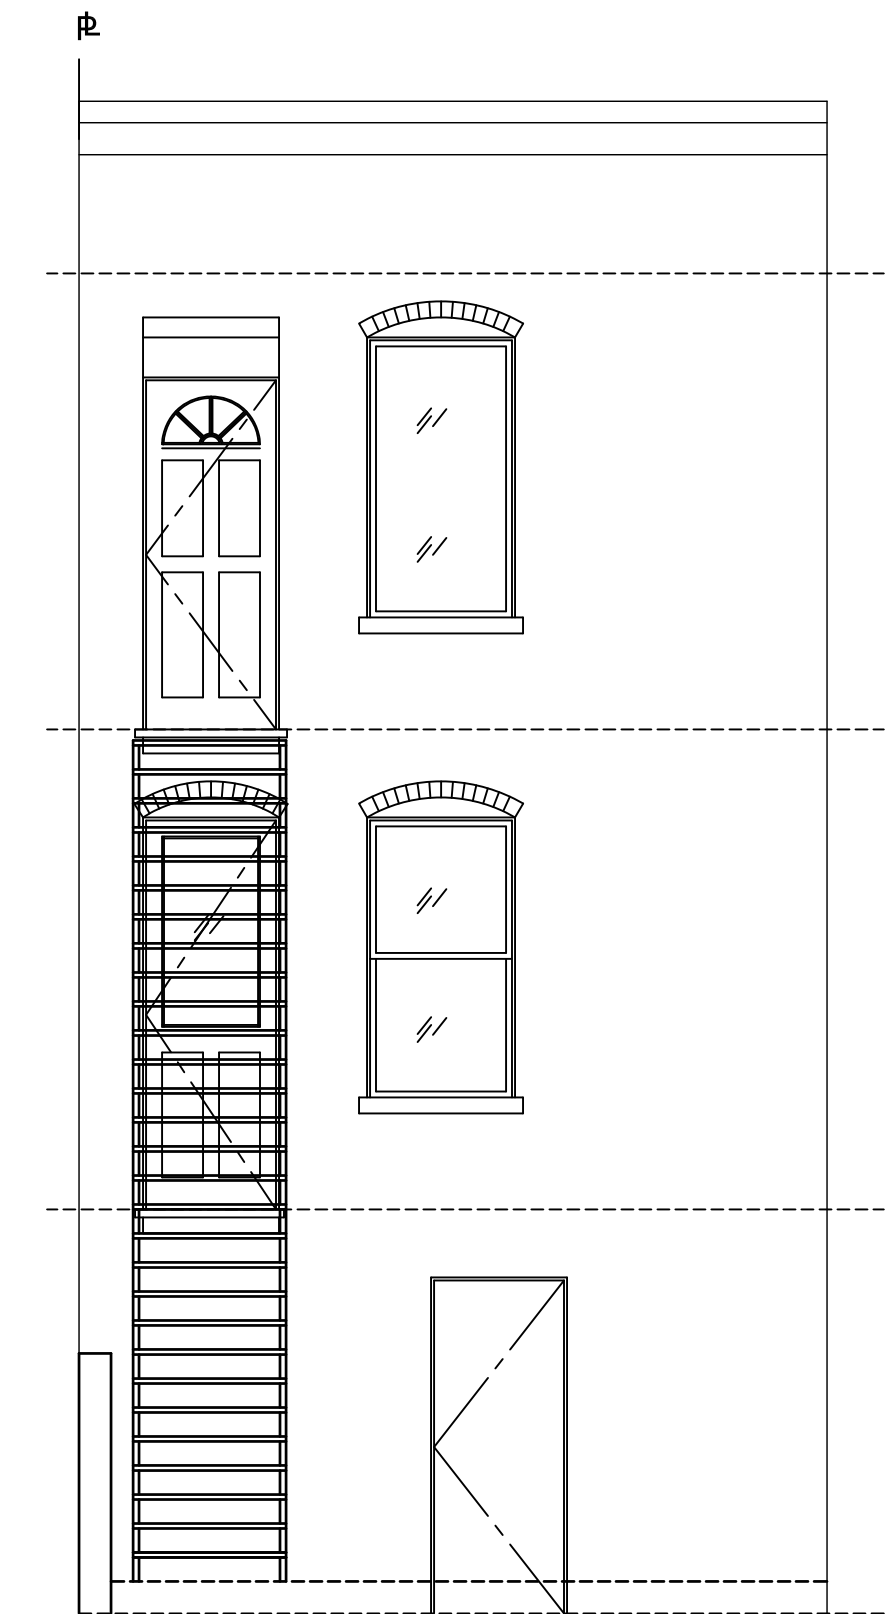

**1** EXIST. REAR ELEVATION  
A2.2 A2.2 SCALE: 1/4" = 1'-0"

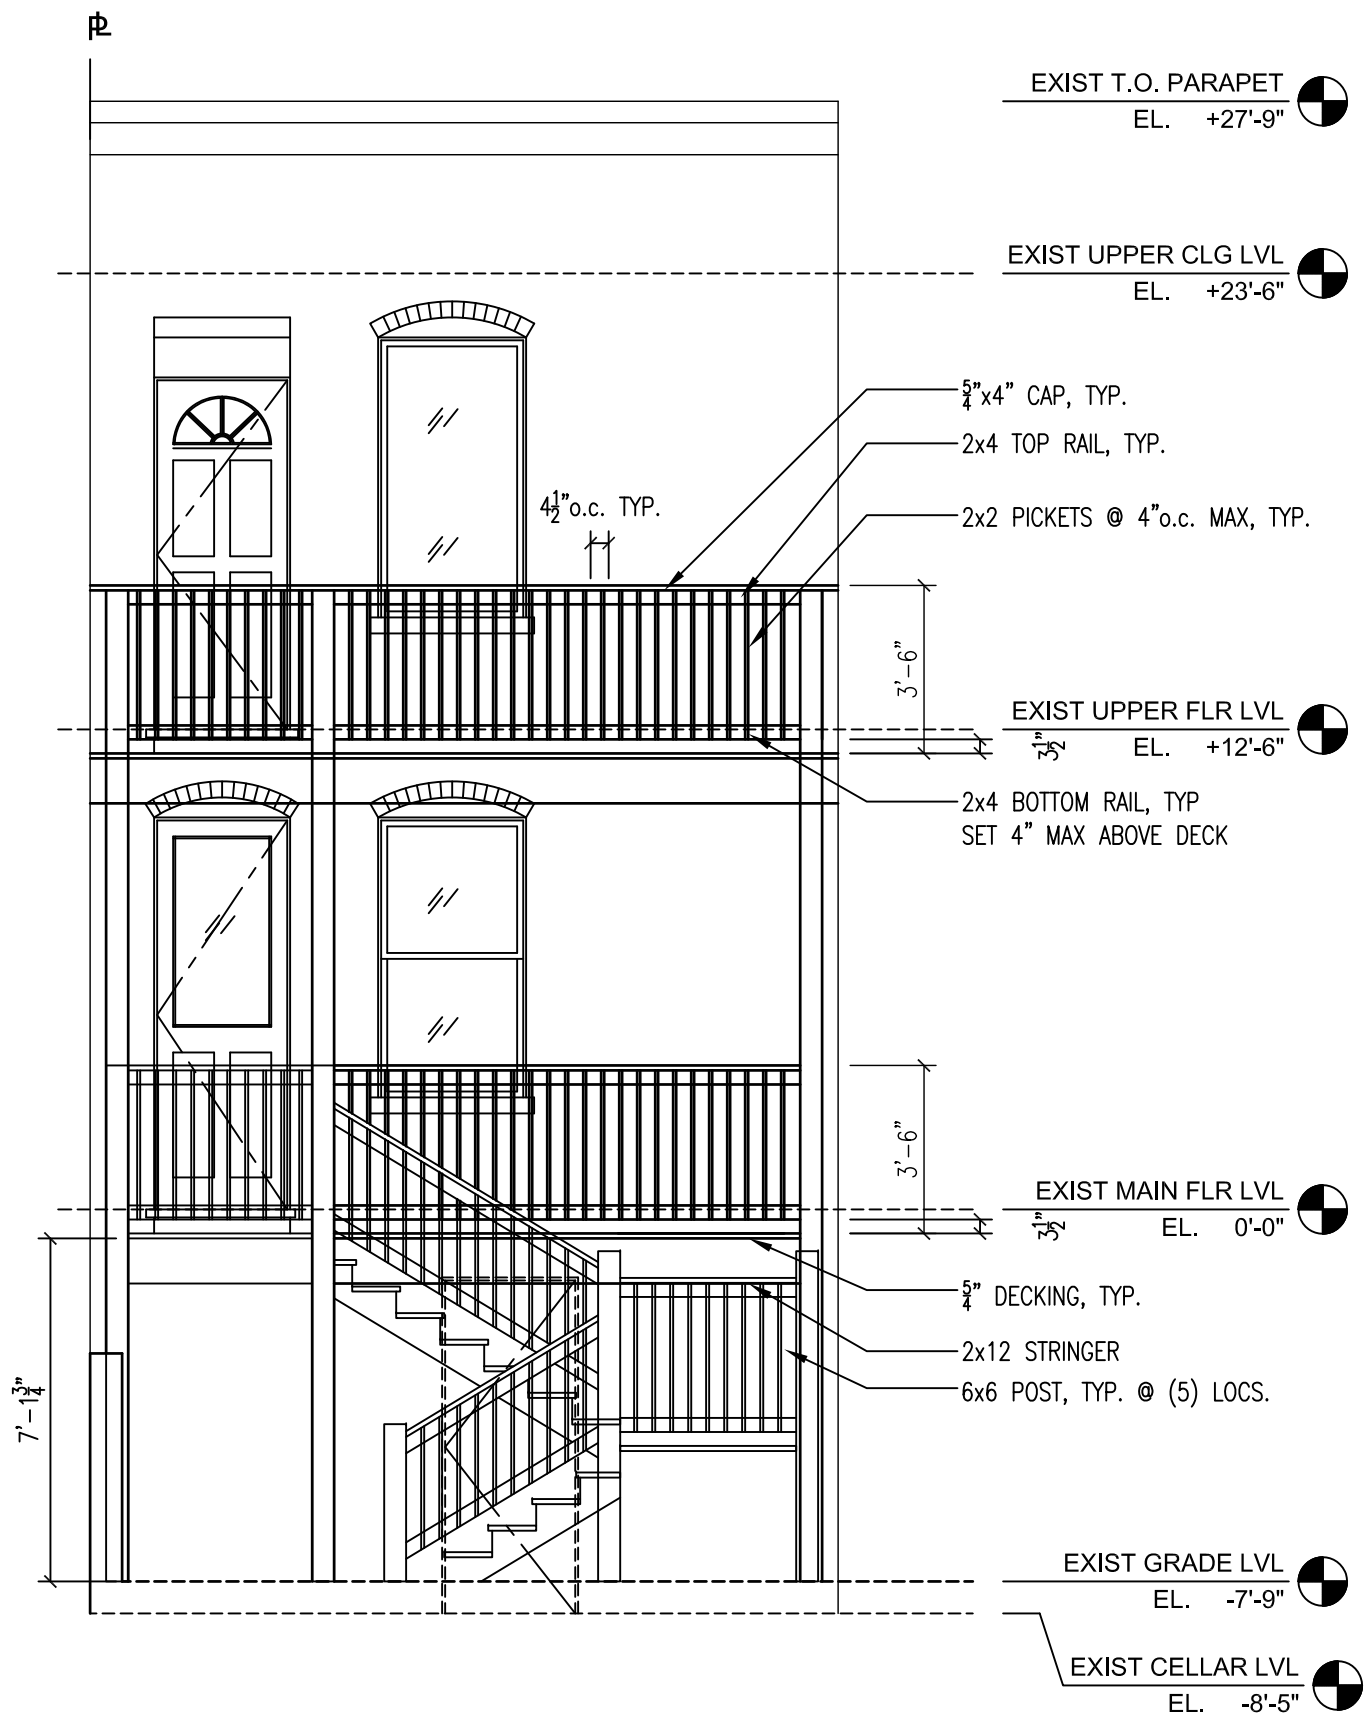

**2** NEW REAR ELEVATION  
A2.2 A2.2 SCALE: 1/4" = 1'-0"

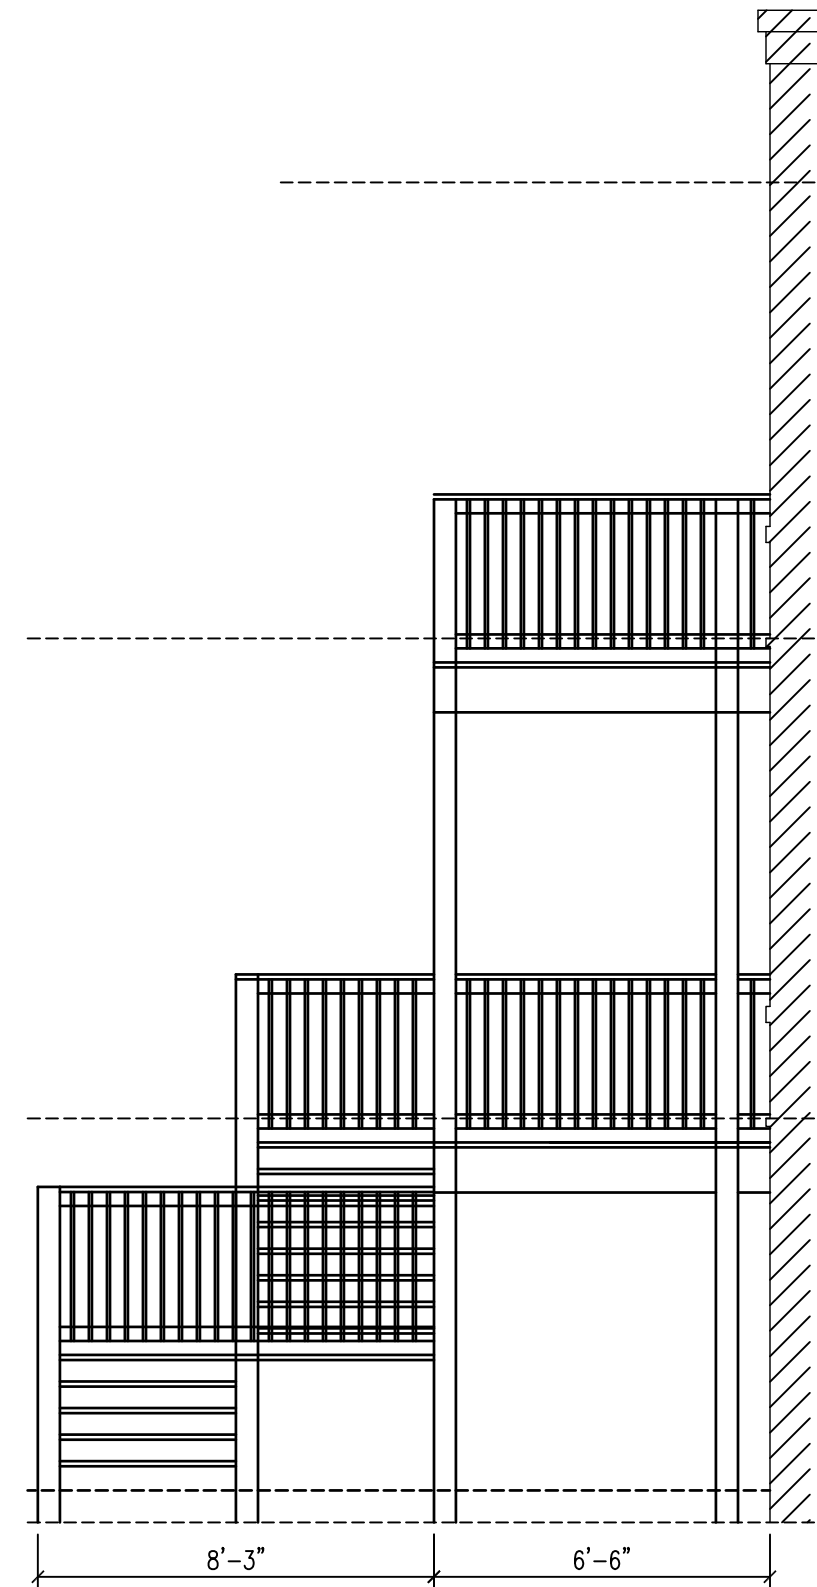

**3** NEW SIDE ELEVATION  
A2.2 A2.2 SCALE: 1/4" = 1'-0"

