

THESE DRAWINGS AND SPECIFICATIONS ARE THE PROPERTY AND COPYRIGHT OF WILLIAM L. FEENEY ARCHITECT, LLC. THEY SHALL NOT BE USED OR REPRODUCED FOR ANY OTHER USE OR WORK EXCEPT BY WRITTEN AGREEMENT WITH THE ARCHITECT.

1551 3rd Street NW

CODES:

All work to be done based on:
IRC 2012 with DCMR Title 12 Supplement of 2013

MULTI FAMILY RESIDENCE

SPRINKLER SYSTEM= Yes
SMOKE DETECTION= Hardwired, interconnected
smoke detectors on separate circuit from main panel
and with battery power backup.

ZONING

LOT- 60
SQUARE- 0552

LOT- 1530 SF

DISTRICT= **R-4**

EXISTING

CELLAR- 1105 SF
FIRST FLOOR- 1105 SF
SECOND FLOOR- 1105 SF

BUILDING VOLUME= 26,520 CF

BUILDING AREA= 1105 SF

LOT OCCUPANCY= 72%

PROPOSED NEW

THIRD FLOOR- 1054 SF

NEW ADDITION VOLUME= 8,432 CF

PROPOSED TOTAL

CELLAR- 1070 SF
FIRST FLOOR- 1070 SF
SECOND FLOOR- 1070 SF
THIRD FLOOR- 1054 SF

BUILDING VOLUME = 34,112 CF

BUILDING AREA= 1070 SF

LOT OCCUPANCY= 69.9%

BUILDING HEIGHT = 34'-3"

SITE PLAN

1"=10'-0"

Q Street NW

Concrete Sidewalk

3rd Street NW

Concrete Sidewalk

Property line

ENTRANCE FOR
1ST FLOOR
UNIT

8'-4"

AREA WAY
BELOW

1,070.56 sq ft

ENTRANCE FOR
2ND FLOOR
UNIT

5'-10"

4'-0"

20'-0"

Property line

Rear yard setback line

15' Alley

1551 3rd Street NW

Washington , DC 20001

Drawing Title:		
Date:	Rev. No.	Description:

Drawing Title:

Cover Sheet:

PROGRESS SET



NOT FOR
CONSTRUCTION

Date:	04-02-15	Sheet
Scale:		
Drawn:		
Chd:		
Project No.:		

CS-1

William L. Feeney Architect

4519 Chesapeake Street NW, Washington D.C. 20016
www.billfeeney.com tel 202 537 0397

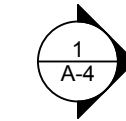 

1551 3rd Street NW

Washington, DC 20001

Drawing Title:


Architectural Plans

PROGRESS SET


Date: 04-02-15	Sheet
Scale:	A-1
Drawn:	
Chd:	
Project No.:	

A-1

THESE DRAWINGS AND SPECIFICATIONS ARE THE PROPERTY AND COPYRIGHT OF WILLIAM L. FEENEY ARCHITECT, LLC. THEY SHALL NOT BE USED OR REPRODUCED FOR ANY OTHER USE OR WORK EXCEPT BY WRITTEN AGREEMENT WITH THE ARCHITECT.

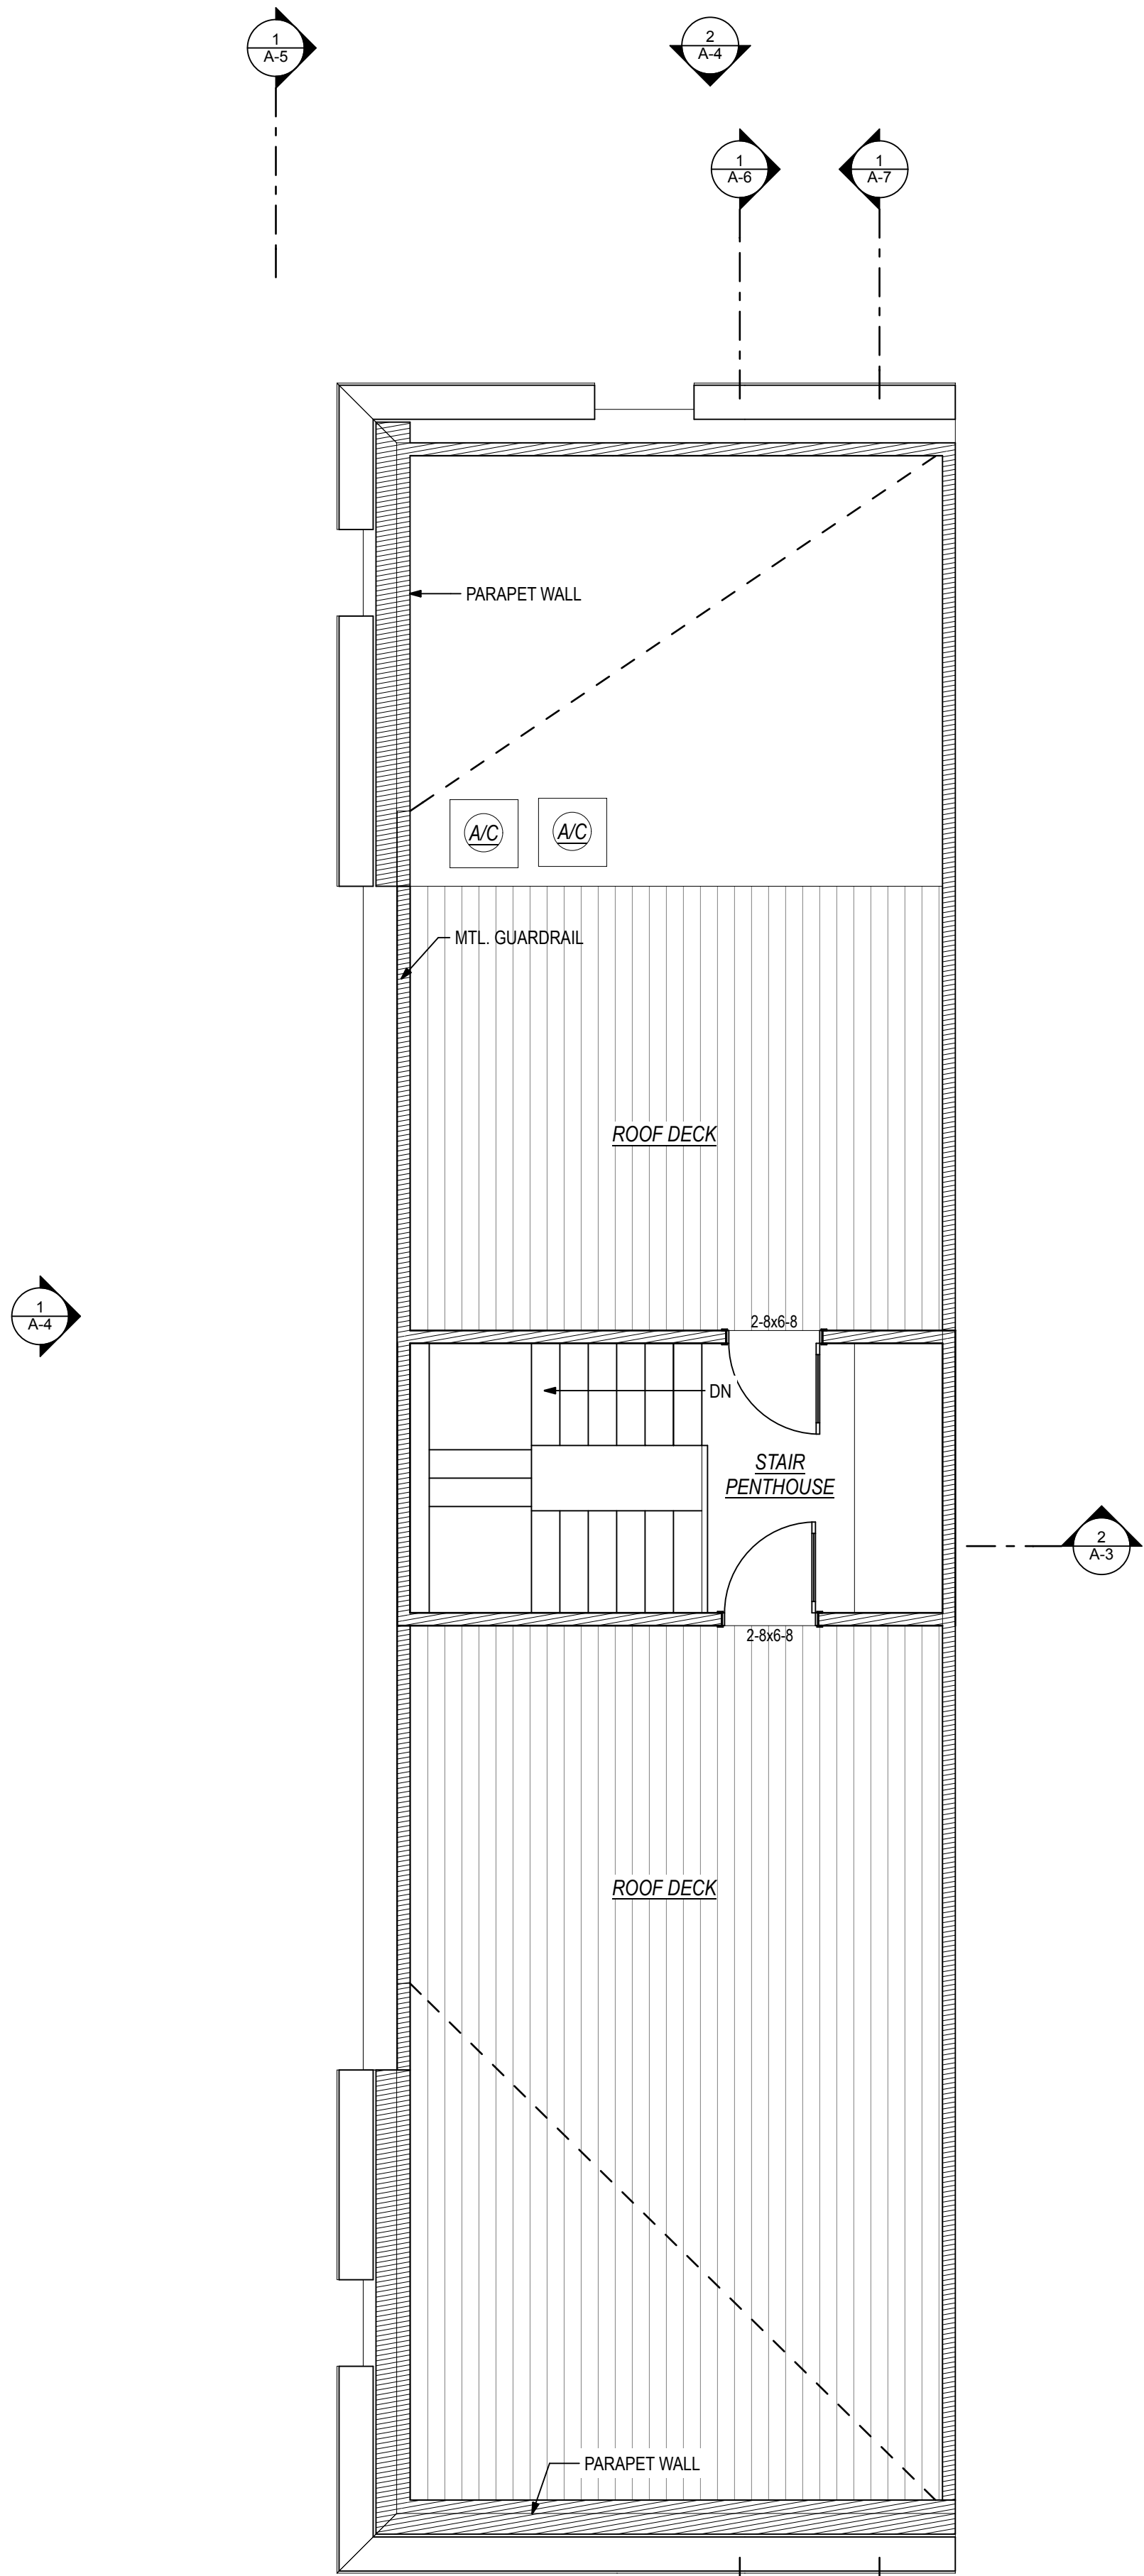

2 Arch Plan Roof Deck
SCALE: 1/4" = 1'-0"

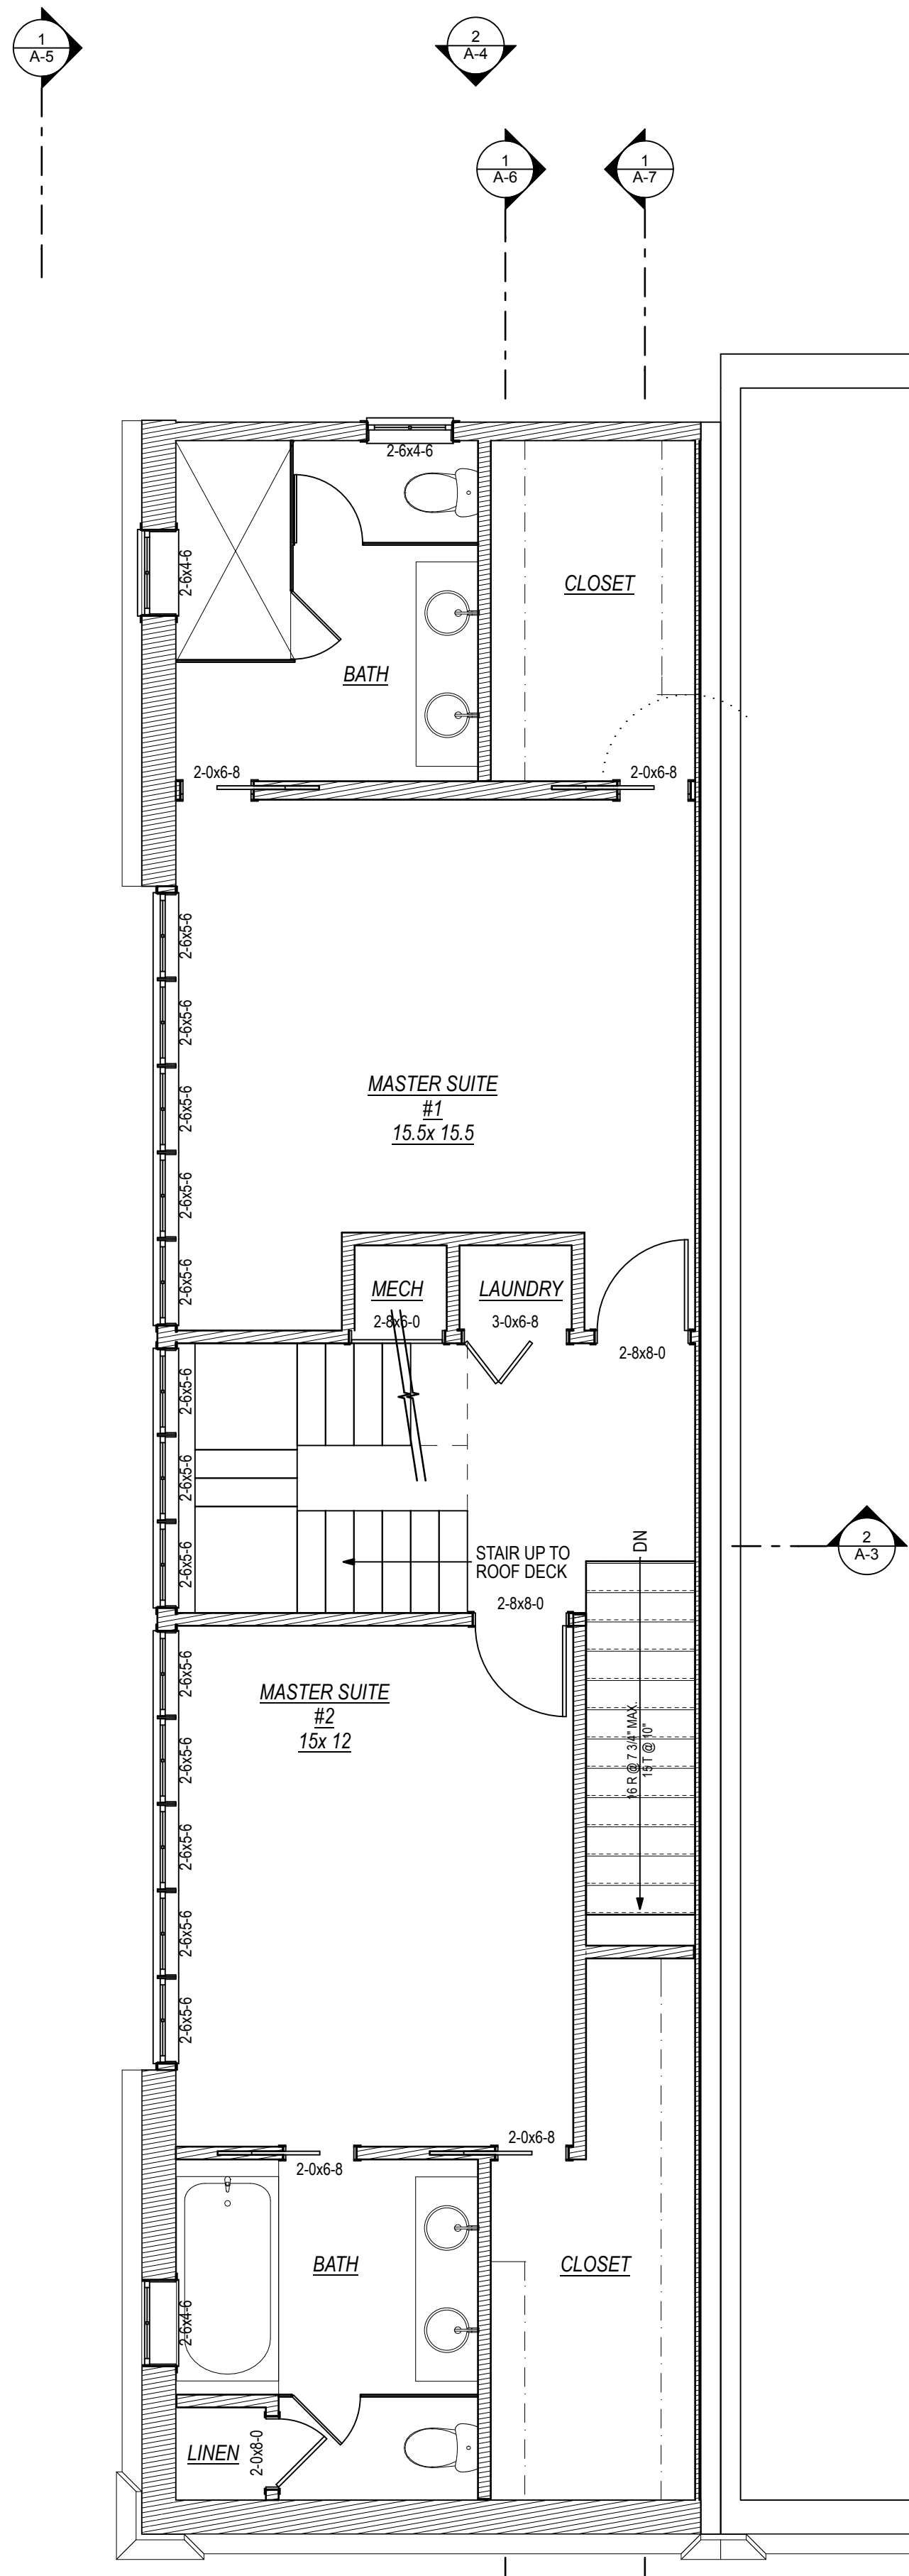

1 Third Floor
SCALE: 1/4" = 1'-0"

William L. Feeney Architect

1551 3rd Street NW

Washington , DC 20001

Drawing Title:		
Date:	Rev. No.	Description:

Drawing Title:
Architectural Plans

PROGRESS SET


**NOT FOR
CONSTRUCTION**

Date:	04-02-15	Sheet
Scale:		
Drawn:		
Chd:		
Project No.:		

A-2

4519 Chesapeake Street NW, Washington D.C. 20016
www.billfeeney.com tel 202 537 0397

THESE DRAWINGS AND SPECIFICATIONS ARE THE PROPERTY AND COPYRIGHT OF WILLIAM L. FEENEY ARCHITECT, LLC. THEY SHALL NOT BE USED OR REPRODUCED FOR ANY OTHER USE OR WORK EXCEPT BY WRITTEN AGREEMENT WITH THE ARCHITECT.

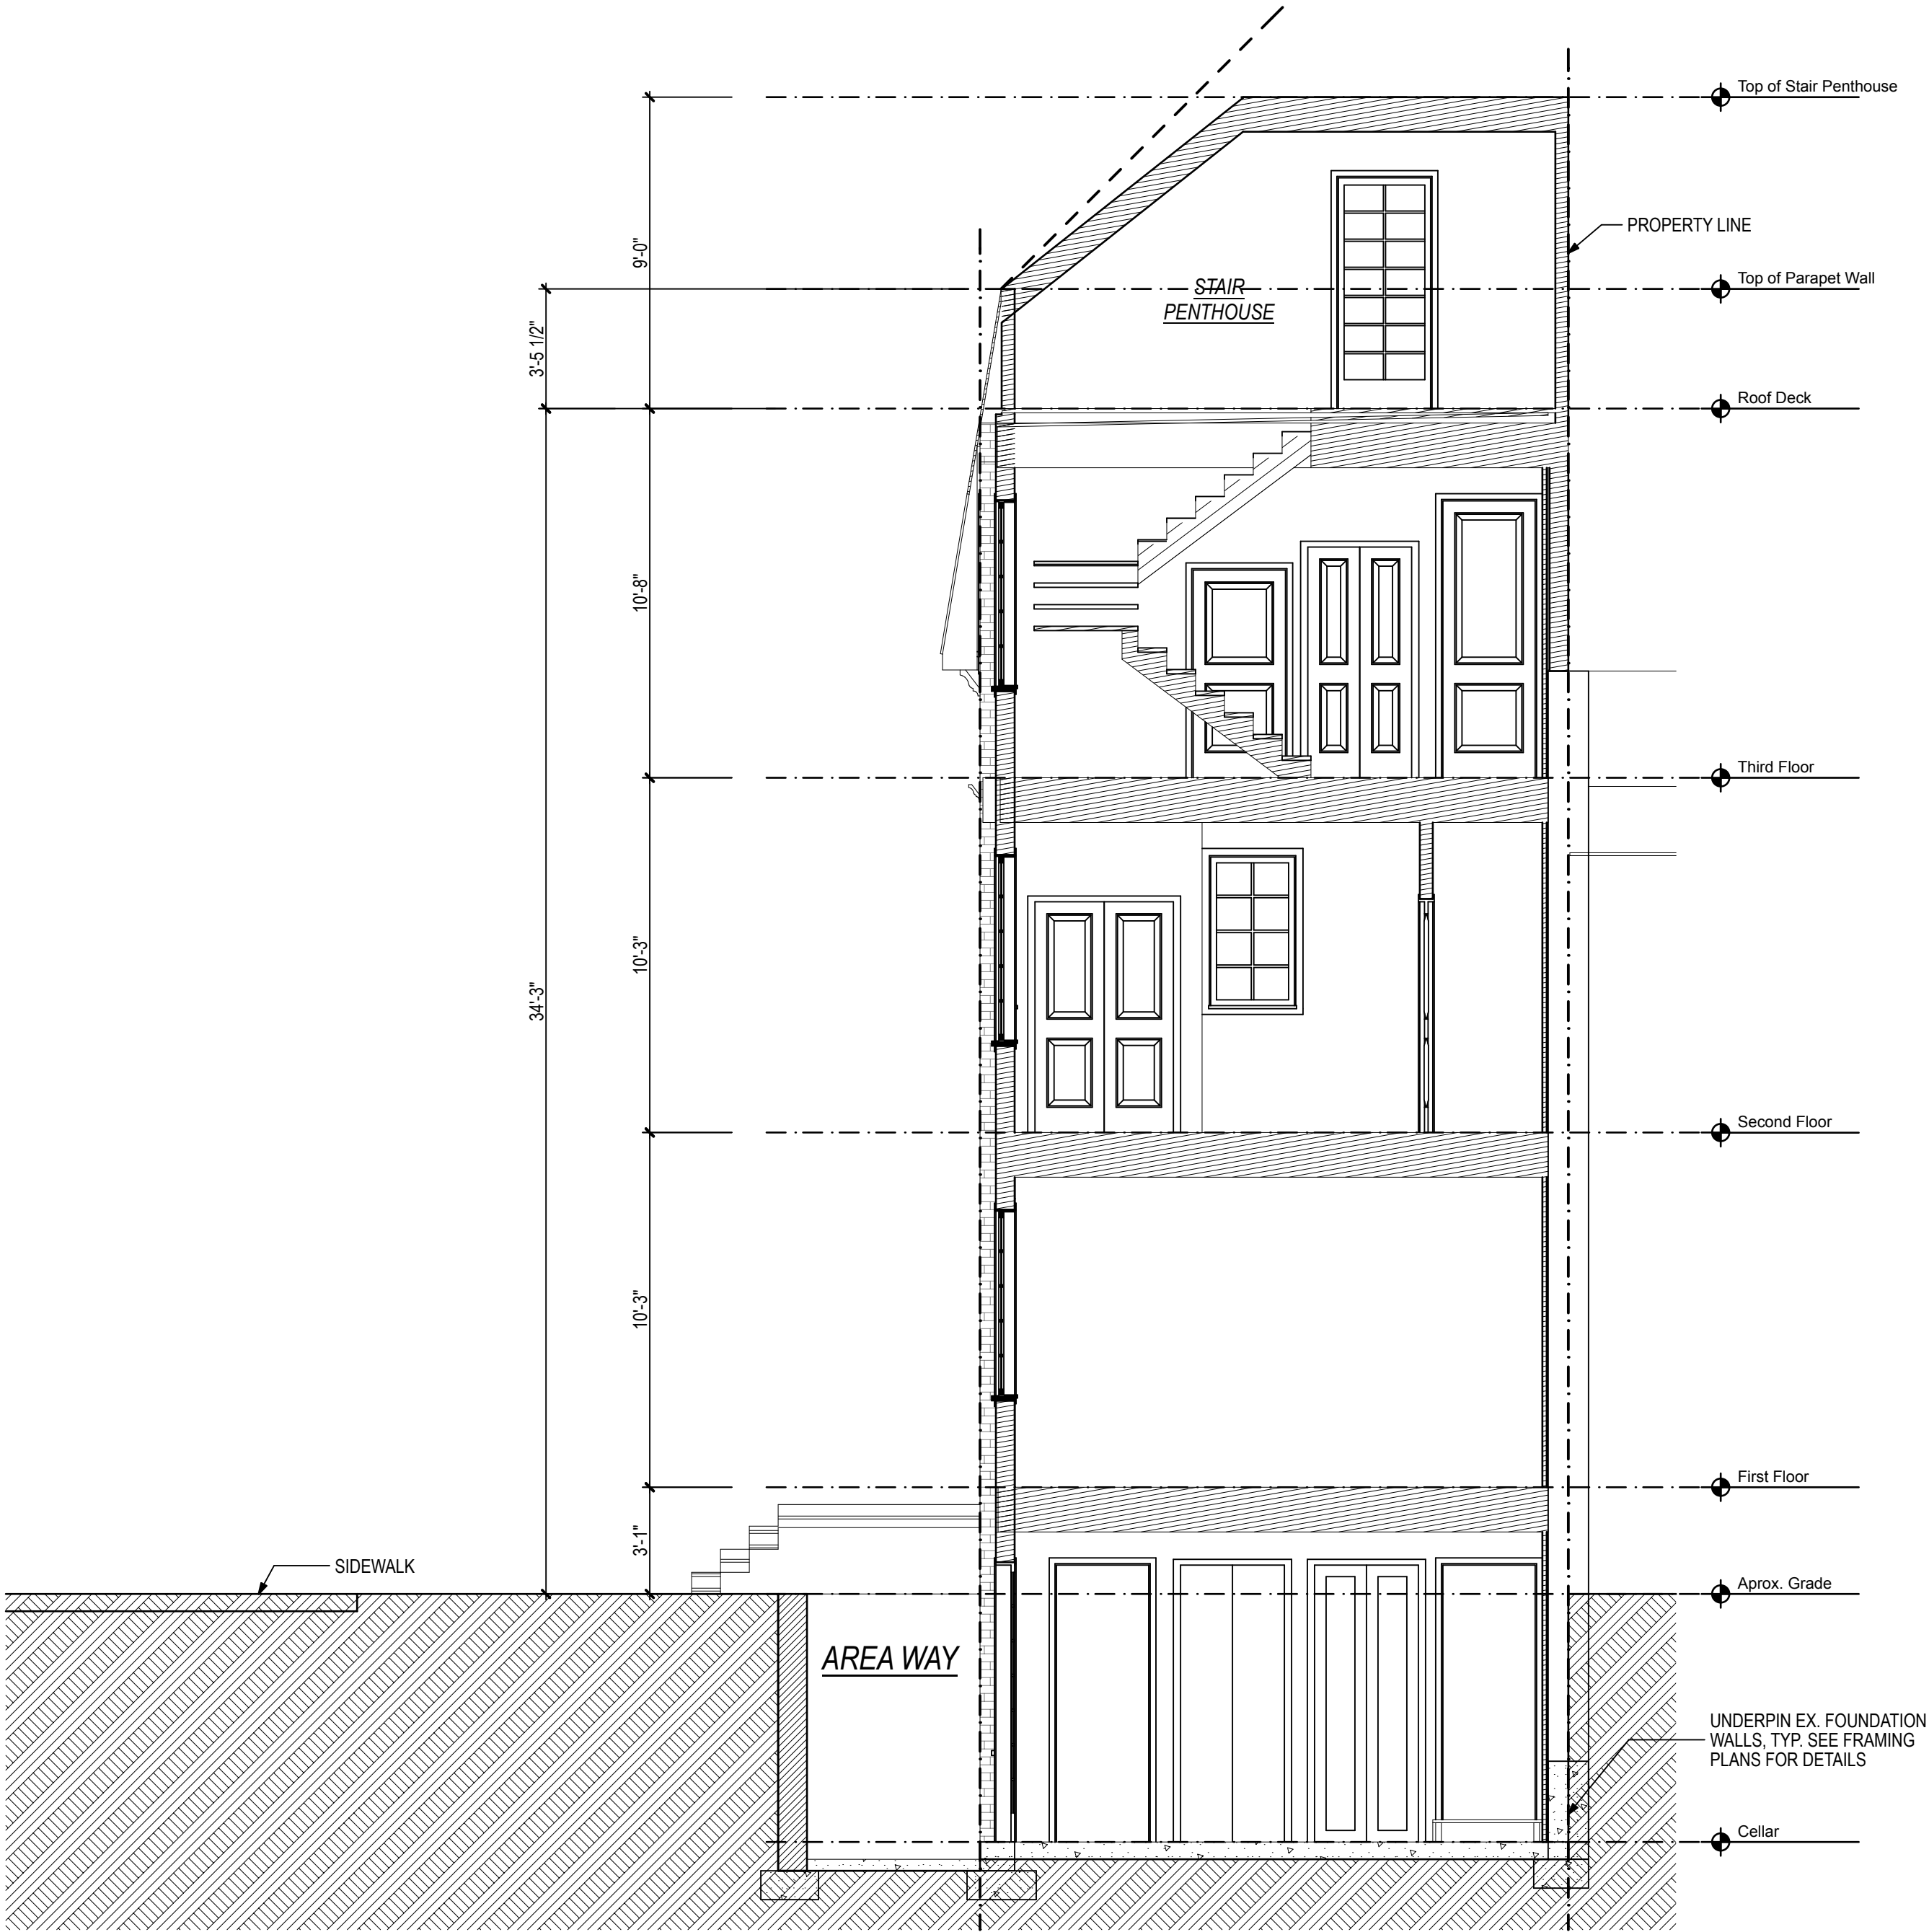

2 Building Section 3
SCALE: 1/4" = 1'-0"



1 Front Elevation
SCALE: 1/4" = 1'-0"

William L. Feeney Architect

4519 Chesapeake Street NW, Washington D.C. 20016
www.billfeeney.com tel 202 537 0397

1551 3rd Street NW
Washington , DC 20001

Drawing Title:		
Date:	Rev. No.	Description:

Drawing Title:
Elevation & Section


PROGRESS SET

**NOT FOR
CONSTRUCTION**

Date:	04-02-15	Sheet
Scale:		
Drawn:		
Chd:		
Project No.:		

A-3

THESE DRAWINGS AND SPECIFICATIONS ARE THE PROPERTY AND COPYRIGHT OF WILLIAM L. FEENEY ARCHITECT, LLC. THEY SHALL NOT BE USED OR REPRODUCED FOR ANY OTHER USE OR WORK EXCEPT BY WRITTEN AGREEMENT WITH THE ARCHITECT.

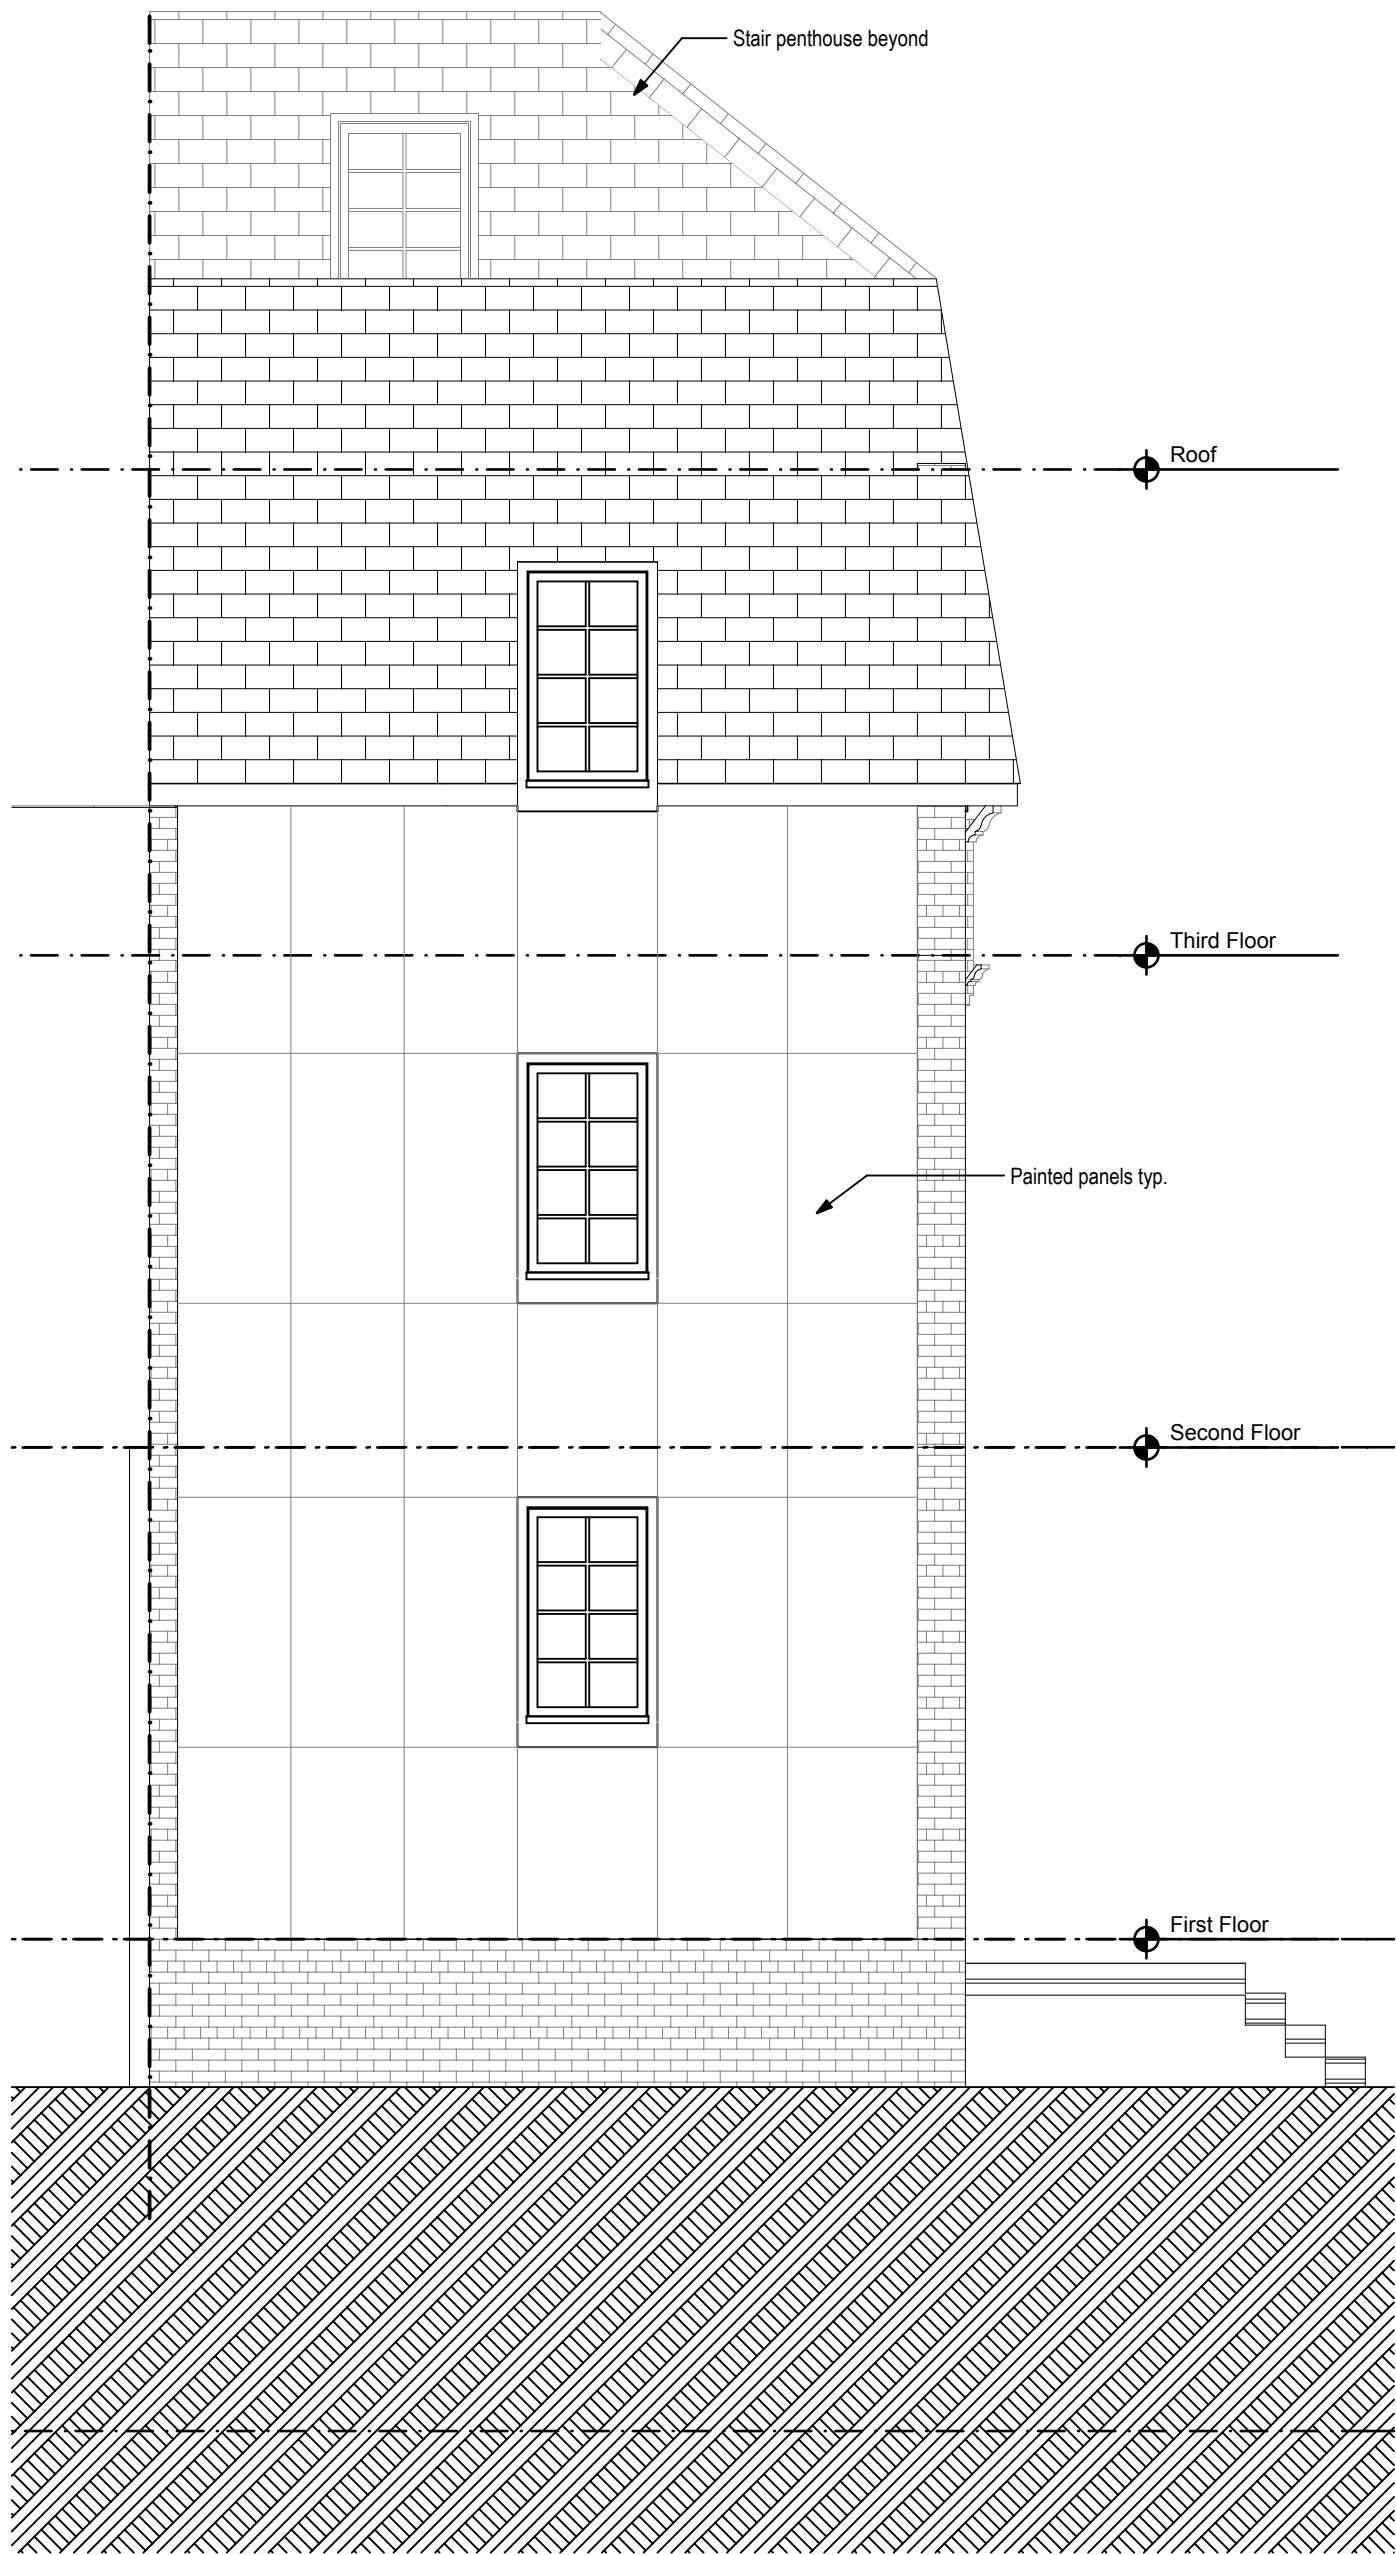

2 Rear Elevation
SCALE: 1/4" = 1'-0"



1 Left Elevation
SCALE: 1/4" = 1'-0"

William L. Feeney Architect



4519 Chesapeake Street NW, Washington D.C. 20016
www.billfeeney.com tel 202 537 0397

1551 3rd Street NW

Washington , DC 20001

Drawing Title:		
Date:	Rev. No.	Description:

Drawing Title:
Elevations

PROGRESS SET

**NOT FOR
CONSTRUCTION**

Date:	04-02-15	Sheet
Scale:		
Drawn:		
Chd:		
Project No.:		

A-4

THESE DRAWINGS AND SPECIFICATIONS ARE THE PROPERTY AND COPYRIGHT OF WILLIAM L. FEENEY ARCHITECT, LLC. THEY SHALL NOT BE USED OR REPRODUCED FOR ANY OTHER USE OR WORK EXCEPT BY WRITTEN AGREEMENT WITH THE ARCHITECT.



1 Building Section 2
SCALE: 1/4" = 1'-0"



William L. Feeney Architect

4519 Chesapeake Street NW, Washington D.C. 20016
www.billfeeney.com tel 202 537 0397

1551 3rd Street NW

Washington , DC 20001

Drawing Title:		
Date:	Rev. No.	Description:

Drawing Title:		
Section		
PROGRESS SET		

NOT FOR
CONSTRUCTION

Date:	04-02-15	Sheet
Scale:		A-6
Drawn:		
Chd:		
Project No.:		