



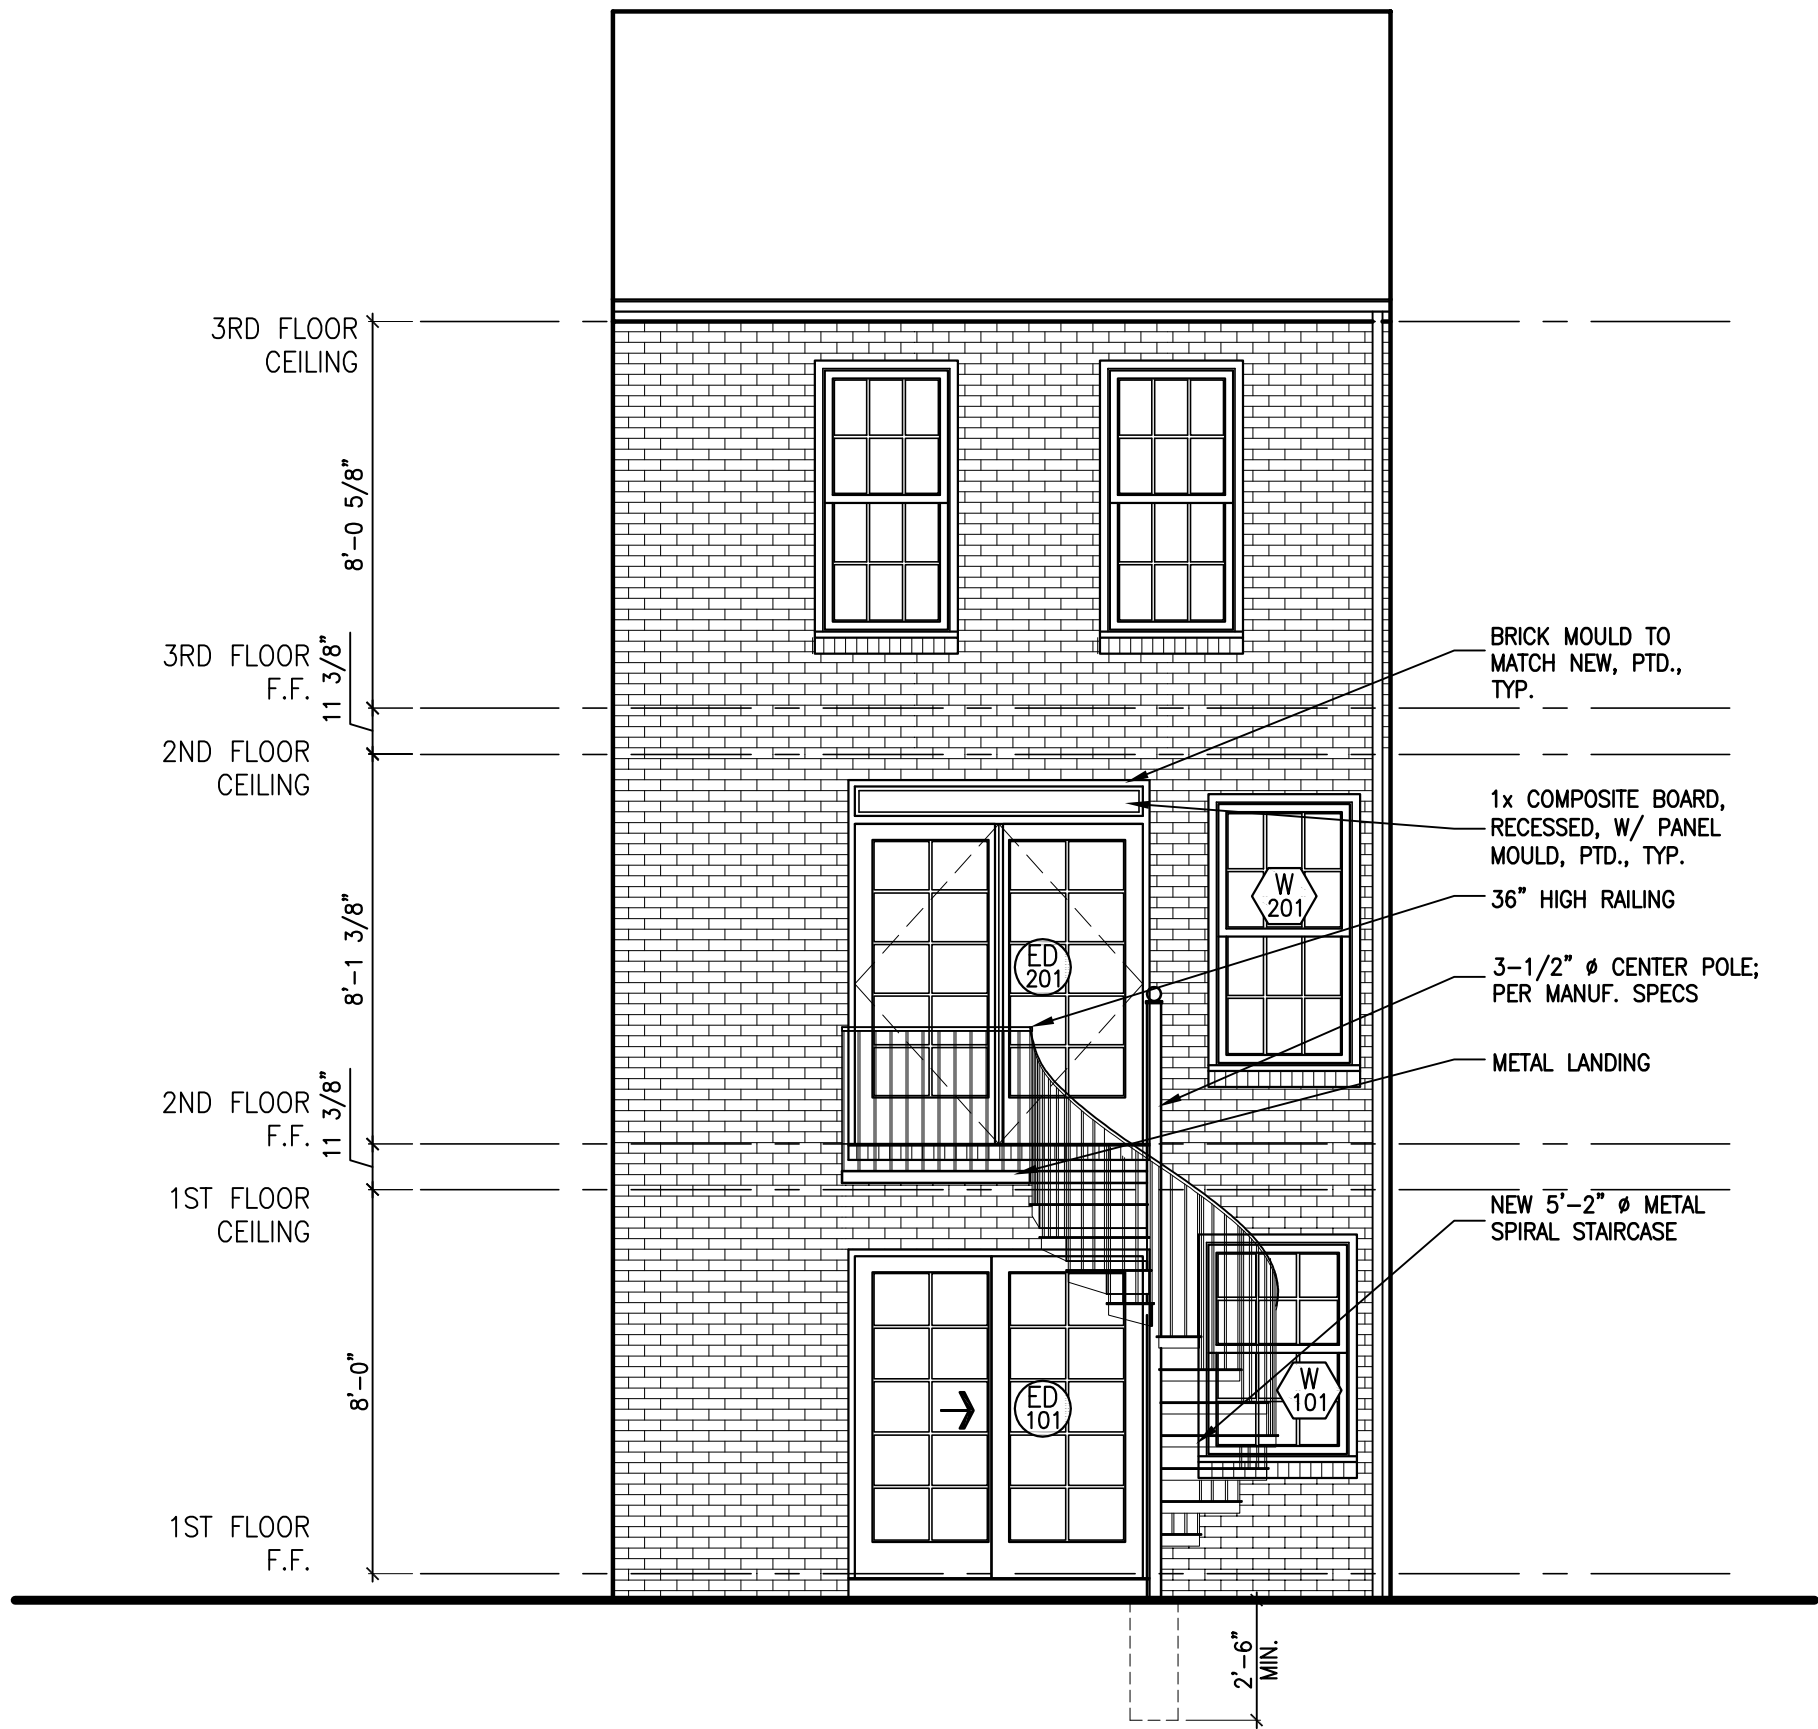

WINDOW SCHEDULE						
FIRST FLOOR LEVEL						
NUMBER	WIDTH	HEIGHT	HEAD HEIGHT	MATERIAL	DESCRIPTION	NOTES
W101	3'-0"	4'-5"	6'-10"	WOOD	DOUBLE HUNG	REPLACEMENT WDW., FIELD VERIFY MEASUREMENT
SECOND FLOOR LEVEL						
NUMBER	WIDTH	HEIGHT	HEAD HEIGHT	MATERIAL	DESCRIPTION	NOTES
W201	3'-0"	5'-6"	7'-1"	WOOD	DOUBLE CASEMENT	REPLACEMENT WDW.; FIELD VERIFY MEASUREMENT
NOTE: 1. WINDOWS TO BE SELECTED; LOW-E INSULATED GLASS W/ ARGON; SEE ELEVATIONS FOR DIVIDED LITE PATTERN AND/OR SWING 2. ALL WINDOWS TO HAVE 0.35 U-FACTOR (MAX.)						

EXTERIOR DOOR SCHEDULE						
FIRST FLOOR LEVEL						
NUMBER	WIDTH	HEIGHT	MATERIAL	GLAZING?	DESCRIPTION	NOTES
ED 101	(2) 3'-0"	6'-8"	CLAD/WOOD	YES	FULL-LITE PANEL DOOR	REPLACEMENT SLIDING FRENCH DOOR; F.V. MEASUREMENT
ED 102	2'-8"	6'-8"	CLAD/WOOD	YES	PANEL DOOR	20 MIN. FIRE-RATED DOOR
SECOND FLOOR LEVEL						
NUMBER	WIDTH	HEIGHT	MATERIAL	GLAZING?	DESCRIPTION	NOTES
ED 101	(2) 3'-0"	6'-8"	CLAD/WOOD	YES	FULL-LITE PANEL DOOR	REPLACEMENT FRENCH DOOR; F.V. MEASUREMENT
NOTE: 1. SEE PLAN FOR DOOR SWINGS 2. ALL EXTERIOR DOORS TO HAVE 0.35 U-FACTOR (MAX.) 3. ALL GLAZING IN DOORS TO BE SAFETY GLASS						

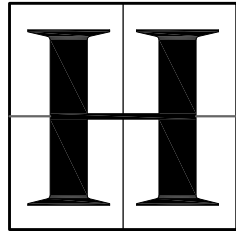

HARRISON
DESIGN

3198 Cains Hill Place NW
Atlanta, Georgia 30305
phone: (404) 365-7760
fax: (404) 365-7769
www.harrisondesign.com

All drawings are the property of Harrison Design Associates, Inc. (dba "Harrison Design") and must be returned at the completion of work. These shall not be reproduced, modified, or revised in any way without the written consent from, and proper compensation to Harrison Design. The contractor shall check and verify all dimensions and report any discrepancies to Harrison Design before proceeding with the work. Harrison Design shall protect this right and be reimbursed for all legal and court costs, etc., for any necessary protection of the drawings. Submission of these drawings to any public body for any use does not release in any way the copyright and ownership of drawings provisions listed herein.

CHAMBERS RESIDENCE

2536 QUEEN ANNES LANE, N.W.
WASHINGTON, D.C. 20037

stamps

issue

date 2015.02.03

scale 1/4"=1'-0"


drawn S.M. checked M.D.H.

project no.

2586.DC


title REAR ELEVATION &
SCHEDULES

sheet number of Zoning Adjustment
District of Columbia
A-3.100
LUMBI No. 8

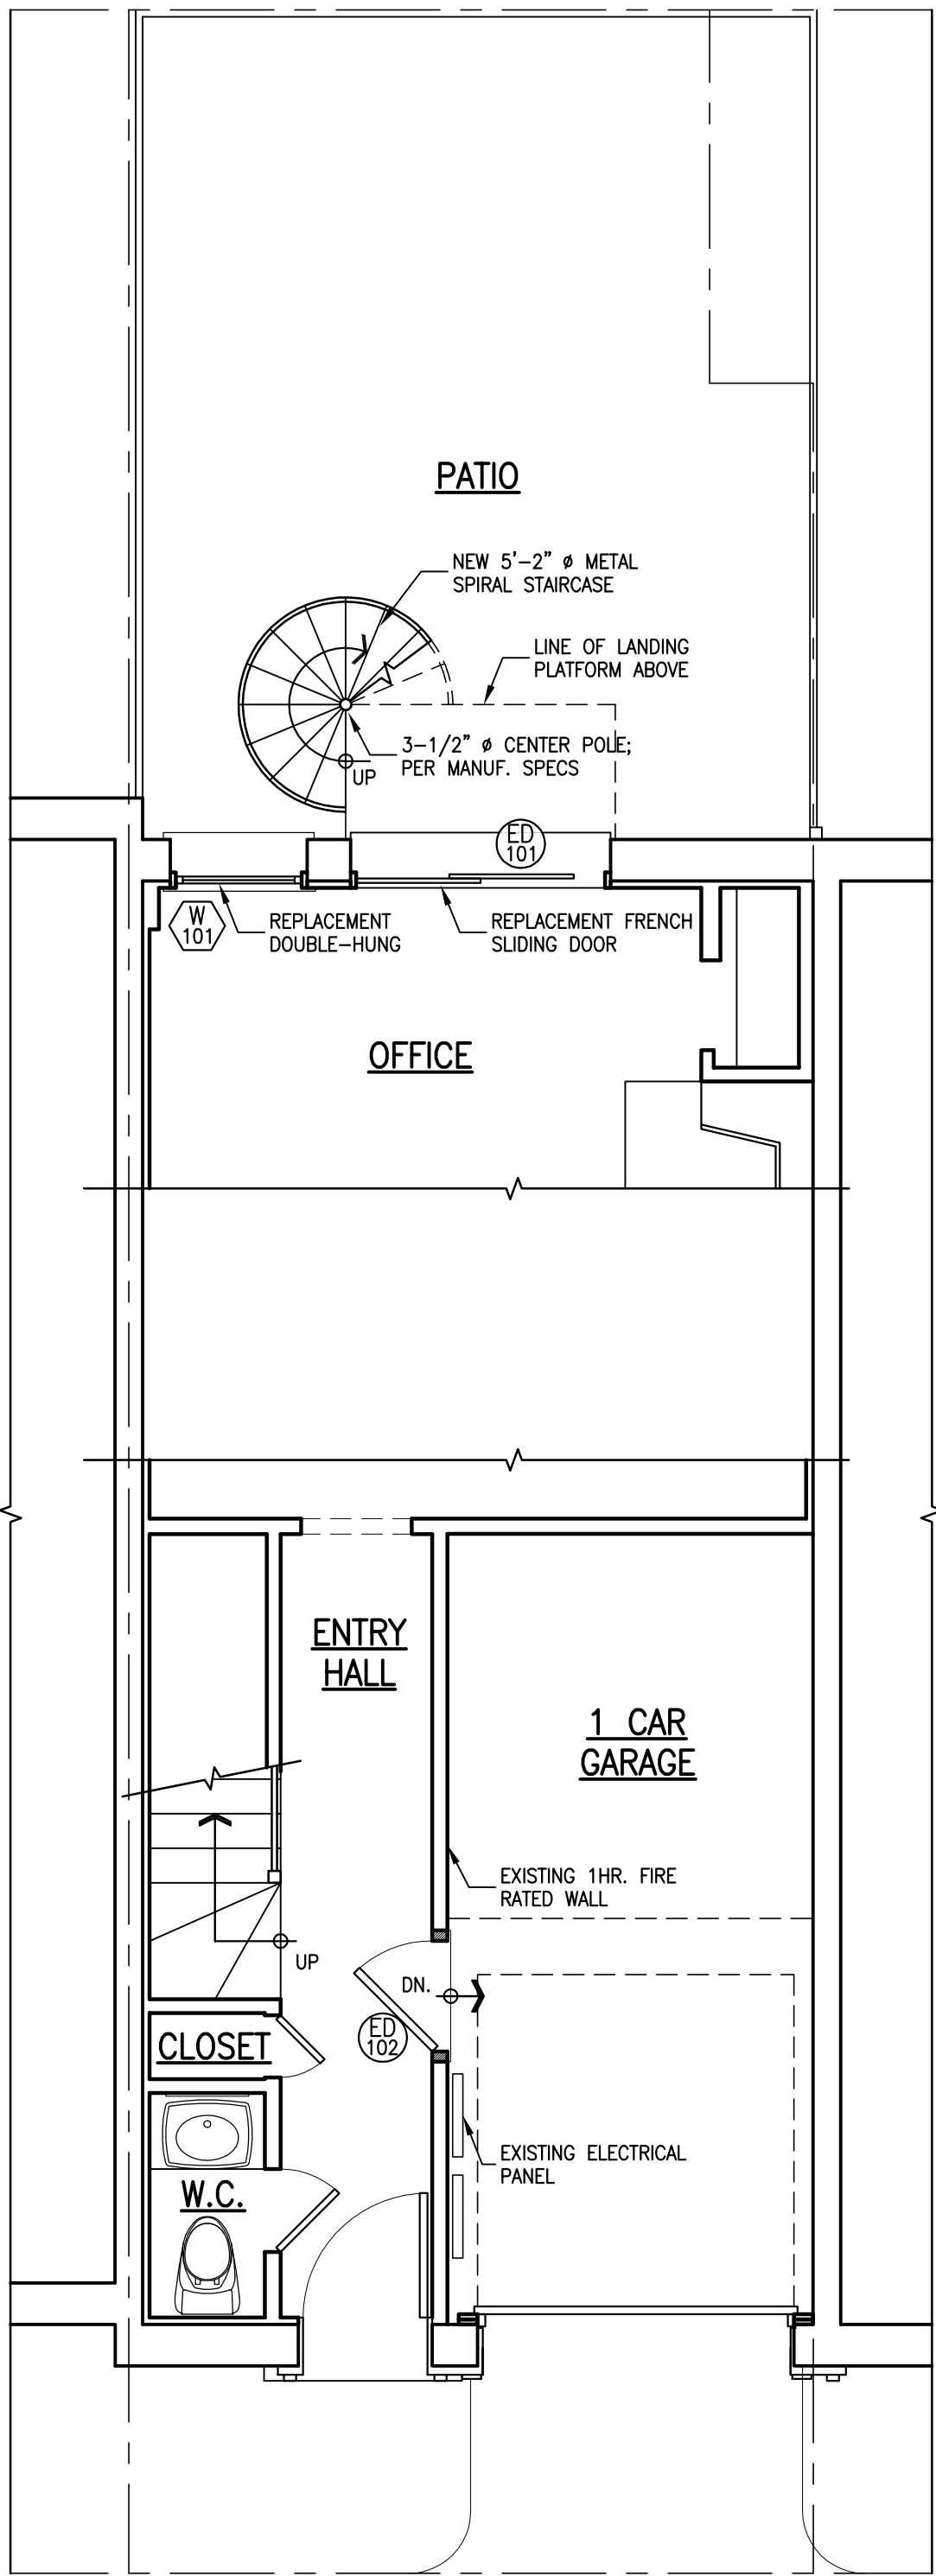

1
A-2.400

MAIN LEVEL FLOOR PLAN
SCALE: 1/4" = 1'-0"

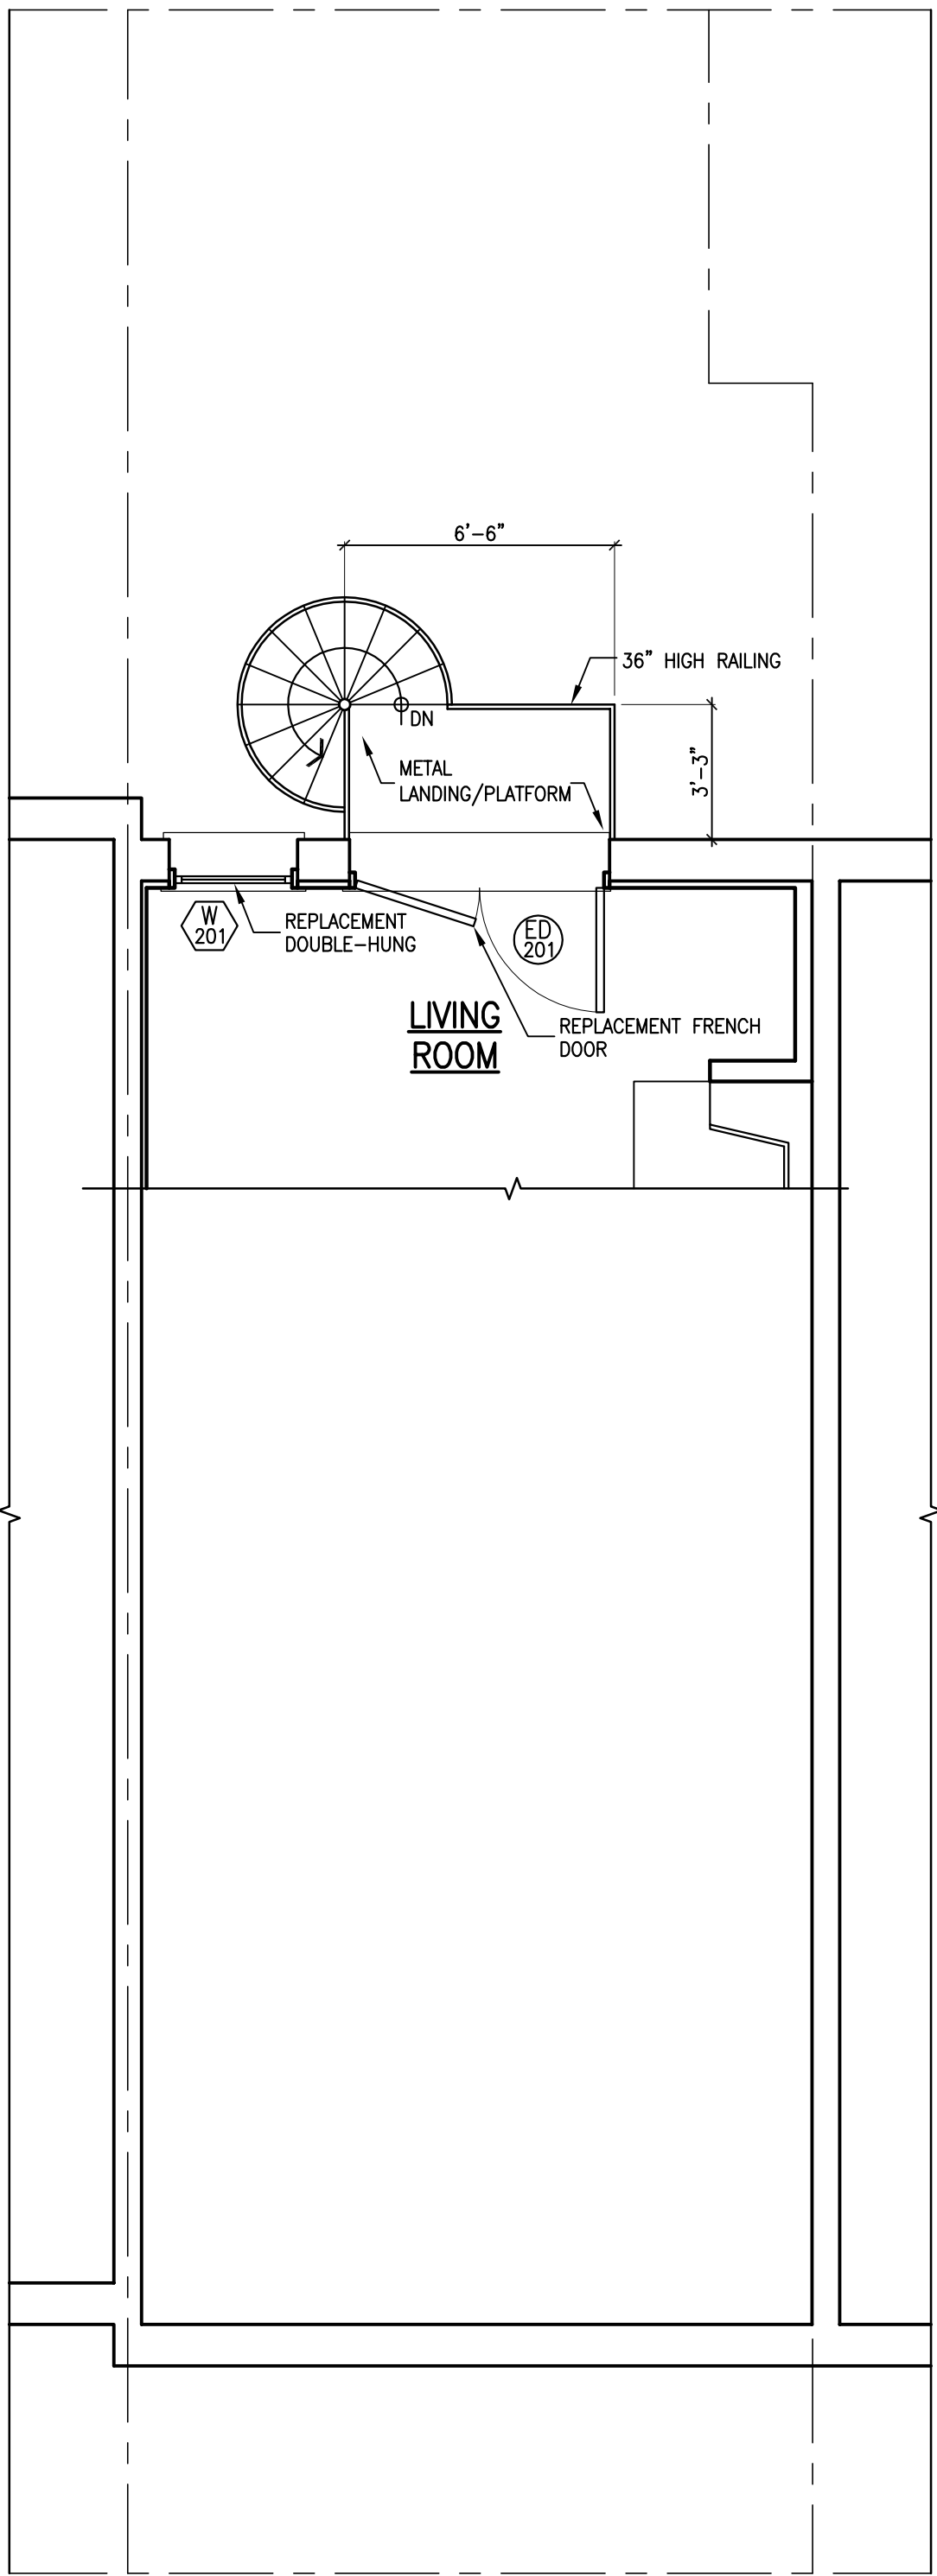


2
A-2.400

SECOND LEVEL FLOOR PLAN
SCALE: 1/4" = 1'-0"

WALL LEGEND

- EXISTING WALL TO REMAIN
- 2x STUD WALLS INFILL

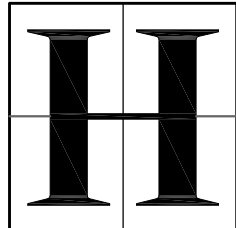

HARRISON
DESIGN

3198 Cains Hill Place NW
Atlanta, Georgia 30305
phone: (404) 365-7760
fax: (404) 365-7769
www.harrisondesign.com

All drawings are the property of Harrison Design Associates, Inc. (dba "Harrison Design") and must be returned at the completion of work. These shall not be reproduced, modified, or revised in any way without the written consent from, and proper compensation to Harrison Design. The contractor shall check and verify all dimensions and report any discrepancies to Harrison Design before proceeding with the work. Harrison Design shall protect this right and be reimbursed for all legal and court costs, etc., for any necessary protection of the drawings. Submission of these drawings to any public body for any use does not release in any way the copyright and ownership of drawings provisions listed herein.

CHAMBERS RESIDENCE

2536 QUEEN ANNES LANE, N.W.
WASHINGTON, D.C. 20037

stamps

issue

date

2014.12.31

scale

1/4"=1'-0"

drawn

S.M.

checked

M.D.H.

project no.

2586.DC

title

MAIN LEVEL & SECOND LEVEL
FLOOR PLANS

sheet number

A-2.400