


15' PUBLIC ALLEY

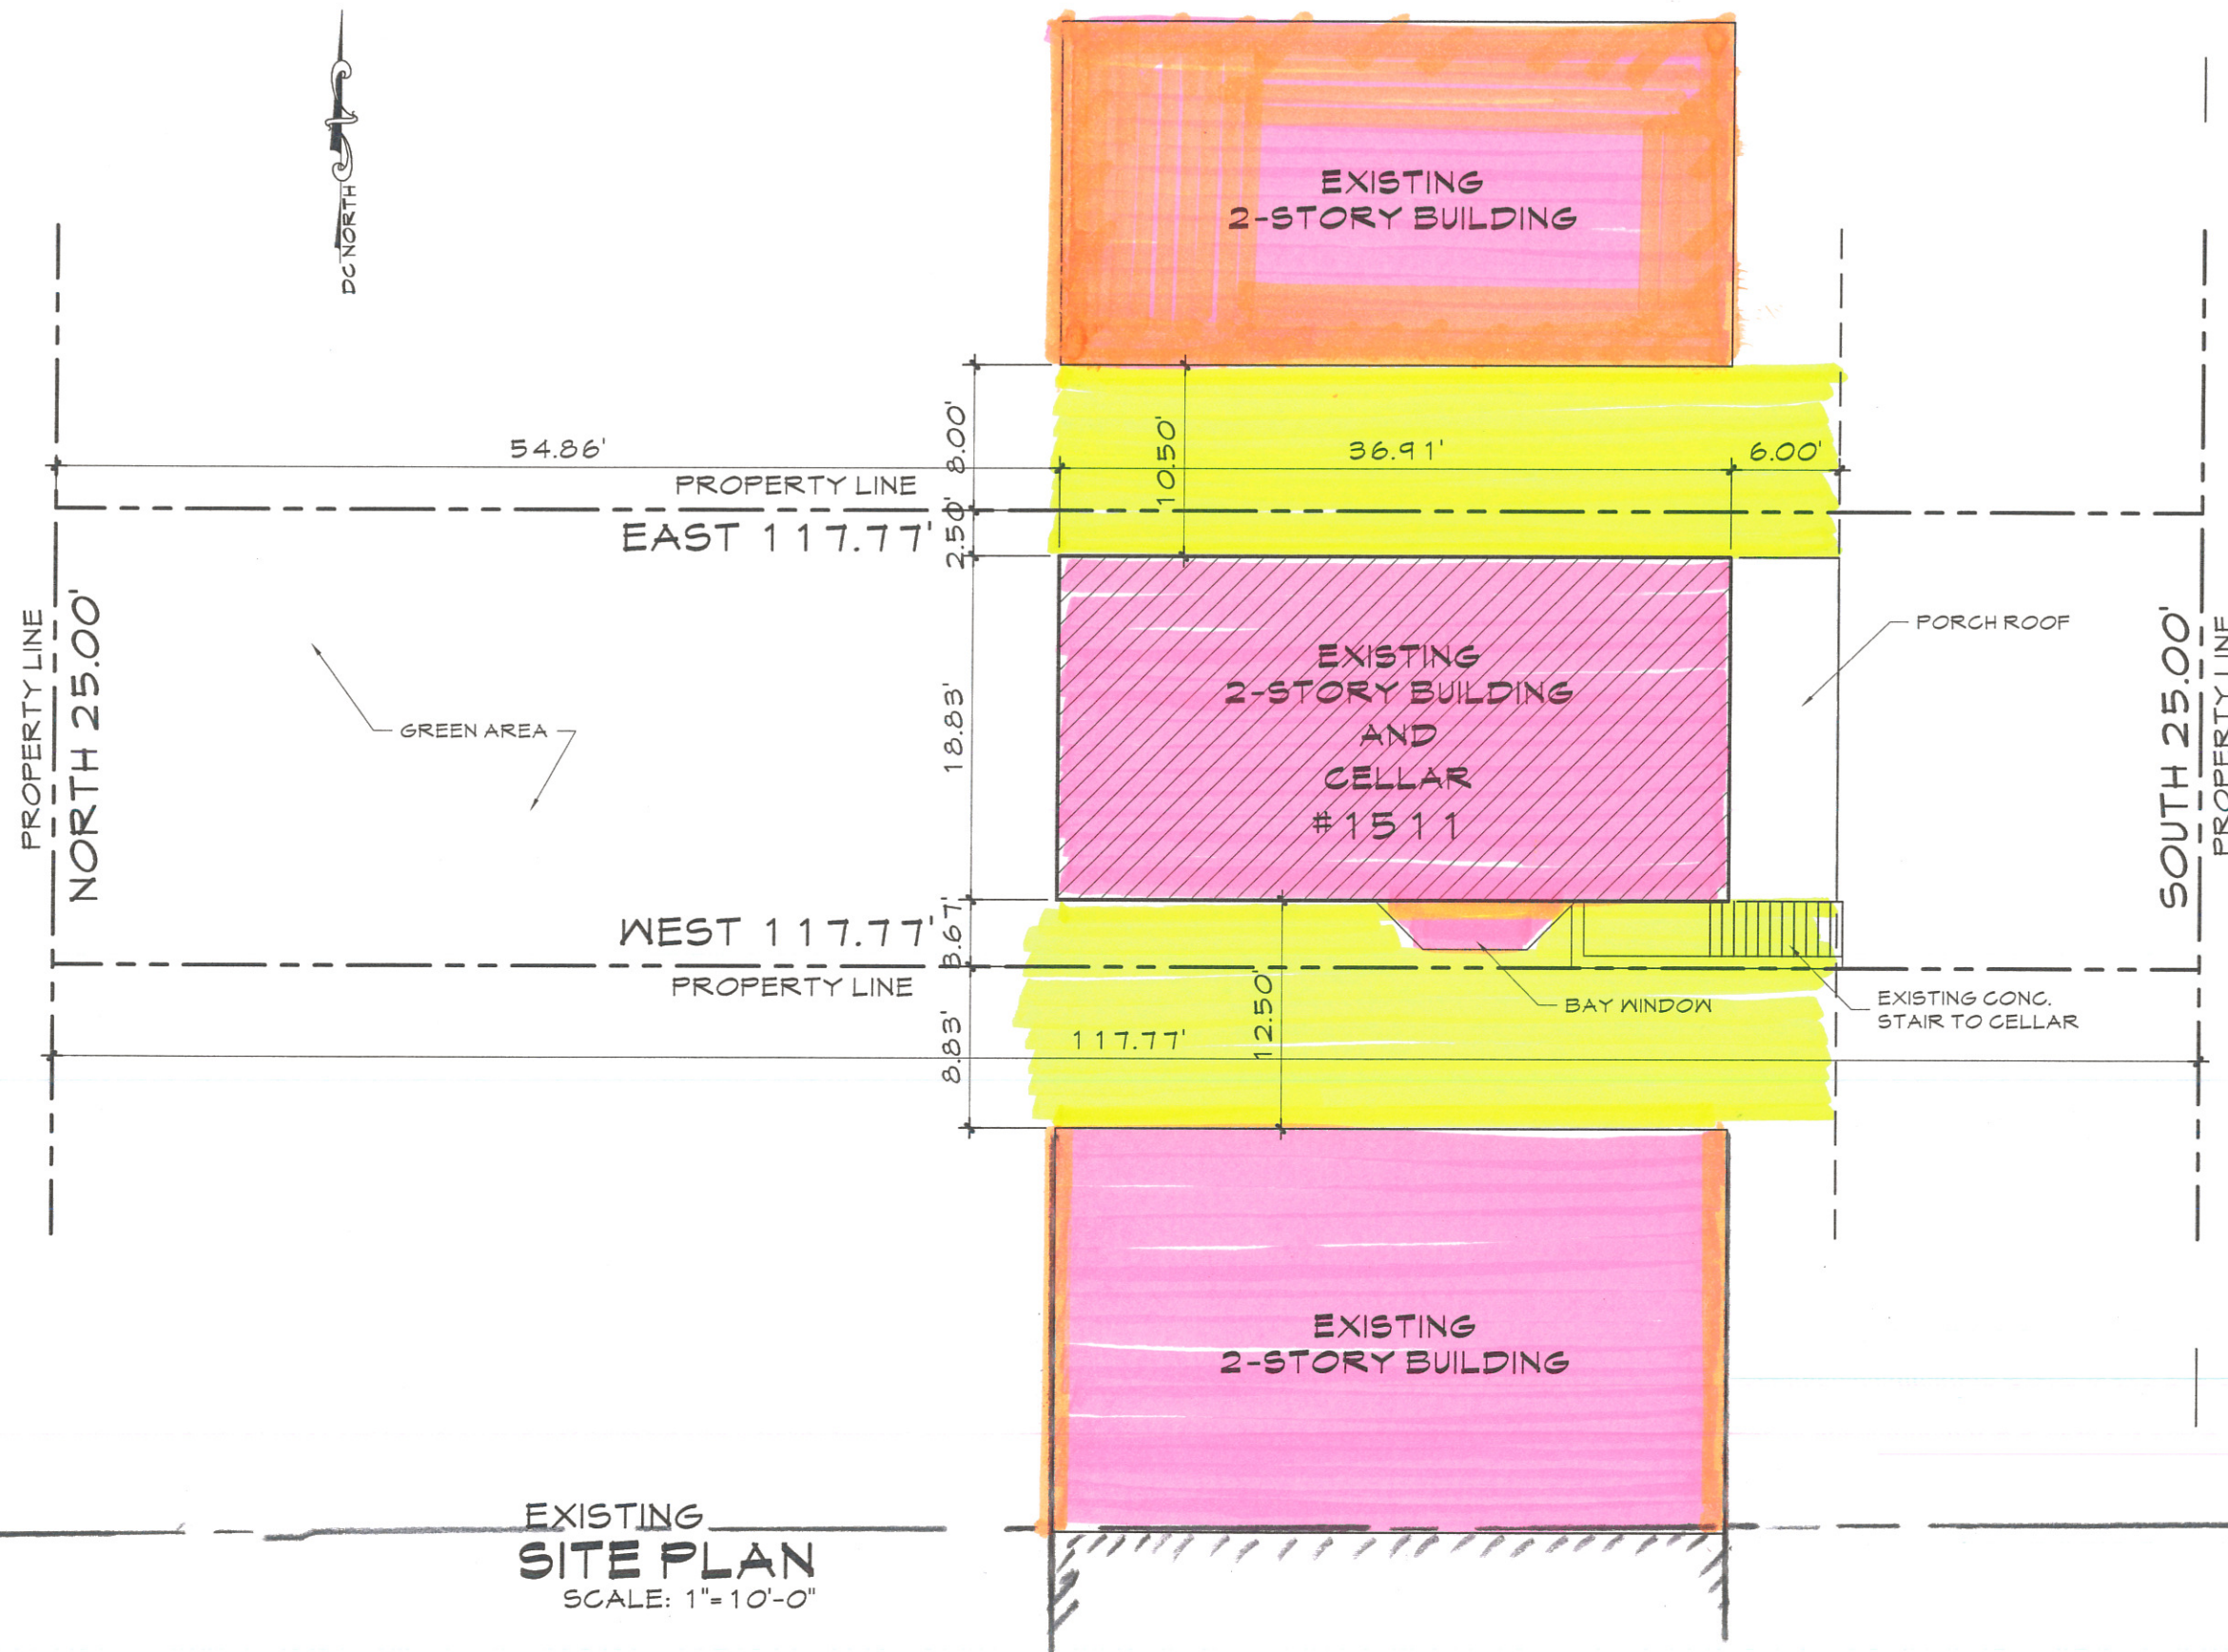

EXISTING
SITE PLAN
SCALE: 1"=10'-0"



2714 22ND STREET, NE.
WASHINGTON, DC. 20018
TEL: 202 423 9019

PROJECT TITLE

1511 28TH STREET, SE.
WASHINGTON, DC.

PROJECT NUMBER

PROJECT STATUS

SHEET TITLE

SITE PLAN

DRAWN BY

APPROVED BY

REVISION		
NO.	DATE	DESCRIPTION

SCALE: 1"=10'-0"

Board of Zoning Adjustment
District of Columbia
CASE NO.19046
EXHIBIT NO.31

DATE: MONTH DATE, YEAR

501

1511 28th ST. SE

Area 593

Area 132

