



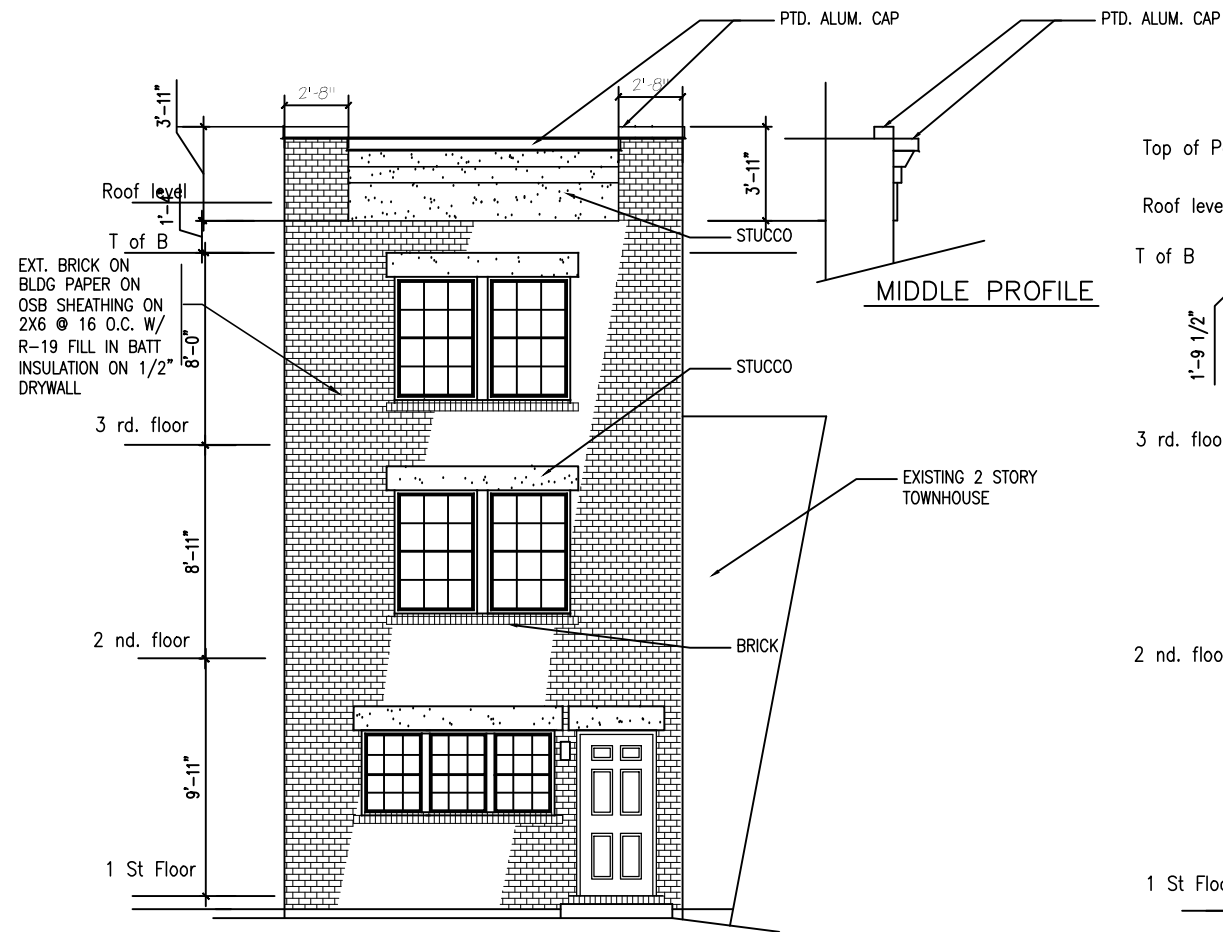

FRONT ELEVATION

SCALE: 1/8" = 1' - 0"

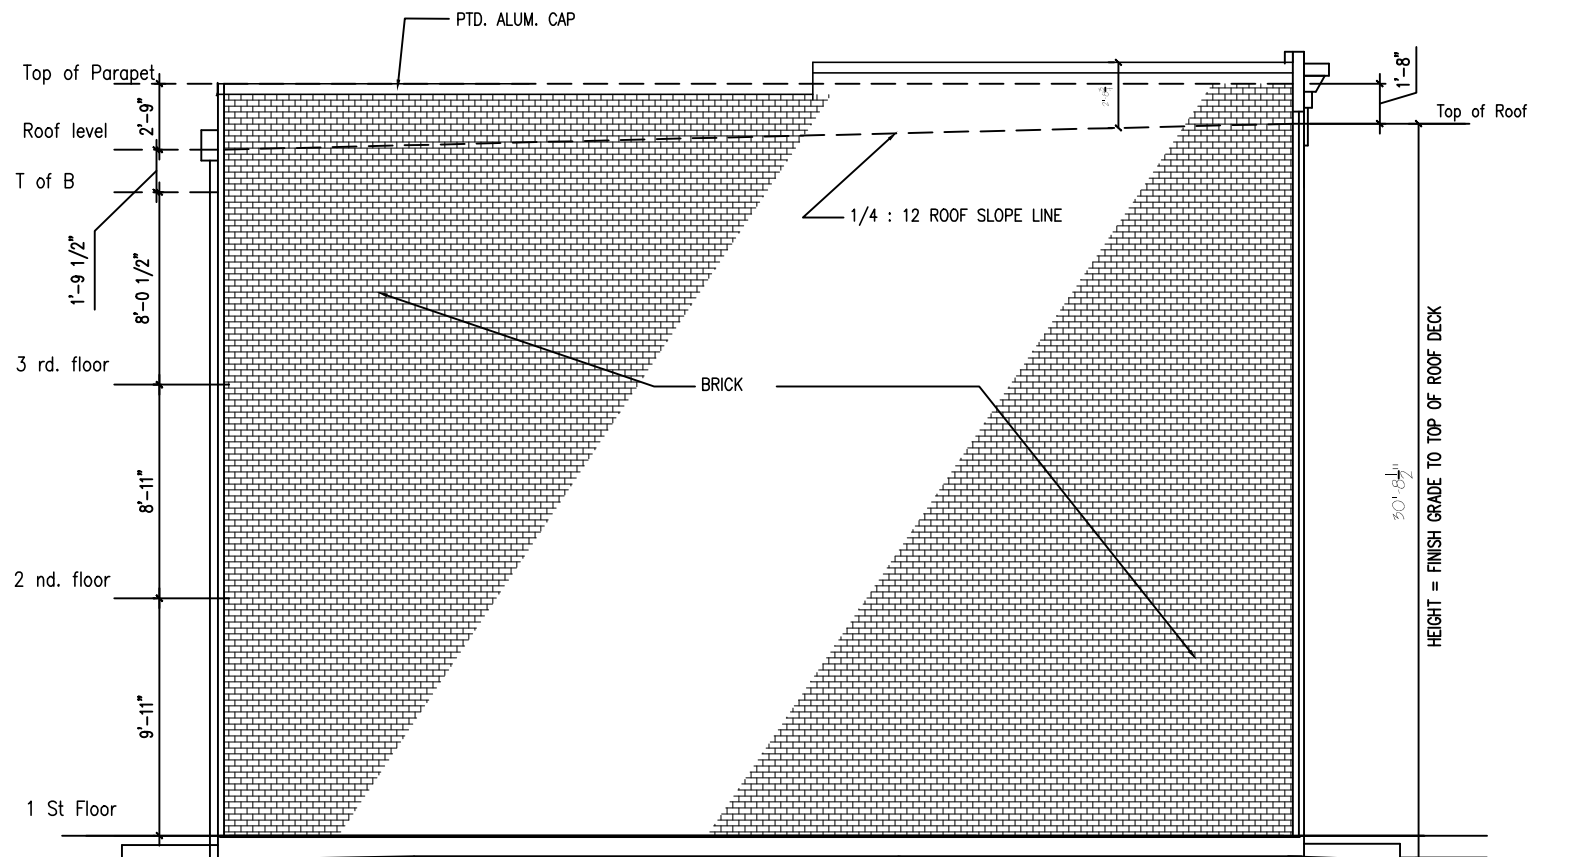

LEFT HAND SIDE ELEVATION

SCALE: 1/8" = 1' - 0"

REVISION			PROPOSED TOWNHOUSE 1609 LEVIS STREET, NE, WASHINGTON, DC 20002 LOT 804 SQUARE 4074	DRN BY: CDC DESIGN ASSOCIATES, LTD. 301 773 3000. CELL 301 408 8336 E MAIL: archcdc@aol.com	CASE NO. 19051 3 OF 5
MARK	DESCRIPTION	DATE			
1	REDUCED FASCIA BOARD - CORNICE & 1				
2	REPLACED VINYL SIDING WITH BRICK				

PLOTTED TO FIT

Board of Zoning Adjustment
District of Columbia
EXHIBIT NO. 30