



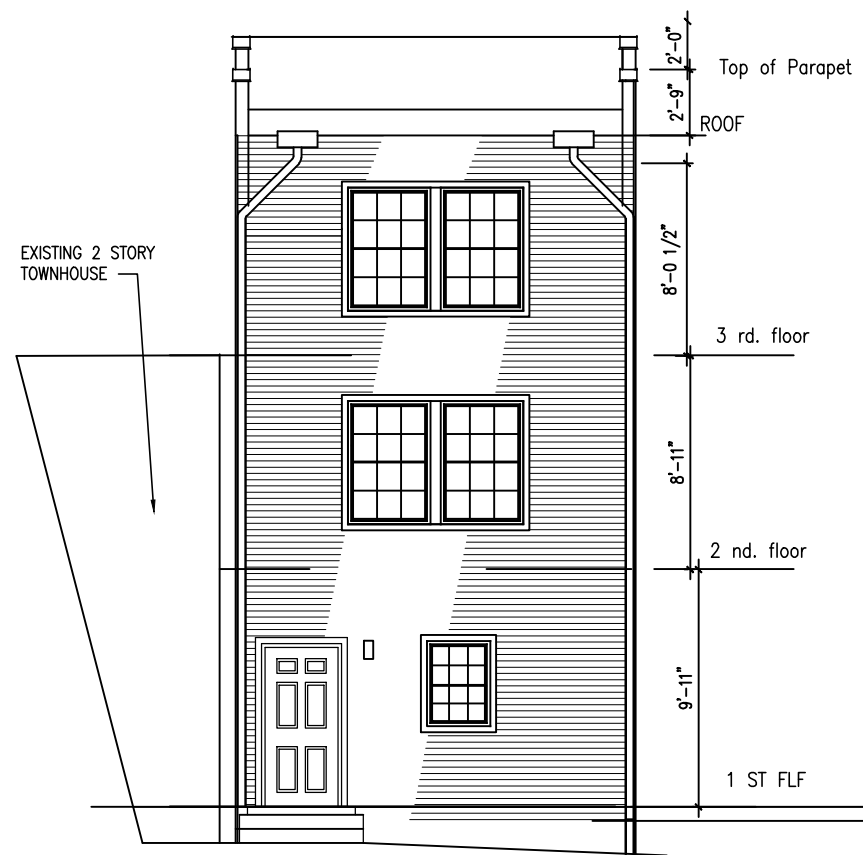

REAR ELEVATION

SCALE: 1/8" = 1' - 0"

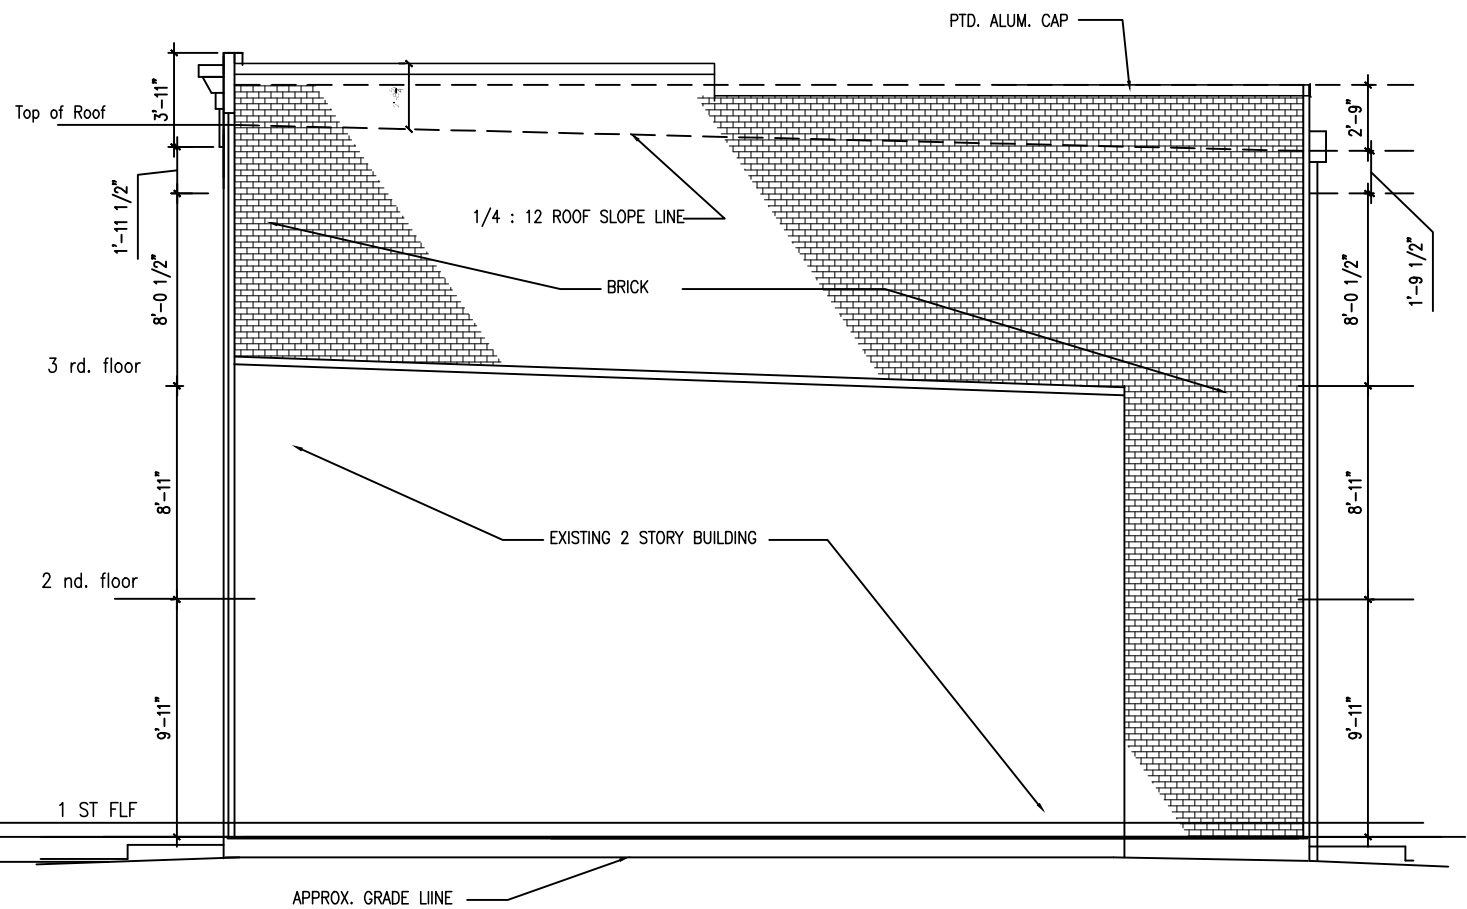

RIGHT HAND SIDE ELEVATION

SCALE: 1/8" = 1' - 0"

REVISION			PROPOSED TOWNHOUSE
MARK	DESCRIPTION	DATE	
1	REDUCED FASCIA BOARD - CORNICE & 1		1609 LEVIS STREET, NE, WASHINGTON, DC 20002 LOT 804 SQUARE 4074
2	REPLACED VINYL SIDING WITH BRICK		
			DRN BY: CDC DESIGN ASSOCIATES, LTD. 301 773 3000. CELL 301 408 8336 E MAIL: archcdc@aol.com

Board of Zoning Adjustment
District of Columbia
CASE NO. 15051
EXHIBIT NO. 29
4 OF 5

PLOTTED TO FIT