

EXHIBIT A


3324 DENT PLACE, NW

3324 DENT PLACE, NW
 WASHINGTON, DC 20007


LOT: 0251 SQUARE: 1278

SCALE: AS NOTED
 DATE: 2/1/14
 PROJECT NUMBER: DENT PLACE

A101

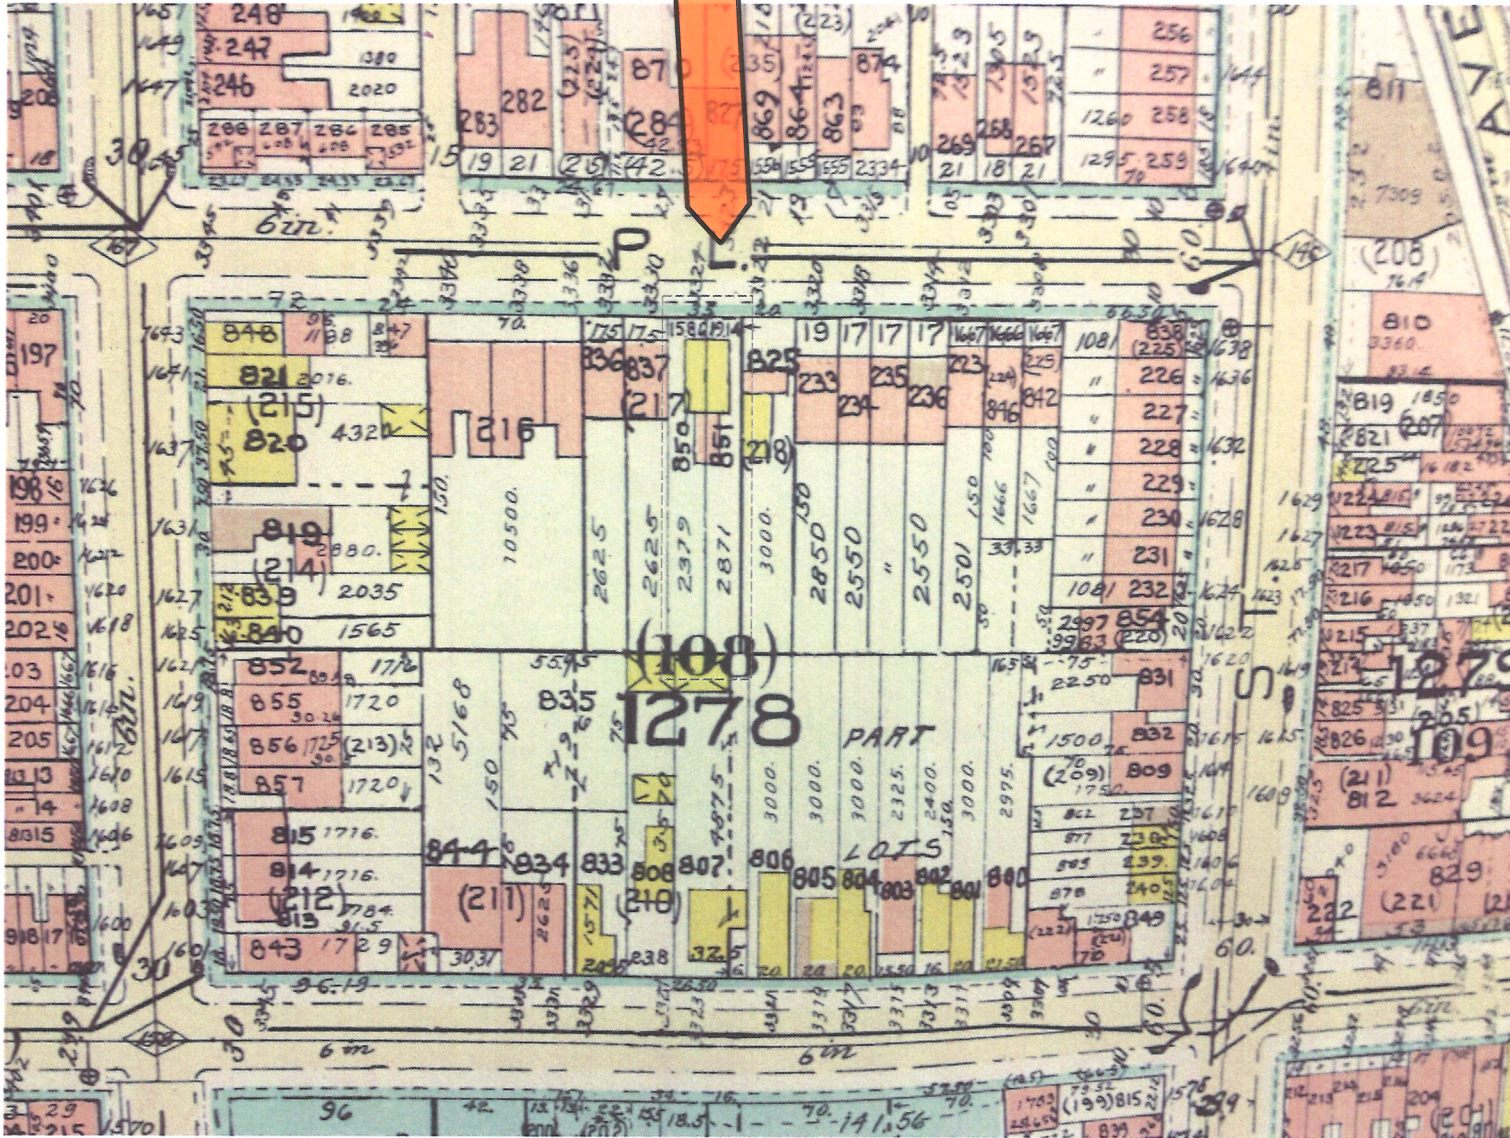


1 ORIGINAL SURVEYOR BOOK
 LOCATED AT OFFICE OF THE SURVEYOR

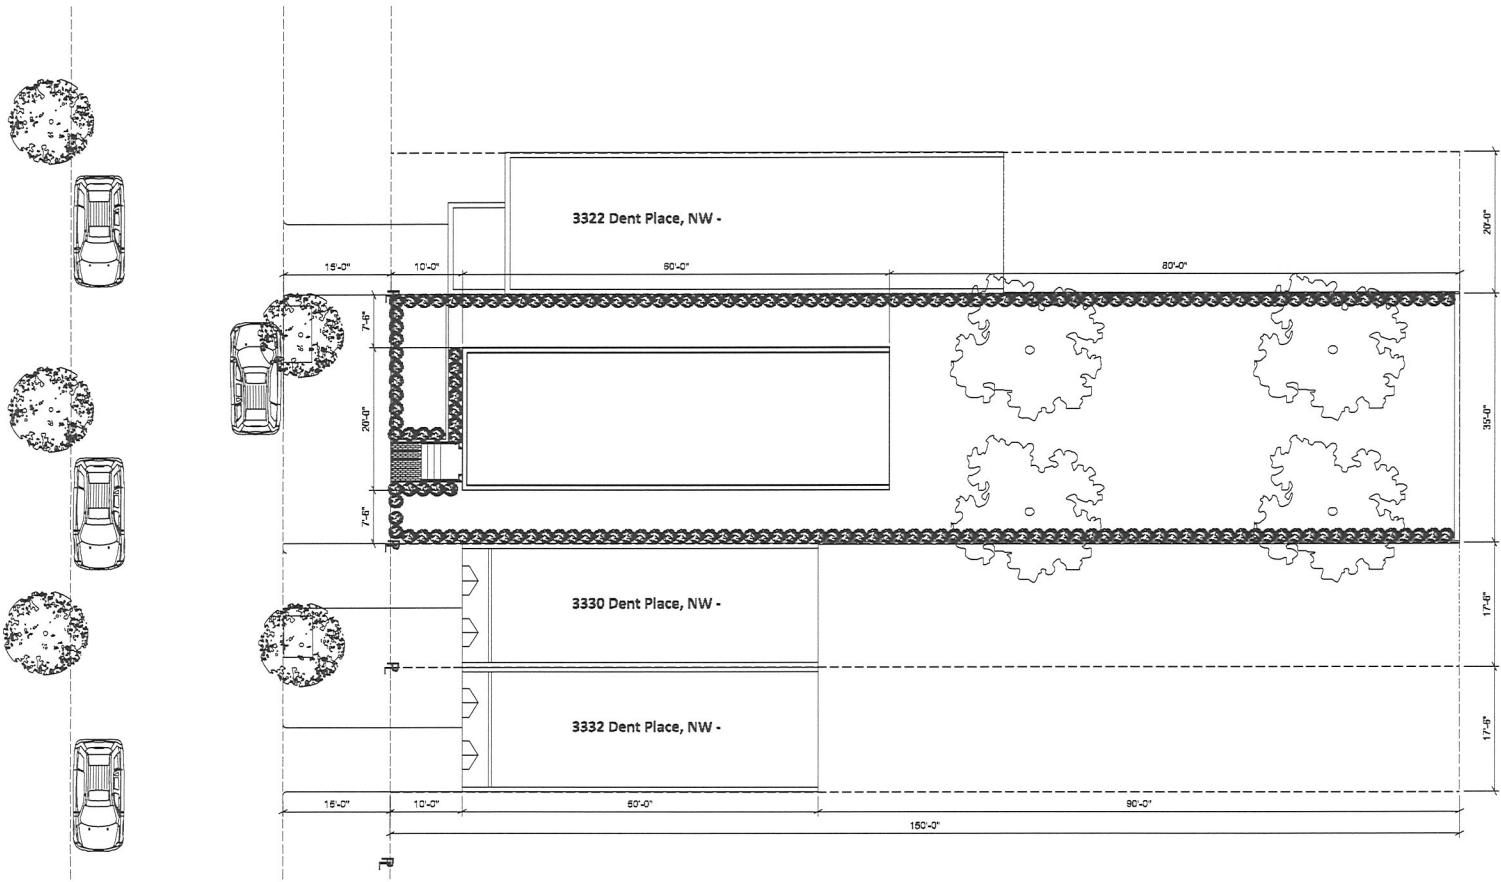

1 PROPOSED SITE PLAN - 7 1/2 FT SIDE YARD
 SCALE: 1/8" = 1'-0" 24X36 LAYOUT

KC/DC STUDIOS
 ARCHITECTS - DESIGN - CONSTRUCTION MANAGEMENT
 1100 14th St NW
 Suite 200
 Washington, DC 20004

3324 DENT PLACE, NW
 3324 DENT PLACE, NW
 WASHINGTON, DC 20007
 LOT: 251 SQUARE: 1278

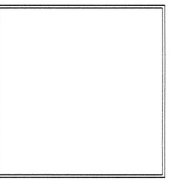

SCALE: AS NOTED
 DATE: 10/15/2016
 PROJECT NUMBER: 3324 DENT

A0103