
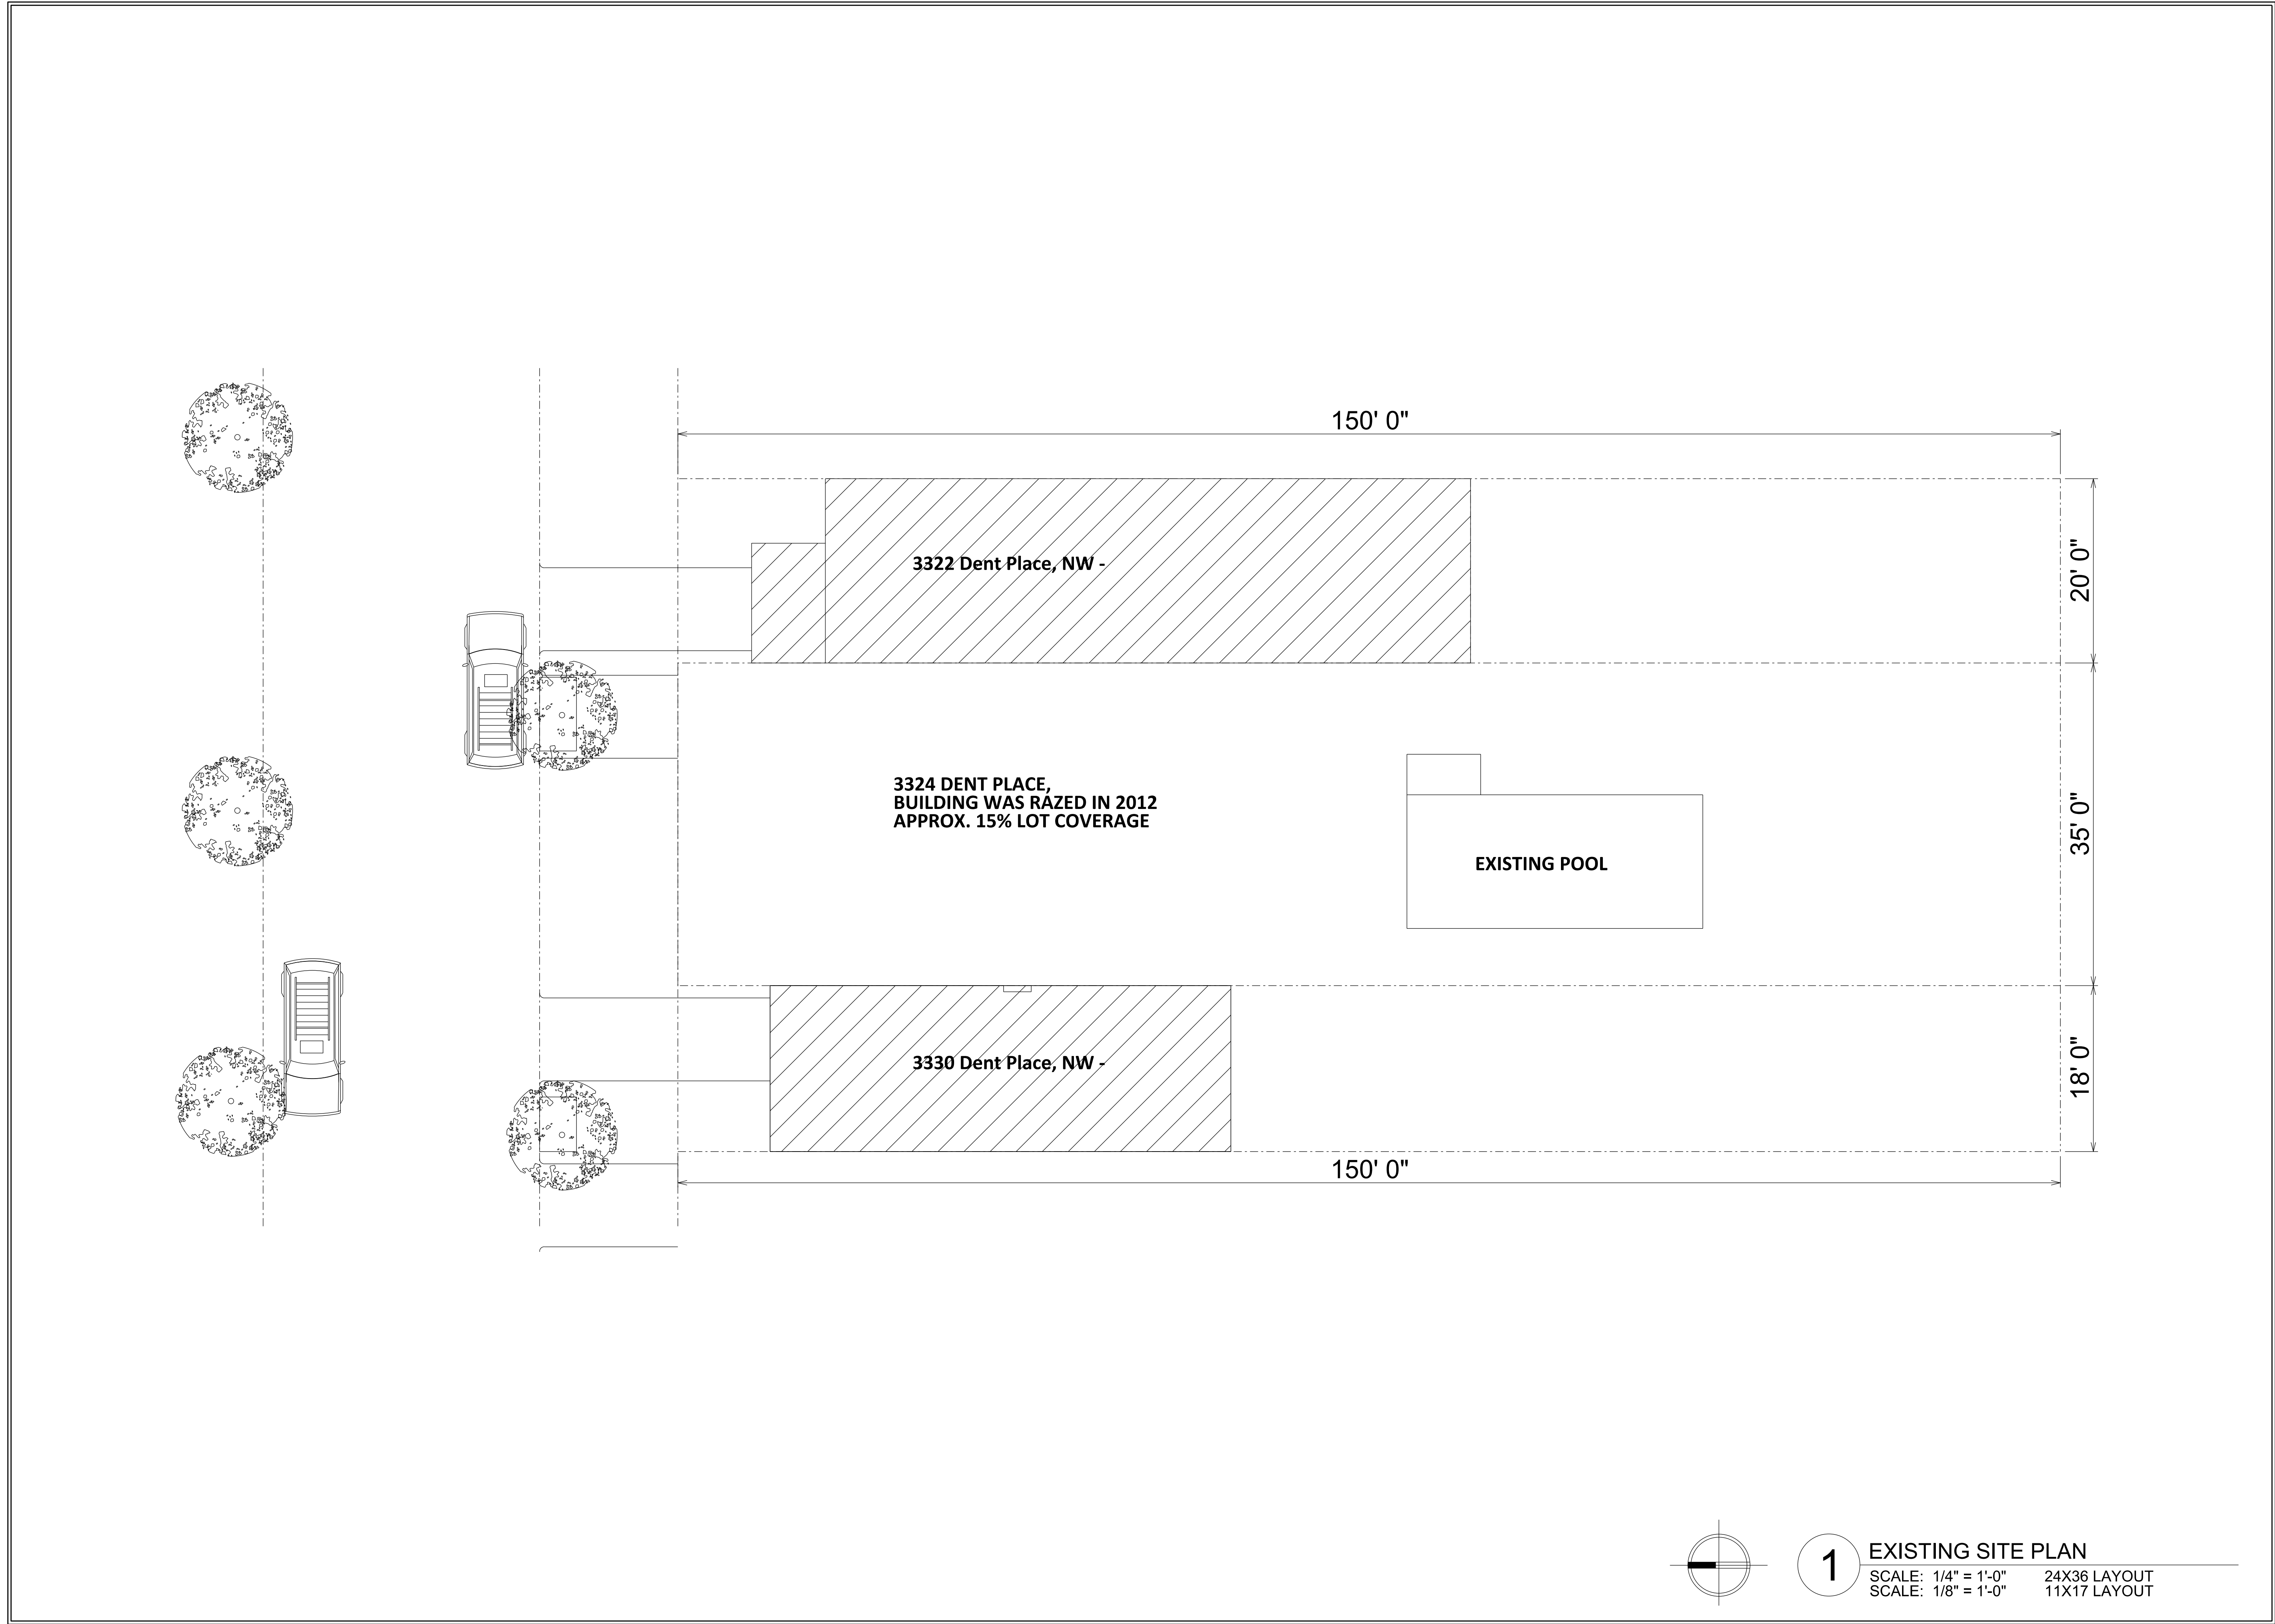


1 EXISTING SITE PLAN
SCALE: 1/4" = 1'-0" 24X36 LAYOUT
SCALE: 1/8" = 1'-0" 11X17 LAYOUT


KC/DC STUDIOS
architecture - design - construction management
P: 202.332.2337
C: 912.624.8857
kdc@kcstudios.com
1125 DENT AVENUE NW WDC 20009

3324 DENT PLACE, NW
3324 DENT PLACE, NW
WASHINGTON, DC 20007
LOT: 0251 SQUARE: 1278


 


SCALE: AS NOTED
DATE: 08/11/14
PROJECT NUMBER: DENT PLACE

AD0101

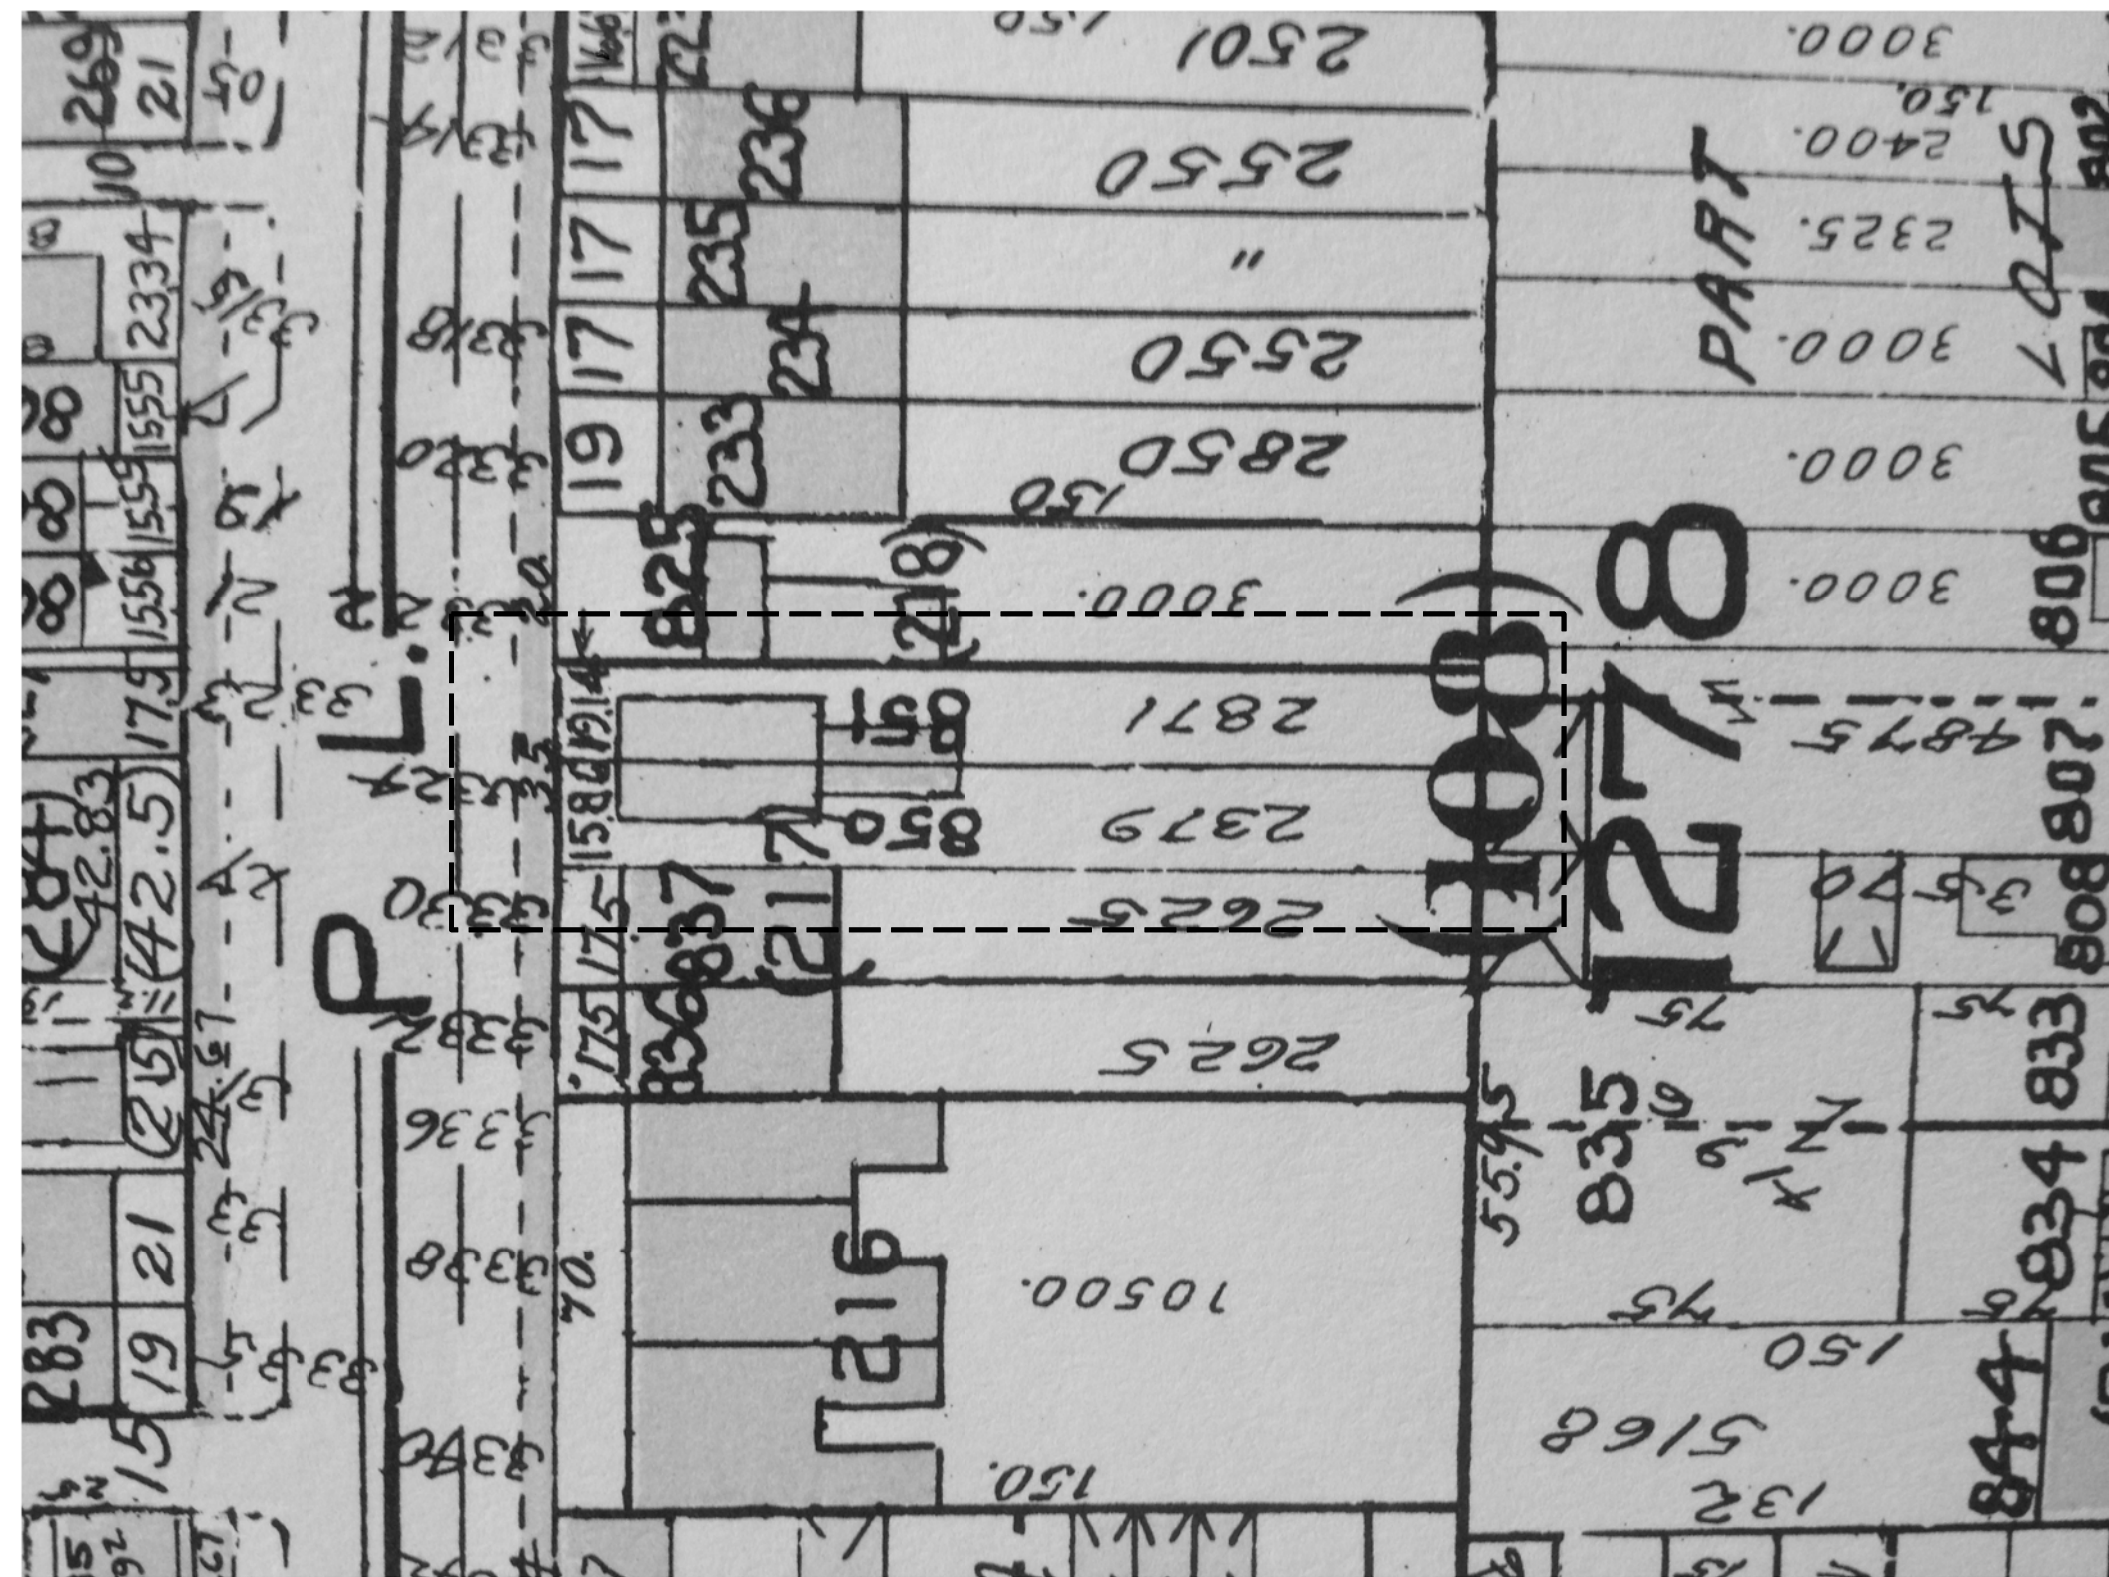


1 ORIGINAL SURVEYOR BOOK
LOCATED AT OFFICE OF THE SURVEYOR

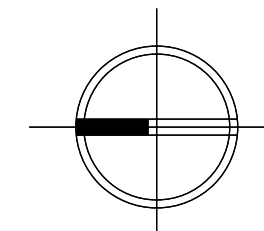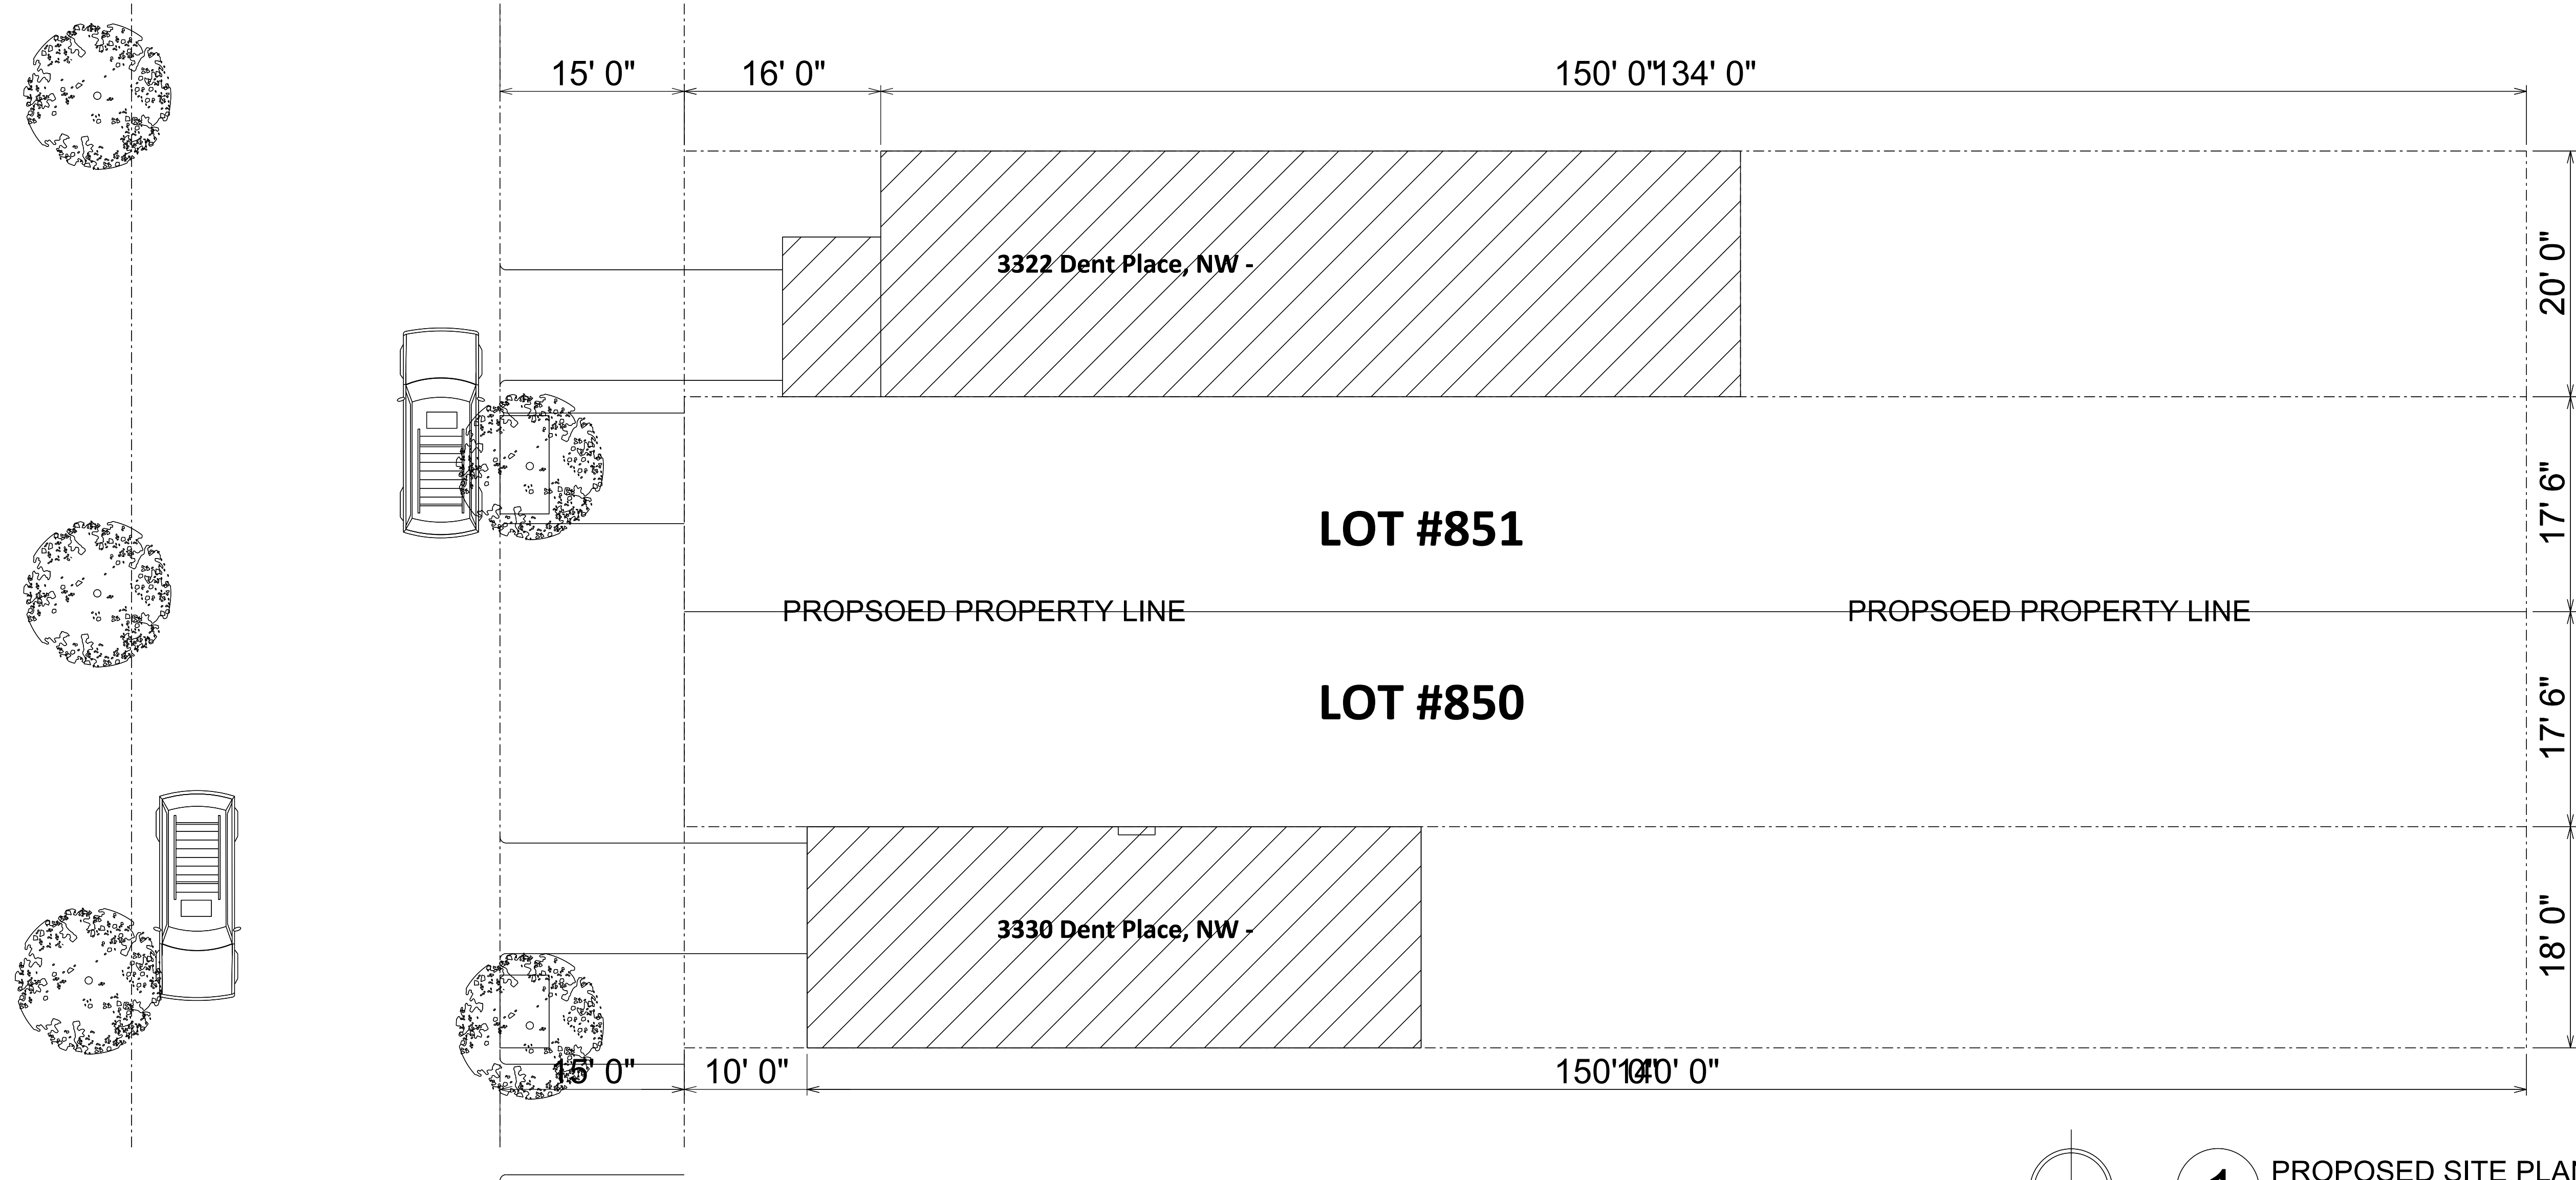

1 PROPOSED SITE PLAN SUBDIVISION
SCALE: 1/4" = 1'-0" 24X36 LAYOUT
SCALE: 1/8" = 1'-0" 11X17 LAYOUT


KC/DC STUDIOS
architecture - design - construction management
P. 202.232.2337
K.C.D.C.Studios.com
1128 TORRE AVENUE NW WDC 20005

3324 DENT PLACE, NW
3324 DENT PLACE, NW
WASHINGTON, DC 20007
LOT: 0251 SQUARE: 1278

 


SCALE: AS NOTED
DATE: 08/11/14
PROJECT NUMBER: DENT PLACE

A0101

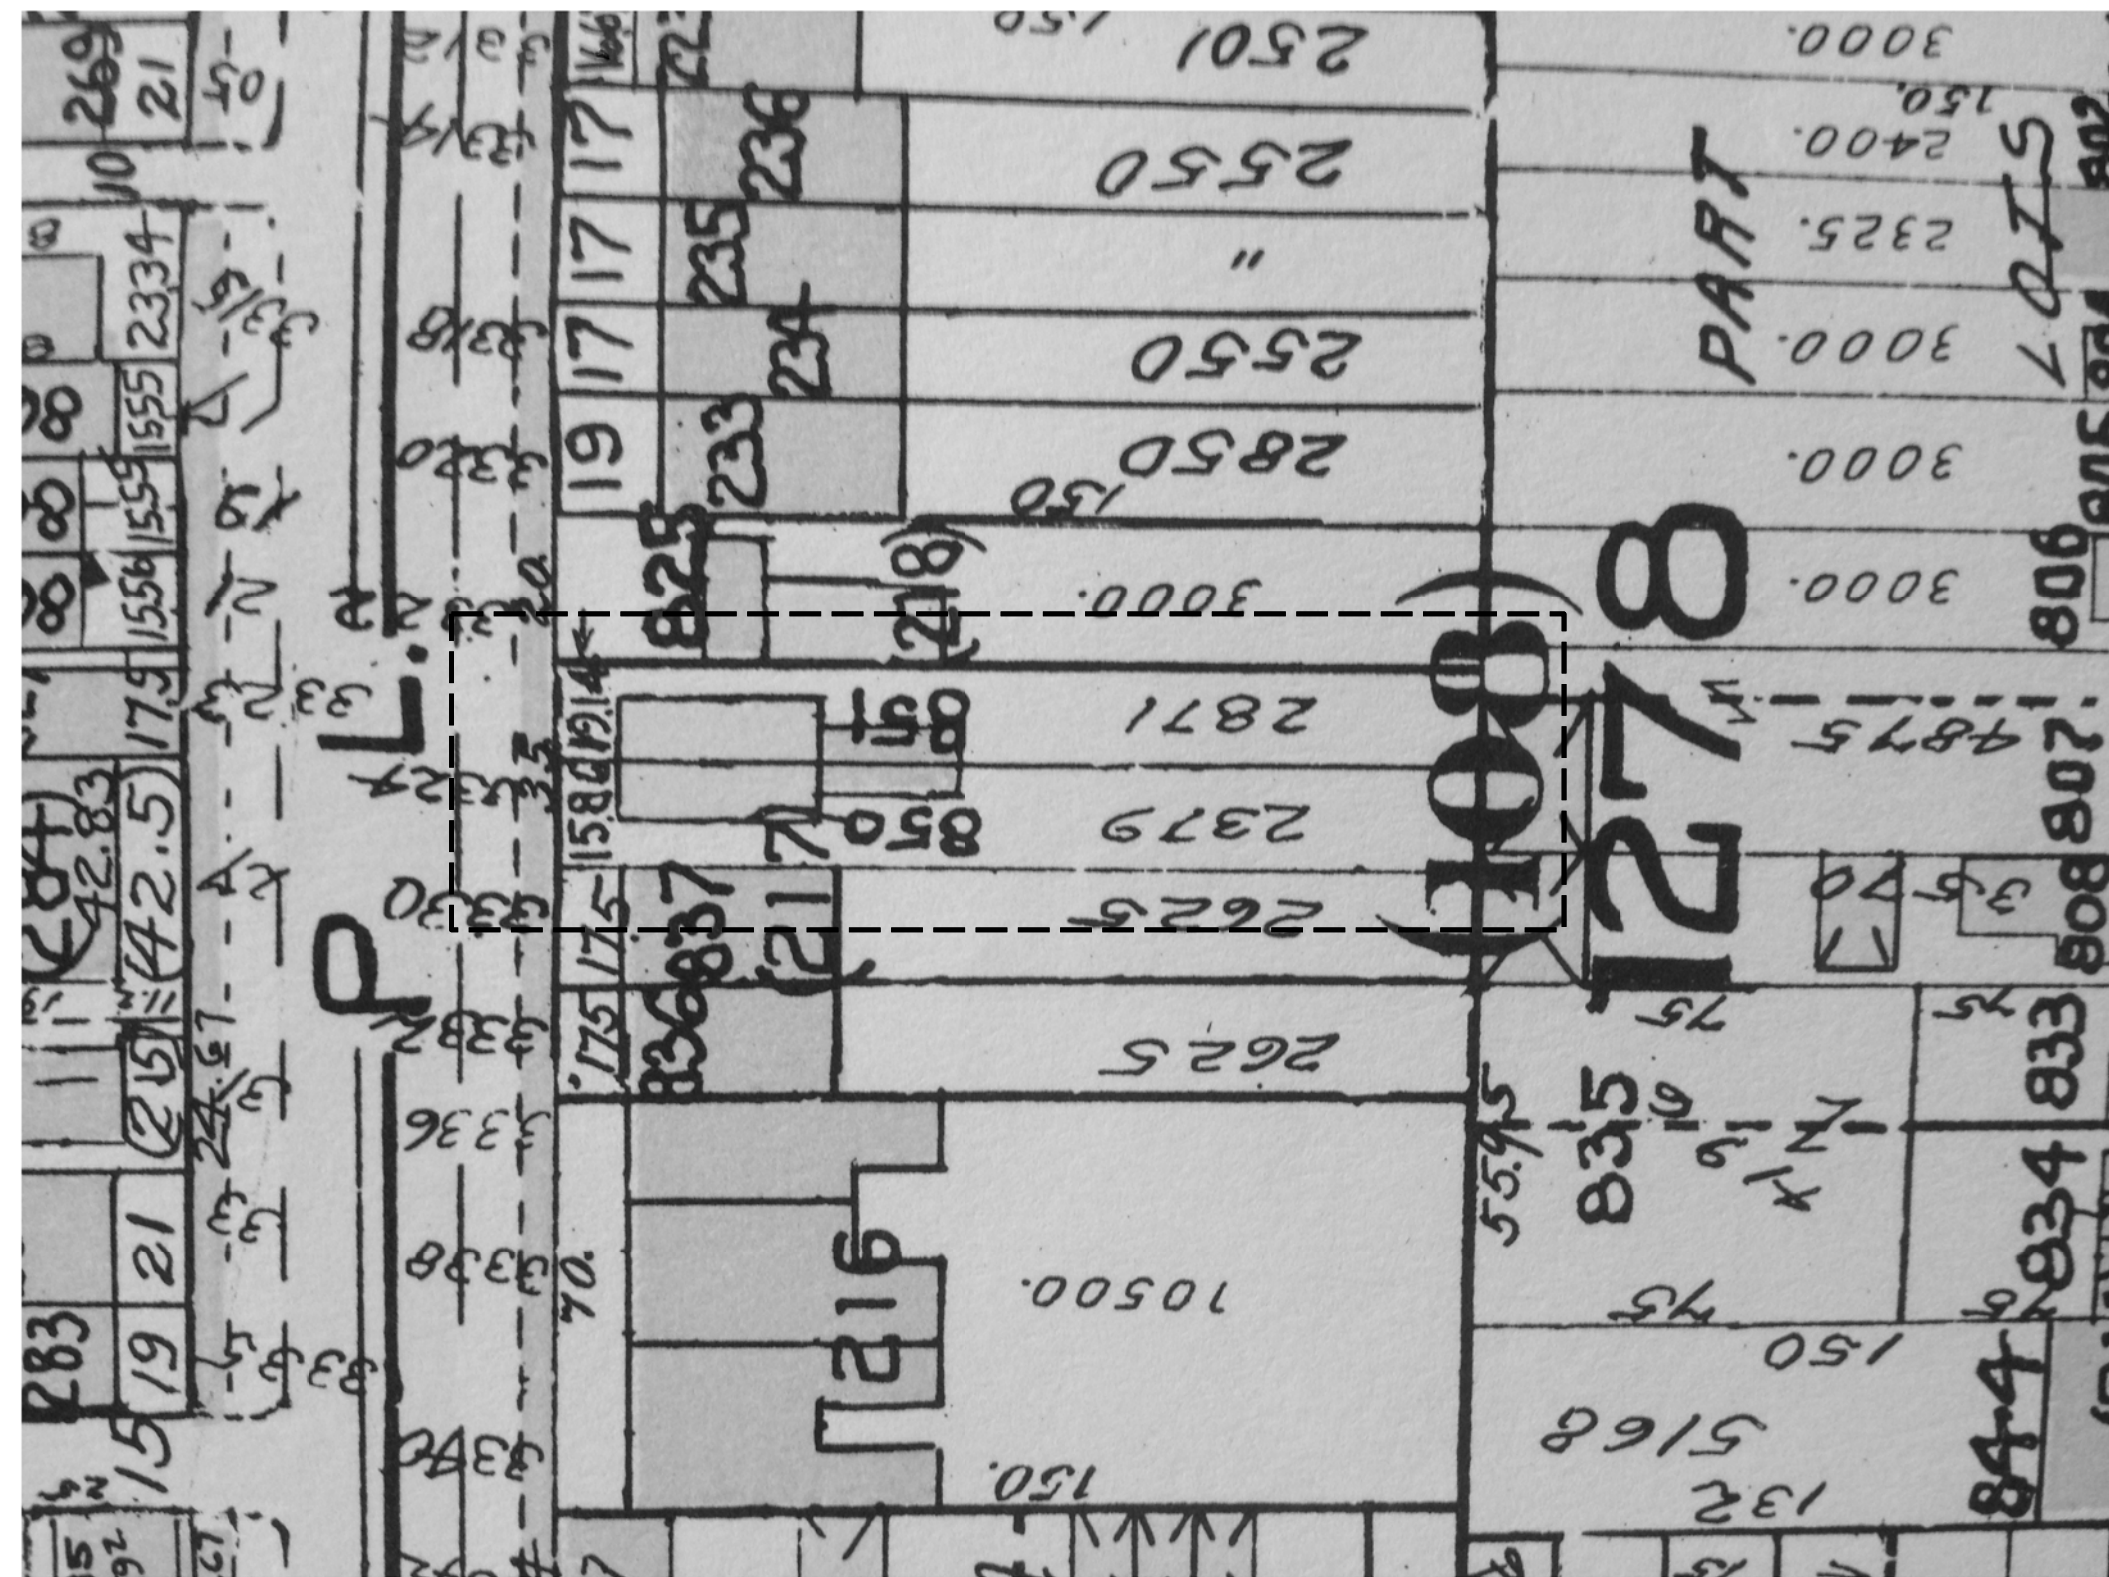

1 ORIGINAL SURVEYOR BOOK
LOCATED AT OFFICE OF THE SURVEYOR

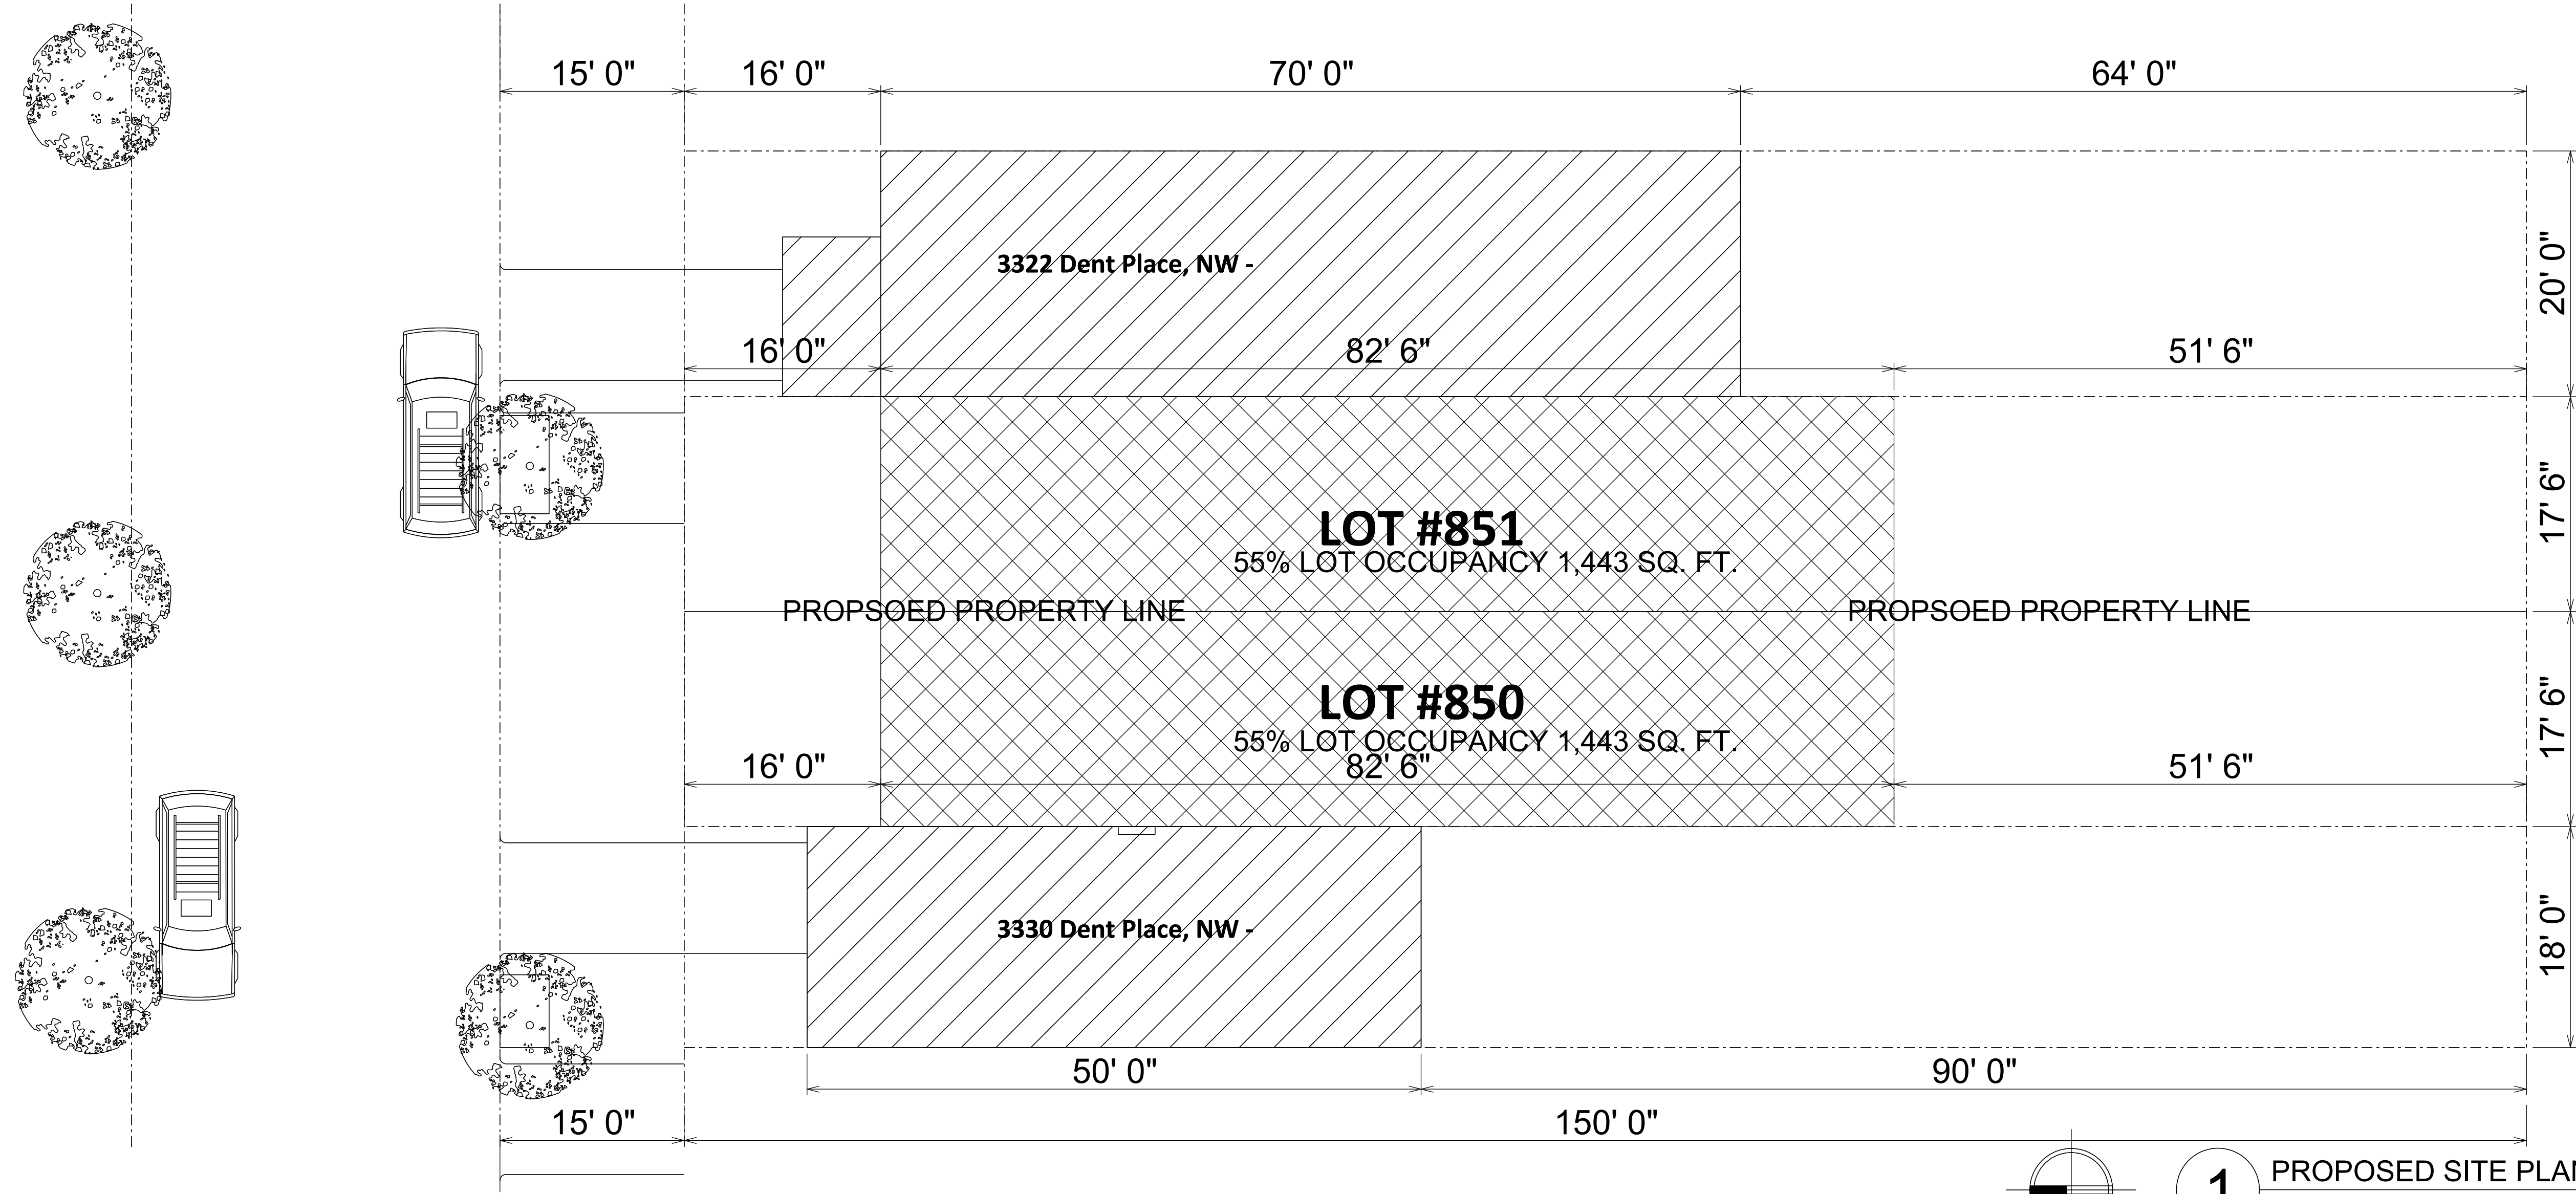

1 PROPOSED SITE PLAN
SCALE: 1/4" = 1'-0" 24X36 LAYOUT
SCALE: 1/8" = 1'-0" 11X17 LAYOUT