



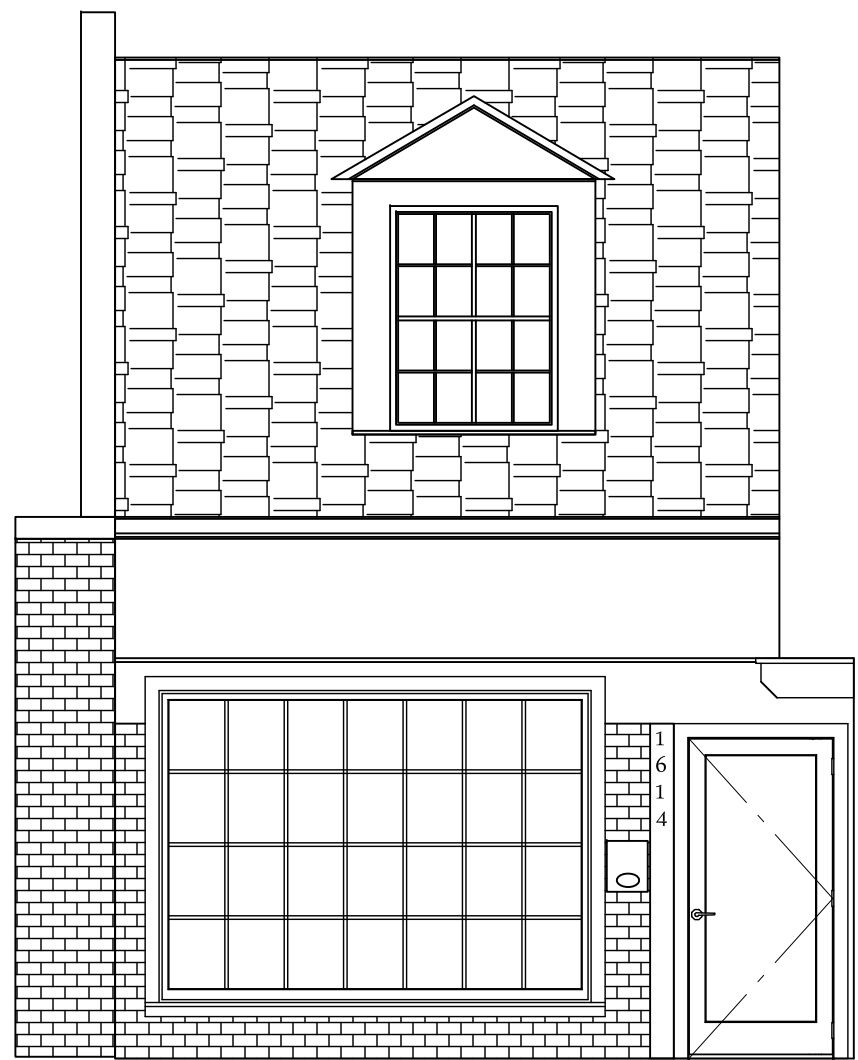


EXISTING FRONT ELEVATION
SCALE: 1/4"=1'-0"



EXISTING FRONT PHOTO
NOT TO SCALE

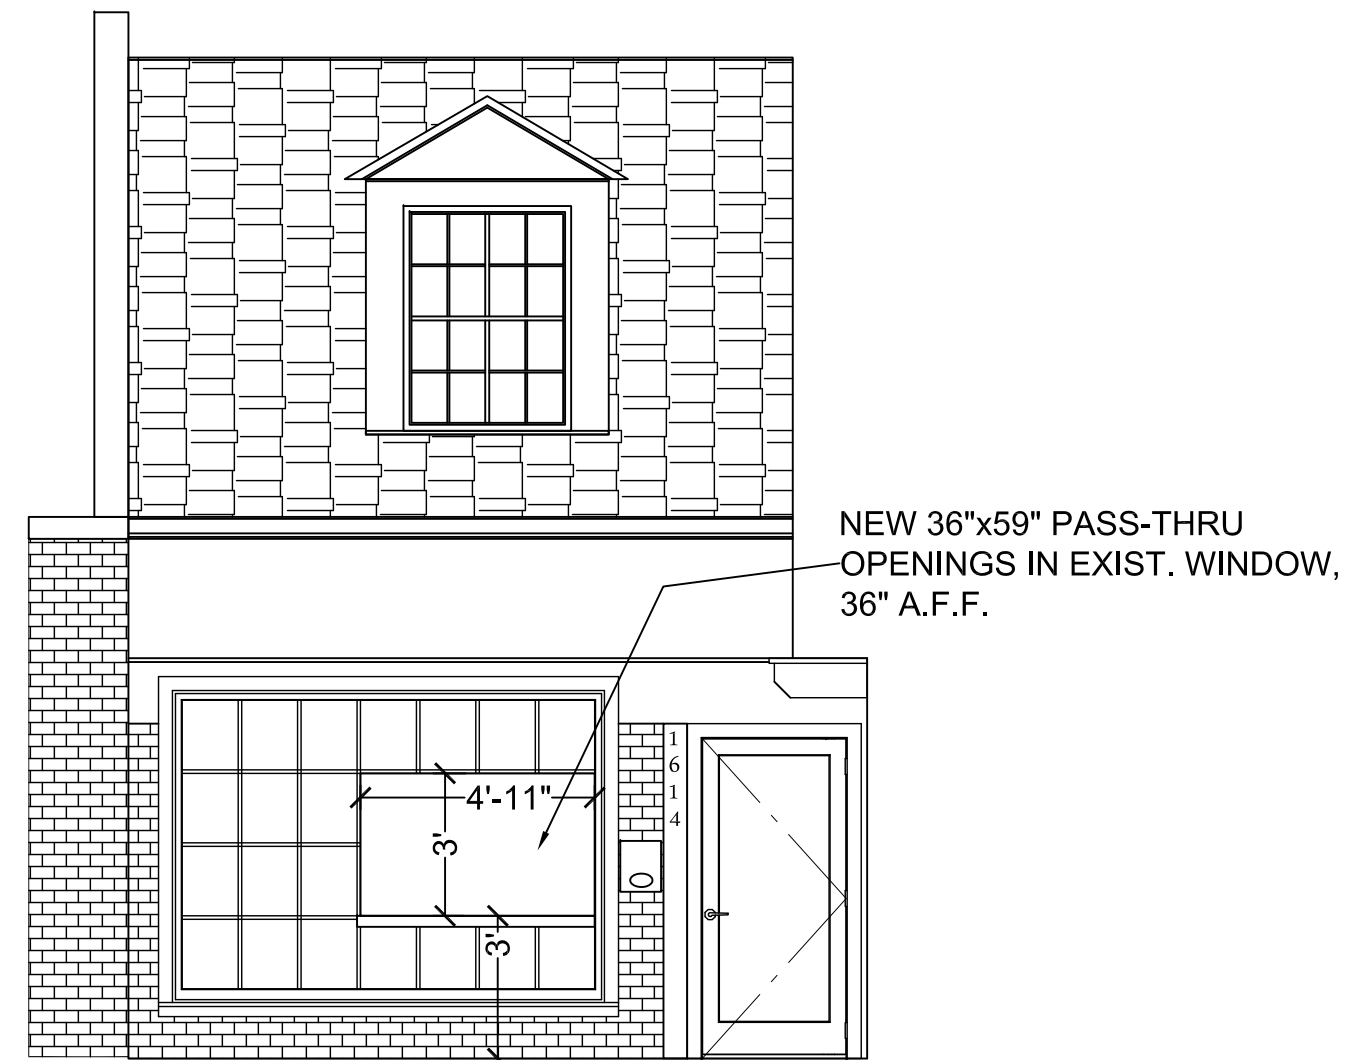

PROPOSED FRONT ELEVATION
SCALE: 3/16"=1'-0"

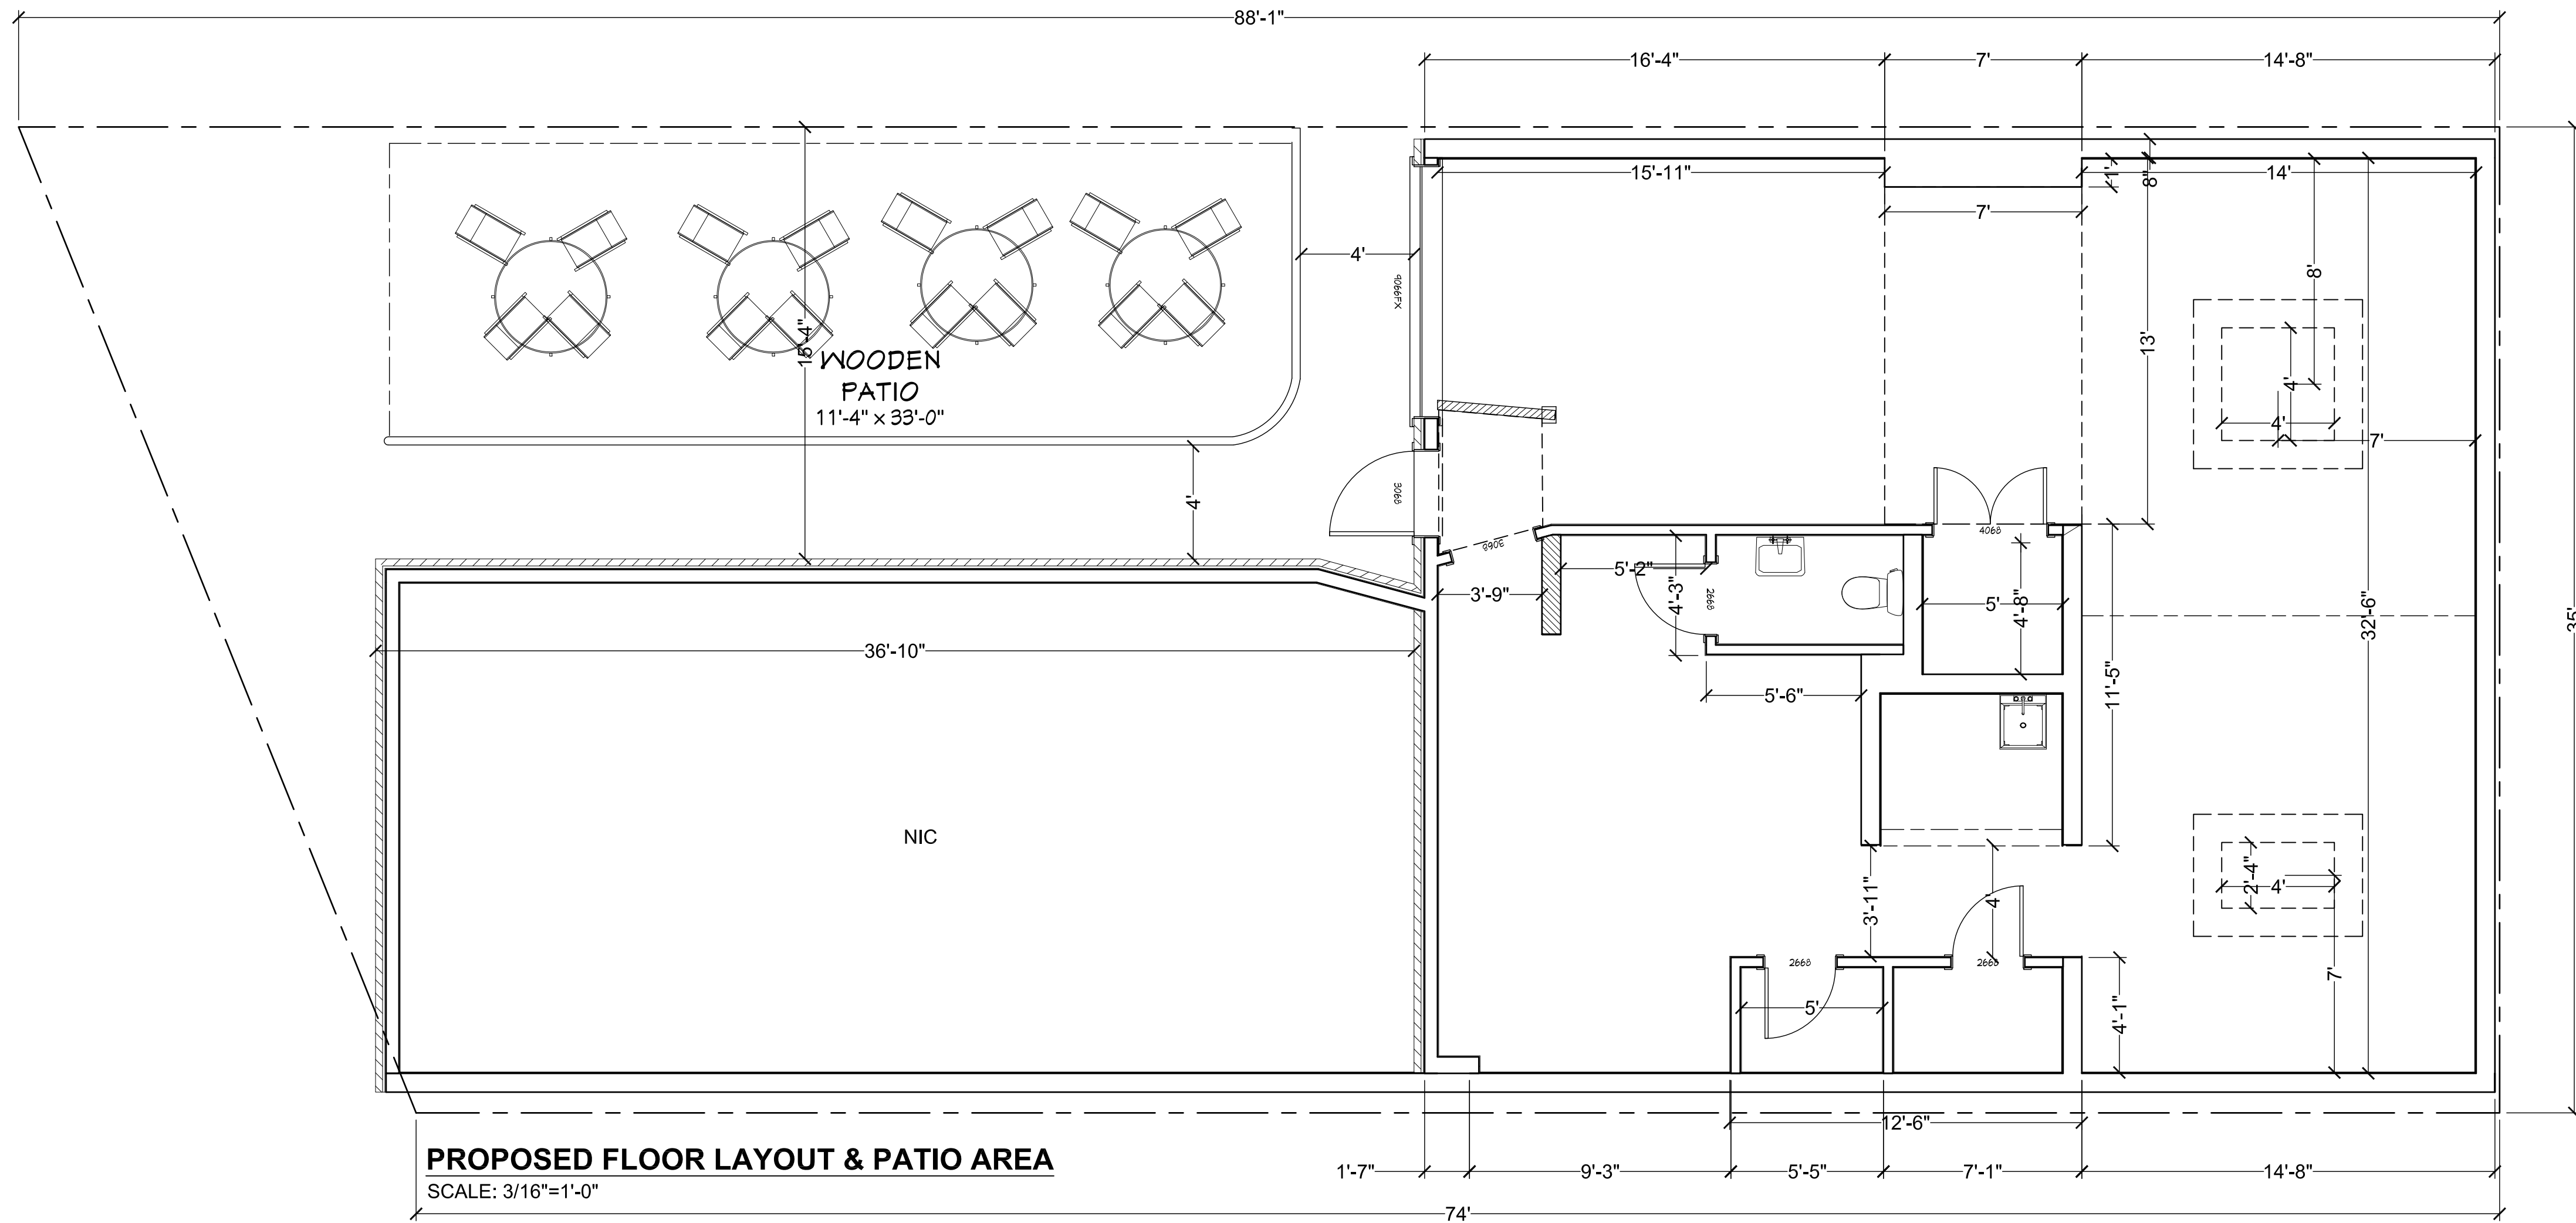

General Notes

1	DCRA COMMENTS	5/2015
No.	Revision/Issue	Date

Firm Name and Address

Project Name and Address
BACO TACO
1614 Wisconsin Avenue NW
Washington, DC

Project	2015.015	Sheet	A1.0
Date	May 2015		
Scale	As Noted		