



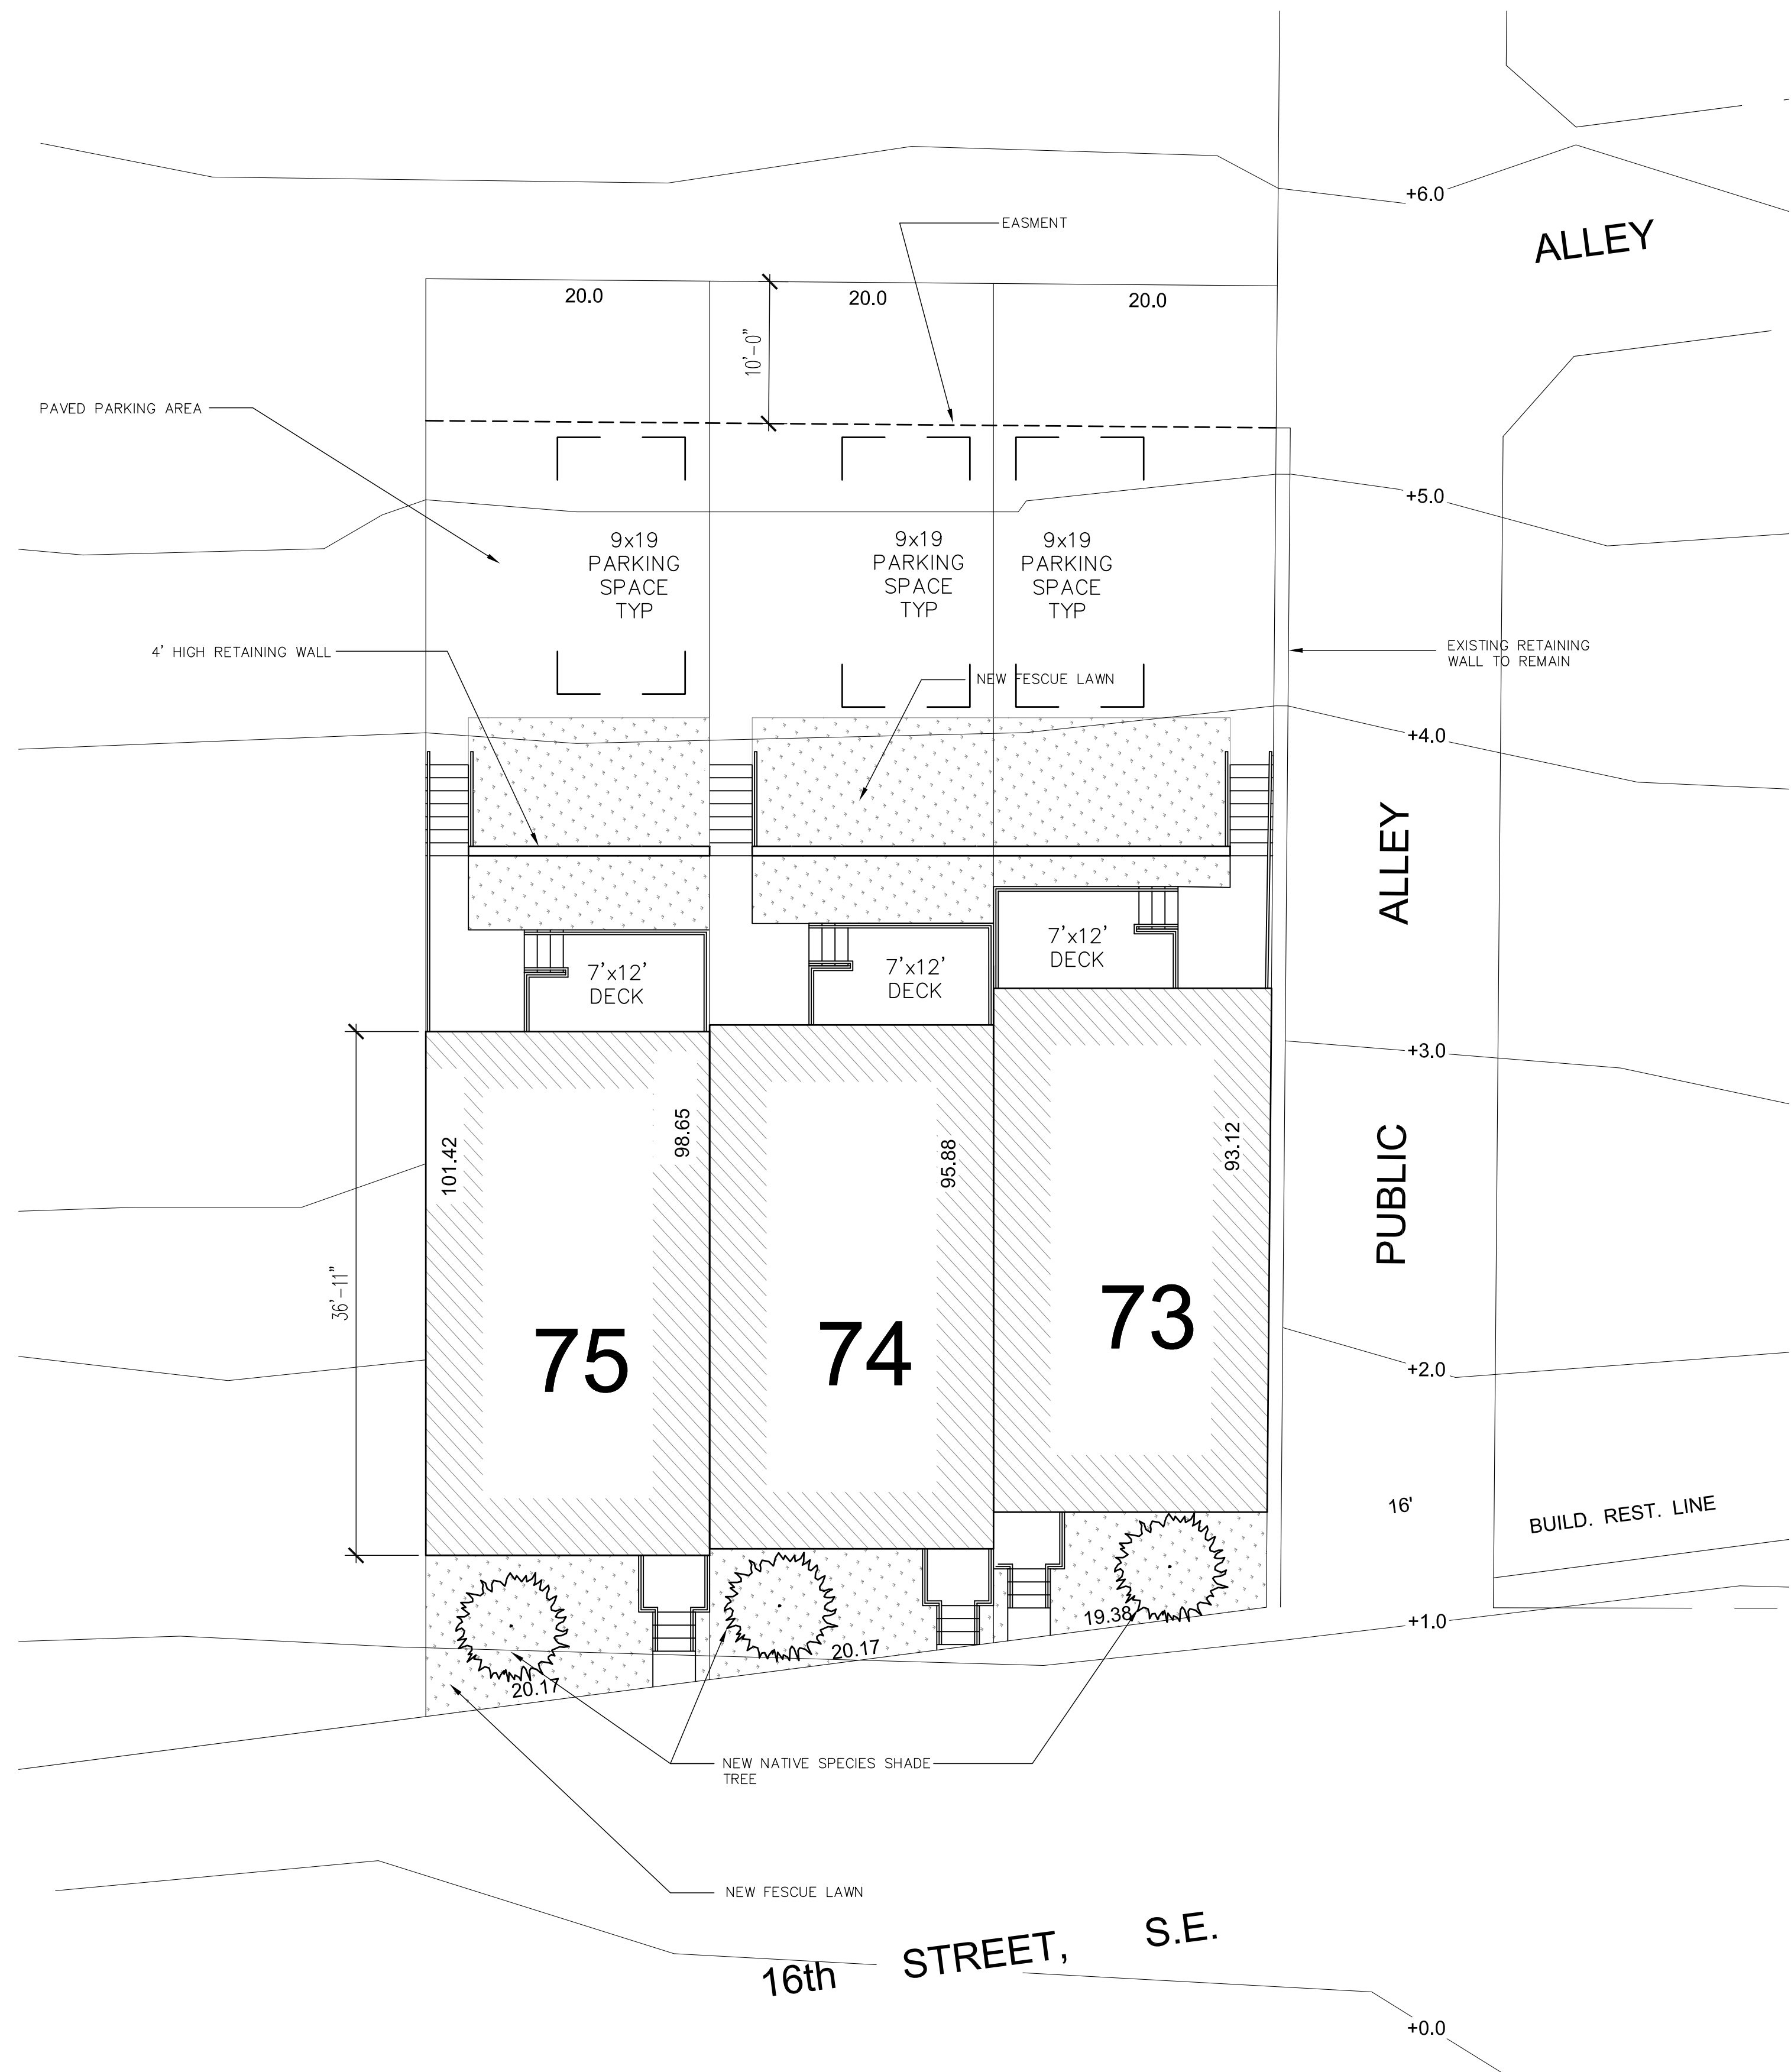


42 SITE PLAN  
A0.4 1/8"= 1'-0"

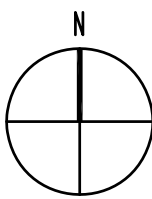

ARCHITECTS, LLC  
ARCHITECTURE • SPACE PLANNING • INTERIOR DESIGN

SEAL:

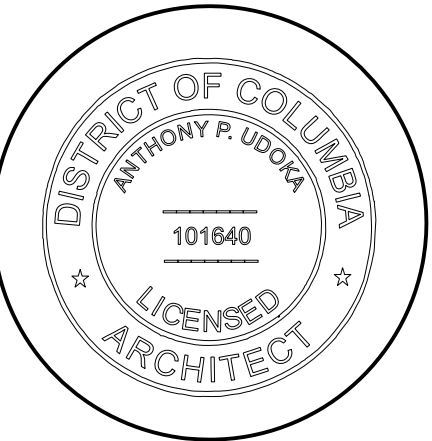

| MARK | REVISION | DATE |
|------|----------|------|
|      |          |      |
|      |          |      |
CLIENT:

PROJECT TITLE:

5753 LOTS 73-75

|             |          |
|-------------|----------|
| DESIGNER    | VEGA     |
| DRAFTER     | AU       |
| CHECKED     | AU       |
| DATE        | 1/12/13  |
| SCALE       | AS SHOWN |
| PROJ. #     | 12055    |
| PROJ. MGR   |          |
| PROJ. DFCR. |          |
|             |          |
|             |          |

SHEET TITLE:  
SITE & GRADING PLAN

SHEET NUMBER:

A0.4

Record & Zoning Department  
Engineering Division  
EAS - NO.19-13  
EXHIBIT NO.36