



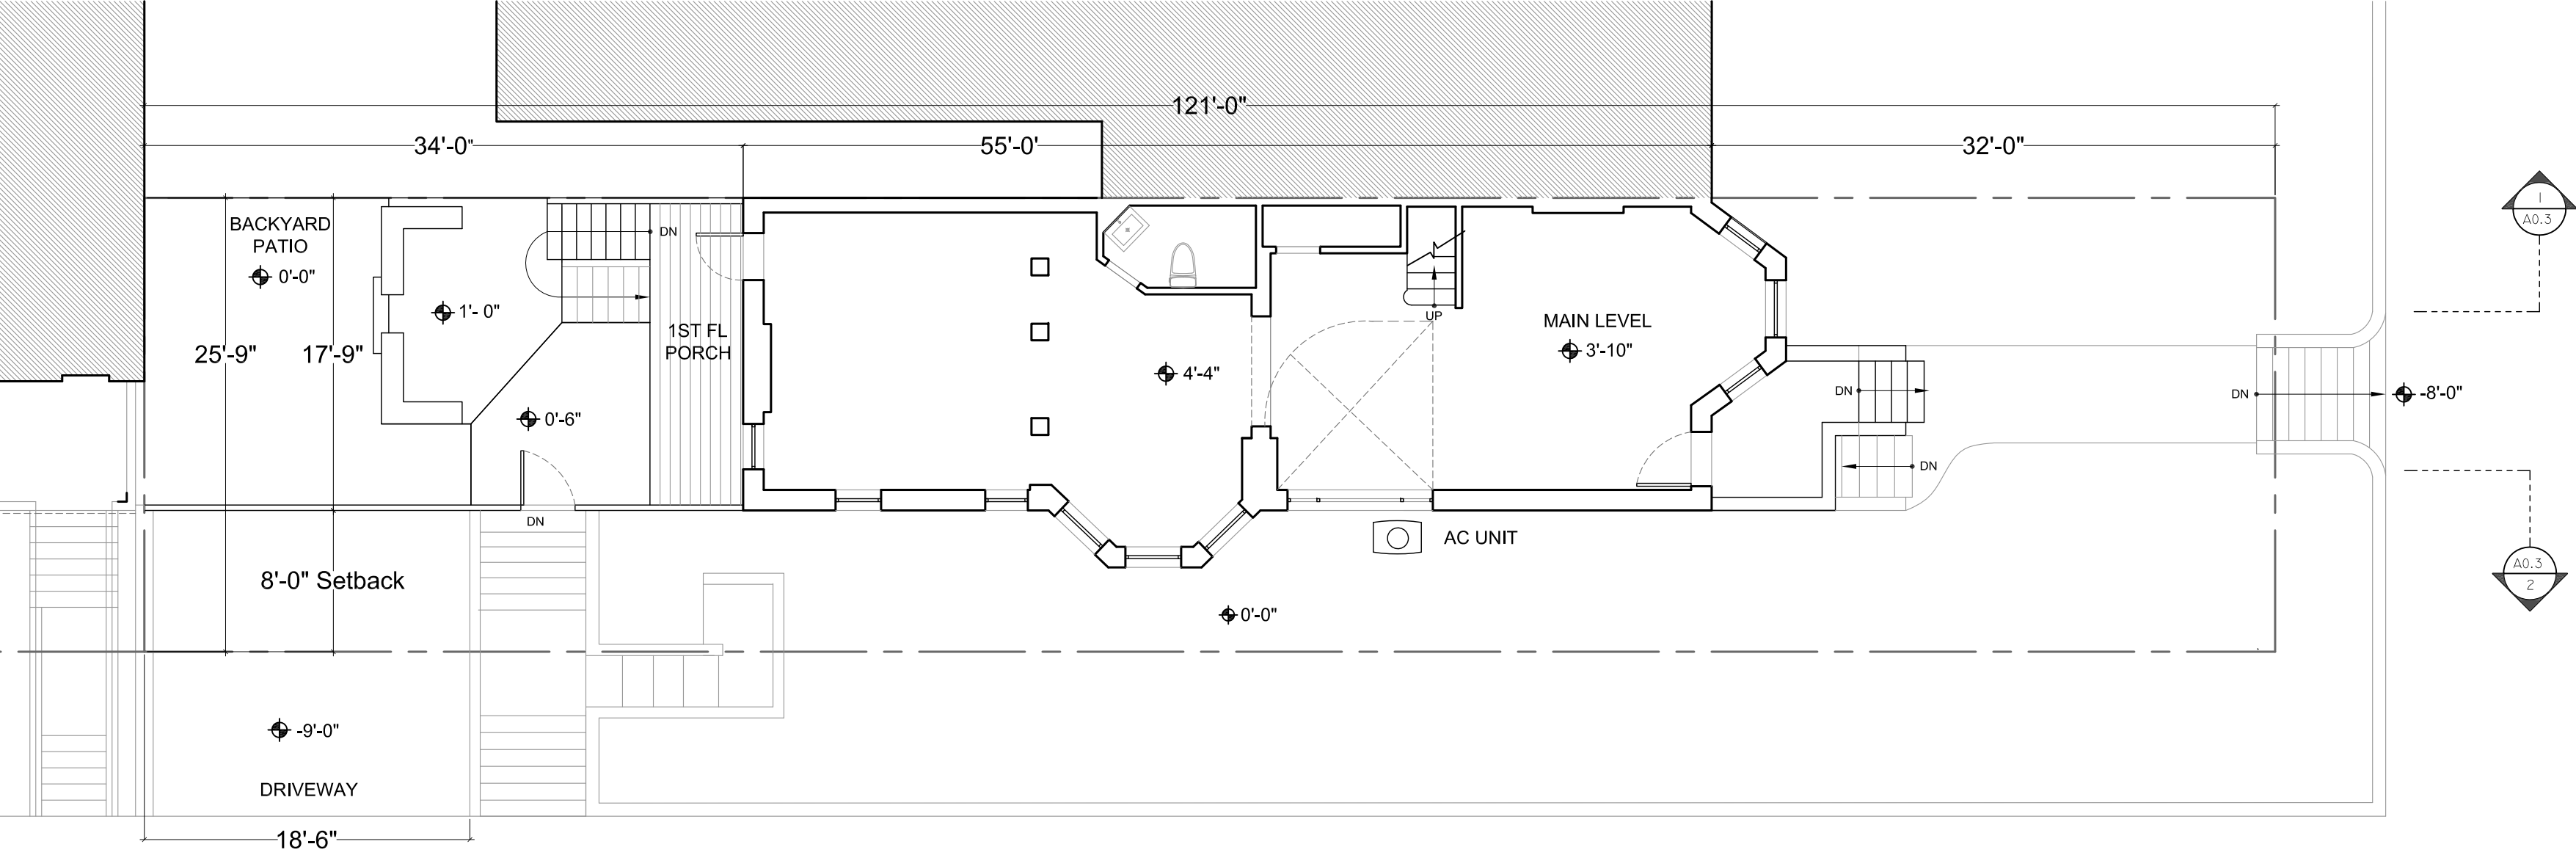

1
A0.1

EXISTING FIRST FLOOR PLAN


1/8"=1'0"

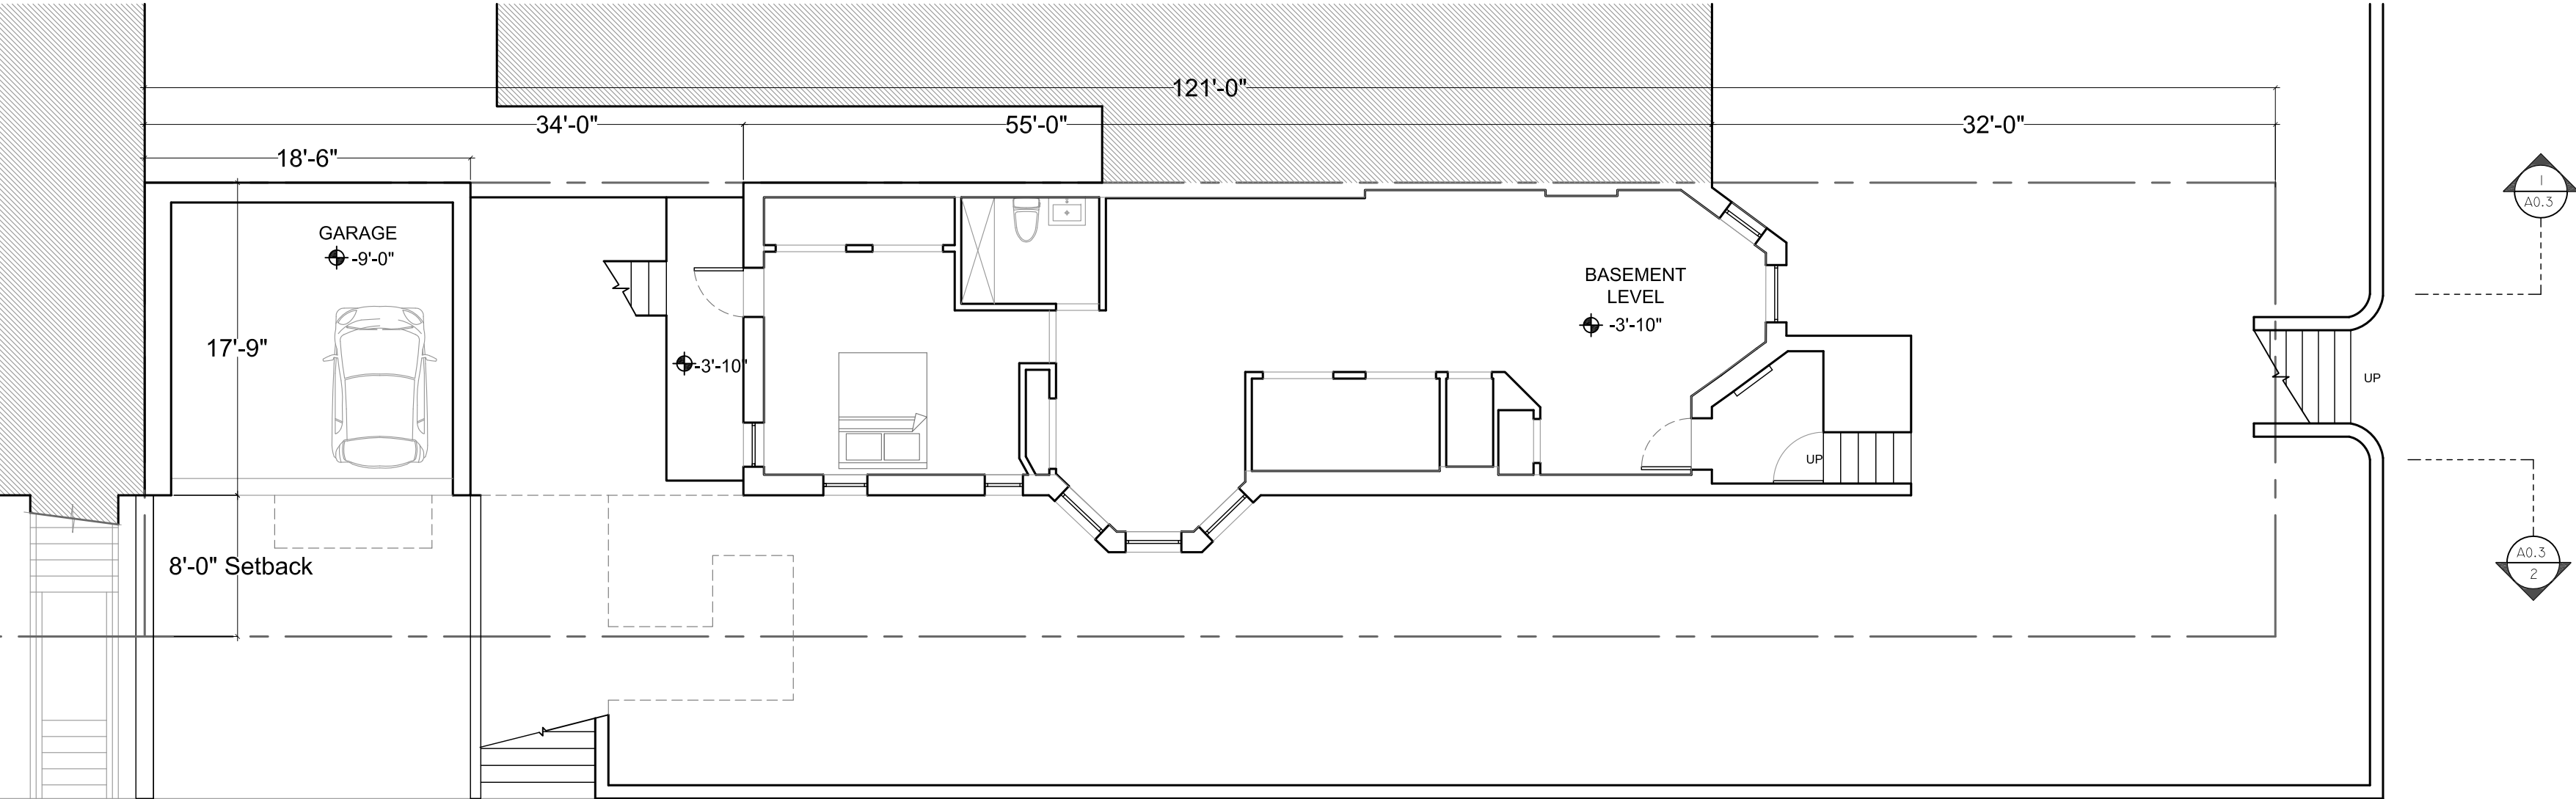

2
A0.1

EXISTING BASEMENT PLAN

1/8"=1'0"

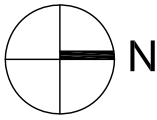

HLS

FIRM:
**HUNT
LAUDI
STUDIO**
1504 Swann Street NW
Washington, DC 20009
202.986.1182
www.huntlaudistudio.com

REVISION:

PROJECT PHASE:
FOR CONSTRUCTION

PROJECT ADDRESS:
1100 EUCLID ST NW
WASHINGTON, DC 20009

EUCLID RESIDENCE
EXISTING FLOOR PLANS

PROJECT:	DRAWING:
SCALE:	AS NOTED
DESIGNED BY:	LL/JH
DRAWN BY:	AW/CC/ML
CHECKED BY:	JH
DATE:	10/02/15
SHEET:	

A0.1

Board of Zoning Adjustment
District of Columbia
CASE NO.19066
EXHIBIT NO.44