




1
A0.2
SIDE ELEVATION
1/8"=1'0"

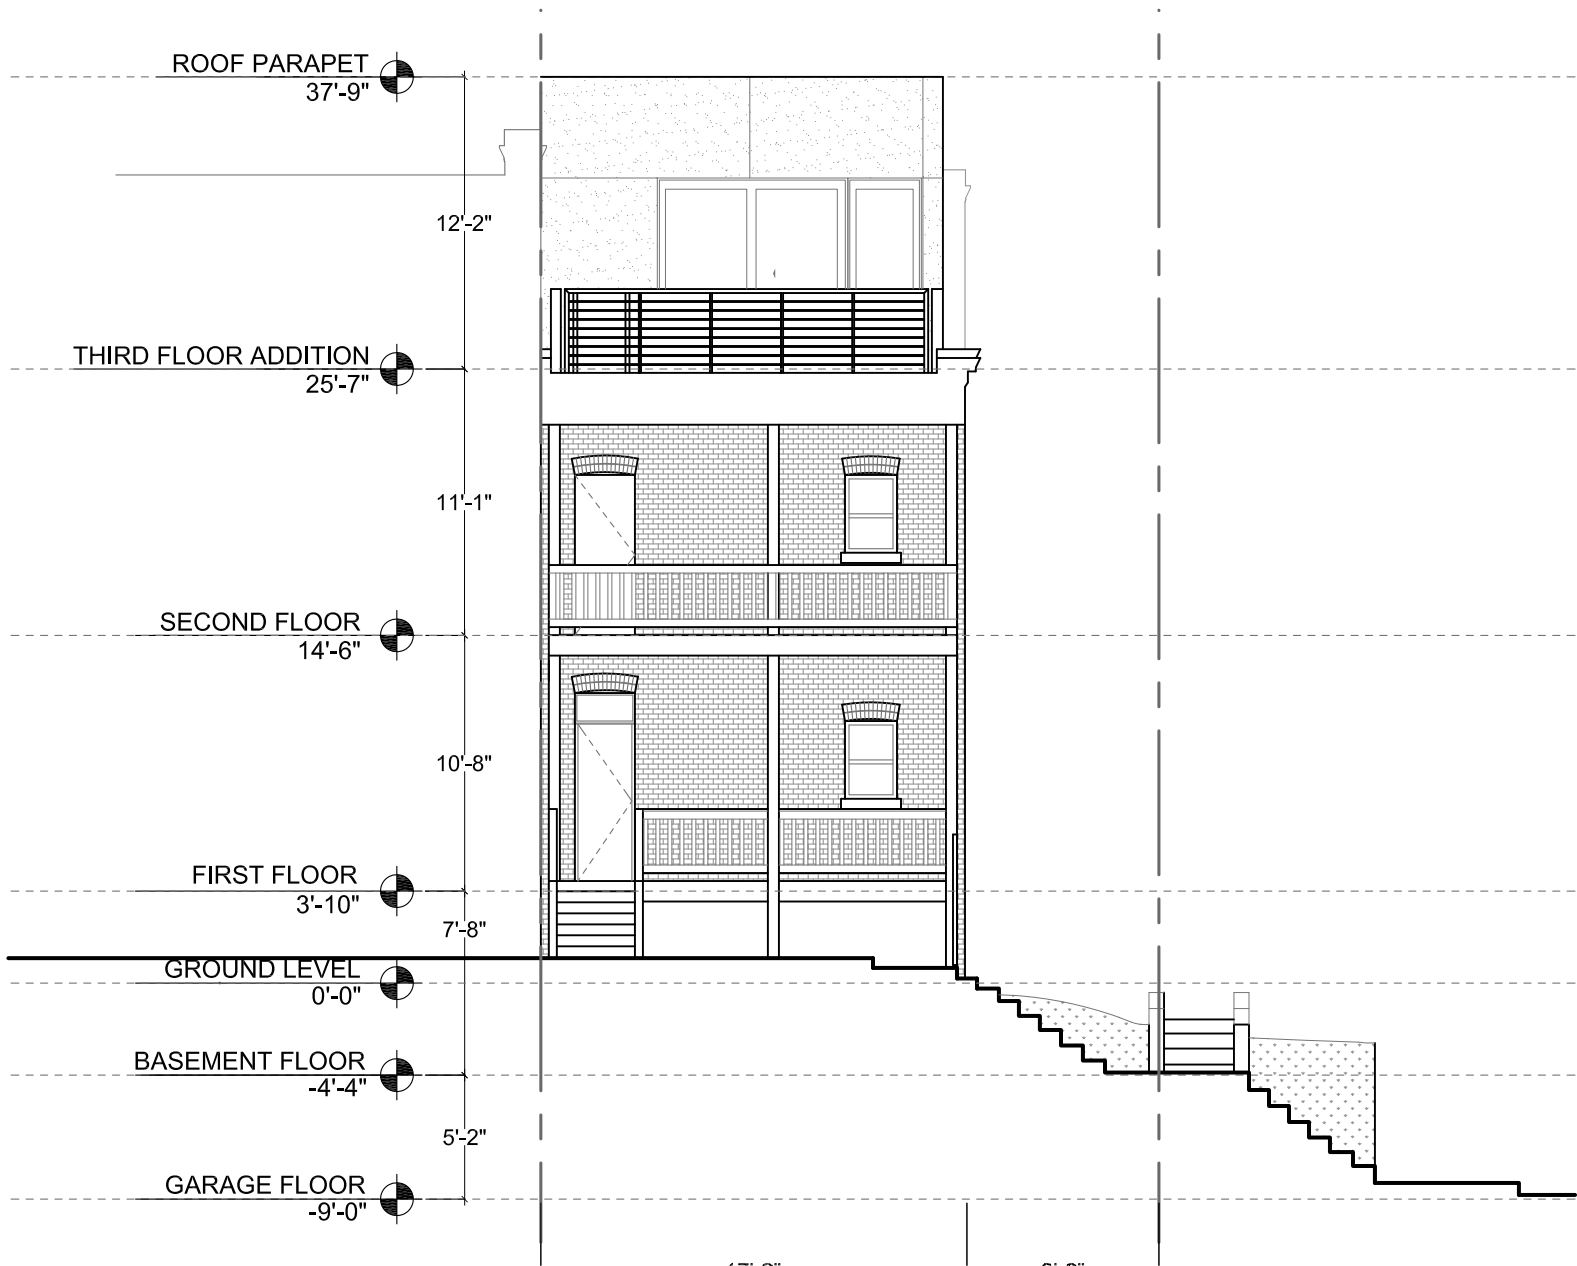

2
A0.2
BACK ELEVATION
1/8"=1'0"



3
A0.2
FRONT ELEVATION
1/8"=1'0"

HLS

FIRM:
HUNT
LAUDI
STUDIO

1504 Swann Street NW
Washington, DC 20009
202.986.1182
www.huntlaudistudio.com

REVISION:

PROJECT PHASE:

FOR CONSTRUCTION

PROJECT ADDRESS:

1100 EUCLID ST NW
WASHINGTON, DC 20009

EUCLID RESIDENCE
PERMITTED ELEVATIONS

PROJECT:
DRAWING:

SCALE:
AS NOTED

DESIGNED BY:
LL/JH

DRAWN BY:
AW/CC/ML

CHECKED BY:
JH

DATE:
10/02/15

SHEET:

A0.21

Board of Zoning Adjustment
District of Columbia
CASE NO.19066
EXHIBIT NO.45