


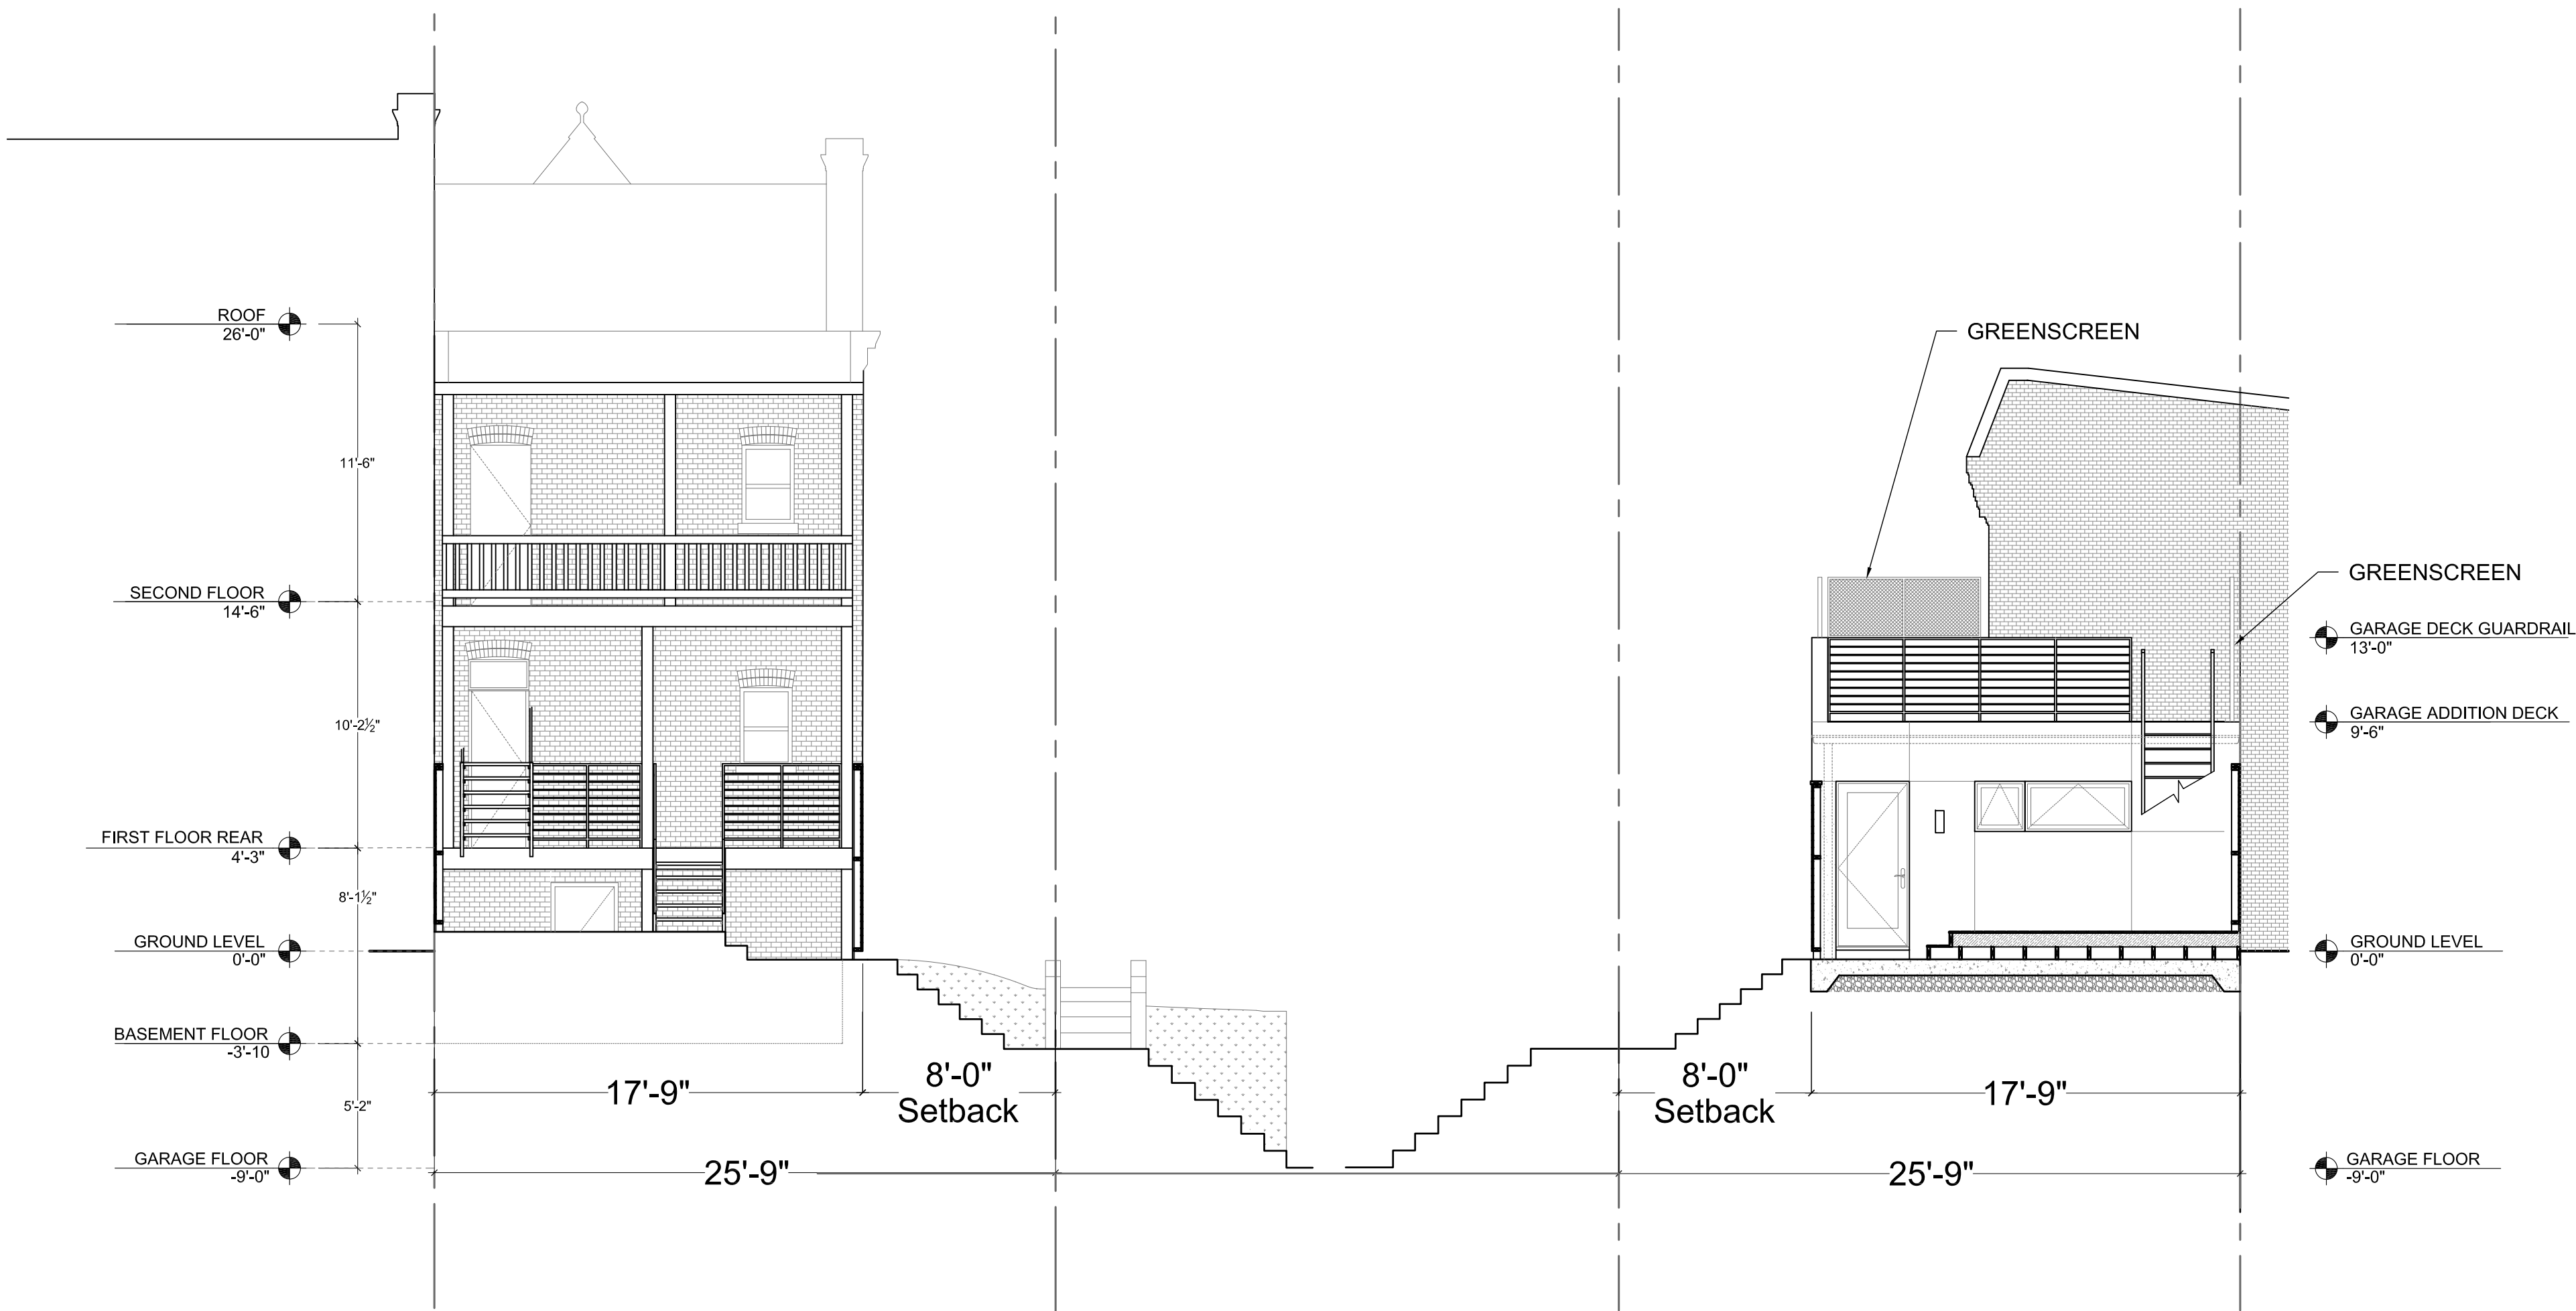

1
A2.1
NEW REAR ELEVATION
3/16"=1'0"

2
A2.1
GARAGE ADDITION ELEV
3/16"=1'0"

HLS

FIRM:
HUNT
LAUDI
STUDIO

1504 Swann Street NW
Washington, DC 20009
202.986.1182
www.huntlaudistudio.com

REVISION:

PROJECT PHASE:

FOR CONSTRUCTION

PROJECT ADDRESS:

1100 EUCLID ST NW
WASHINGTON, DC 20009

EUCLID RESIDENCE

NEW ELEVATIONS

PROJECT:

DRAWING:

SCALE: AS NOTED

DESIGNED BY: LL/JH

DRAWN BY: AW/CC/ML

CHECKED BY: JH

DATE: 10/02/15

SHEET:

A2.1

Board of Zoning Adjustment
District of Columbia
CASE NO.19066
EXHIBIT NO.468