




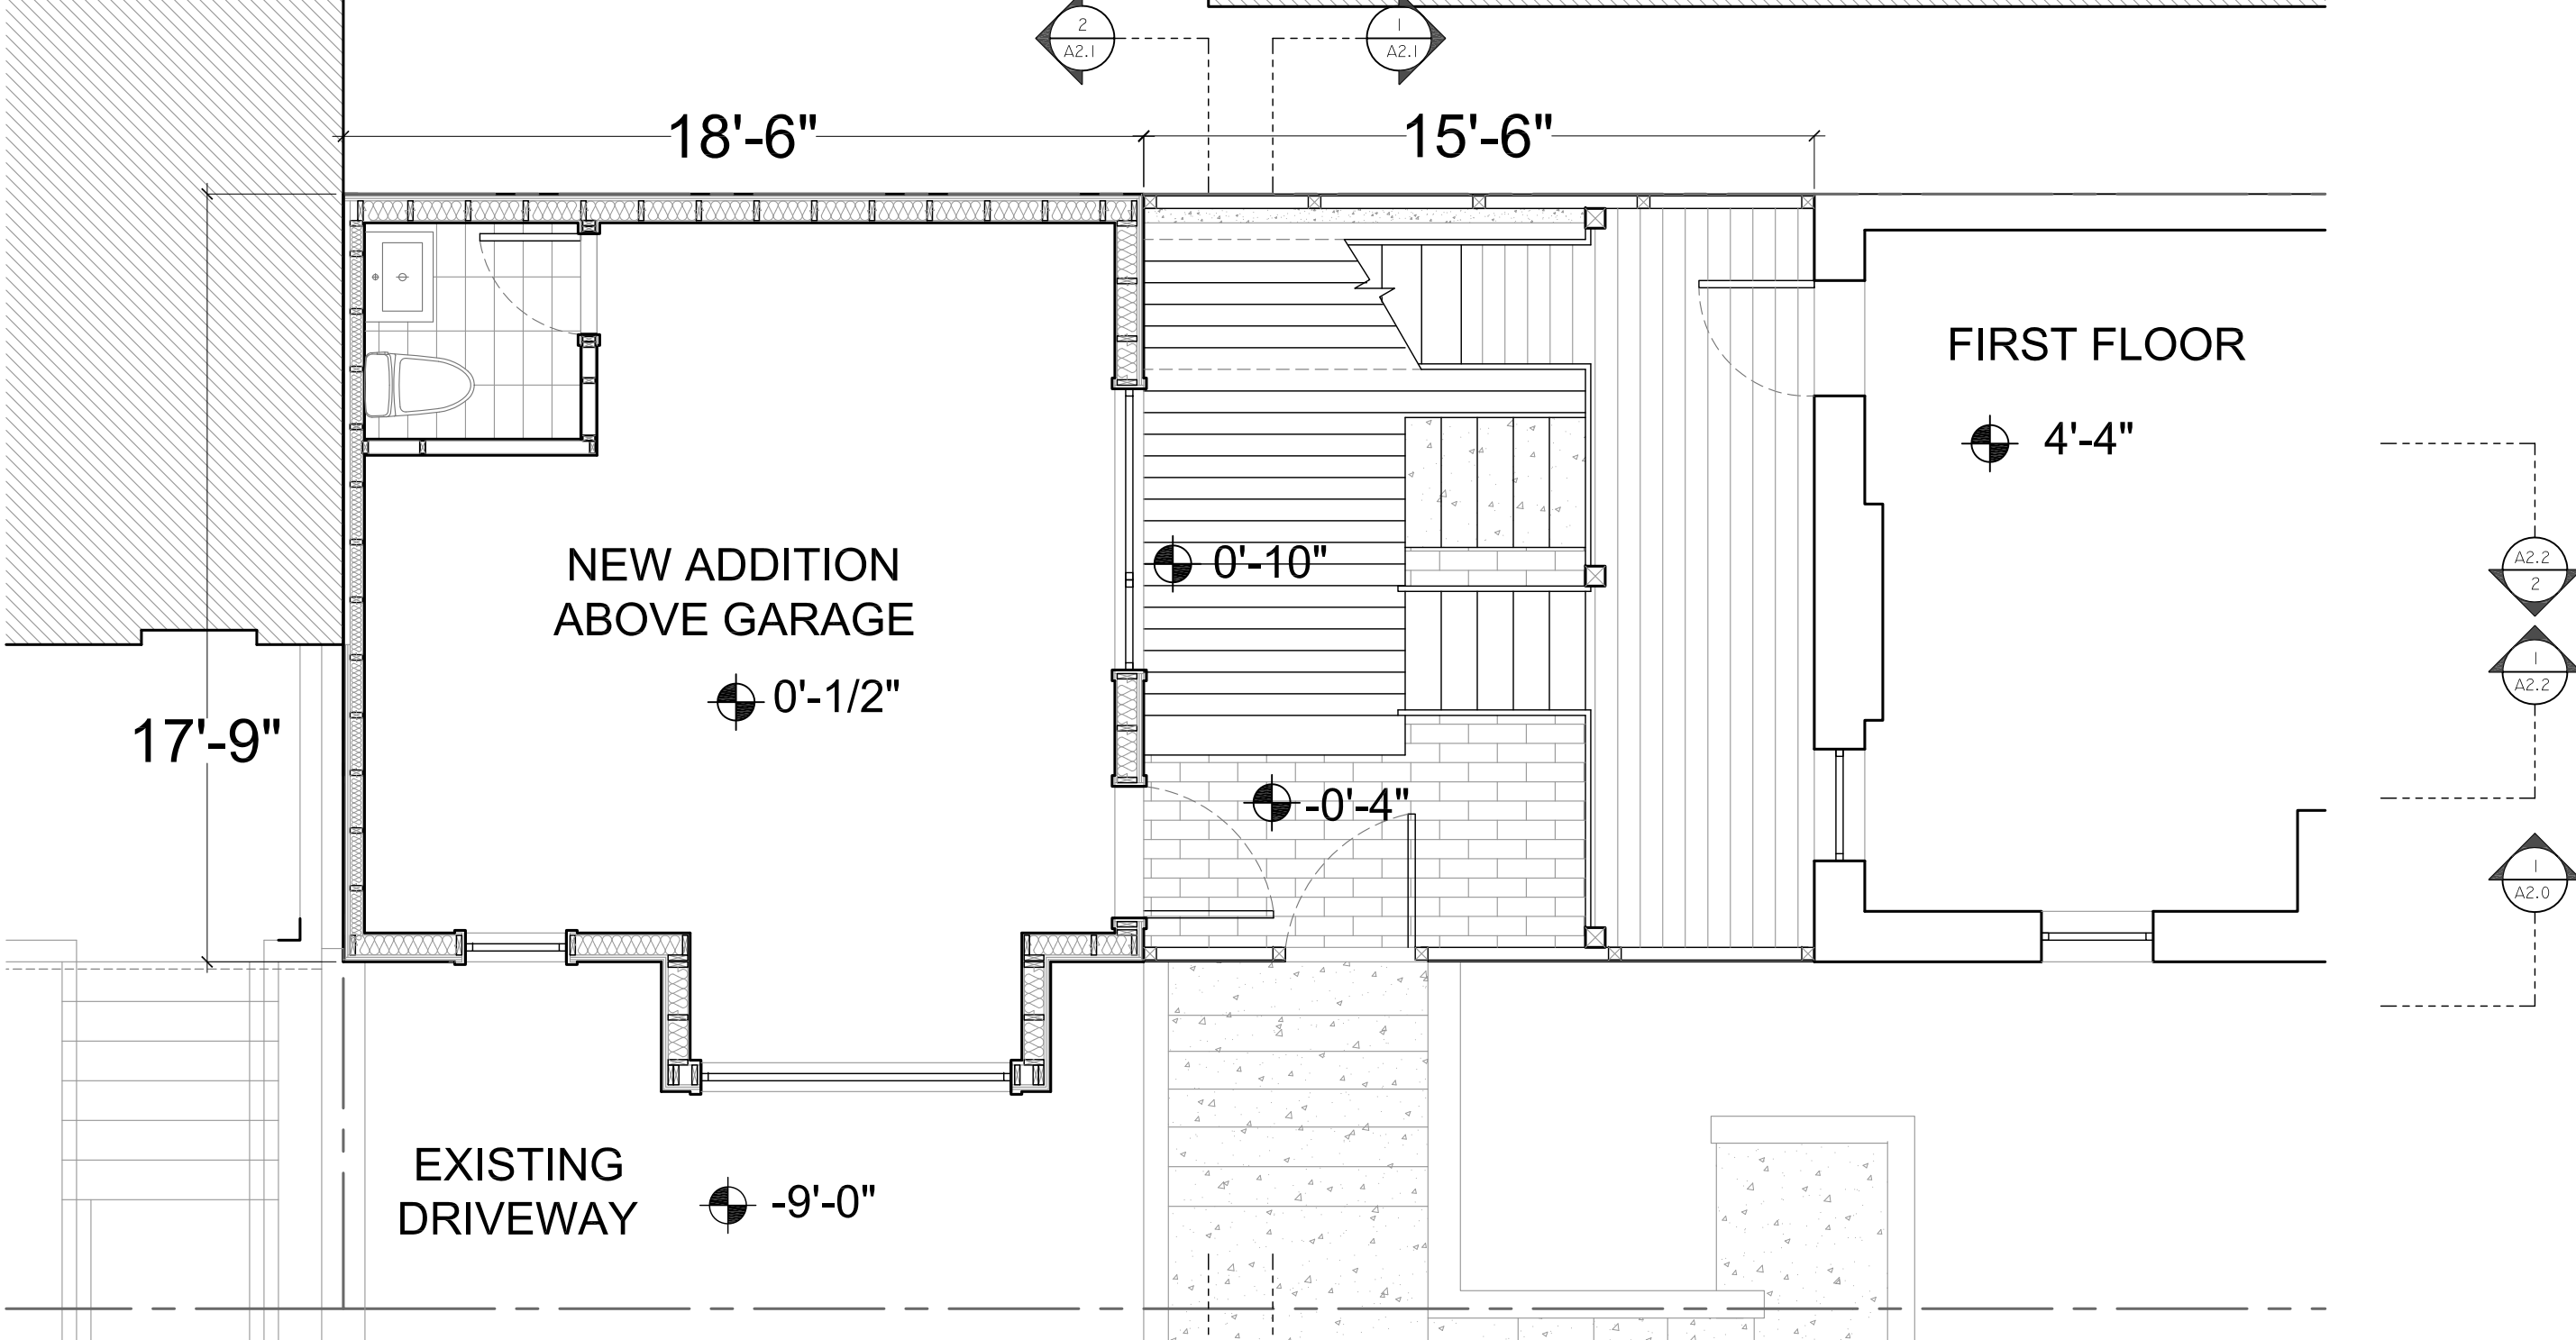

1 GARAGE ADDITION PLAN
A1.0 1/4"=1'0"

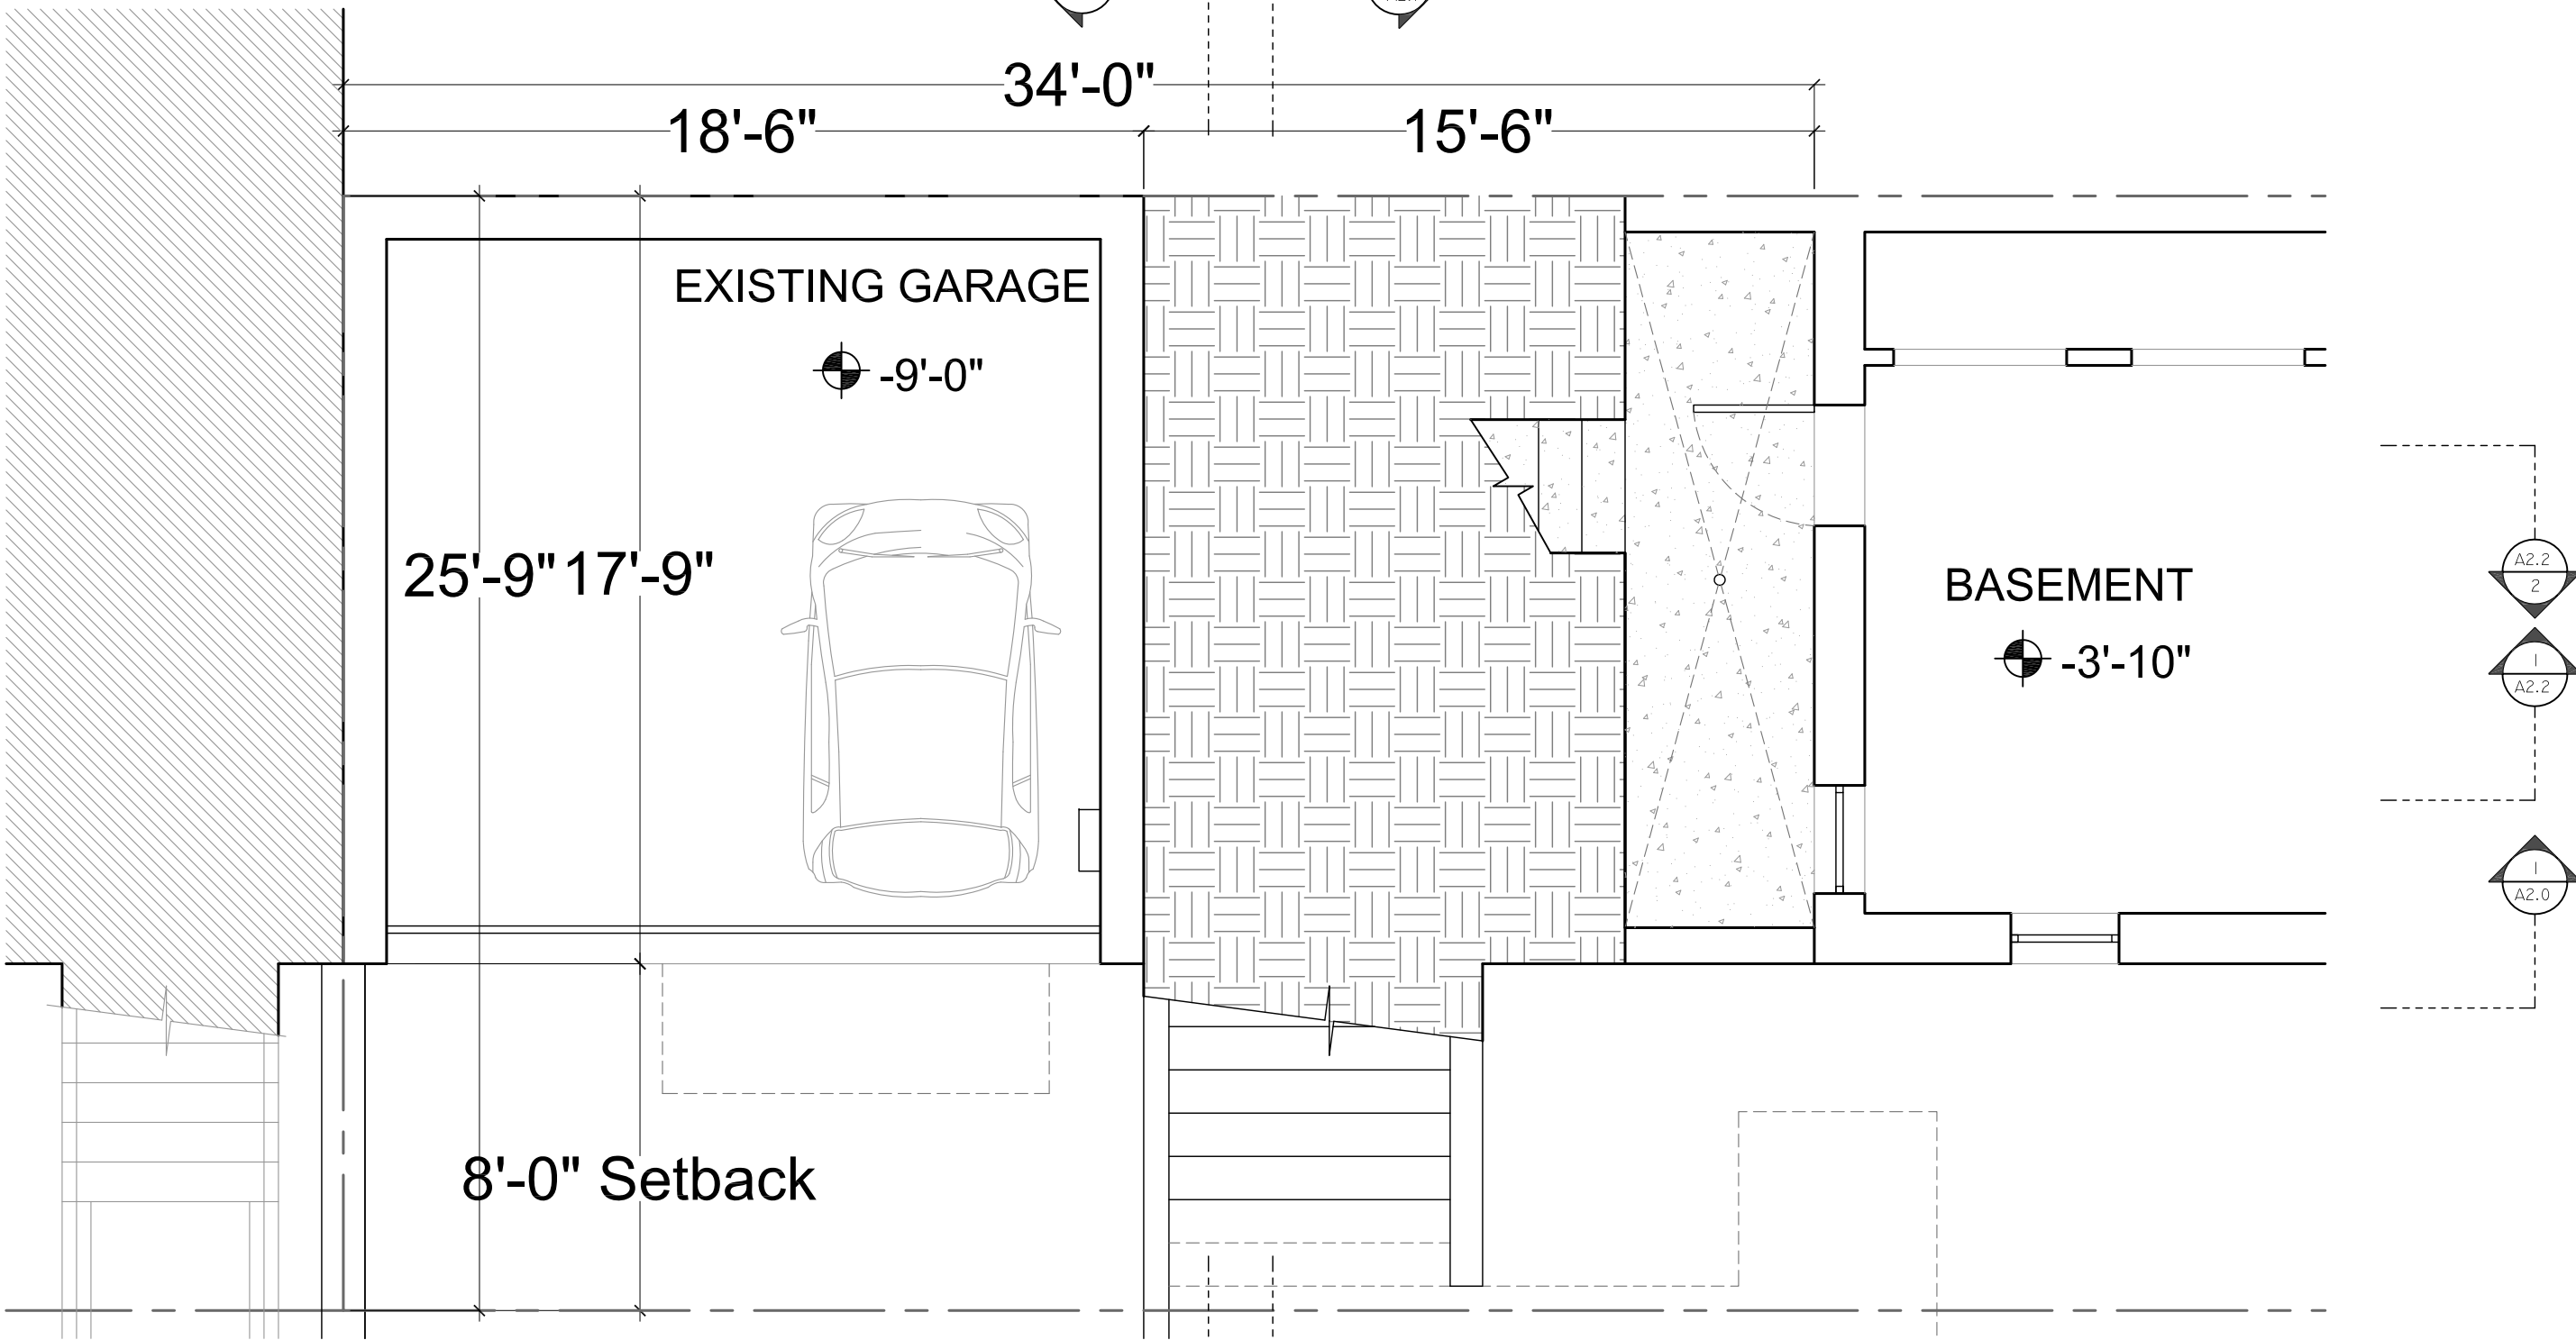

2 GARAGE GROUND FLOOR PLAN
A1.0 1/4"=1'0"

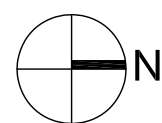

HLS

FIRM:

**HUNT
LAUDI
STUDIO**

1504 Swann Street NW
Washington, DC 20009
202.986.1182
www.huntlaudistudio.com

REVISION:

PROJECT PHASE:

FOR CONSTRUCTION

PROJECT ADDRESS:

1100 EUCLID ST NW
WASHINGTON, DC 20009

PROJECT:

EUCLID RESIDENCE

DRAWING:

GARAGE ADDITION PLANS

SCALE:

AS NOTED

DESIGNED BY:

LL/JH

DRAWN BY:

AW/CC/ML

CHECKED BY:

JH

DATE:

10/02/15

SHEET:

A1.0

Board of Zoning Adjustment
District of Columbia
CASE NO.19066
EXHIBIT NO.47