


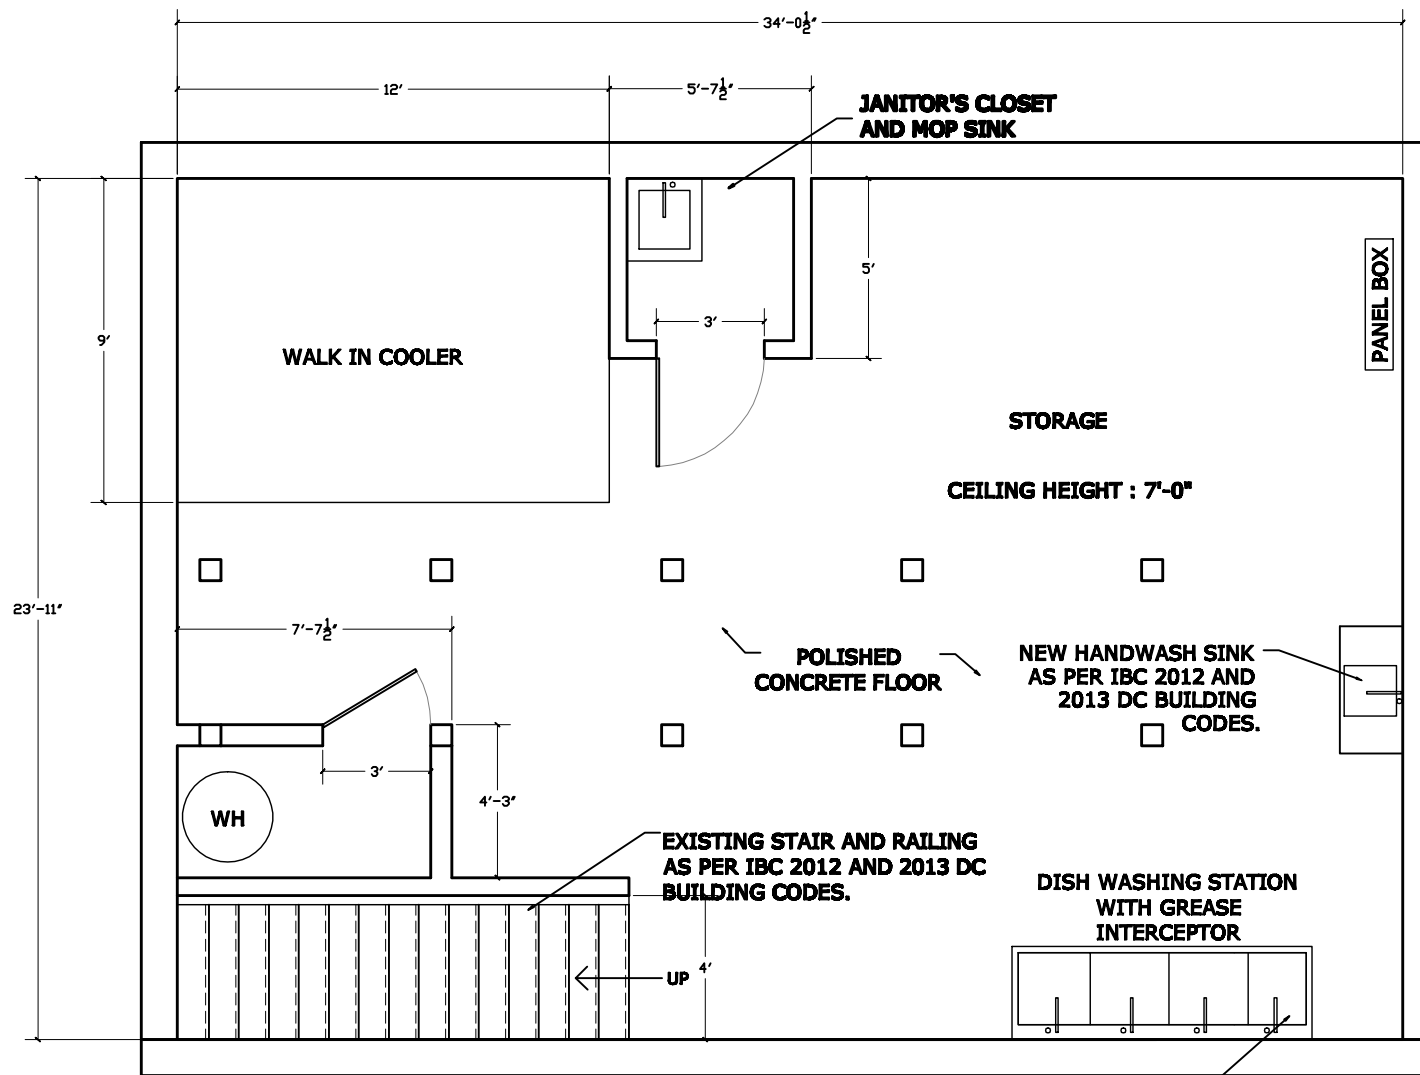

NOTES

-NEW BATHROOM FIXTURES TO HAVE CLEARANCES AS SPECIFIED BY IBC 2012 CODE REGULATIONS, TYP.


-ALL STAIR DIMENSIONS AS REQUIRED BY IBC 2012 AND 2013 DC BUILDING CODES. ALL RAILINGS AS PER IBC 2012 CODE REQUIREMENTS, TYP.

DRAIN BOARD DISPOSAL PLUMBED AND TRAPPED SEPARATELY FROM ALL OTHER SINK COMPARTMENTS, OWN SUPPLY OF COLD WATER.

StudioSmith, LLC
WASHINGTON, DC
202.294.8868

© DRAWING PROTECTED BY COPYRIGHT. THIS DRAWING CANNOT BE DISTRIBUTED OR REPRODUCED WITHOUT WRITTEN PERMISSION FROM STUDIO SMITH, LLC.

PROJECT:
RESTAURANT/BAR
1544 8th STREET, NW
WASHINGTON, DC 20001

 

DRAWING TITLE:

PROPOSED CELLAR PLAN

DATE:


JANUARY 9, 2015

SCALE : 3/16" = 1'-0"

SUBMISSION:

PERMIT

Board of Zoning Adjustment
District of Columbia
CASE NO. Z-9076
EXHIBIT NO.6
A-7

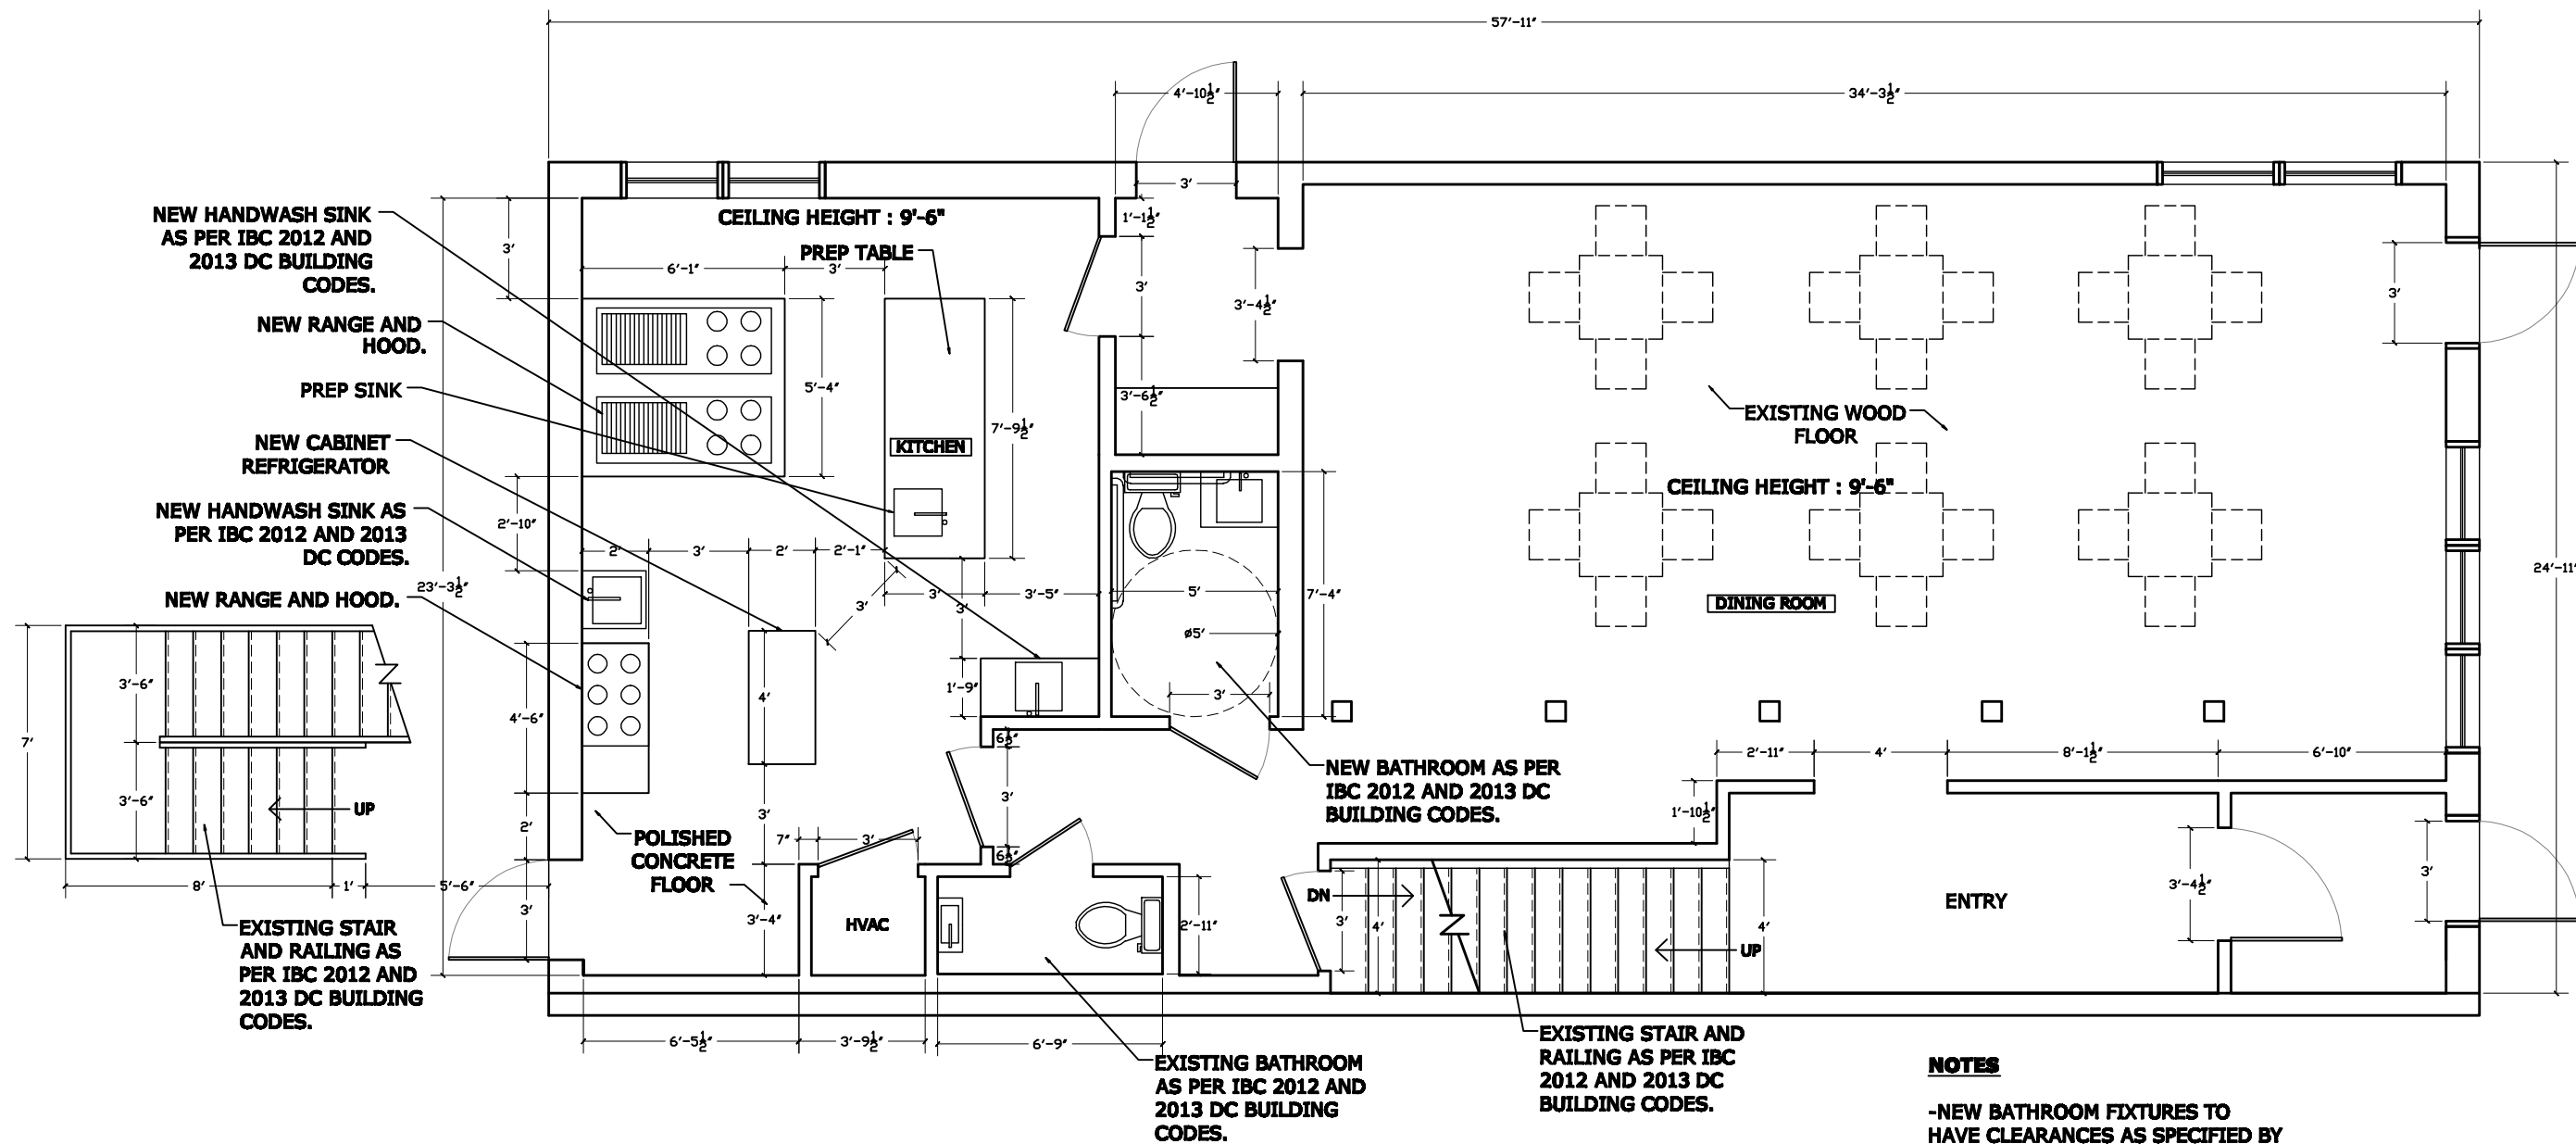

StudioSmith, LLC
WASHINGTON, DC
202.294.8868

© DRAWING PROTECTED BY COPYRIGHT. THIS DRAWING
CANNOT BE DISTRIBUTED OR REPRODUCED WITHOUT
WRITTEN PERMISSION FROM STUDIO SMITH, LLC.

PROJECT:

RESTAURANT/BAR
1644 8th STREET, NW
WASHINGTON, DC 20001

DRAWING TITLE:

PROPOSED FIRST
FLOOR PLAN

DATE:


JANUARY 9, 2015

SCALE : 3/16" = 1'-0"

SUBMISSION:

PERMIT

A-8

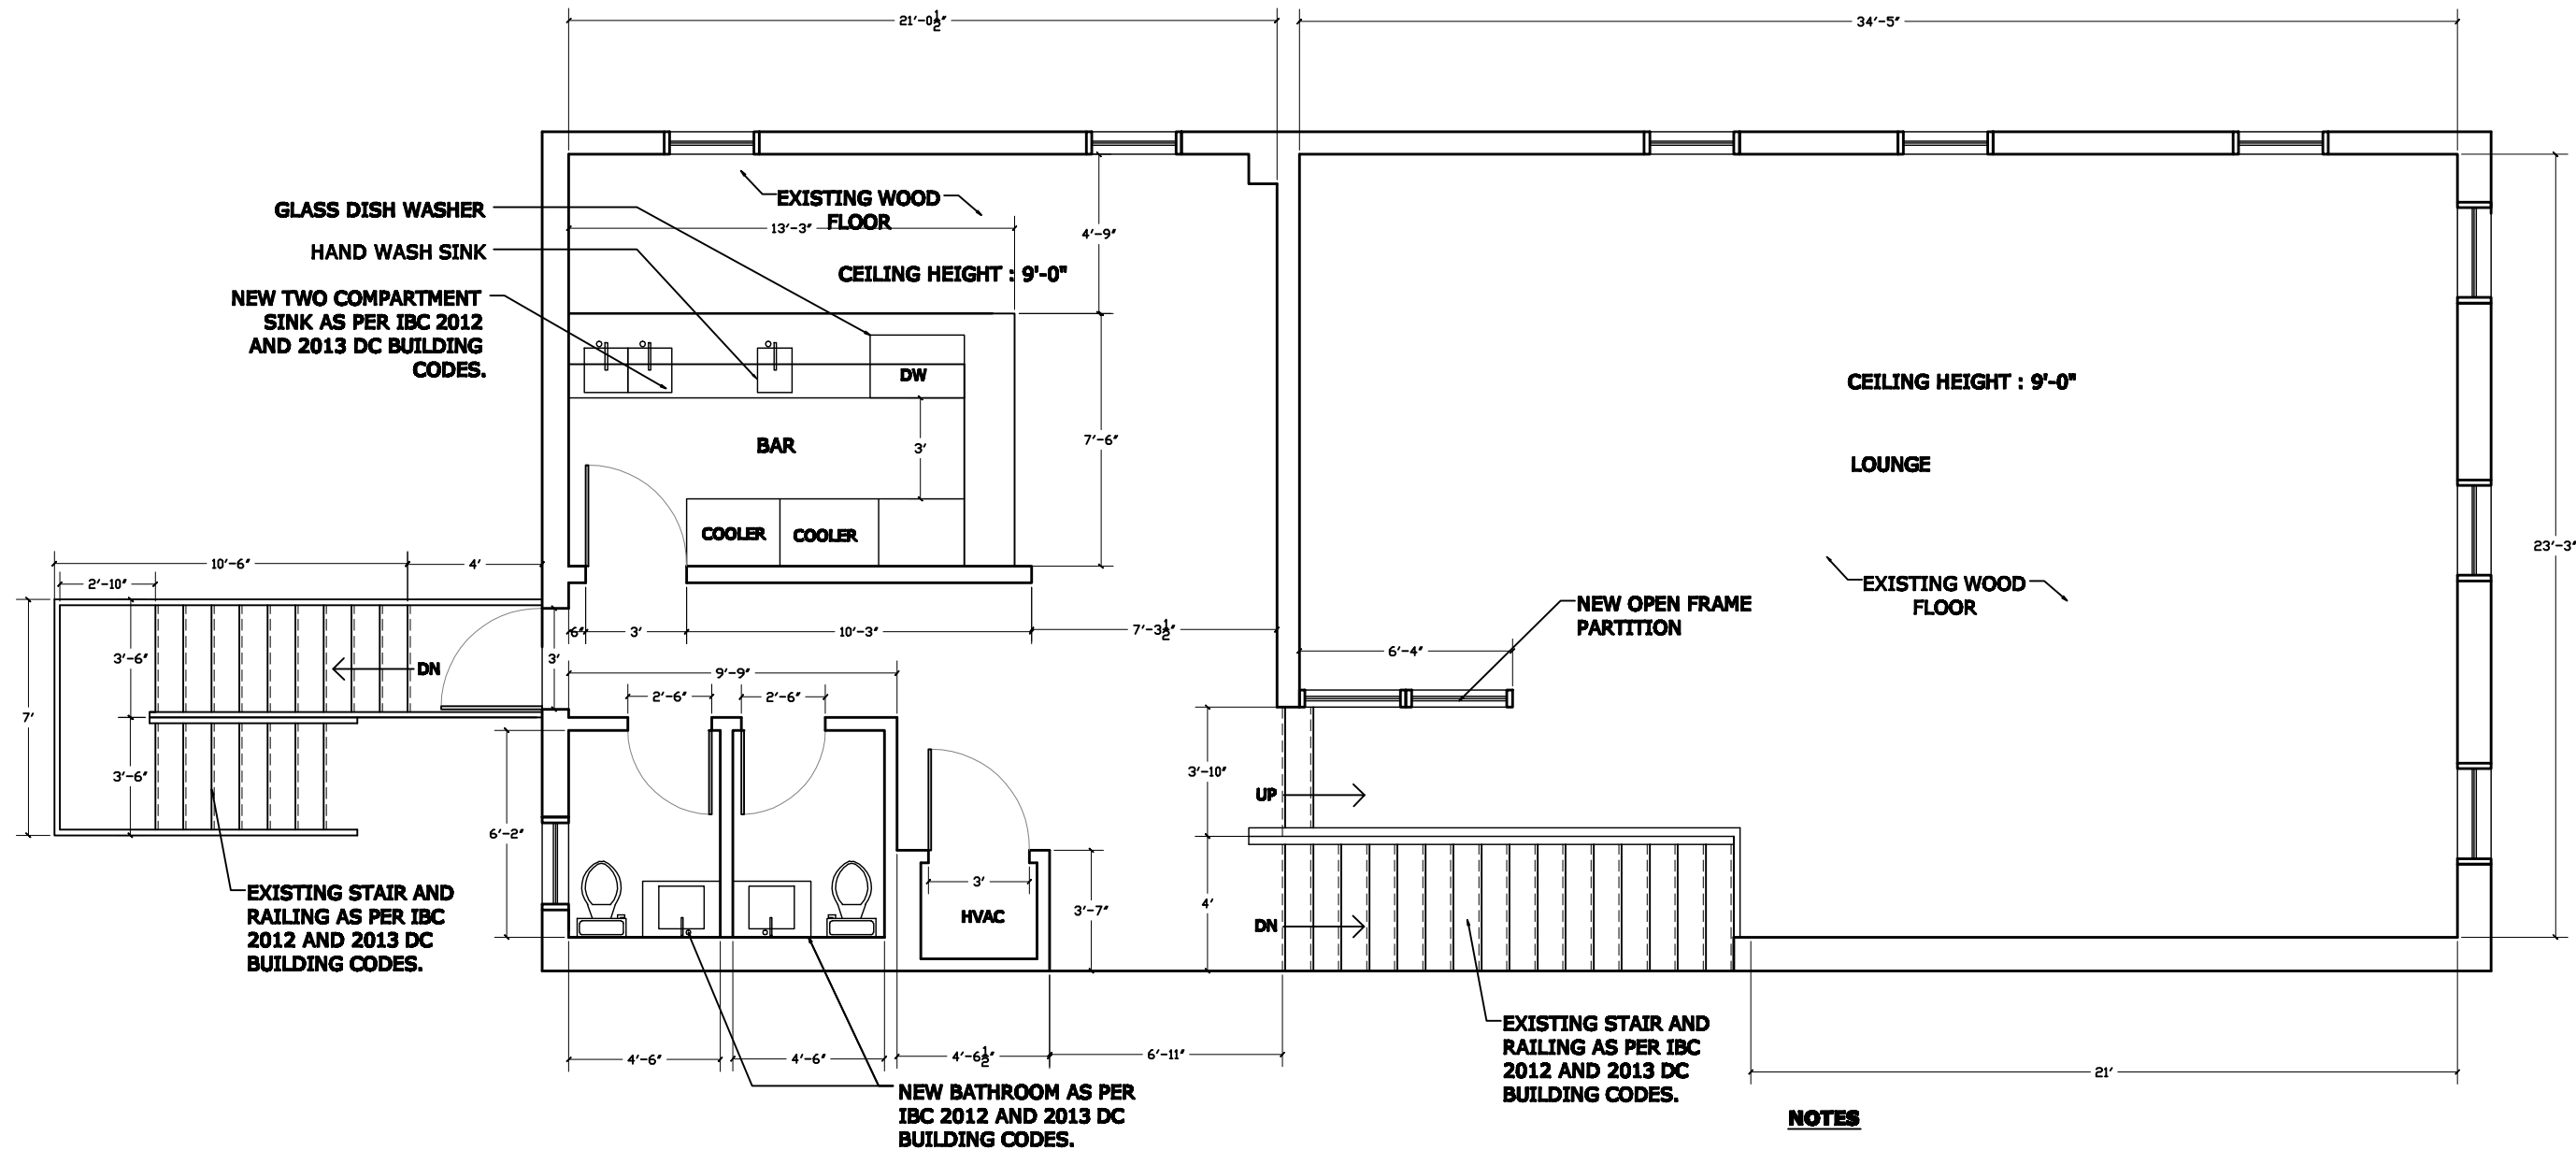

NOTES


-NEW BATHROOM FIXTURES TO HAVE CLEARANCES AS SPECIFIED BY IBC 2012 CODE REGULATIONS, TYP.

-ALL STAIR DIMENSIONS AS REQUIRED BY IBC 2012 AND 2013 DC BUILDING CODES. ALL RAILINGS AS PER IBC 2012 CODE REQUIREMENTS, TYP.

StudioSmith, LLC
WASHINGTON, DC
202.294.8868

© DRAWING PROTECTED BY COPYRIGHT. THIS DRAWING
CANNOT BE DISTRIBUTED OR REPRODUCED WITHOUT
WRITTEN PERMISSION FROM STUDIO SMITH, LLC.

PROJECT:
RESTAURANT/BAR
1544 8th STREET, NW
WASHINGTON, DC 20001

 

DRAWING TITLE:

PROPOSED SECOND
FLOOR PLAN

DATE:

JANUARY 9, 2015

SCALE : 3/16" = 1'-0"

SUBMISSION:

PERMIT

A-9