



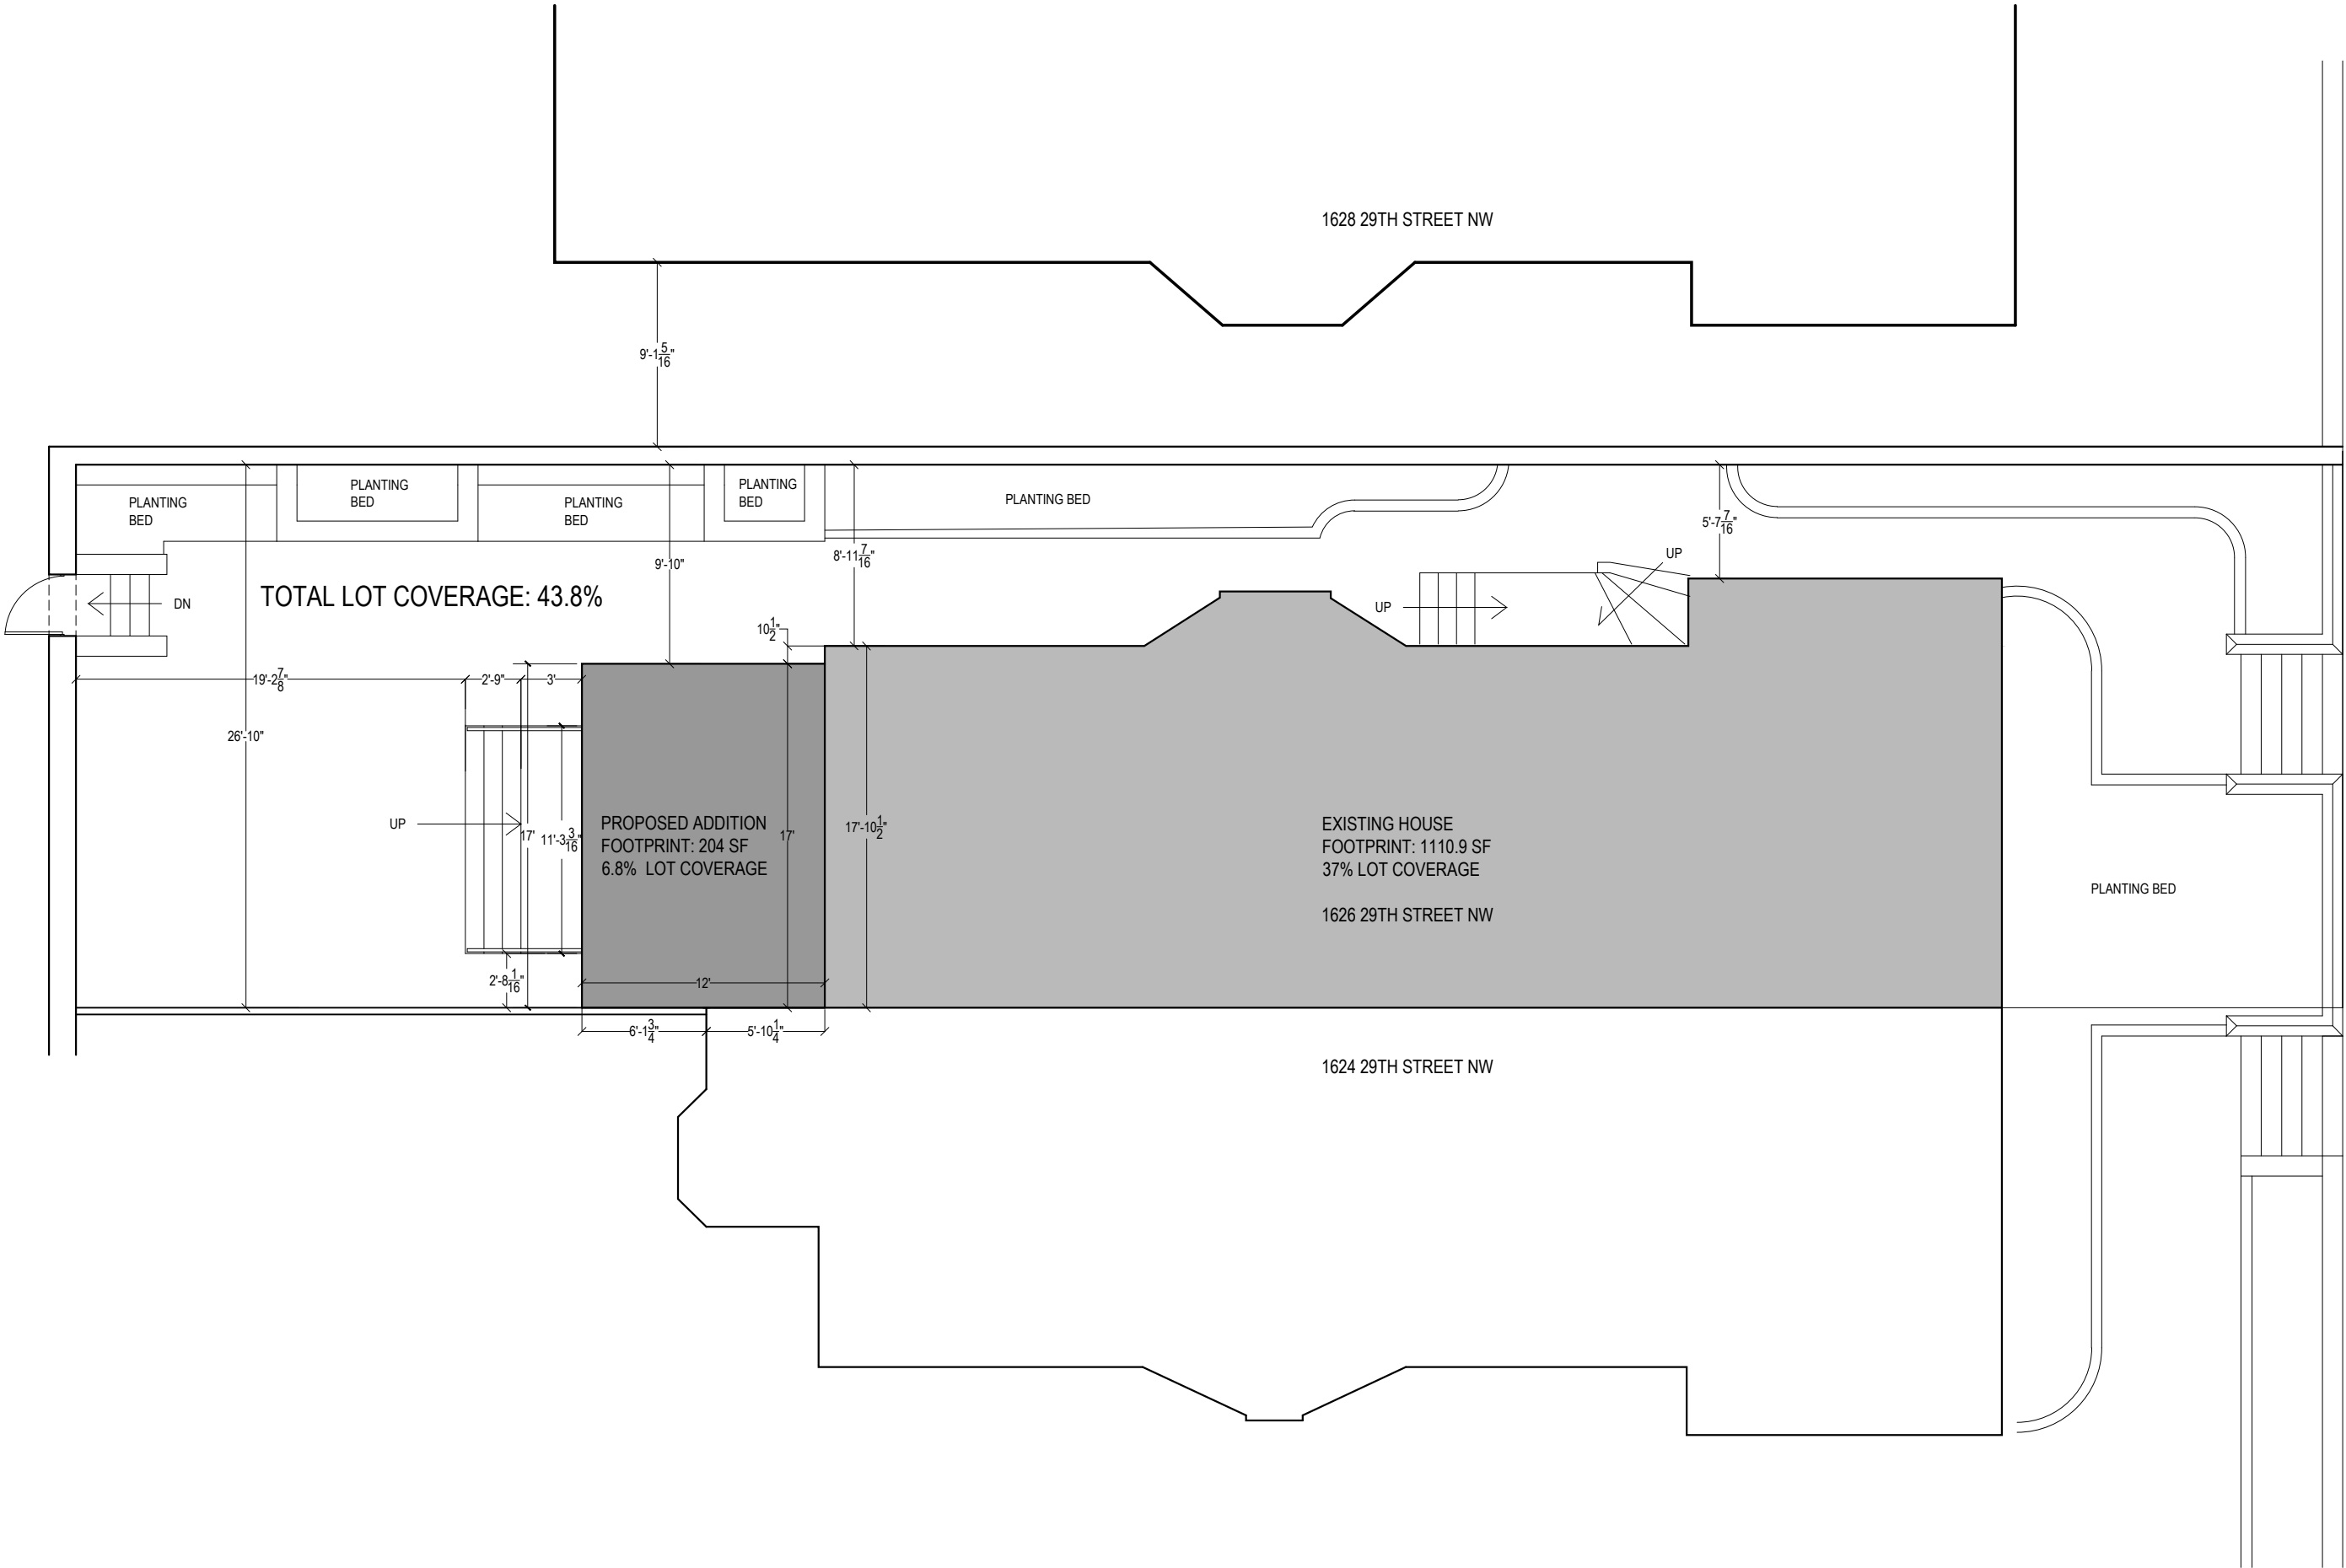

CHRISTIAN ZAPATKA ARCHITECT, LLC
1656 33rd STREET NW WASHINGTON DC 20007 202 333 2735

© DRAWING PROTECTED BY COPYRIGHT. THIS DRAWING
CANNOT BE DISTRIBUTED OR REPRODUCED WITHOUT WRITTEN
PERMISSION FROM CHRISTIAN ZAPATKA ARCHITECT, LLC.

PROJECT:
LOWELL / MEEGAN RESIDENCE
1626 29TH STREET, NW
WASHINGTON, DC 20007
SQ:1283 LOT:0806

 

DRAWING TITLE:

EXISTING AND
PROPOSED SITE
PLAN

SUBMISSION:

CONCEPT


DATE: JULY 7, 2015

SCALE: 1/8" = 1'-0"


S-1a

Board of Zoning Adjustment
District of Columbia
CASE NO.19097
EXHIBIT NO.8

1 EXISTING FIRST FLOOR

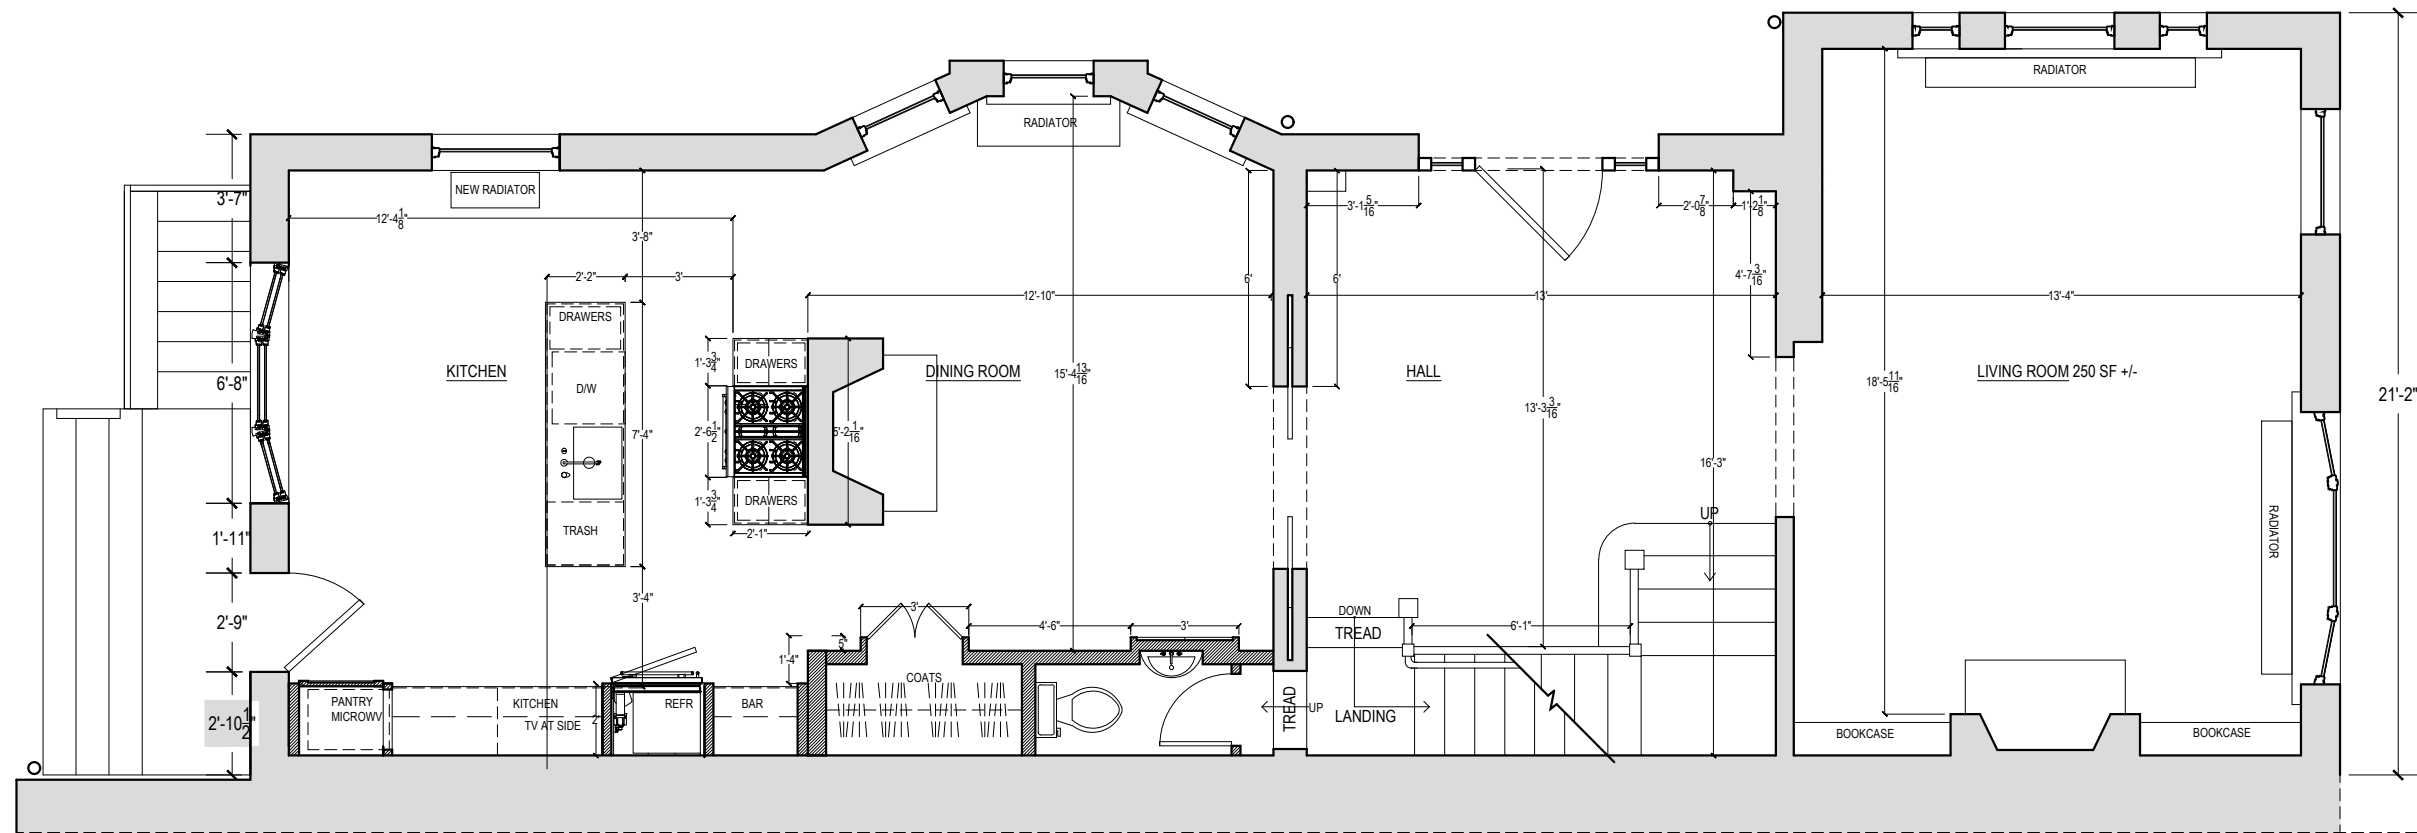


2 PROPOSED FIRST FLOOR

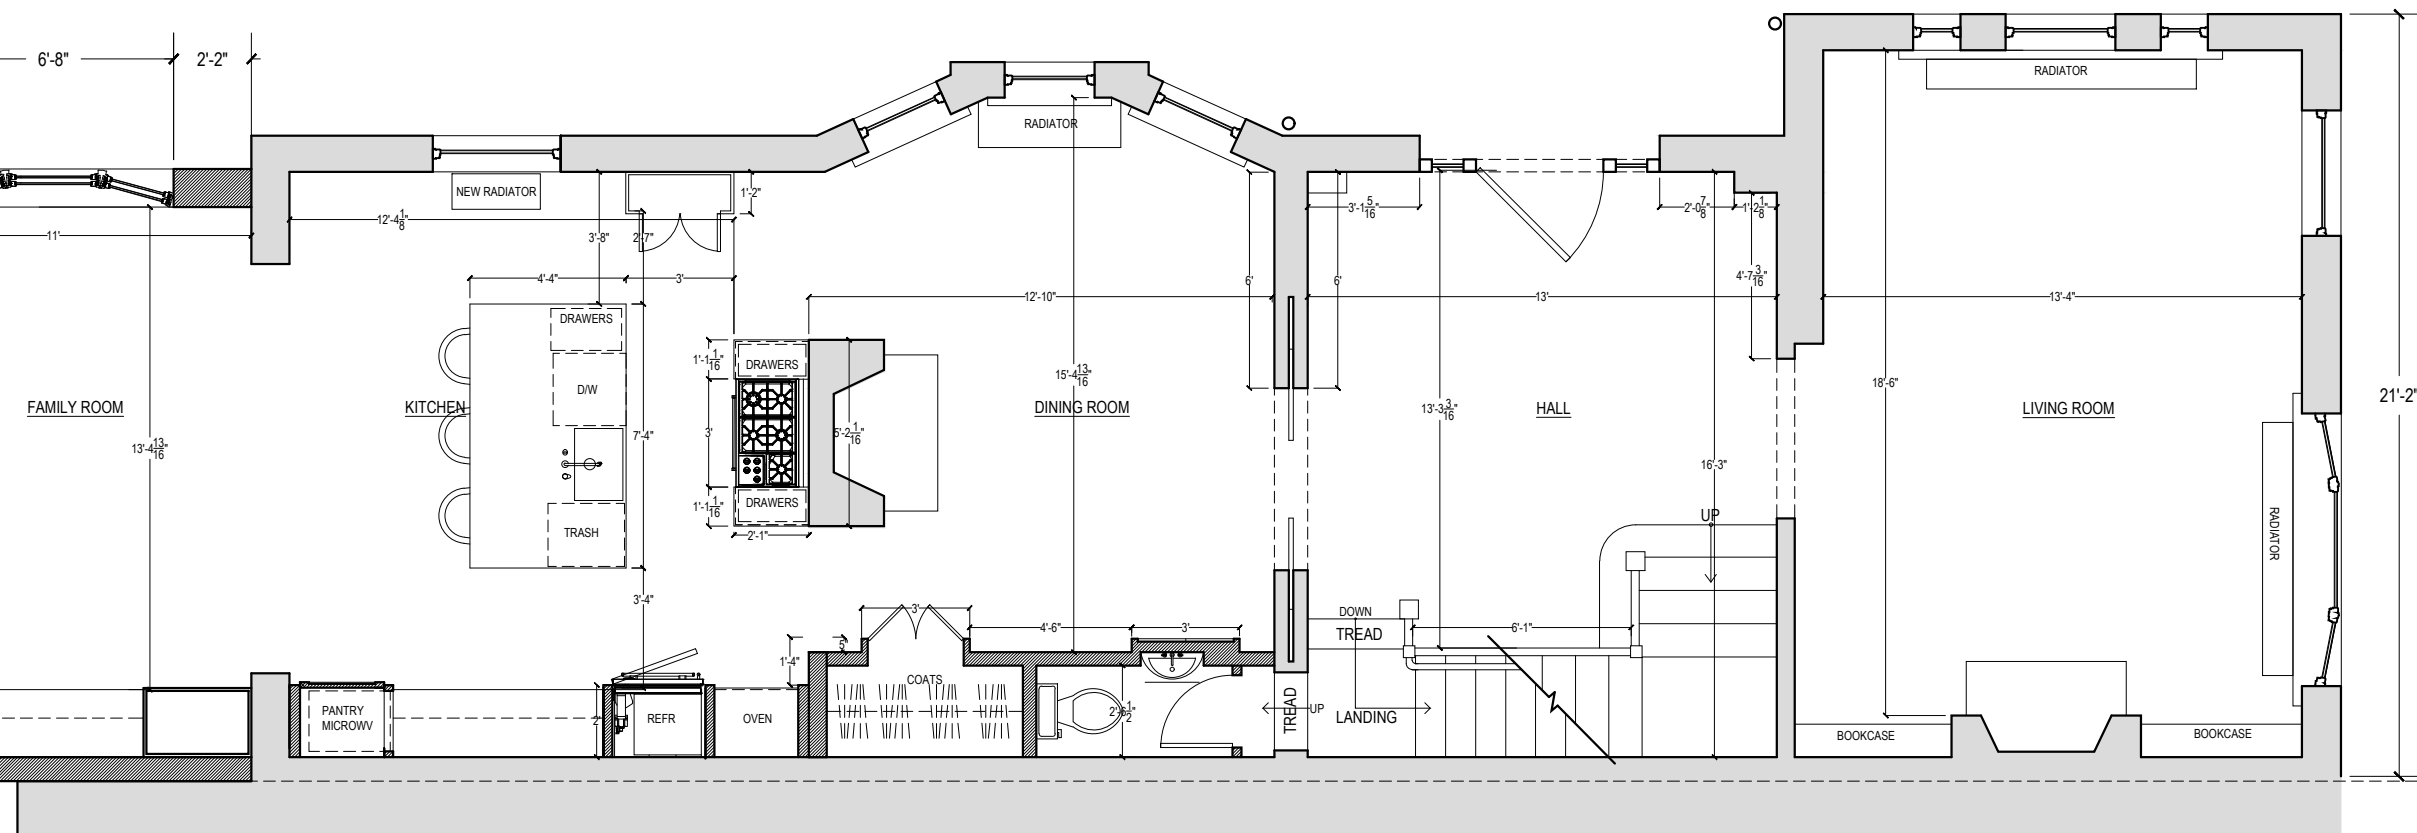

CHRISTIAN ZAPATKA ARCHITECT, LLC
1656 33rd STREET NW WASHINGTON DC 20007 202 333 2735

© DRAWING PROTECTED BY COPYRIGHT. THIS DRAWING
CANNOT BE DISTRIBUTED OR REPRODUCED WITHOUT WRITTEN
PERMISSION FROM CHRISTIAN ZAPATKA ARCHITECT, LLC.

PROJECT: LOWELL / MEEGAN RESIDENCE
1626 29TH STREET, NW
WASHINGTON, DC 20007
SQ:1283 LOT:0806

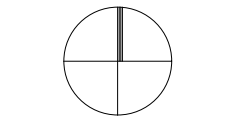

DRAWING TITLE:
EXISTING AND
PROPOSED FIRST
FLOOR

SUBMISSION:
CONCEPT

DATE: JULY 7, 2015
SCALE: 3/16" = 1'-0"

1 EXISTING SIDE ELEVATION



1 PROPOSED SIDE ELEVATION



PROJECT:

LOWELL / MEEGAN RESIDENCE
1626 29TH STREET, NW
WASHINGTON, DC 20007
SQ:1283 LOT:0806

DRAWING TITLE:

EXISTING AND
PROPOSED
SIDE ELEVATION

SUBMISSION:

CONCEPT

DATE: JULY 7, 2015

SCALE: 1/8" = 1'-0"

CHRISTIAN ZAPATKA ARCHITECT, LLC
1656 33rd STREET NW WASHINGTON DC 20007 202 333 2735

© DRAWING PROTECTED BY COPYRIGHT. THIS DRAWING
CANNOT BE DISTRIBUTED OR REPRODUCED WITHOUT WRITTEN
PERMISSION FROM CHRISTIAN ZAPATKA ARCHITECT, LLC.

E-0



1 EXISTING REAR ELEVATION



2 PROPOSED REAR ELEVATION

PROJECT:

LOWELL / MEEGAN RESIDENCE
1626 29TH STREET, NW
WASHINGTON, DC 20007
SQ:1283 LOT:0806

DRAWING TITLE:

EXISTING AND
PROPOSED
REAR
ELEVATION

SUBMISSION:

CONCEPT

DATE: JULY 7, 2015

SCALE: 3/16" = 1'-0"

CHRISTIAN ZAPATKA ARCHITECT, LLC
1656 33rd STREET NW WASHINGTON DC 20007 202 333 2735

© DRAWING PROTECTED BY COPYRIGHT. THIS DRAWING
CANNOT BE DISTRIBUTED OR REPRODUCED WITHOUT WRITTEN
PERMISSION FROM CHRISTIAN ZAPATKA ARCHITECT, LLC.

E-1