





|                                 |   |                     |
|---------------------------------|---|---------------------|
| SHEET NUMBER:<br><br><b>A-1</b> | <b>HELMSTADTER / SOLOMON RESIDENCE</b><br>4334 P STREET, N.W., WASHINGTON, DC 20007<br><br><b>MORRIS ARCHITECTS</b><br>60 MARKET STREET, SUITE 204 / GAITHERSBURG, MD 20878<br>TEL: 301-527-1002 FAX: 301-527-1003 morrisarc@aol.com | REVISIONS:          |
| PROJECT NUMBER:<br>1503         | ARCHITECTURAL SITE PLAN (ADJACENT LOT 43 TO WEST IS ALSO SHOWN FOR CONTEXT)   | DATE: JULY 20, 2015 |

Board of Zoning Adjustment  
 District of Columbia  
 CASE NO. 19102  
 EXHIBIT NO. 8

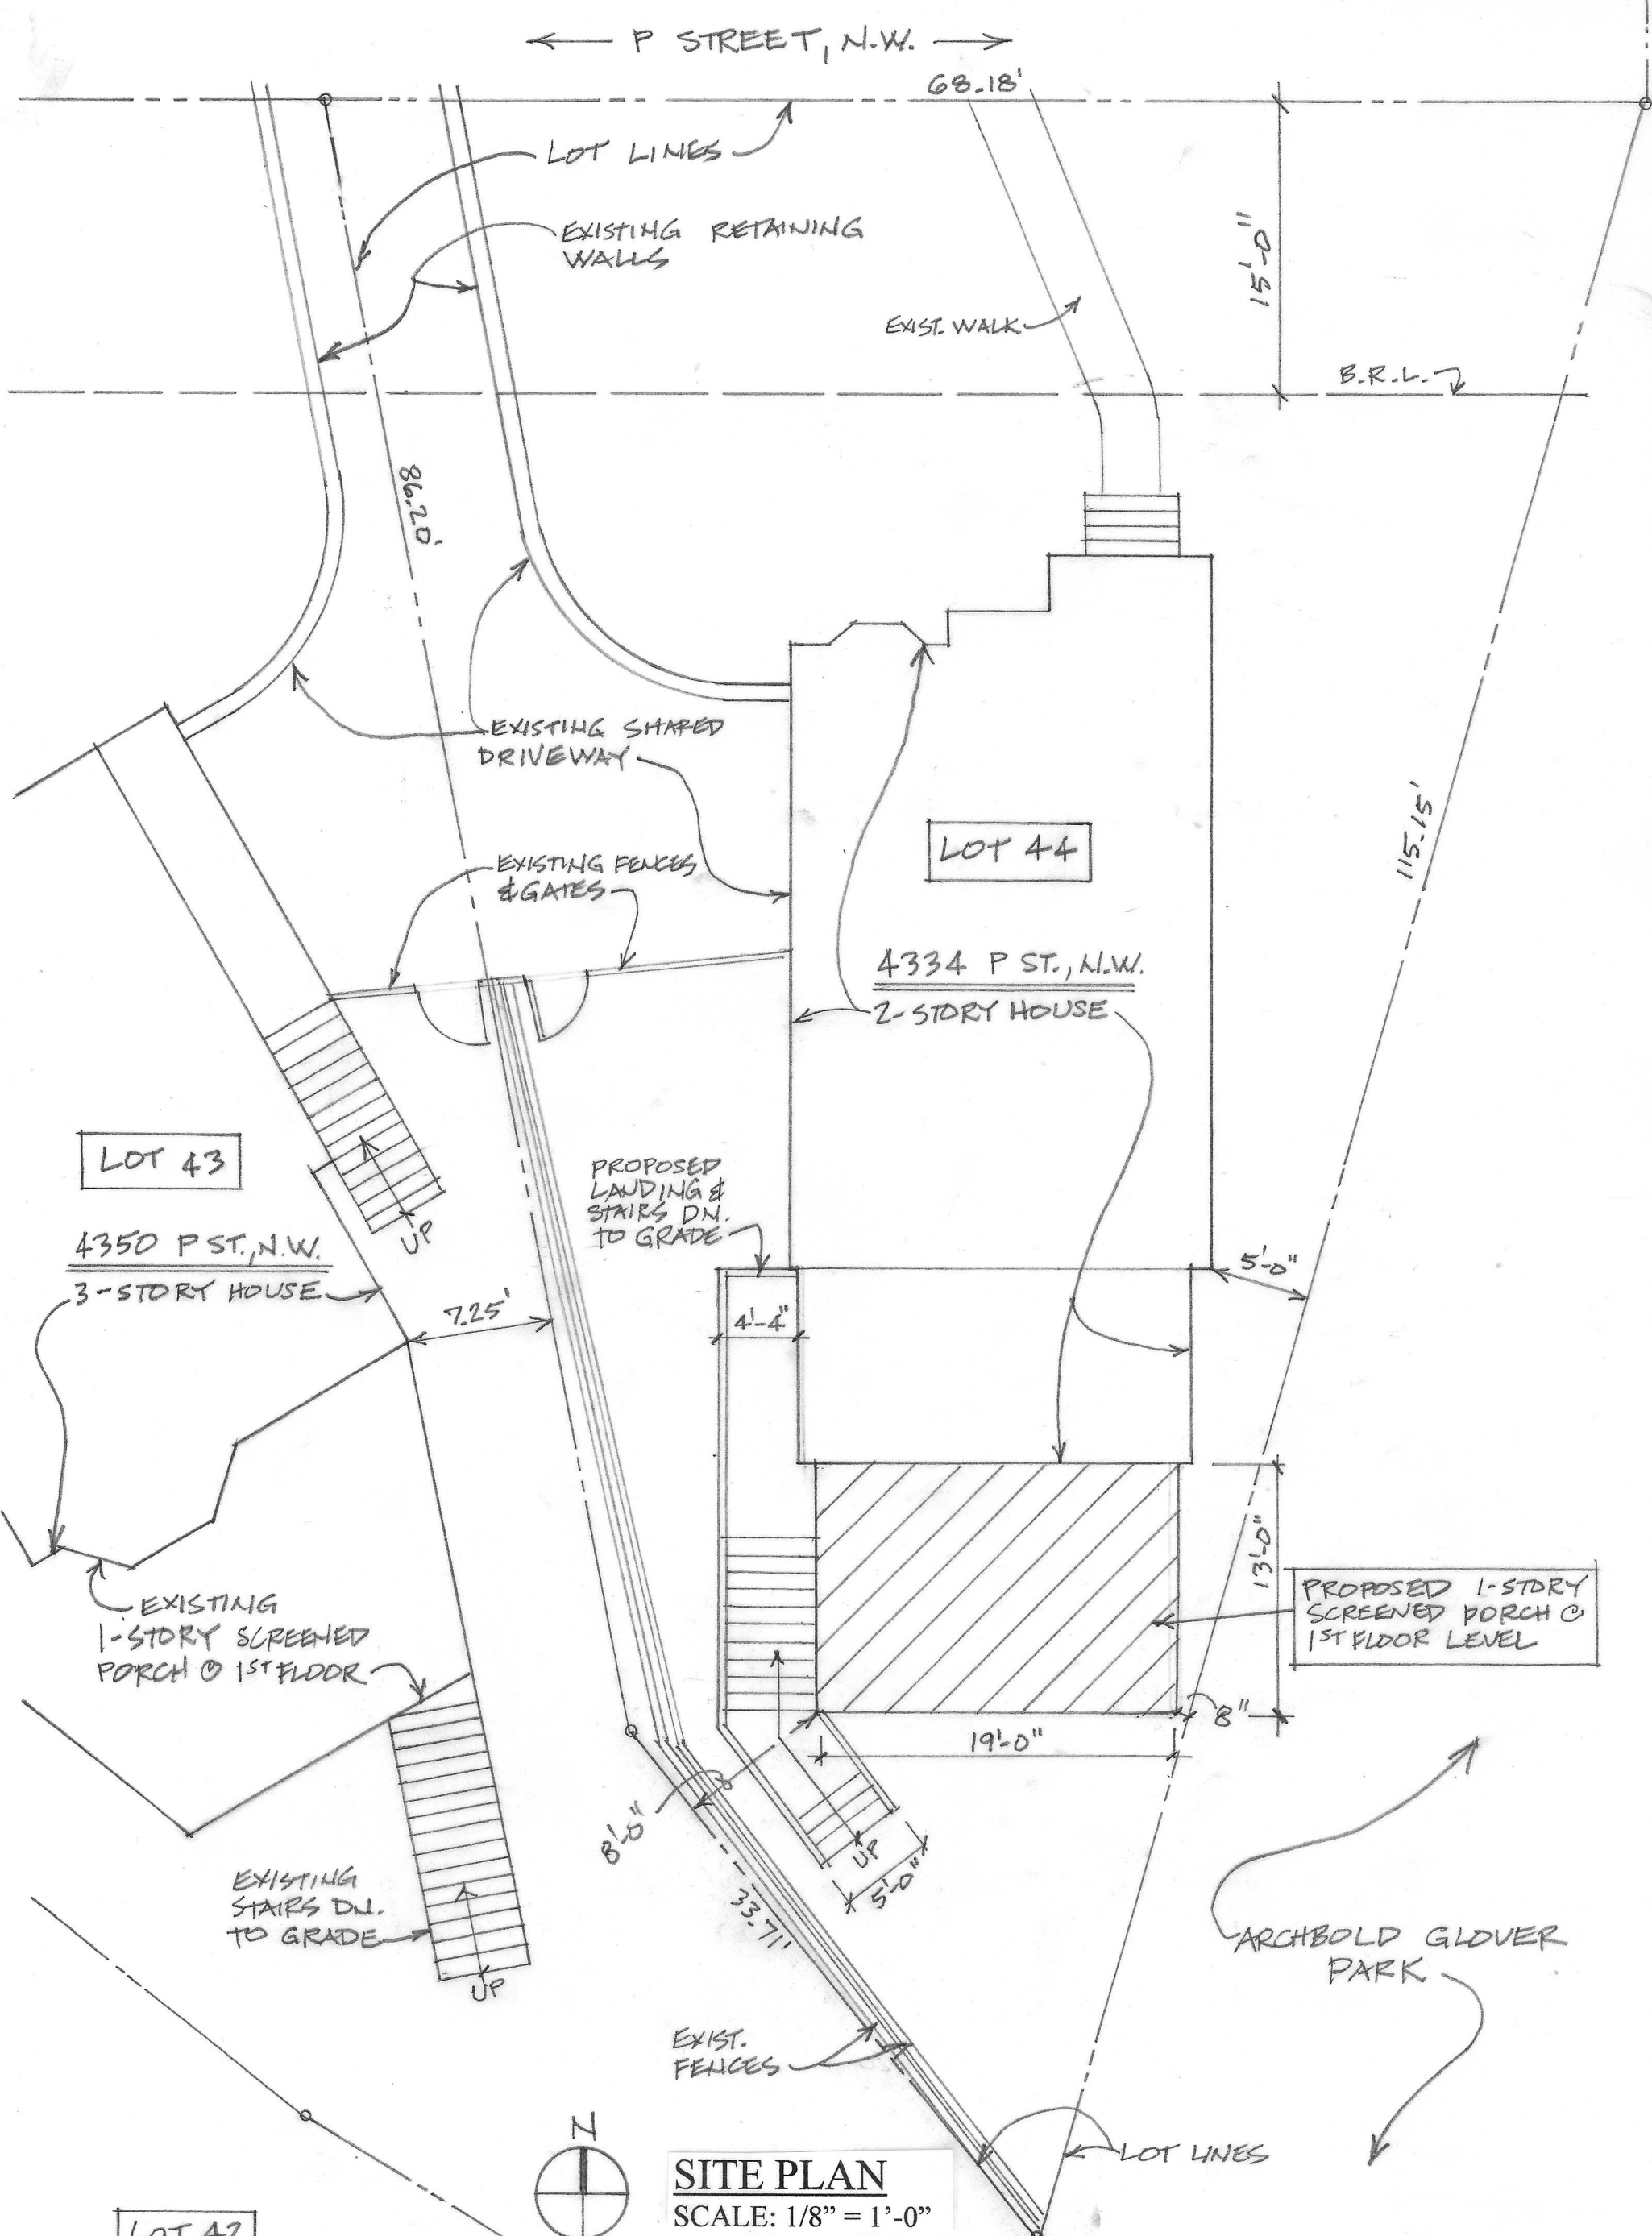

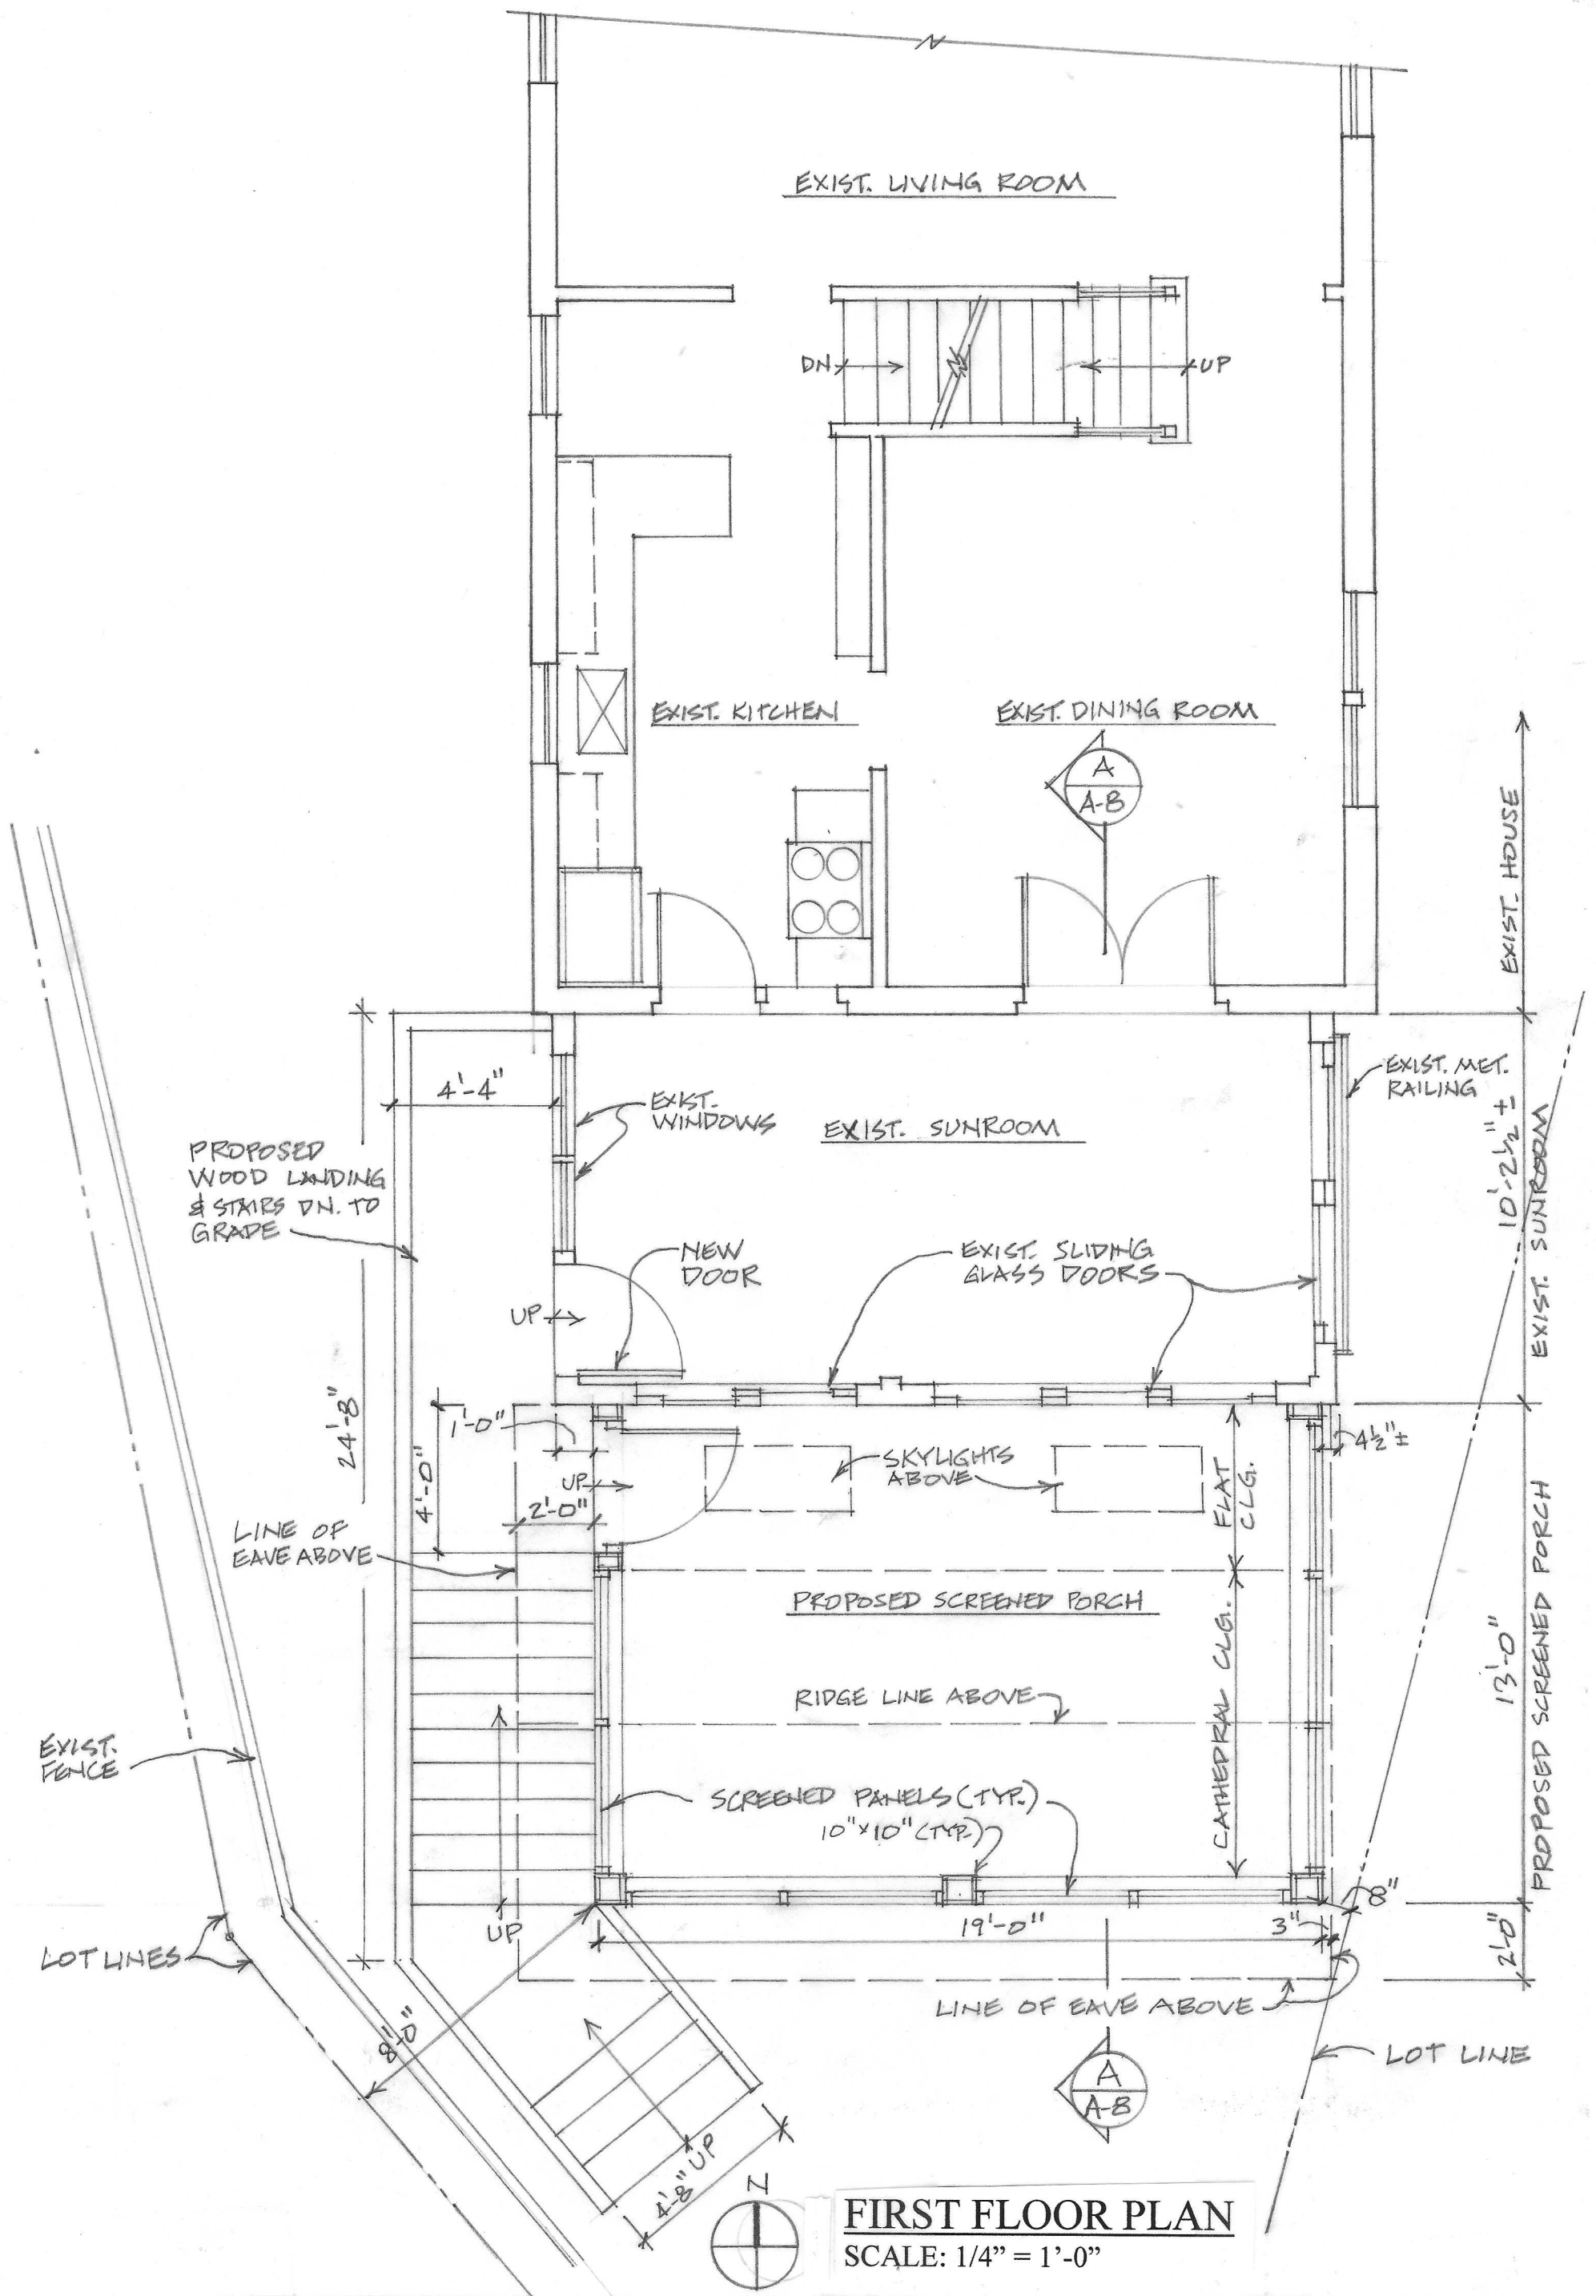

SHEET NUMBER:

**A-3**

PROJECT NUMBER:  
1503

**HELMSTADTER / SOLOMON RESIDENCE**

4334 P STREET, N.W., WASHINGTON, DC 20007

**MORRIS ARCHITECTS**

60 MARKET STREET, SUITE 204 / GAITHERSBURG, MD 20878


TEL: 301-527-1002 FAX: 301-527-1003 morrisarc@aol.com

**FIRST FLOOR PLAN**

REVISIONS:


DATE: JULY 20, 2015



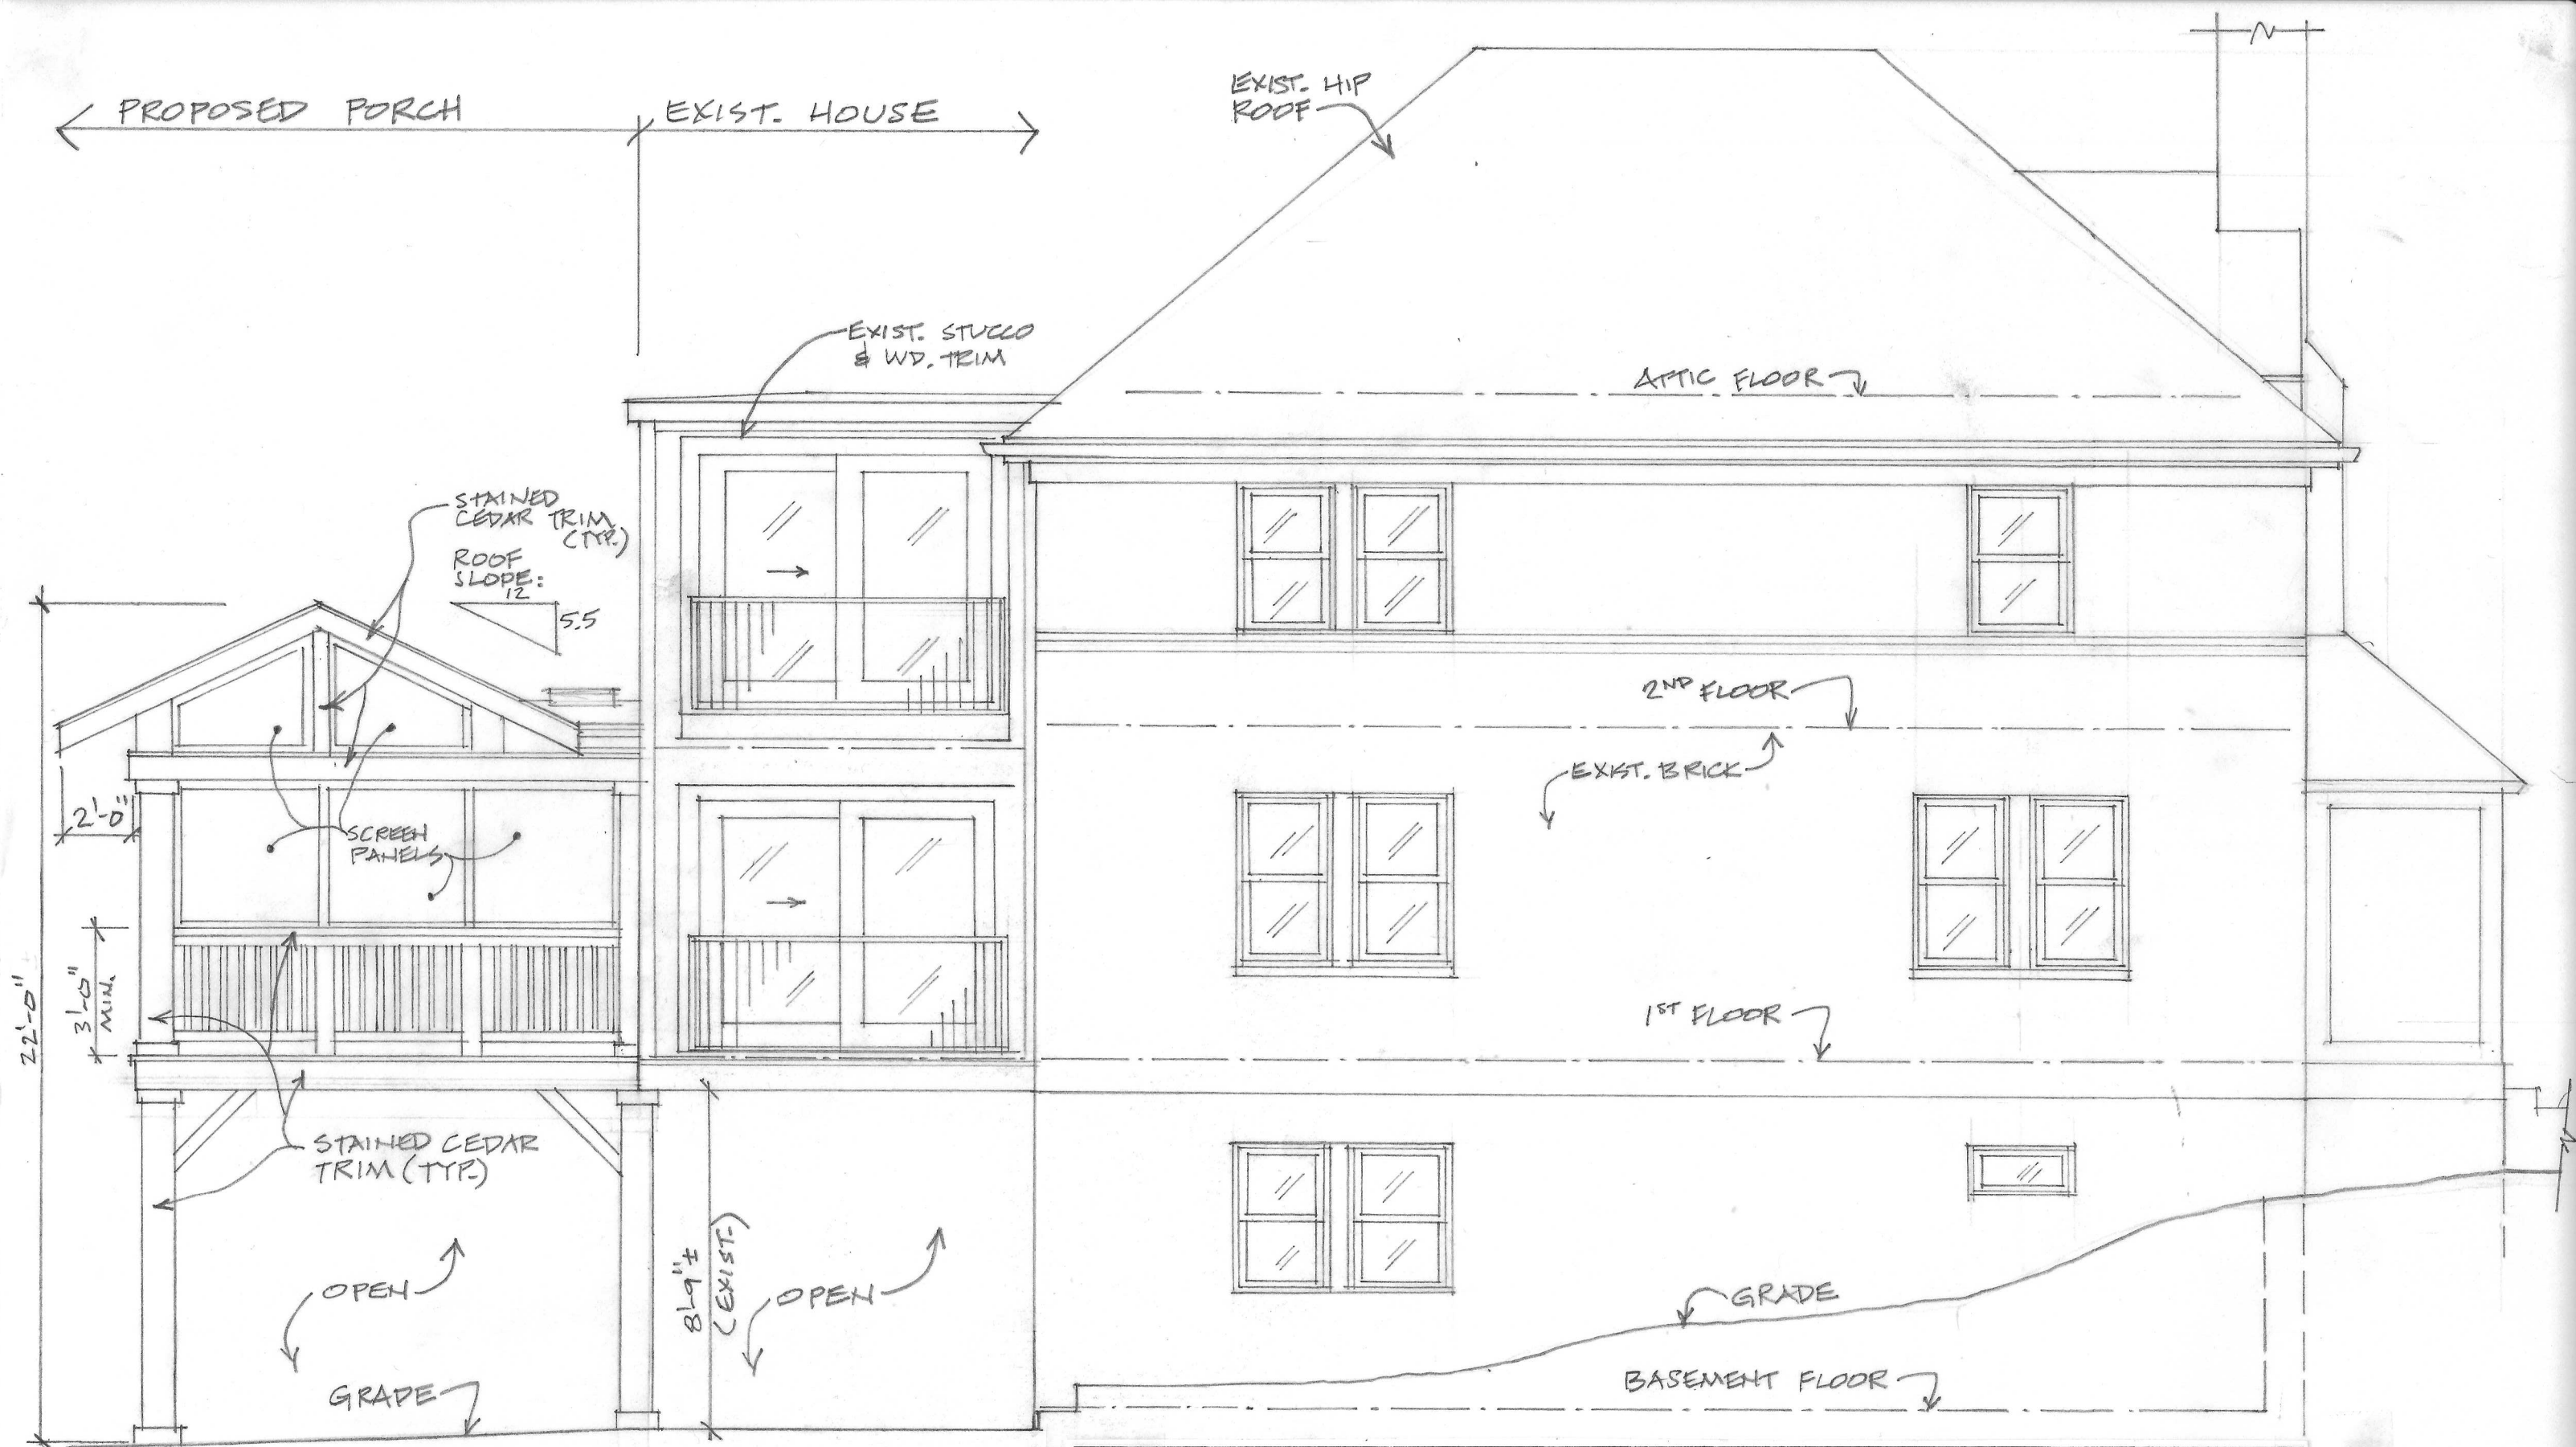


**EAST ELEVATION**  
SCALE: 1/4" = 1'-0"

|                                        |   |                            |
|----------------------------------------|---|----------------------------|
| <p>SHEET NUMBER:</p> <p><b>A-5</b></p> | <p><b>HELMSTADTER / SOLOMON RESIDENCE</b><br/>4334 P STREET, N.W., WASHINGTON, DC 20007</p> <p><b>MORRIS ARCHITECTS</b><br/>60 MARKET STREET, SUITE 204 / GAITHERSBURG, MD 20878<br/>TEL: 301-527-1002 FAX: 301-527-1003 morrisarc@aol.com</p> | <p>REVISIONS:</p>          |
| <p>PROJECT NUMBER:</p> <p>1503</p>     | <p><b>EAST ELEVATION</b></p>   | <p>DATE: JULY 20, 2015</p> |

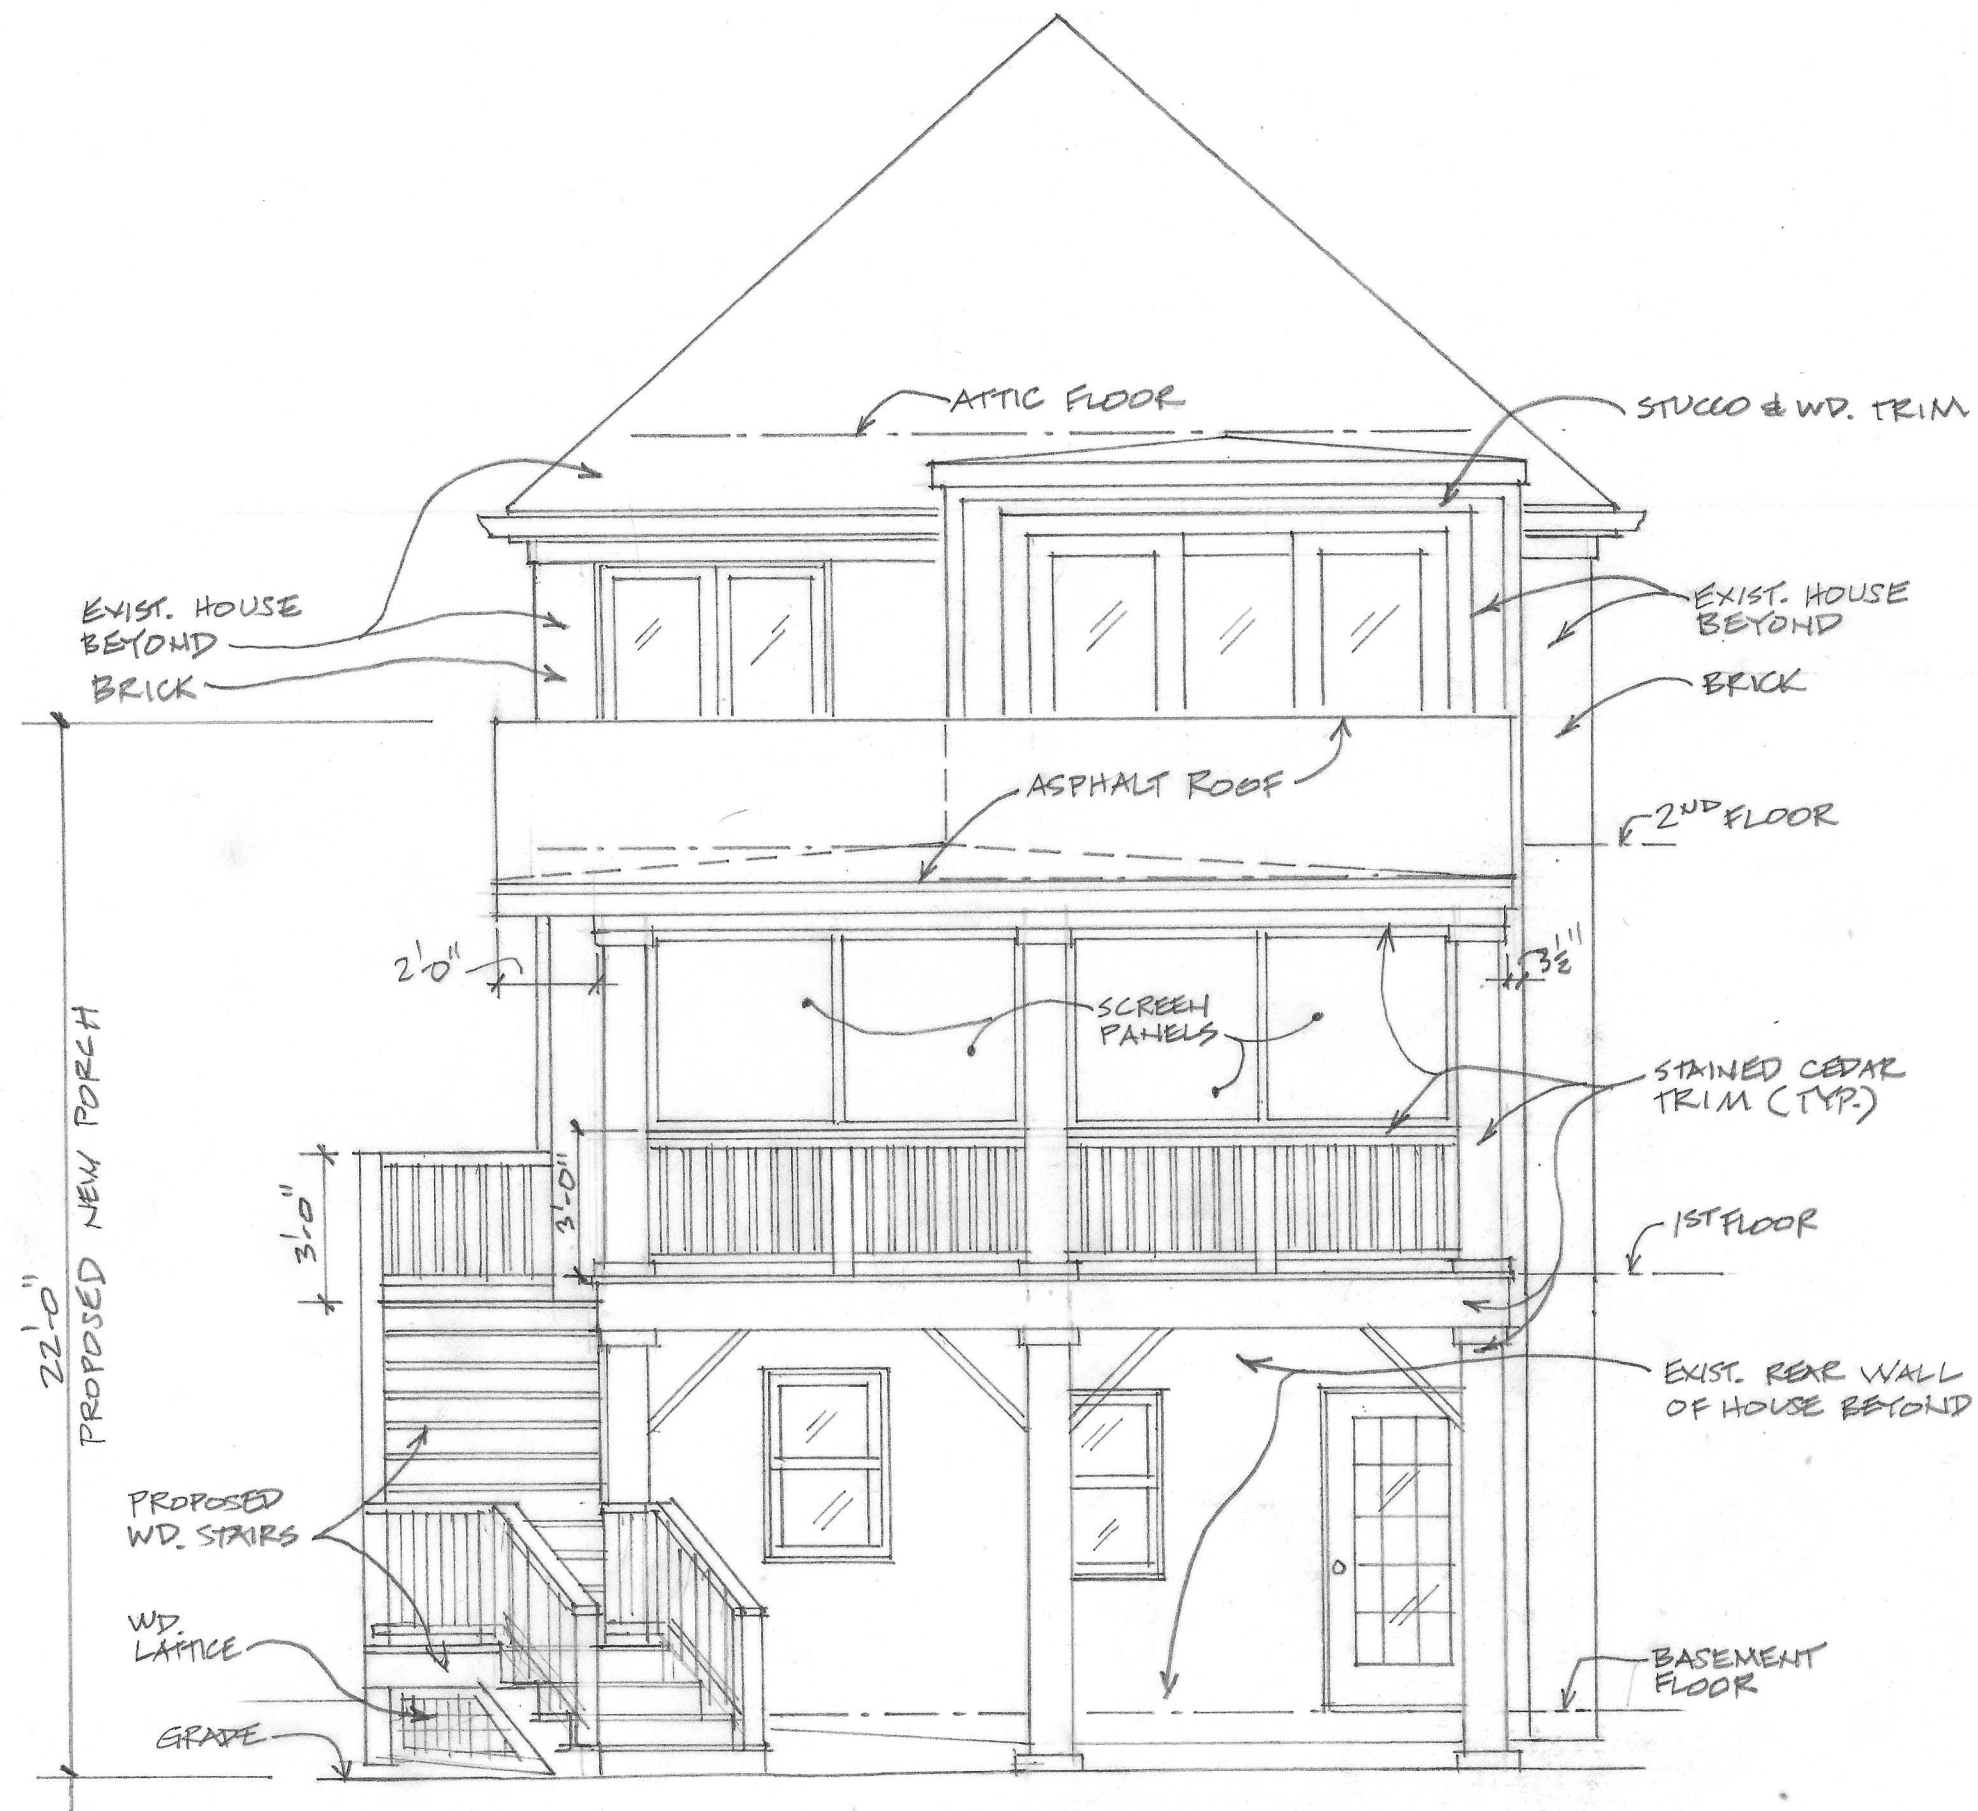

**SOUTH (REAR) ELEVATION**  
SCALE: 1/4" = 1'-0"

|                             |   |                     |
|-----------------------------|---|---------------------|
| SHEET NUMBER:<br><b>A-6</b> | <b>HELMSTADTER / SOLOMON RESIDENCE</b><br>4334 P STREET, N.W., WASHINGTON, DC 20007<br><b>MORRIS ARCHITECTS</b><br>60 MARKET STREET, SUITE 204 / GAITHERSBURG, MD 20878<br>TEL: 301-527-1002 FAX: 301-527-1003 morrisarc@aol.com | REVISIONS:          |
| PROJECT NUMBER:<br>1503     | SOUTH ELEVATION   | DATE: JULY 20, 2015 |

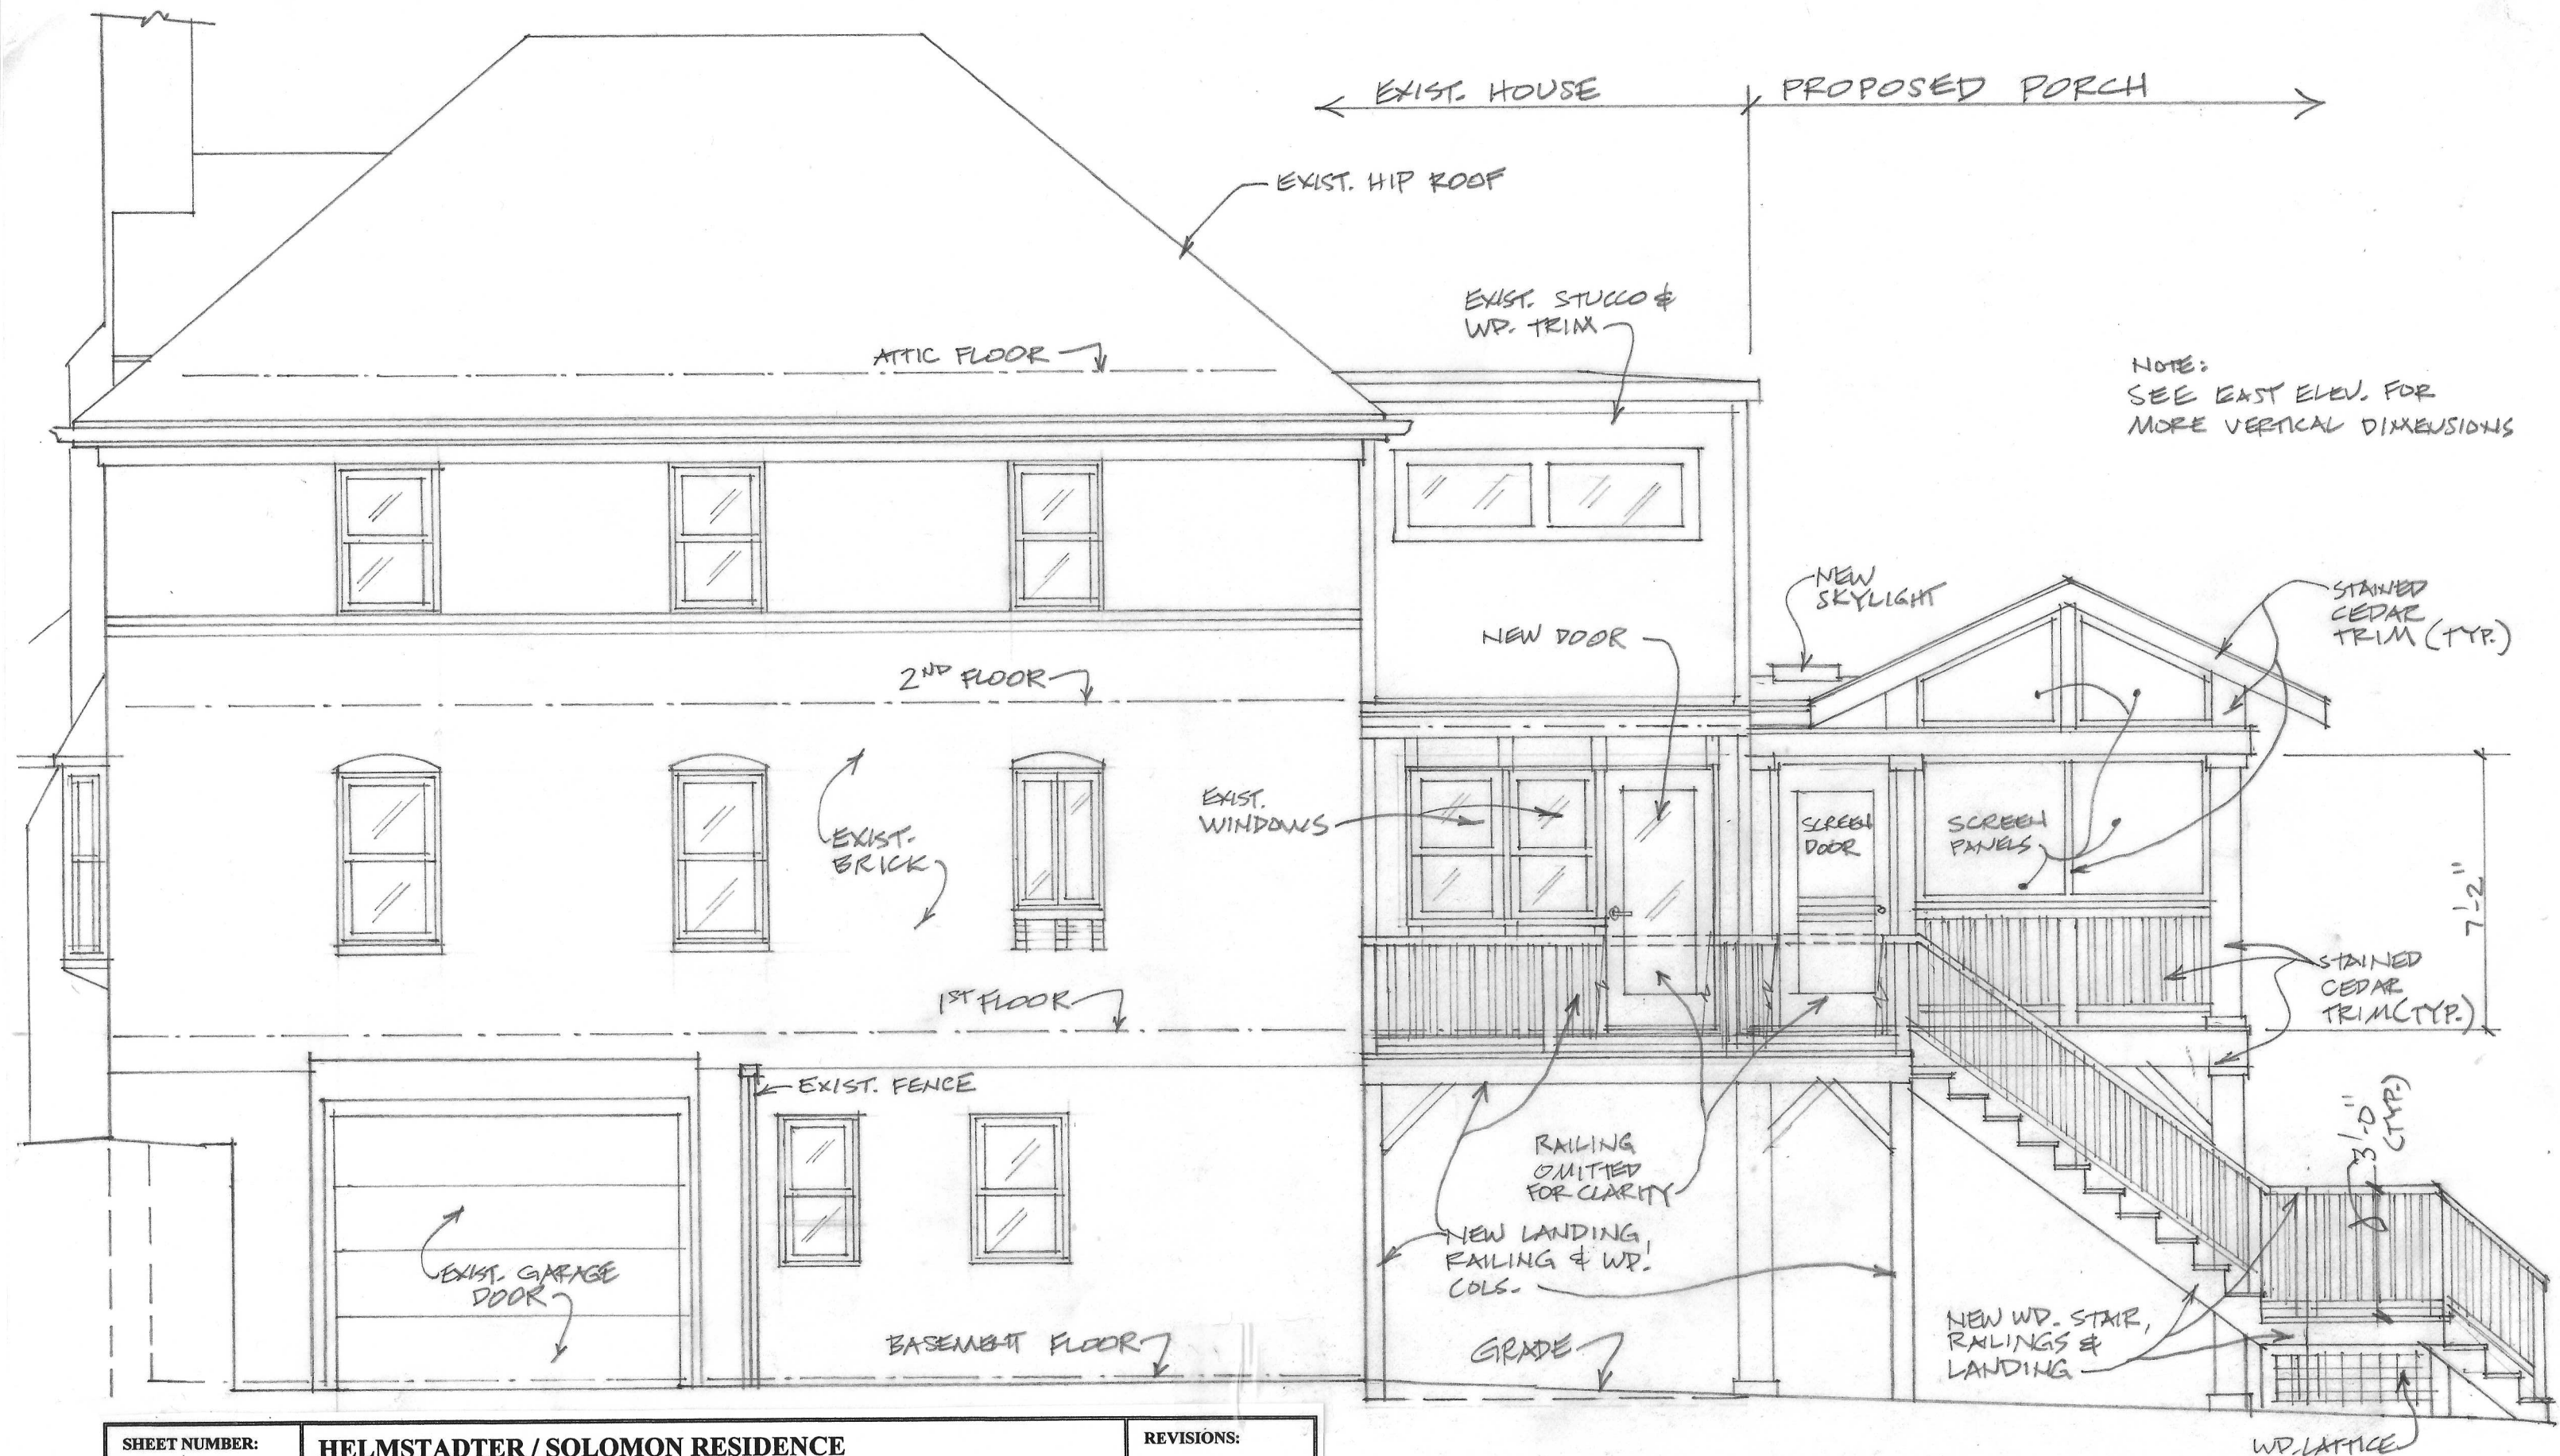

SHEET NUMBER:

**A-7**

**HELMSTADTER / SOLOMON RESIDENCE**

4334 P STREET, N.W., WASHINGTON, DC 20007

**MORRIS ARCHITECTS**

60 MARKET STREET, SUITE 204 / GAITHERSBURG, MD 20878

TEL: 301-527-1002 FAX: 301-527-1003 morrisarc@aol.com

REVISIONS:


PROJECT NUMBER:  
1503

**WEST ELEVATION**

DATE: JULY 20, 2015

**WEST ELEVATION**

SCALE: 1/4" = 1'-0"

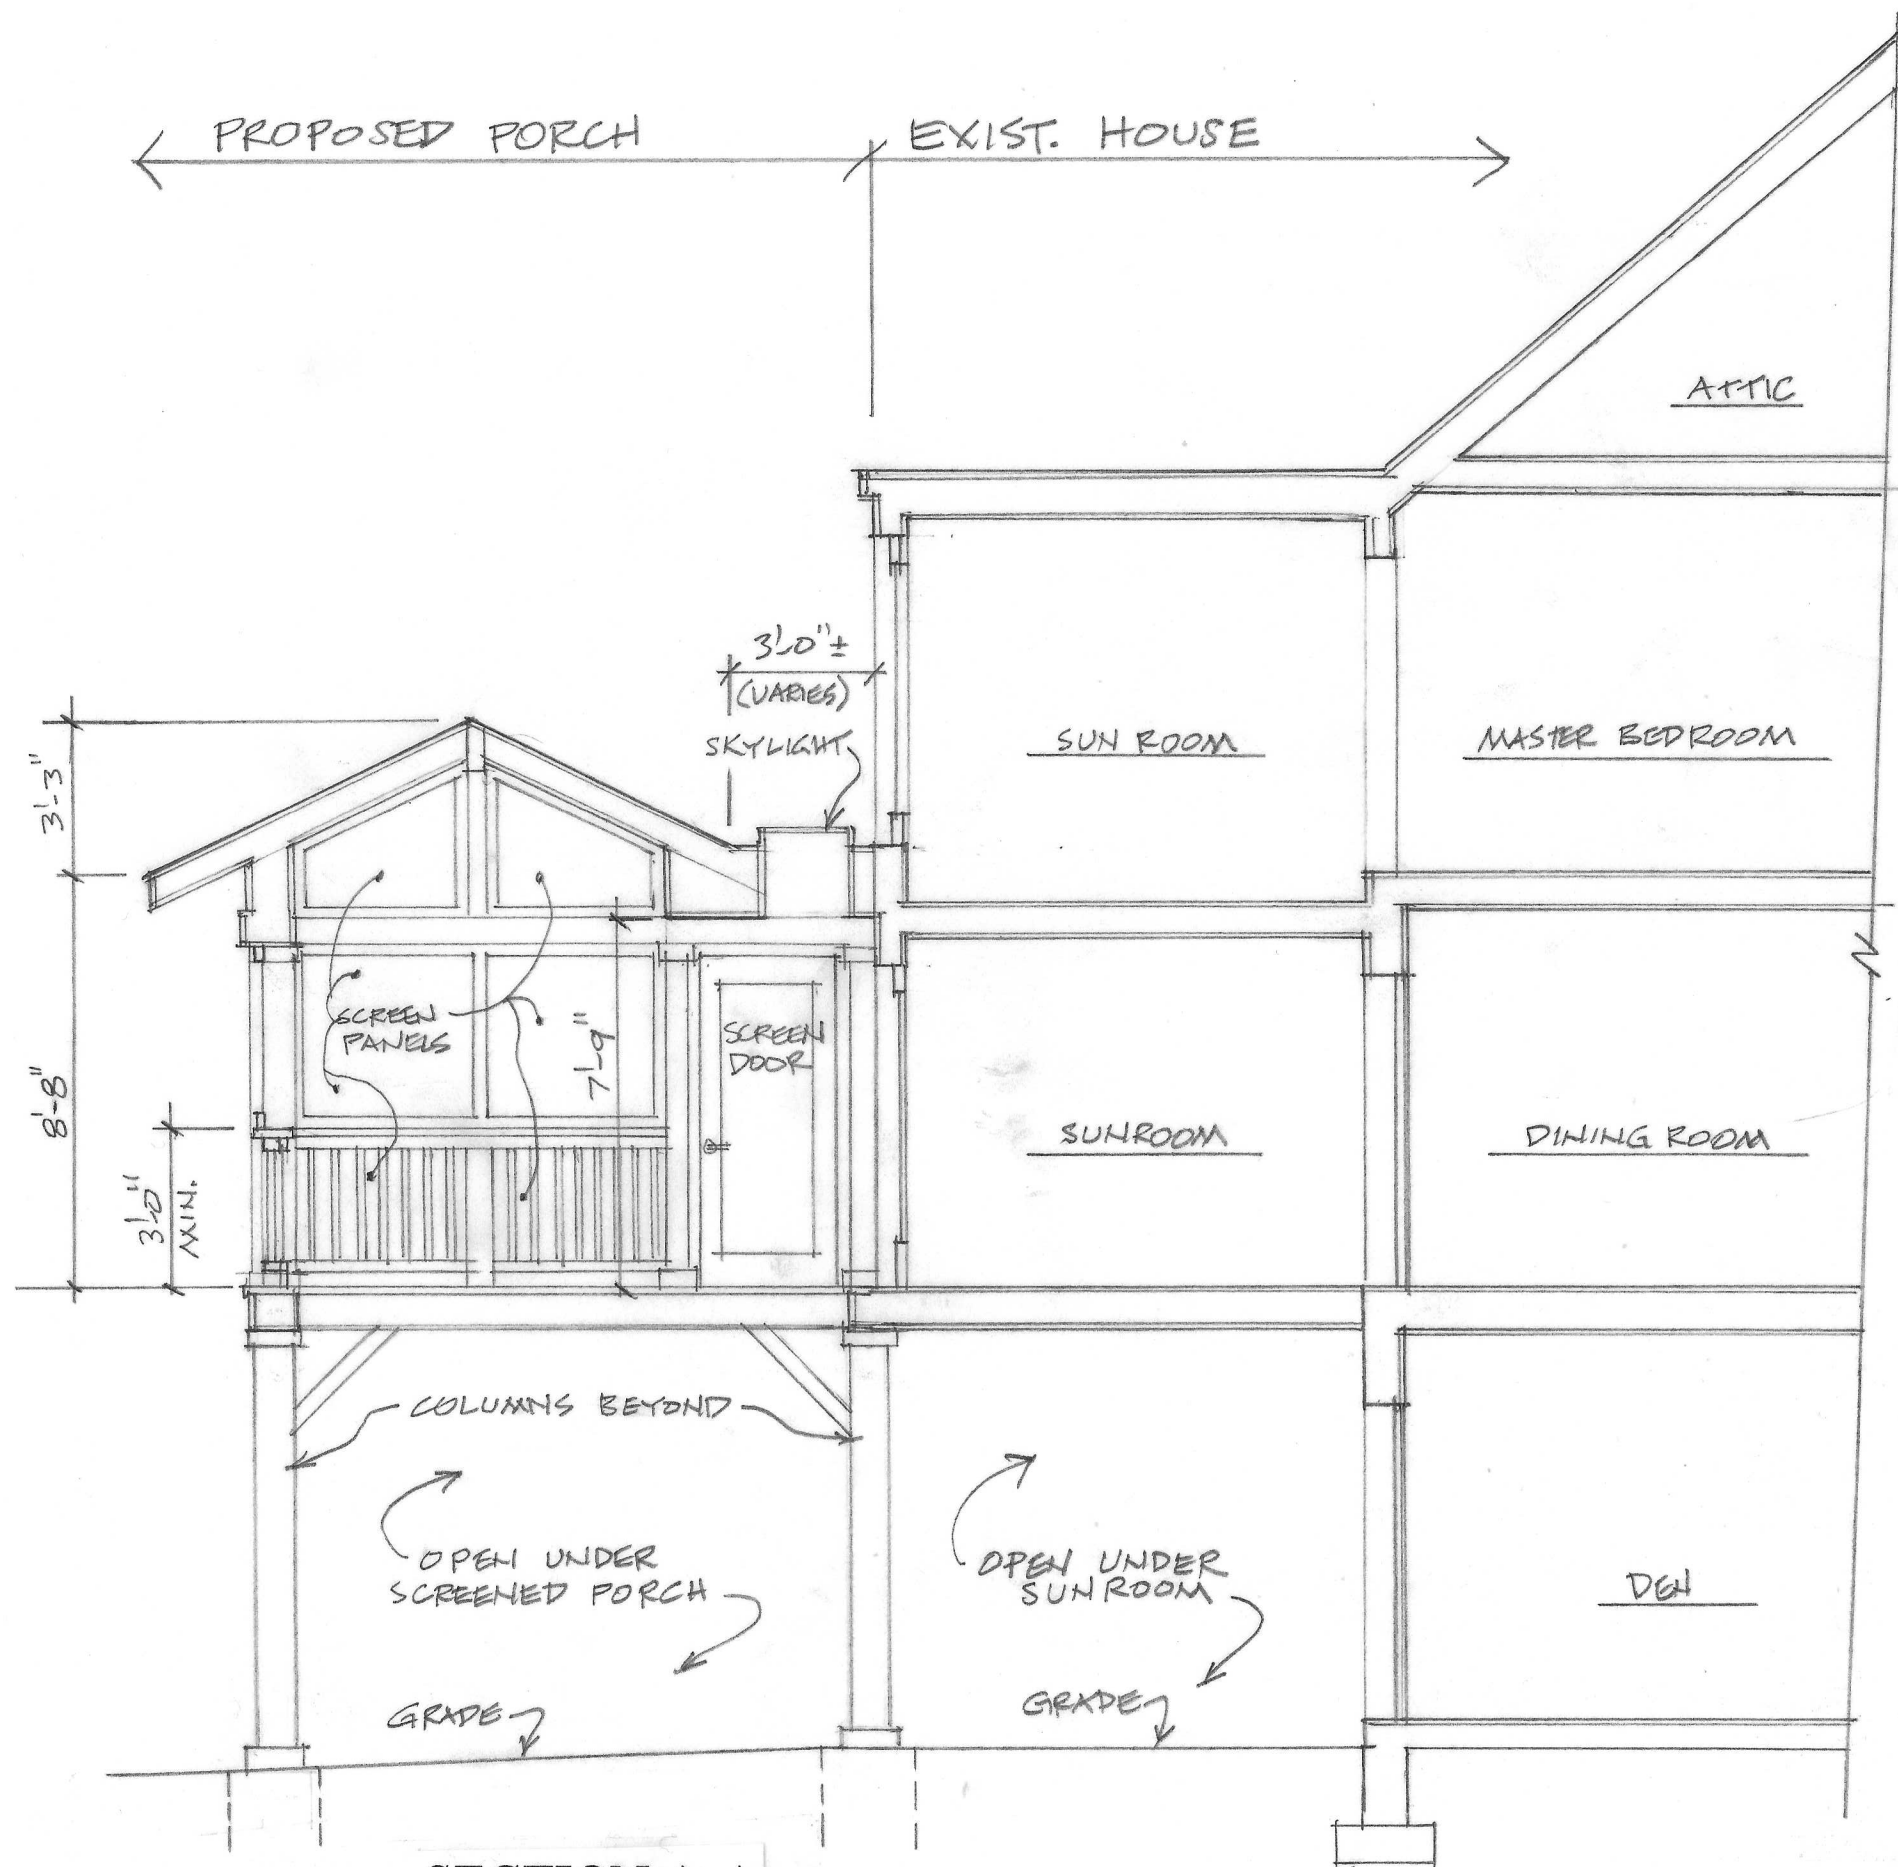

**SECTION A-A**  
SCALE: 1/4" = 1'-0"

|                                        |   |                            |
|----------------------------------------|---|----------------------------|
| <p>SHEET NUMBER:</p> <p><b>A-8</b></p> | <p>HELMSTADTER / SOLOMON RESIDENCE</p> <p>4334 P STREET, N.W., WASHINGTON, DC 20007</p> <p>MORRIS ARCHITECTS</p> <p>60 MARKET STREET, SUITE 204 / GAITHERSBURG, MD 20878</p> <p>TEL: 301-527-1002 FAX: 301-527-1003 morrisarc@aol.com</p> | <p>REVISIONS:</p>          |
| <p>PROJECT NUMBER:</p> <p>1503</p>     | <p>SECTION A-A</p>   | <p>DATE: JULY 20, 2015</p> |