


Exhibit 6: Determination Drawings versus Permit Drawings – Comparison of Room Areas and Uses

Table of Contents:

Page 1	Determination Drawing	Proposed Rooftop Plan
Page 2	Permit Drawing	Approved Rooftop Plan
Page 3	Determination Drawing	Proposed Rooftop Plan (Highlighted to Show Existing and New Structures)
Page 4	Permit Drawing	Approved Rooftop Plan (Highlighted to Show Existing and New Structures)

Page 1: Determination Drawing – Proposed Rooftop Plan

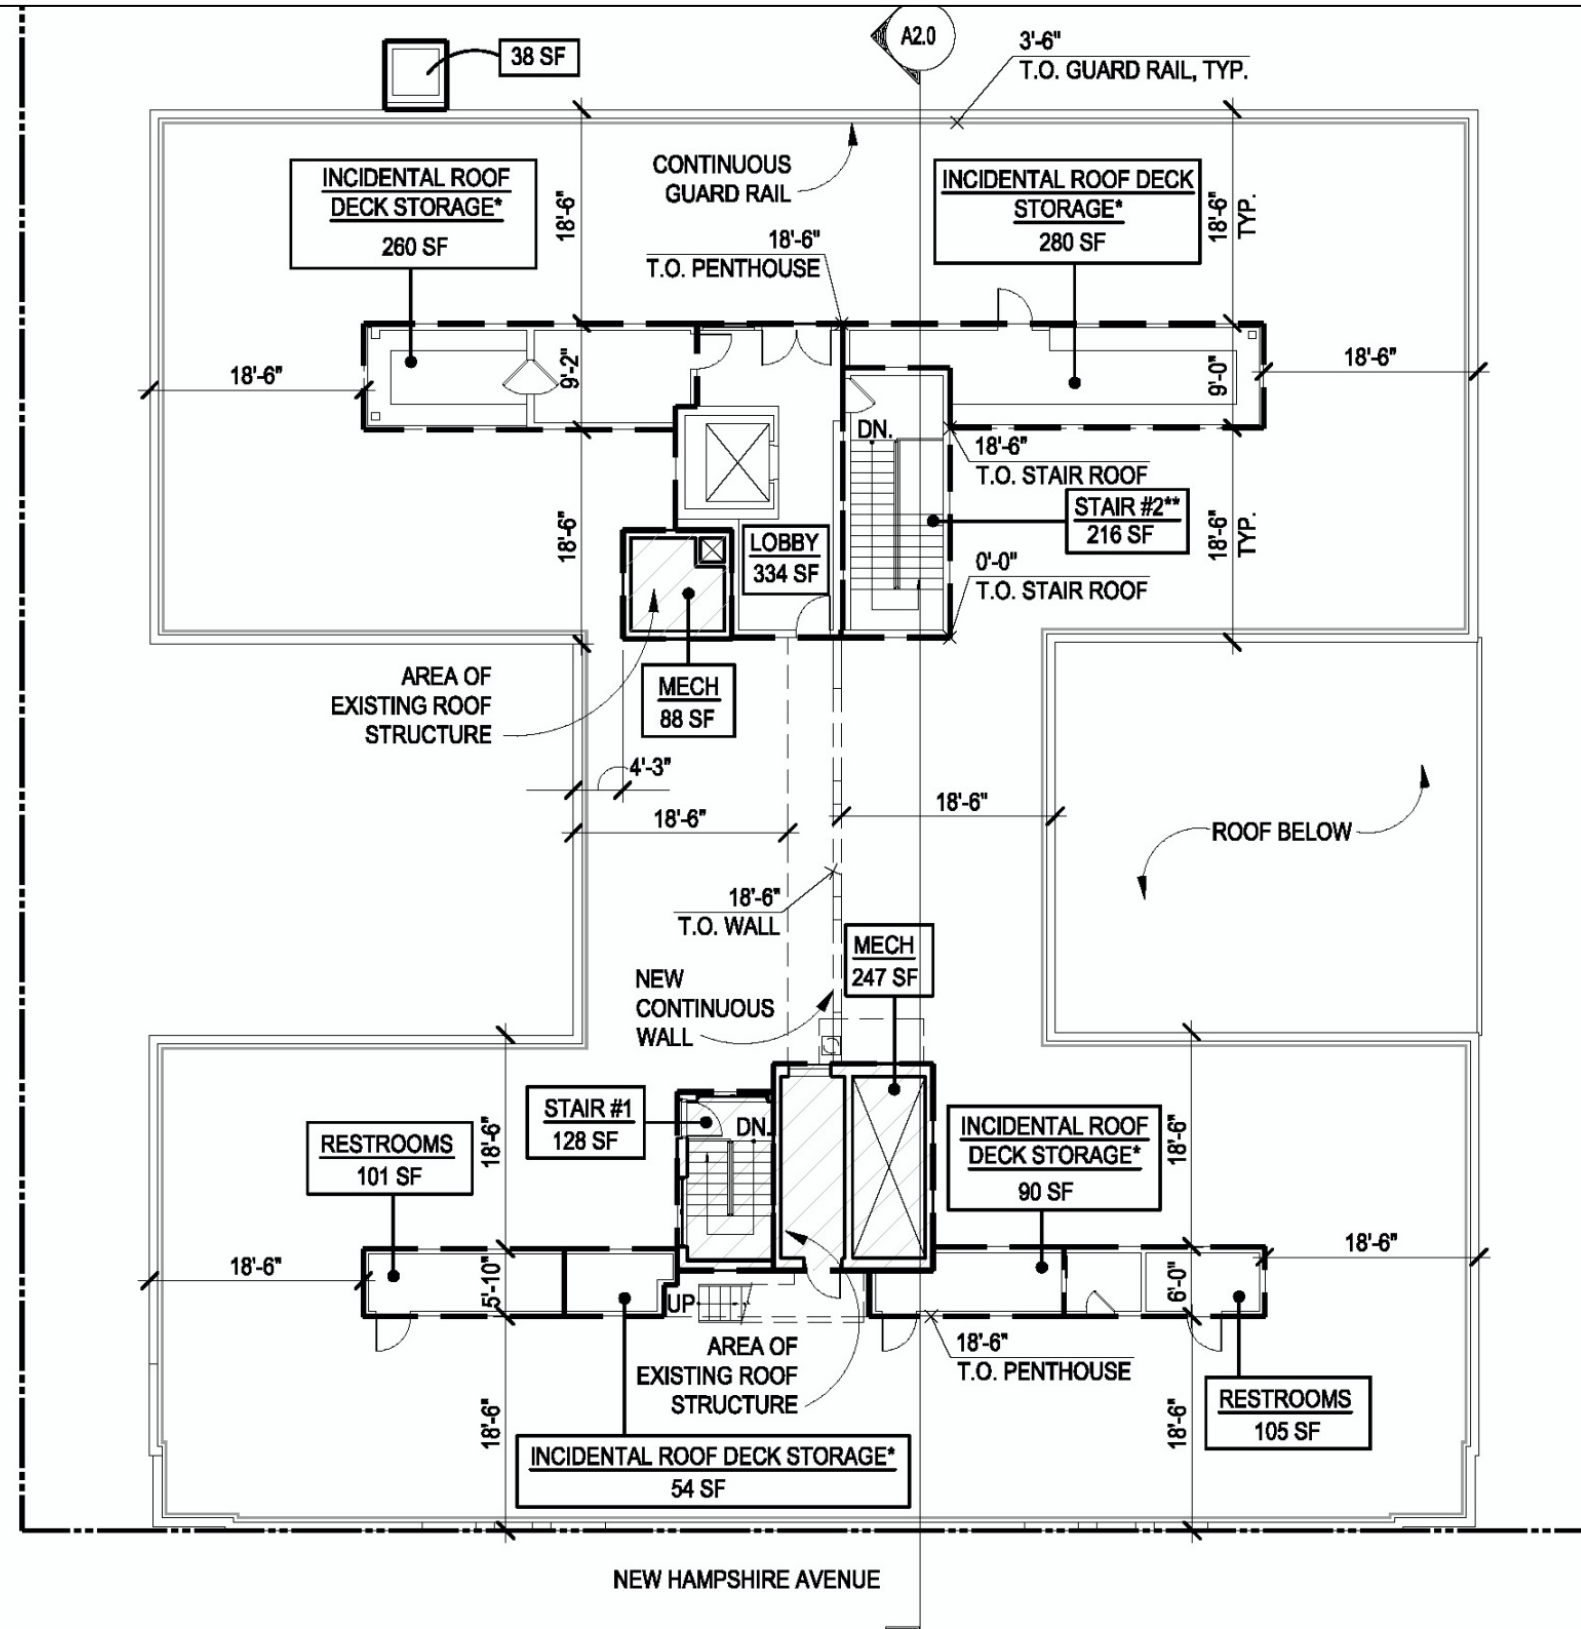

NOTES:

1. PENTHOUSE HEIGHTS ARE MEASURED FROM EXISTING ROOF LEVEL.
2. GUARDRAIL HEIGHTS ARE MEASURED FROM NEW ROOF DECK.

*** INCIDENTAL STORAGE FOR ROOF TOP USE ONLY**

****STAIRWELL #2 SLOPES FROM FROM 0'-0" AT NEW ROOF LEVEL TO 18'-6" ABOVE EXISTING ROOF LEVEL. SEE SECTION A2.0.**

****STAIRWELL #2 SLOPES FROM FROM 0'-0"
AT NEW ROOF LEVEL TO 18'-6" ABOVE
EXISTING ROOF LEVEL. SEE SECTION A2.0.**




GRAPHIC SCALE



A1.4

GTM

Page 2: Permit Drawing – Approved Rooftop Plan

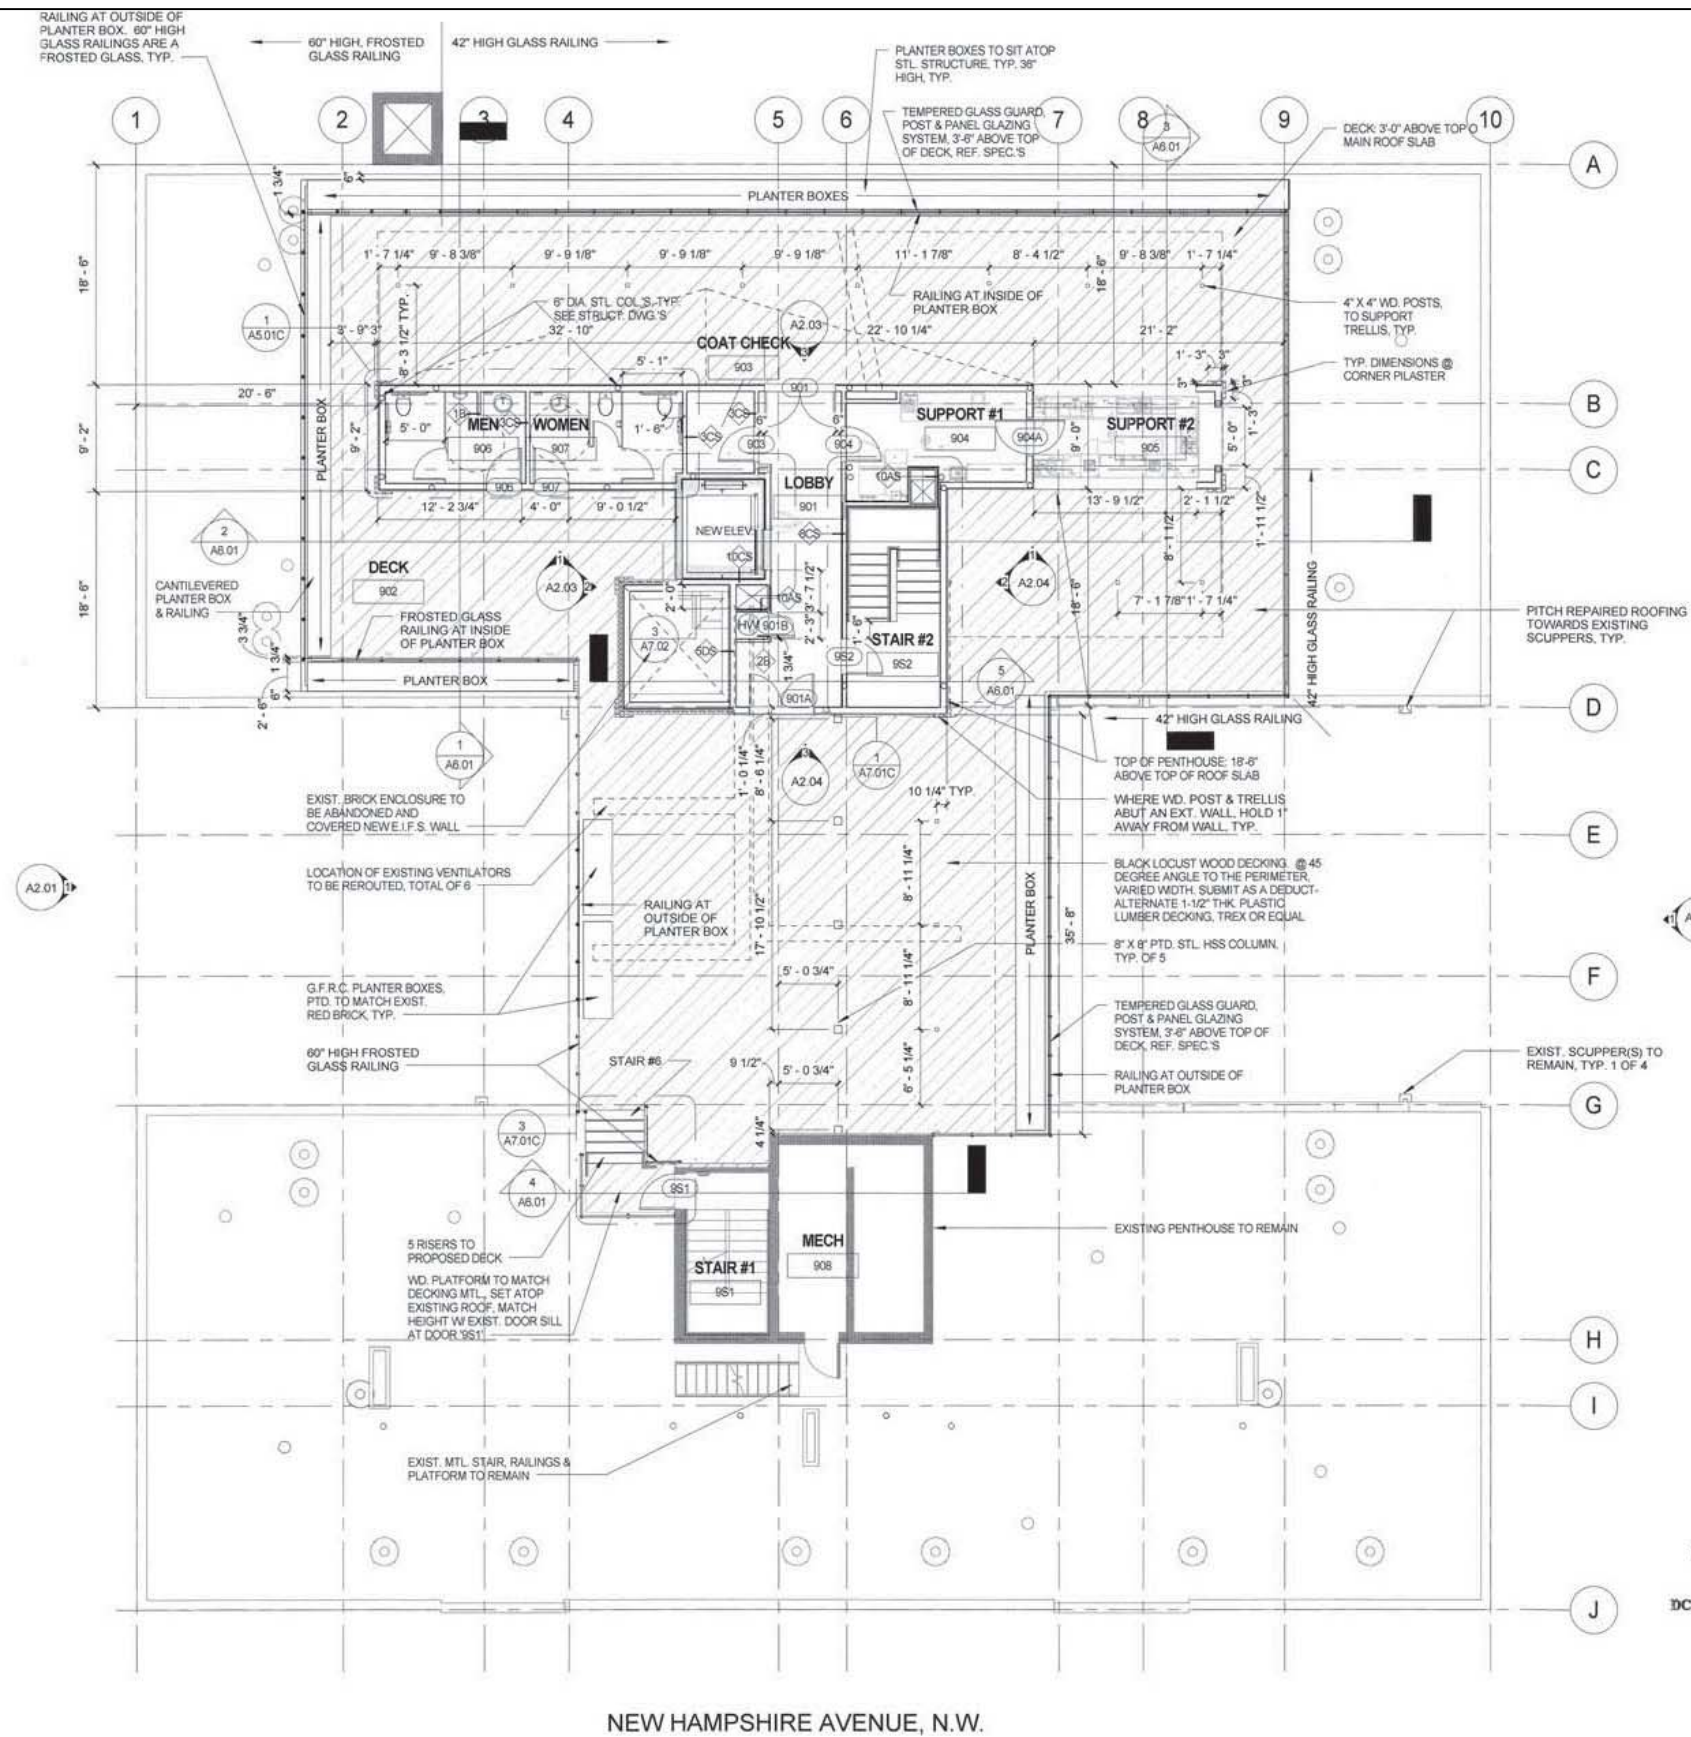

1 ROOF LEVEL PLAN
1/8" = 1'-0"

NEW HAMPSHIRE AVENUE, N.W.

Historic Preservation Clearance for Exterior Work. Scope of approved exterior work is restricted only to drawings with this stamp.
Signature and date: *Ka 4/11/14*

DCRA/OFFICE OF THE ZONING ADMINISTRATOR/COMPLIES WITH REQUIREMENTS OF DC ZONING REGULATIONS (11DCMR)
m22 6-4-15

OWNER
CS Bond St C Properties, LLC c/o Foxhall Partners
2120 L Street N.W., Suite 215
Washington, DC 20037
Tel 202.391.0700 Fax 888.211.3281

DEVELOPER

CONSULTANTS
Architect & Interior Designer
BBG-BBGM
1825 K Street NW, Suite 300
Washington, DC 20009
Tel 202.452.1644 Fax 202.452.1647
Structural
Tadler-Cohen Edelson
1109 Spring Street
Silver Spring, MD 20910
Tel 301.867.1820 Fax 301.588.1968
MEP Engineer
4650 Lee Highway
Suite 202
Arlington, VA 22207
Tel 703.885.0649 Fax 703.980.1634
Food Service
Financial Foods
8014 Norfolk Ave. Ste. 1200
Bethesda, MD 20817
Tel 301.965.2468 Fax 301.365.2766
Vertical Transportation
Lorch Bates
4201 North View Drive, Suite 314
Bowie, MD 20716
Tel 301.805.7944
Lighting Consultant
CM King + Associates Inc.
1411 King Street Alexandria, VA 22314
Tel 703.694.6270 Fax 703.694.8273

SUBMISSIONS

Date	Description
11.11.13	70% GUESTROOM/35% GENERAL SUBMISSION
01.07.14	PERMIT SUBMISSION
02.25.14	PERMIT SET

REVISIONS

No.	Date	Description
-----	------	-------------

BBG-BBGM
BRENNAN BEER GORMAN ARCHITECTS
BRENNAN BEER GORMAN MONK INTERIORS
1825 K Street NW Suite 300 Washington DC 20006
Tel 202.452.1644 Fax 202.452.1647 www.bbg-bbgm.com
NEW YORK WASHINGTON SCOTTSDALE SHANGHAI
This document and the ideas and designs incorporated within it are instruments of Professional Service. They are and remain the property of BBGM/Architects & Interiors, Inc. (BBGM) and are not to be used or reproduced in whole or in part for another project without the express written consent of BBGM. Unauthorized additions to or alterations of this document, or to related construction, are prohibited. These drawings are protected by copyright. © 2010 BBGM/Architects & Interiors, Inc.


PROJECT
The Carlyle Suites Hotel Renovation
1731 New Hampshire Ave NW,
Washington, DC 20009

ROOF LEVEL FLOOR PLAN

SEAL & SIGNATURE
DISTRICT OF COLUMBIA
BRENNAN BEER GORMAN
No. 4236
REGISTERED
ARCHITECT

PROJECT No.: 9909.00
DWG No.:
A1.05

Page 3: Determination Drawing - Proposed Rooftop Plan (Highlighted to Show Existing and New Structures)

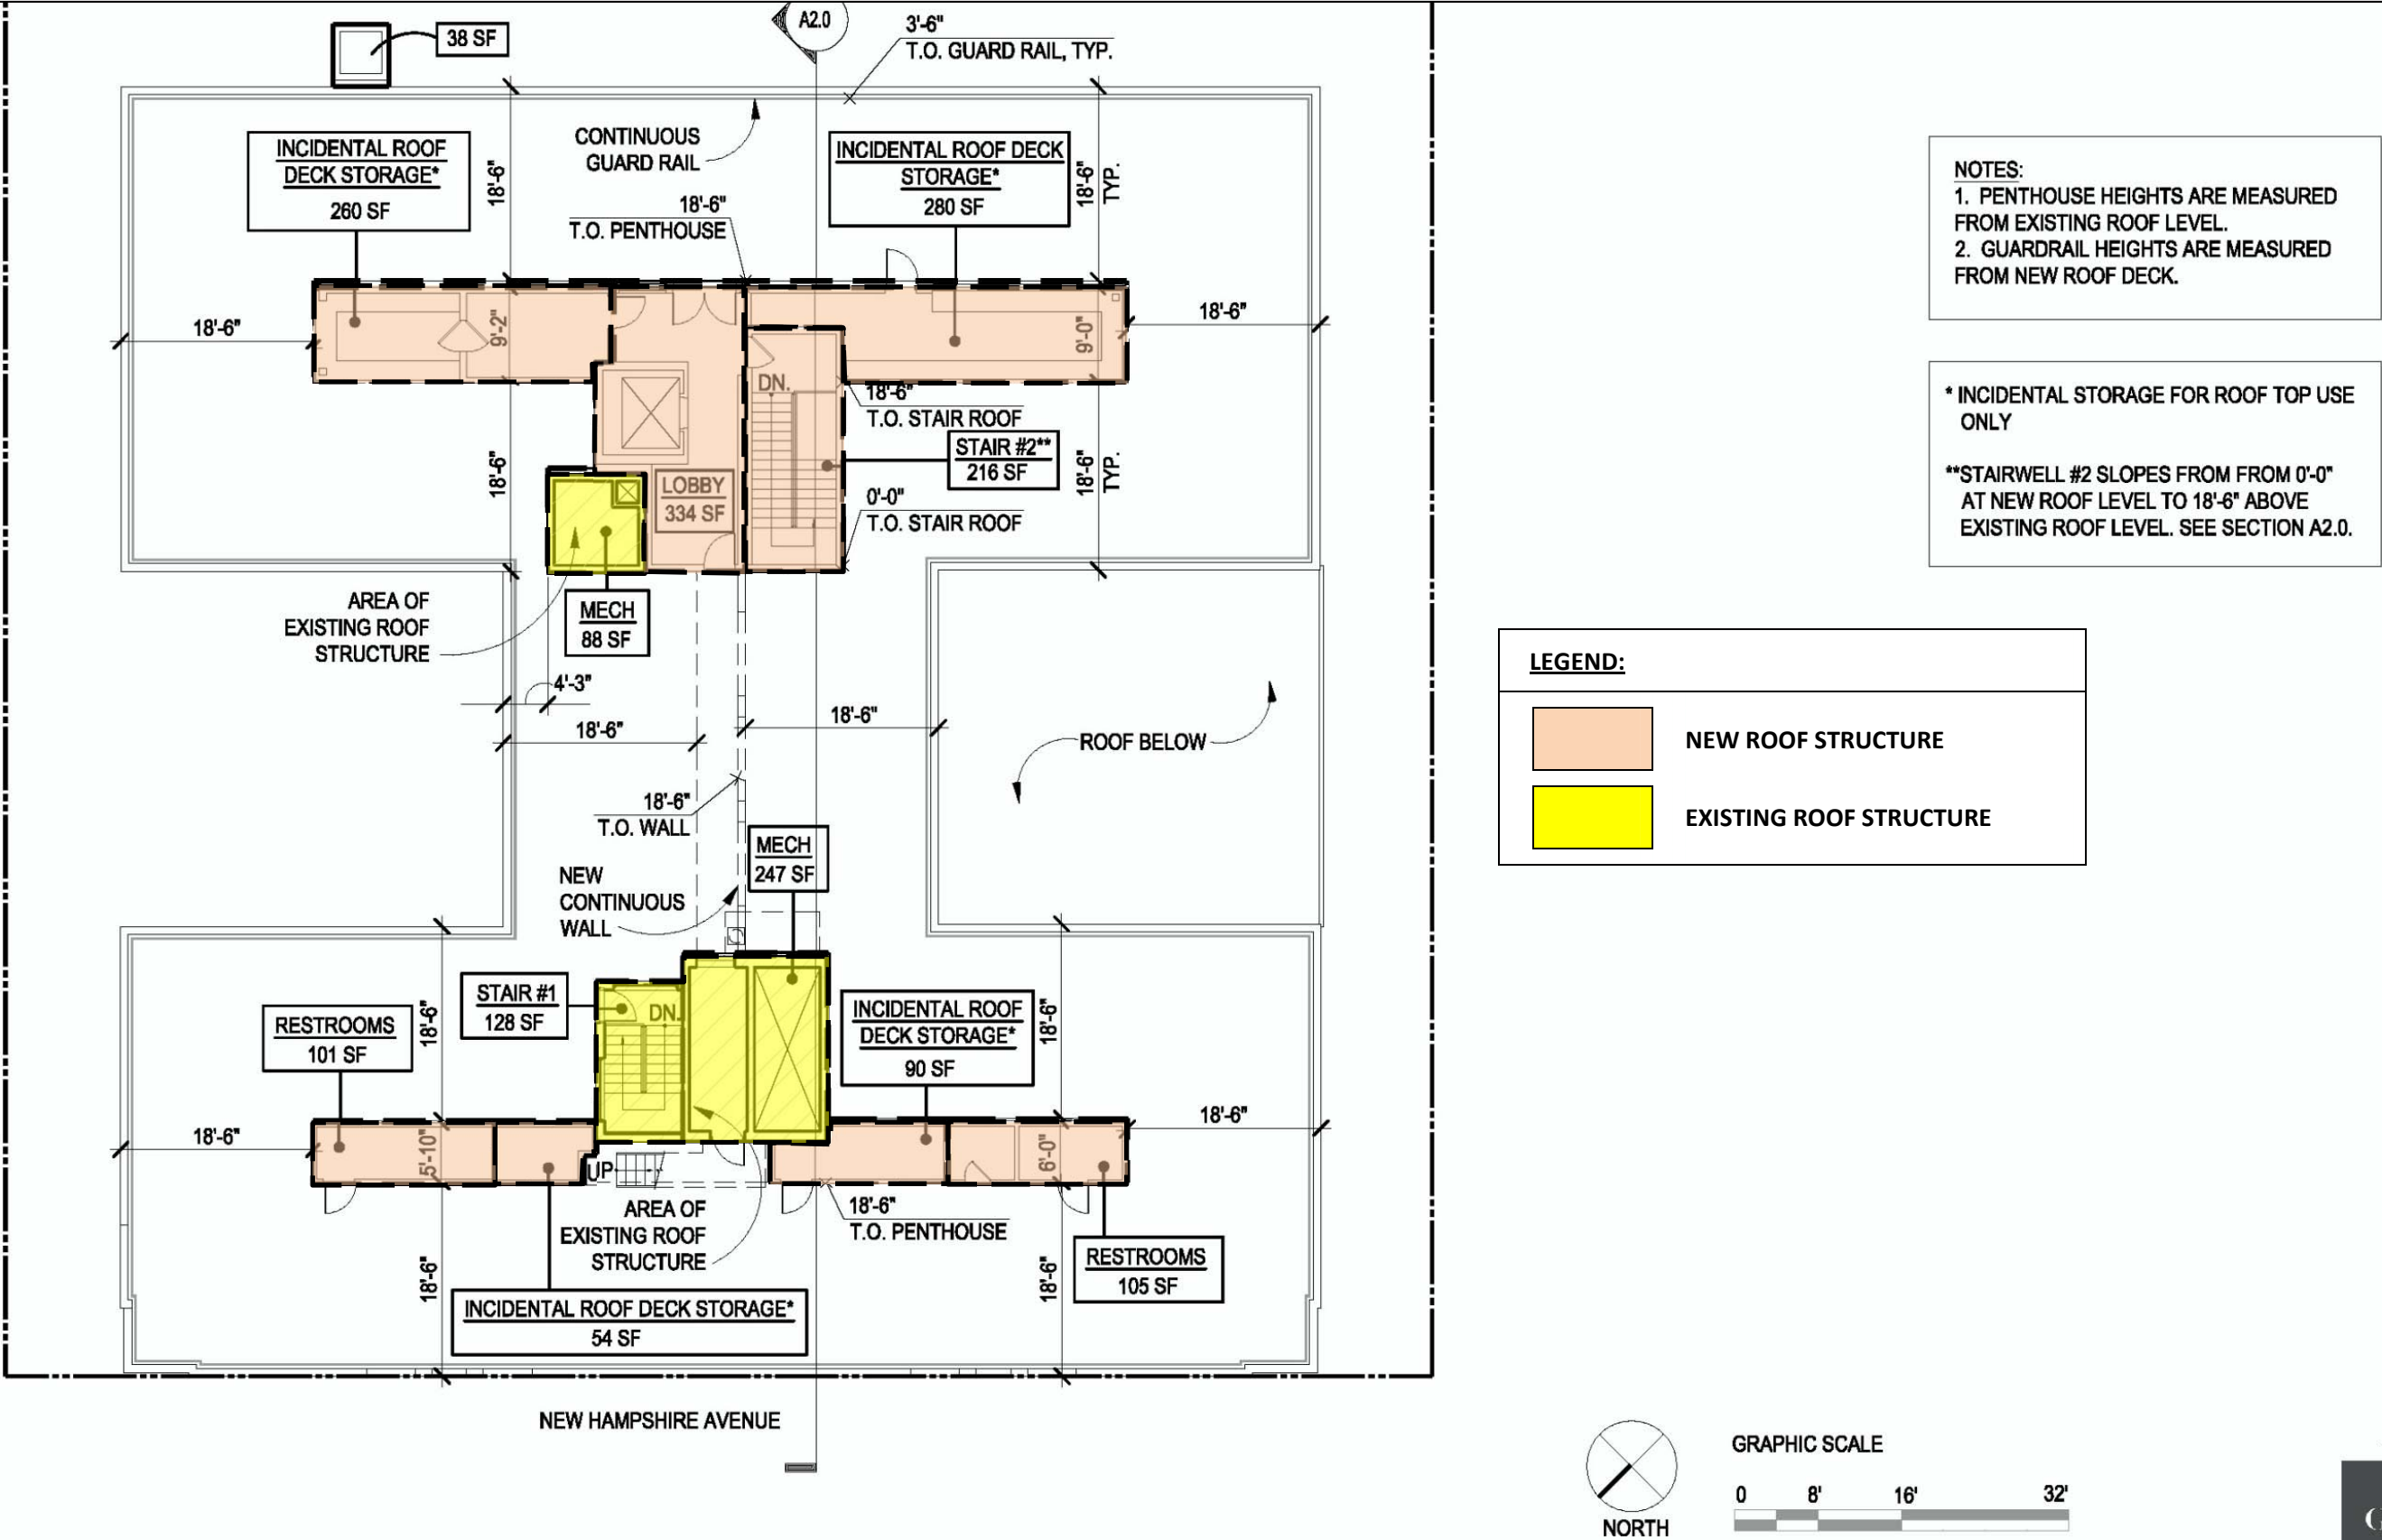

Page 4: Permit Drawing – Approved Rooftop Plan (Highlighted to Show Existing and New Structures)

