


C:\REVIT LOCAL\55300.00_RHS_Central\1.sereim.rvt
8/13/2015 11:33:40 AM

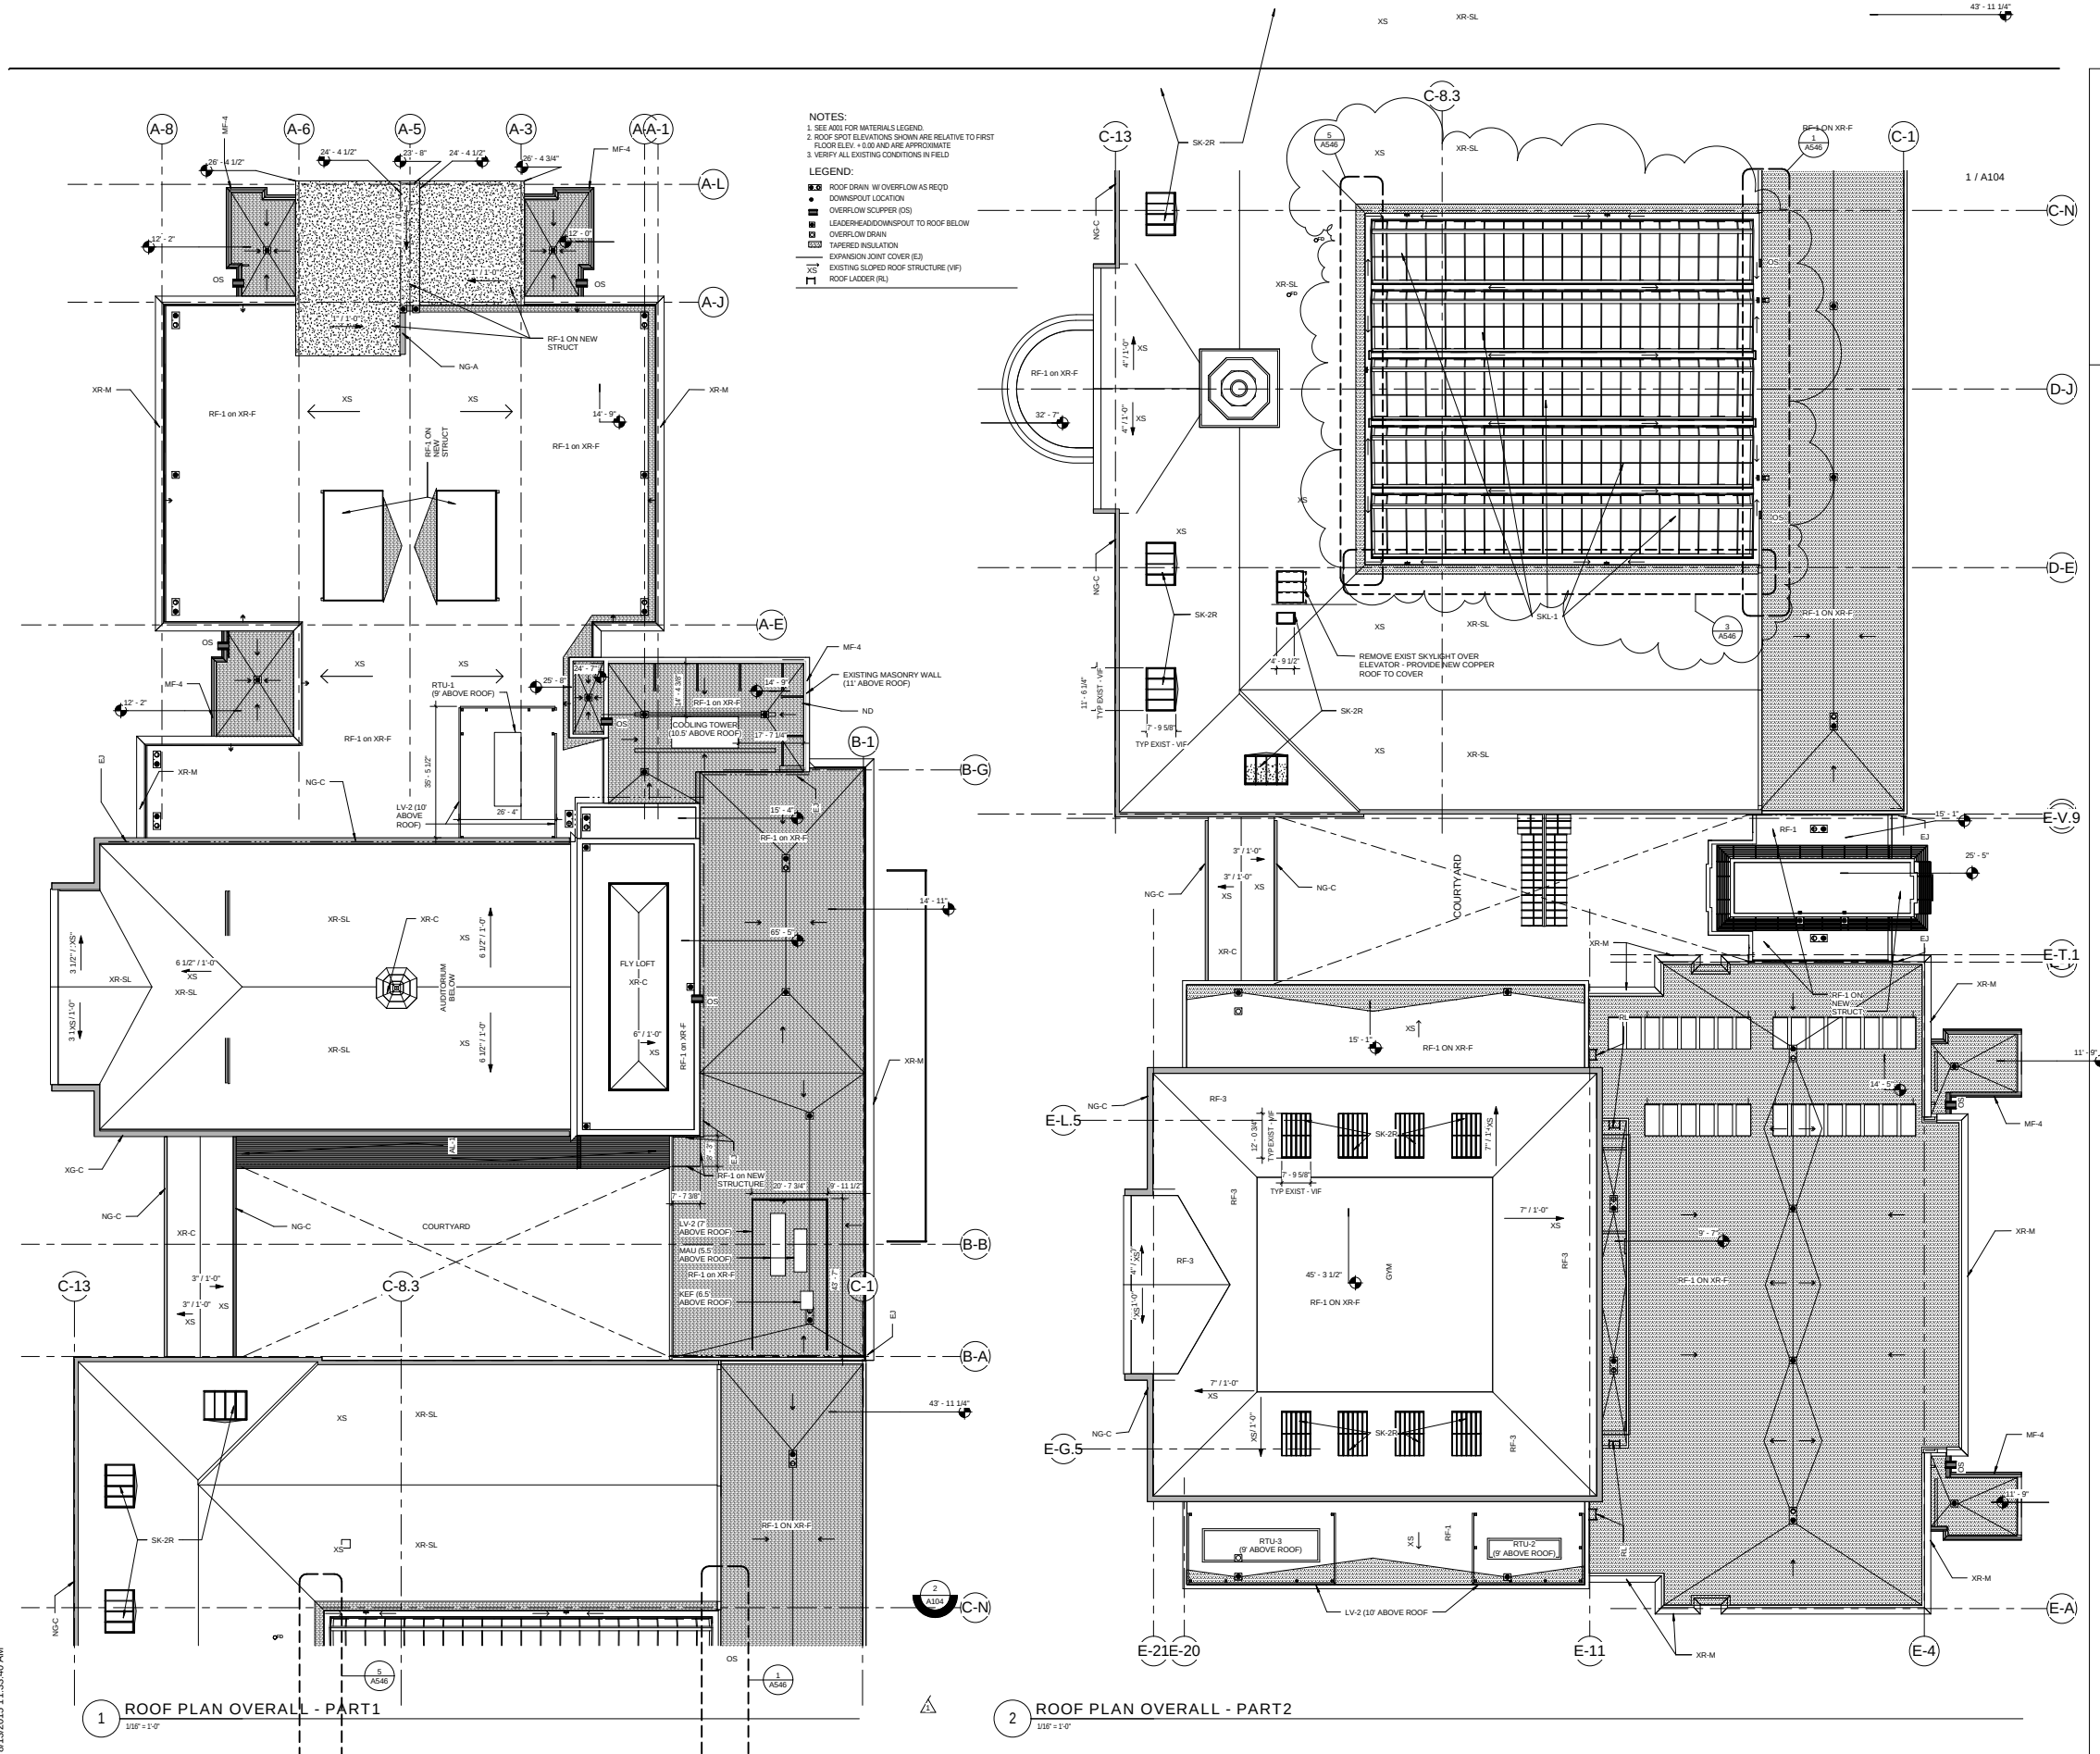

ROOSEVELT HIGH SCHOOL MODERNIZATION

4301 13th St. NW
Washington, DC 20011

DISTRICT OF COLUMBIA
DEPARTMENT OF GENERAL SERVICES

1250 U St. NW - 4th Floor
Washington, DC 20009
(202) 727-2800

Perkins Eastman DC

690 Water Street, SW
Washington, DC 20004
(202) 455-7430

STRUCTURAL
RESL DESIGNERS, INC.
1775 K St. NW - Suite 280
Washington, DC 20006
(202) 452-1103

MEP
GLOBAL ENGINEERING
SOLUTIONS
1900 M Street, NW - Suite 200
Washington, DC 20036
(202) 359-4984

CIVIL / LANDSCAPE
AMT, LLC
10 G St. NE - Suite 430
Washington, DC 20002
(202) 395-4545

ACOUSTICS, AV & IT
POLYSONICS
ACOUSTICS & TECHNOLOGY
455 Belle Air Lane
Warrenton, VA 20186
(540) 341-4988

ENVIRONMENTAL
APPLIED ENVIRONMENTAL, INC.
230 Fairbrook Drive, Suite 201
Harrison, Virginia 20170
(703) 646-8022

LIGHTING DESIGN
MCLA, INC.
3000 Potomac Street, NW - Suite 121
Washington, DC 20007
(202) 299-8062


FOOD SERVICE
MYKOS ASSOCIATES, INC.
18213-A Flower Hill Way
Gaithersburg, MD 20879
(240) 983-9530

AQUATIC DESIGN
AQUATIC DESIGN GROUP
2225 Faraday Avenue
Carlsbad, CA 92008
(760) 444-6334

GEOTECHNICAL
SCHMIDT ENGINEERING
1300 Piccadilly Drive - Suite LL-14
Rockville, MD 20850
(301) 417-0400

NO.	DATE	REVISION
1	02 MAY 14	50% CDS
2	24 JUN 14	100% CDS
3	UNP 26	ONGOING CLEANUP

CONSTRUCTION DOCUMENTS

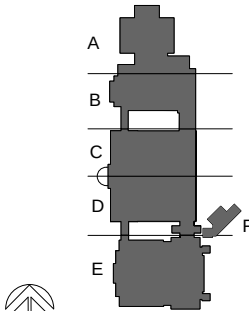

ROOF PLAN - OVERALL


DRAWING TITLE

SCALE As indicated


PROJECT NO. 55300

DATE 6/24/2014


A104 Board of Zoning Adjustment
District of Columbia
CASE NO.19116
EXHIBIT NO.4

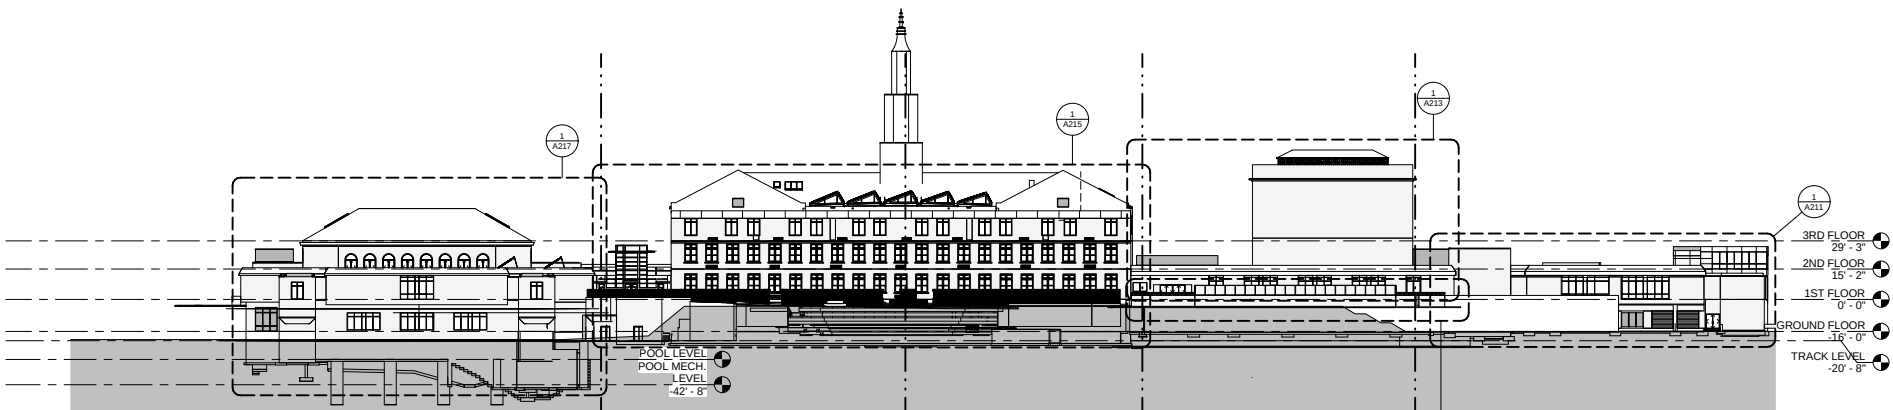


2 EAST ELEVATION OVERALL
1/32" = 1'-0"

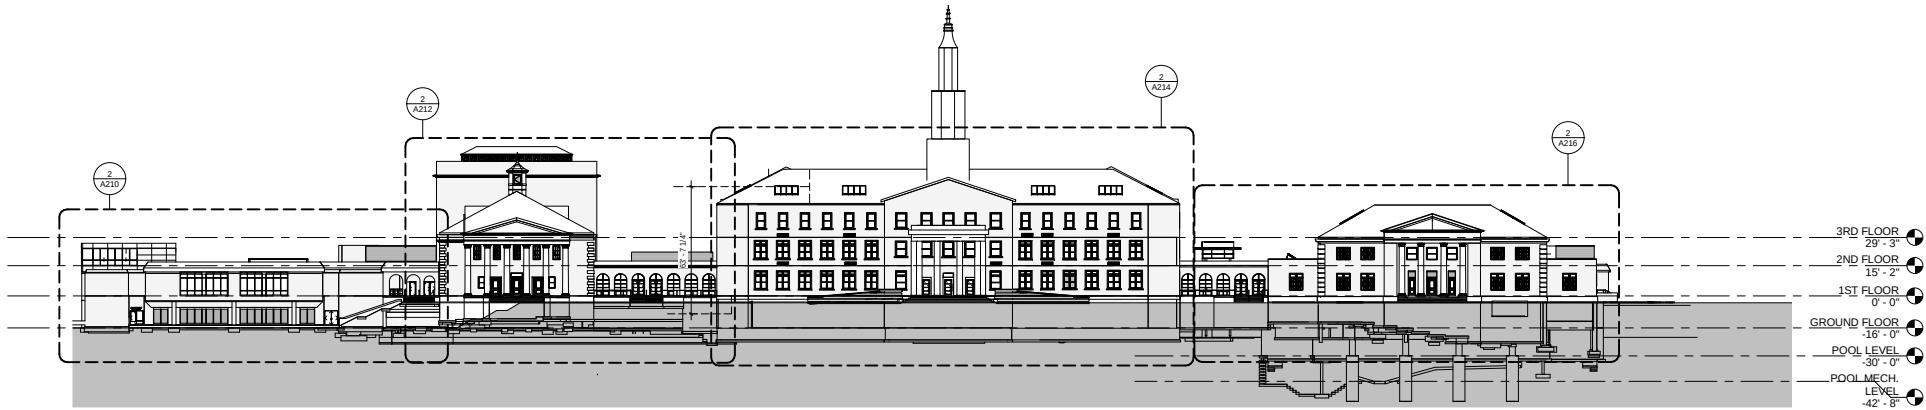

1 WEST ELEVATION OVERALL
1/32" = 1'-0"

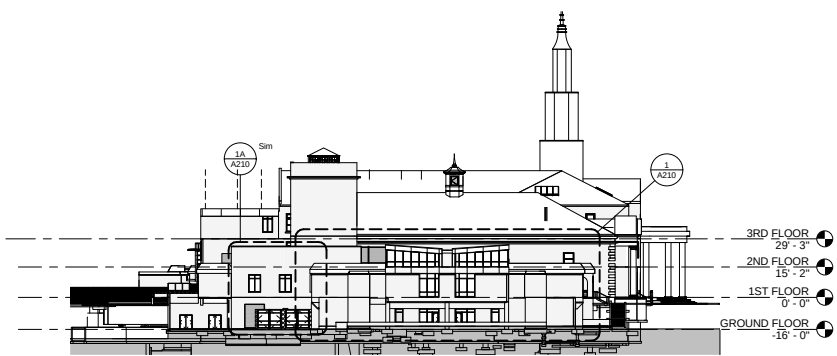

4 NORTH ELEVATION OVERALL
1/32" = 1'-0"

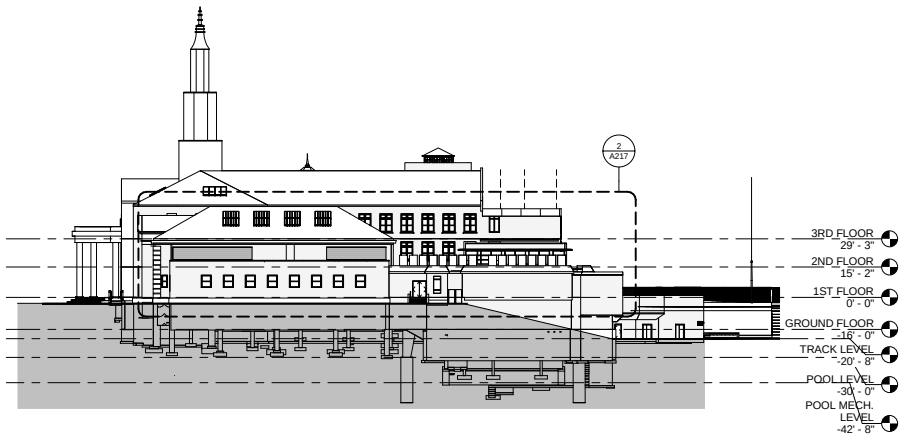

3 SOUTH ELEVATION OVERALL
1/32" = 1'-0"

**ROOSEVELT
HIGH SCHOOL
MODERNIZATION**

4301 13th St. NW
Washington, DC 20011

DISTRICT OF COLUMBIA
DEPARTMENT OF GENERAL SERVICES

1250 U St. NW - 4th Floor
Washington, DC 20009
(202) 727-2800

Perkins Eastman DC

690 Water Street, SW
Washington, DC 20024
(202) 495-7430

STRUCTURAL
RESTL DESIGNERS, INC.
1775 K St. NW - Suite 280
Washington, DC 20006
(202) 452-1103

MEP
GLOBAL ENGINEERING
SOLUTIONS
1900 M Street, NW - Suite
200
Washington, DC 20036
(202) 359-4984

CIVIL / LANDSCAPE
AMT, LLC
10 G St. NE - Suite 430
Washington, DC 20002
(202) 395-4545

ACOUSTICS, AV & IT
POLYSONICS
ACOUSTICS &
TECHNOLOGY
455 Belle Air Lane
Warrenton, VA 20186
(540) 341-4988

ENVIRONMENTAL
APPLIED ENVIRONMENTAL, INC.
230 Fairbrook Drive,
Suite 201
Harrisonburg, Virginia 20170
(703) 646-8822

LIGHTING DESIGN
MCLA, INC.
3000 Potomac Street, NW - Suite 121
Washington, DC 20007
(202) 298-8062


FOOD SERVICE
NYKOS ASSOCIATES, INC.
18215 A Flower Hill Way
Gaithersburg, MD 20879
(240) 983-9530

AQUATIC DESIGN
AQUATIC DESIGN GROUP
2225 Faraday Avenue
Carlsbad, CA 92008
(760) 444-8334

GEOTECHNICAL
SCHNABEL ENGINEERING
1300 Piccadilly Drive - Suite LL-14
Rockville, MD 20850
(301) 417-0400

NO.	DATE	REVISION

CONSTRUCTION DOCUMENTS




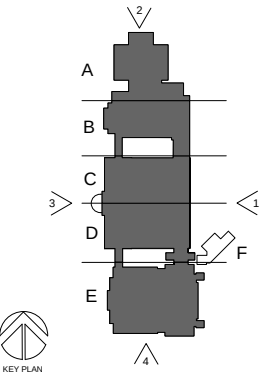


EXTERIOR ELEVATIONS

DRAWING TITLE	SCALE	1/32" = 1'-0"
PROJECT NO.	55300	
DATE	6/24/2014	

A201

SEAL DRAWING NO.

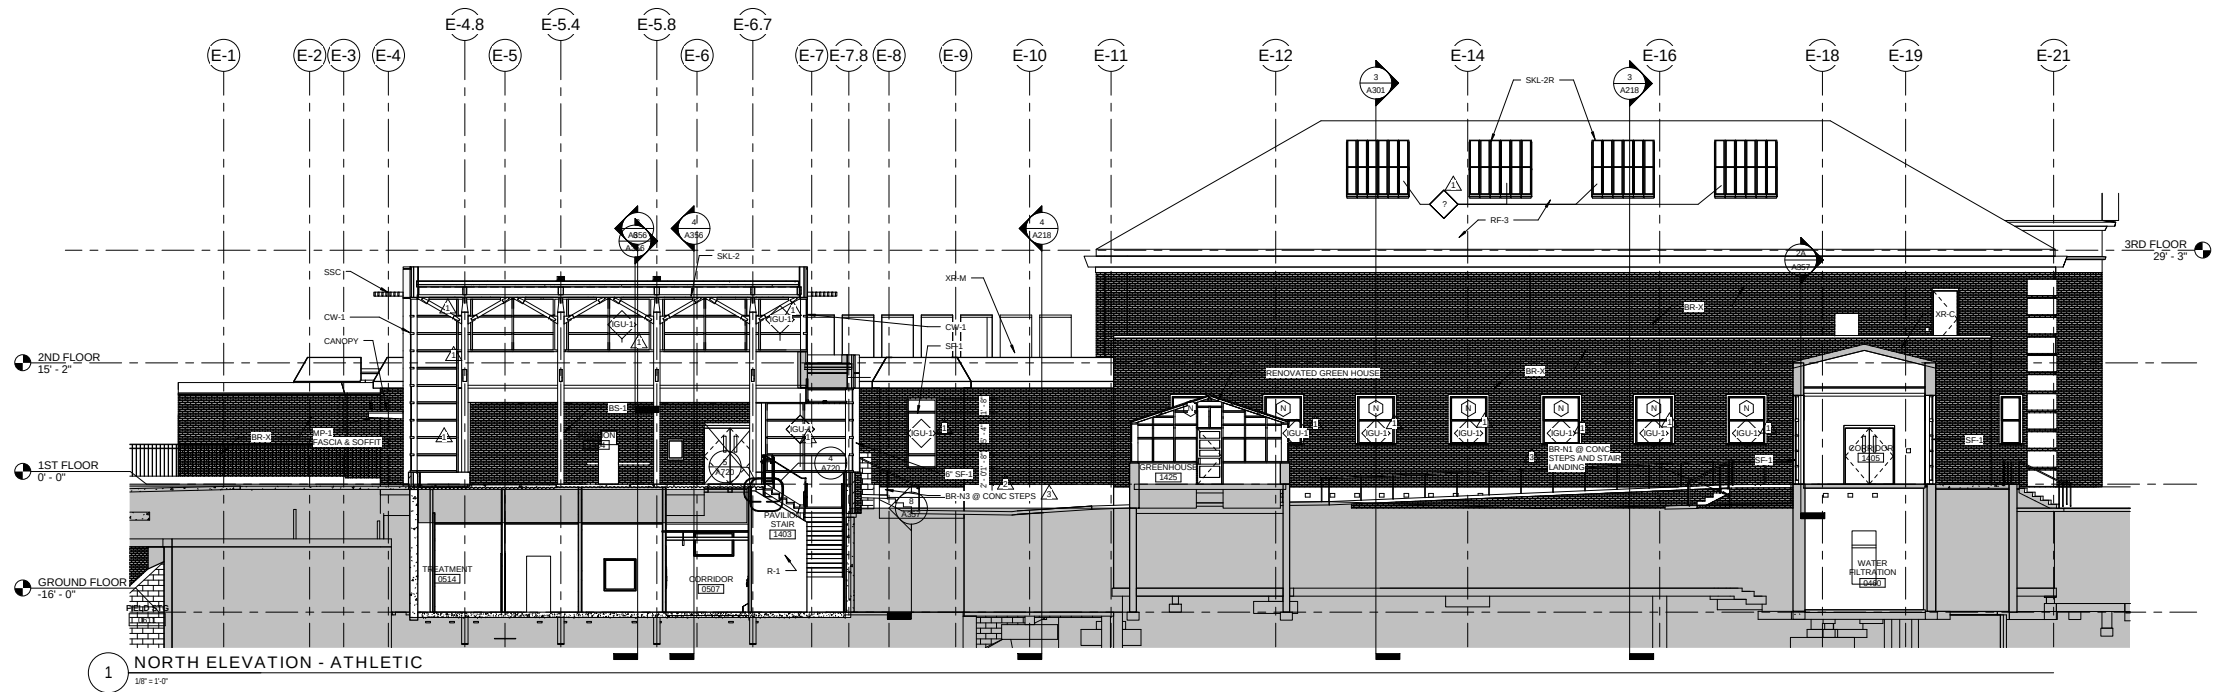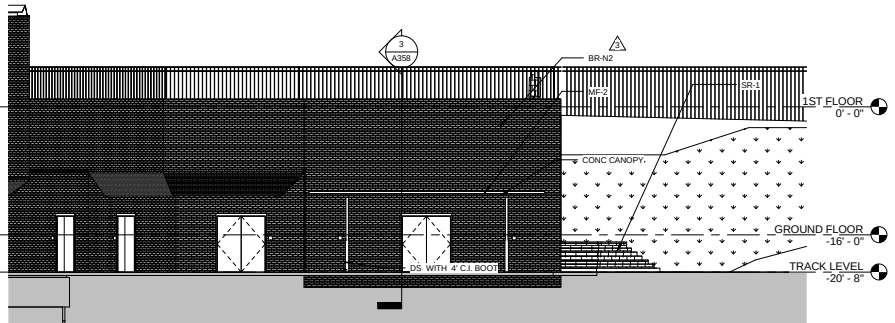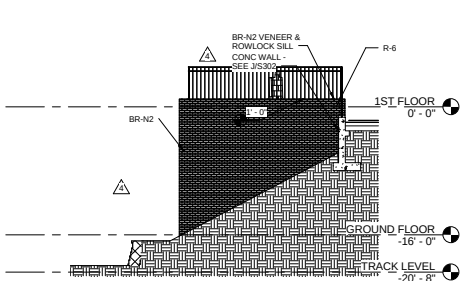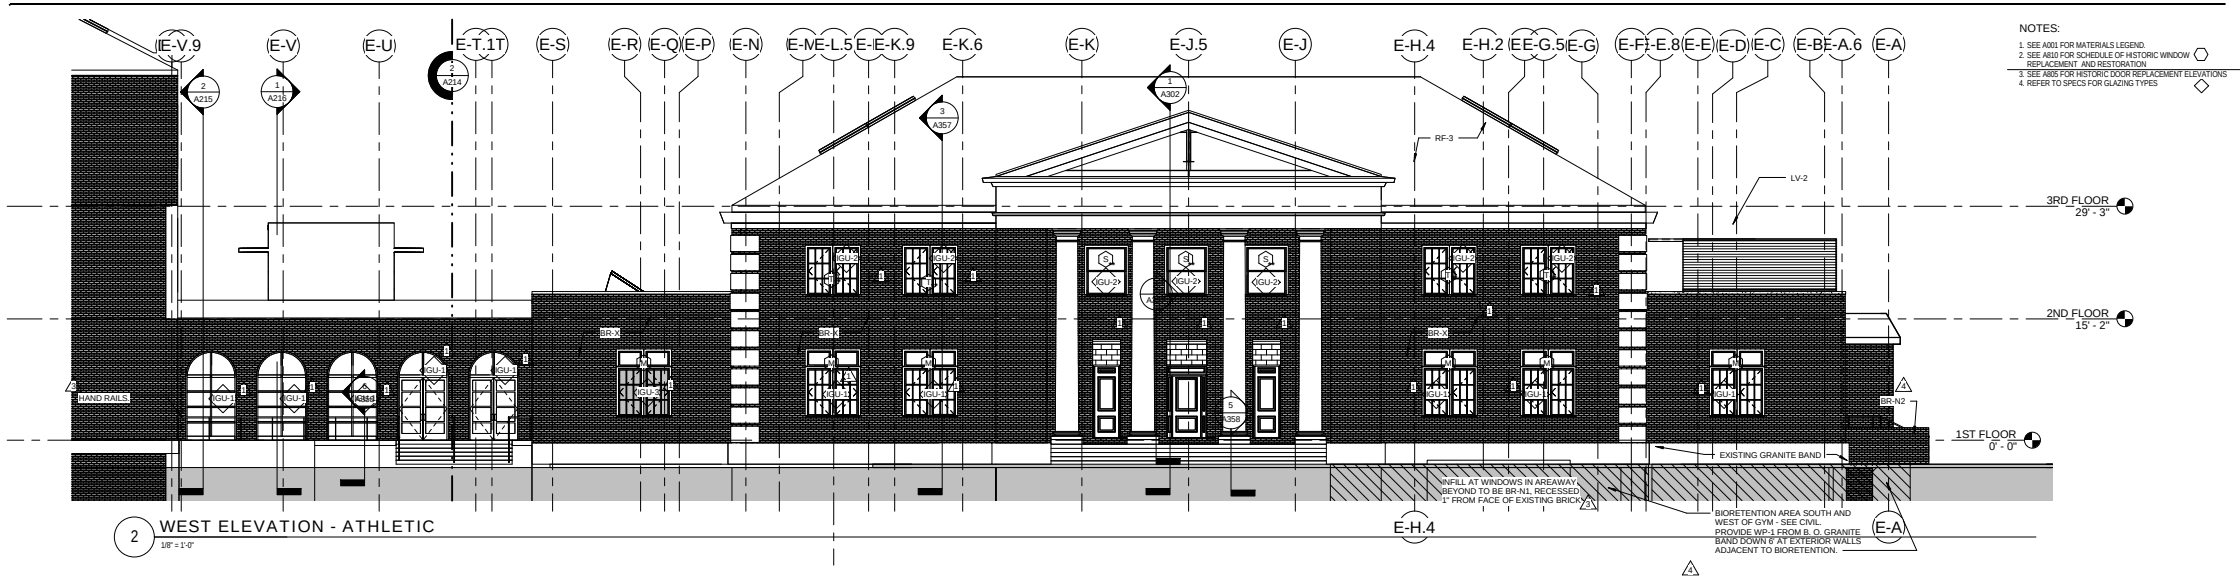

ROOSEVELT HIGH SCHOOL MODERNIZATION

4301 13th St. NW
Washington, DC 20011

DISTRICT OF COLUMBIA
DEPARTMENT OF GENERAL SERVICES

1250 U St. NW - 4th Floor
Washington, DC 20009
(202) 727-2800

Perkins Eastman DC

690 Water Street, SW
Washington, DC 20024
(202) 455-7430

STRUCTURAL
RESTL DESIGNERS, INC.
1775 K St. NW - Suite 280
Washington, DC 20006
(202) 452-1103

MEP
GLOBAL ENGINEERING
SOLUTIONS
1900 M Street, NW - Suite
200
Washington, DC 20036
(202) 359-4984

CIVIL / LANDSCAPE
AMY, LLC
10 G St. NE - Suite 430
Washington, DC 20002
(202) 395-4545

ACOUSTICS, AV & IT
POLYSONICS
ACOUSTICS &
TECHNOLOGY
405 Belle Air Lane
Warrenton, VA 20186
(540) 341-4988

ENVIRONMENTAL
APPLIED
ENVIRONMENTAL, INC.
230 Fairbrook Drive,
Suite 201
Harrison, Virginia 20170
(703) 648-8822

LIGHTING DESIGN
MCLA, INC.
1000 Potomac Street, NW - Suite 121
Washington, DC 20007
(202) 298-8062


FOOD SERVICE
NYKOS ASSOCIATES, INC.
18219-A Flower Hill Way
Gaithersburg, MD 20879
(240) 983-9530

AQUATIC DESIGN
AQUATIC DESIGN GROUP
2225 Faraday Avenue
Carlsbad, CA 92008
(760) 444-6334

GEOTECHNICAL
SCHMIDT ENGINEERING
1300 Piccadilly Drive - Suite LL-14
Rockville, MD 20850
(301) 417-0400

NO.	DATE	REVISION
1	24 JUN 14	100% CDs
2	6 OCT 14	ASR-004
3	12 DEC 14	BRICK DESIGNATIONS
4	19 JAN 15	ASR-015

CONSTRUCTION DOCUMENTS

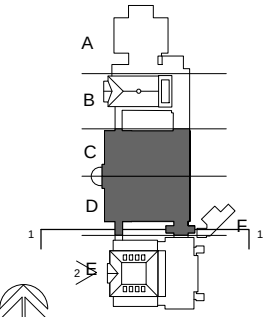


ELEVATIONS AND BUILDING SECTIONS

DRAWING TITLE


SCALE As indicated
PROJECT NO. 55300
DATE 6/24/2014

A216

SEAL DRAWING NO.

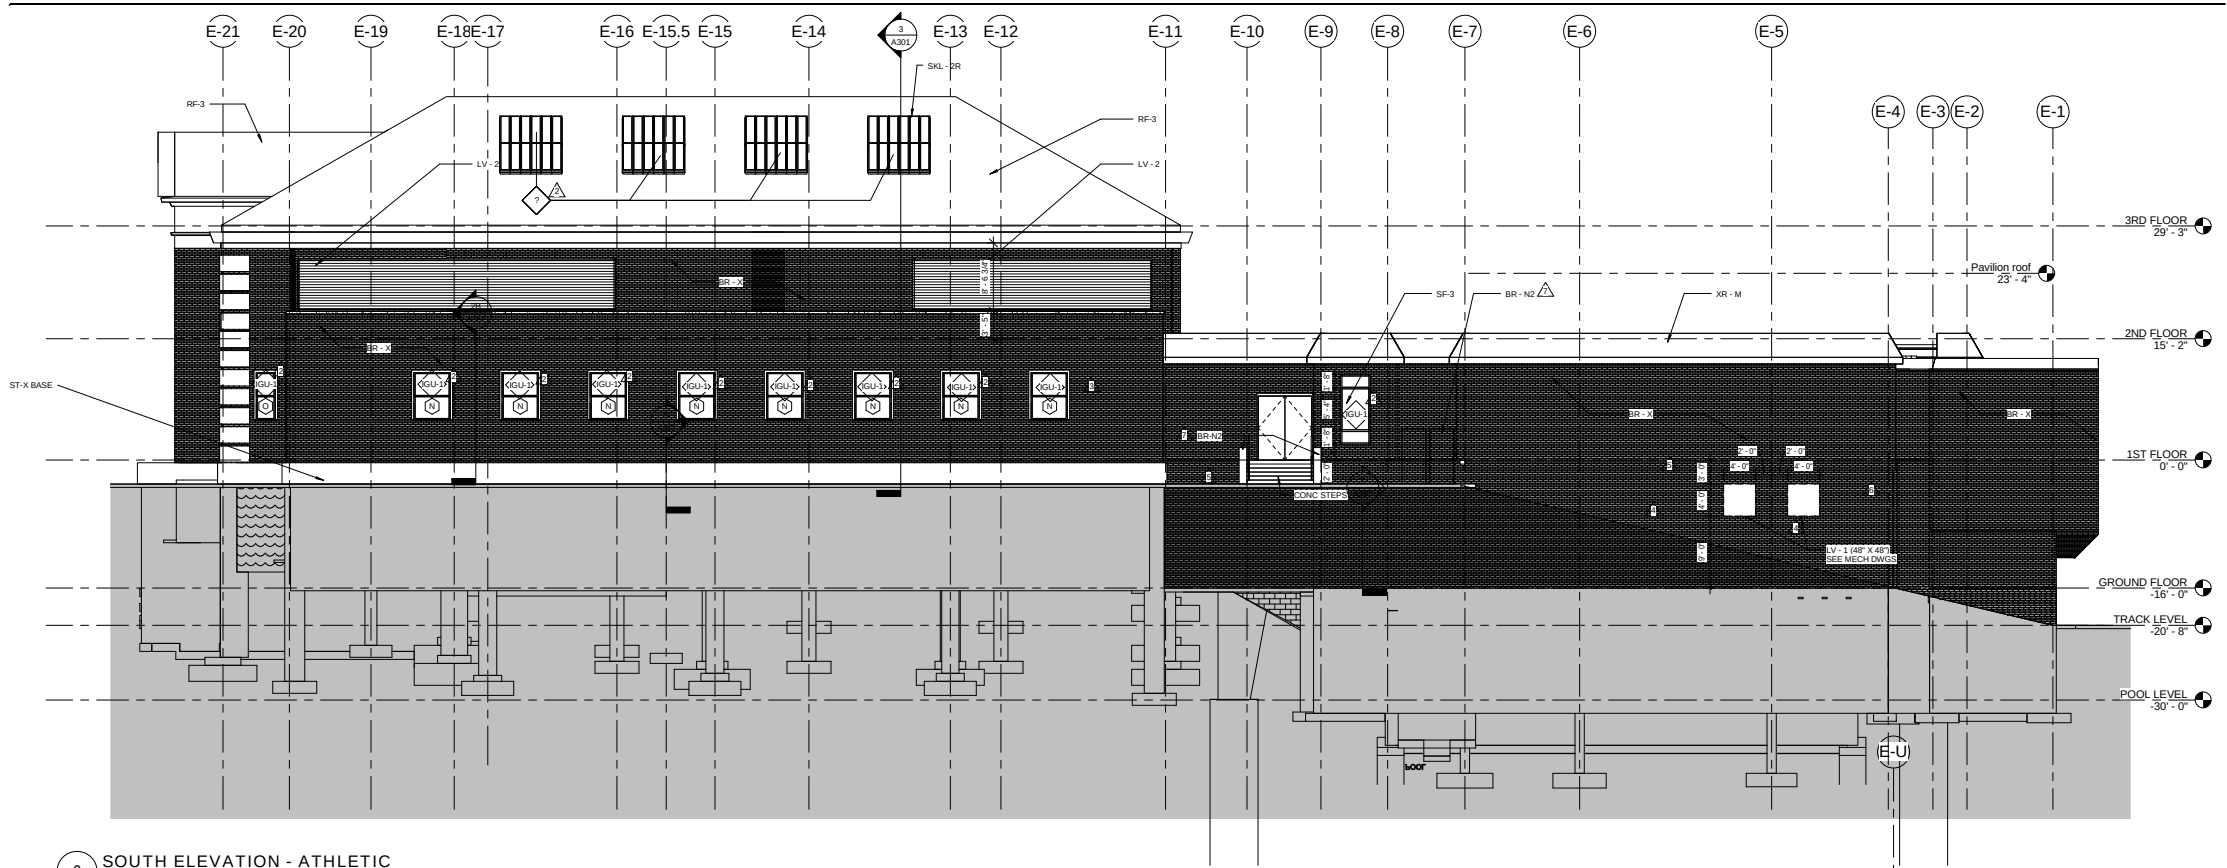

2 SOUTH ELEVATION - ATHLETIC
1/8" = 1'-0"

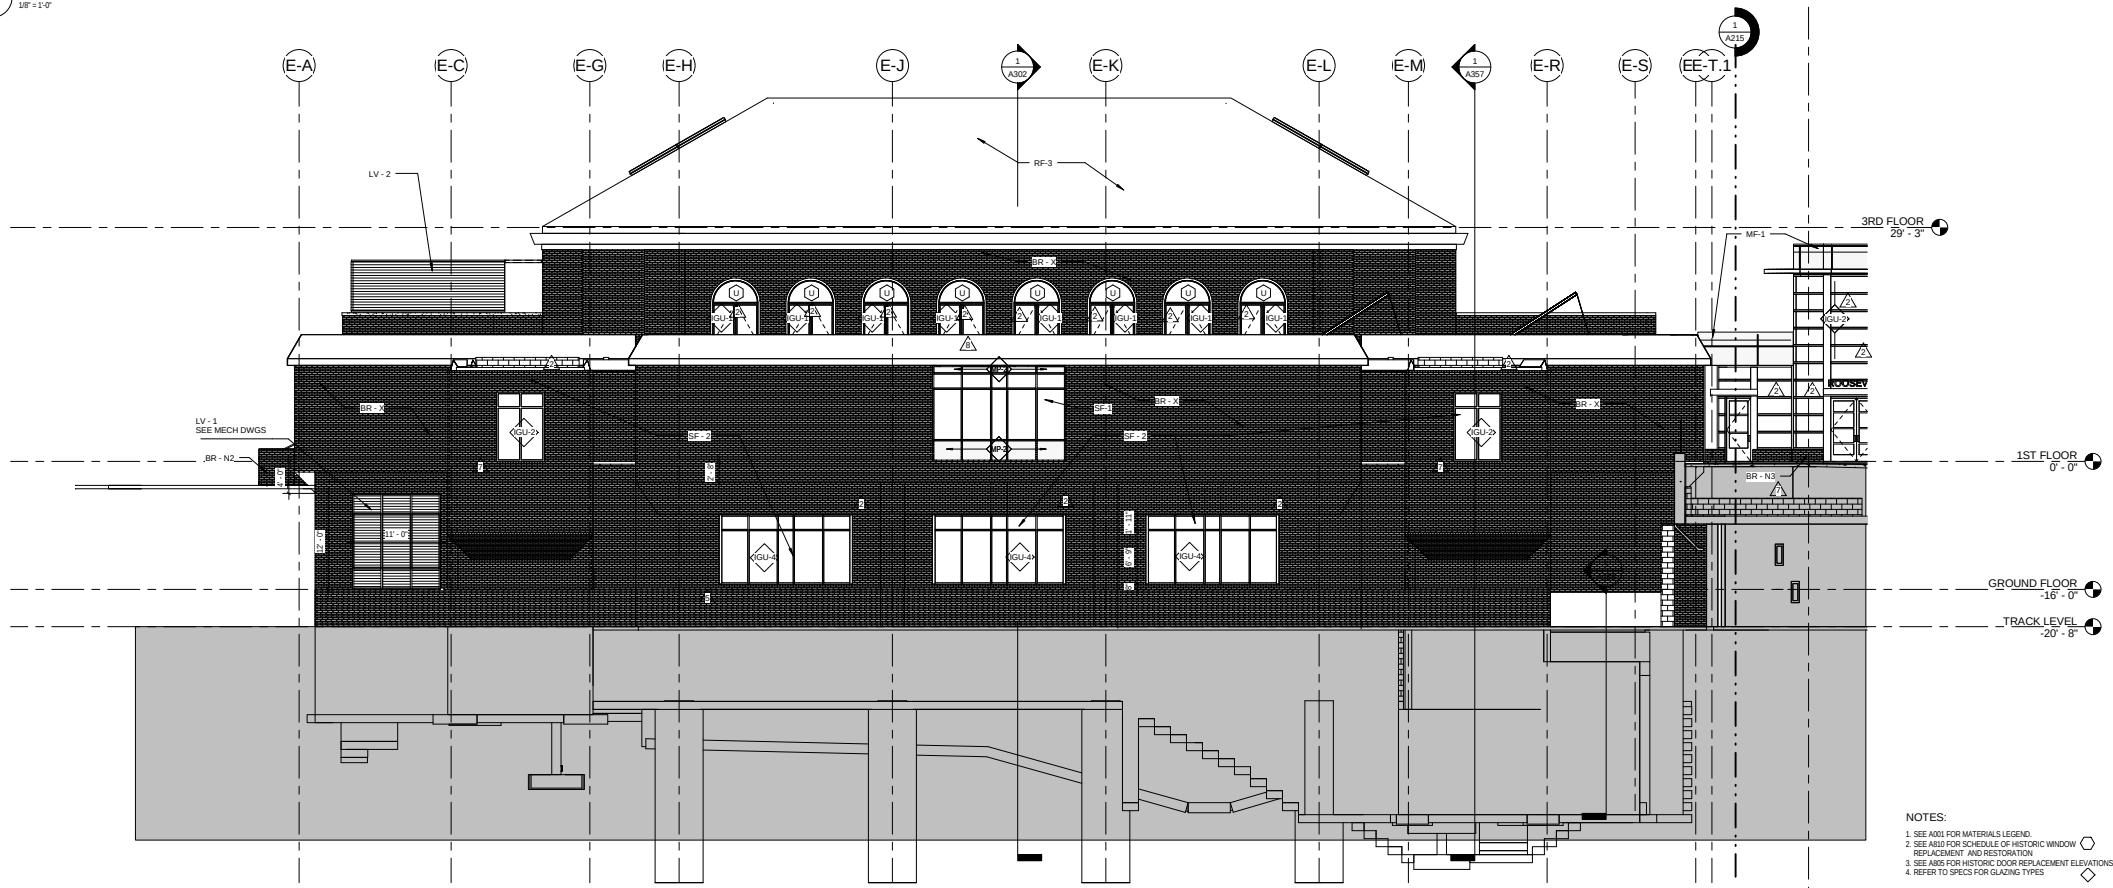

1 EAST ELEVATION - ATHLETIC
1/8" = 1'-0"

NOTES:
1. SEE A201 FOR MATERIALS LEGEND.
2. SEE A201 FOR SCHEDULE OF HISTORIC WINDOW
REPLACEMENT AND RESTORATION
3. SEE A201 FOR HISTORIC DOOR REPLACEMENT ELEVATIONS
4. REFER TO SPECS FOR GLAZING TYPES

ROOSEVELT HIGH SCHOOL MODERNIZATION

4301 13th St. NW
Washington, DC 20011

DISTRICT OF COLUMBIA
DEPARTMENT OF GENERAL SERVICES

1250 U St. NW - 4th Floor
Washington, DC 20009
(202) 727-2800

Perkins Eastman DC

690 Water Street, SW
Washington, DC 20024
(202) 495-7430

STRUCTURAL
RESTL DESIGNERS, INC.
1775 K St. NW - Suite 280
Washington, DC 20006
(202) 452-1103

MEP
GLOBAL ENGINEERING
SOLUTIONS
1900 M Street, NW - Suite
200
Washington, DC 20036
(202) 359-4984

CIVIL / LANDSCAPE
AMT, LLC
10 G St. NE - Suite 430
Washington, DC 20002
(202) 395-4545

ACOUSTICS, AV & IT
POLYSONICS
1300 Piccadilly Drive - Suite LL-14
Rockville, MD 20850
(301) 417-0400

ENVIRONMENTAL
APPLIED
ENVIRONMENTAL, INC.
230 Fairbrook Drive,
Suite 201
Herndon, Virginia 20170
(703) 644-6022

LIGHTING DESIGN
MCLA, INC.
3000 Potomac Street, NW - Suite 121
Washington, DC 20007
(202) 298-8062

FOOD SERVICE
NYKOS ASSOCIATES, INC.
2225 Faraday Avenue
Calverton, MD 20679
(240) 983-9530

AQUATIC DESIGN
AQUATIC DESIGN GROUP
2225 Faraday Avenue
Calverton, MD 20679
(240) 983-9530

GEOTECHNICAL
SCHWABEL ENGINEERING
1300 Piccadilly Drive - Suite LL-14
Rockville, MD 20850
(301) 417-0400

CONSTRUCTION DOCUMENTS

KEY PLAN

ELEVATIONS AND
BUILDING SECTIONS

DRAWING TITLE

SCALE As indicated

PROJECT NO. 55300

DATE 6/24/2014

SEAL

DRAWING NO.

A217

BENCH MARK DATA:

NO	ELEV	DESCRIPTION
500	180.90	SQUARE CUT ON TOP OF CURB
501	167.70	CROSS CUT ON THE BOLT AT THE FIRE HYDRANT
502	183.46	SQUARE CUT ON TOP OF WALL
503	190.85	SQUARE CUT ON TOP OF WALL

UTILITY COMPANY	STATUS	NO REPLY AT THIS TIME
VERIZON 13101 Columbia Pike FDC-1 Silver Spring, MD 20904		
REPCO 701 North St. N.W. Washington, DC 20068		
WASHINGTON GAS 6801 Industrial Road Springfield, VA 22151		
DC WATER 5000 Overlook Avenue, S.W. Washington, DC 20032		
		COMPOSITE OF DC - BWM PLANS DE 18-19 WATER CD 19-20 SEWER DE 18-19 WATER, D 18 SEWER D 18 SEWER

	NO	NORTHING	EASTING	ELEV	DESCRIPTION
	100	4546.0368	2356.5008	162.92	CROSS CUT
	101	4546.0331	2494.0249	162.98	CROSS CUT
	102	5683.6127	2547.9993	180.86	REAR AND CAP
	103	5521.7365	2560.1348	182.03	CROSS CUT
	105	5582.3368	2657.7889	179.76	CROSS CUT
	106	5601.8145	3057.2488	181.65	CROSS CUT
	108	5511.2612	2882.1643	194.40	CROSS CUT
	109	5348.2243	2898.9704	191.51	CROSS CUT
	110	5176.5809	3041.6779	192.81	CROSS CUT
	111	5006.6542	2888.4820	192.07	CROSS CUT
	112	4546.8475	2996.7886	172.12	CROSS CUT

[illegible]

ROOSEVELT
HIGH SCHOOL
MODERNIZATION


4301 13th St., NW
Washington, DC 20011

DISTRICT OF COLUMBIA
DEPARTMENT OF GENERAL SERVICES

Perkins Eastman DC

690 Water Street, SW
Washington, DC 20024

STRUCTURAL	CONCRETE REPAIRS, INC. 1775 K St. NW, Suite 280 Washington, DC 20006 (202) 462-1103	LOGGING DESIGN 1000 Potomac Street, NW - Washington, DC 20007 (202) 298-8002	FOOD SERVICE RESTAURANT SYSTEMS, INC. 3213A Beverly Hill Way Washington, MD 20819 (240) 683-9550	AQUATIC DESIGN WATER GROUP 10126 Embassy Avenue Crested Butte, CO 80808 (303) 744-0241	GEOTECHNICAL SCHMIDT ENGINEERING 10000 Old Georgetown Rd., Suite 200, Falls Church, VA Rockville, MD 20850 (301) 471-2400	ENVIRONMENTAL APPLIED ENVIRONMENTAL, INC. 2000 Rockledge Drive, Suite 200 Falls Church, VA 22044 Herndon, VA 20186 (703) 984-0822	NO.	DATE	ADDITION #1
							7	03-23-2014	

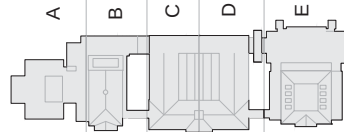

4301 13th St., NW
Washington, DC 20011

Perkins Eastman DC

PERMIT DRAWINGS



C-201



C-201

[illegible]


21	NOTE: ALL NAME CALCULATIONS ARE NOT NECESSARILY DEPICTED ON THIS SHEET. SEE SHEETS C-200 & C-201.
22	SEE EXISTING ENTRANCE & STAIRS TO BE RENOVATED OR REPLACED. SEE ARCHITECTURAL PLANS
23	"THE GARDEN" AMPHITHEATRE. SEE ARCHITECTURAL PLANS
24	ENCLOSED COURTYARD. SEE ARCHITECTURAL PLANS
25	"THE PAULSON" BUILDING ENTRYWAY STRUCTURE. SEE ARCHITECTURAL PLANS
26	"THE WATERWAYS" COURTYARD. SEE ARCHITECTURAL PLANS
27	SCHOOL BUS LOADING AND UNLOADING AREA
28	NORTH BUS LOOP: 20' WIDE CONC. VEHICLE ENTRANCE W/ 6" RADI GRADIENT
29	SOUTH BUS LOOP: 18' WIDE CONC. VEHICLE ENTRANCE W/ 6" NORTH, 10' SOUTH BIAS
30	NORTH SIDE GRANITE CURB, 6' WIDE CONC. 3/4" (DOT STD. 504.0)
31	LOADING AREA
32	RAISED PLANTH AND SCULPTURE. SEE ARCHITECTURAL PLANS
33	8' HIGH ORNAMENTAL STEEL FENCE ALONG SOFTBALL FENCE
34	CONCRETE CURB AND GUTTER, TYP.
35	CONCRETE HEADER CURB, TYP.
36	CONCRETE SIDEWALK, TYP.
37	UNDERGROUND PARKING INGRESS AND EGRESS
38	ASPHALT PARKING AREA, TYP.
39	CYCLE RACKS
40	EXISTING PARKING TO BE RECONFIGURED. RE-SURFACE AND RE-STREPPED
41	NOT LIMITED
42	APPROX. 100' OF PERVIOUS PAVING PER LODGE MACARLAND "INVESTSMART PROJECT" (SUBMITTED UNDER SEPARATE PERMIT)
43	ON-STREET CHALKLINE FENCING AROUND TENNIS AND BASKETBALL COURTS, TYP.
44	DRINKING BOLLARDS, TYP.
45	ORNAMENTAL FENCE AND CURB WALL AROUND PLAYGROUND AREA

PARKING - TABULATION		ROOSEVELT PARKING SPACE	
REQUIRED	152	REQUIRED	152
STANDARD SPACES	27	STANDARD SPACES	27
ACCESSIBLE PARKING SPACES	3	ACCESSIBLE PARKING SPACES	3
COMPACT SPACES	43	COMPACT SPACES	43
(15% COMPACT)		(15% COMPACT)	
MAX SPACES	152	MAX SPACES	152
TOTAL	126	TOTAL	126

SITE PLAN LEGEND

	ASPHALT PAVEMENT
	CONCRETE/LANDSCAPE
	CONCRETE PAVING/HARDSCAPE
	REPAVING/CAP IN KIND
	PLAYGROUND
	PROPOSED BUILDING
	CURB AND GUTTER
	CONCRETE HEADER CURB
	SITE WALL
	STEEL ORNAMENTAL FENCE
	CHAINLINK FENCE
	PERVIOUS PAVEMENT (BY OTHERS)
	ASPHALT MILL AND OVERLAY
	ASPHALT OVERLAY ON CONCRETE PAVING
	ADA ASILE
	RAMP (SLOPE PER GRADING PLAN)
	ACCESSIBLE WARNING PAVERS
	SITE LIGHT
	TRENCH DRAIN

AMT
CONSULTING ENGINEERS & SURVIVORS
10 G STREET, NE, SUITE 430, WASHINGTON, DC, 20002
(202) 310-4515 FAX: (202) 393-0551

 

THESE PLANS ARE ISSUED FOR AGENCY REVIEW. ALL APPLICABLE AGENCY PERMIT APPROVALS MUST BE OBTAINED PRIOR TO CONSTRUCTION.

811
Know what's below.
Call before you dig.

MISS UTILITY
DIAL 811 OR 202-265-7177
OR LOG ON TO
<http://www.missutility.net>
48 HOURS BEFORE YOU DIG

See what's below.

1	ADA CURB RAMP (MAX 8.3% SLOPE & MAX 2% CROSS SLOPE)
2	ADA RAMP (MAX 8.3% SLOPE & MAX 2% CROSS SLOPE)
3	ACCESSIBLE ROUTE (MAX 5% SLOPE & MAX 2% CROSS SLOPE)
4	SIDEWALK REPLACEMENT IN-KIND TO DRAIN AWAY FROM BUILDING AND TOWARDS INLETS AT MAX 2% SLOPE
5	SEAL EXPANSION JOINT AGAINST BUILDING TO PROVIDE WATER TIGHT JOINT
6	MIN 5'x5' ADA LANDING (MAX 2% SLOPE)
7	MIN 5'x5' ADA LANDING FLUSH W/ GUTTER (MAX 2% SLOPE)
8	STANDING CURB W/ TOP ELEV 6" ABOVE PAVING
9	CONCRETE SIDEWALK FLUSH W/ PAVEMENT

1	ADA CURB RAMP (MAX 8.3% SLOPE & MAX 2% CROSS SLOPE)
2	ADA RAMP (MAX 8.3% SLOPE & MAX 2% CROSS SLOPE)
3	ACCESSIBLE ROUTE (MAX 3% SLOPE & MAX 2% CROSS SLOPE)
4	SIDEWALK REPLACEMENT IN-KIND TO DRAIN AWAY FROM BUILDING AND TOWARDS INLETS AT MAX 2% SLOPE
5	SEAL EXPANSION JOINT AGAINST BUILDING TO PROVIDE WATER RESISTANT JOINT
6	MIN 5'X5' ADA LANDING (MAX 2% SLOPE)
7	MIN 5'X5' ADA LANDING FLUSH W/ GUTTER (MAX 2% SLOPE)
8	STANDING CURB W/ TOP ELEV 6" ABOVE PAVING
9	CONCRETE SIDEWALK FLUSH W/ PAVEMENT

DRAWING NO.



(IN FEET)

ISSUED FOR AG
DERMATT AND

2006.06.20.20.002

HOURS BEFORE YOU DIE

LOOKS BEFORE YOU DIE

