
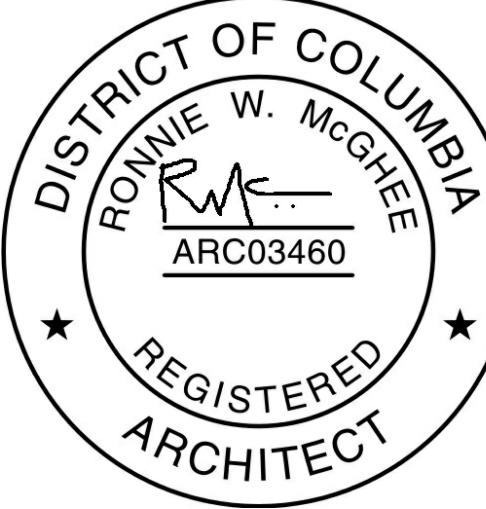


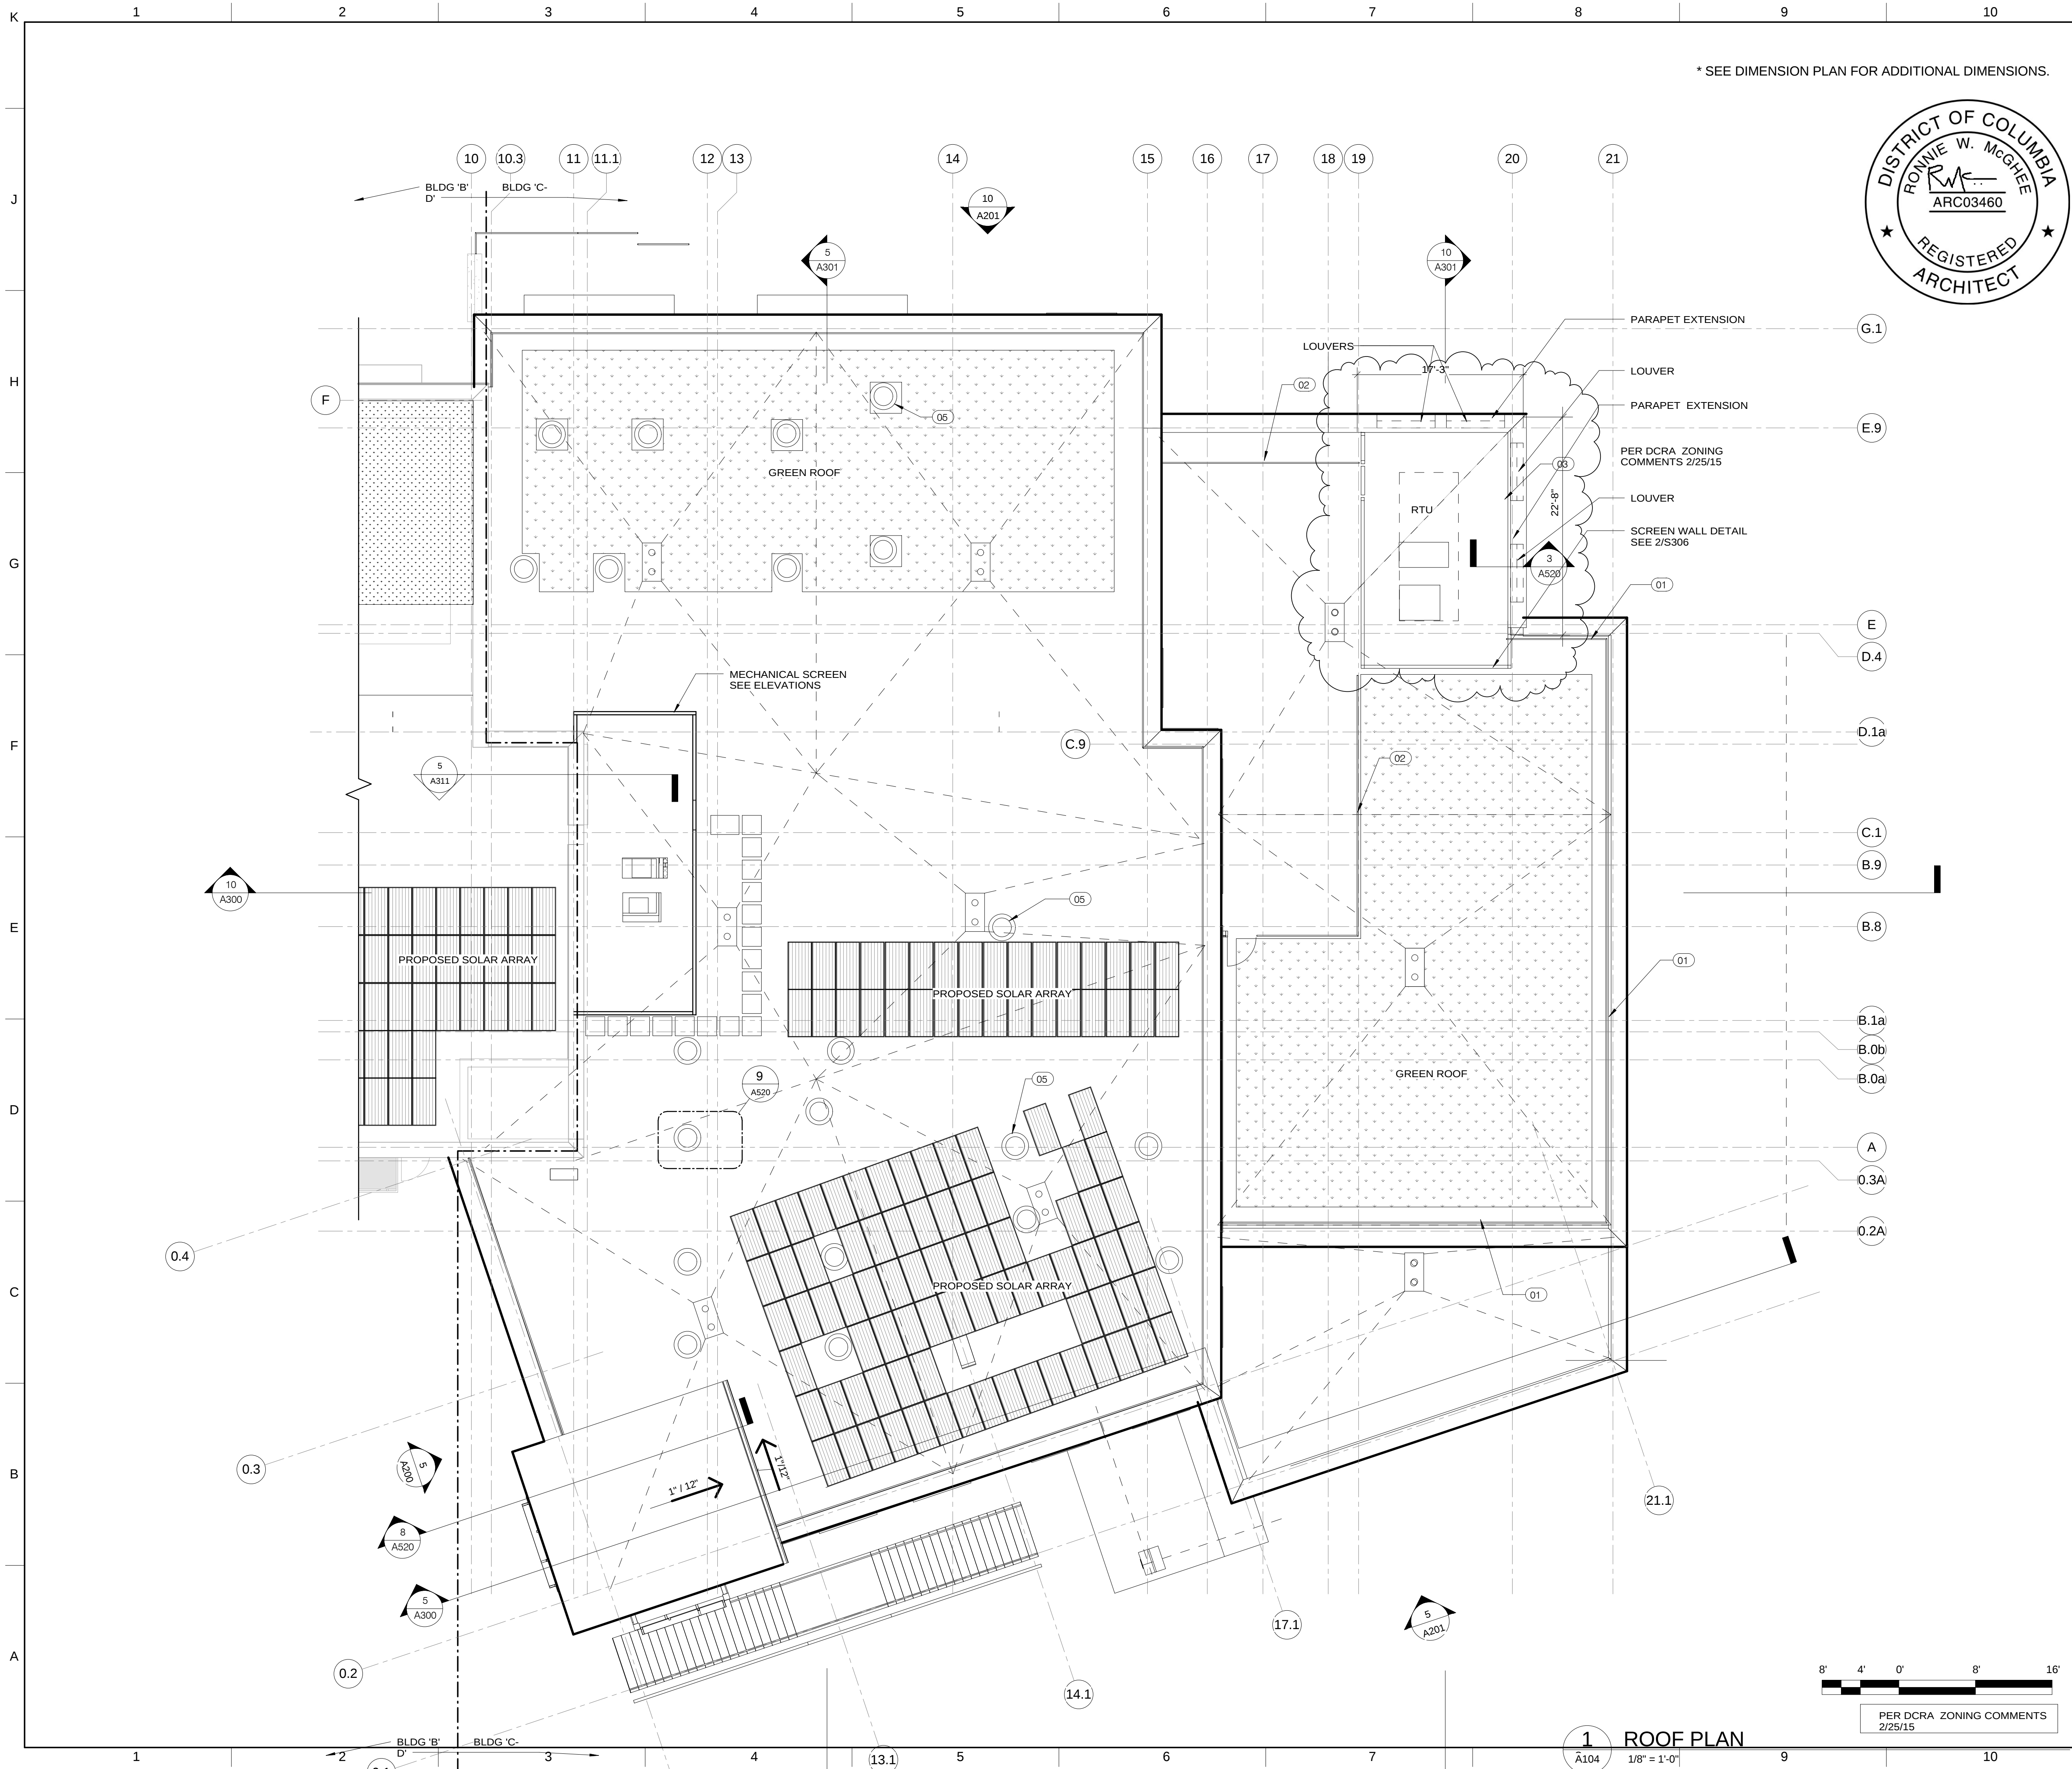

GENERAL NOTES:

A. COORDINATE EXACT LOCATIONS AND SIZES OF ROOF OPENINGS, RTU SUPPORT FRAMING AND MECHANICAL SCREEN WALLS WITH MAECHNICAL CONTRACTOR. PROVIDE REQUIRED AND MANUFACTURER RECOMMENDED CLEARANCES FROM MECHANICAL AND ELECTRICAL EQUIPMENT. ADJUST FABRICATION AND INSTALLATION AS REQUIRED TO ACCOMMODATE EXISTING BUILDING CONDITIONS. REVIEW PROPOSED ALTERATIONS AND ADJUSTMENTS WITH ARCHITECT PRIOR TO FABRICATION AND INSTALLATION.

B. DIMENSIONS OF STEEL SUPPORT FRAMES FOR ROOF TOP MECHANICAL UNITS SHALL MATCH THE WIDTH AND DEPTH OF THE UNITS. PROVIDE FULL PERIMETER SUPPORT FOR THE UNITS WHERE RECOMMENDED BY THE MECHANICAL UNIT MANUFACTURER.


C. DIMENSIONS SHOWN TO MECHANICAL UNITS ARE CLEAR DIMENSIONS (FACE TO FACE)

D. COORDINATE EQUIPMENT PADS.

KEY NOTES:

01 42" GUARD RAIL (GREEN ROOF)
02 42" GUARD RAIL (PICKET)
03 7'-0" HIGH RTU ENCLOSURE
05 SOLAR TUBE LIGHTING DEVICE
06 METAL RAILING

- KEY LEGEND:**
- LOCATION OF GREEN ROOF, SEE SHEET AXXX FOR DETAILS
 - PROPOSED LOCATIONS OF PHOTOVOLTAICS, SEE DETAILS AXXX
 - METAL ROOF
 - ROOF PAVERS
 - LIGHT TUBES, SEE RCPS
 - LOUVERED MECH ROOF ENCLOSURE, SEE SHEET AXXX FOR DETAILS
 - ENTRY INTO LOUVERED MECH ROOF ENCLOSURE
 - ROOF DRAIN, SEE PLUMBING DWGS FOR DETAILS
 - ROOF GRAVEL, SEE CIVIL DWGS FOR DETAILS

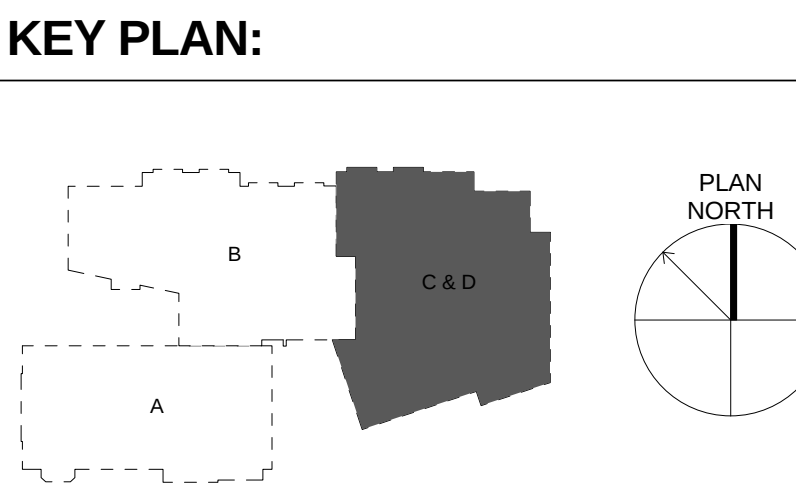

R. MCGHEE & ASSOCIATES
1123 11TH ST. NW SUITE 100
WASHINGTON, DC 20001
T: 202.626.0690
F: 202.626.0004

STRUCTURAL:
ROBERT SILMAN ASSOCIATES
1053 31ST STREET, NW
WASHINGTON, DC 20007
P: 202.333.6230

MEP:
GLOBAL ENGINEERING SOLUTIONS, PLLC
1356 PICCARD DR. SUITE 260
ROCKVILLE, MD 20850

CIVIL:
OYSTER, IMUS, PETZOLD & ASSOCIATES
11327 AMHERST AVENUE
WHEATON, MD 20902
P: 301.949.2011

LANDSCAPE:
Jordan Honeyman
Landscape Architecture, LLC
711 Florida Avenue, NW
Washington, DC 20001
P: 202.986.0711

AV, TELECOM, SECURITY:
POLYSONICS
405 BELLE AIR LANE
WARRINGTON, VA 20186

COMMERCIAL FOOD SERVICE DESIGN:
Drafting & Design, LLC
4120 Rinehart Road
Westminster, MD 21158

PROJECT NUMBER: 2014-39CD

SHEET DATE:	04/16/14
ISSUE DATE:	ISSUE:
05-16-2014	FOUNDATION PERMIT SET
06-30-2014	DESIGN DEVELOPMENT
08-25-2014	PERMIT SET
09-25-2014	CD PROGRESS SET
12-1-2014	FINAL CD SET
REVISION:	
2-17-2015	REVISION 4
3-02-2015	REVISION 5-ASI 16
3-13-2015	REVISION 6-ASI 18
4-03-2015	REVISION 7-ASI 16+


SHEET TITLE:

ROOF PLAN

SHEET NUMBER:

A104

State of zoning Adjustment to existing conditions
CASE NO. 19123
EXHIBIT NO. 3

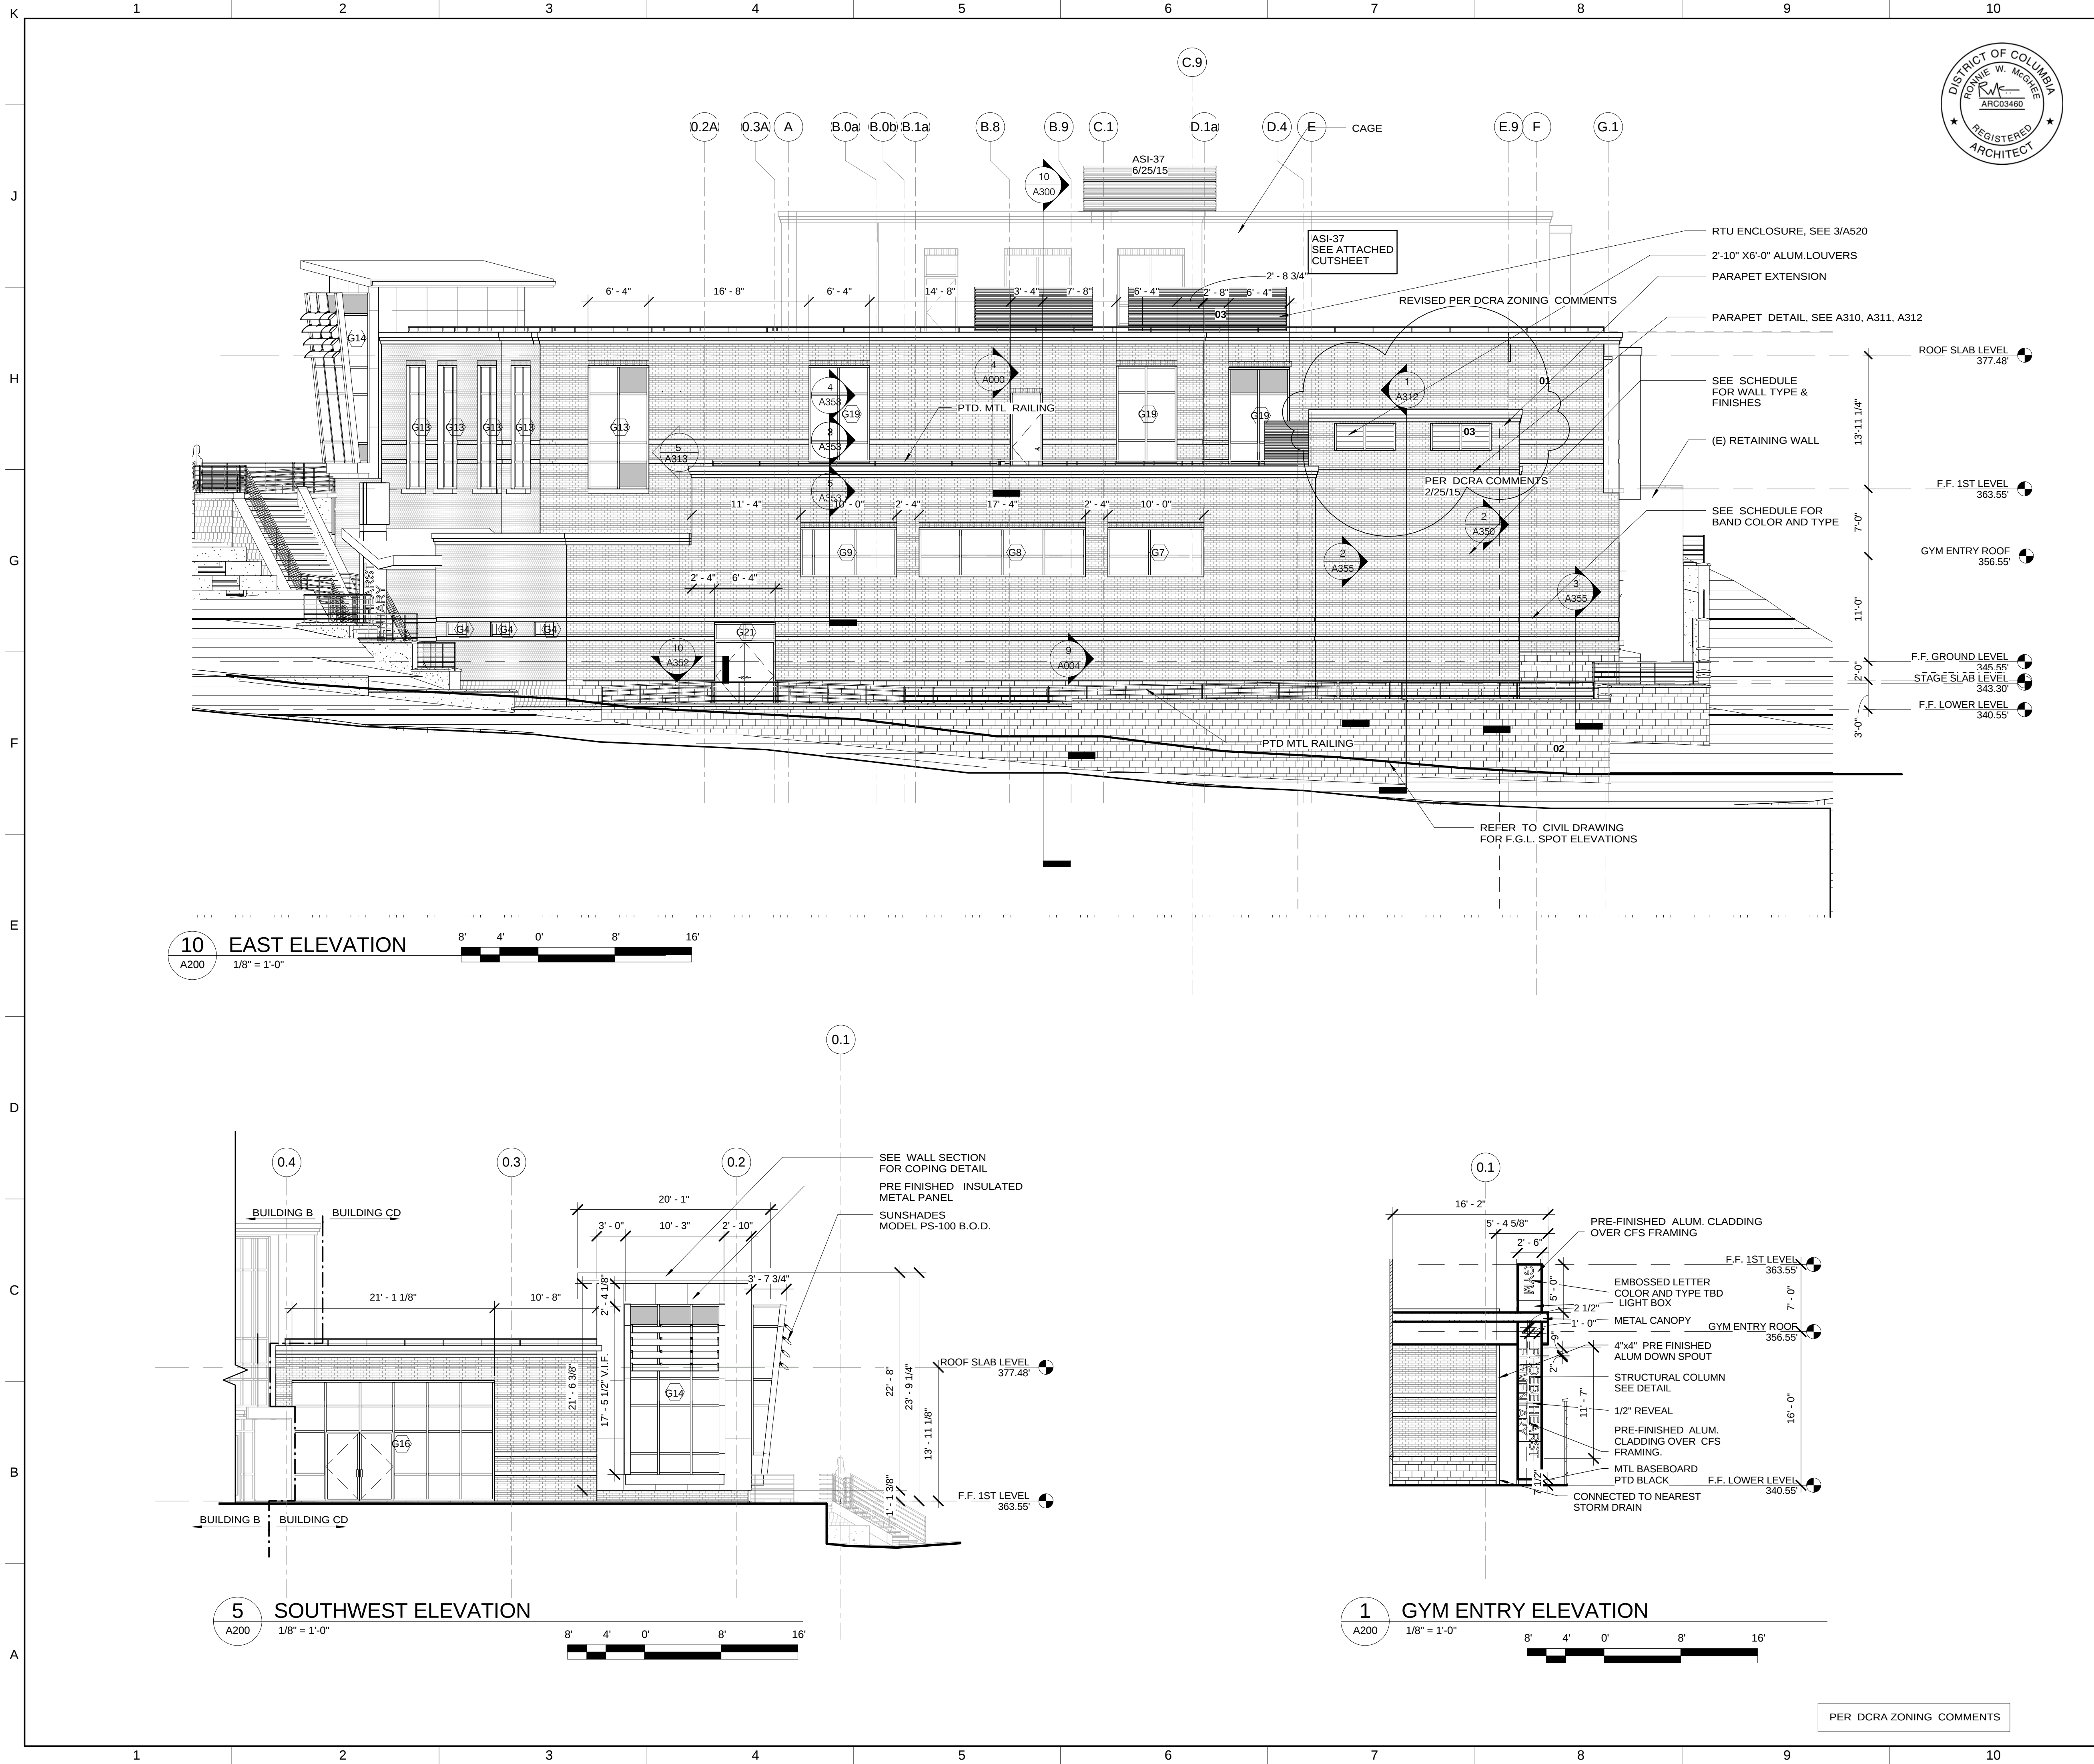


ELEVATION NOTES:

- A. GC SHALL VERIFY ALL EXTERIOR FINISHES, COLORS, AND MATERIALS WITH THE ARCHITECT. GC SHALL NOTIFY THE ARCHITECT OF ANY DISCREPANCIES AND OBTAIN THE ARCHITECT'S WRITTEN CLARIFICATION OF DESIGN INTENT BEFORE PROCEEDING.
- B. COORDINATE WITH THE SIGN CONTRACTOR AND PROVIDE 2X CONTINUOUS BLOCKING IN THE STUD WALL FOR SIGNAGE ATTACHMENTS.
- C. CONSTRUCTION JOINTS SHALL BE AT 20'-0" O.C. MAXIMUM.
- D. BACK OF PARAPETS SHALL HAVE EXTERIOR FINISHES.
- E. CONTINUE THE FINISH ALONG THE SIDES AND BACK OF EXTERIOR.
- F. PAINT ALL EXPOSED METAL FLASHING AND BUILDING ACCESSORIES, PIPES, CONDUITS, EQUIPMENT, ETCH., TO MATCH ADJACENT SURFACE TYPICAL.
- G. EXTERIOR FINISH GRADES SHOWN ON EXTERIOR ELEVATIONS ARE DIAGRAMMATIC. SEE FLOOR PLANS AND CIVIL PLANS FOR MORE INFORMATION ON EXTERIOR GRADES.

KEY NOTES:

- 01 BRICK
02 STONE
03 MECHANICAL SCREEN

KEY PLAN:

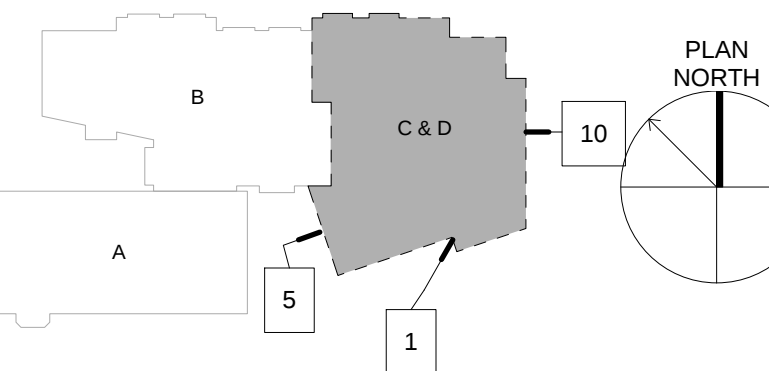

R. MCGHEE & ASSOCIATES
1123 11TH ST. NW SUITE 100
WASHINGTON, DC 20001
T: 202.626.0690
F: 202.626.0004

STRUCTURAL:
ROBERT SILMAN ASSOCIATES
1053 31ST STREET, NW
WASHINGTON, DC 20007
P: 202.333.6230

MEP:
GLOBAL ENGINEERING SOLUTIONS, PLLC
1356 PICCARD DR. SUITE 260
ROCKVILLE, MD 20850

CIVIL:
OYSTER, IMUS, PETZOLD & ASSOCIATES
11327 AMHERST AVENUE
WHEATON, MD 20902
P: 301.949.2011

LANDSCAPE:
Jordan Honeyman
Landscape Architecture, LLC
711 Florida Avenue, NW
Washington, DC 20001
P: 202.986.0711

AV, TELECOM, SECURITY:
POLYSONICS
405 BELLE AIR LANE
WARRINGTON, VA 20186

COMMERCIAL FOOD SERVICE DESIGN:
Drafting & Design, LLC
4120 Rinehart Road
Westminster, MD 21158

PROJECT NUMBER: 2014-39CD

SHEET DATE:	05/08/14
ISSUE DATE:	ISSUE:
05-16-2014	FOUNDATION PERMIT SET
06-30-2014	DESIGN DEVELOPMENT
08-25-2014	PERMIT SET
09-25-2014	CD PROGRESS SET
12-1-2014	FINAL CD SET
REVISION:	
2-17-2015	REVISION 4
3-02-2015	REVISION 5-ASI 16
3-13-2015	REVISION 6-ASI 18
4-03-2015	REVISION 7-ASI 16+

BUILDING ELEVATIONS

SHEET NUMBER:
A200

