

TAB C


1313-1323 LINDEN COURT, NE

WASHINGTON, DC 20002

BZA SUBMISSION

SHEET INDEX - PT ARCHITECTURAL	
SHEET #	SHEET NAME
PT1.01	COVER
PT1.03	EXISTING CONTEXT PLAN
PT1.04	EXISTING CONTEXT PHOTOS
PT1.05	EXISTING CONTEXT PHOTOS
PT1.06	PROPOSED SITE PLAN
PT1.07	TYPICAL UNIT PLANS
PT1.08	TYPICAL END UNIT PLANS
PT1.09	EXISTING NORTH ELEVATION
PT1.10	PROPOSED NORTH ELEVATION
PT1.11	PROPOSED EAST ELEVATION
PT1.12	PROPOSED SOUTH ELEVATION
PT1.13	PROPOSED RESIDENTIAL SECTION
PT1.14	PROPOSED SECTION - SETBACK REQUIREMENTS
PT1.15	SUN STUDIES - SUMMER SOLSTICE
PT1.16	SUN STUDIES - WINTER SOLSTICE
PT1.17	LINE OF SITE DIAGRAMS
PT1.18	PROPOSED SOUTHWEST VIEW
PT1.19	PROPOSED SOUTHEAST VIEW
PT1.20	BIRD'S EYE - REAR CONTEXT



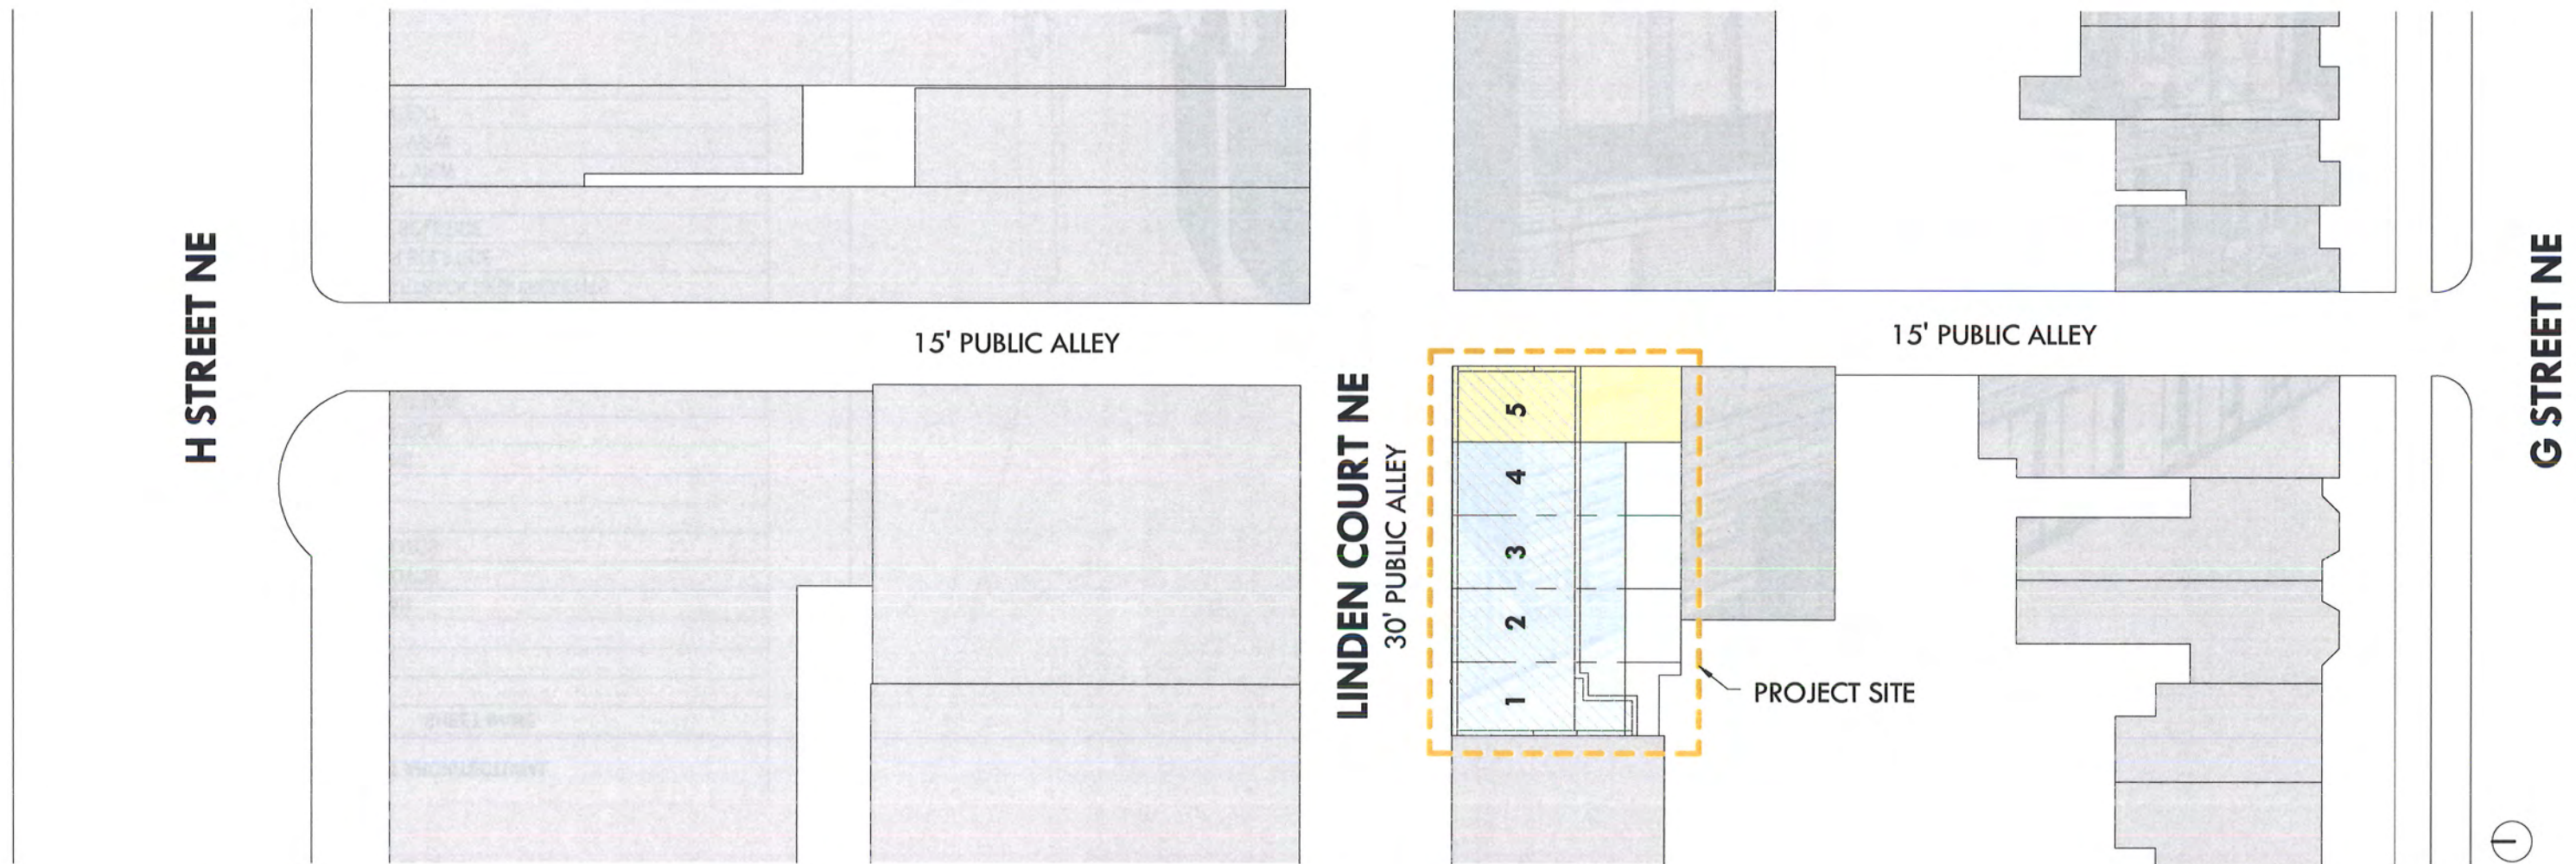


SITE PLAN - CONTEXT
 1/32" = 1'-0"



1



2

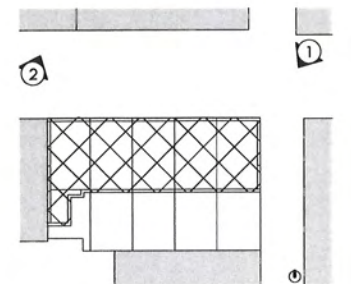





3




4

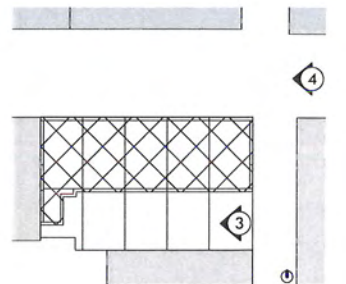


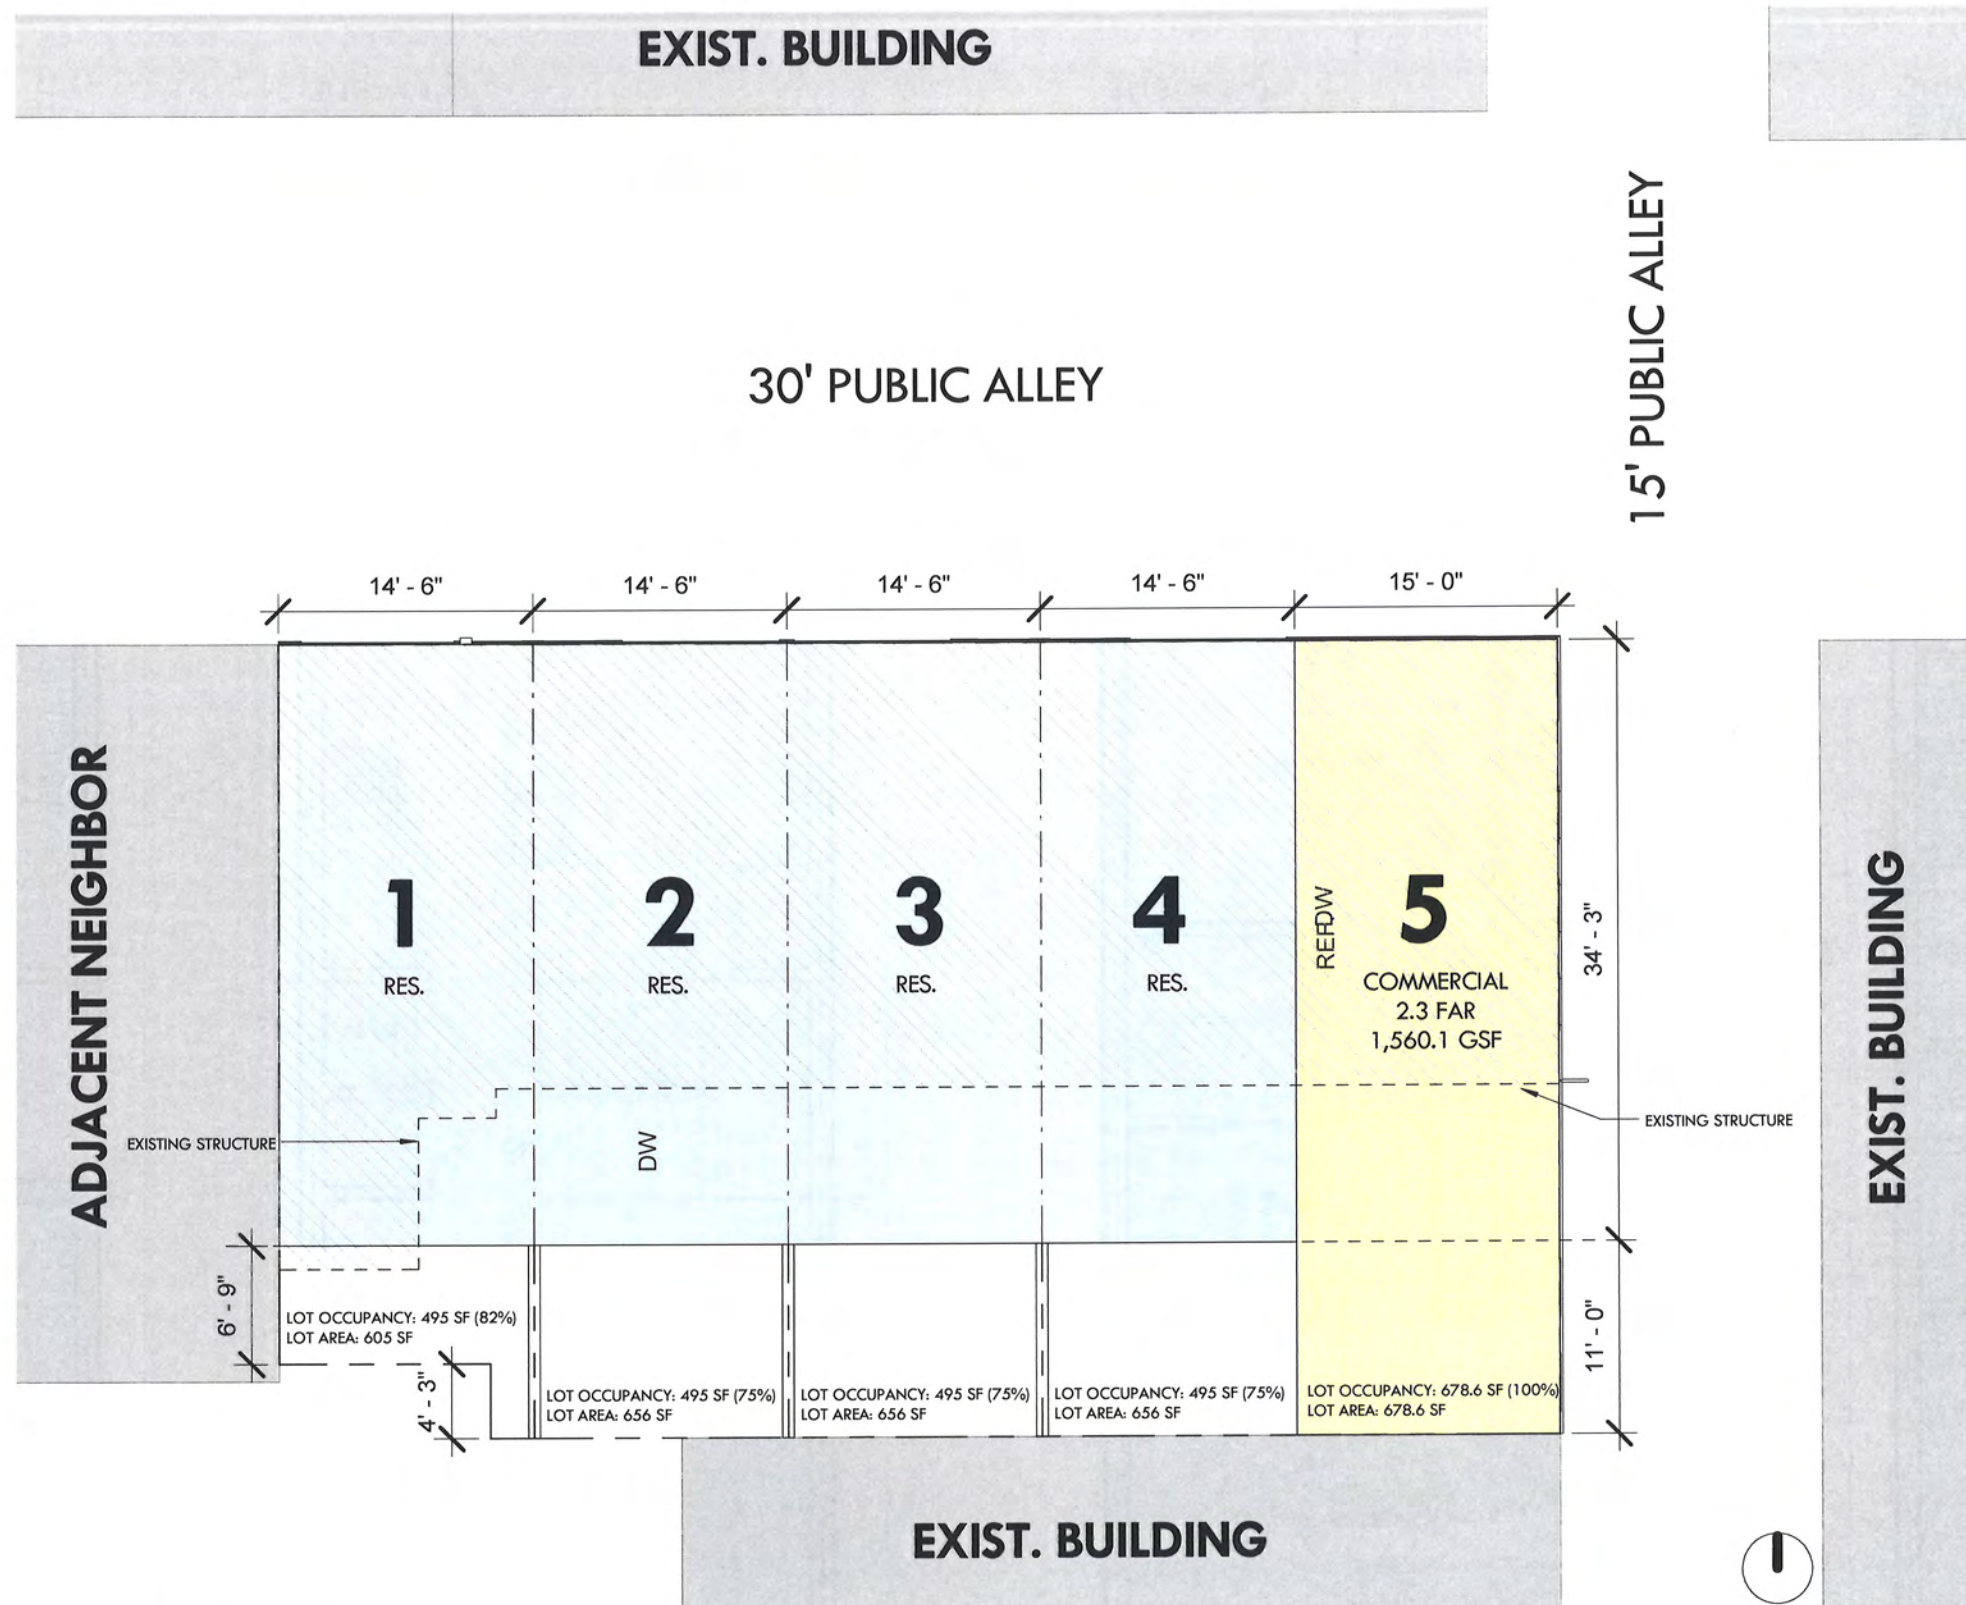


SITE PLAN - PROPOSED
3/32" = 1'-0"

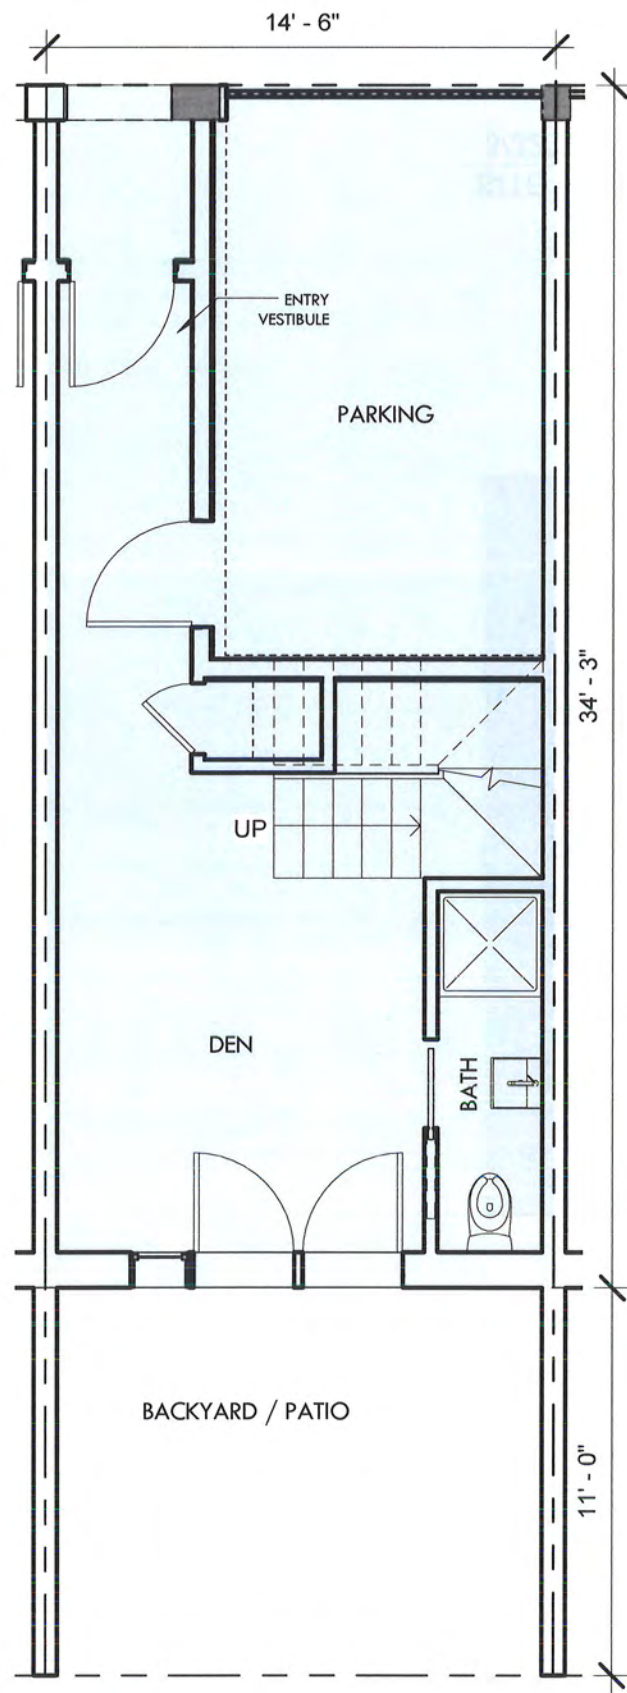


01 FIRST LEVEL
3/16" = 1'-0"

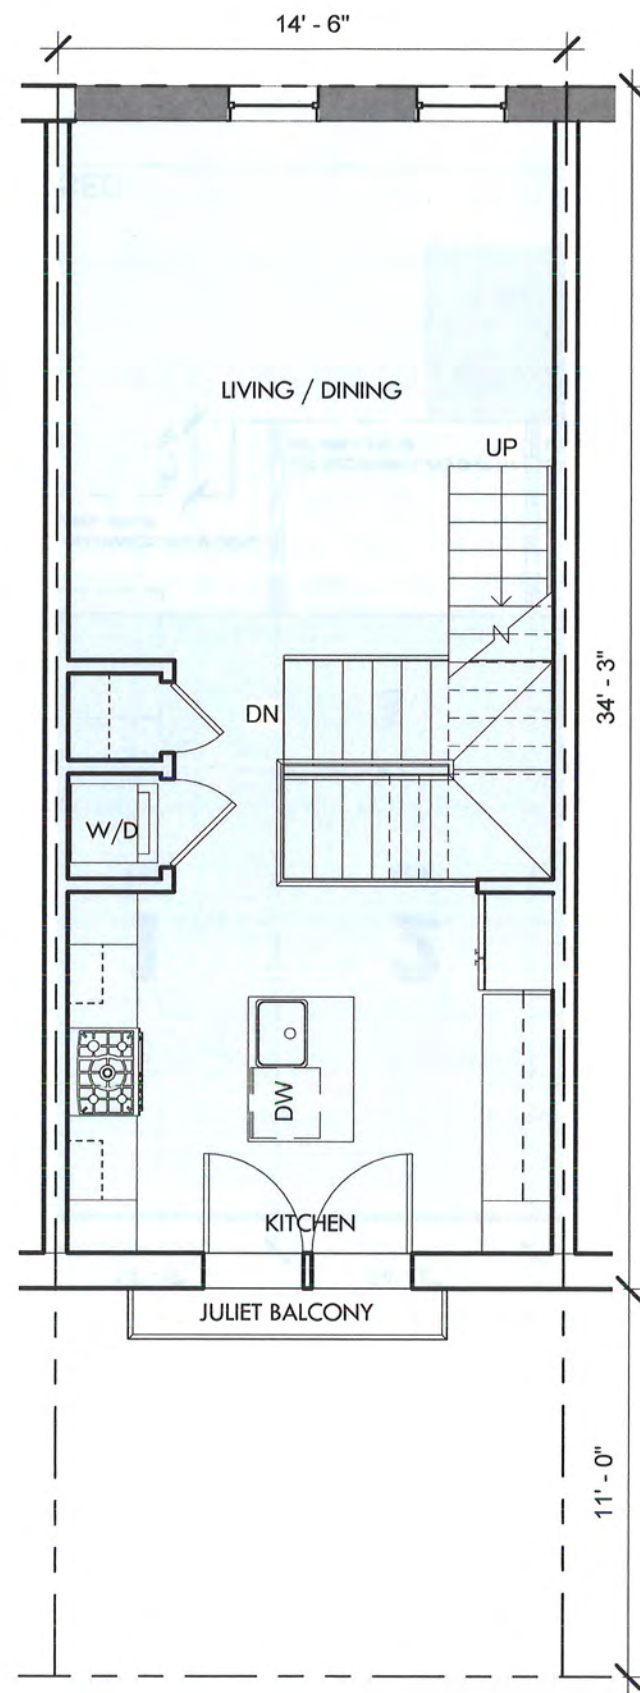


02 SECOND LEVEL
3/16" = 1'-0"

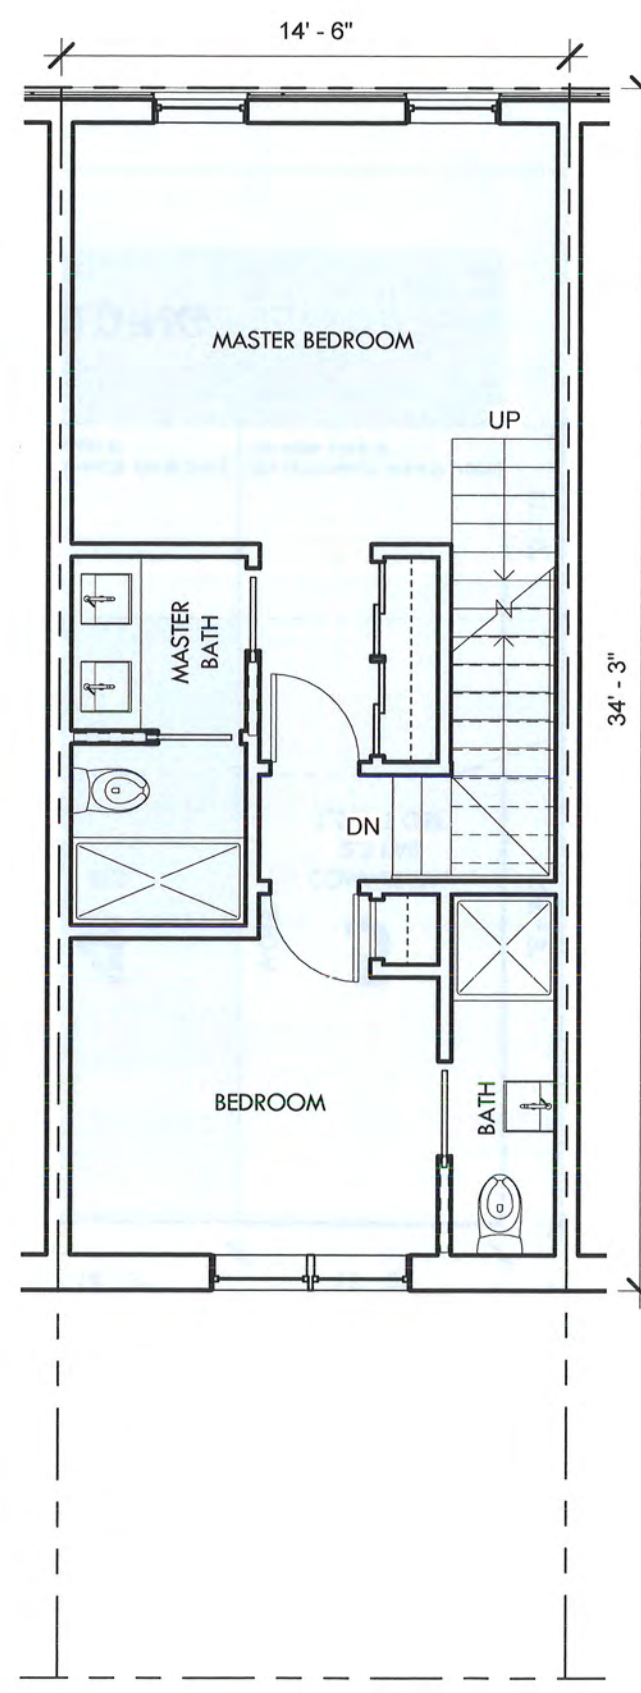


03 THIRD LEVEL
3/16" = 1'-0"

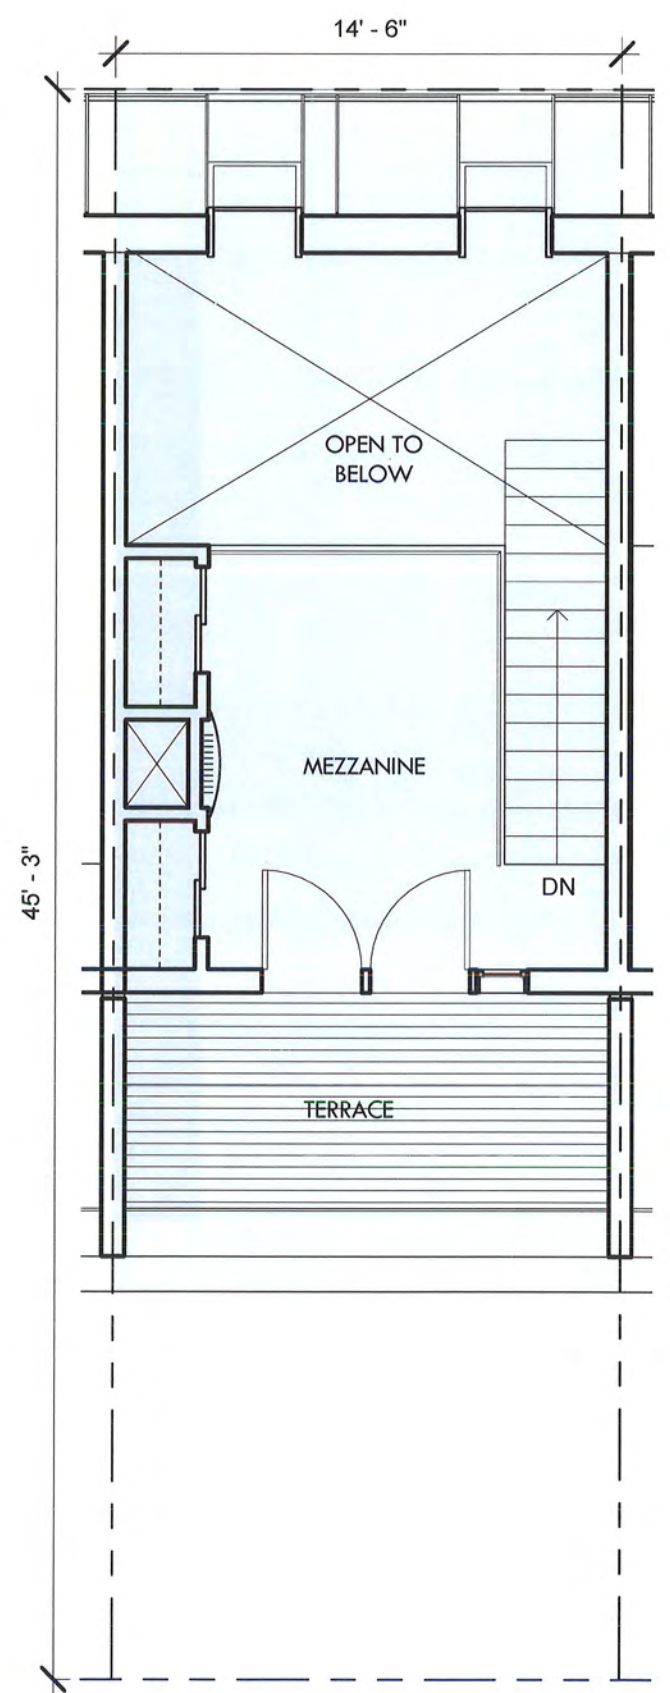


05 MEZZANINE
3/16" = 1'-0"

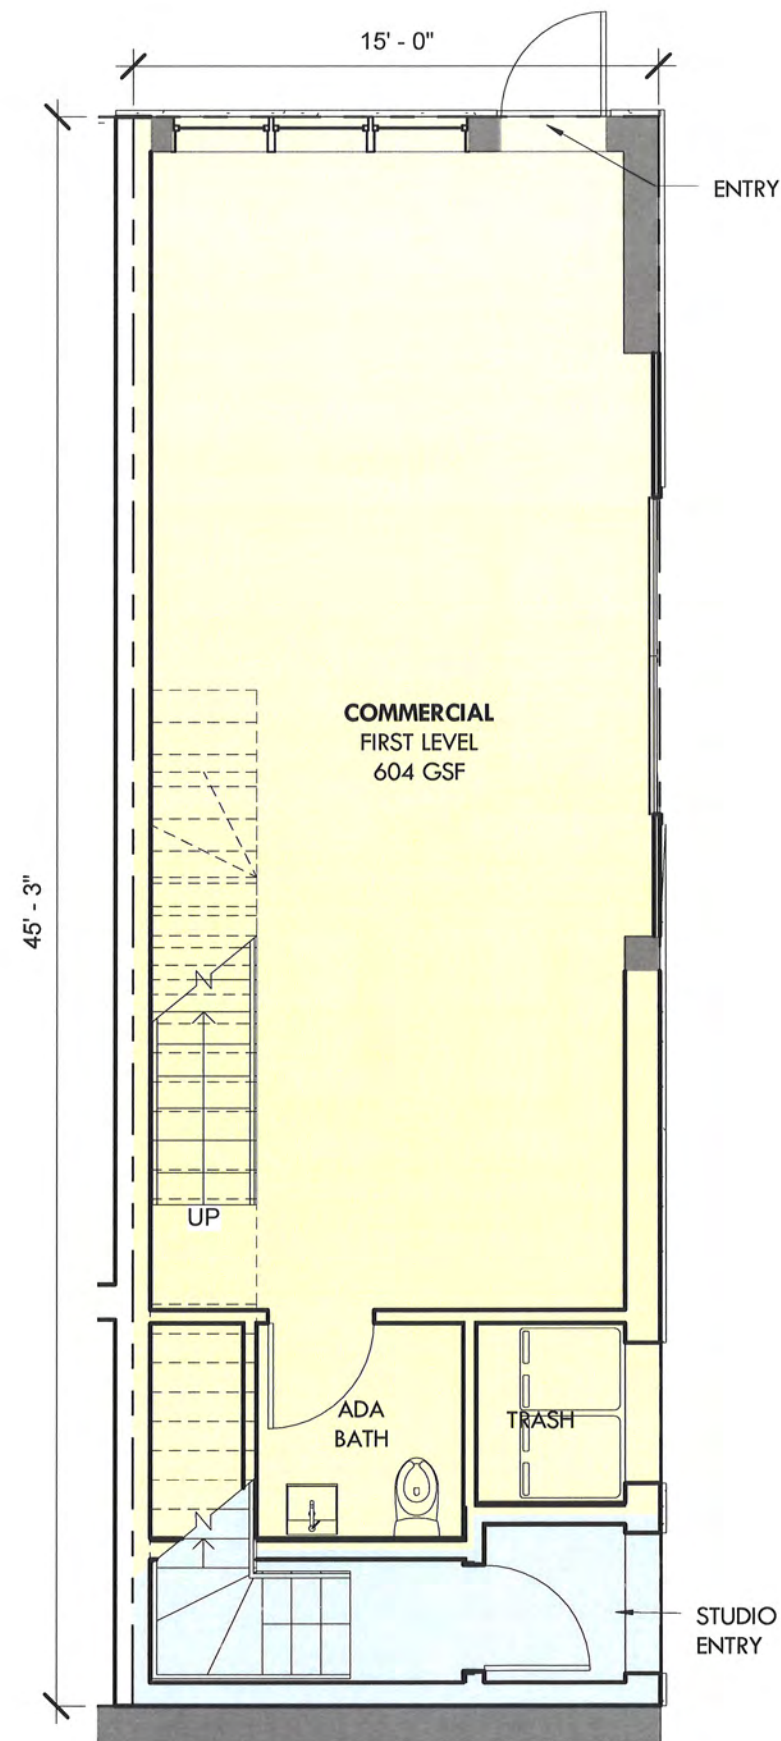


01 FIRST LEVEL - COMMERCIAL
3/16" = 1'-0"

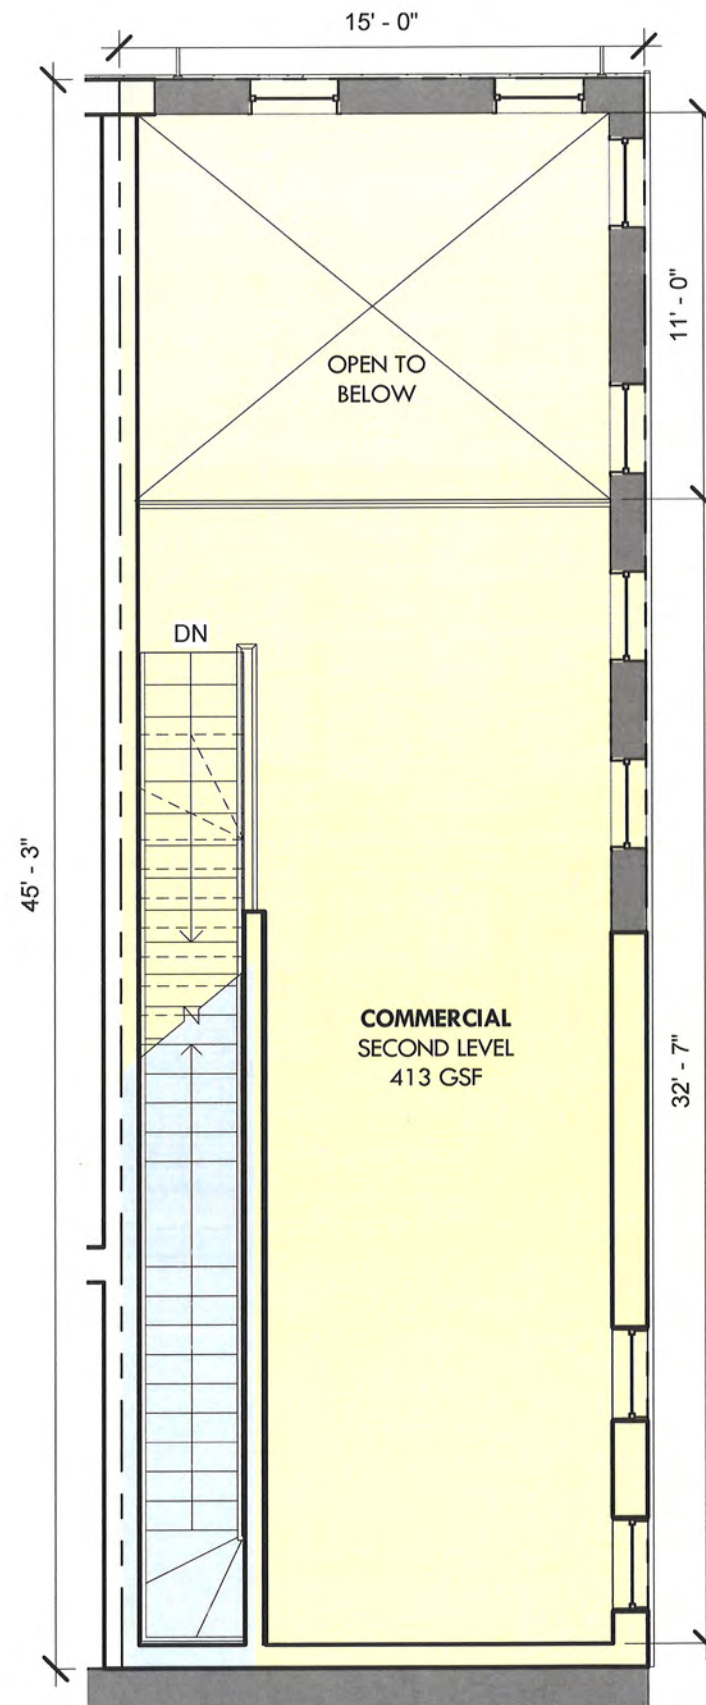

02 SECOND LEVEL - COMMERCIAL
3/16" = 1'-0"

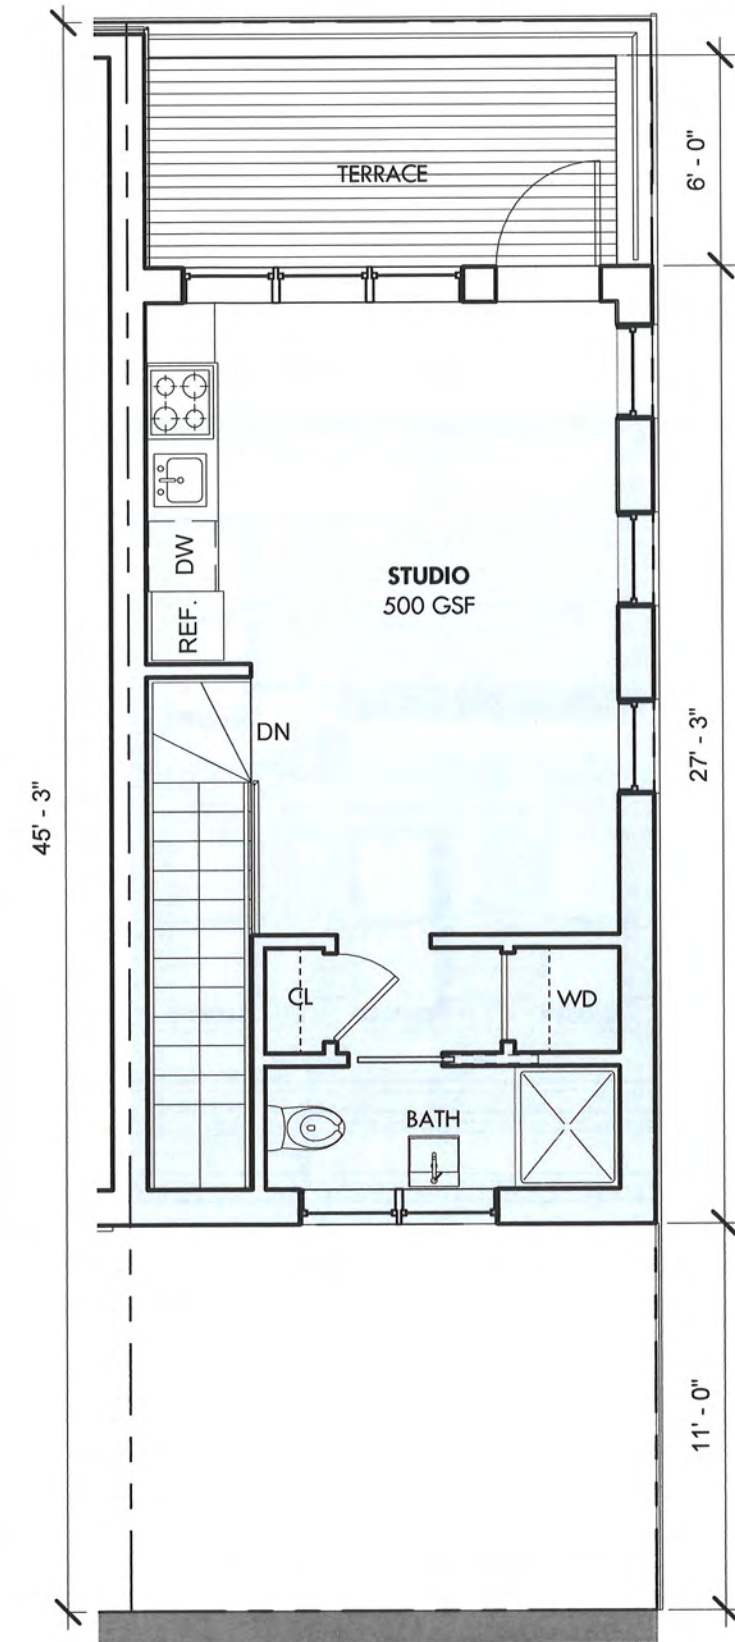

03 THIRD LEVEL - RESIDENTIAL
3/16" = 1'-0"

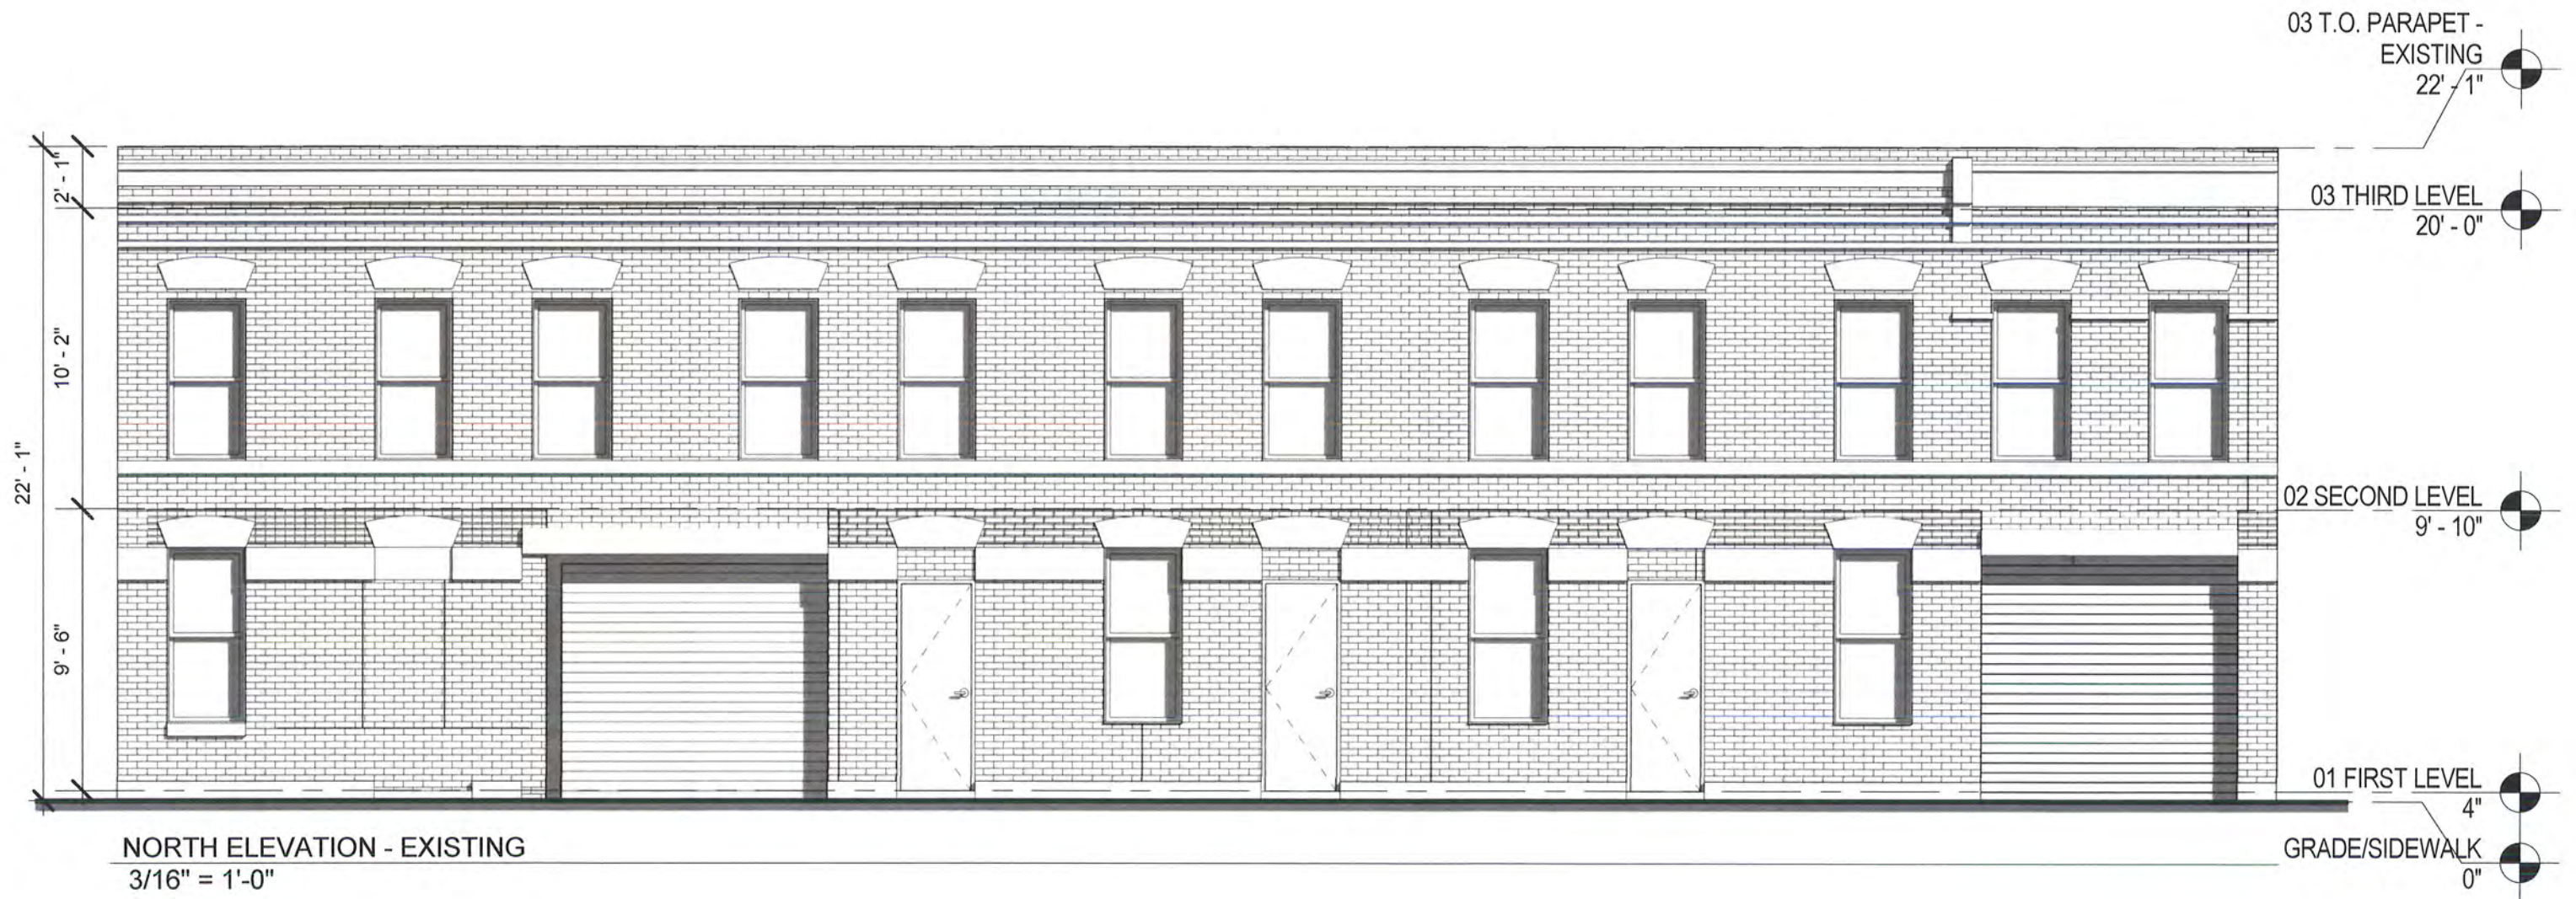







EAST ELEVATION - PROPOSED
3/16" = 1'-0"



SOUTH ELEVATION - PROPOSED
3/16" = 1'-0"

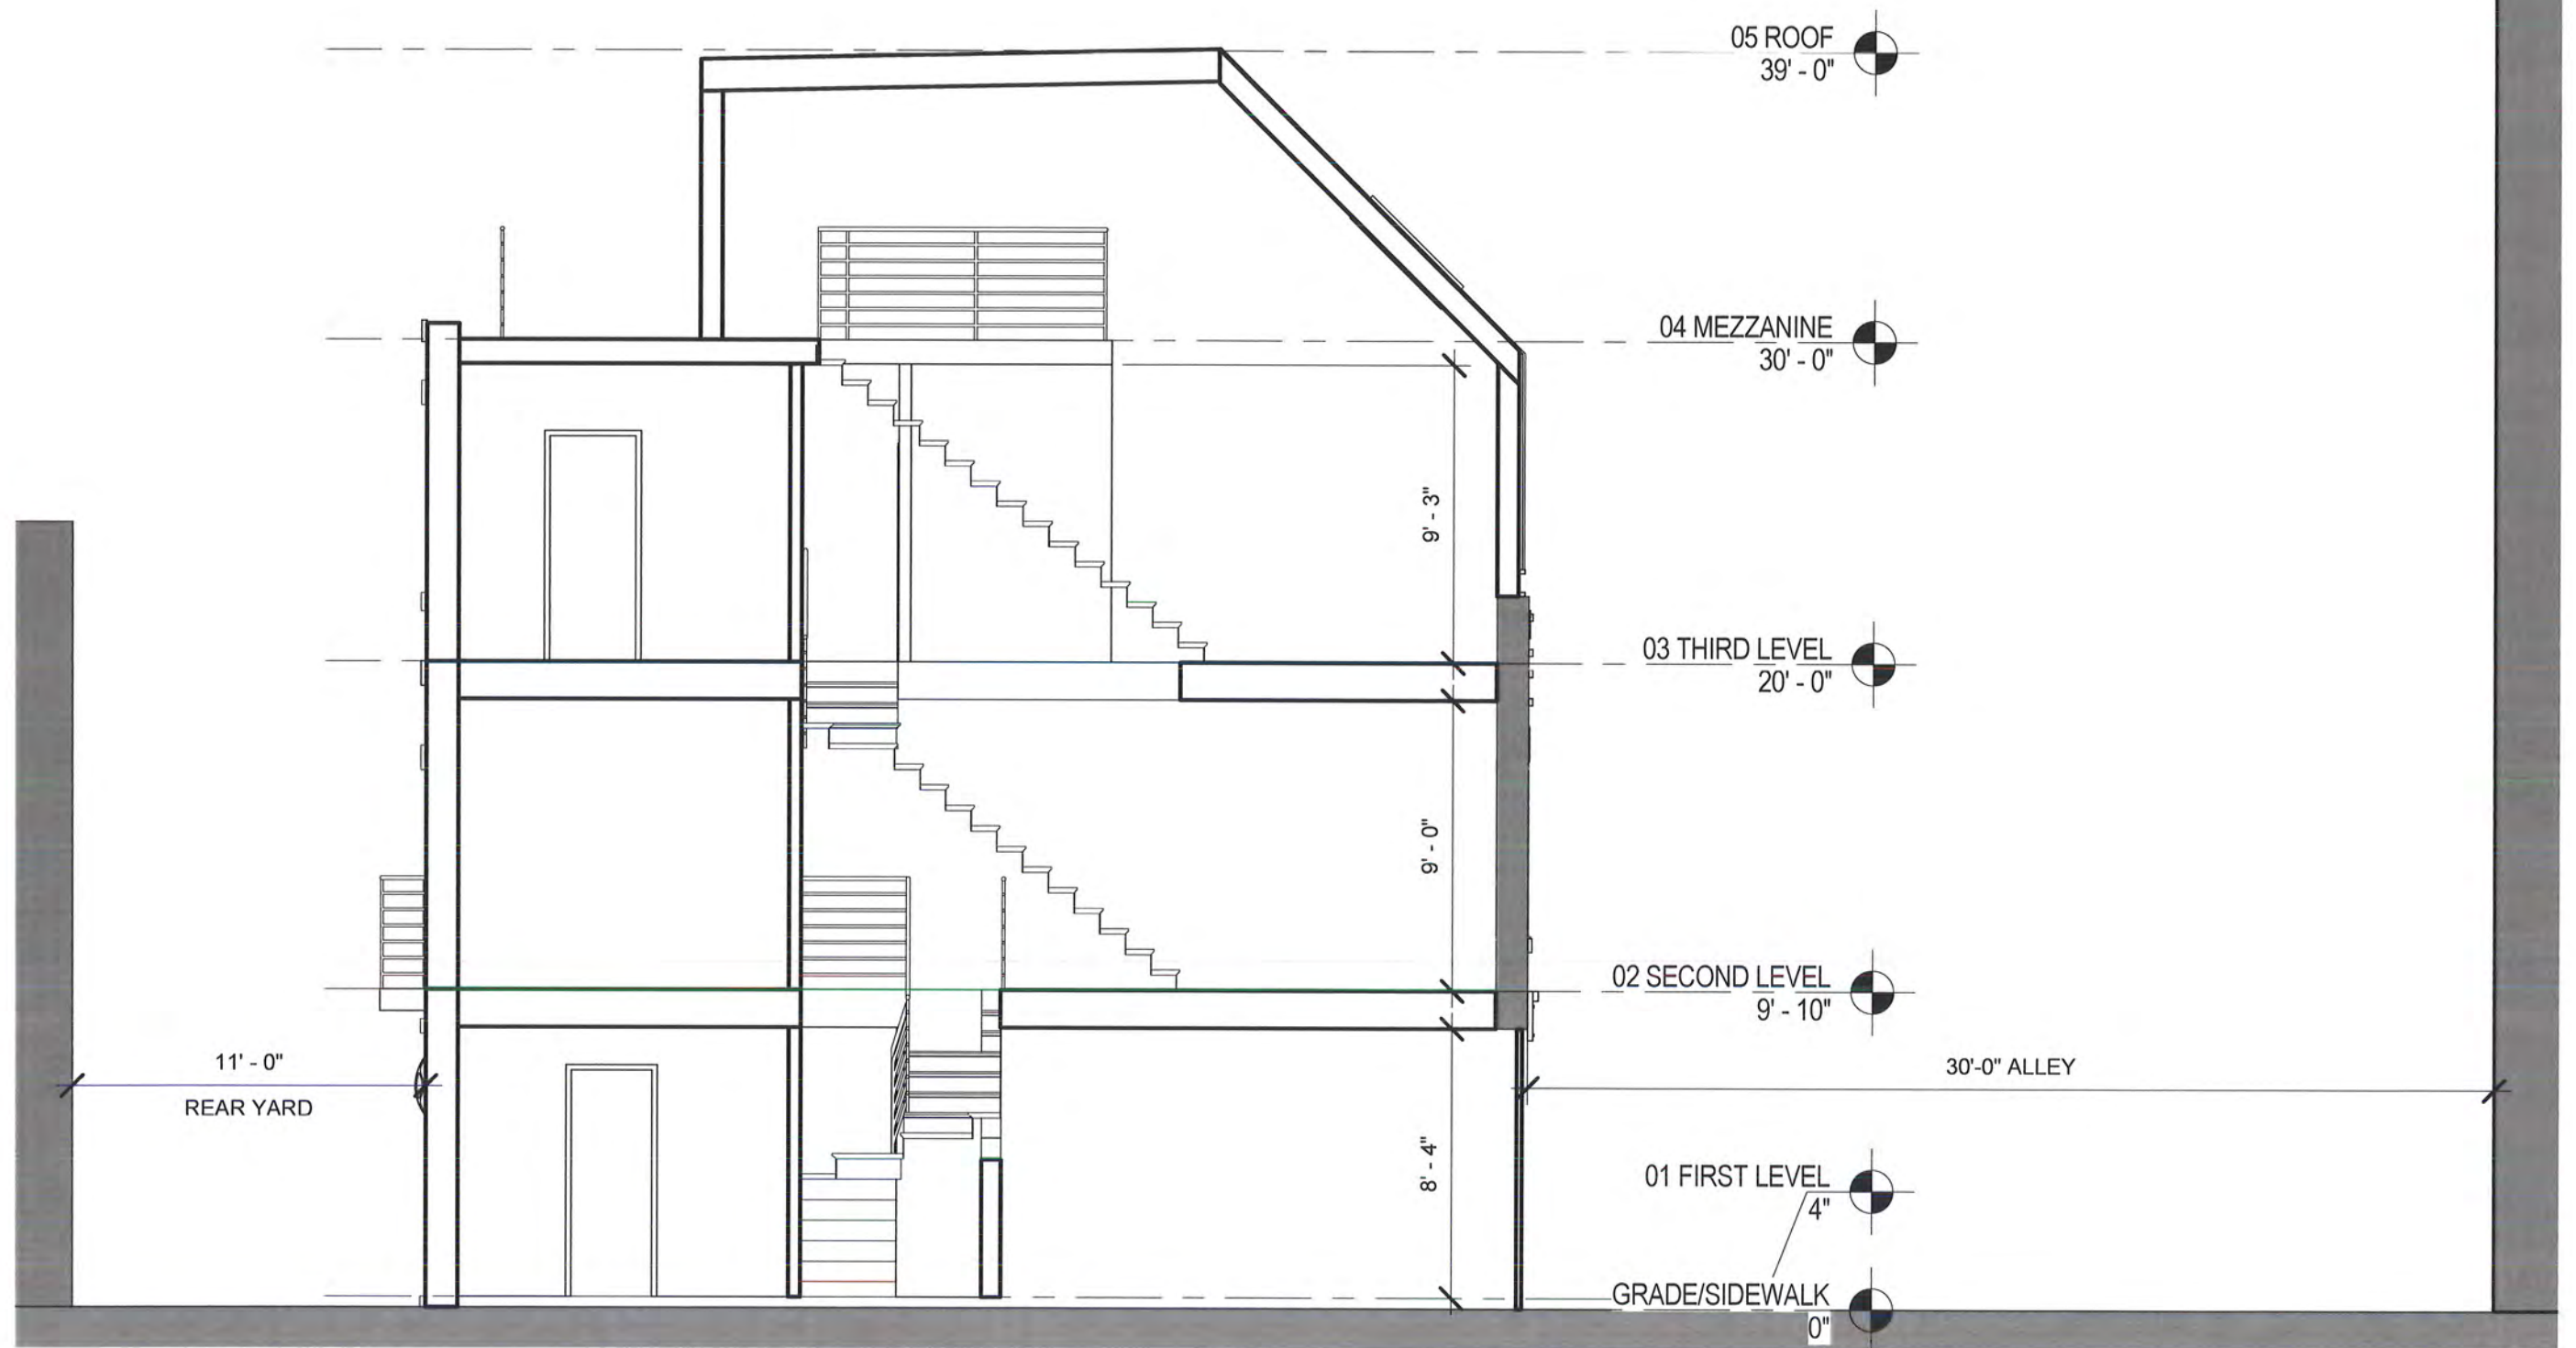


PROPOSED LONGITUDINAL SECTION - RESIDENTIAL
3/16" = 1'-0"


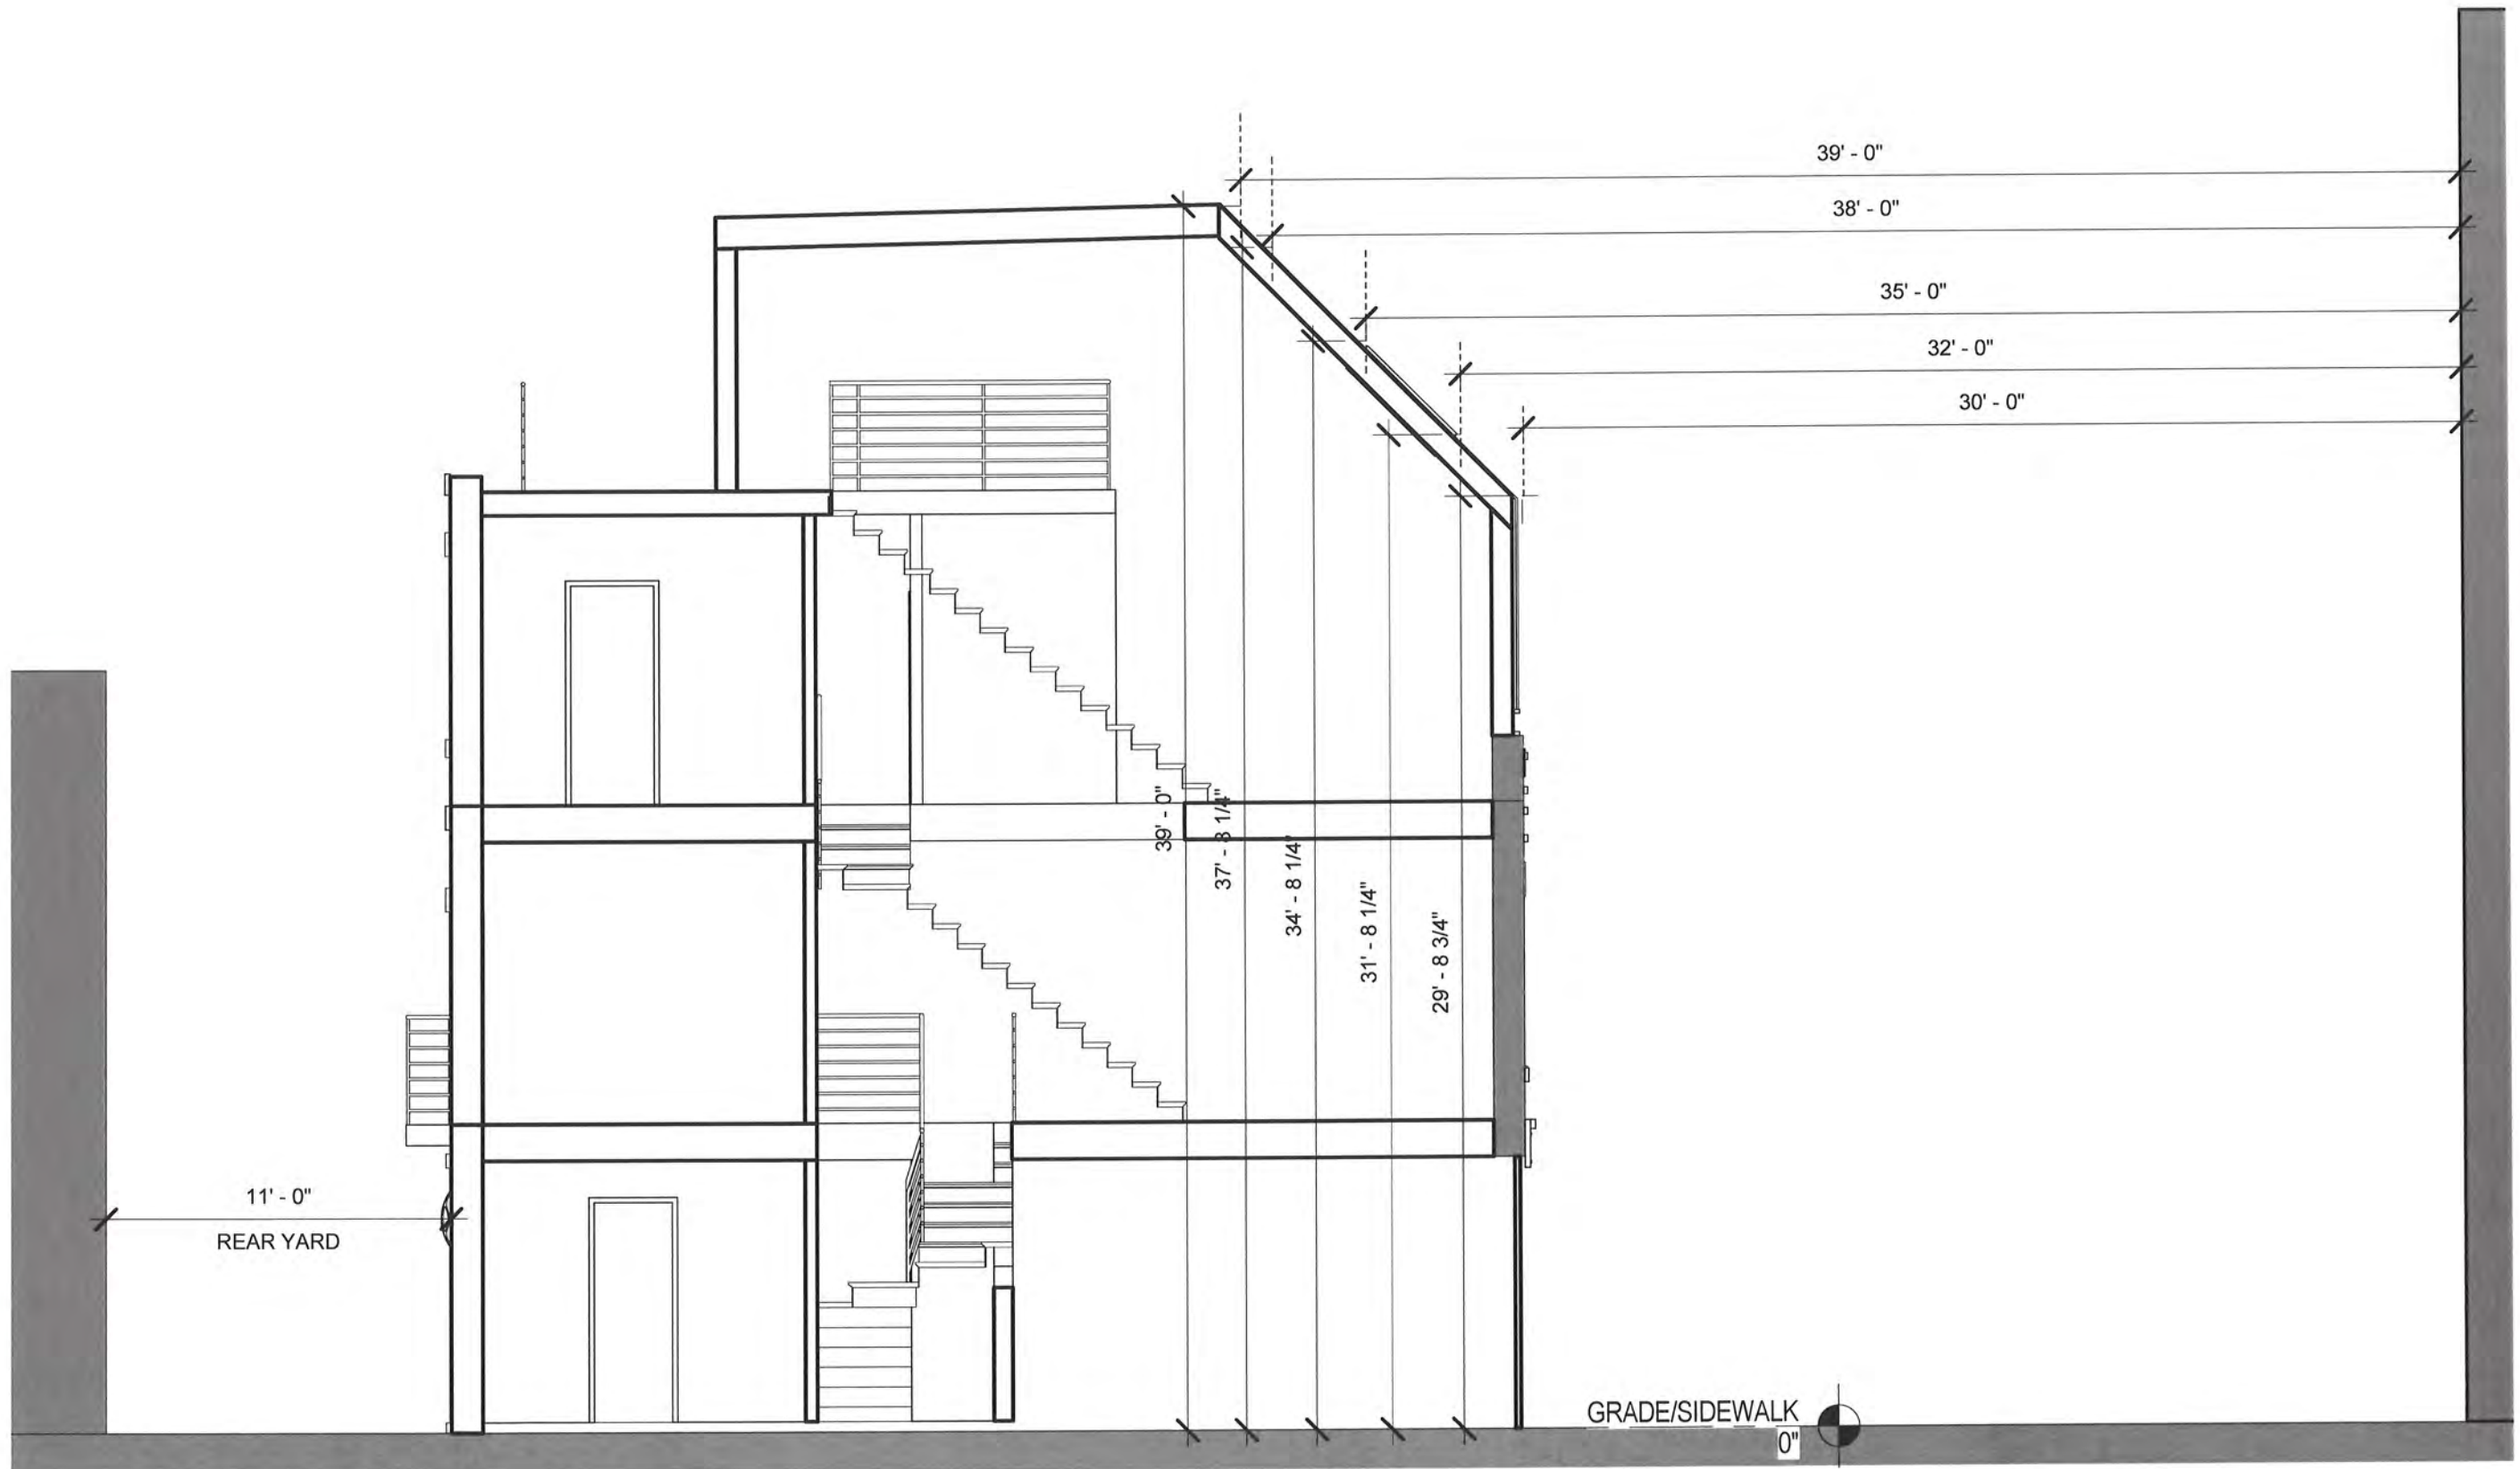


PROPOSED LONGITUDINAL SECTION - SETBACK
REQUIREMENTS


3/16" = 1'-0"

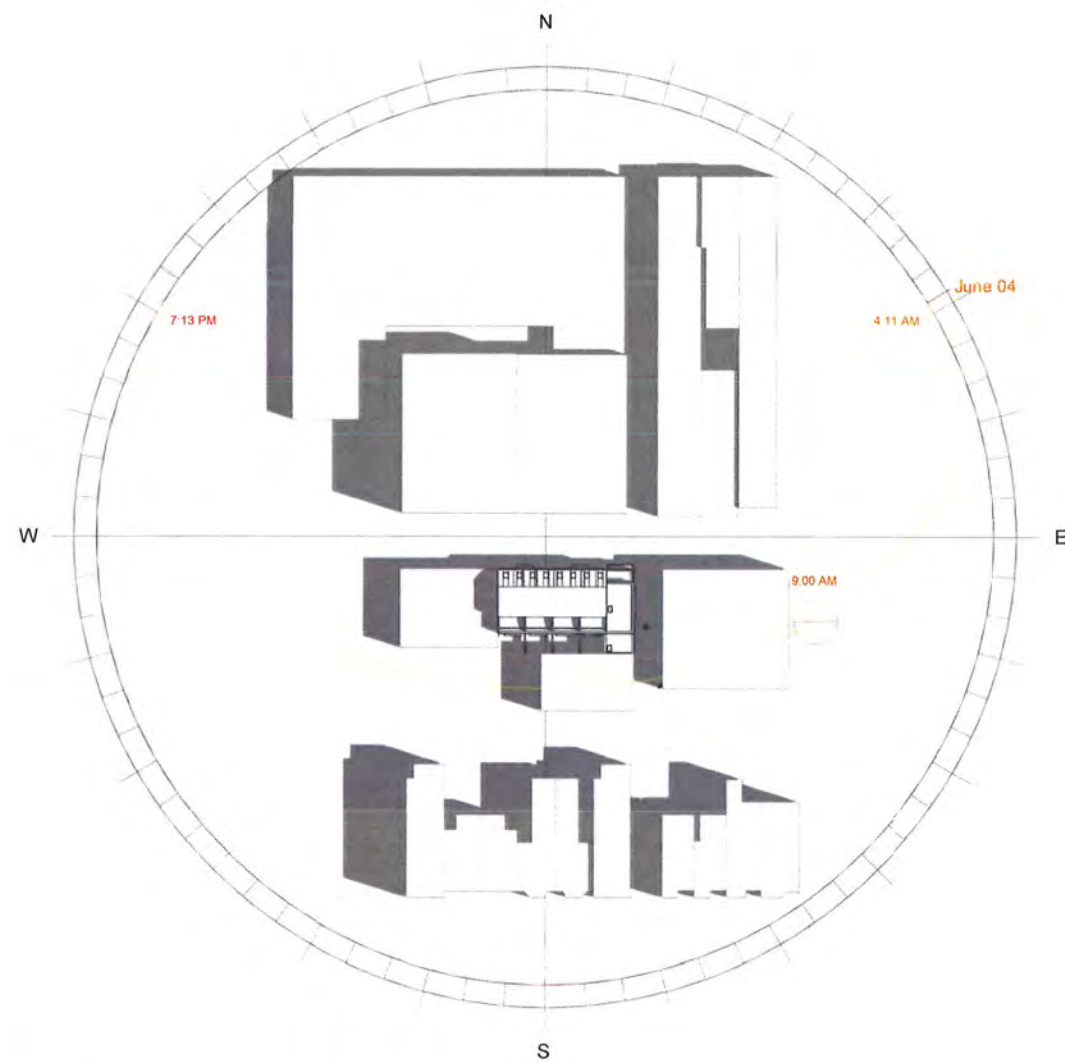


SUN STUDY - SUMMER MORNING
1" = 100'-0"

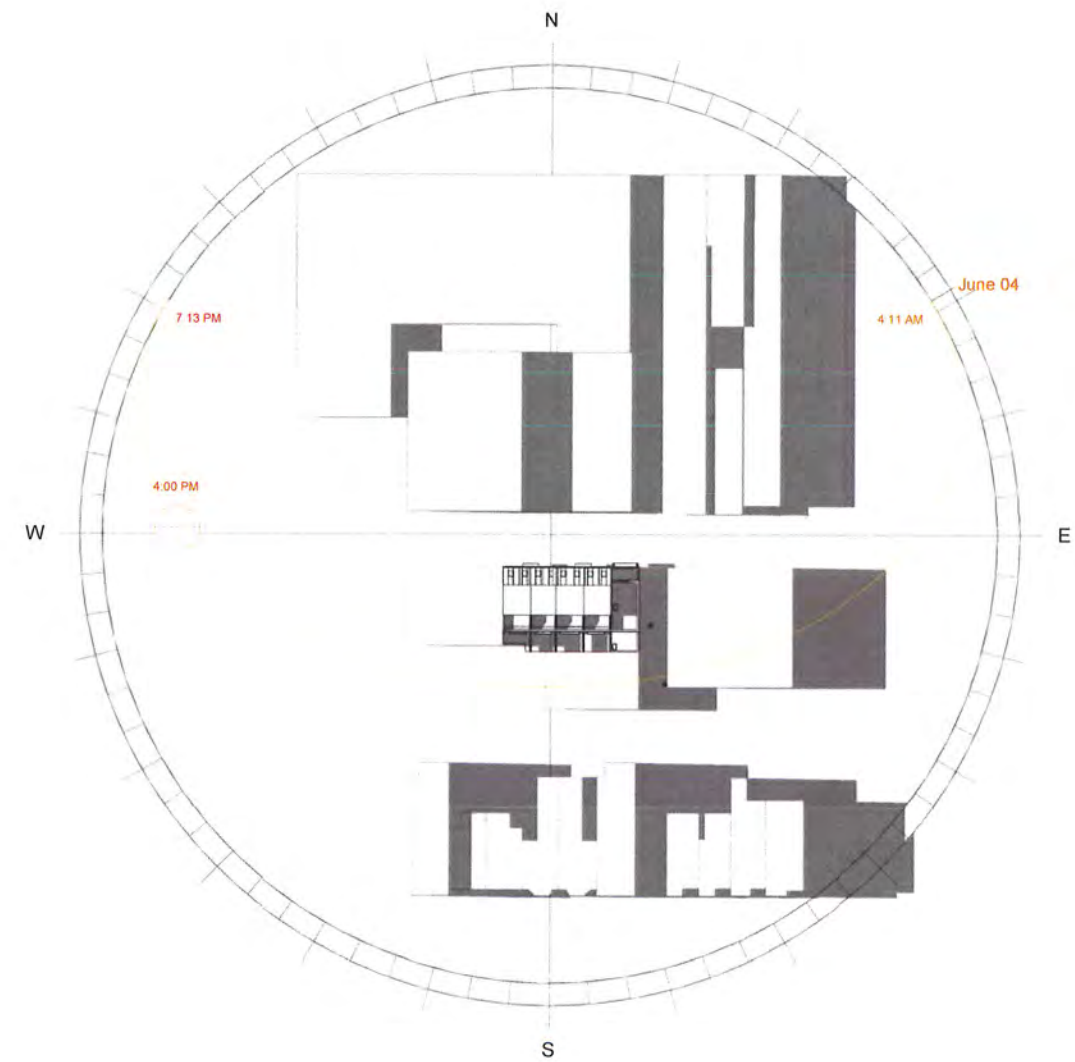
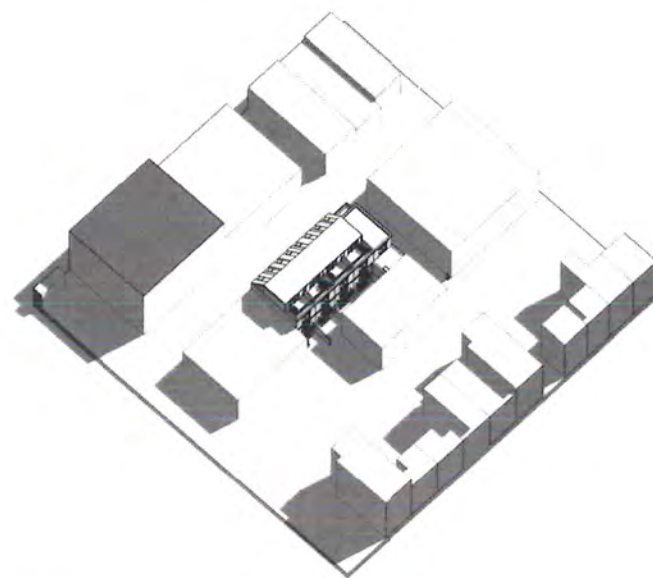


SUN STUDY - SUMMER AFTERNOON
1" = 100'-0"

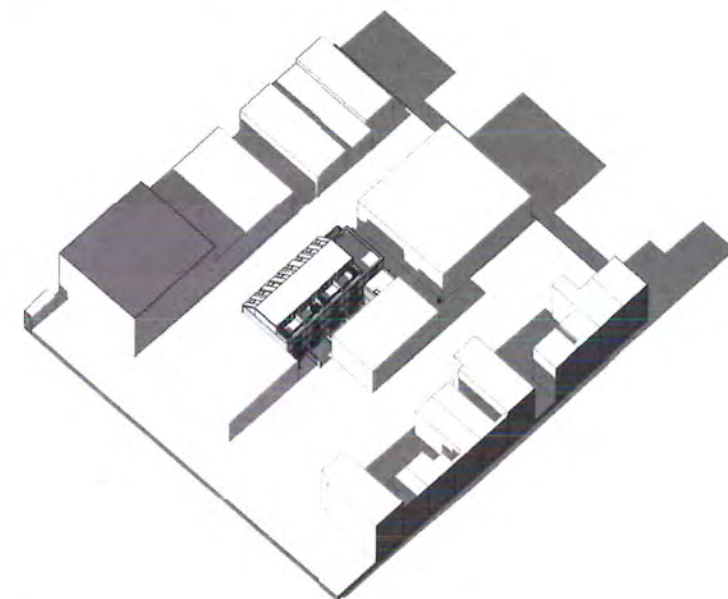

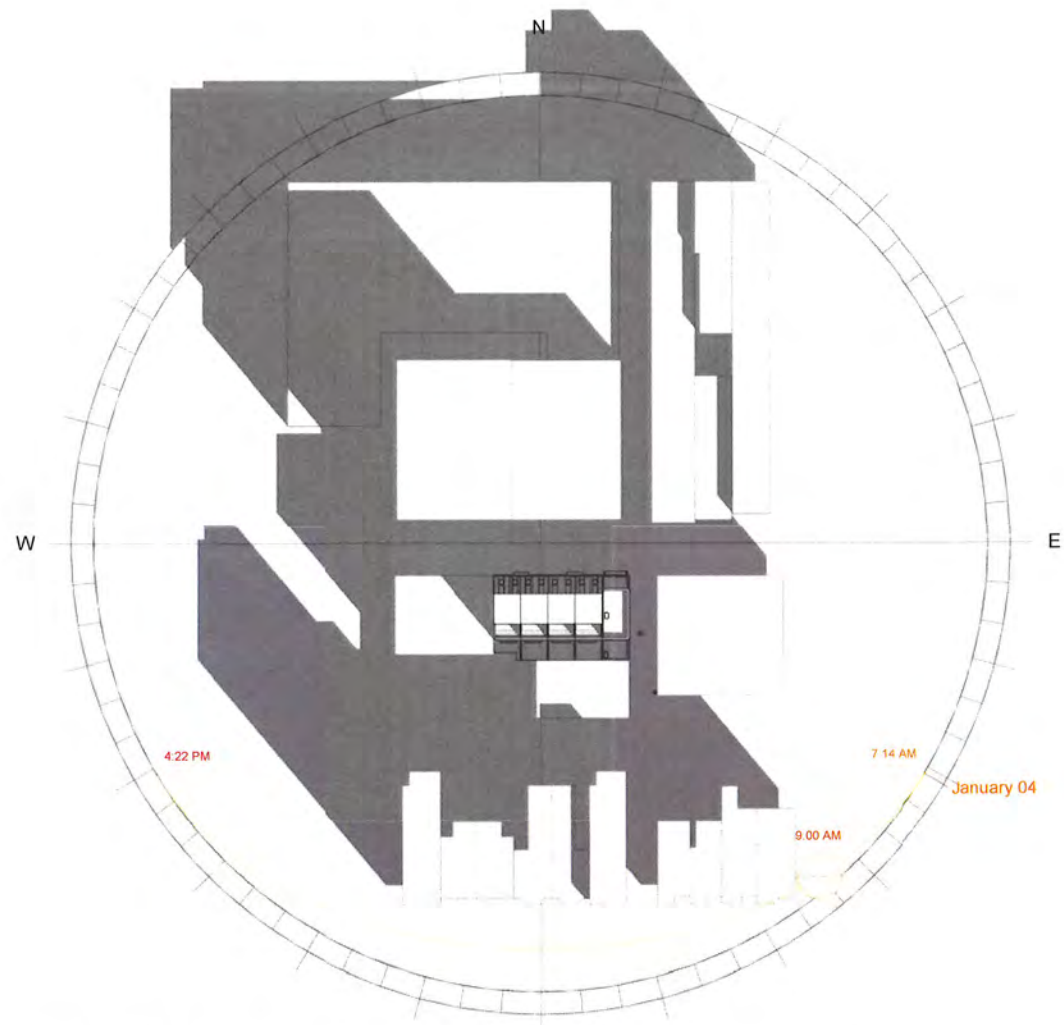


SUN STUDY - WINTER MORNING^S
1" = 100'-0"

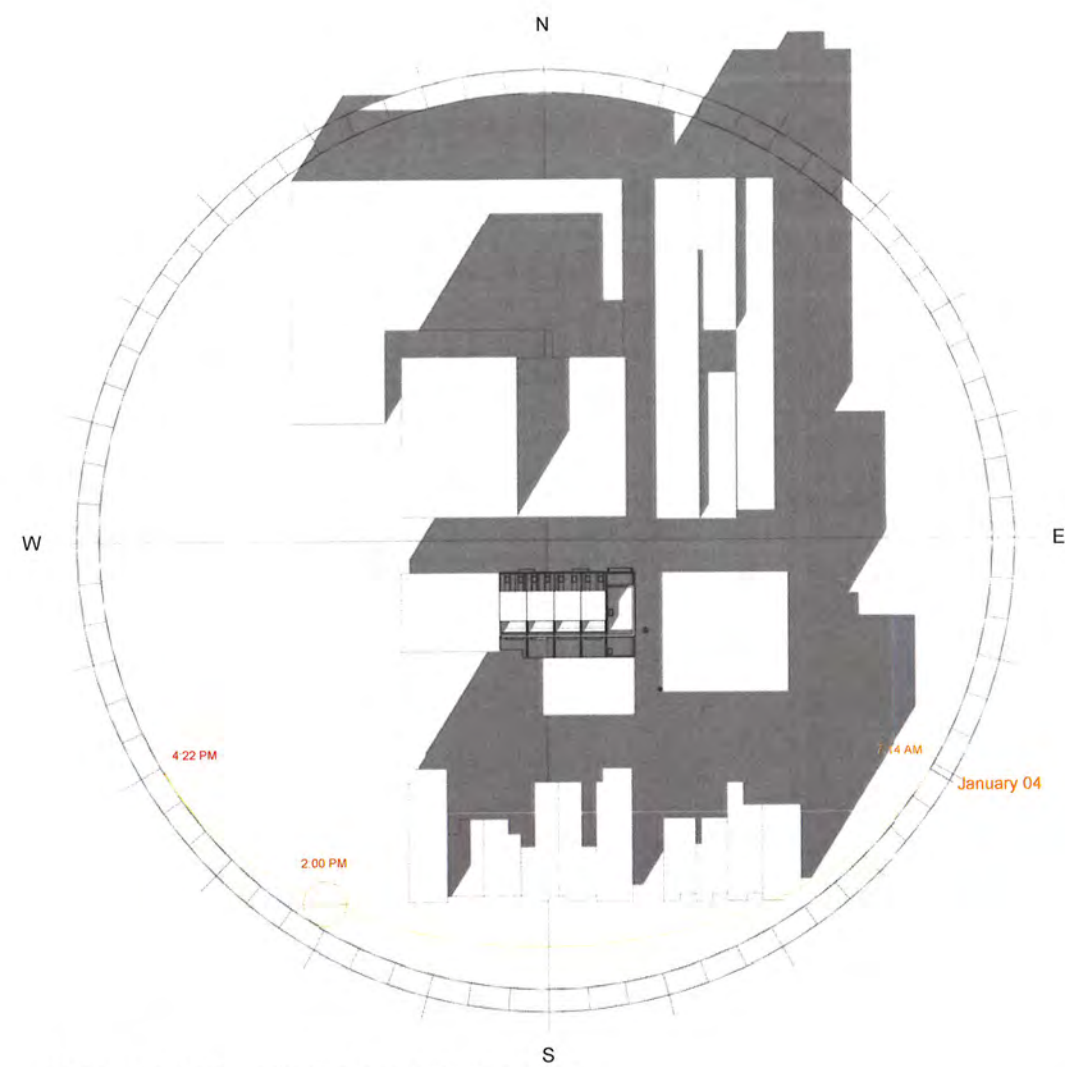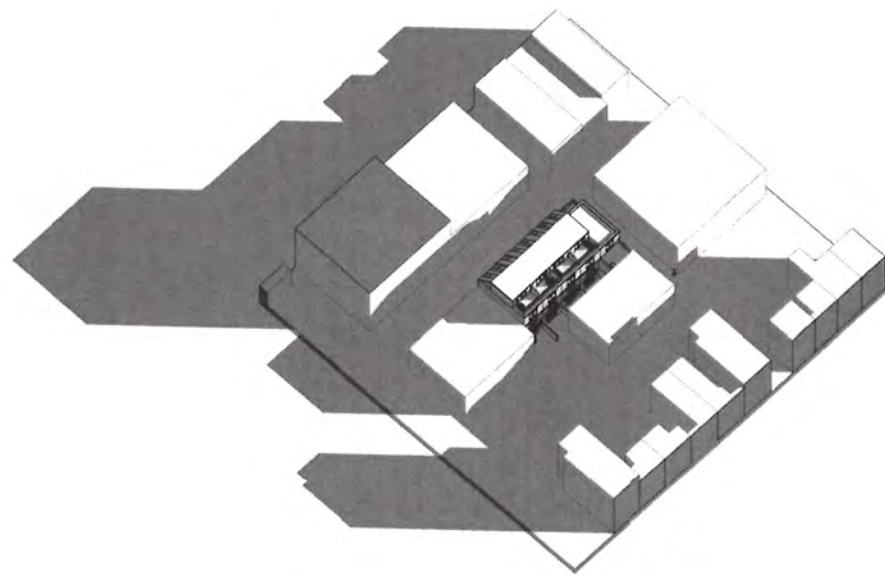


SUN STUDY - WINTER AFTERNOON
1" = 100'-0"



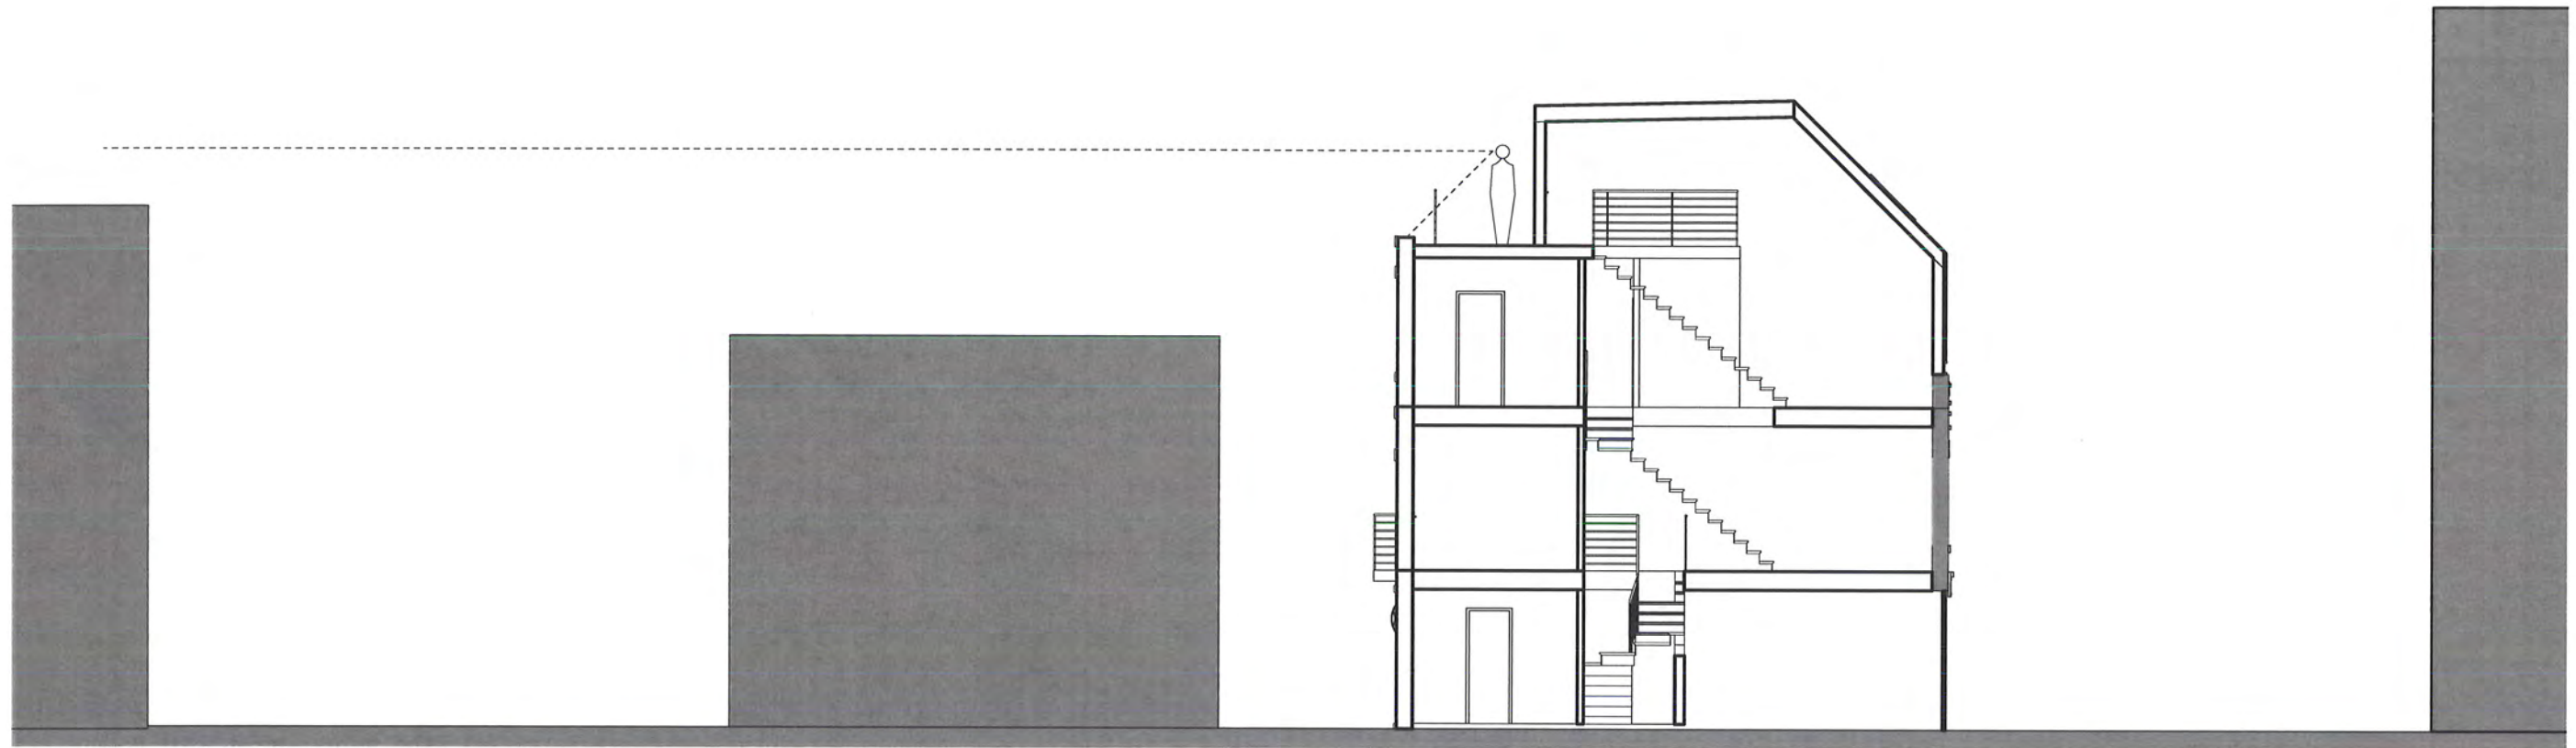

LINE OF SIGHT DIAGRAM - STANDING
3/32" = 1'-0"

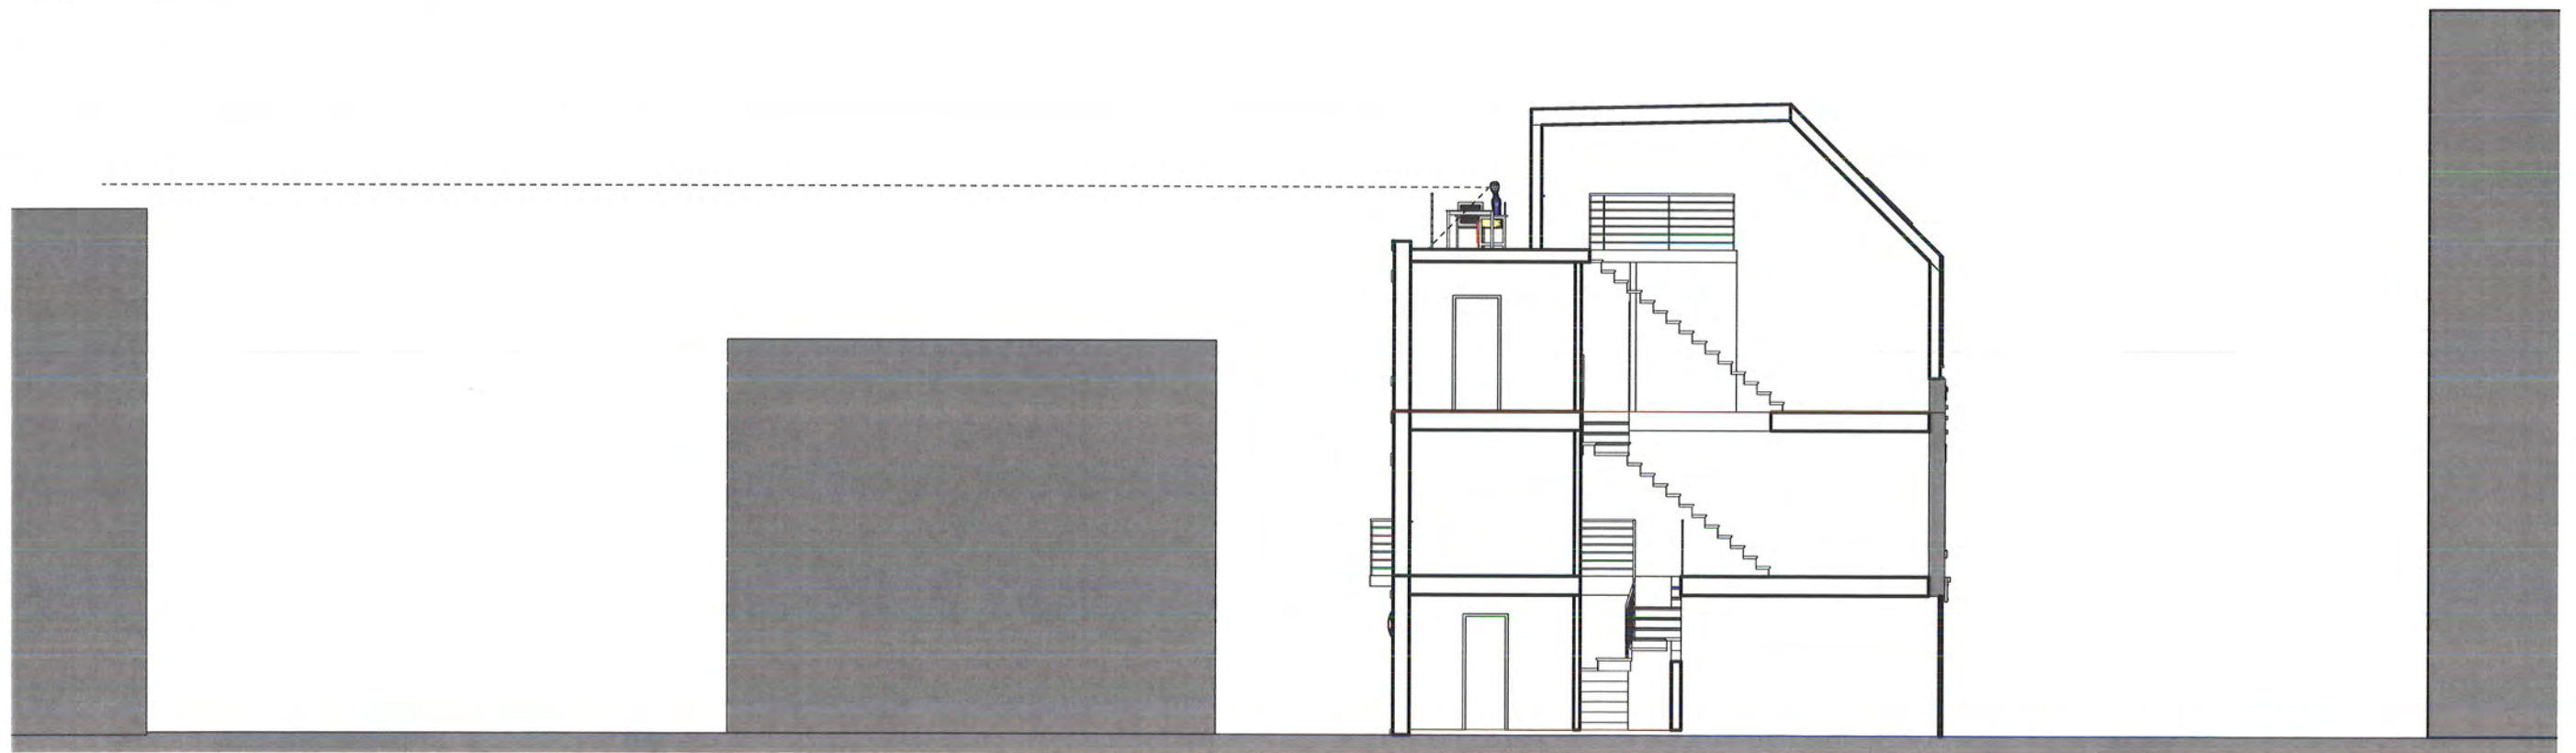

LINE OF SIGHT DIAGRAM - SEATED
3/32" = 1'-0"





