



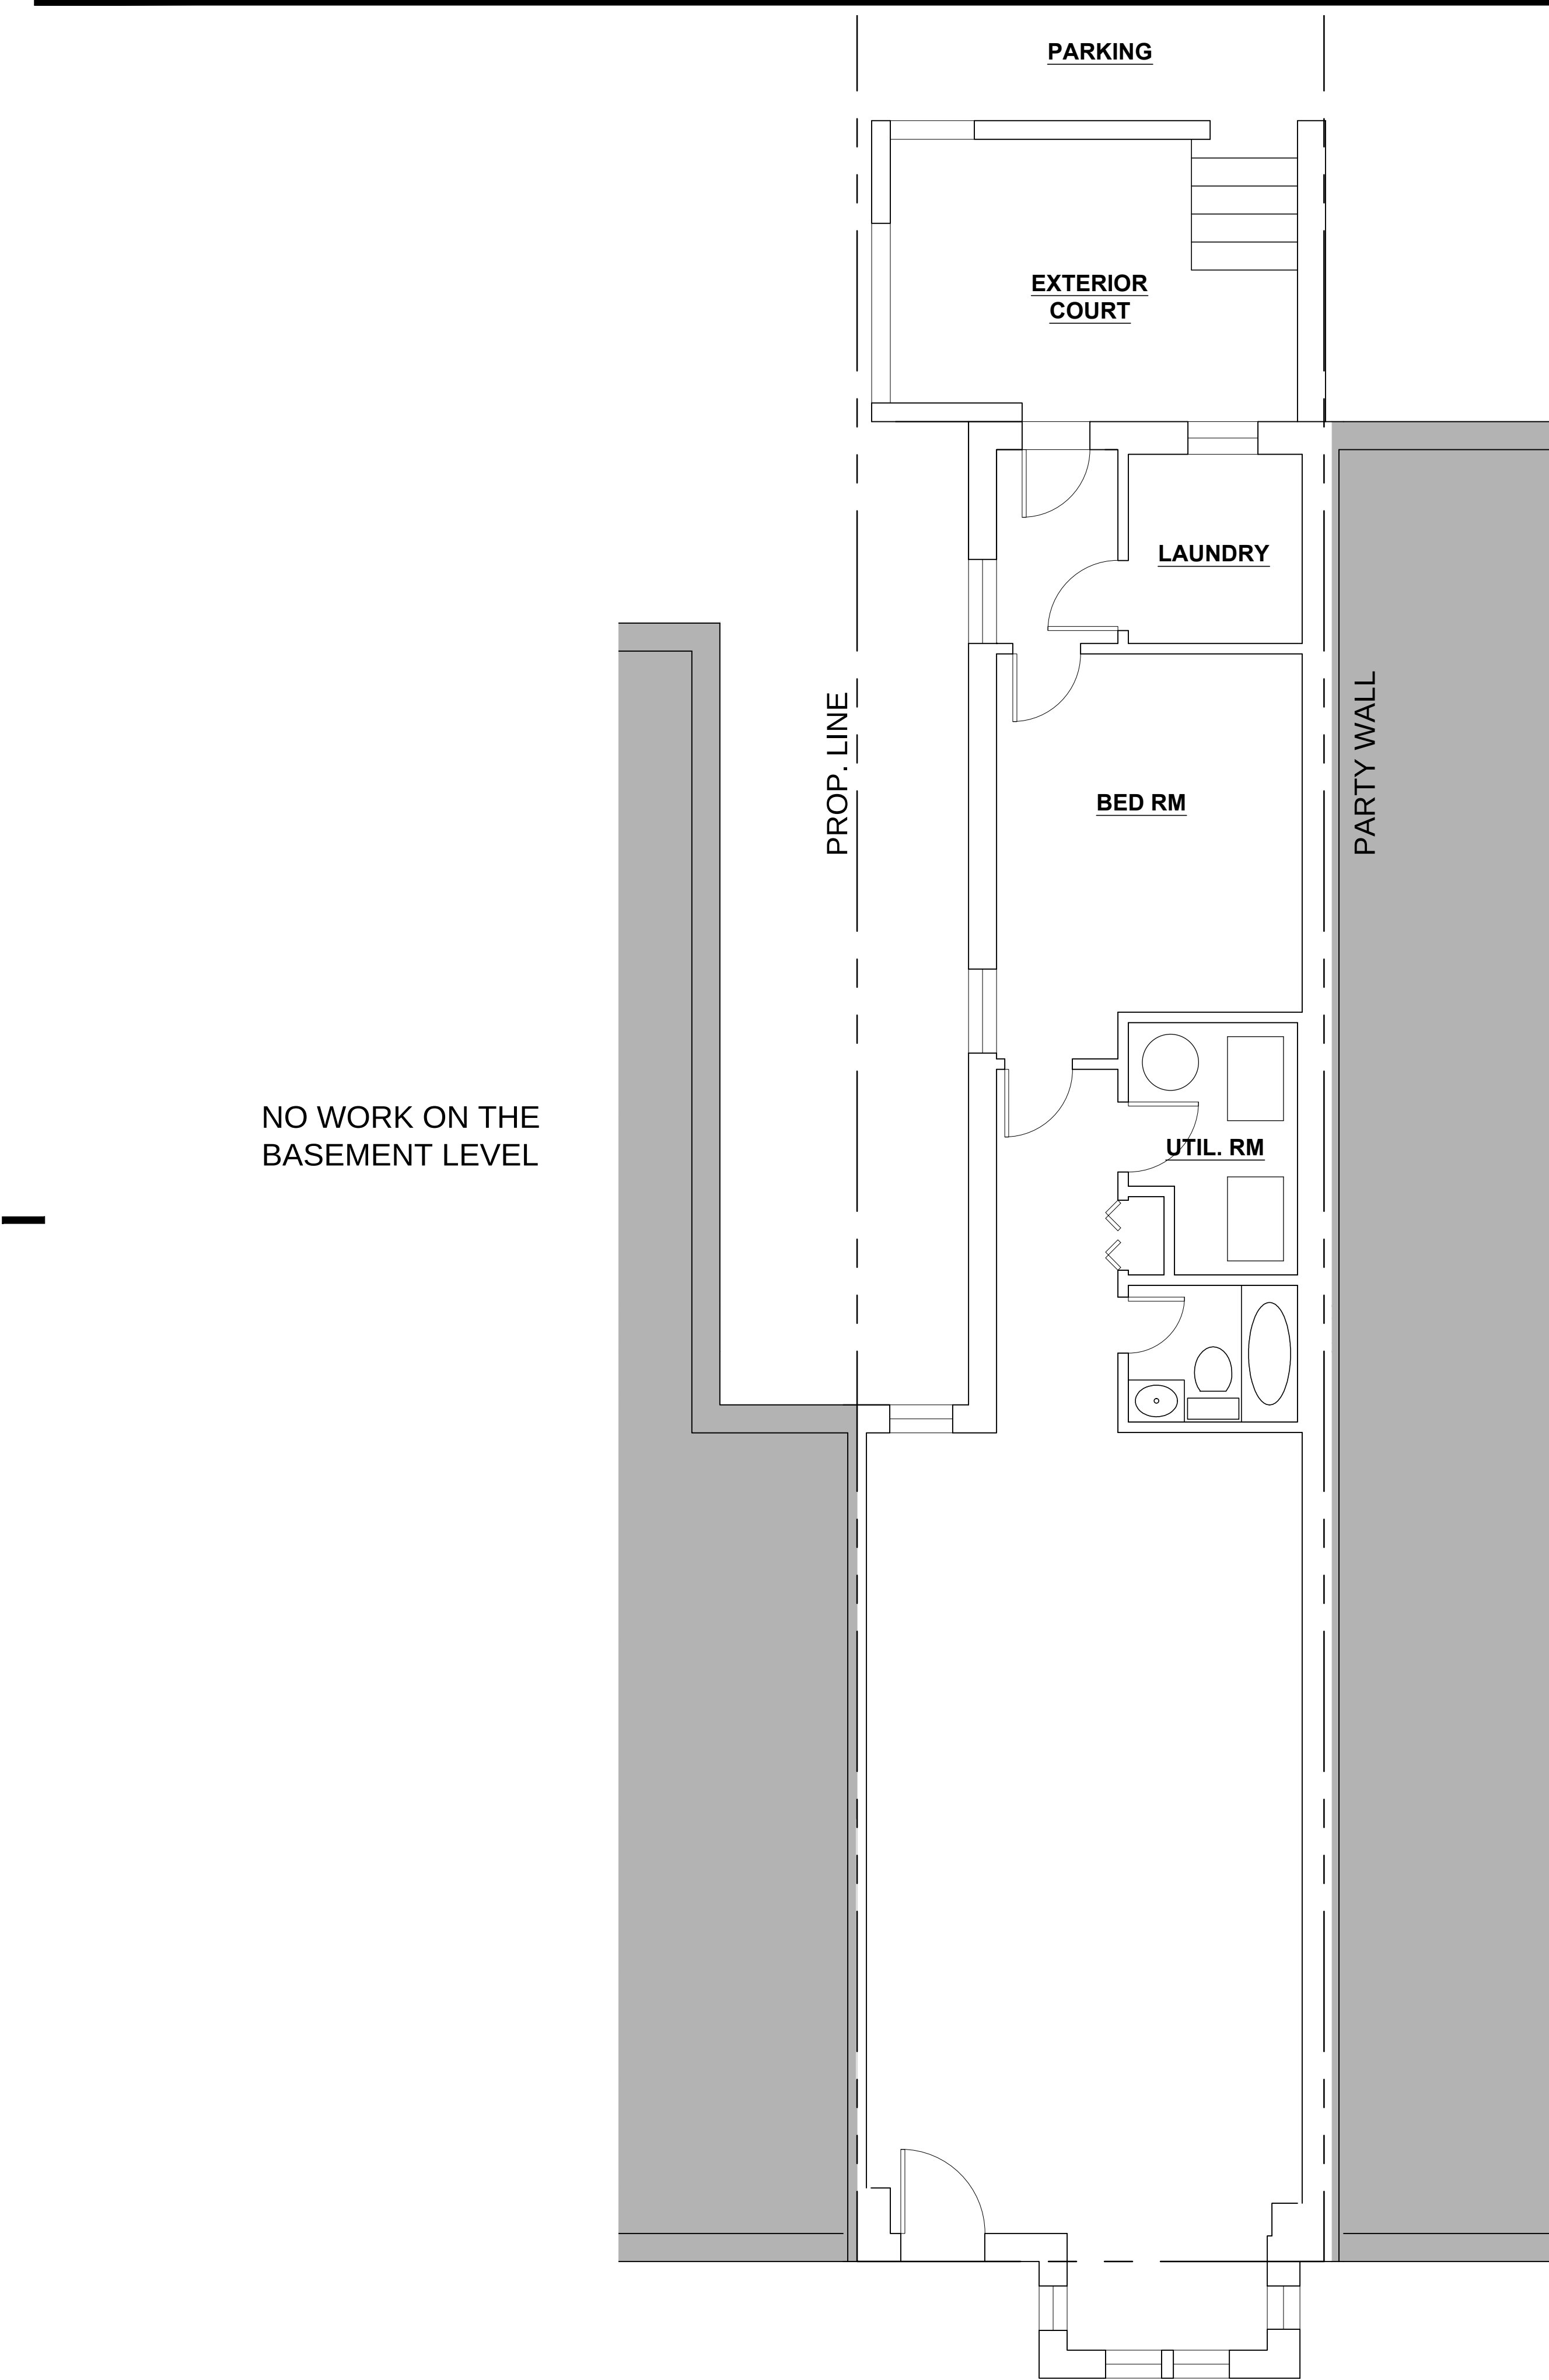

1 BASEMENT PLAN
Scale: 1/4"=1'-0"

- 1ST FLOOR DEMO NOTE
- 1 REMOVE EXISTING WALL AND WINDOWS
 - 2 REMOVE EXIST. DOOR AND PREPARE TO CLOSE UP
 - 3 REMOVE EXISTING STEPS AND PORTION OF DECK AS INDICATED

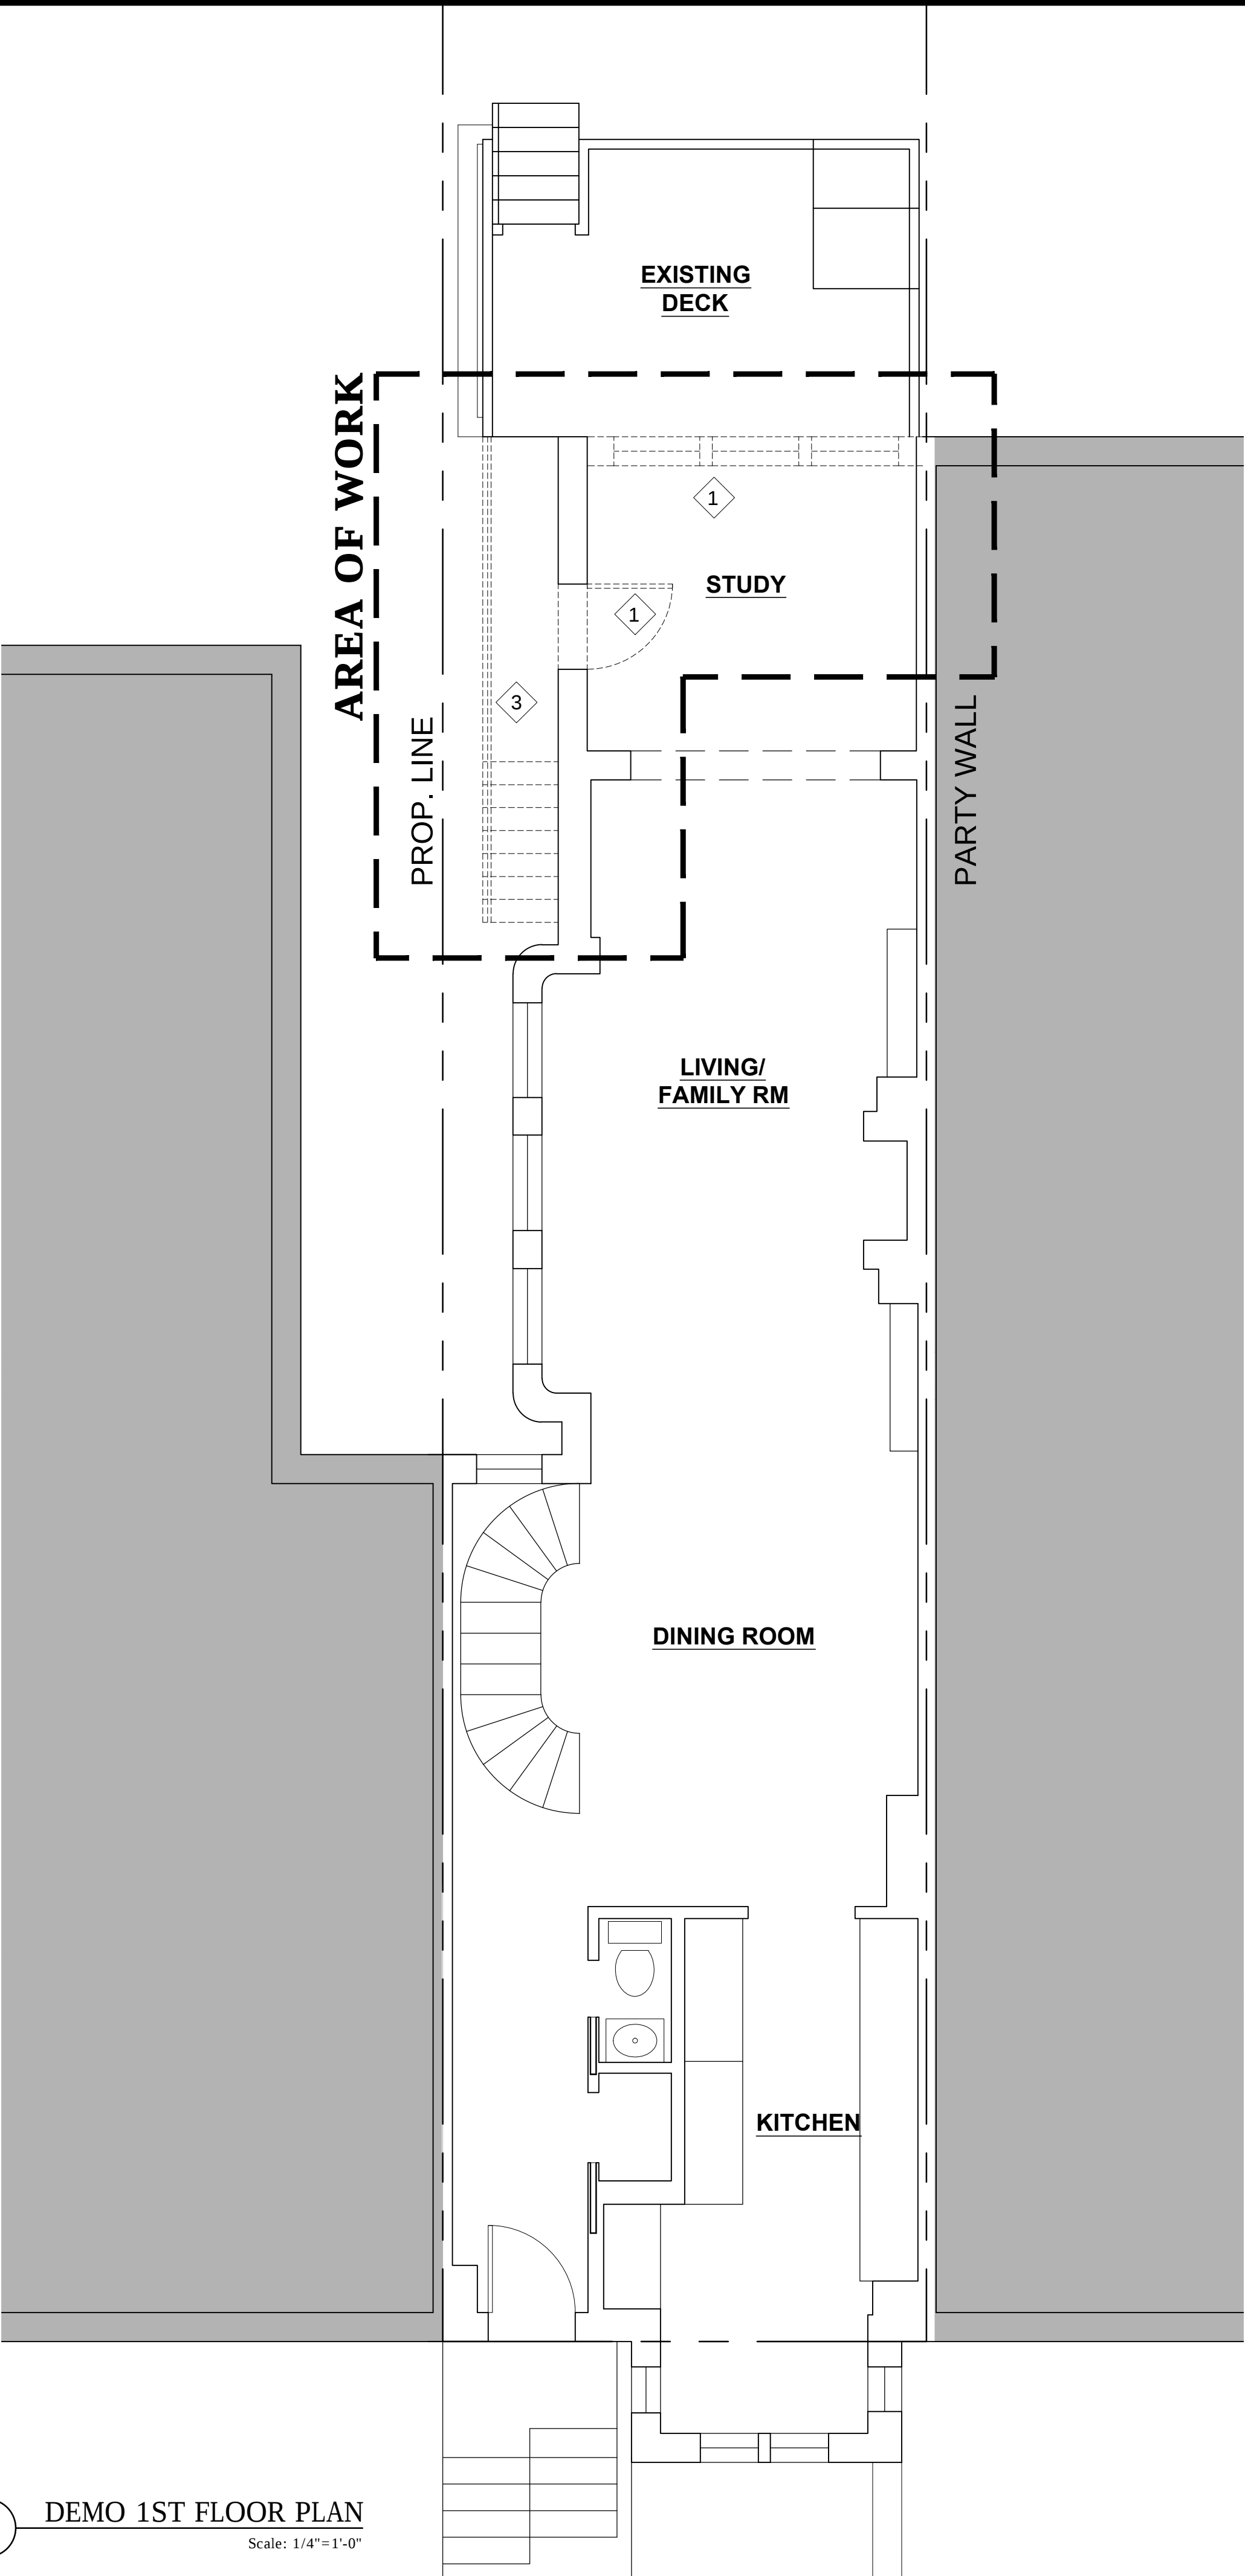

1 DEMO 1ST FLOOR PLAN
Scale: 1/4"=1'-0"



Soe Lin & Associates, LLC
4340 East West Highway
Suite 105
Bethesda, Maryland
20814 USA
301.986-9300
Fax.986-0500

Notes Consultants

Dwn By _____
Chkd By _____
Job No. _____

Project

PITT
Residence

2131 N STREET, NW
Washington, DC

Addition/Renovation

Drawing Title
DEMO PLANS


Date	Issue
MAR. 17, 2015	Zoning

Sheet No.


D-1

1

NO WORK ON THE
SECOND FLOOR

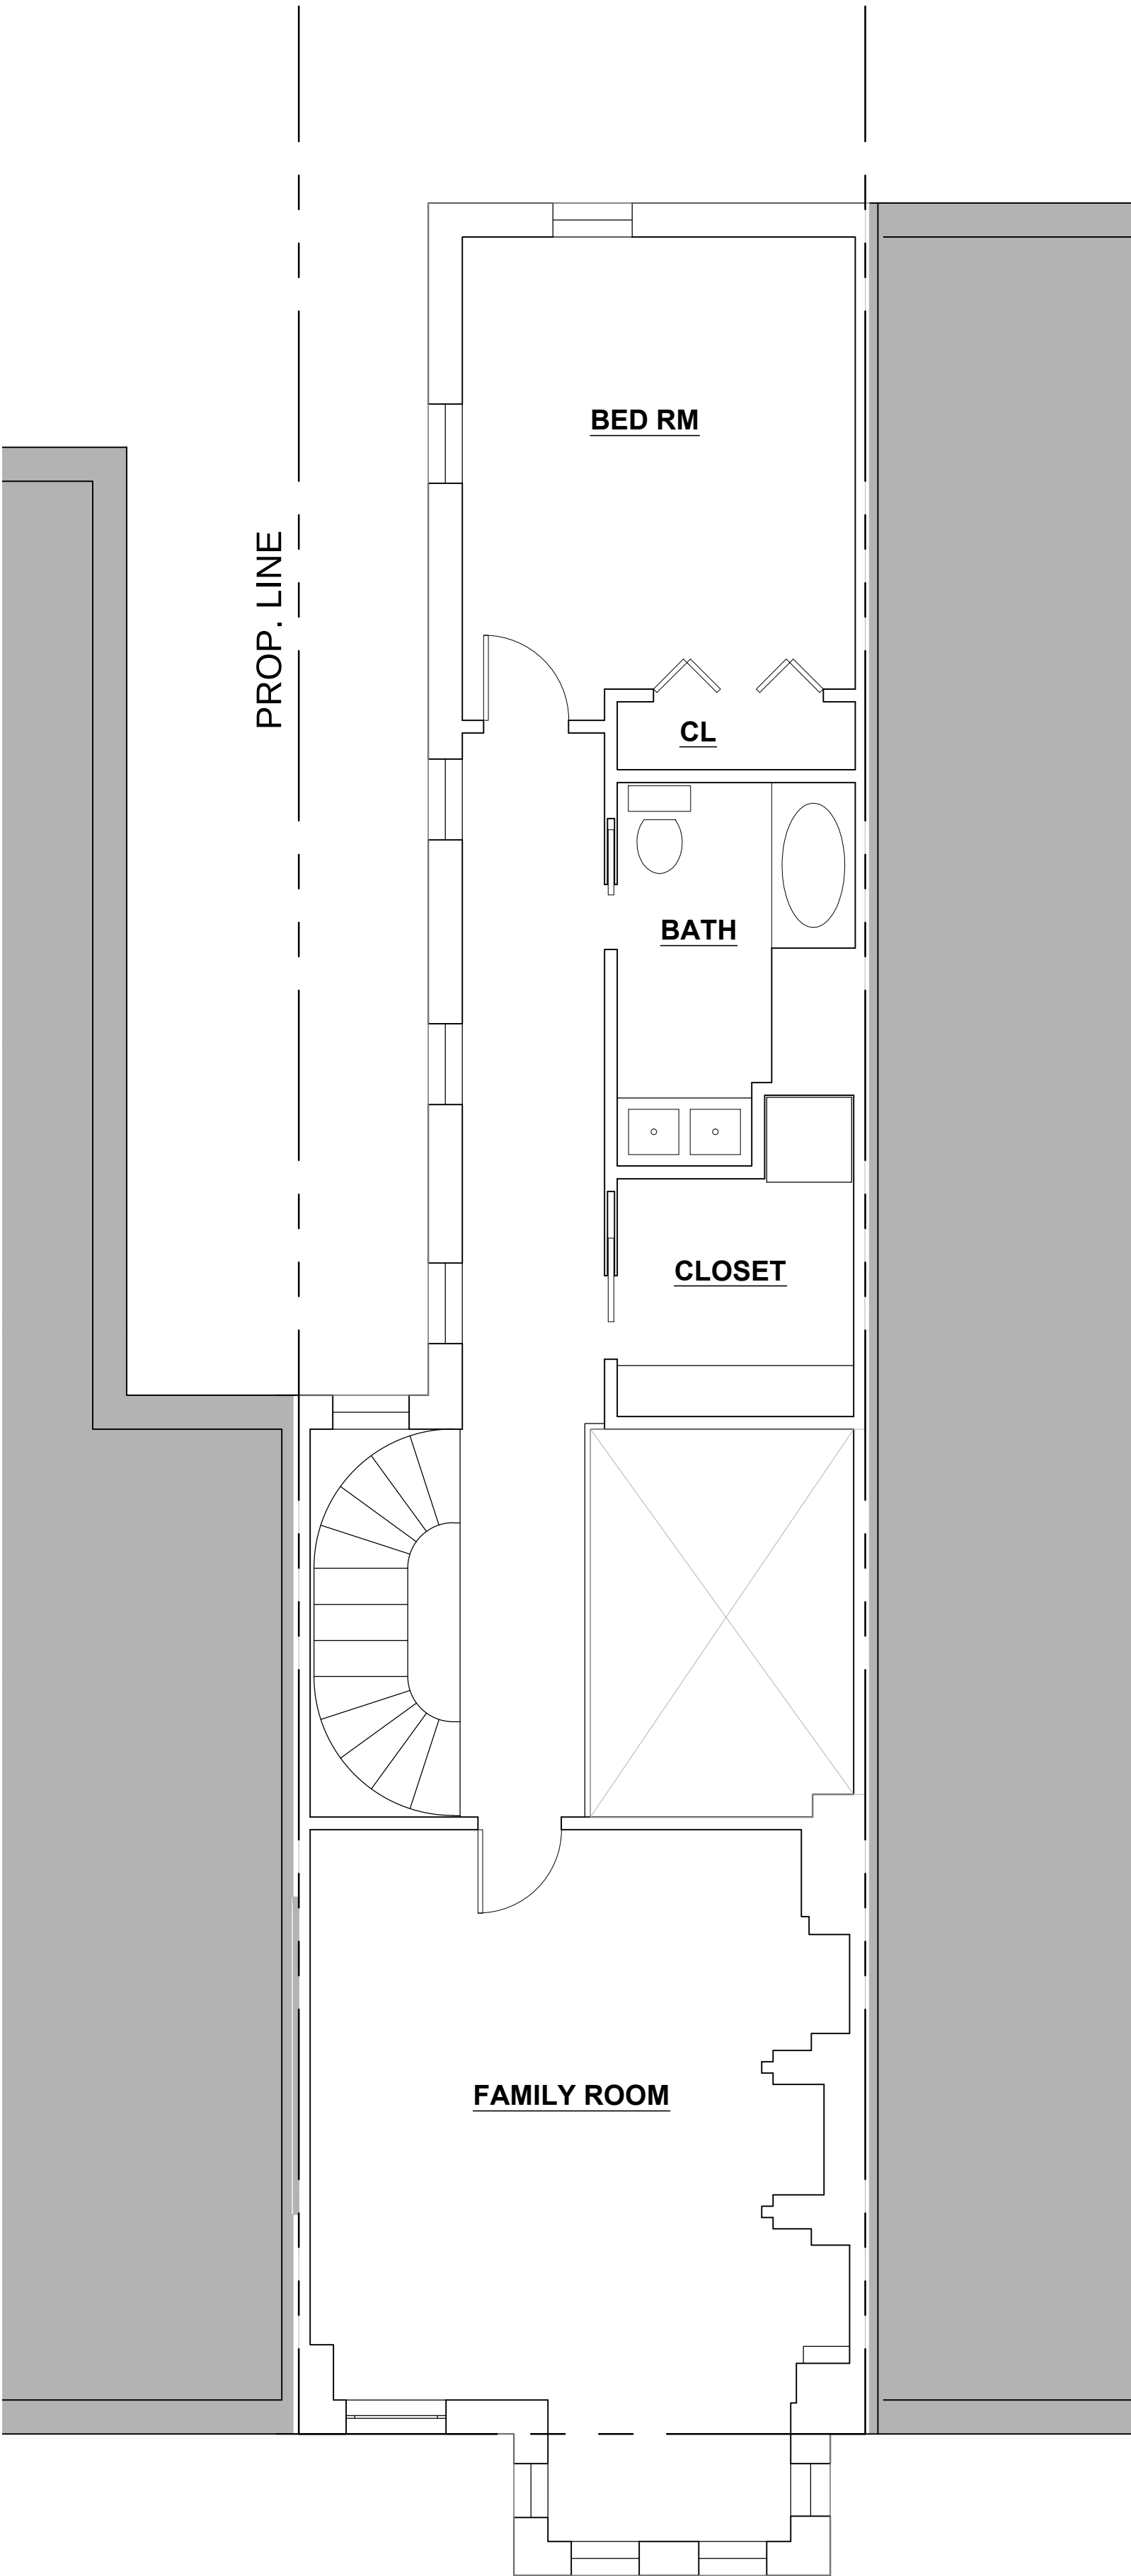

1 DEMO 2ND FLOOR PLAN
Scale: 1/4"=1'-0"

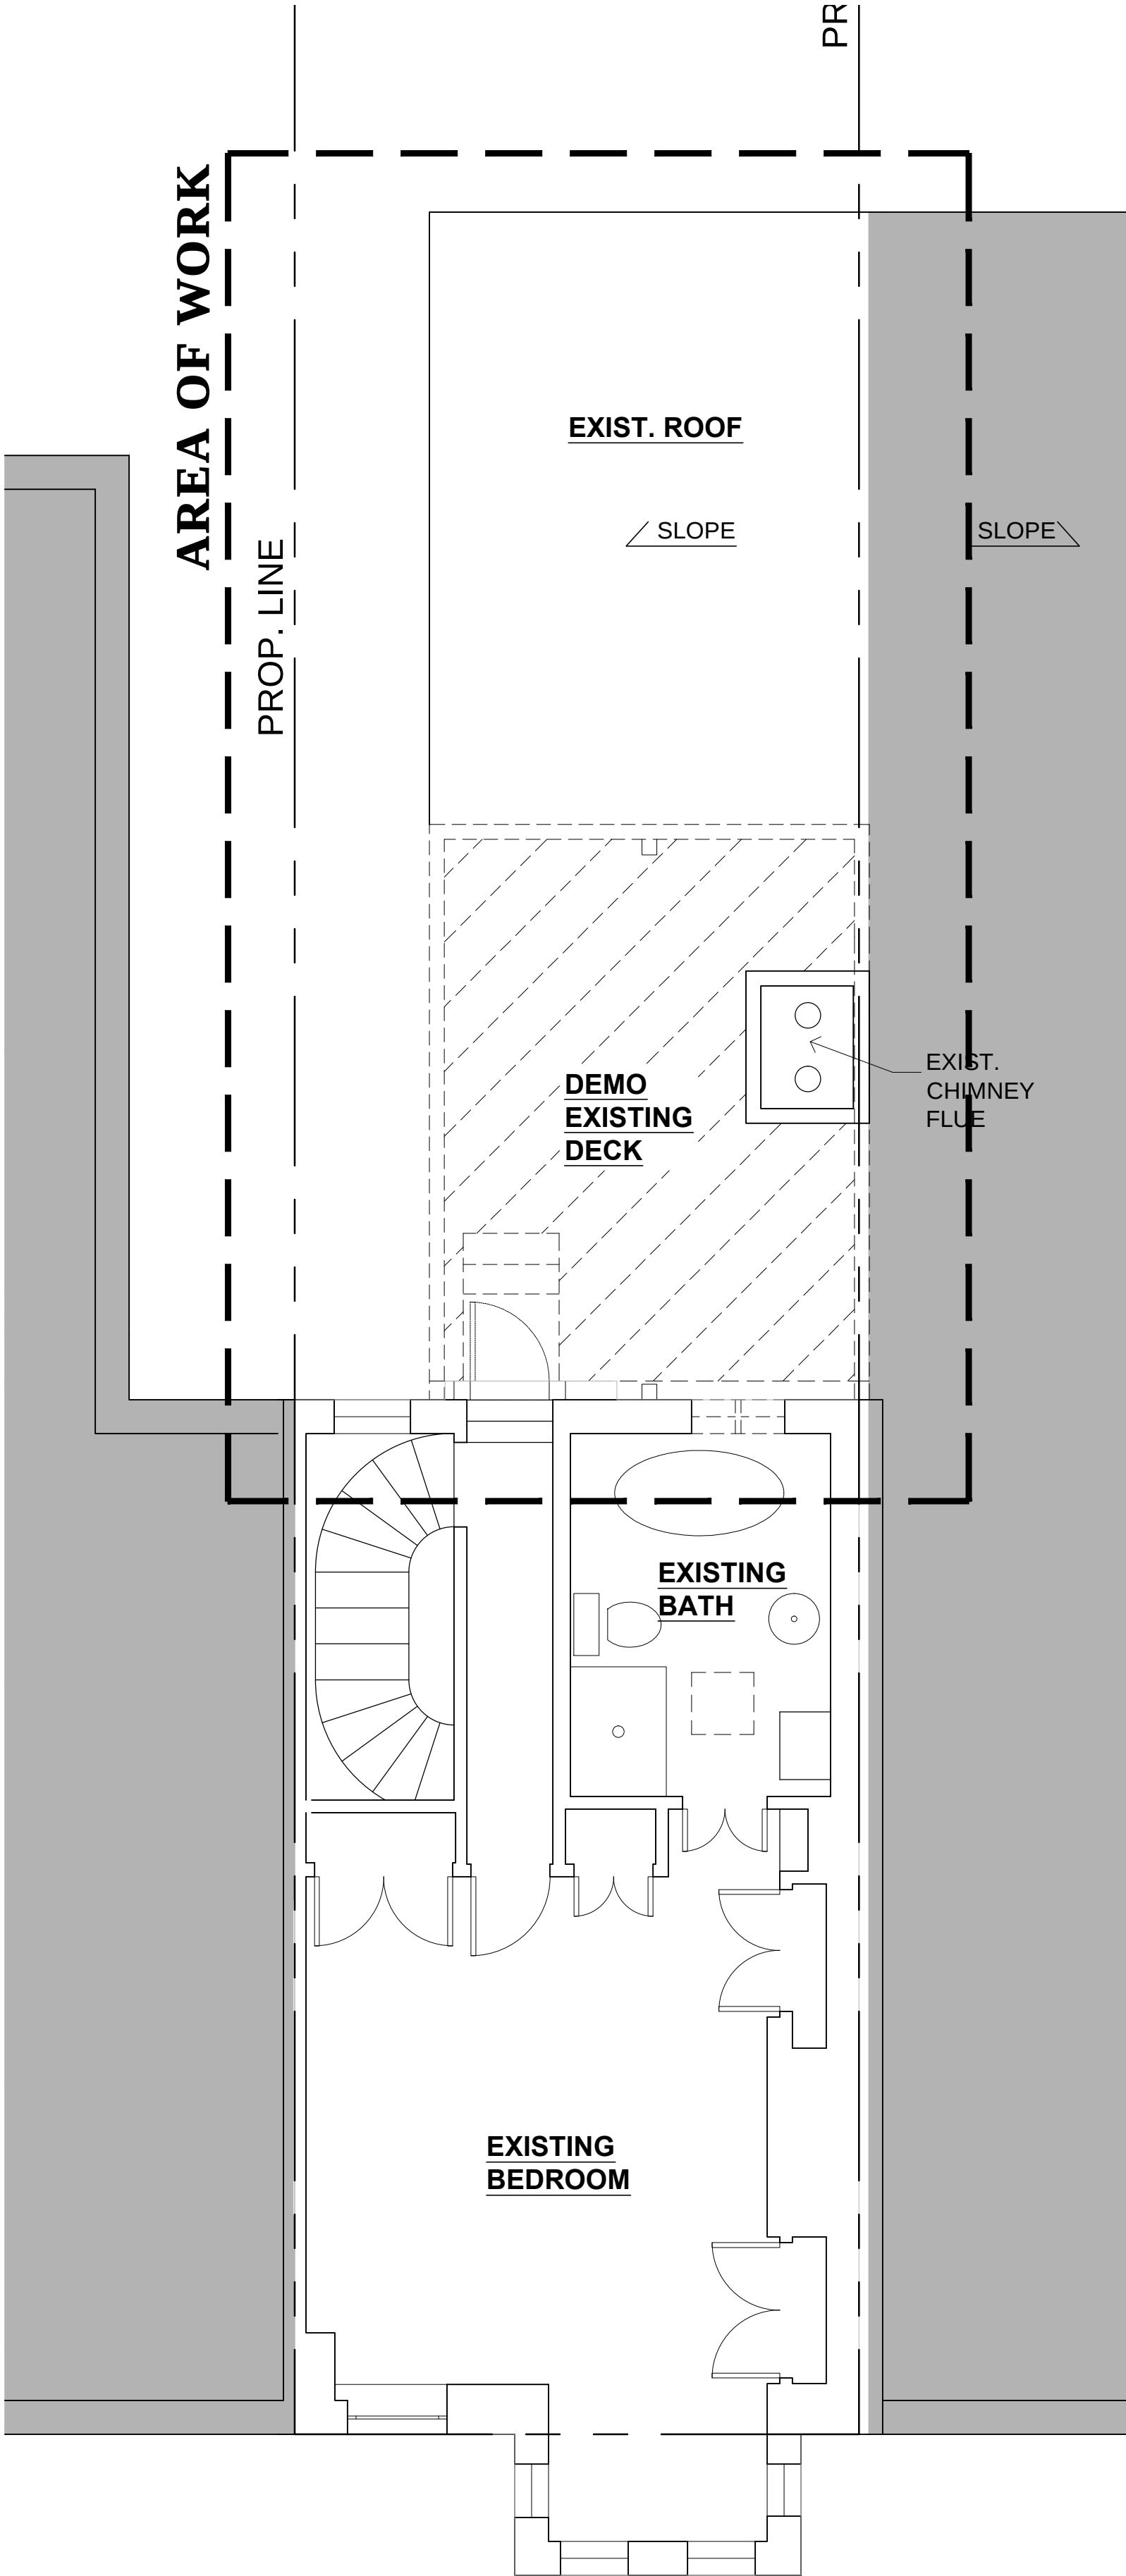

2 DEMO 3RD FLOOR PLAN
Scale: 1/4"=1'-0"



Soe Lin & Associates, LLC
4340 East West Highway
Suite 105
Bethesda, Maryland
20814 USA
301.986-9300
Fax.986-0500

Notes Consultants

Dwn By _____
Chkd By _____
Job No. _____

Project

PITT Residence

2131 N STREET, NW
Washington, DC


Addition/Renovation

Drawing Title
DEMO PLANS


Date	Issue
MAR. 17, 2015	Zoning

Sheet No.

D-2

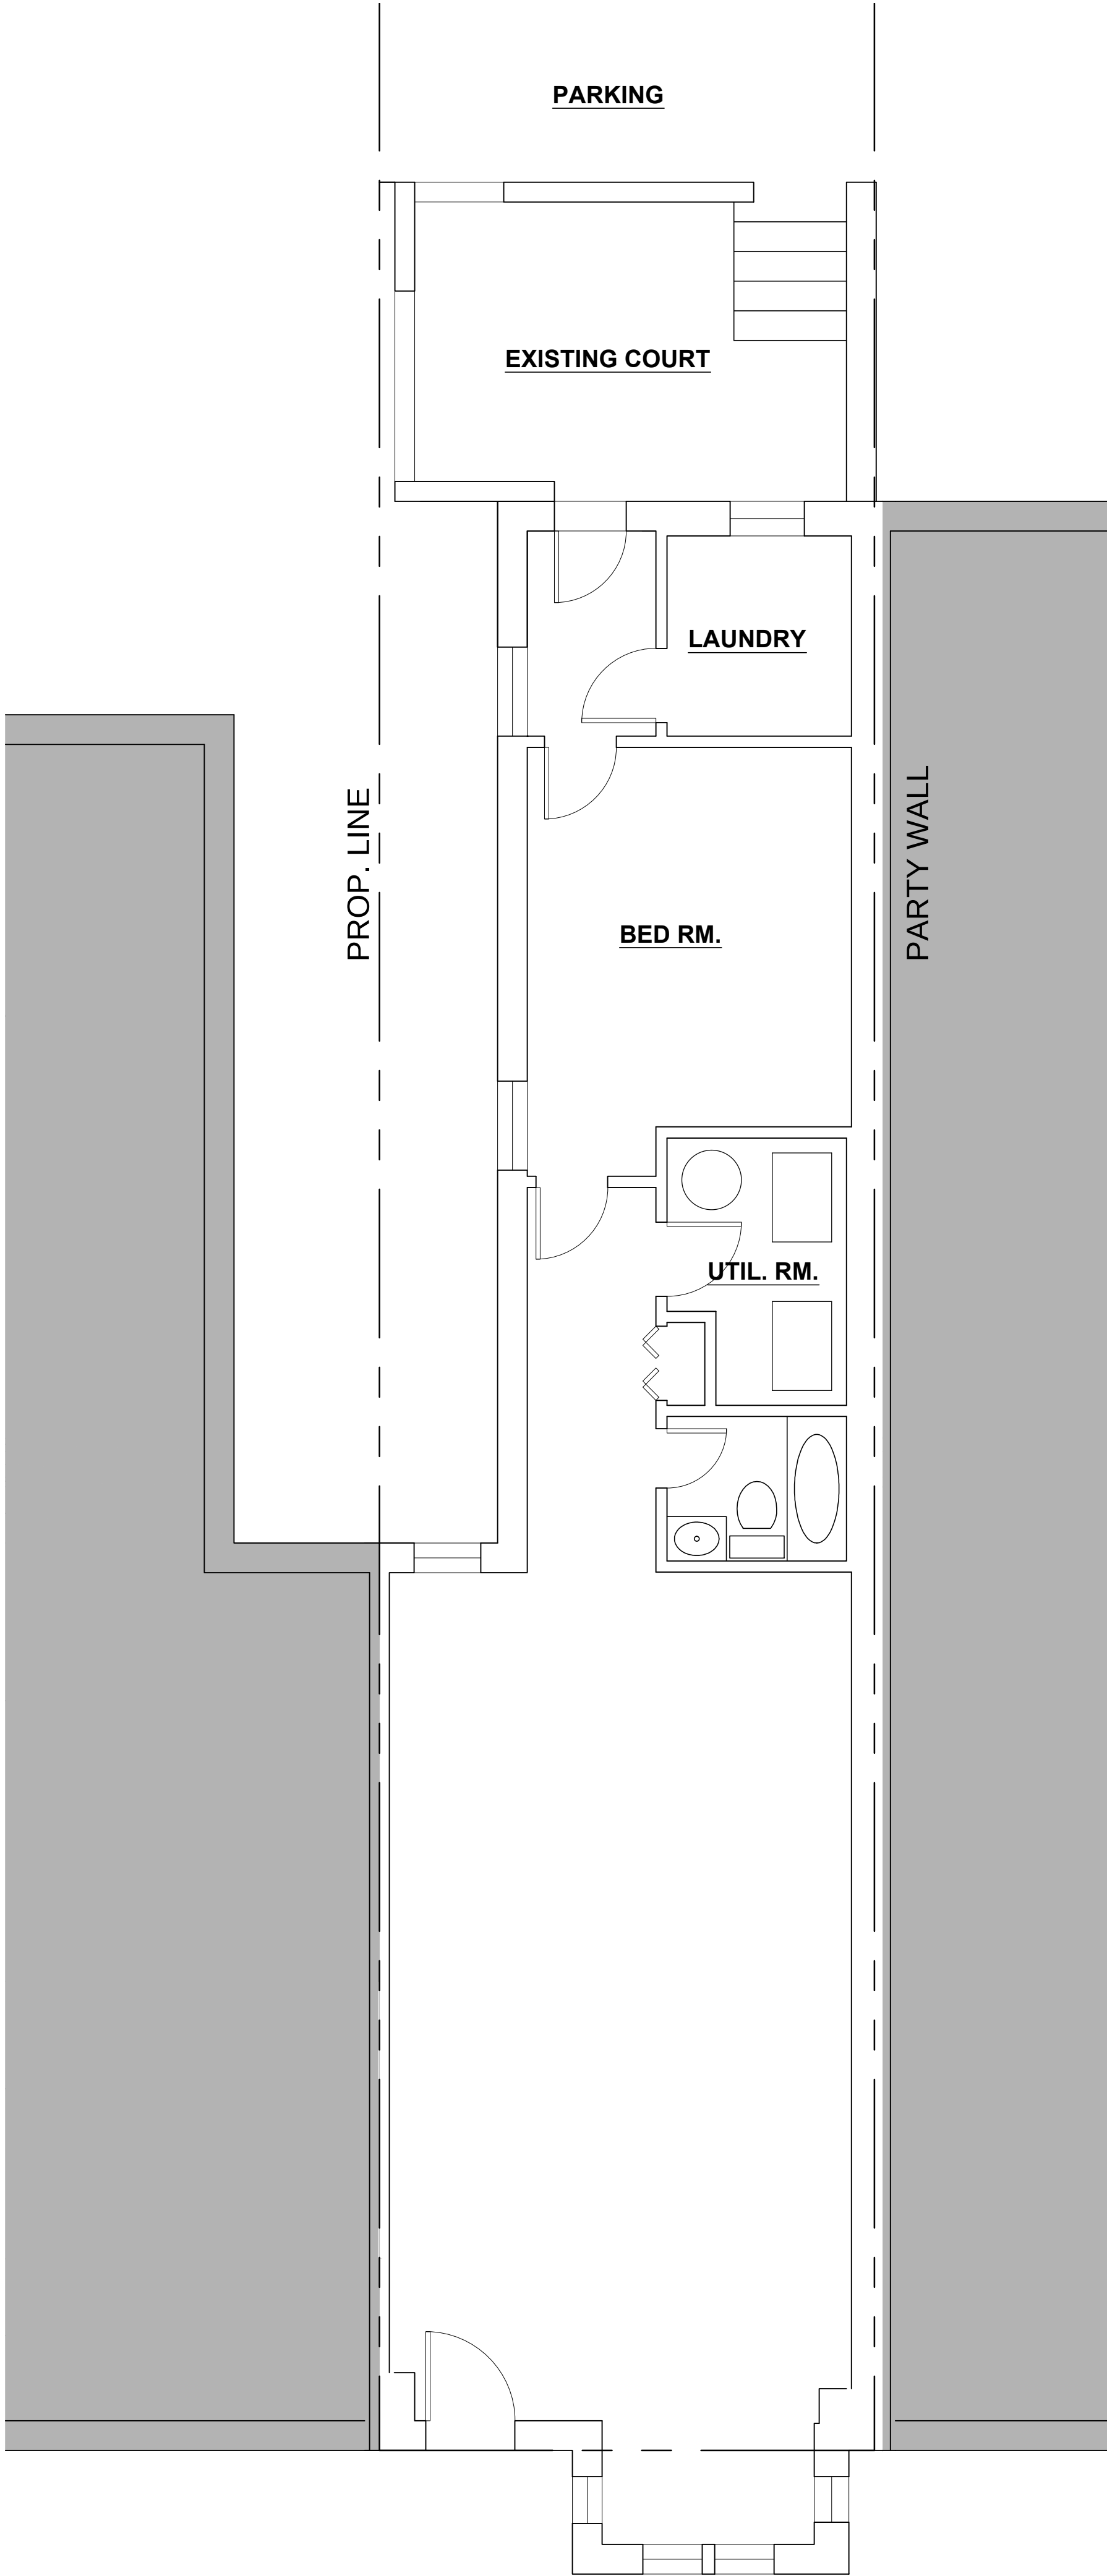

1 BASEMENT PLAN
Scale: 1/4"=1'-0"

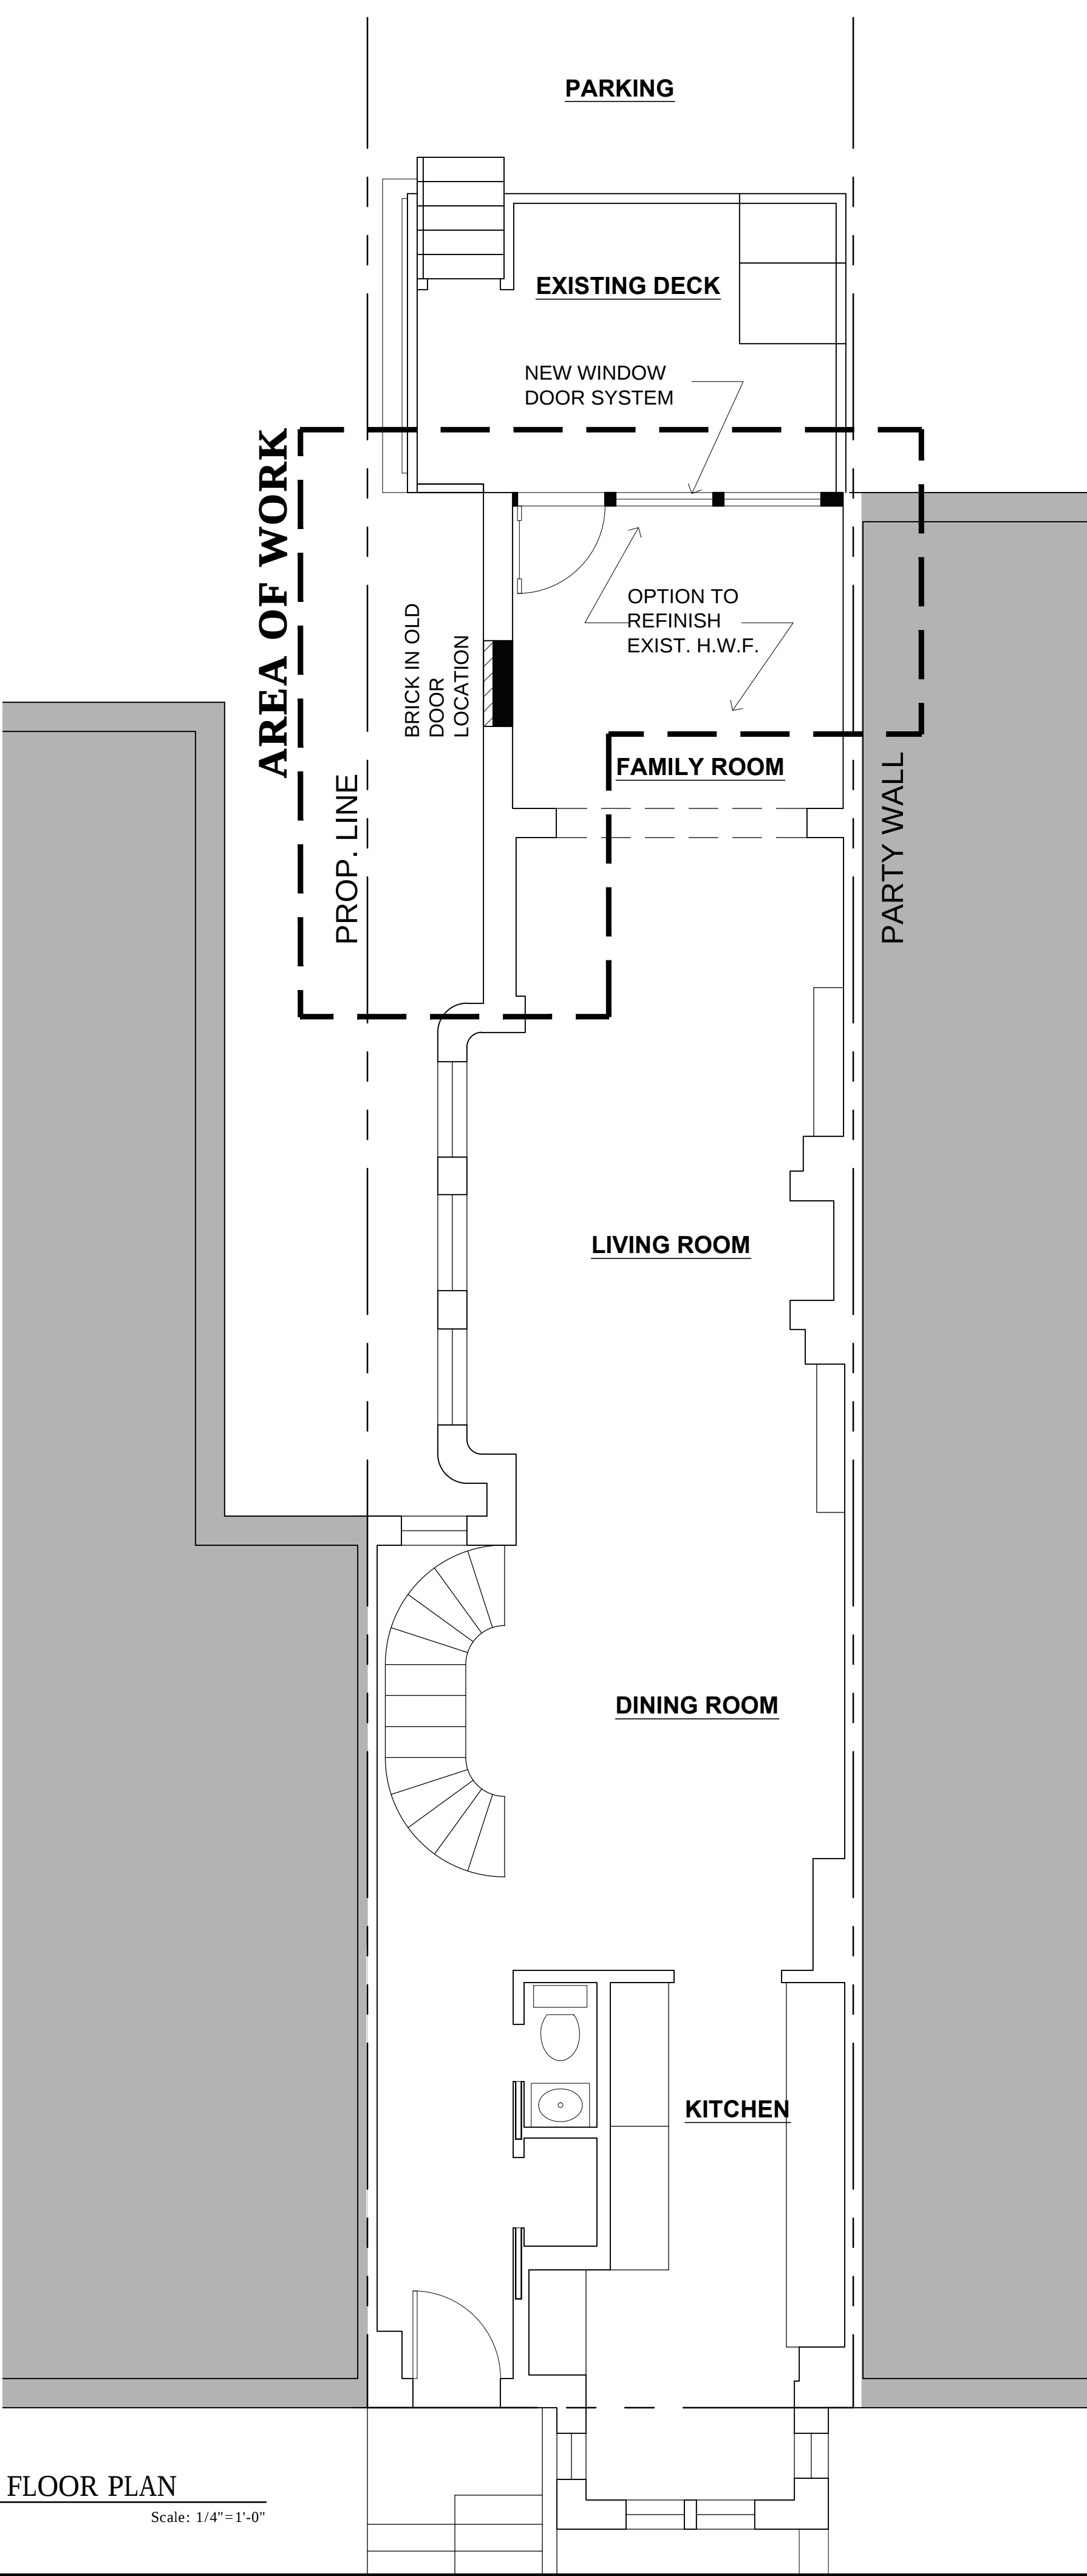

2 1ST FLOOR PLAN
Scale: 1/4"=1'-0"



Soe Lin & Associates, LLC
4340 East West Highway
Suite 105
Bethesda, Maryland
20814 USA
301.986-9300
Fax.986-0500

Notes Consultants

Dwn By _____
Chkd By _____
Job No. _____

Project


PITT Residence

2131 N STREET, NW
Washington, DC

Addition/Renovation



Drawing Title
PROPOSED PLANS

Date	Issue
MAR. 17, 2015	Zoning

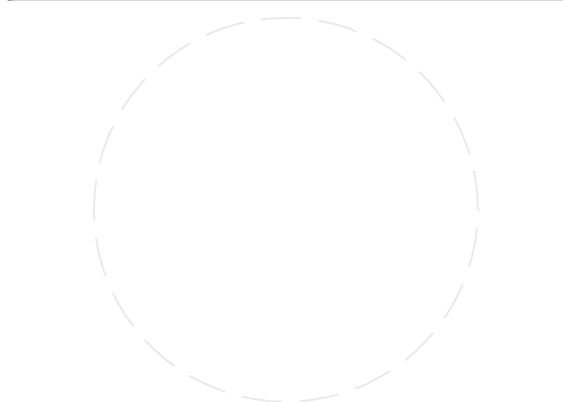

Sheet No.

A-1.0

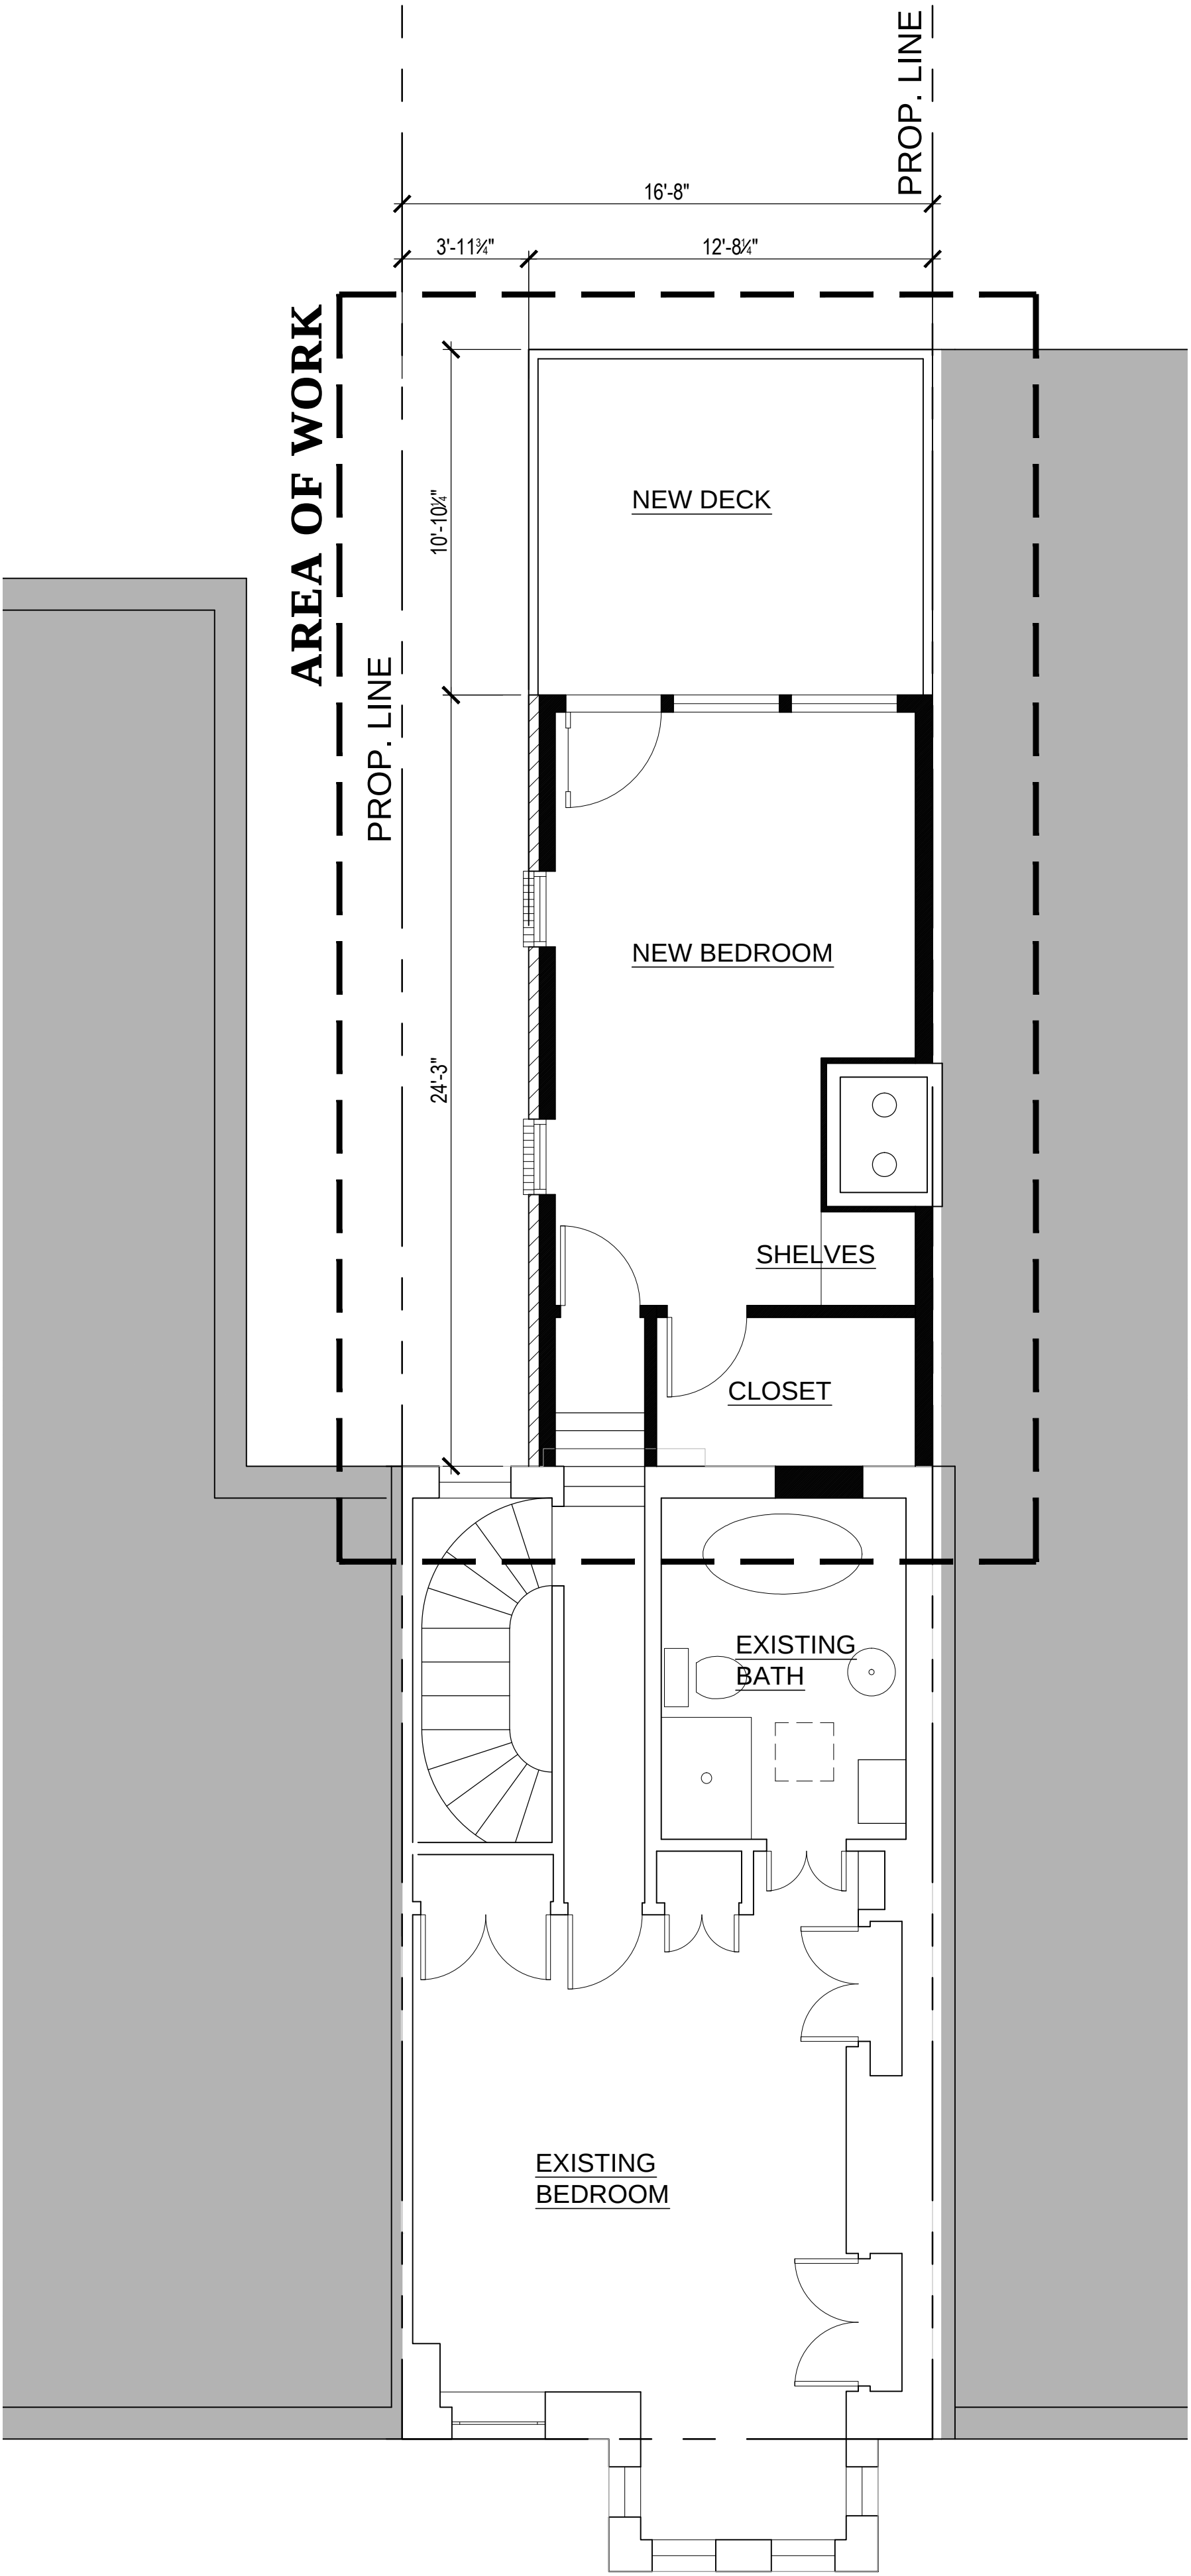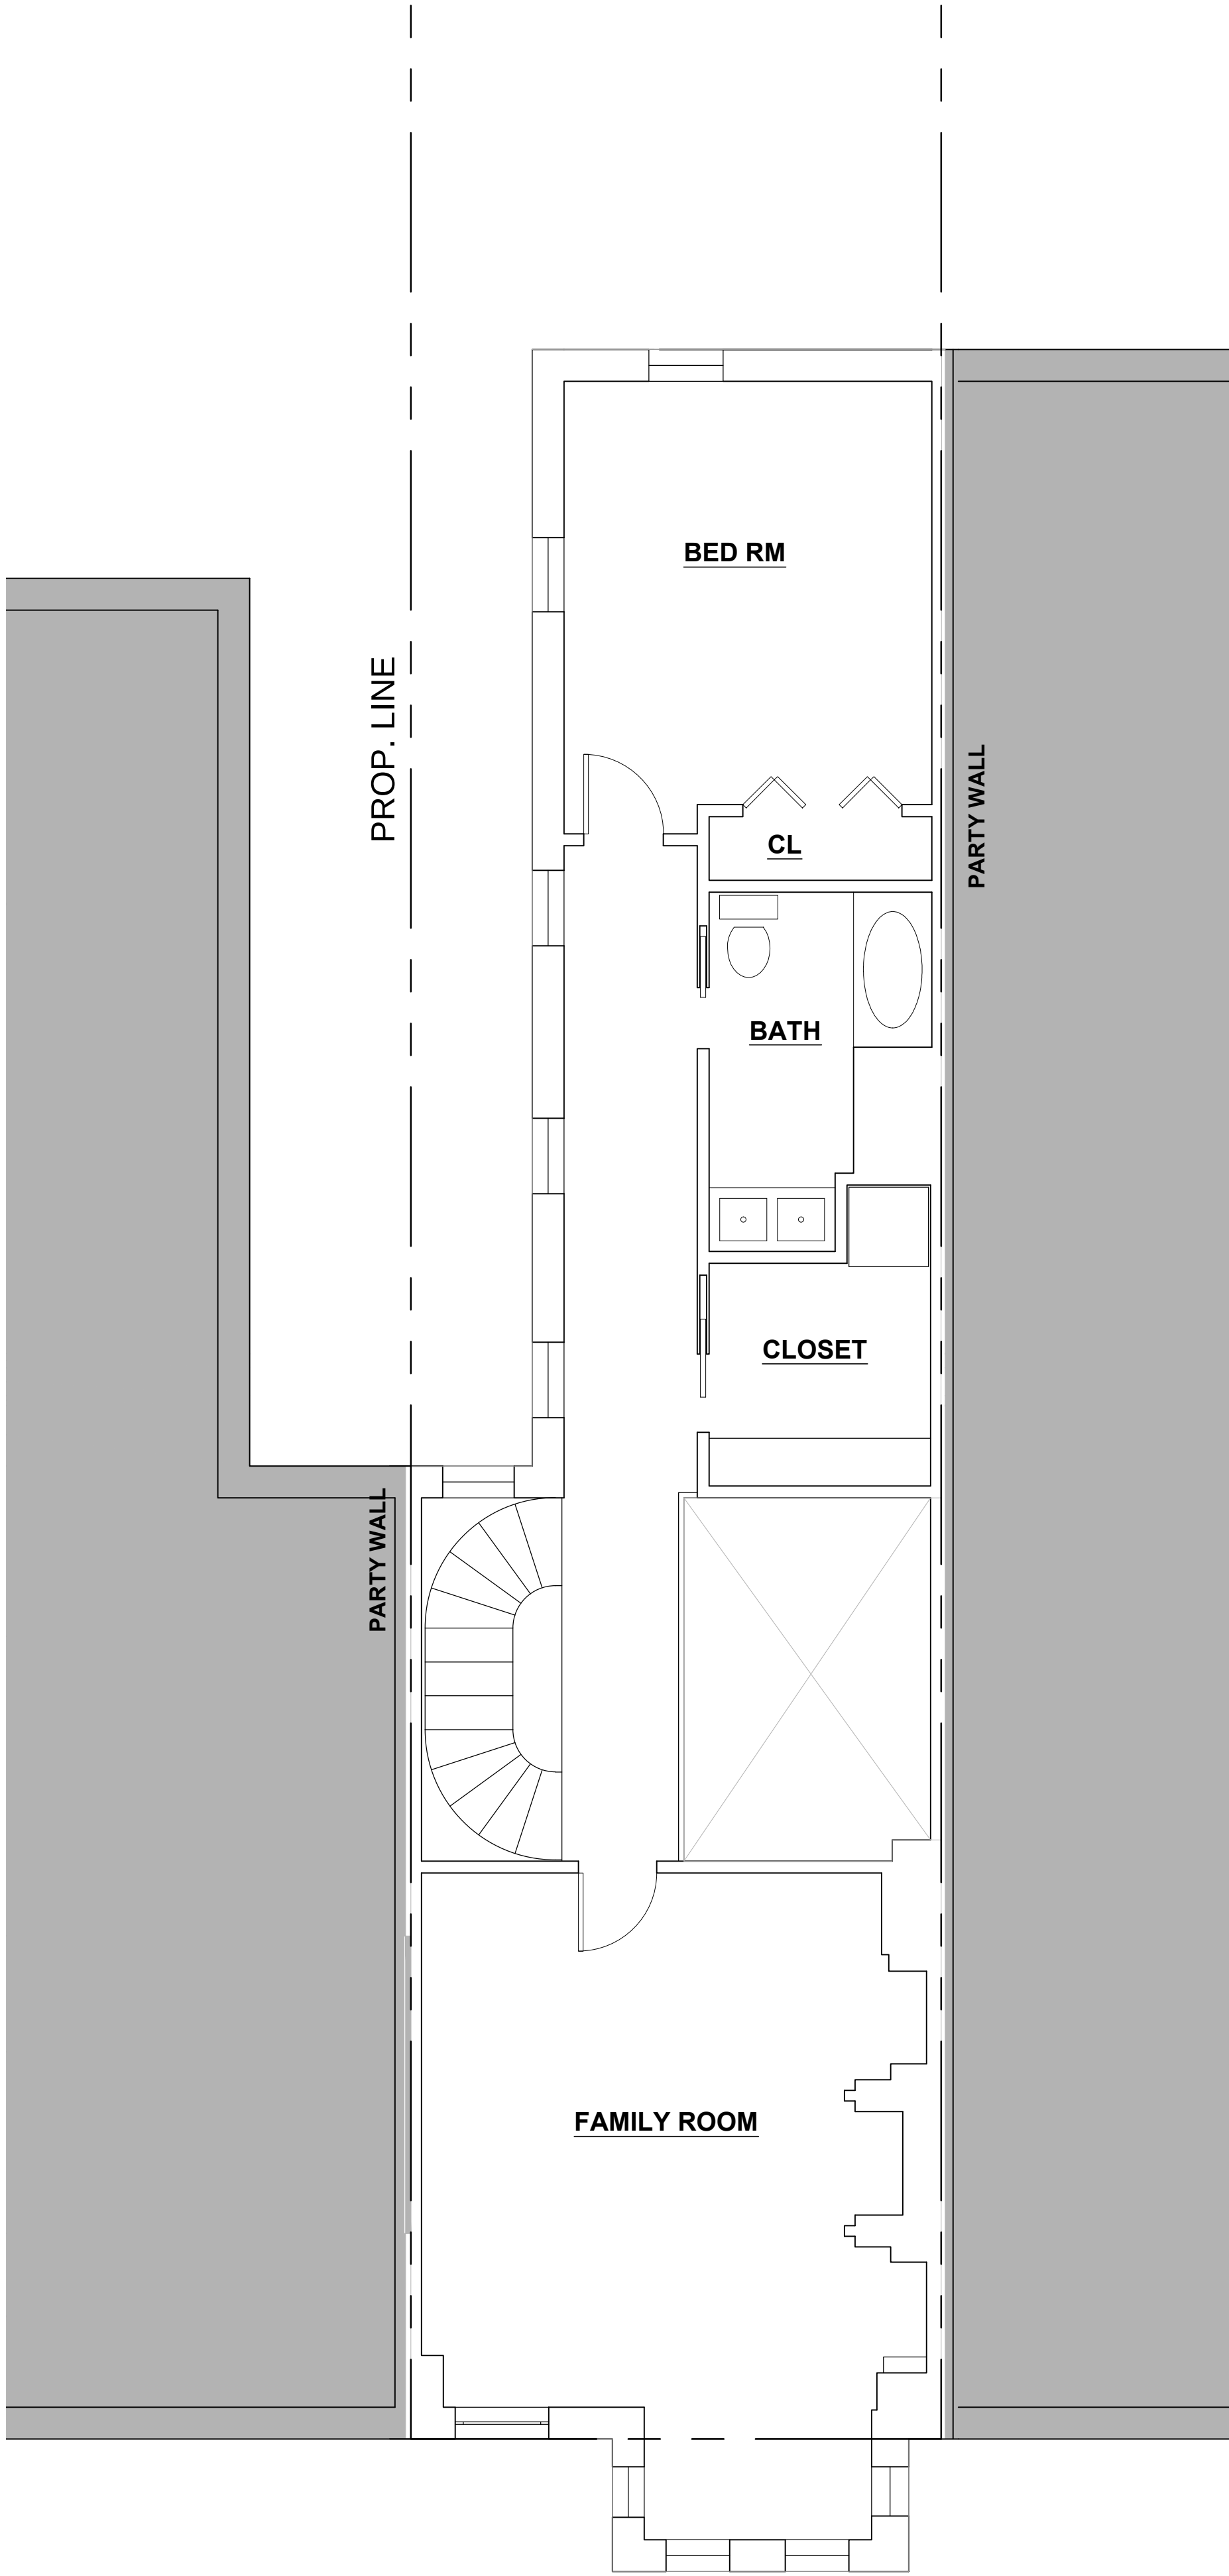

Soe Lin & Associates, LLC
4340 East West Highway
Suite 105
Bethesda, Maryland
20814 USA
301.986-9300
Fax.986-0500

Notes Consultants

Dwn By
Chkd By
Job No.

Project

PITT Residence

2131 N STREET, NW
Washington, DC

Addition/Renovation

Drawing Title
PROPOSED PLANS

Date	Issue
MAR. 17, 2015	Zoning

Sheet No.

A-1.1



Soe Lin & Associates, LLC
4340 East West Highway
Suite 105
Bethesda, Maryland
20814 USA
301.986-9300
Fax.986-0500

Notes Consultants

Dwn By _____
Chkd By _____
Job No. _____

Project _____

PITT Residence

2131 N STREET, NW
Washington, DC


Addition/Renovation

Drawing Title
PROPOSED ELEVATIONS


Date	Issue
MAR. 17, 2015	Zoning

Sheet No.


A-2.0

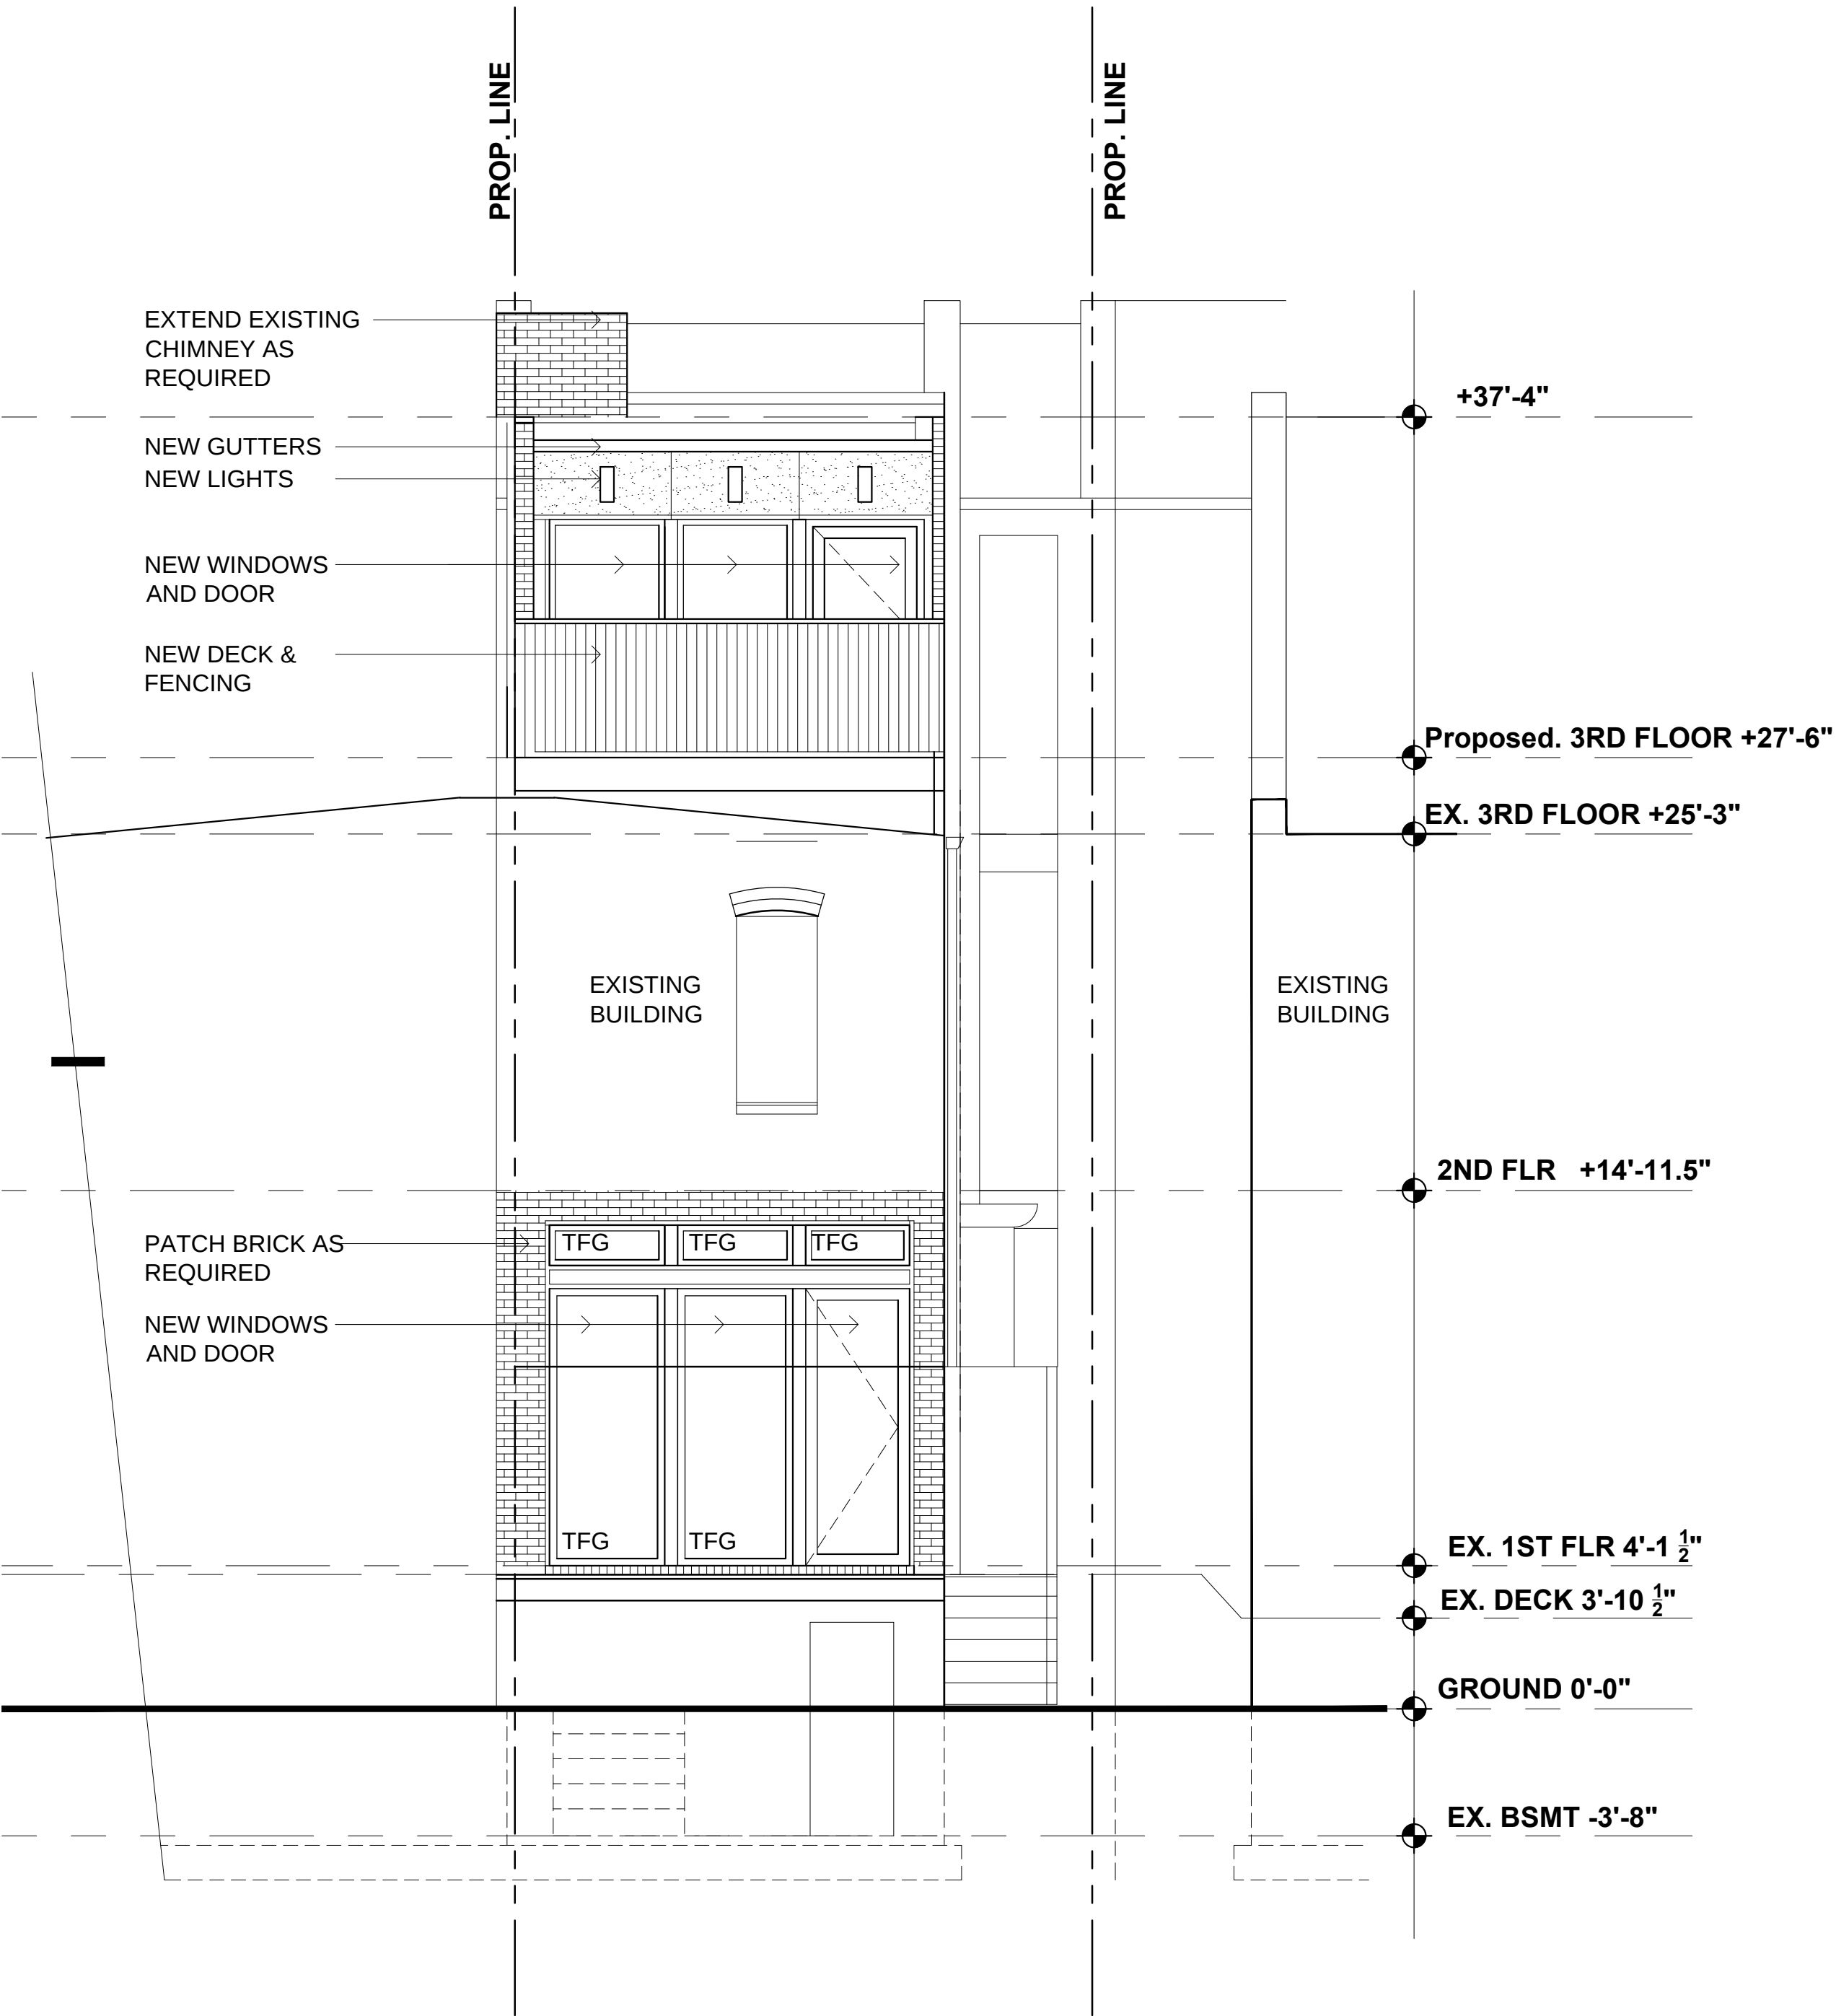

1 REAR ELEVATION
Scale: 1/4"=1'-0"

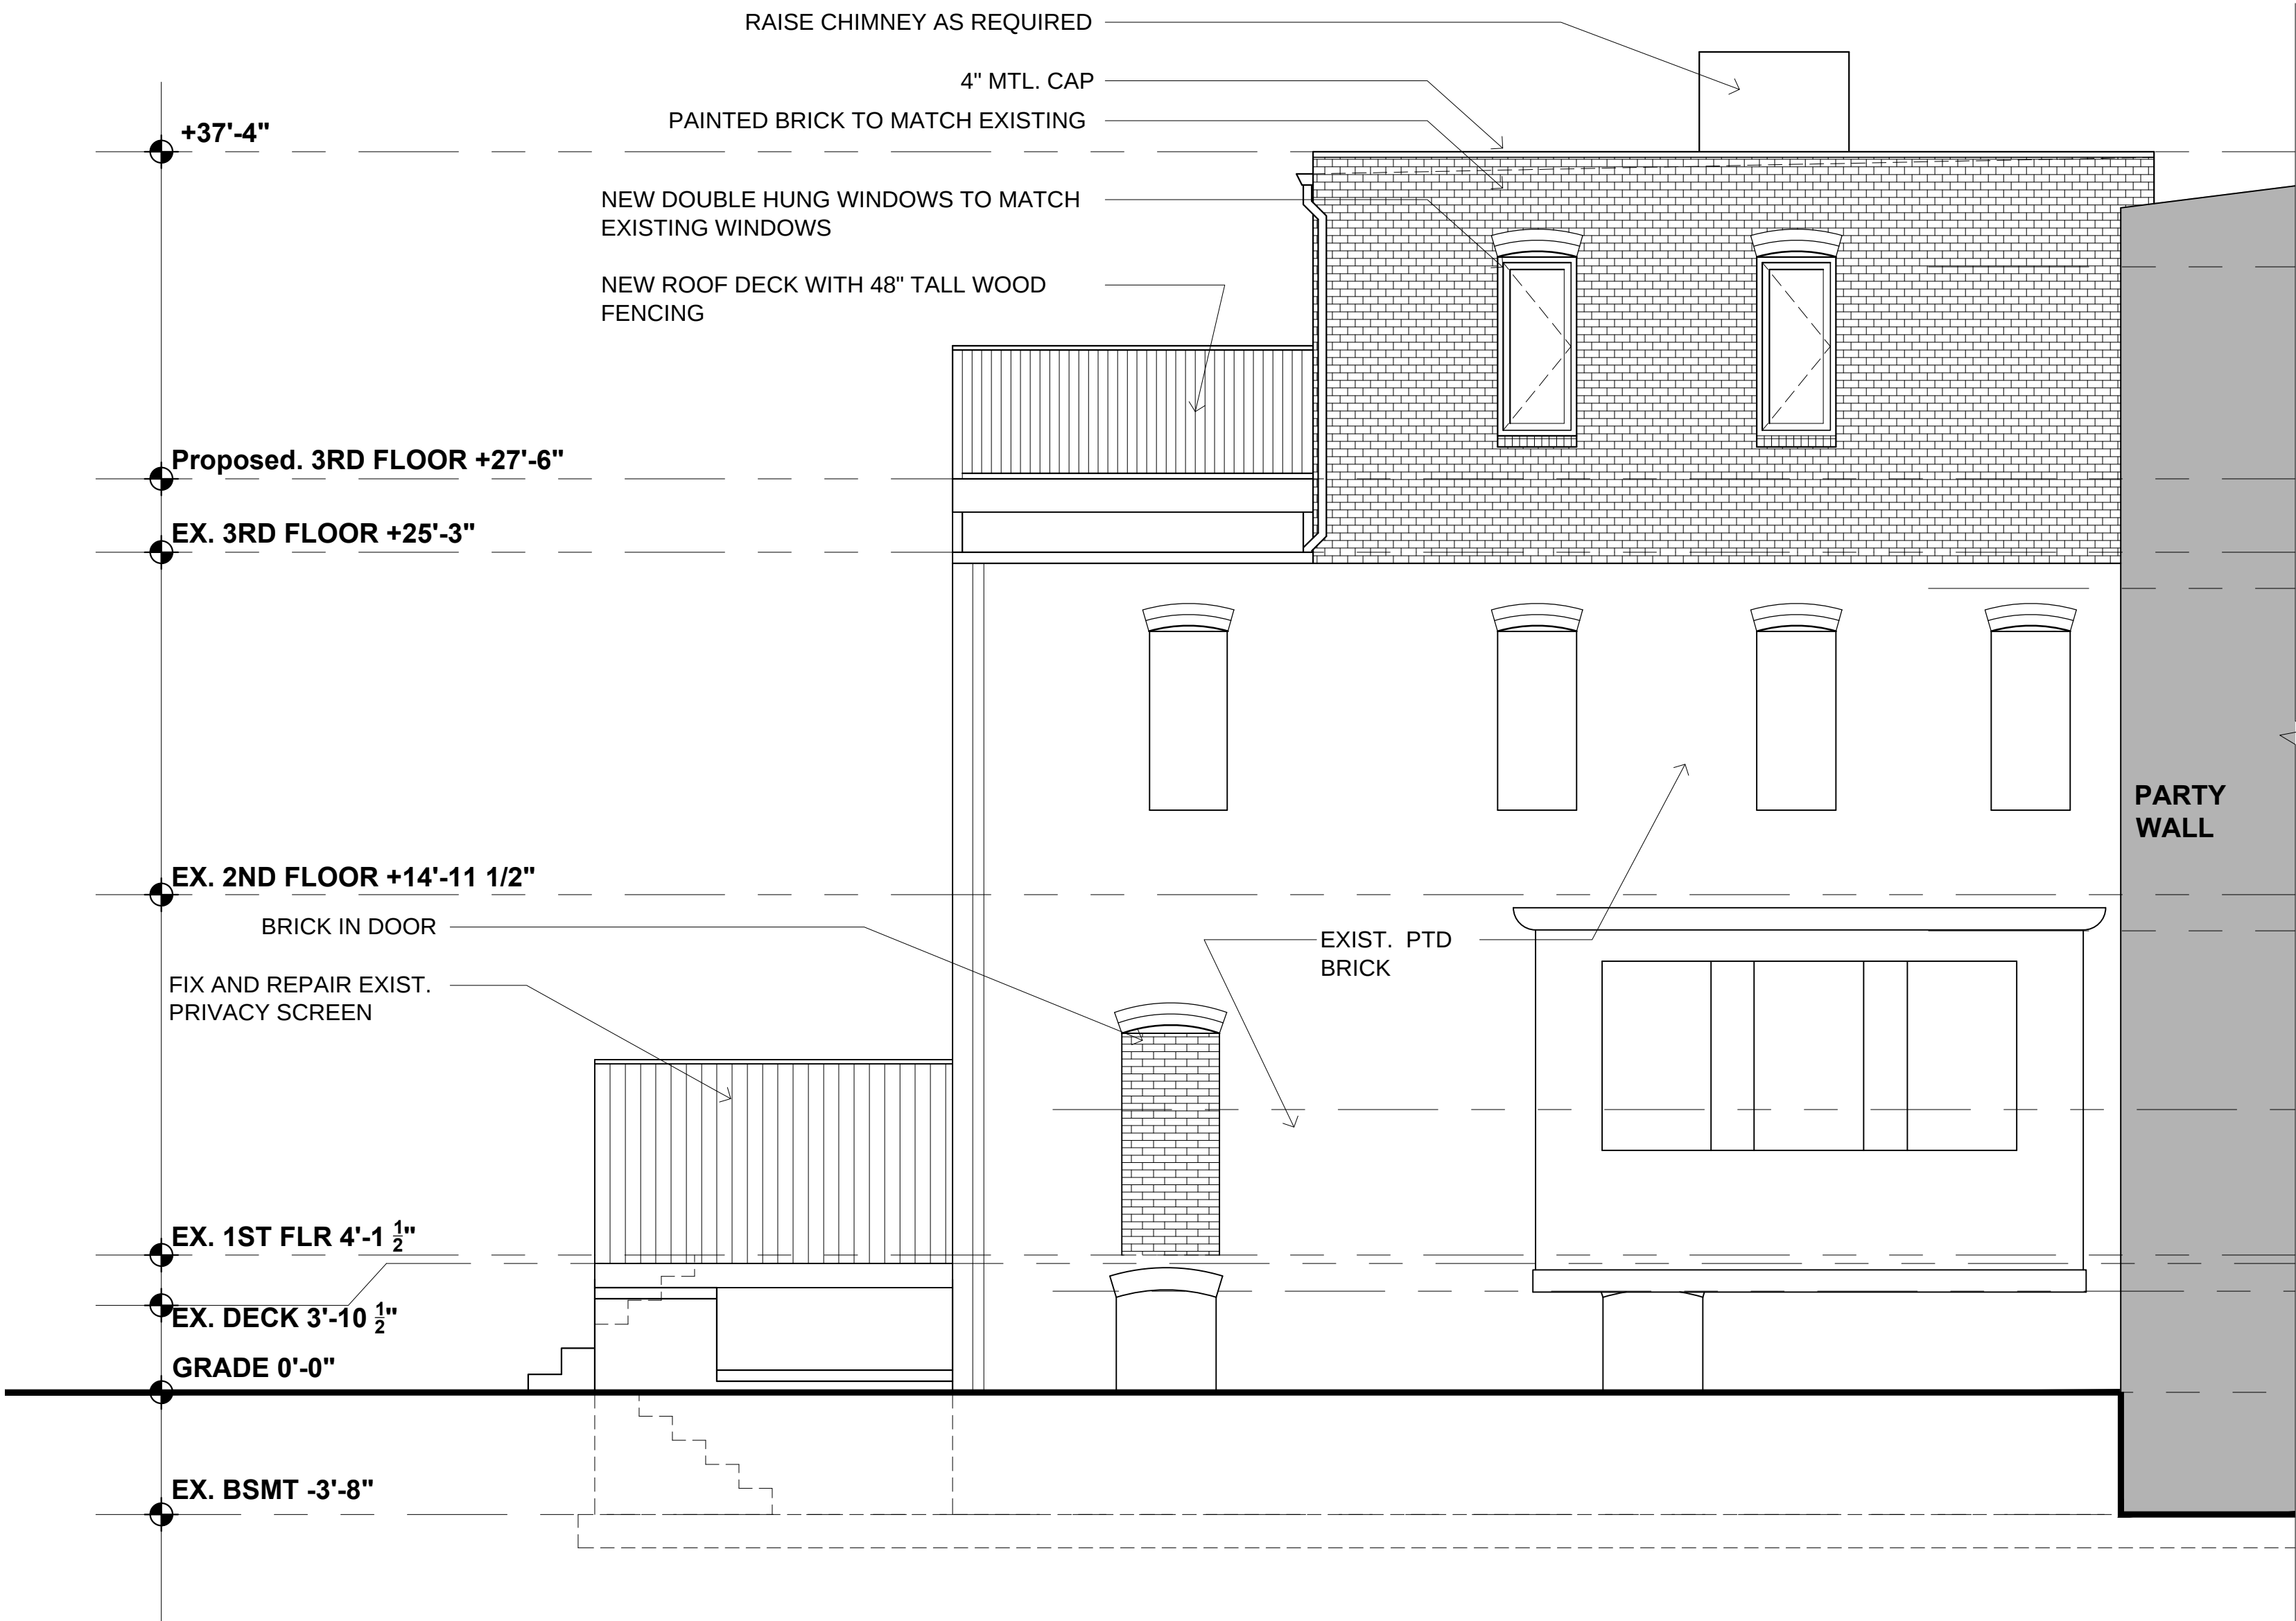

2 SIDE ELEVATION
Scale: 1/4"=1'-0"

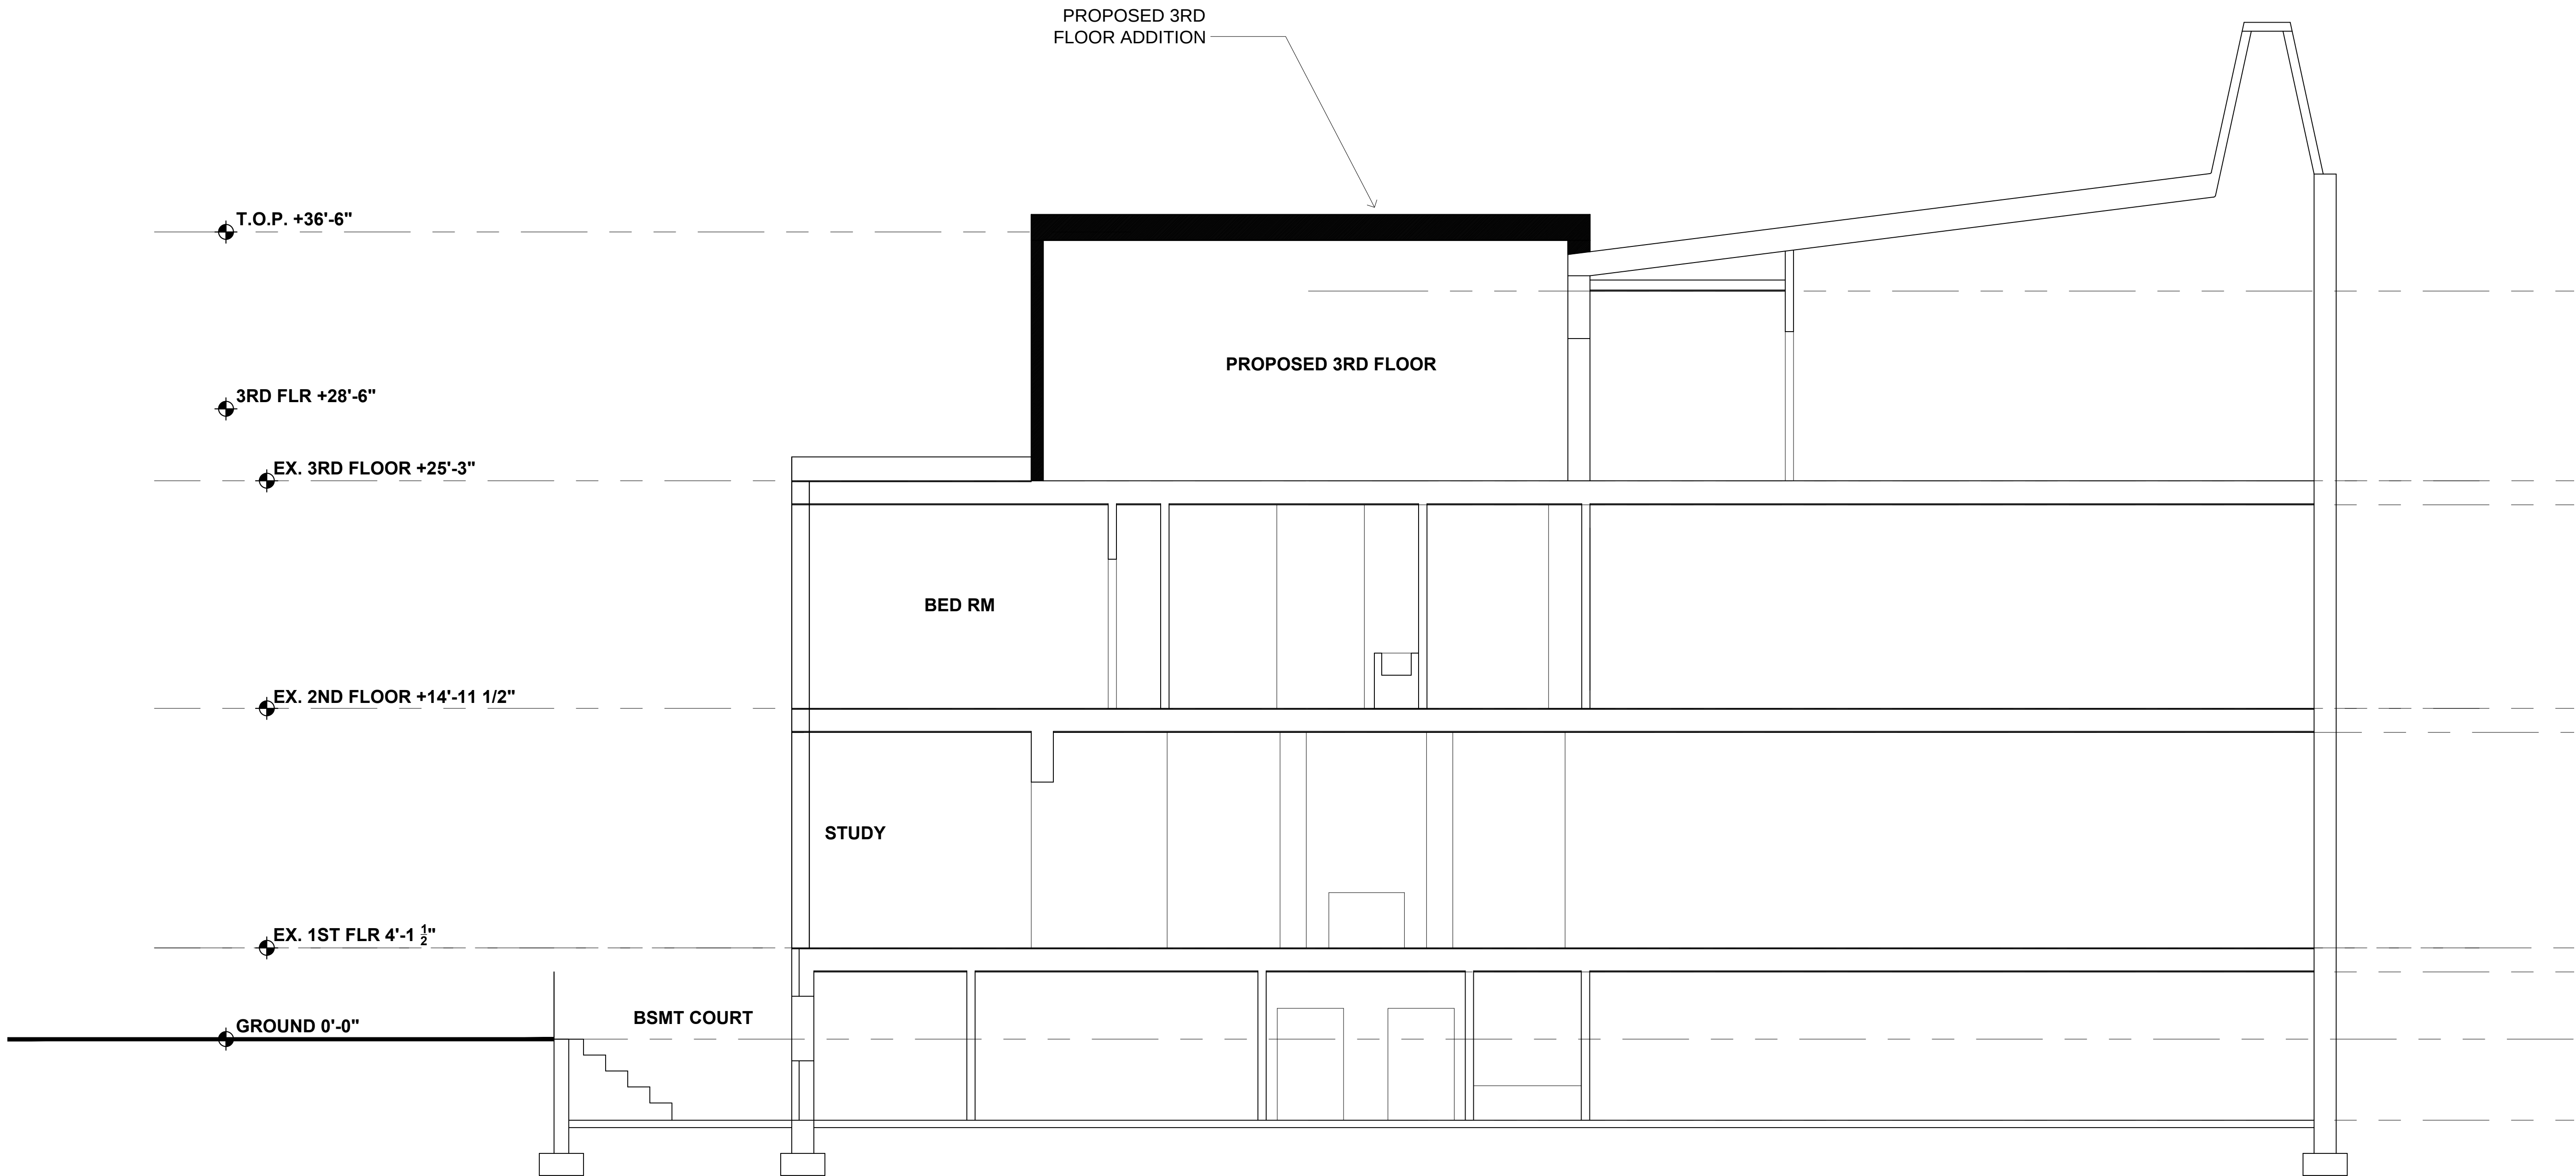

1 SECTION A
Scale: 1/4" = 1'-0"



Soe Lin & Associates, LLC
4340 East West Highway
Suite 105
Bethesda, Maryland
20814 USA
301.986-9300
Fax.986-0500

Notes Consultants

Dwn By _____
Chkd By _____
Job No. _____

Project


PITT Residence

2131 N STREET, NW
Washington, DC

Addition/Renovation

Drawing Title
PROPOSED SECTION

Date	Issue
MAR. 17, 2015	Zoning

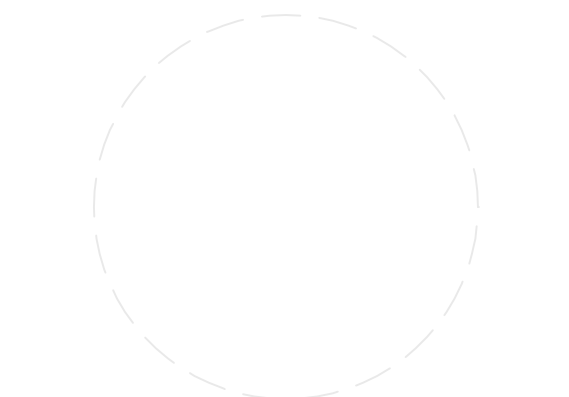

Sheet No.

A-3.0