
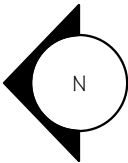


Lopez/Edwards Deck


Scope of Work:

Deck: Construct New PTP Frame Deck with Steel Columns and Steel Beam

Rear Wall: Pull and Replace existing Windows and Door.

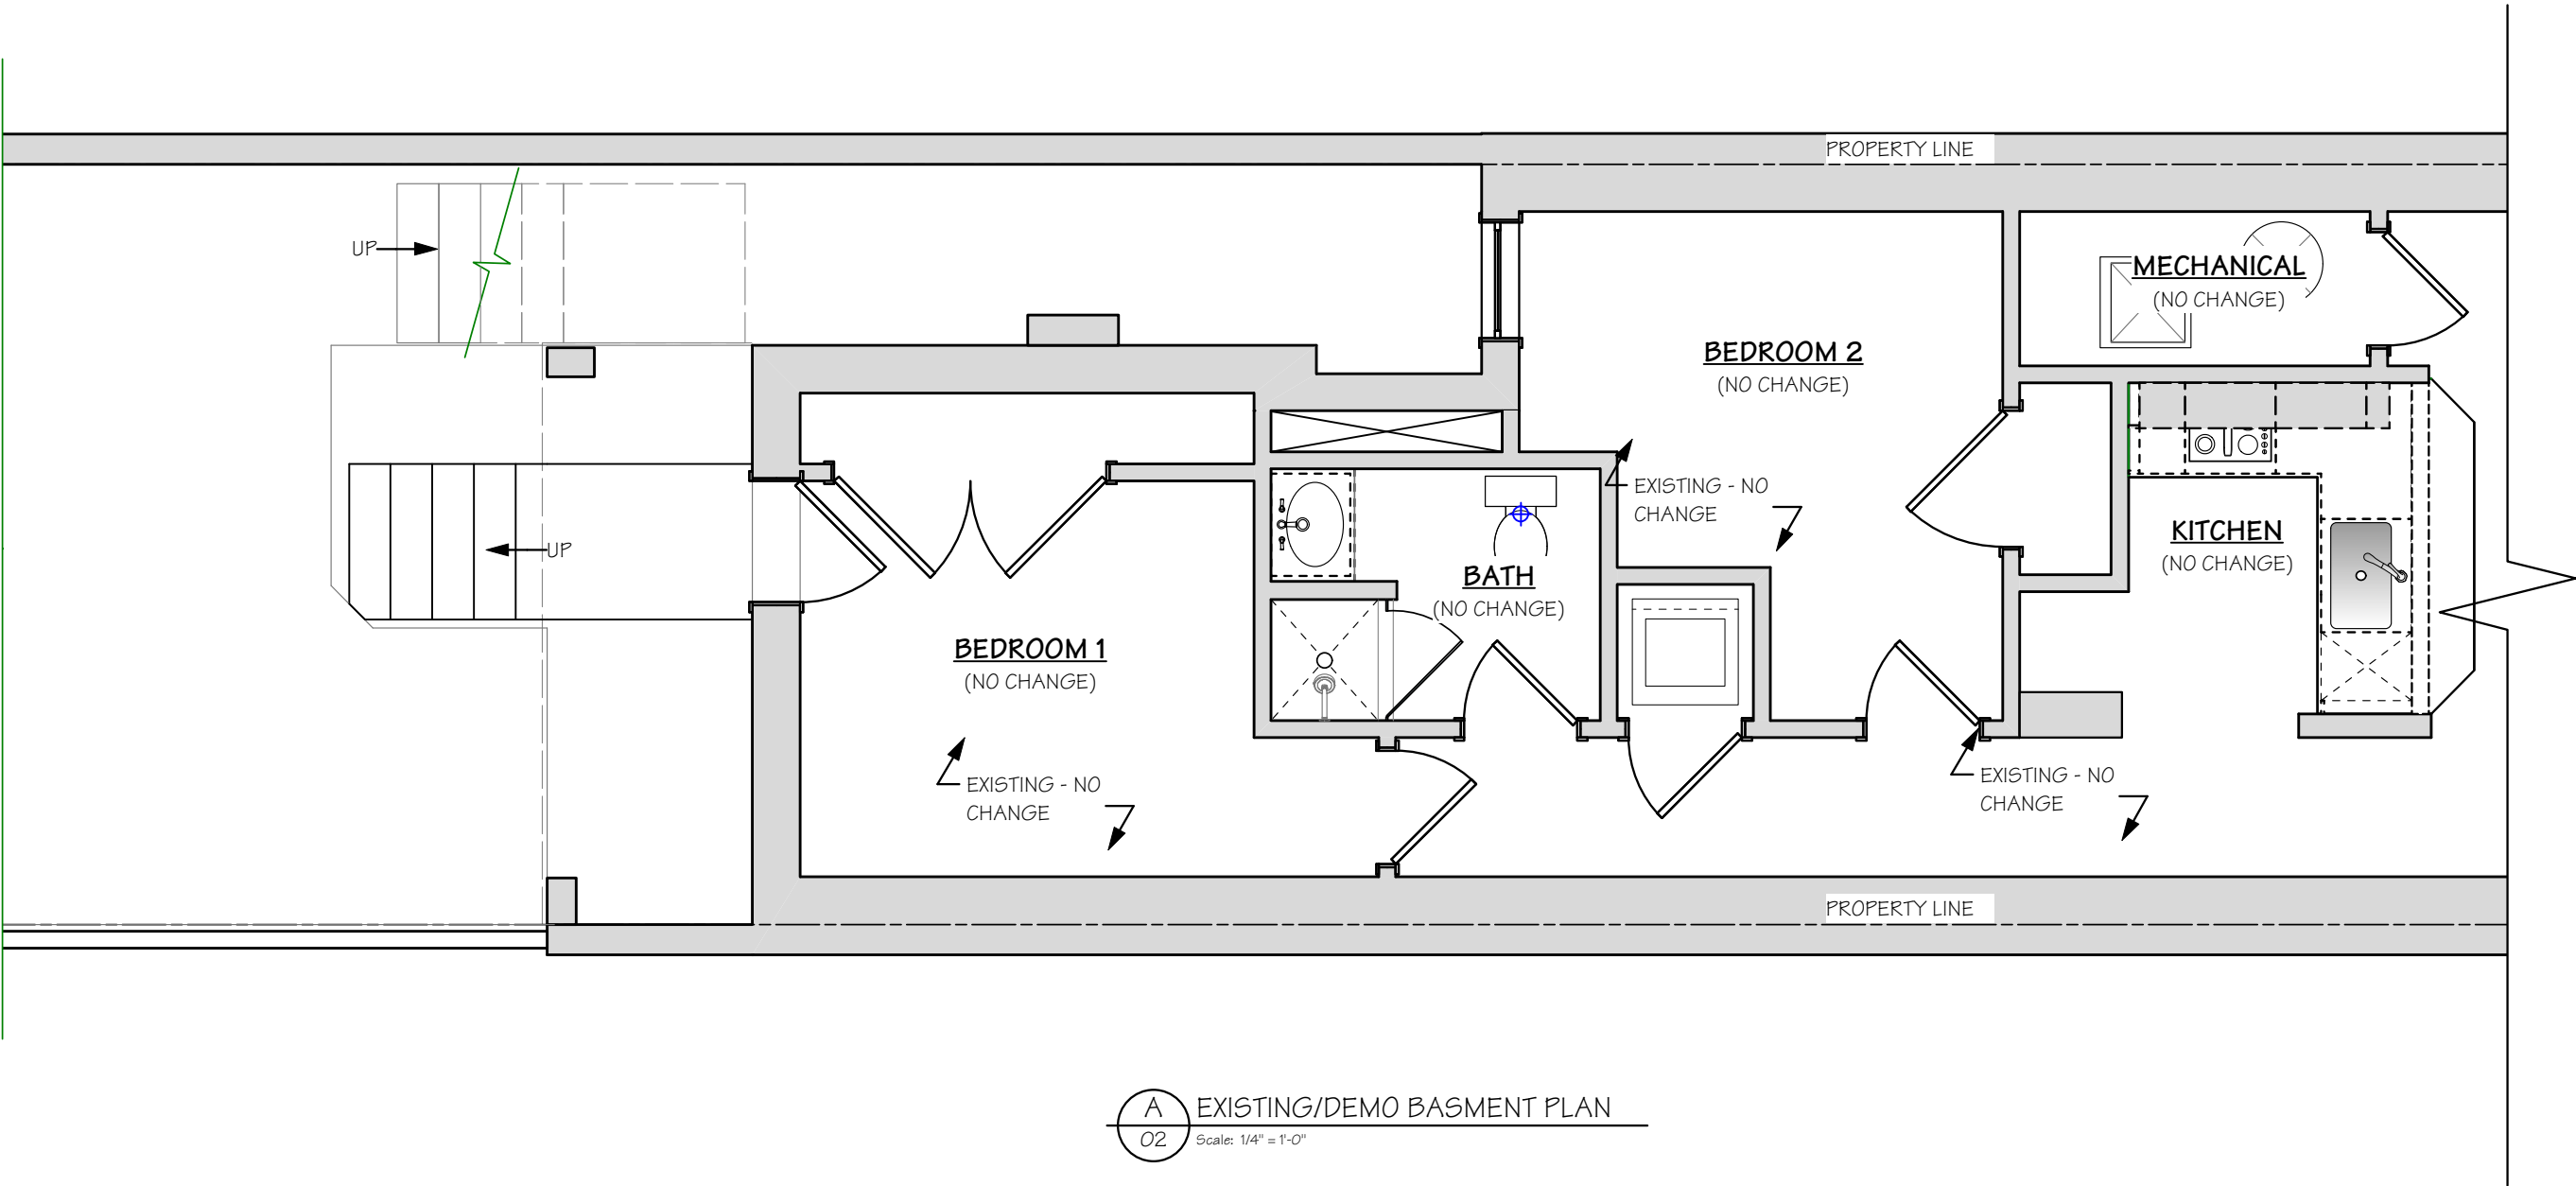

A EXISTING/DEMO BASMENT PLAN
02 Scale: 1/4" = 1'-0"

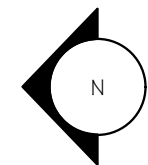

Scale: 1/4" = 1'-0"

CASE®
BECAUSE IT'S YOUR HOME

Proposed Remodeling Project

1723 Swann St. NW Washington, DC 20009



Date: 9/24/15

<u>Title</u>
Sheet Title


Sheet:

03

Of: 9

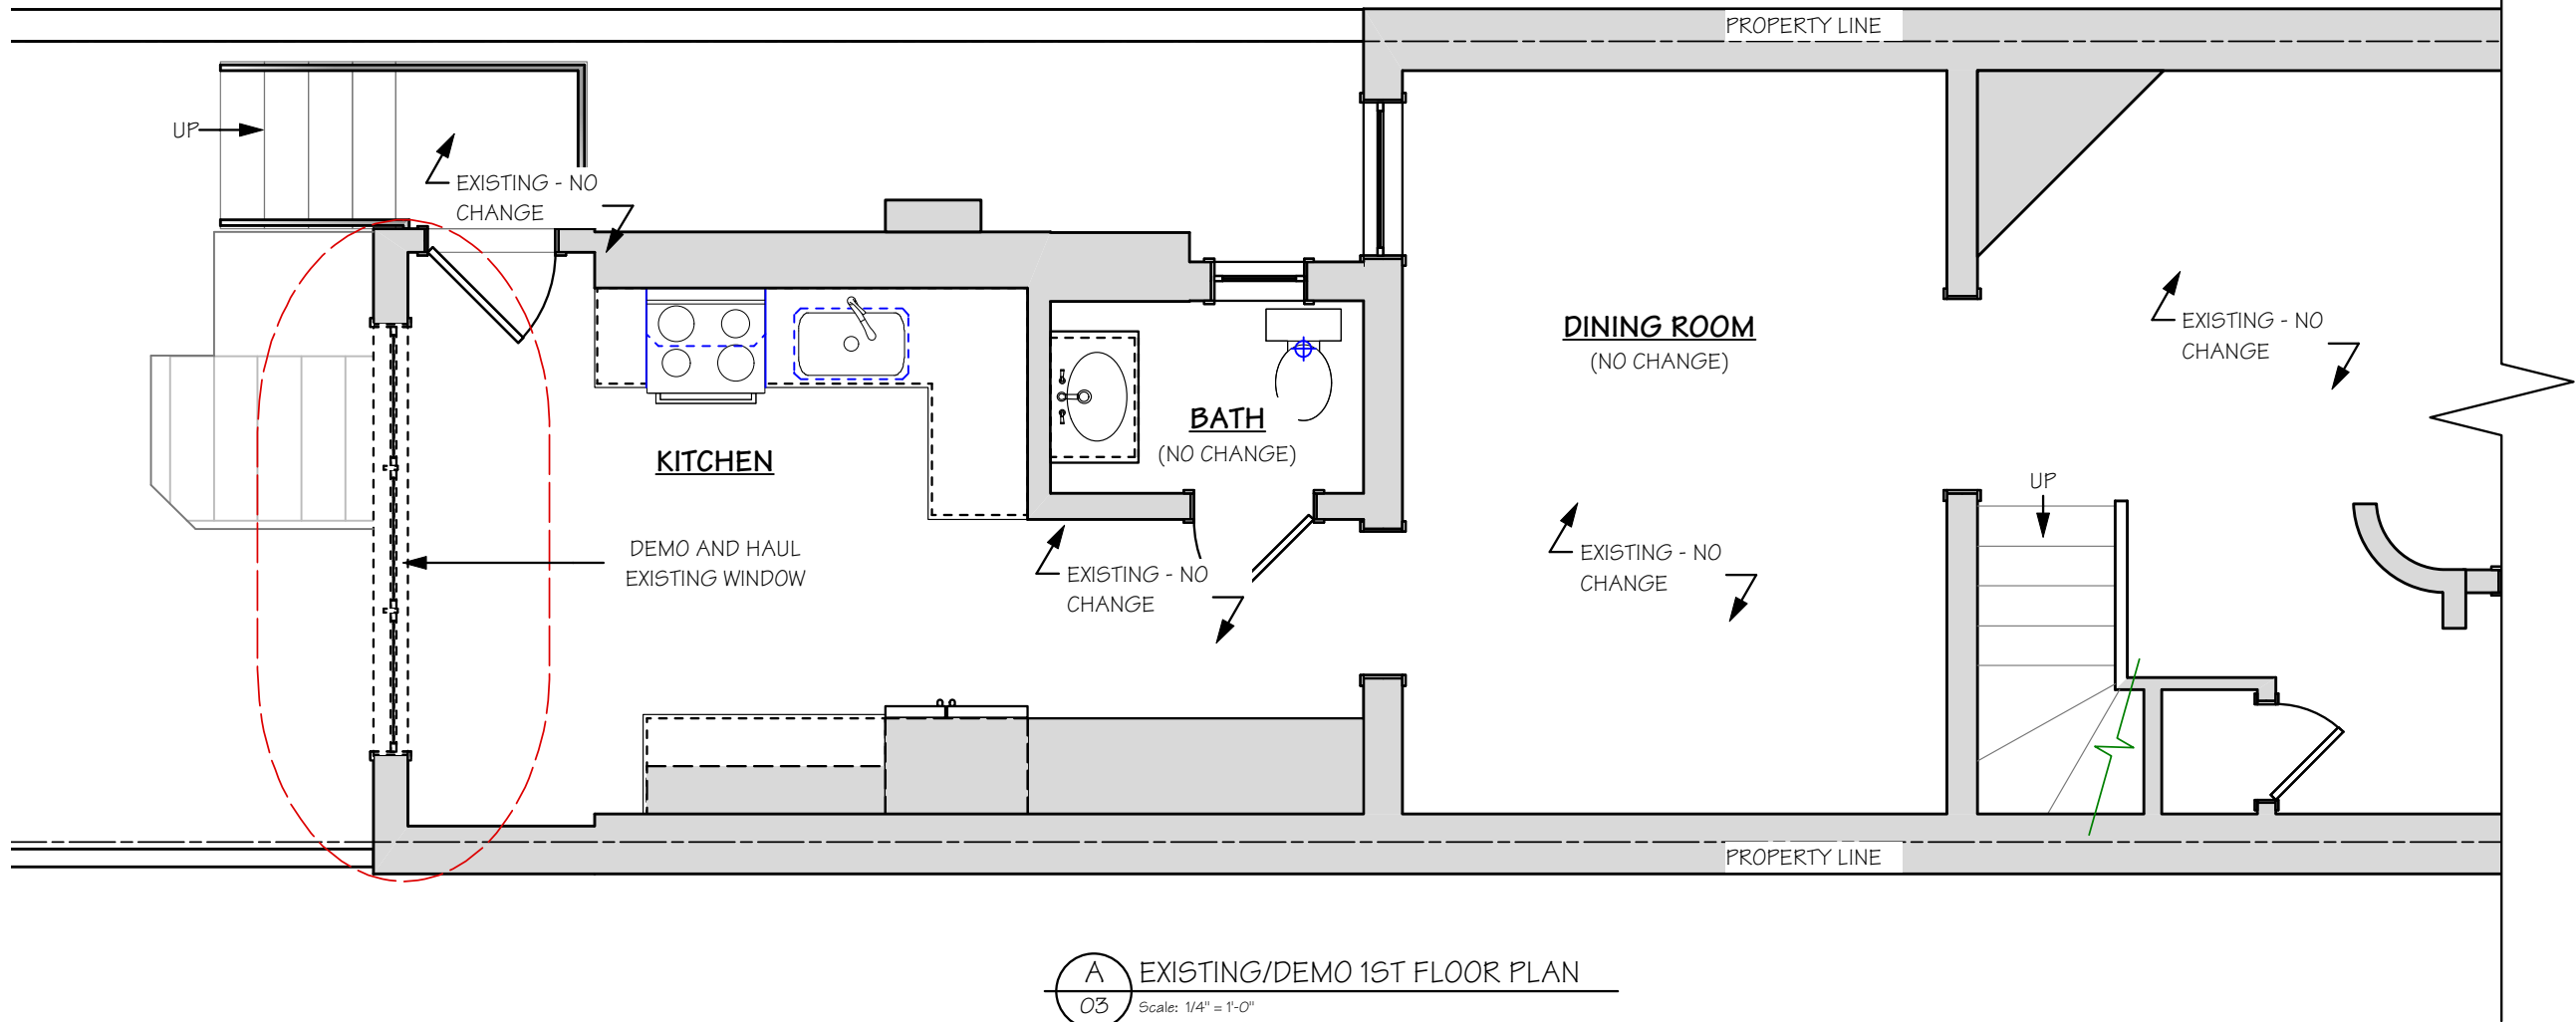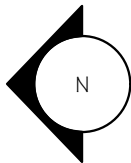

A
03 EXISTING/DEMO 1ST FLOOR PLAN
Scale: 1/4" = 1'-0"

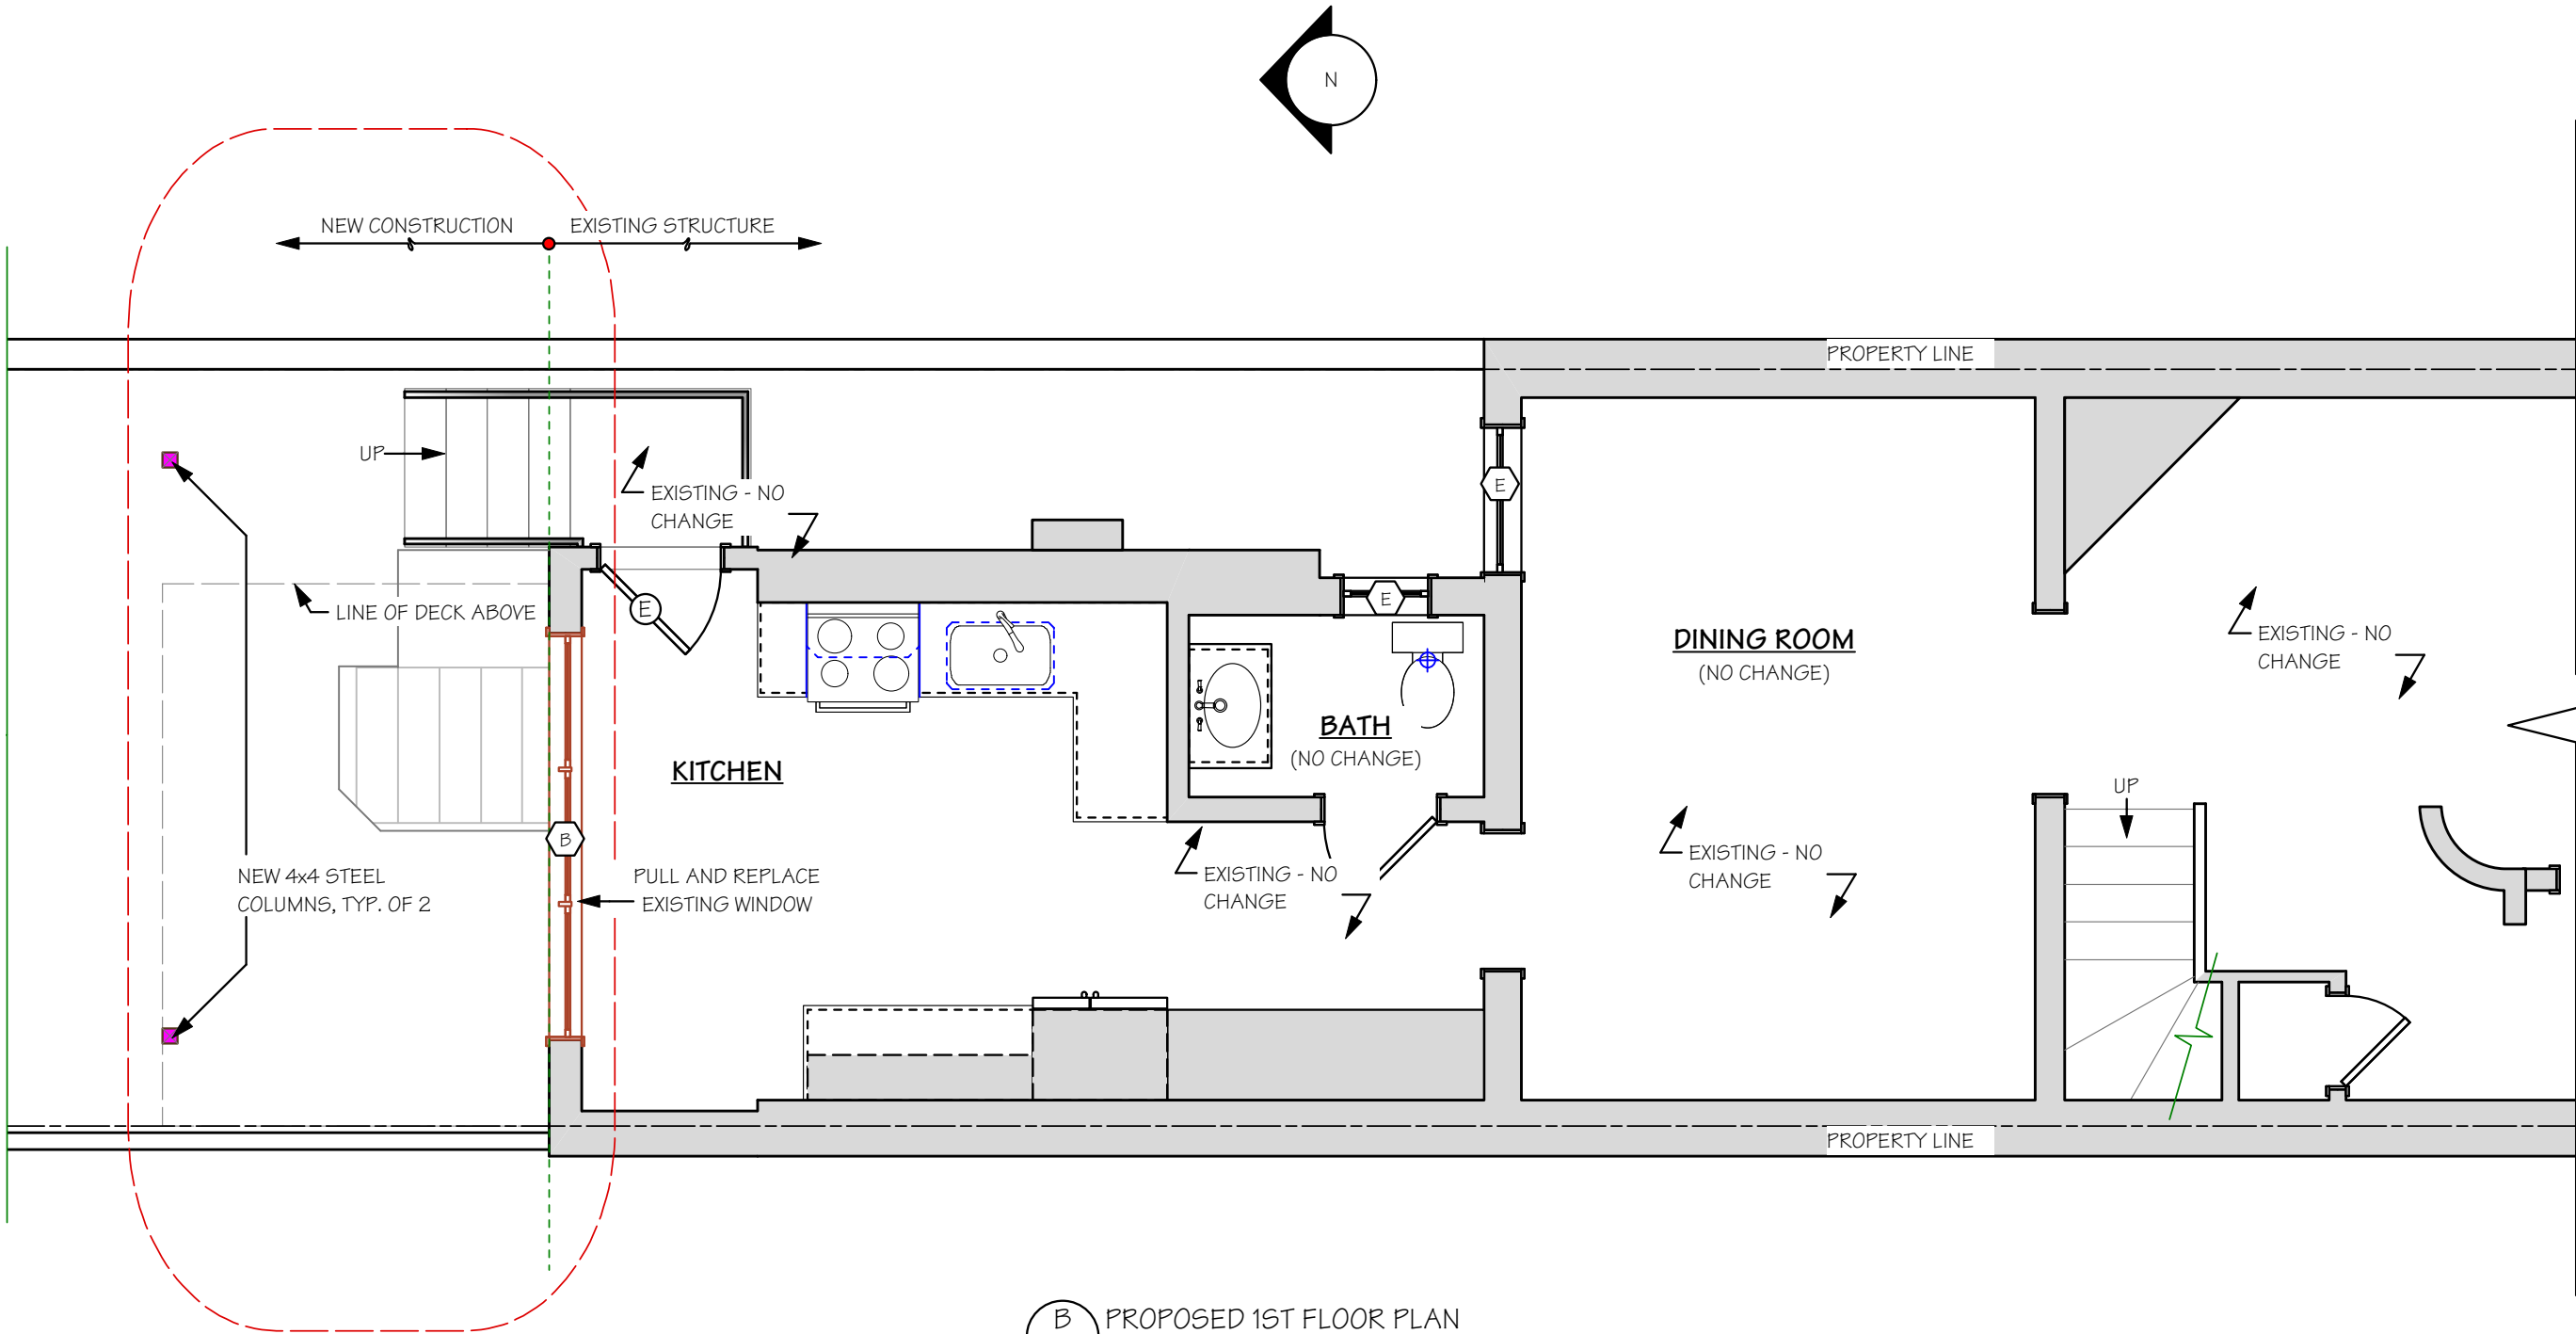


B PROPOSED 1ST FLOOR PLAN
03 Scale: 1/4" = 1'-0"

CASE
BECAUSE IT'S YOUR HOME
Bethesda Falls Church
4701 Sangamore Road 701 Park Avenue
North Plaza, Suite 40 Falls Church, VA 22046
Bethesda, MD 20816 (p) 703.241.2980
(p) 301.229.4600 (f) 703.534.0207
(f) 301.229.5185

Lopez/Edwards Residence
Proposed Remodeling Project
1723 Swann St. NW Washington, DC 20009
Scale: **Title** **Date:**
Sheet Title 9/24/15

Development: MH	Management: TC
Proj. Number: 20921666	Design: CH

Sheet: **05**
Of: **9**

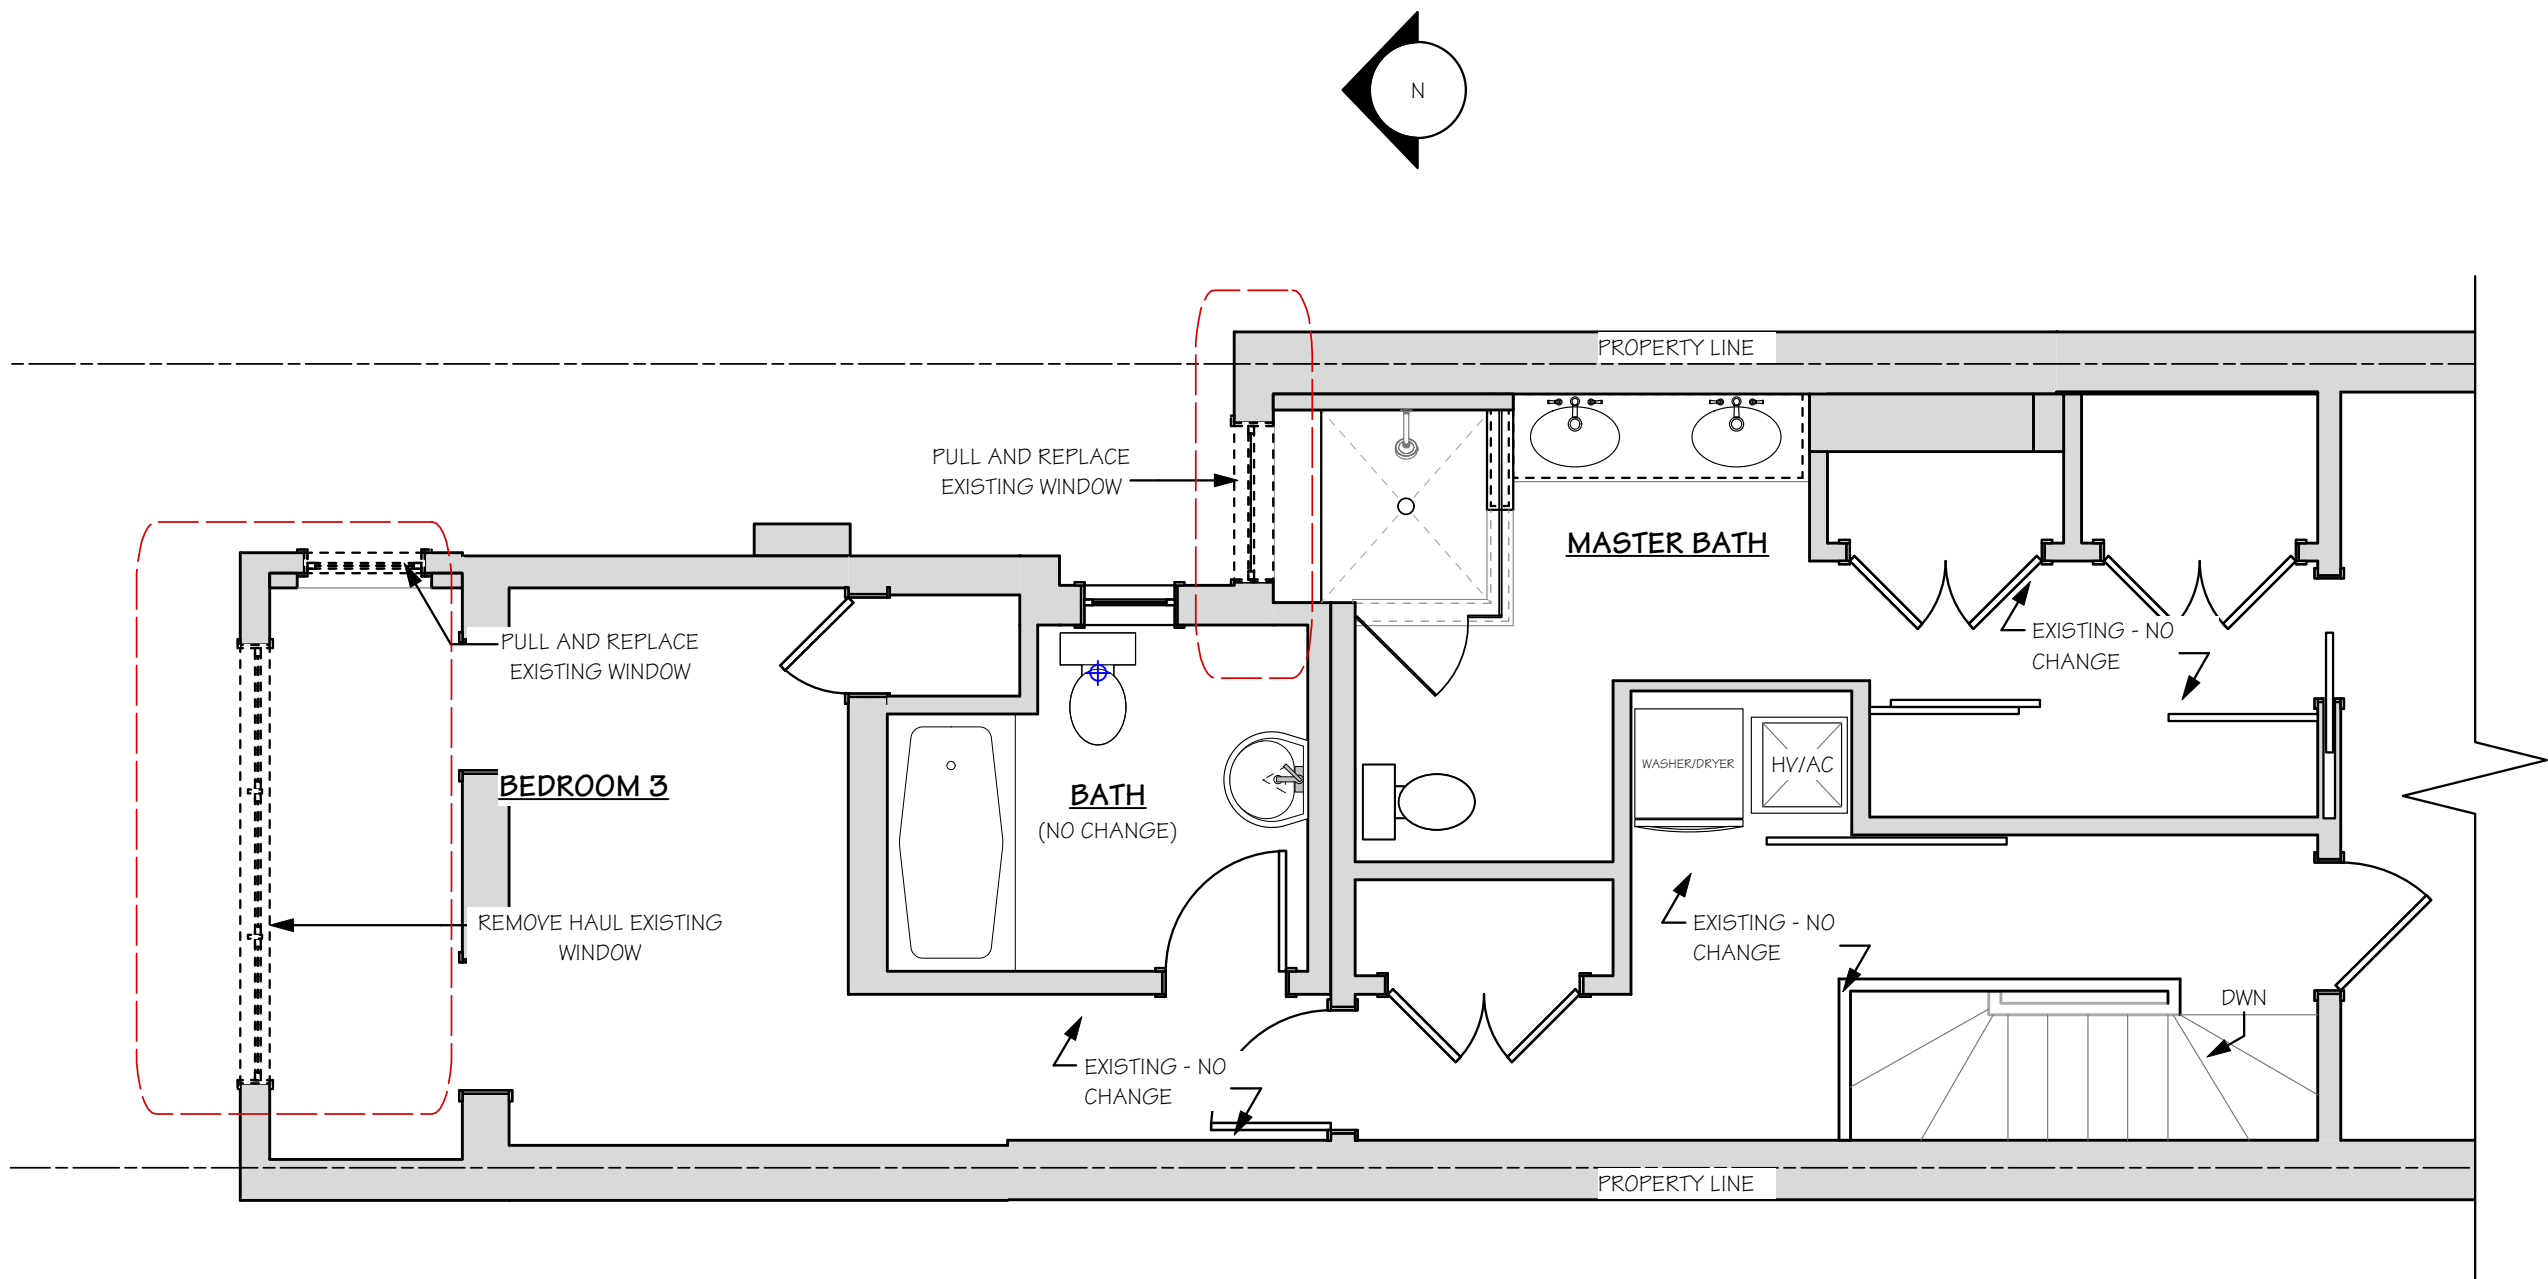

A
04 EXISTING/DEMO 2ND FLOOR PLAN
Scale: 1/4" = 1'-0"

**CASE**[®]
BECAUSE IT'S YOUR HOME

Bethesda
4701 Sangamore Road
North Plaza, Suite 40
Bethesda, MD 20816
(p) 301.229.4600
(f) 301.229.5185

Falls Church
701 Park Avenue
Falls Church, VA 22046
(p) 703.241.2980
(f) 703.534.0207

Lopez/Edwards Residence
Proposed Remodeling Project
1723 Swann St. NW Washington, DC 20009

Scale:

Title
Sheet Title

Date:

9/24/15


Development:	MH	Management:	TC
Proj. Number:	20921666	Design:	CH

Sheet:


06

Of:

9

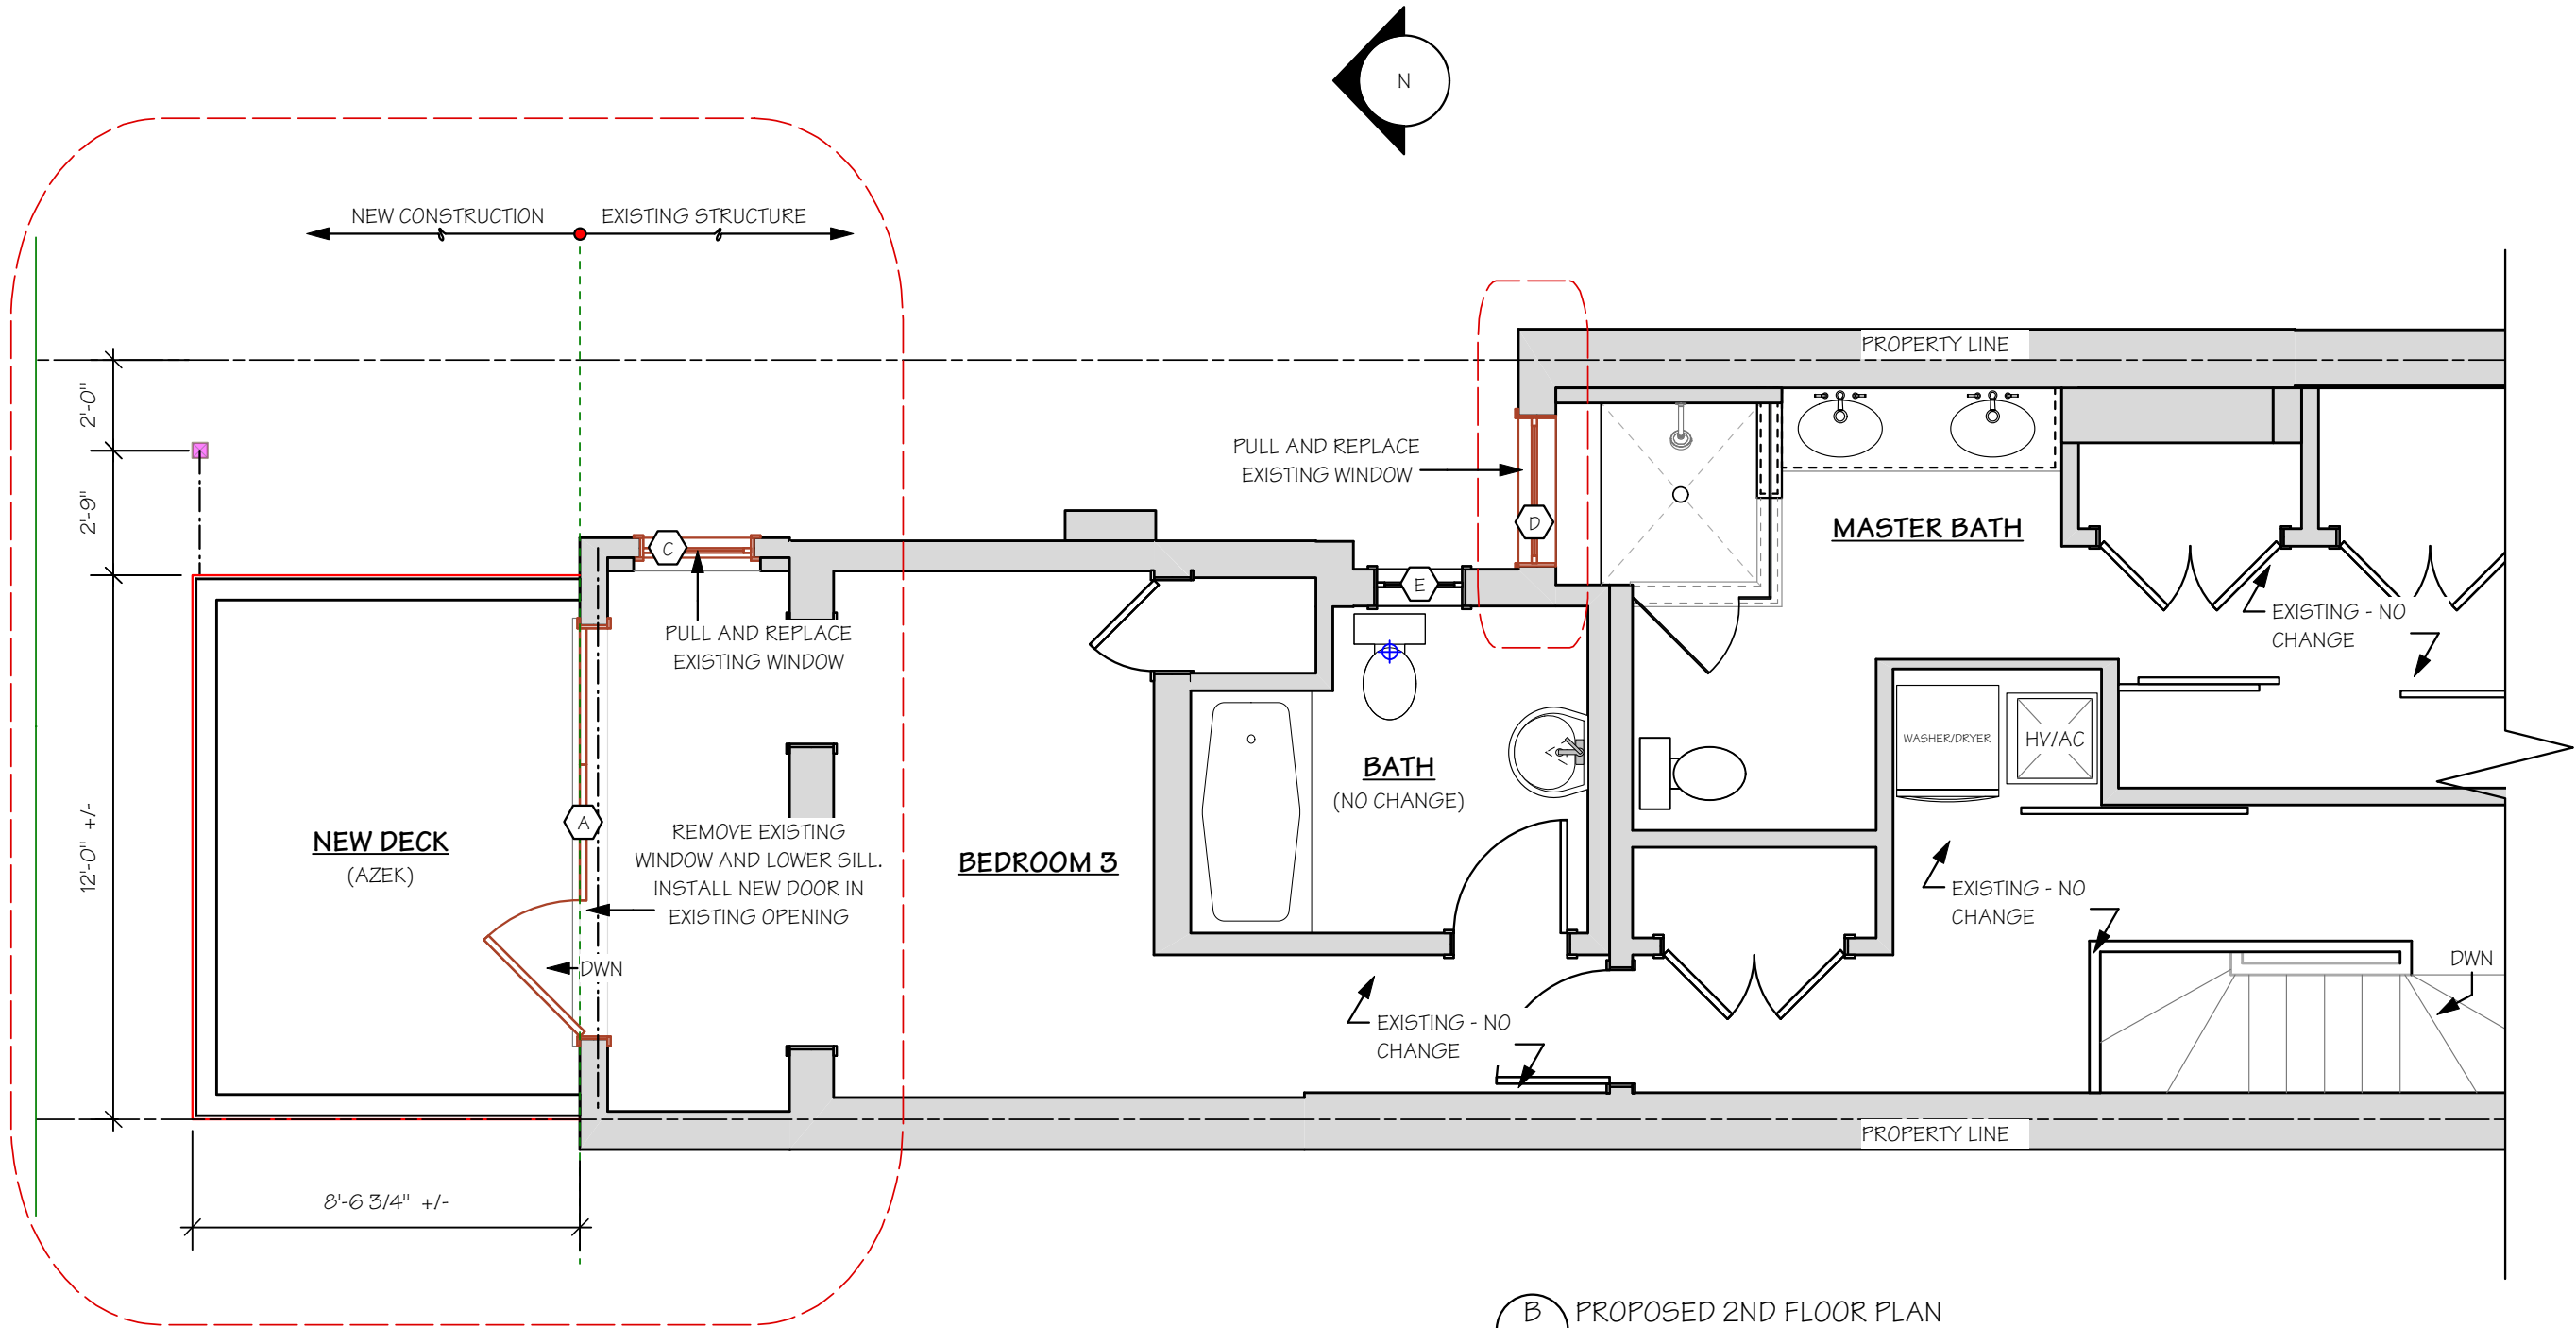

B
04 PROPOSED 2ND FLOOR PLAN
Scale: 1/4" = 1'-0"

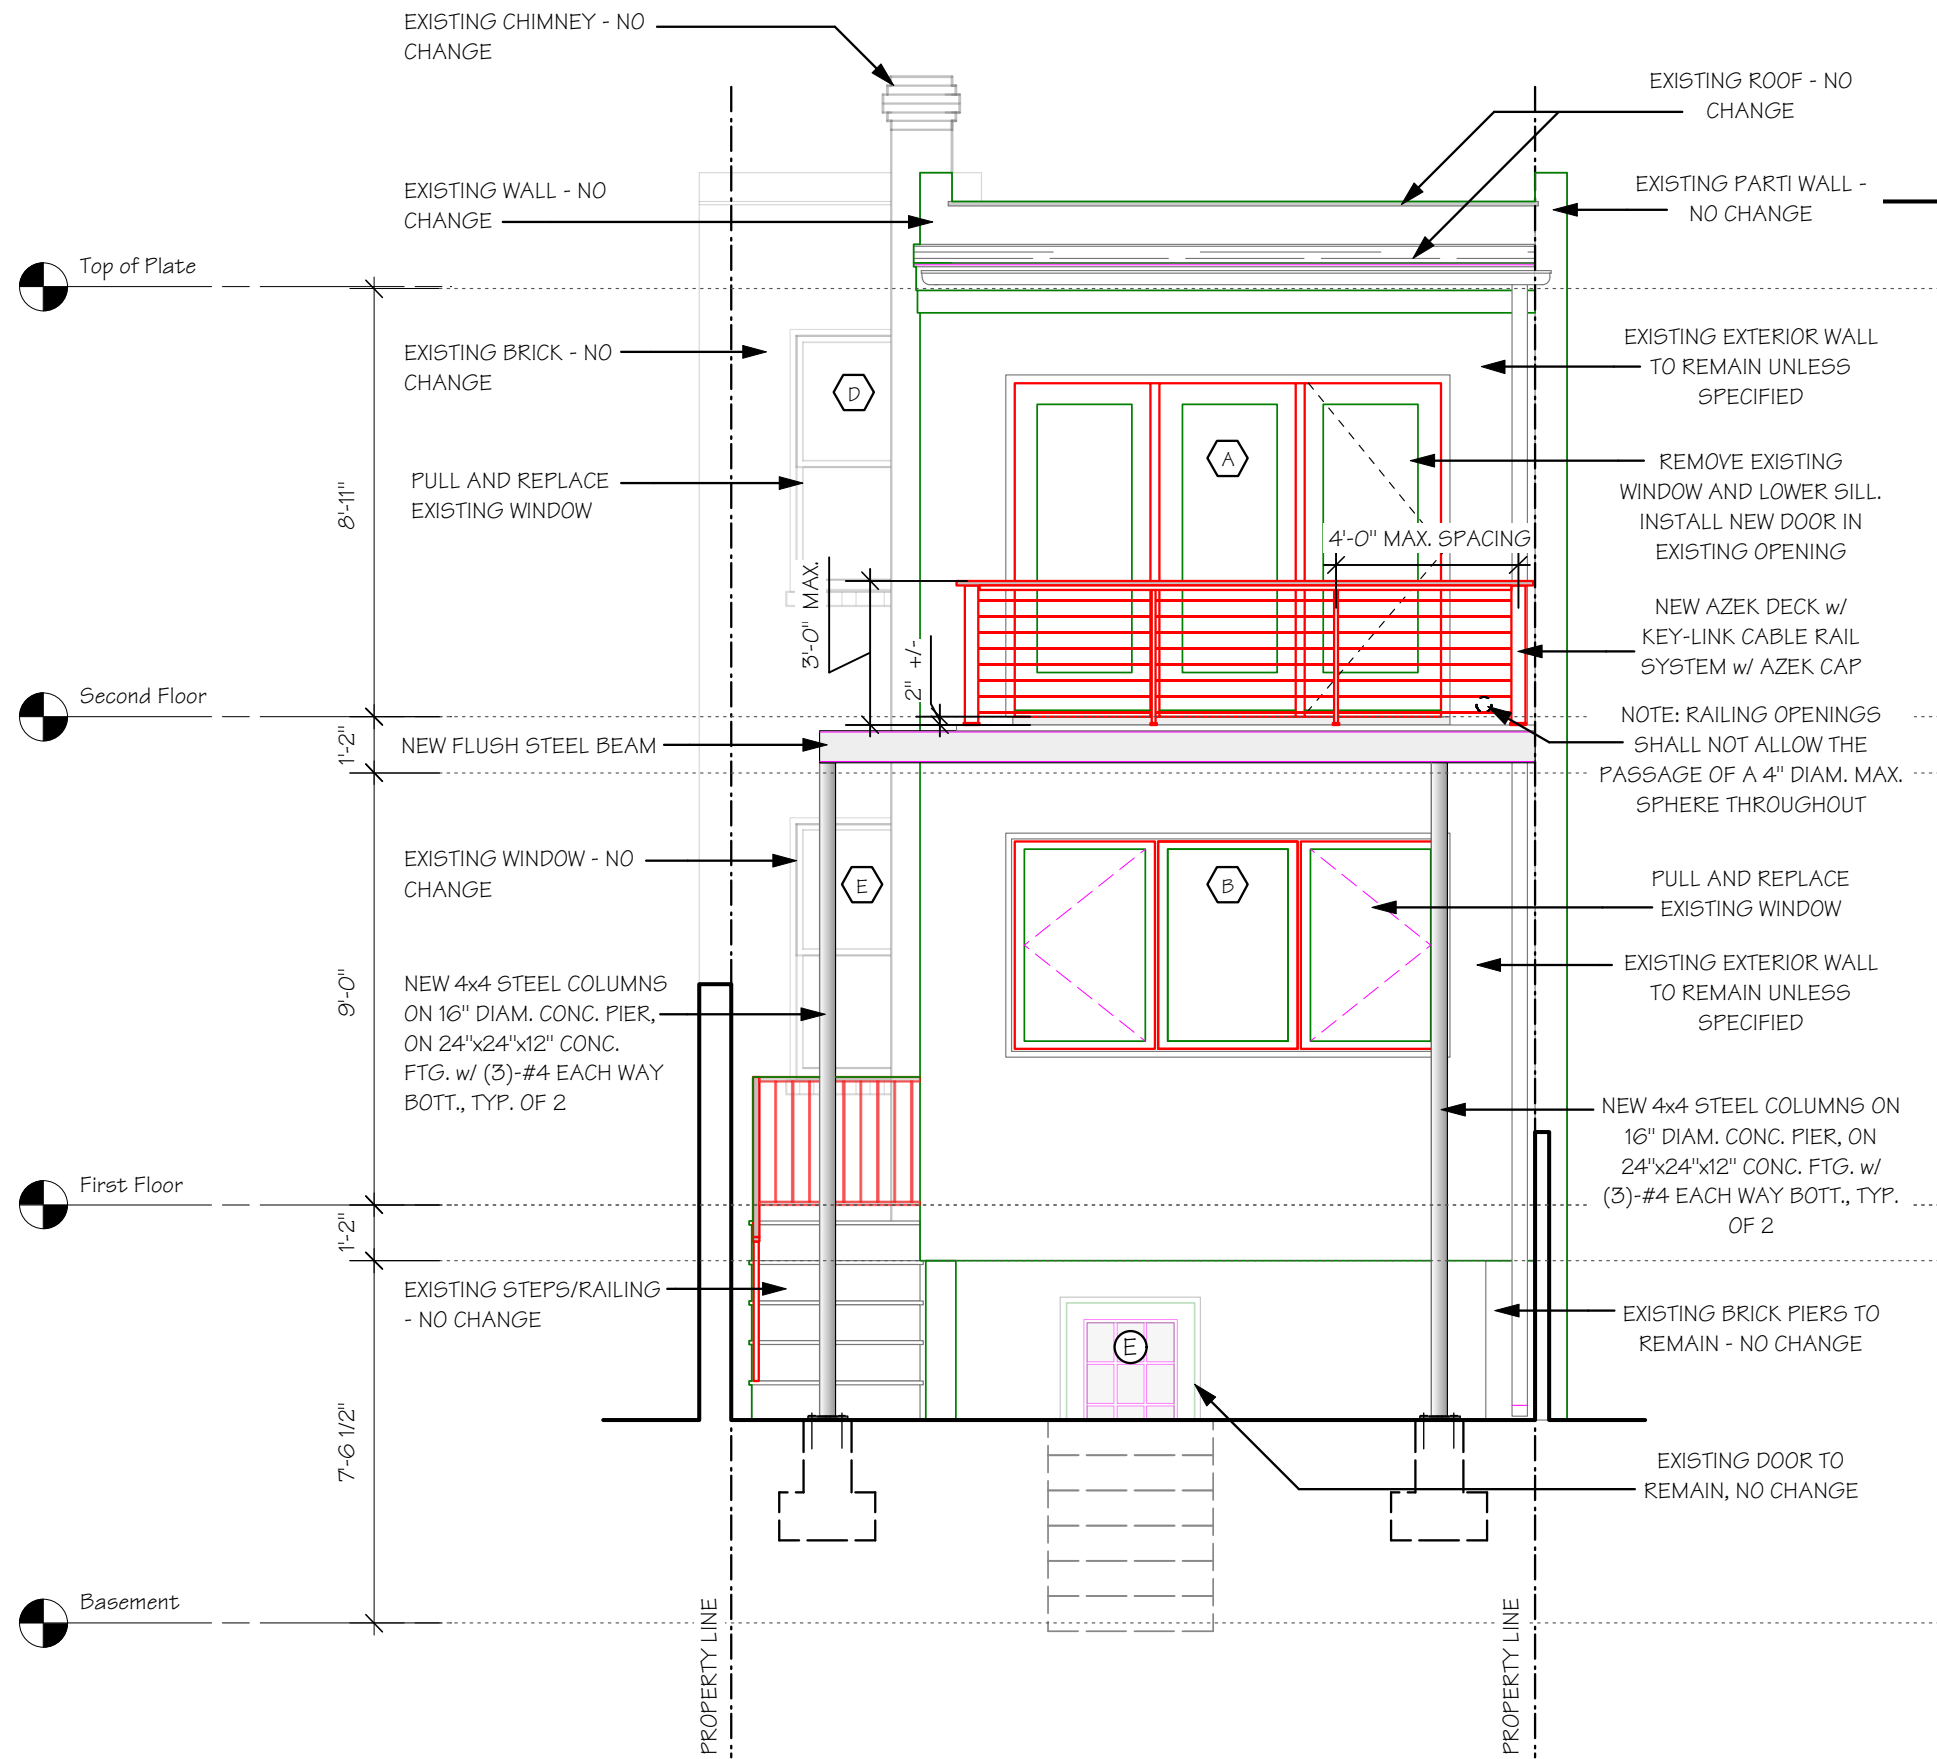

A PROPOSED REAR ELEVATION
05 Scale: 1/4" = 1'-0"

Lopez/Edwards Residence
Proposed Remodeling Project
1723 Swann St. NW Washington, DC 20009

Date: 9/24/15

Title Sheet Title

Scale:

Development: MH	Management: TC
Proj. Number: 20921666	Design: CH

Sheet: 08 Of: 9

