


TAB A

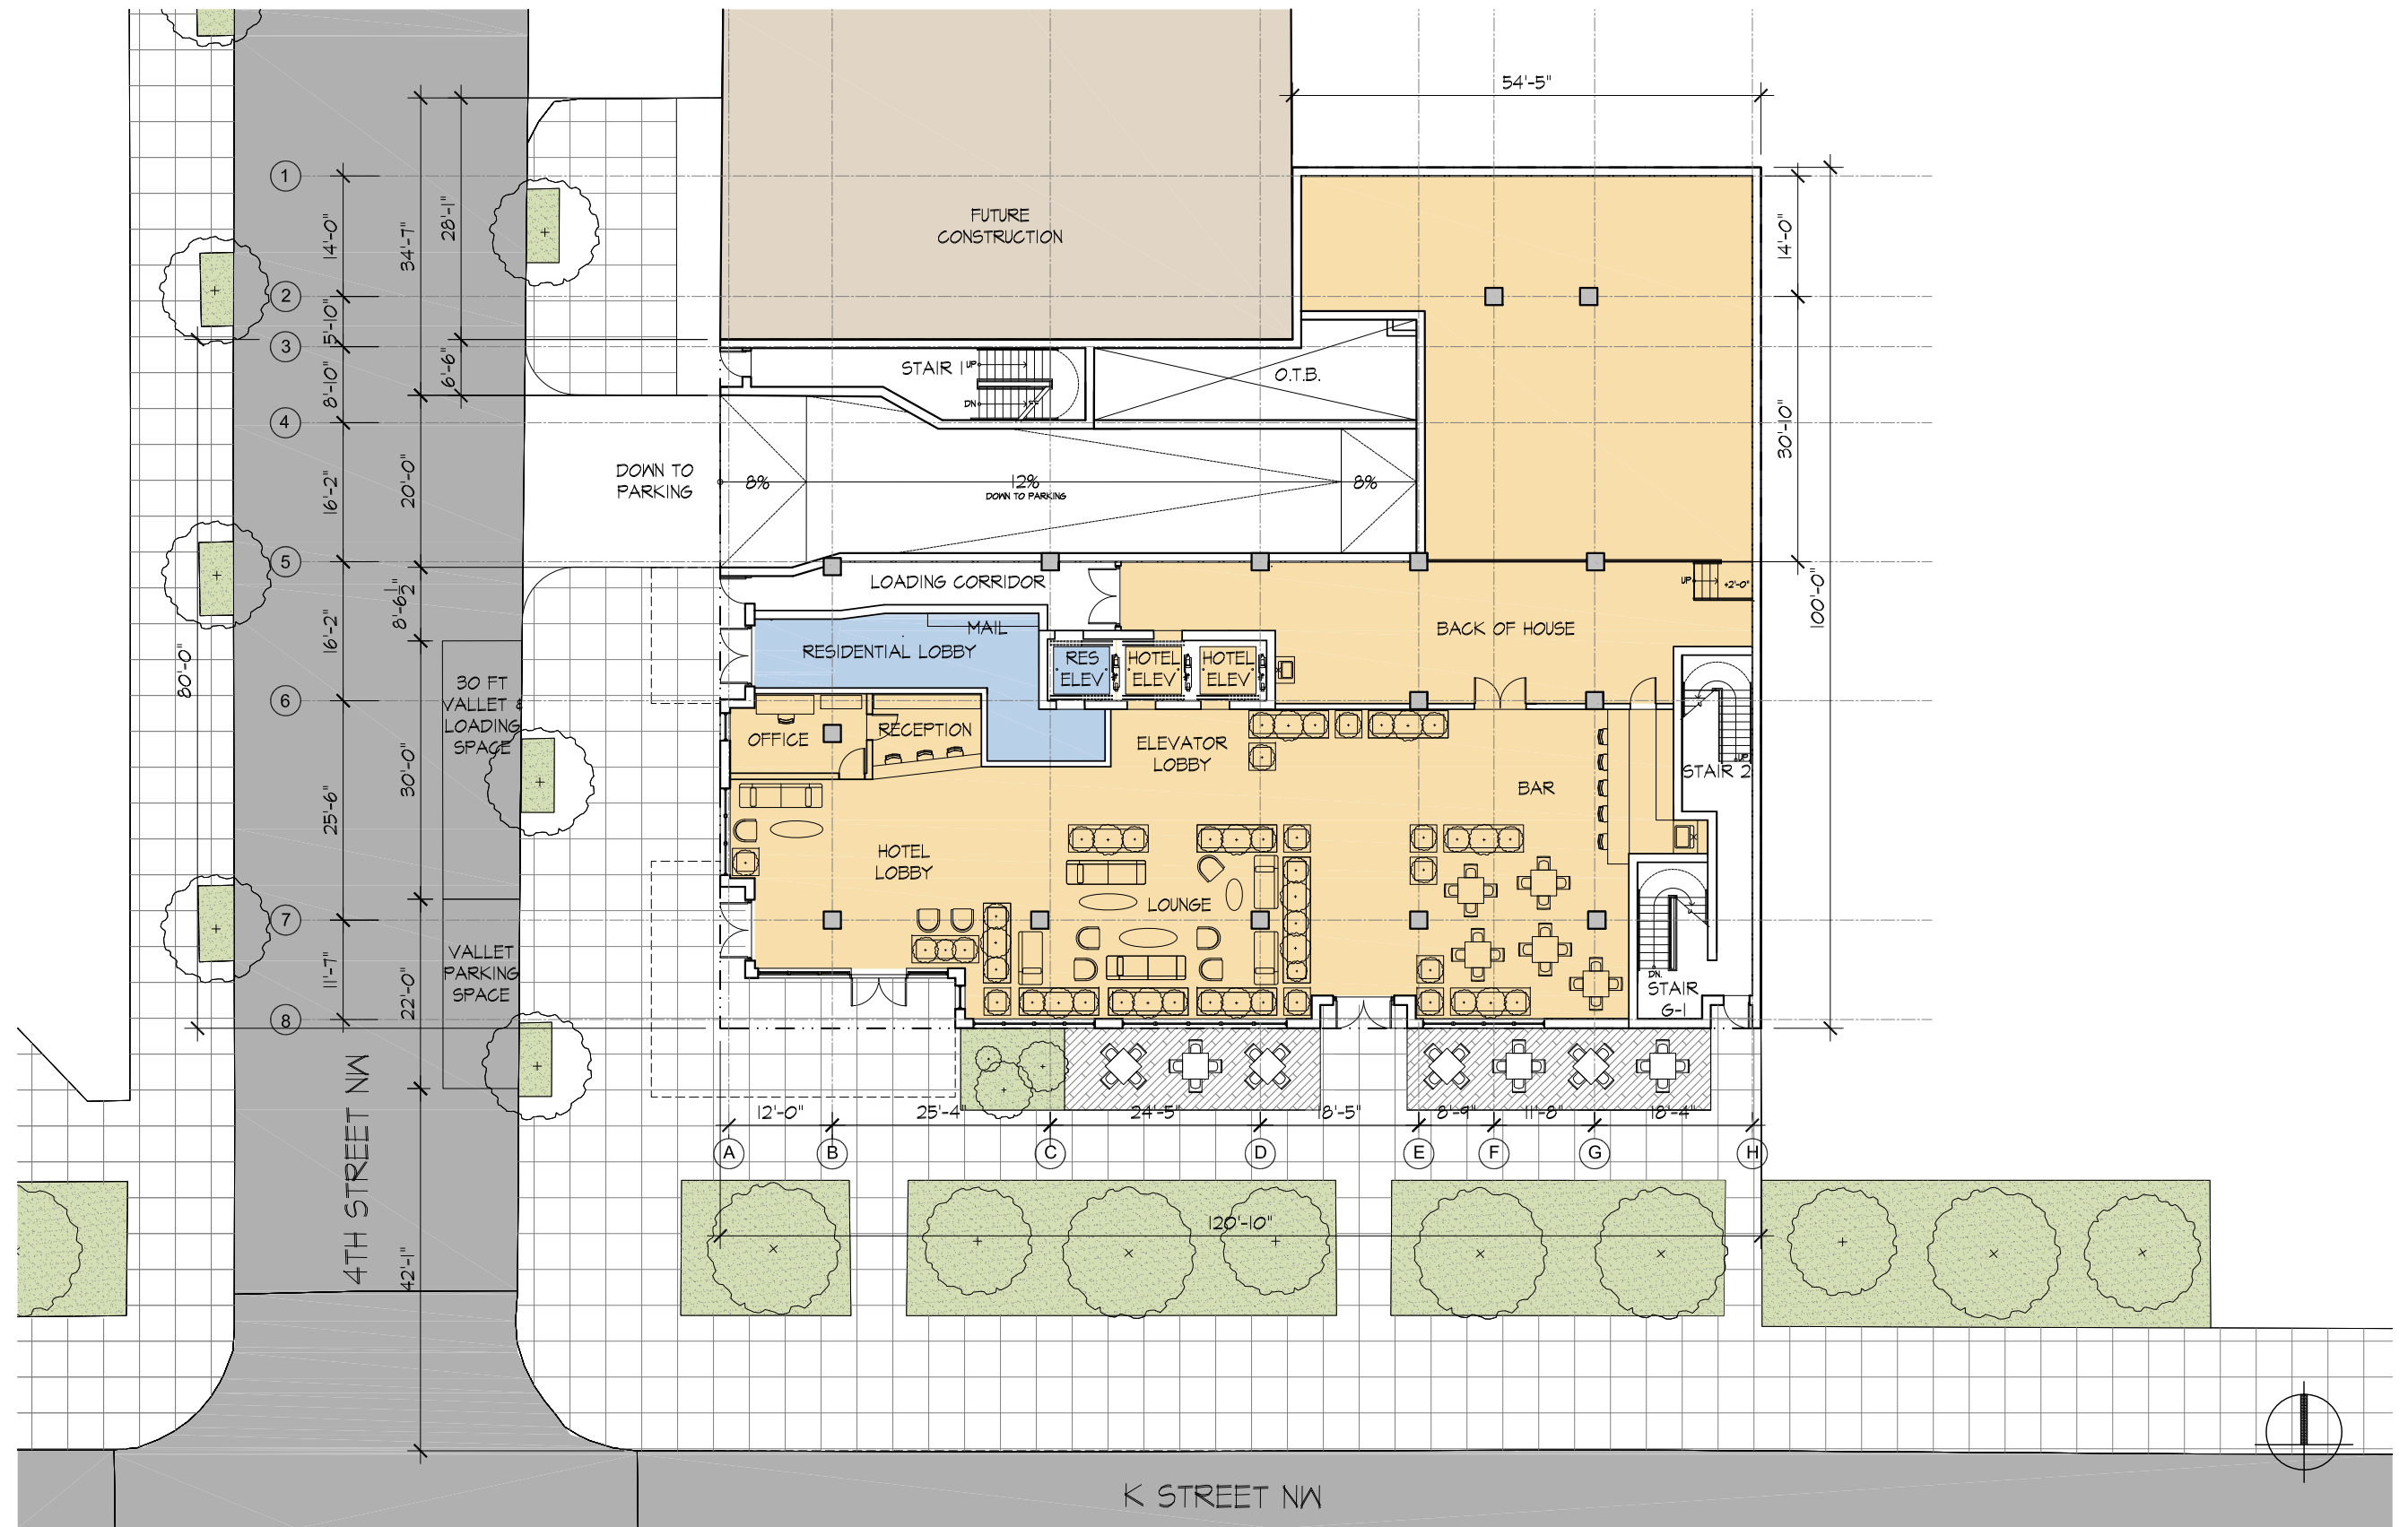

1 GROUND FLOOR PLAN
SCALE: 1" = 20'-0"

317 K STREET NW

K St. NW
Washington, DC 20024
Square: 526 Lot No: 20-21, 804-805, 824-825, 829

COPYRIGHT © 2015 PGN ARCHITECTS, PLLC



PGN Architects, PLLC
210 7th Street SE - Suite 201
Washington, DC 20003
(P) 202-822-5995 (F) 202-822-0908