


H STREET NE

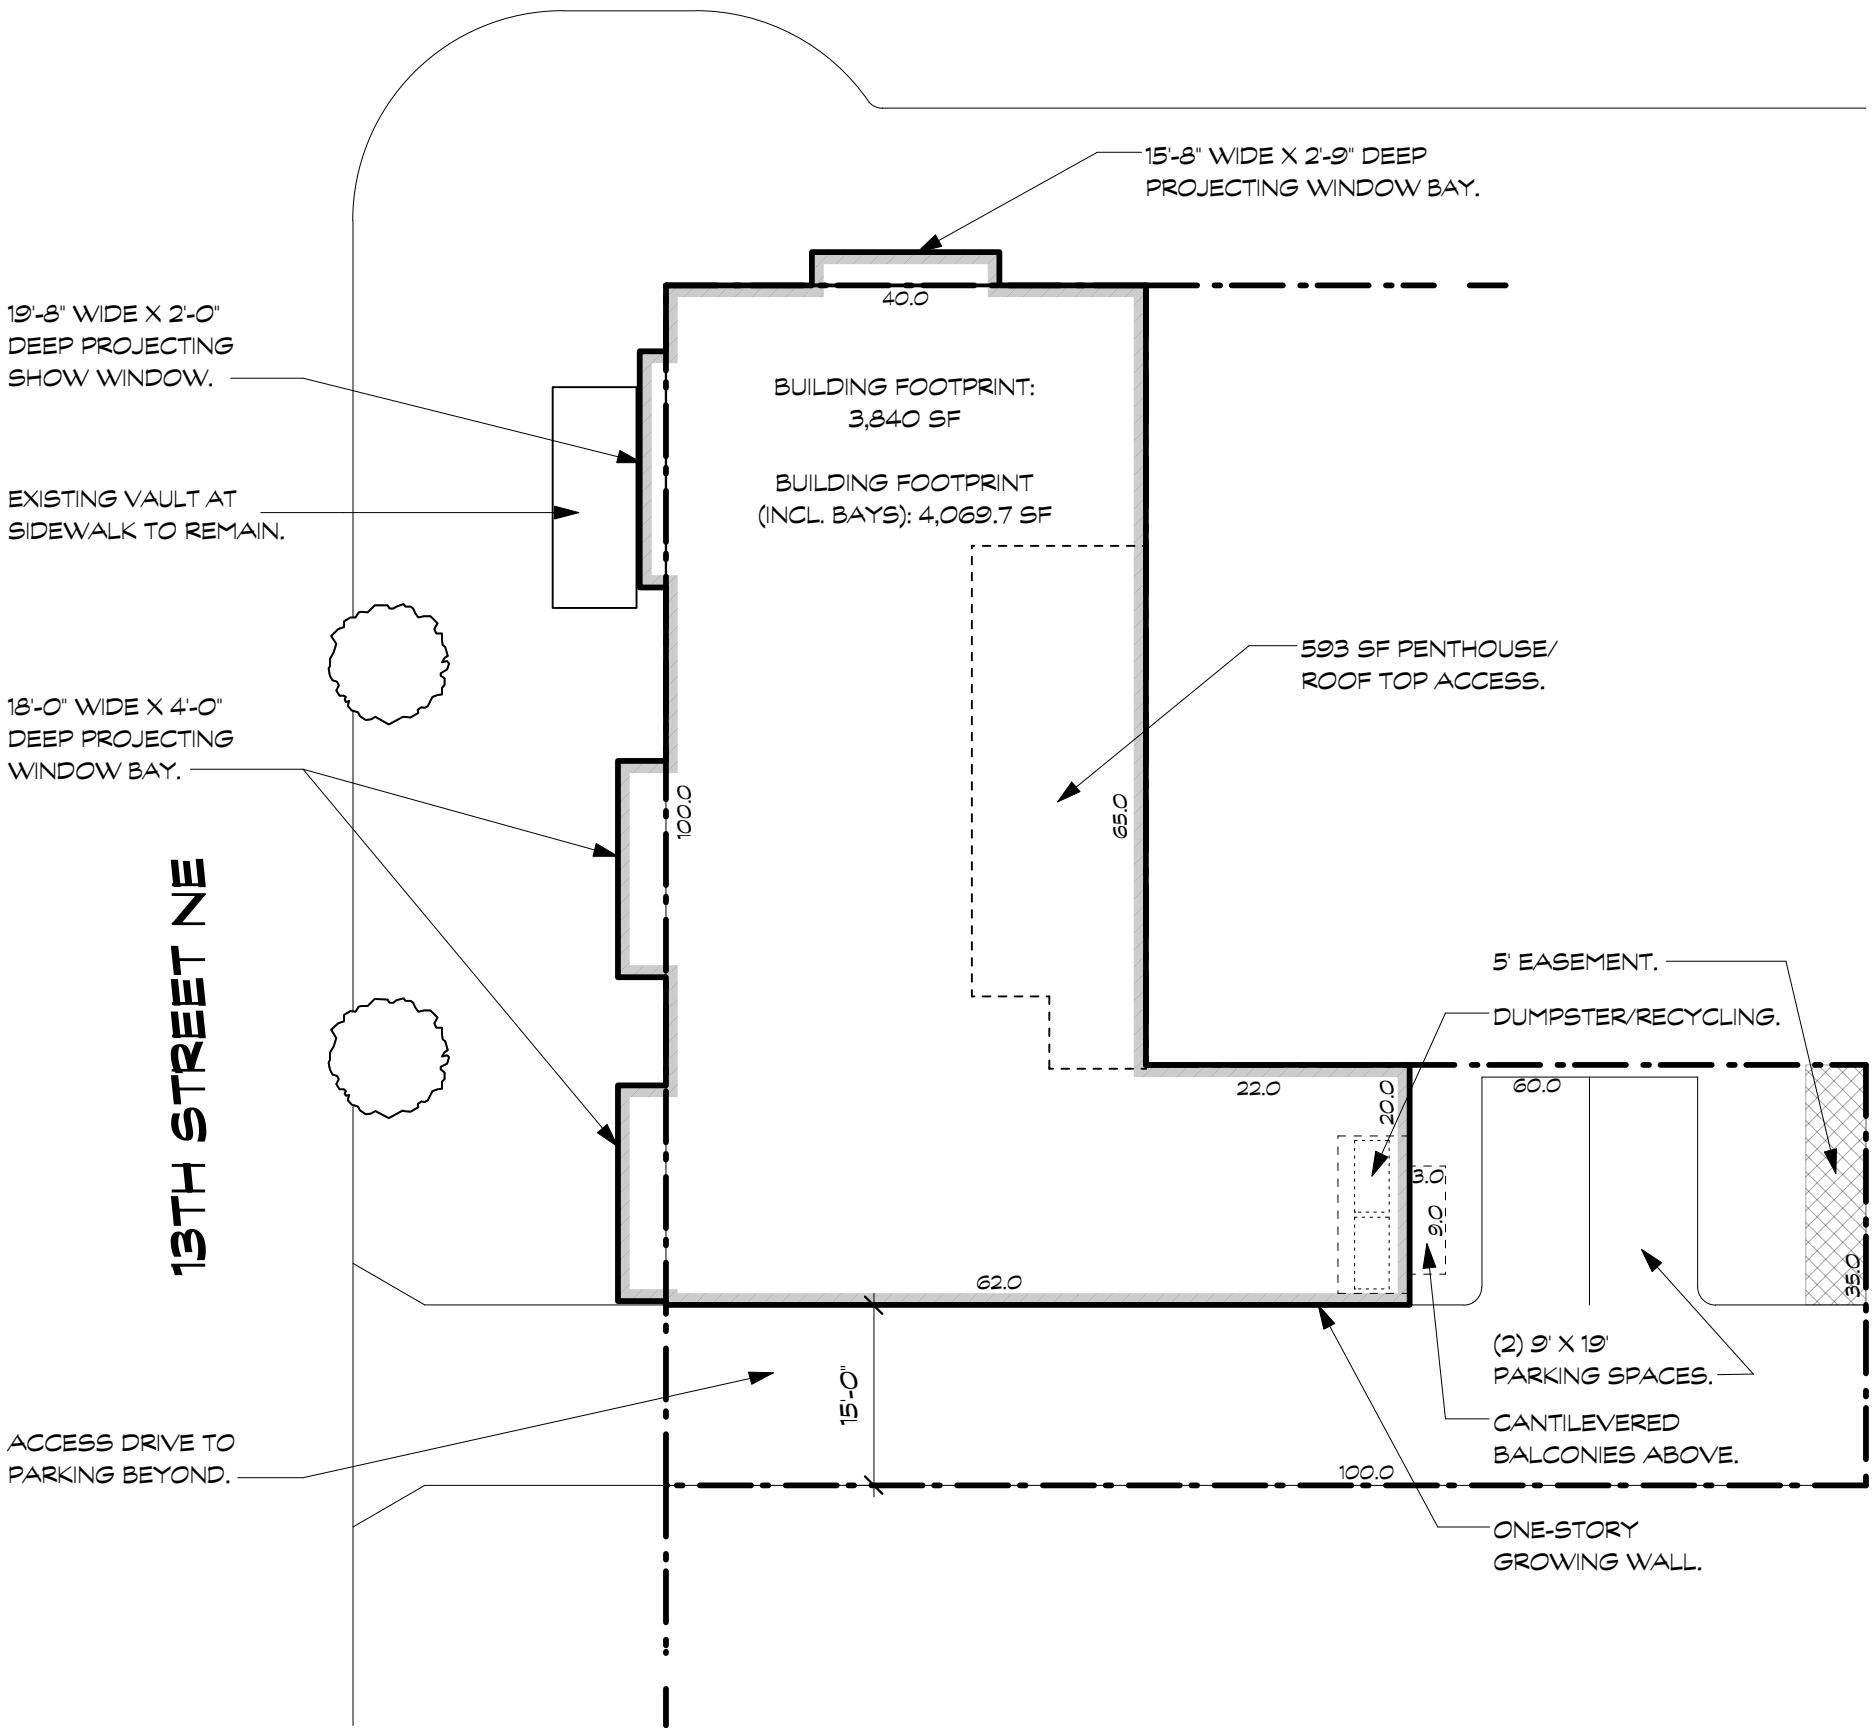

SK-0

1301 H Street NE
Washington, DC 20002

BENNETT FRANK MCCARTHY


architects, inc.

9 October 2015

BUILDING SITE PLAN
Scale: 1/16" = 1'-0"

#1547

1400 Spring Street, Suite 320, Silver Spring, Maryland 20910-2755
(301) 585-2222 www.bfmarch.com EXHIBIT (301) 585-8917

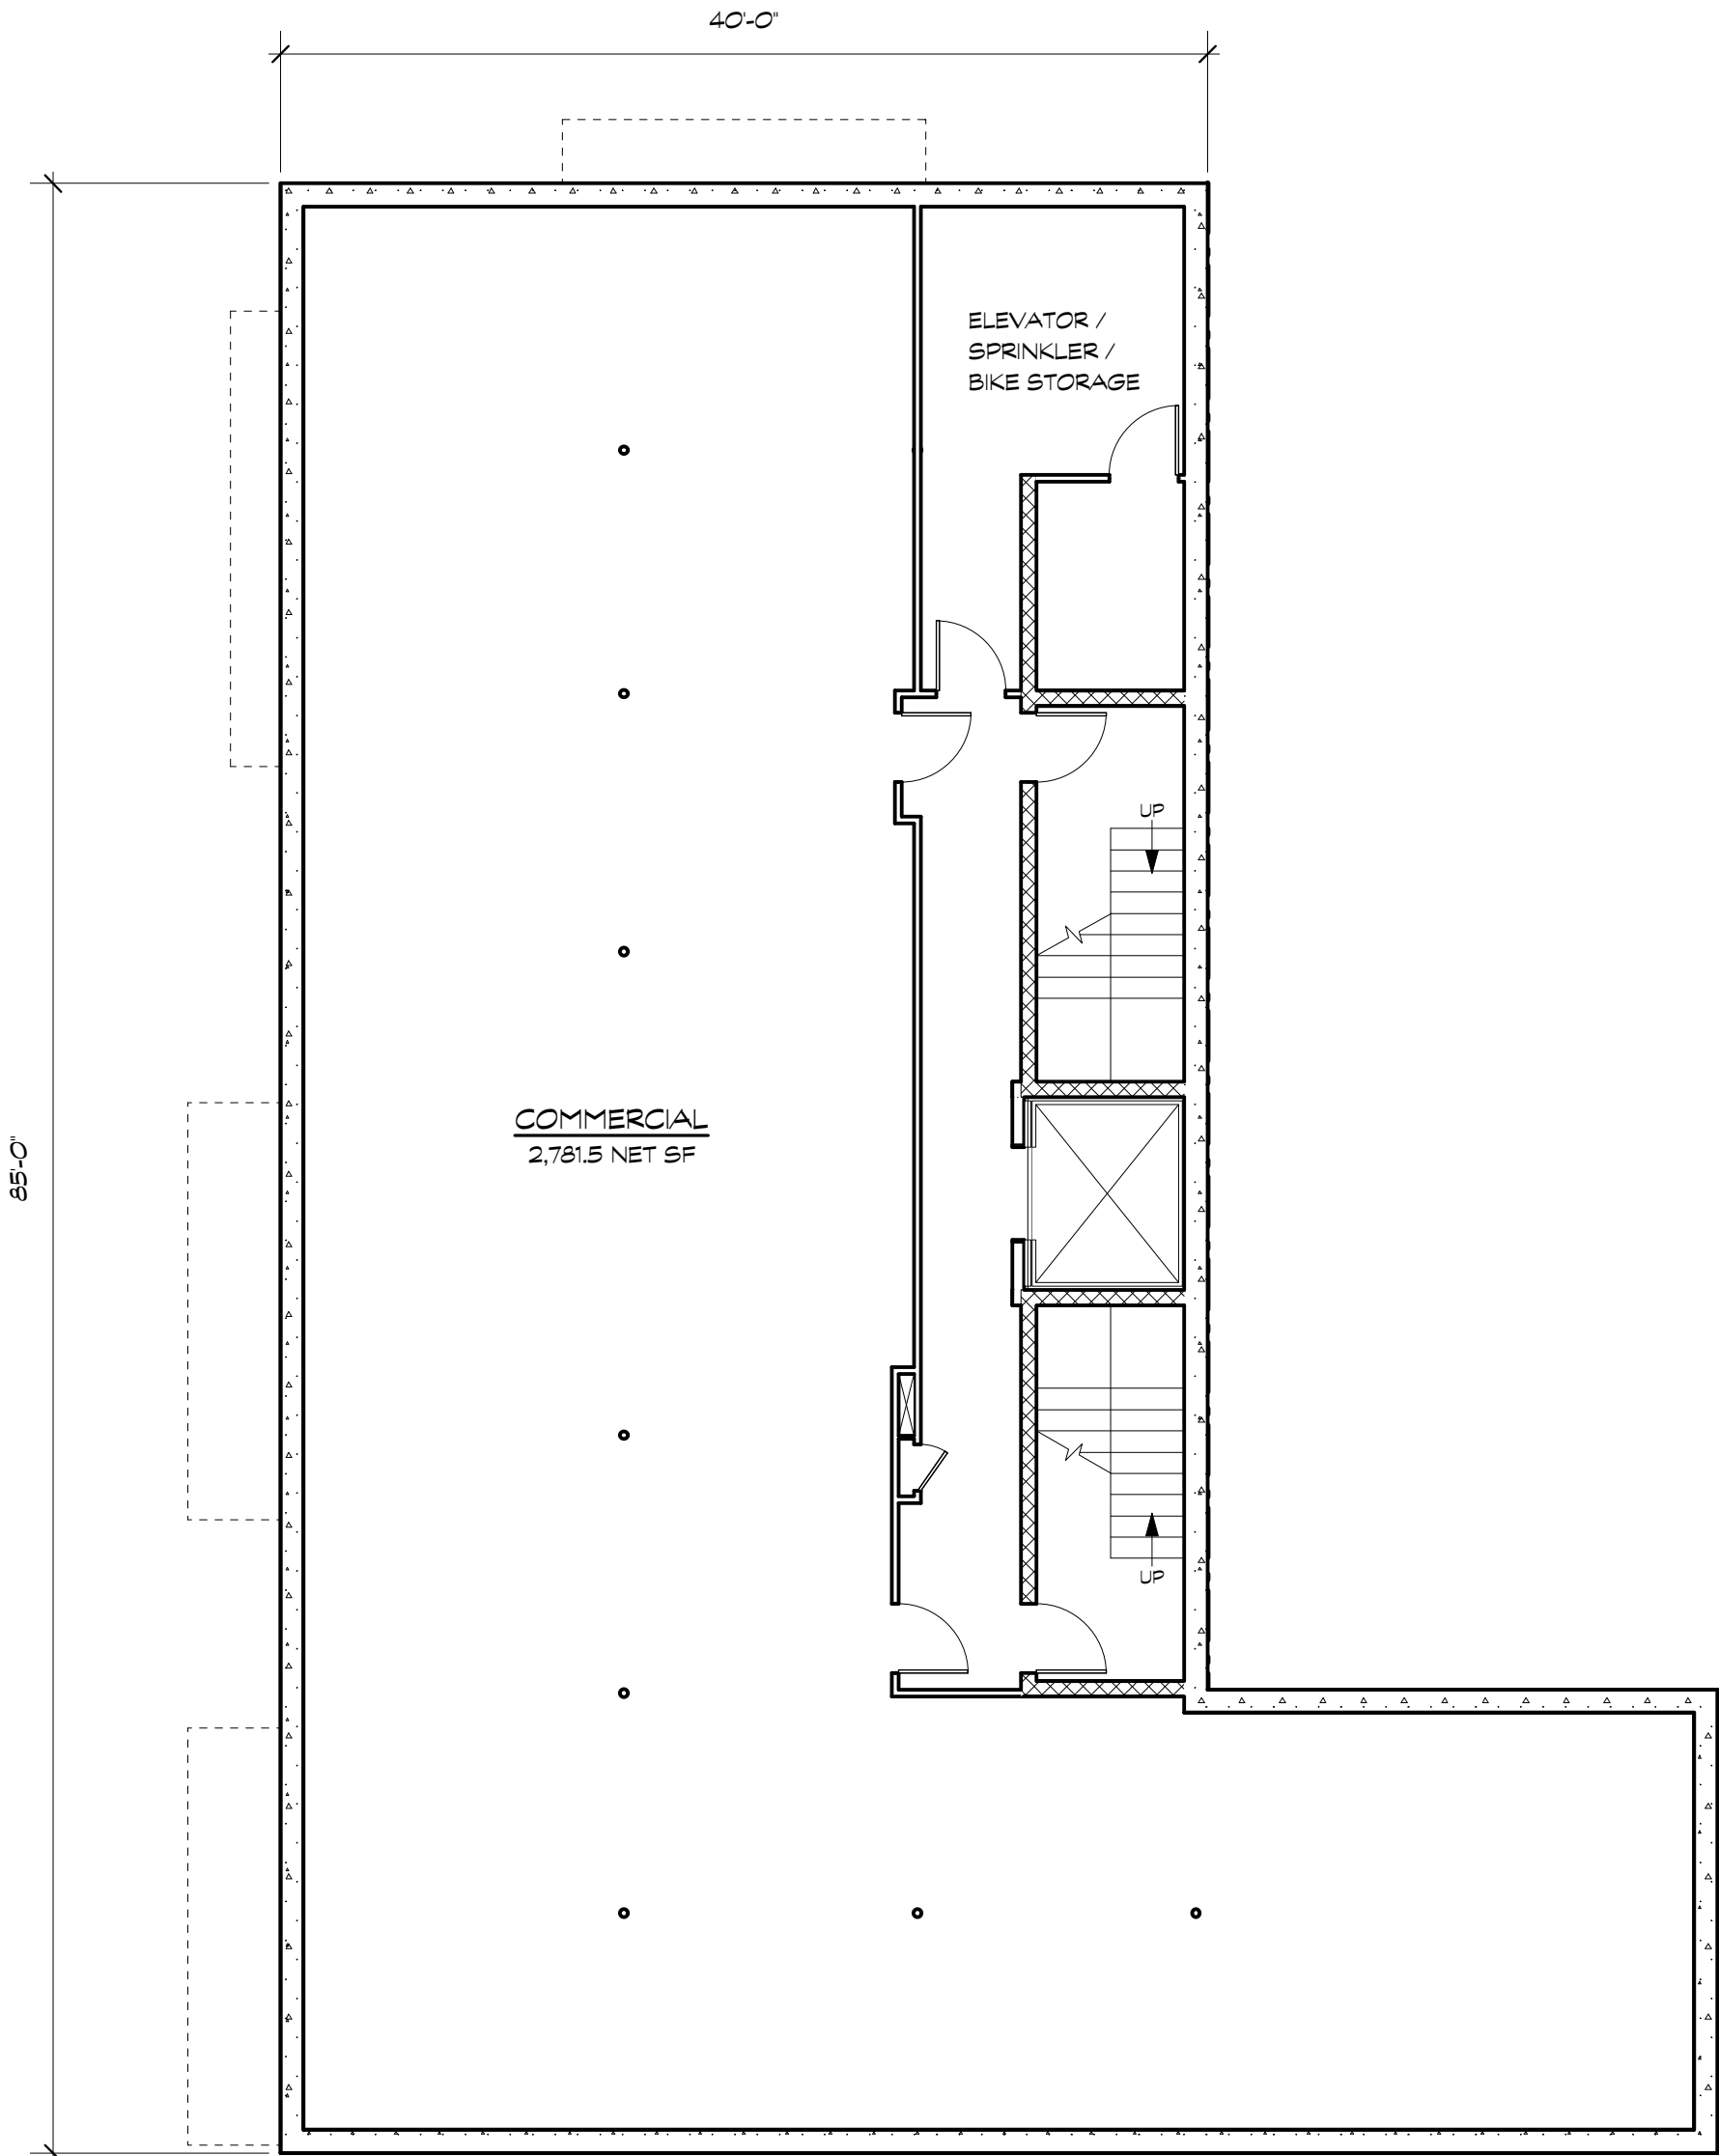

SK-1

1301 H Street NE
Washington, DC 20002


BENNETT FRANK McCARTHY
a r c h i t e c t s , i n c .

9 October 2015

CELLAR FLOOR PLAN
Scale: 1/8" = 1'-0"

#1547

1400 Spring Street, Suite 320, Silver Spring, Maryland 20910-2755
(301) 585-2222 www.bfmarch.com fax (301) 585-8917

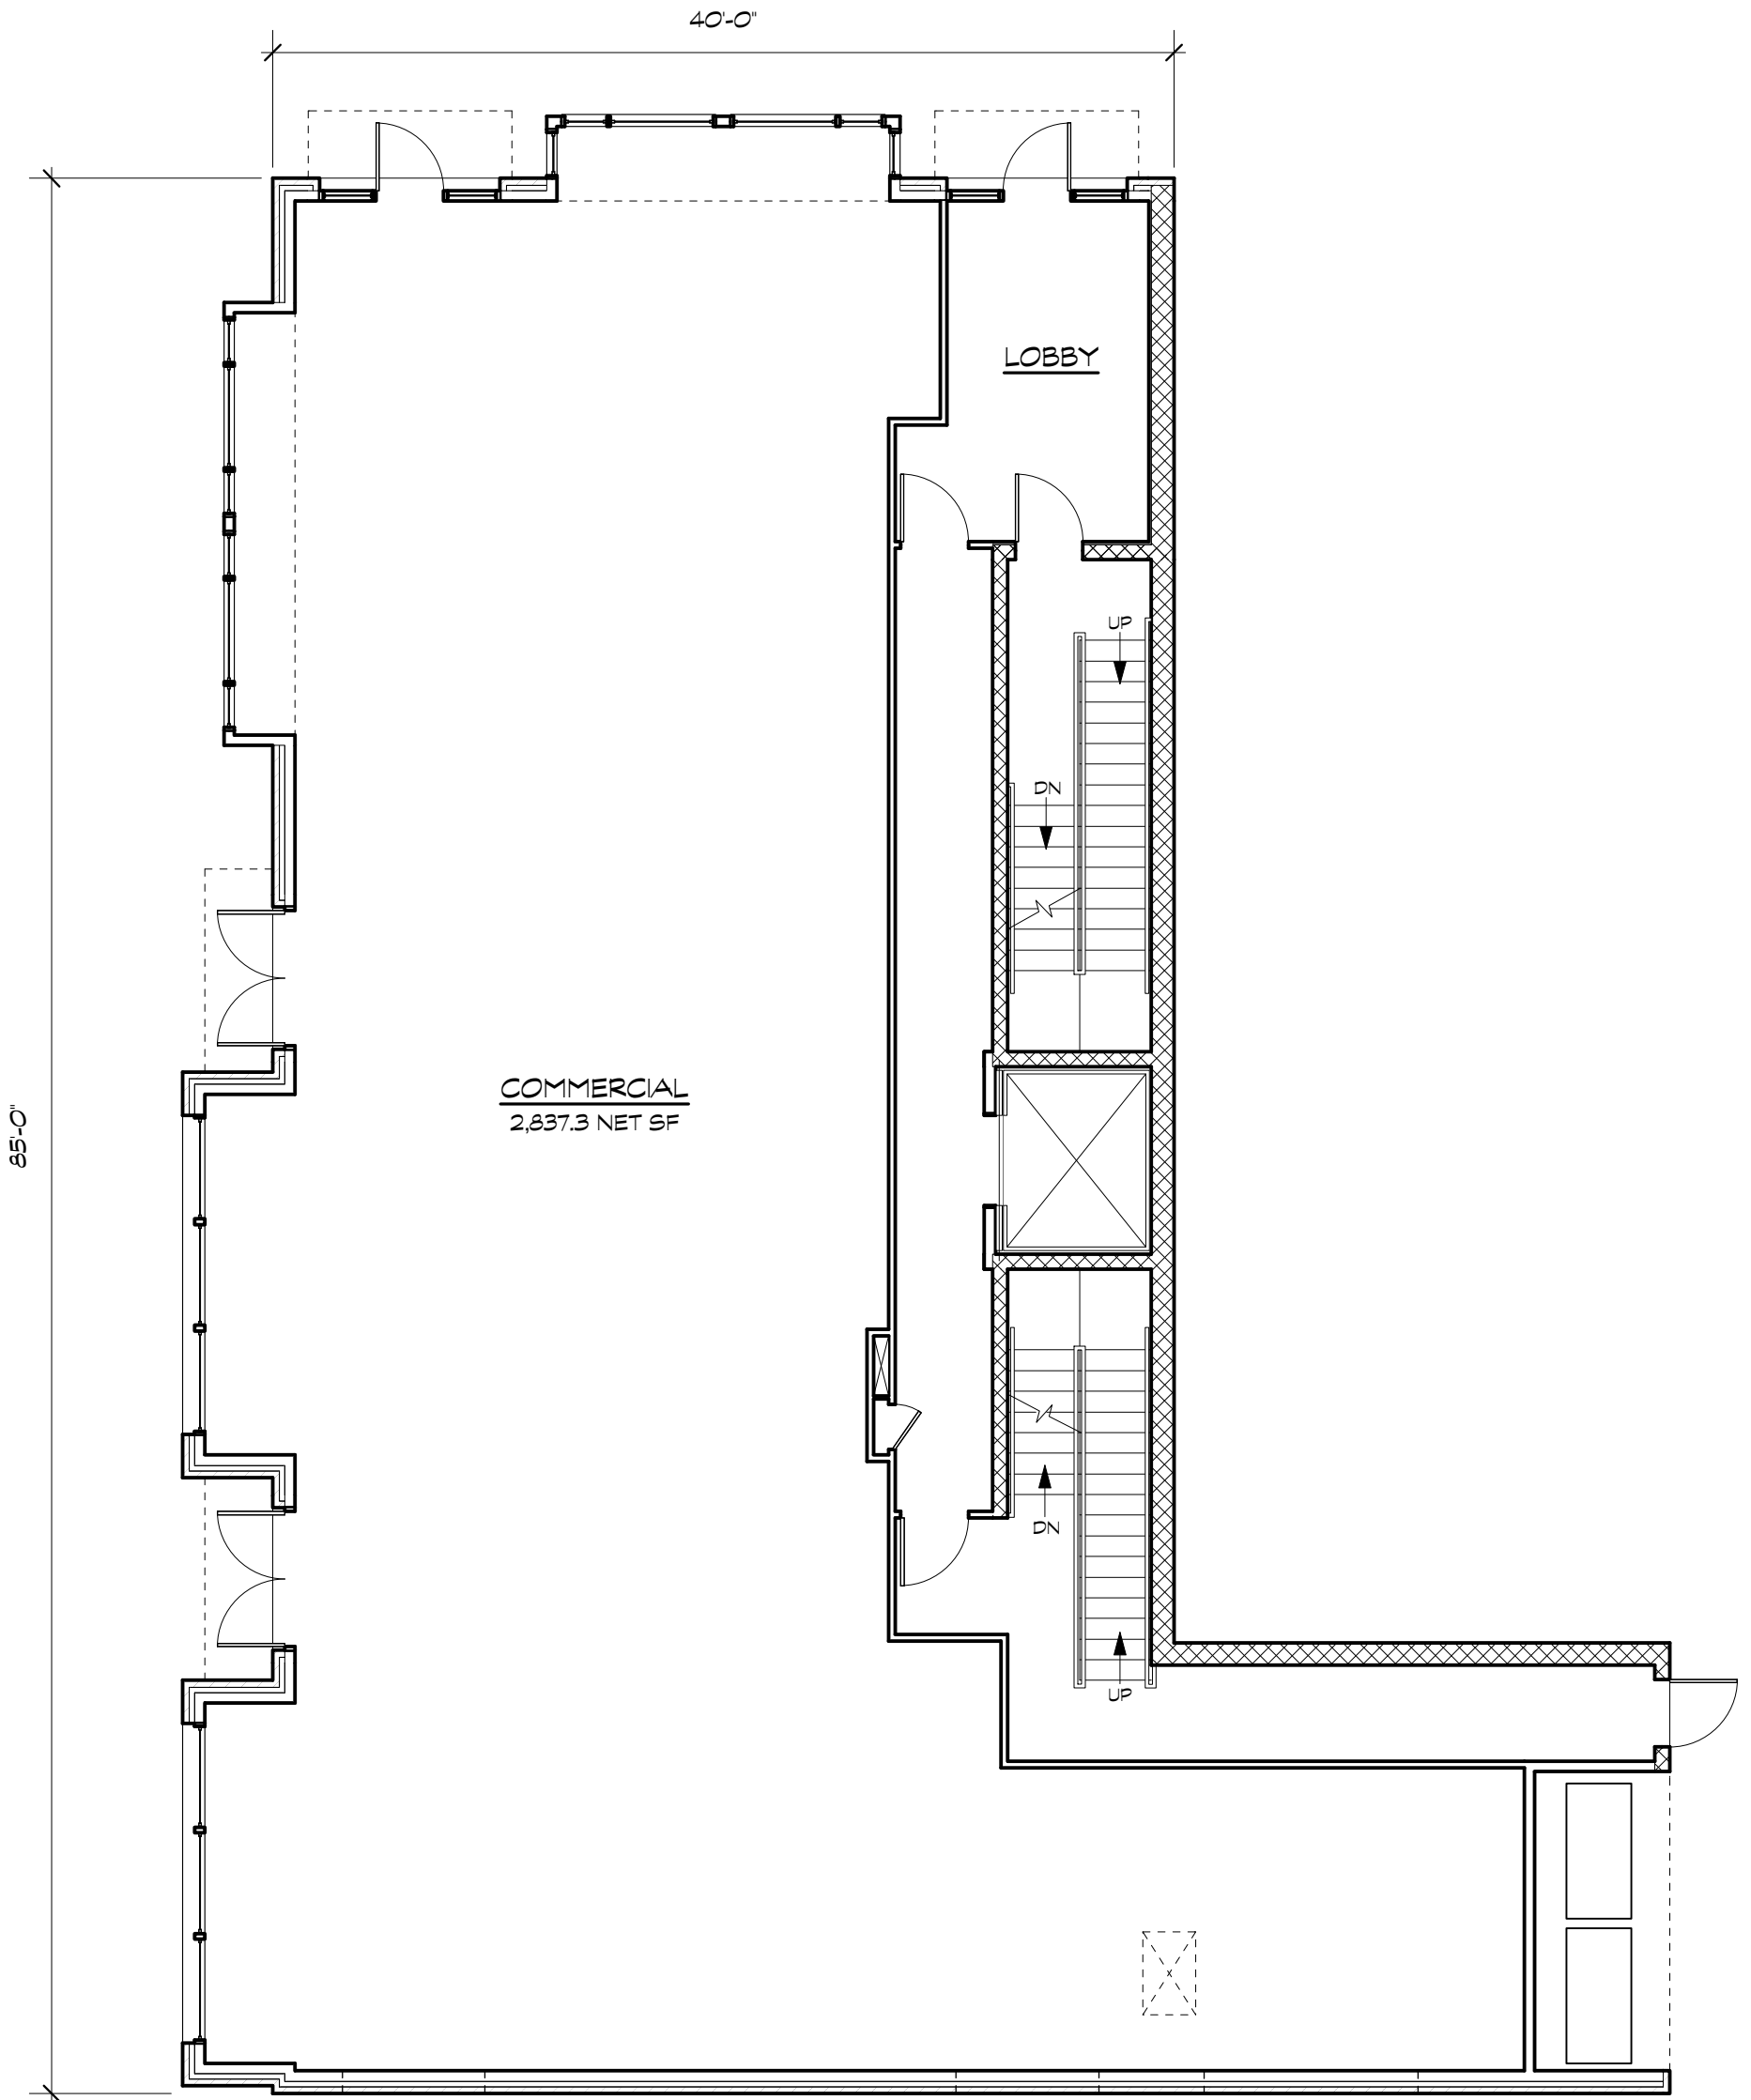

SK-2

1301 H Street NE
Washington, DC 20002


BENNETT FRANK McCARTHY
a r c h i t e c t s , i n c .

9 October 2015

FIRST FLOOR PLAN
Scale: 1/8" = 1'-0"

#1547

1400 Spring Street, Suite 320, Silver Spring, Maryland 20910-2755
(301) 585-2222 www.bfmarch.com fax (301) 585-8917

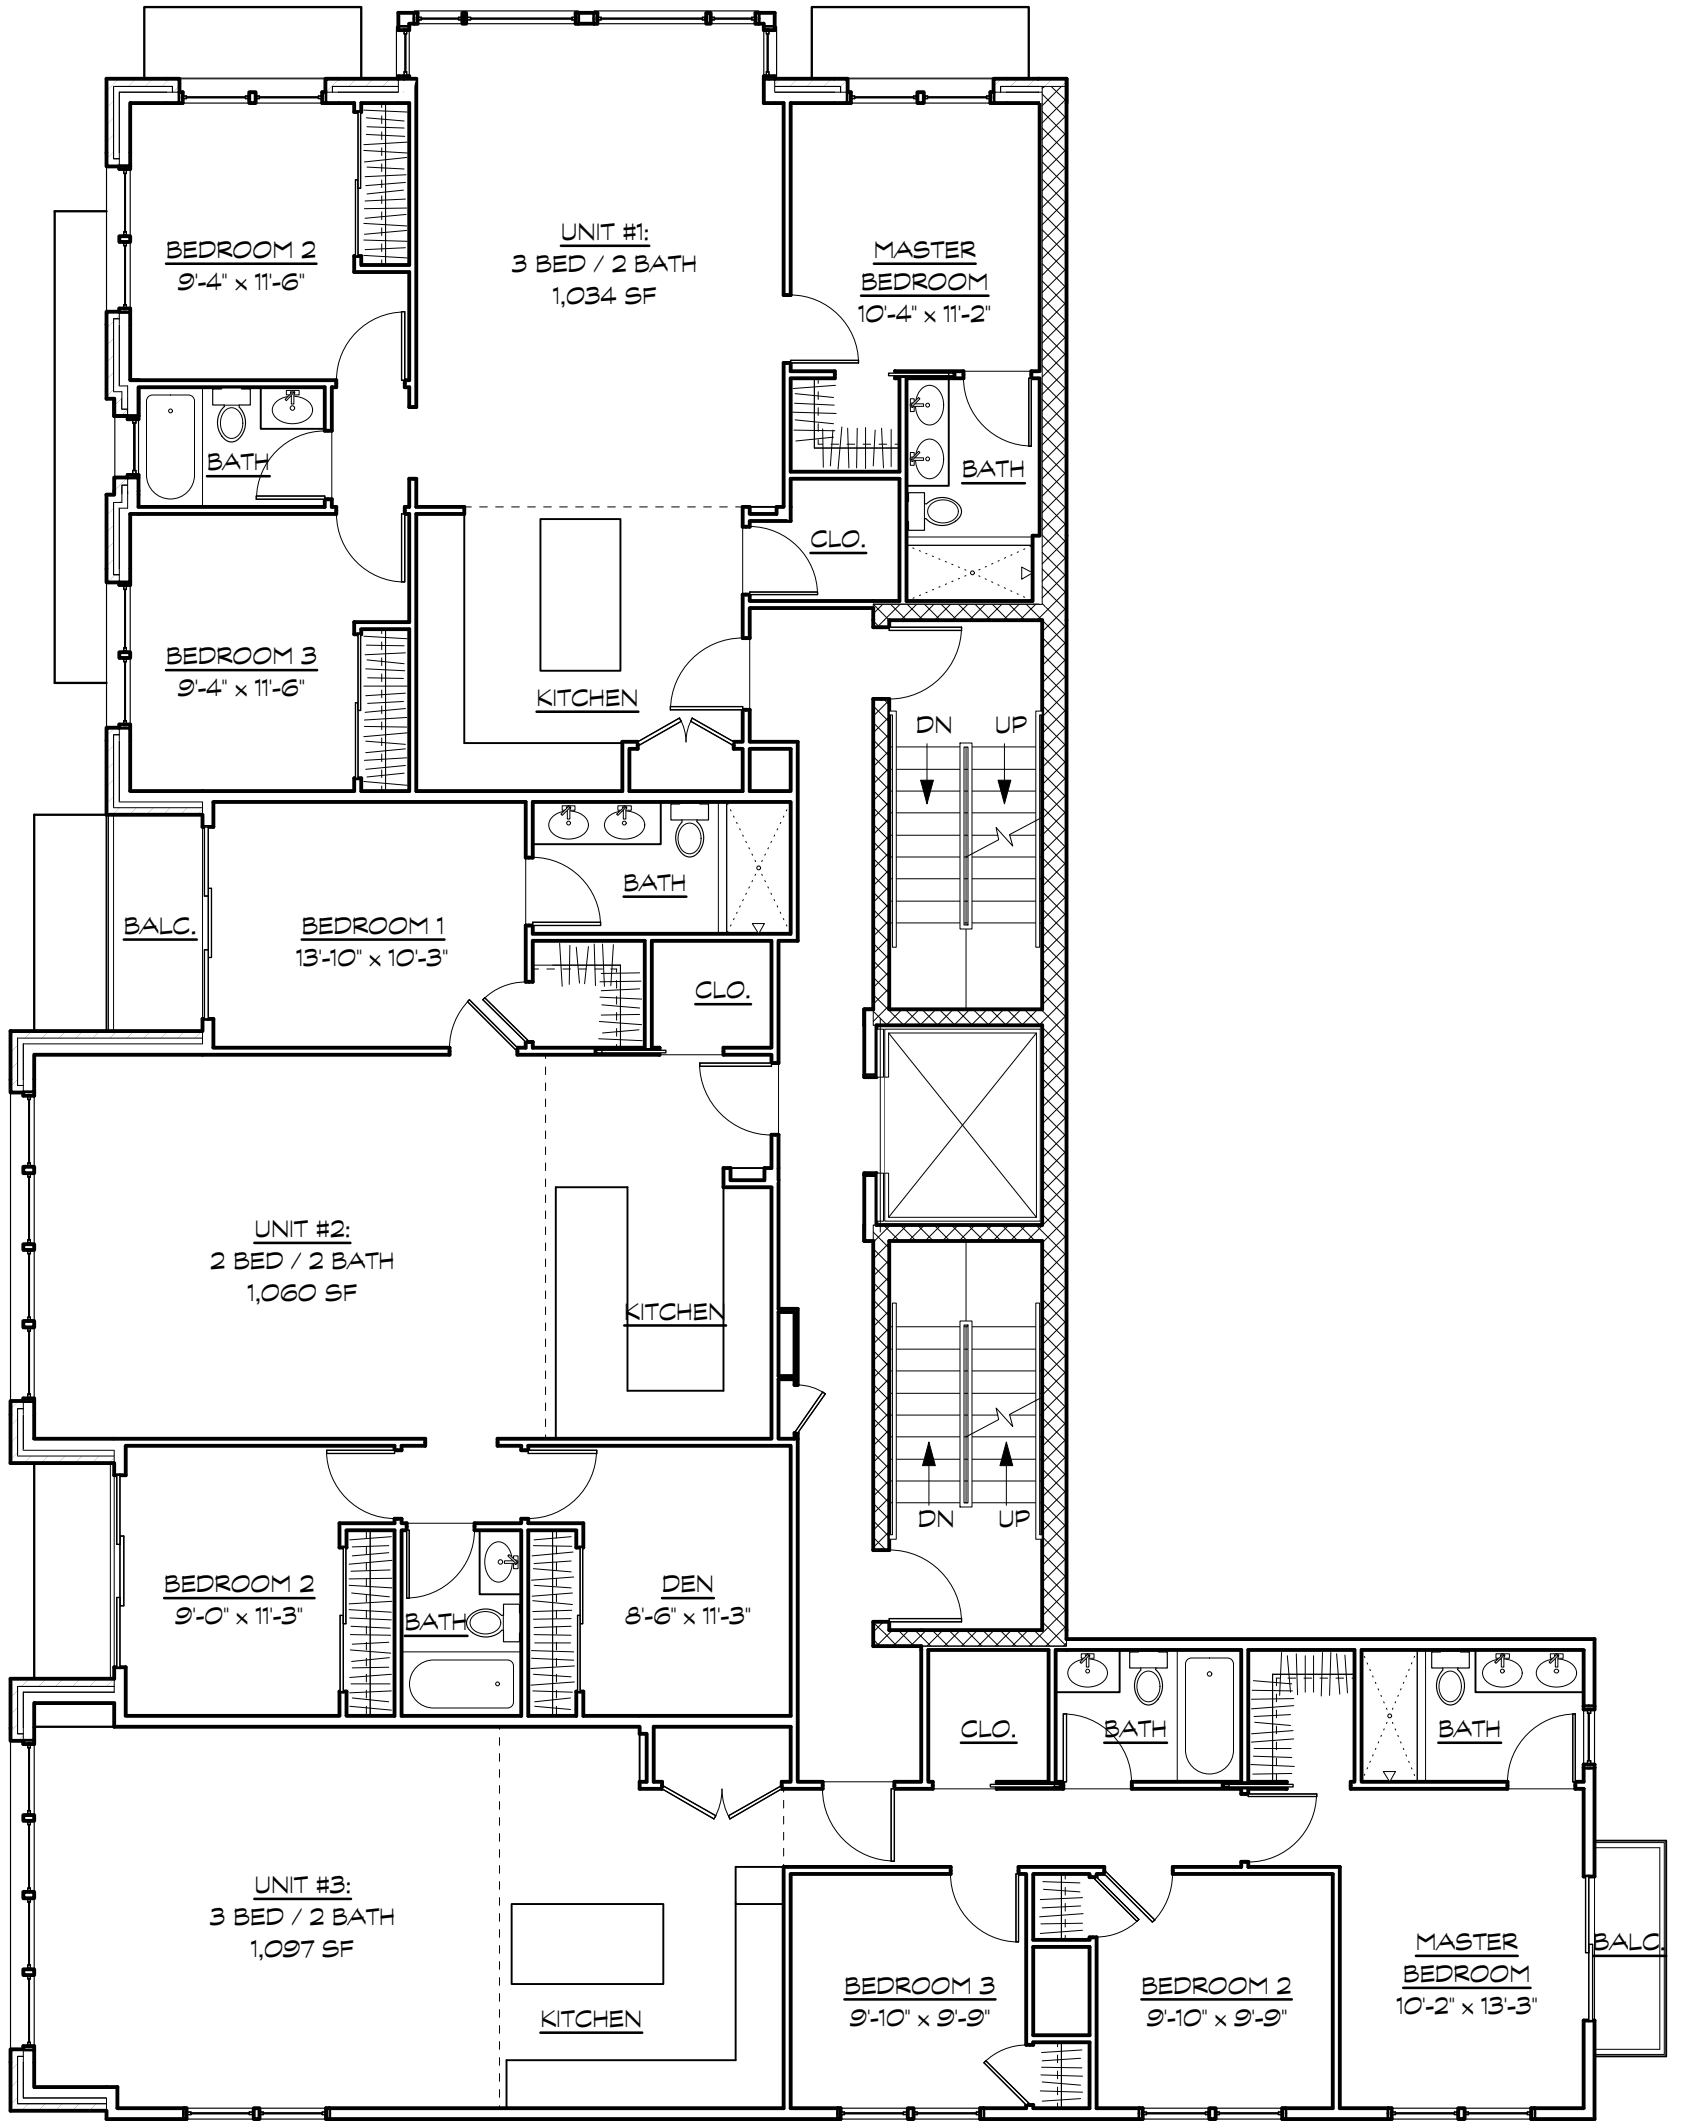

SK-3

1301 H Street NE
Washington, DC 20002


BENNETT FRANK McCARTHY
architects, inc.

9 October 2015

TYPICAL FLOOR PLAN
Scale: 1/8" = 1'-0"

#1547

1400 Spring Street, Suite 320, Silver Spring, Maryland 20910-2755
(301) 585-2222 www.bfmarch.com fax (301) 585-8917

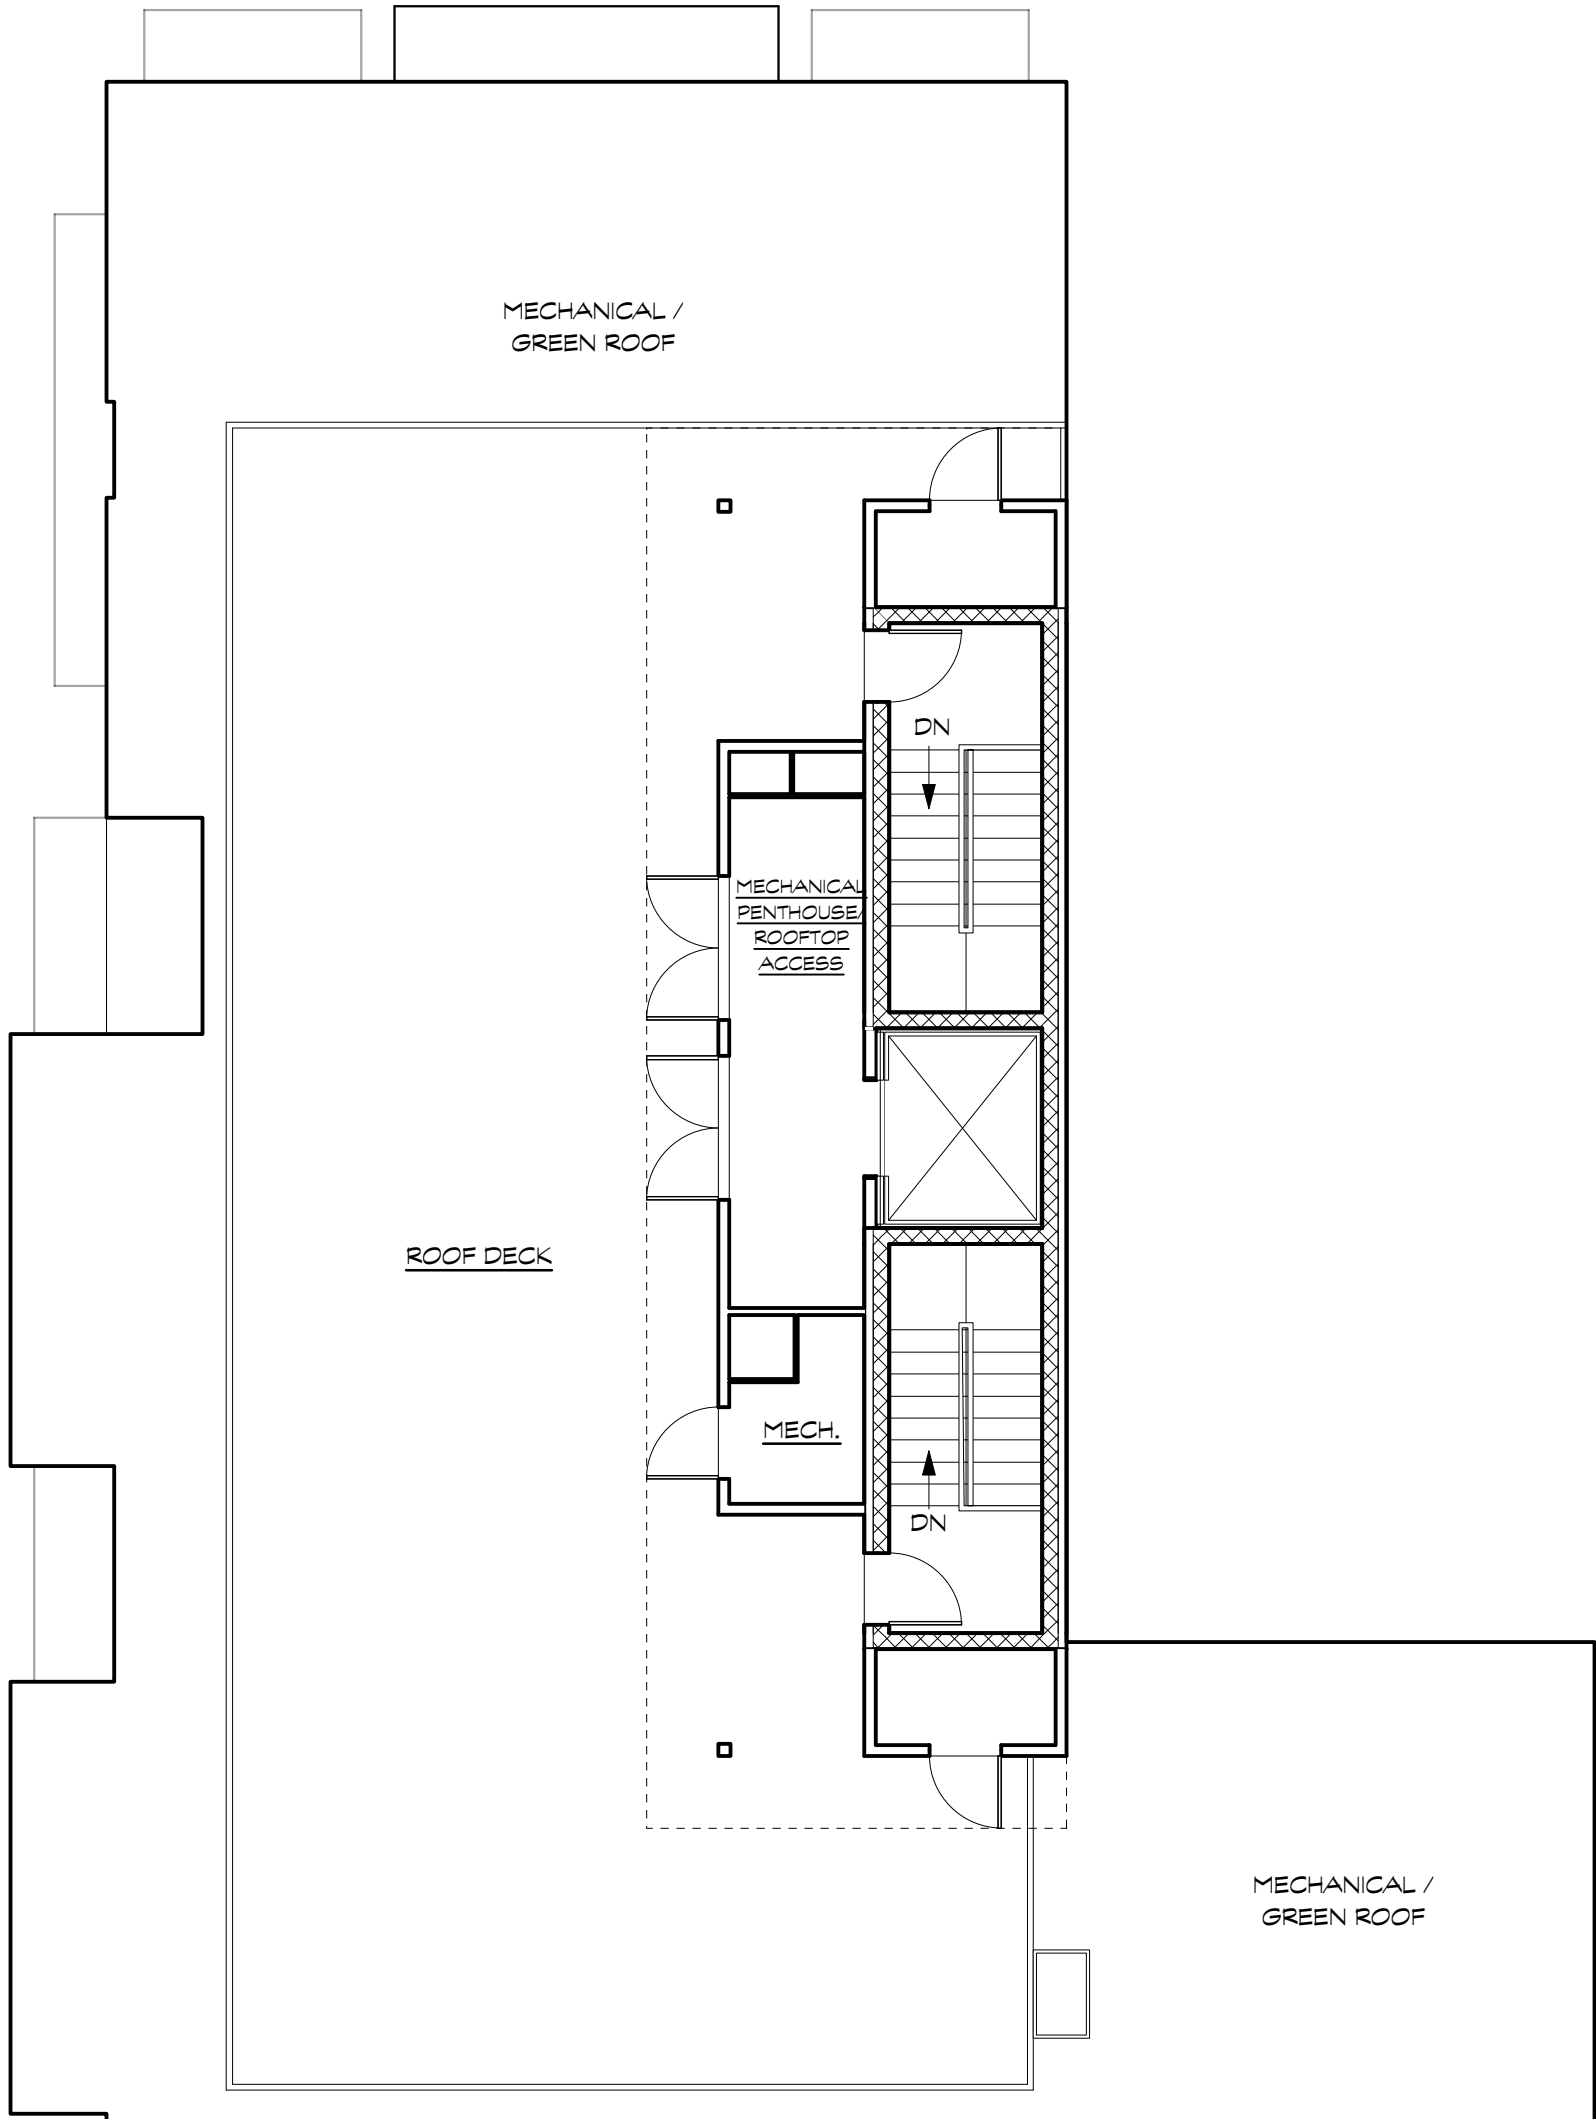

SK-4

1301 H Street NE
Washington, DC 20002


BENNETT FRANK McCARTHY
a r c h i t e c t s , i n c .

9 October 2015

PENTHOUSE / ROOF PLAN
Scale: 1/8" = 1'-0"

#1547

1400 Spring Street, Suite 320, Silver Spring, Maryland 20910-2755
(301) 585-2222 www.bfmarch.com fax (301) 585-8917

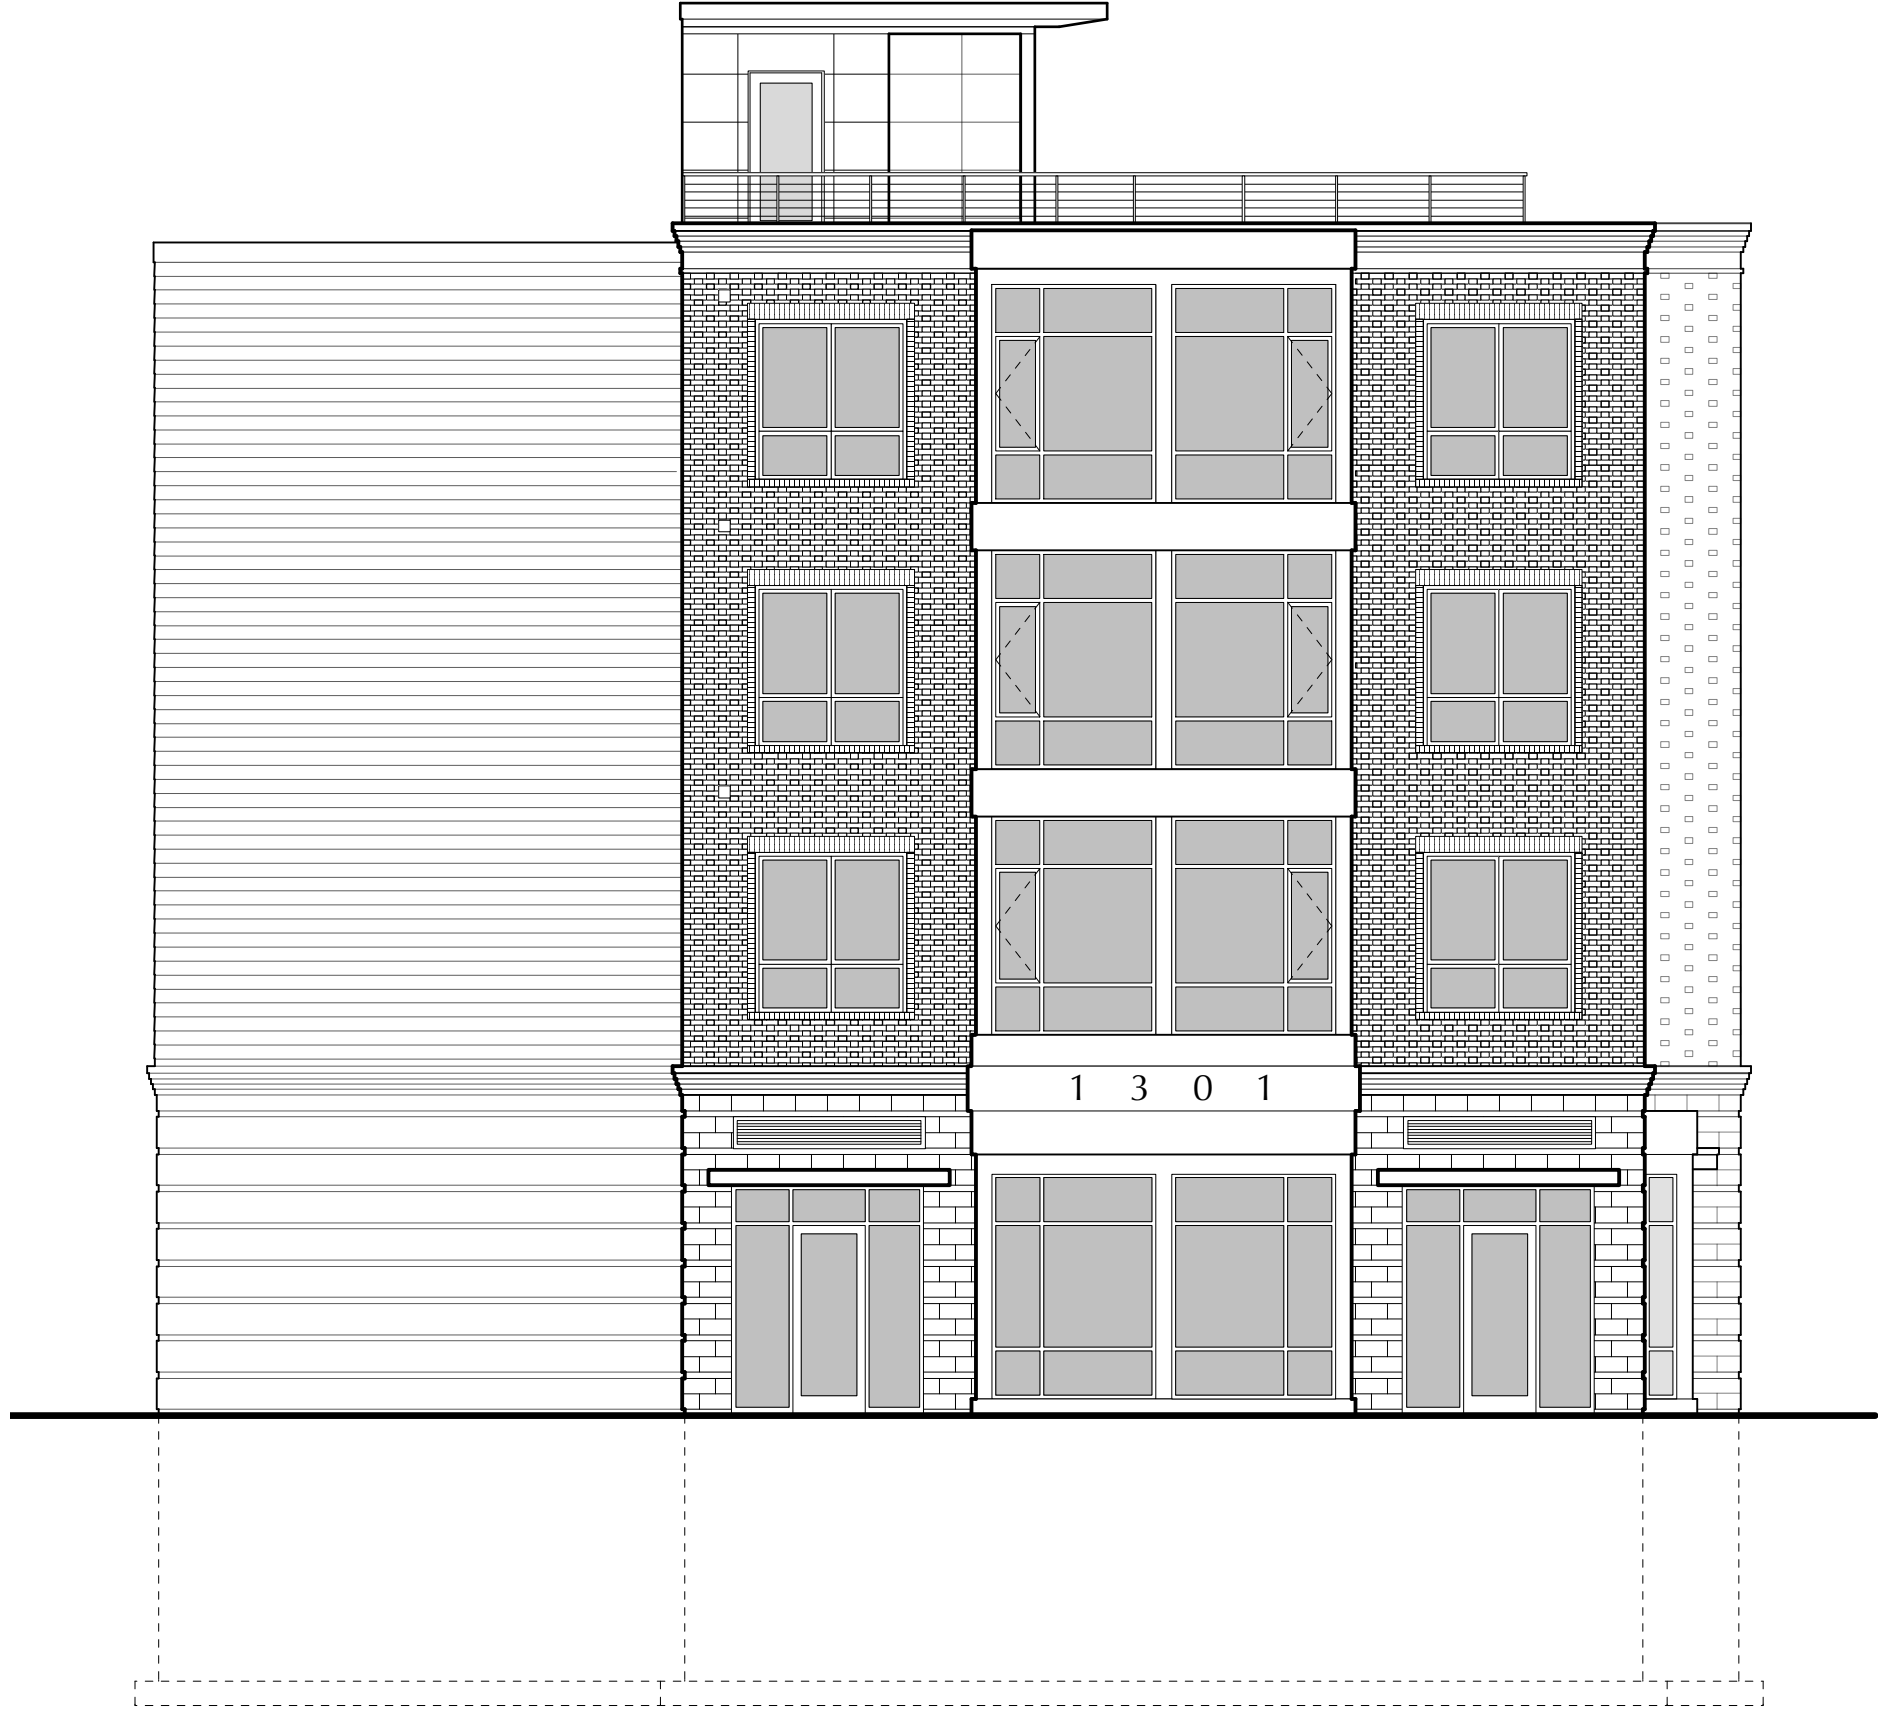

SK-5

1301 H Street NE
Washington, DC 20002

9 October 2015

H STREET NE ELEVATION
Scale: 1/8" = 1'-0"

#1547

BENNETT FRANK MCCARTHY

a r c h i t e c t s , i n c .

1400 Spring Street, Suite 320, Silver Spring, Maryland 20910-2755
(301) 585-2222 www.bfmarcch.com fax (301) 585-8917



SK-6

1301 H Street NE
Washington, DC 20002

9 October 2015


13TH ST NE ELEVATION
Scale: 1/8" = 1'-0"

#1547

BENNETT FRANK MCCARTHY

a r c h i t e c t s , i n c .

1400 Spring Street, Suite 320, Silver Spring, Maryland 20910-2755
(301) 585-2222 www.bfmarcch.com fax (301) 585-8917

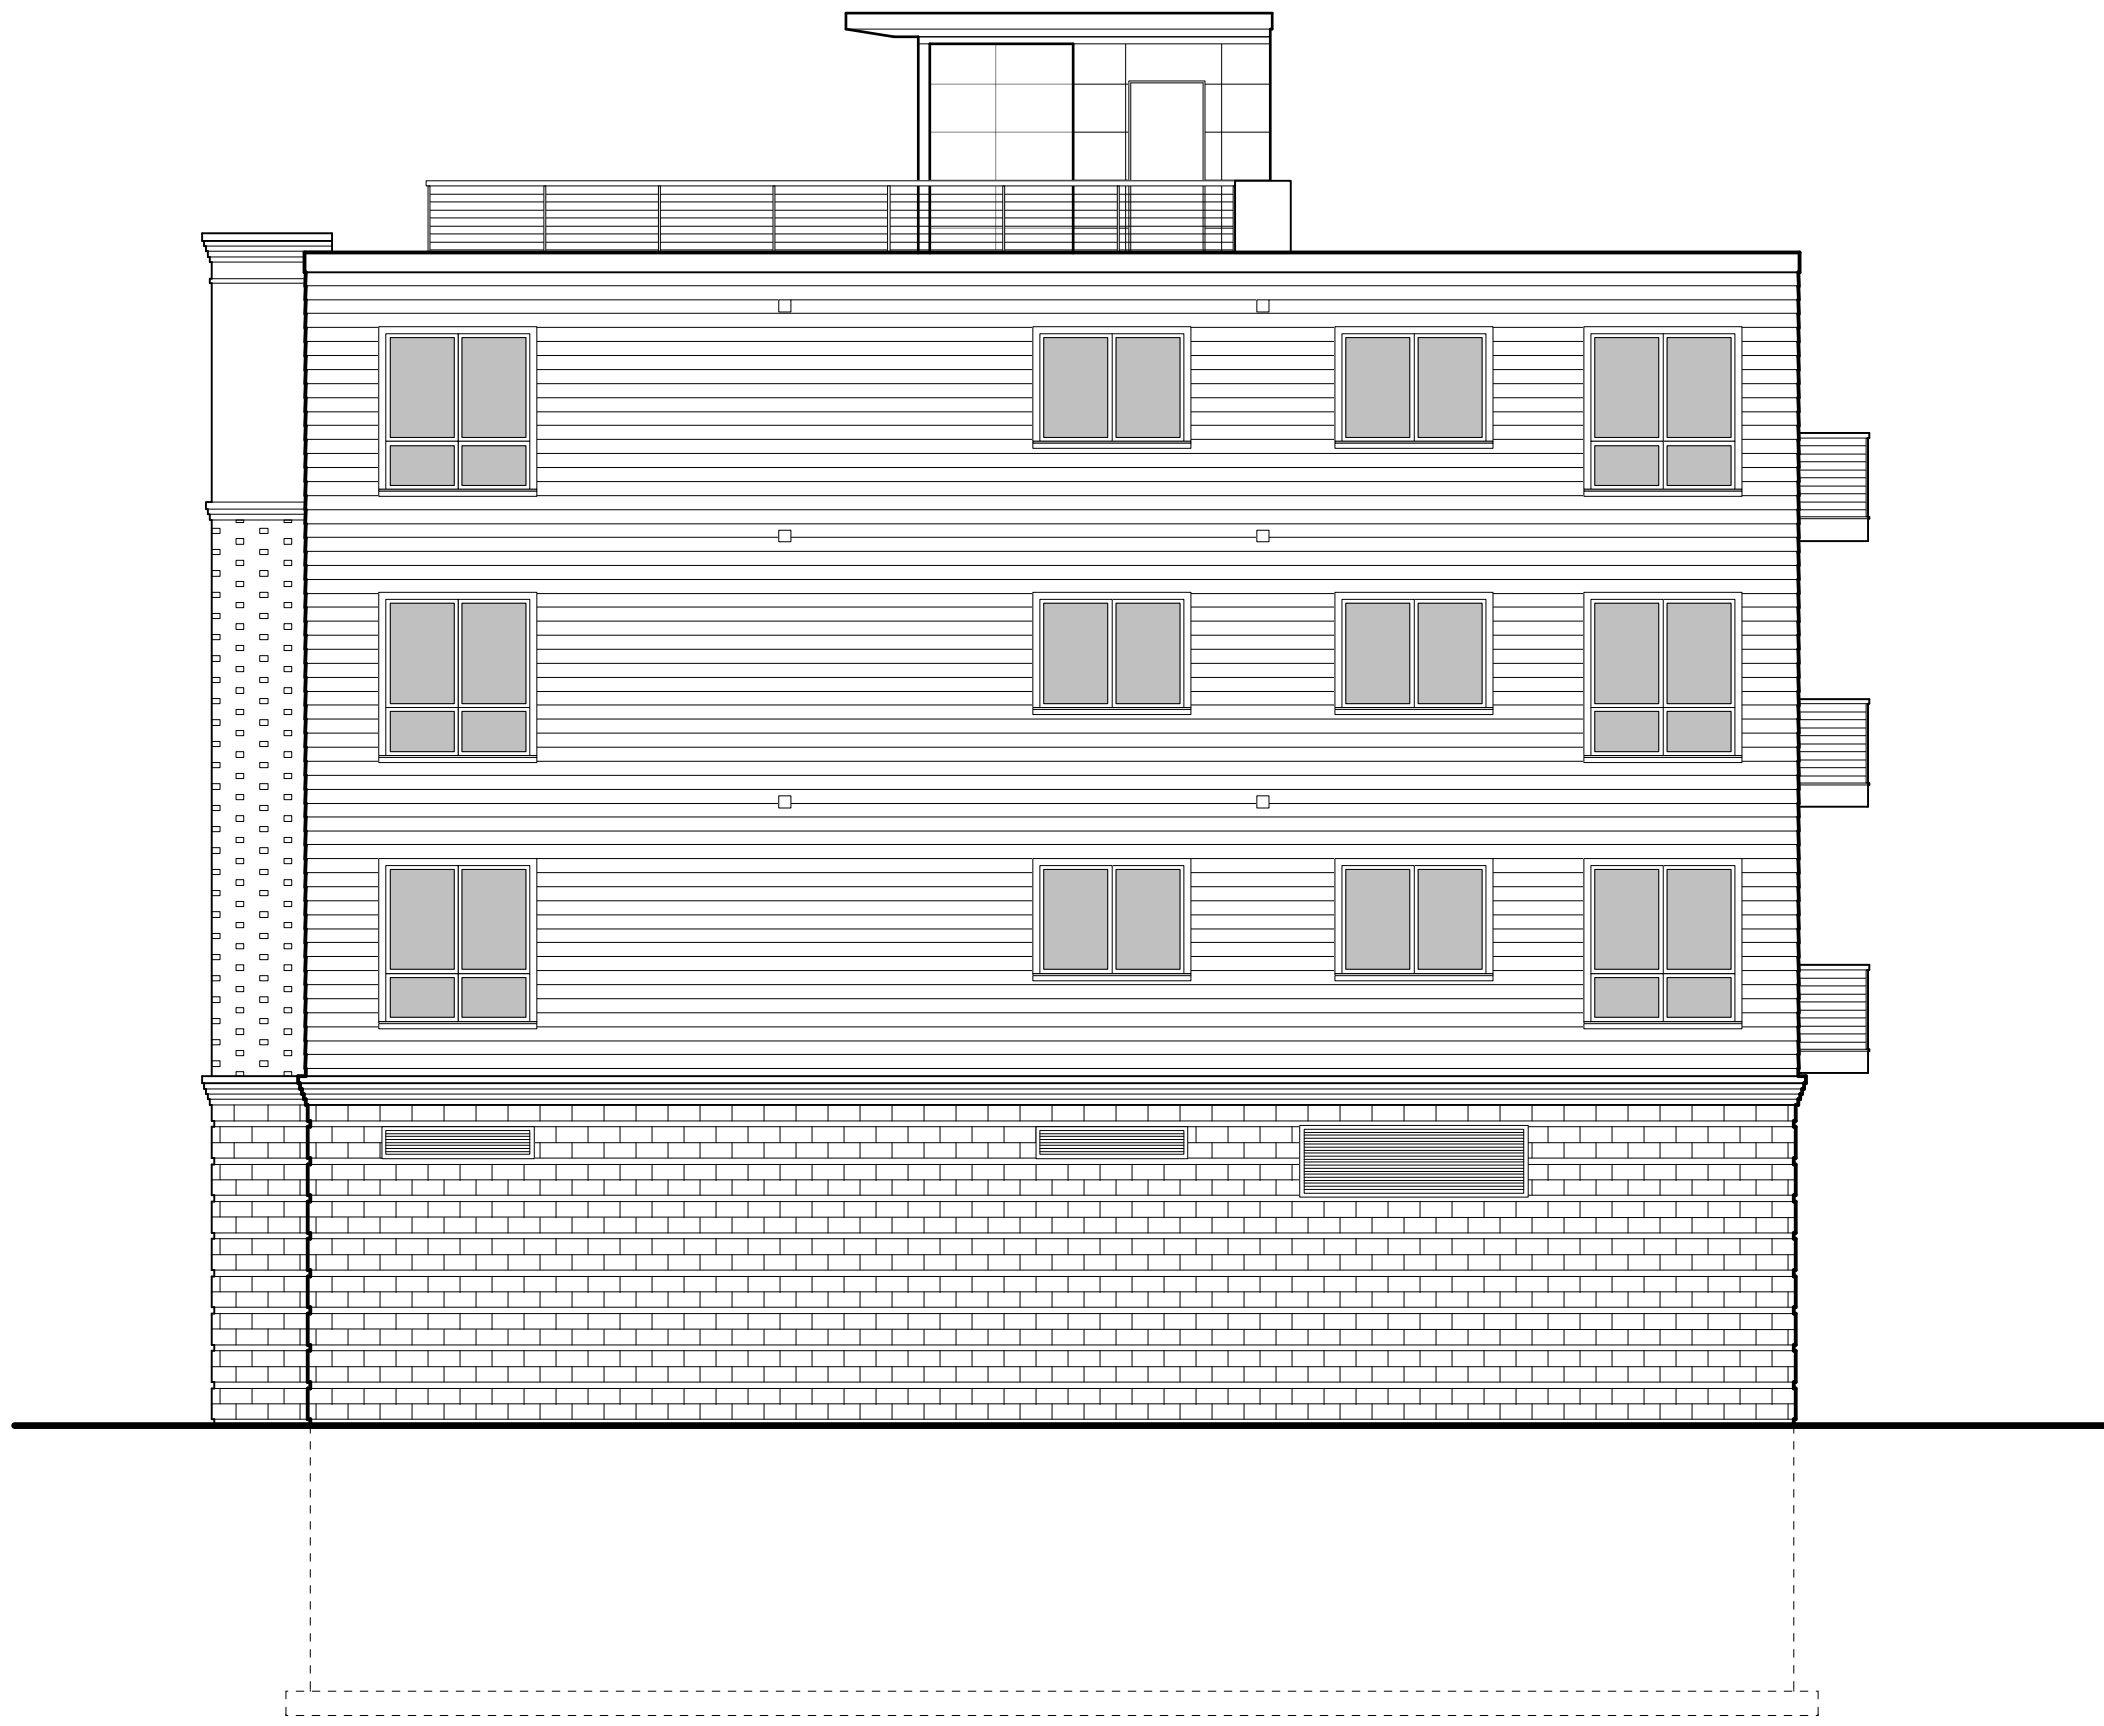

SK-7

1301 H Street NE
Washington, DC 20002

9 October 2015


REAR (ALLEY) ELEVATION
Scale: 1/8" = 1'-0"

#1547

BENNETT FRANK MCCARTHY

a r c h i t e c t s , i n c .

1400 Spring Street, Suite 320, Silver Spring, Maryland 20910-2755
(301) 585-2222 www.bfmarcch.com fax (301) 585-8917

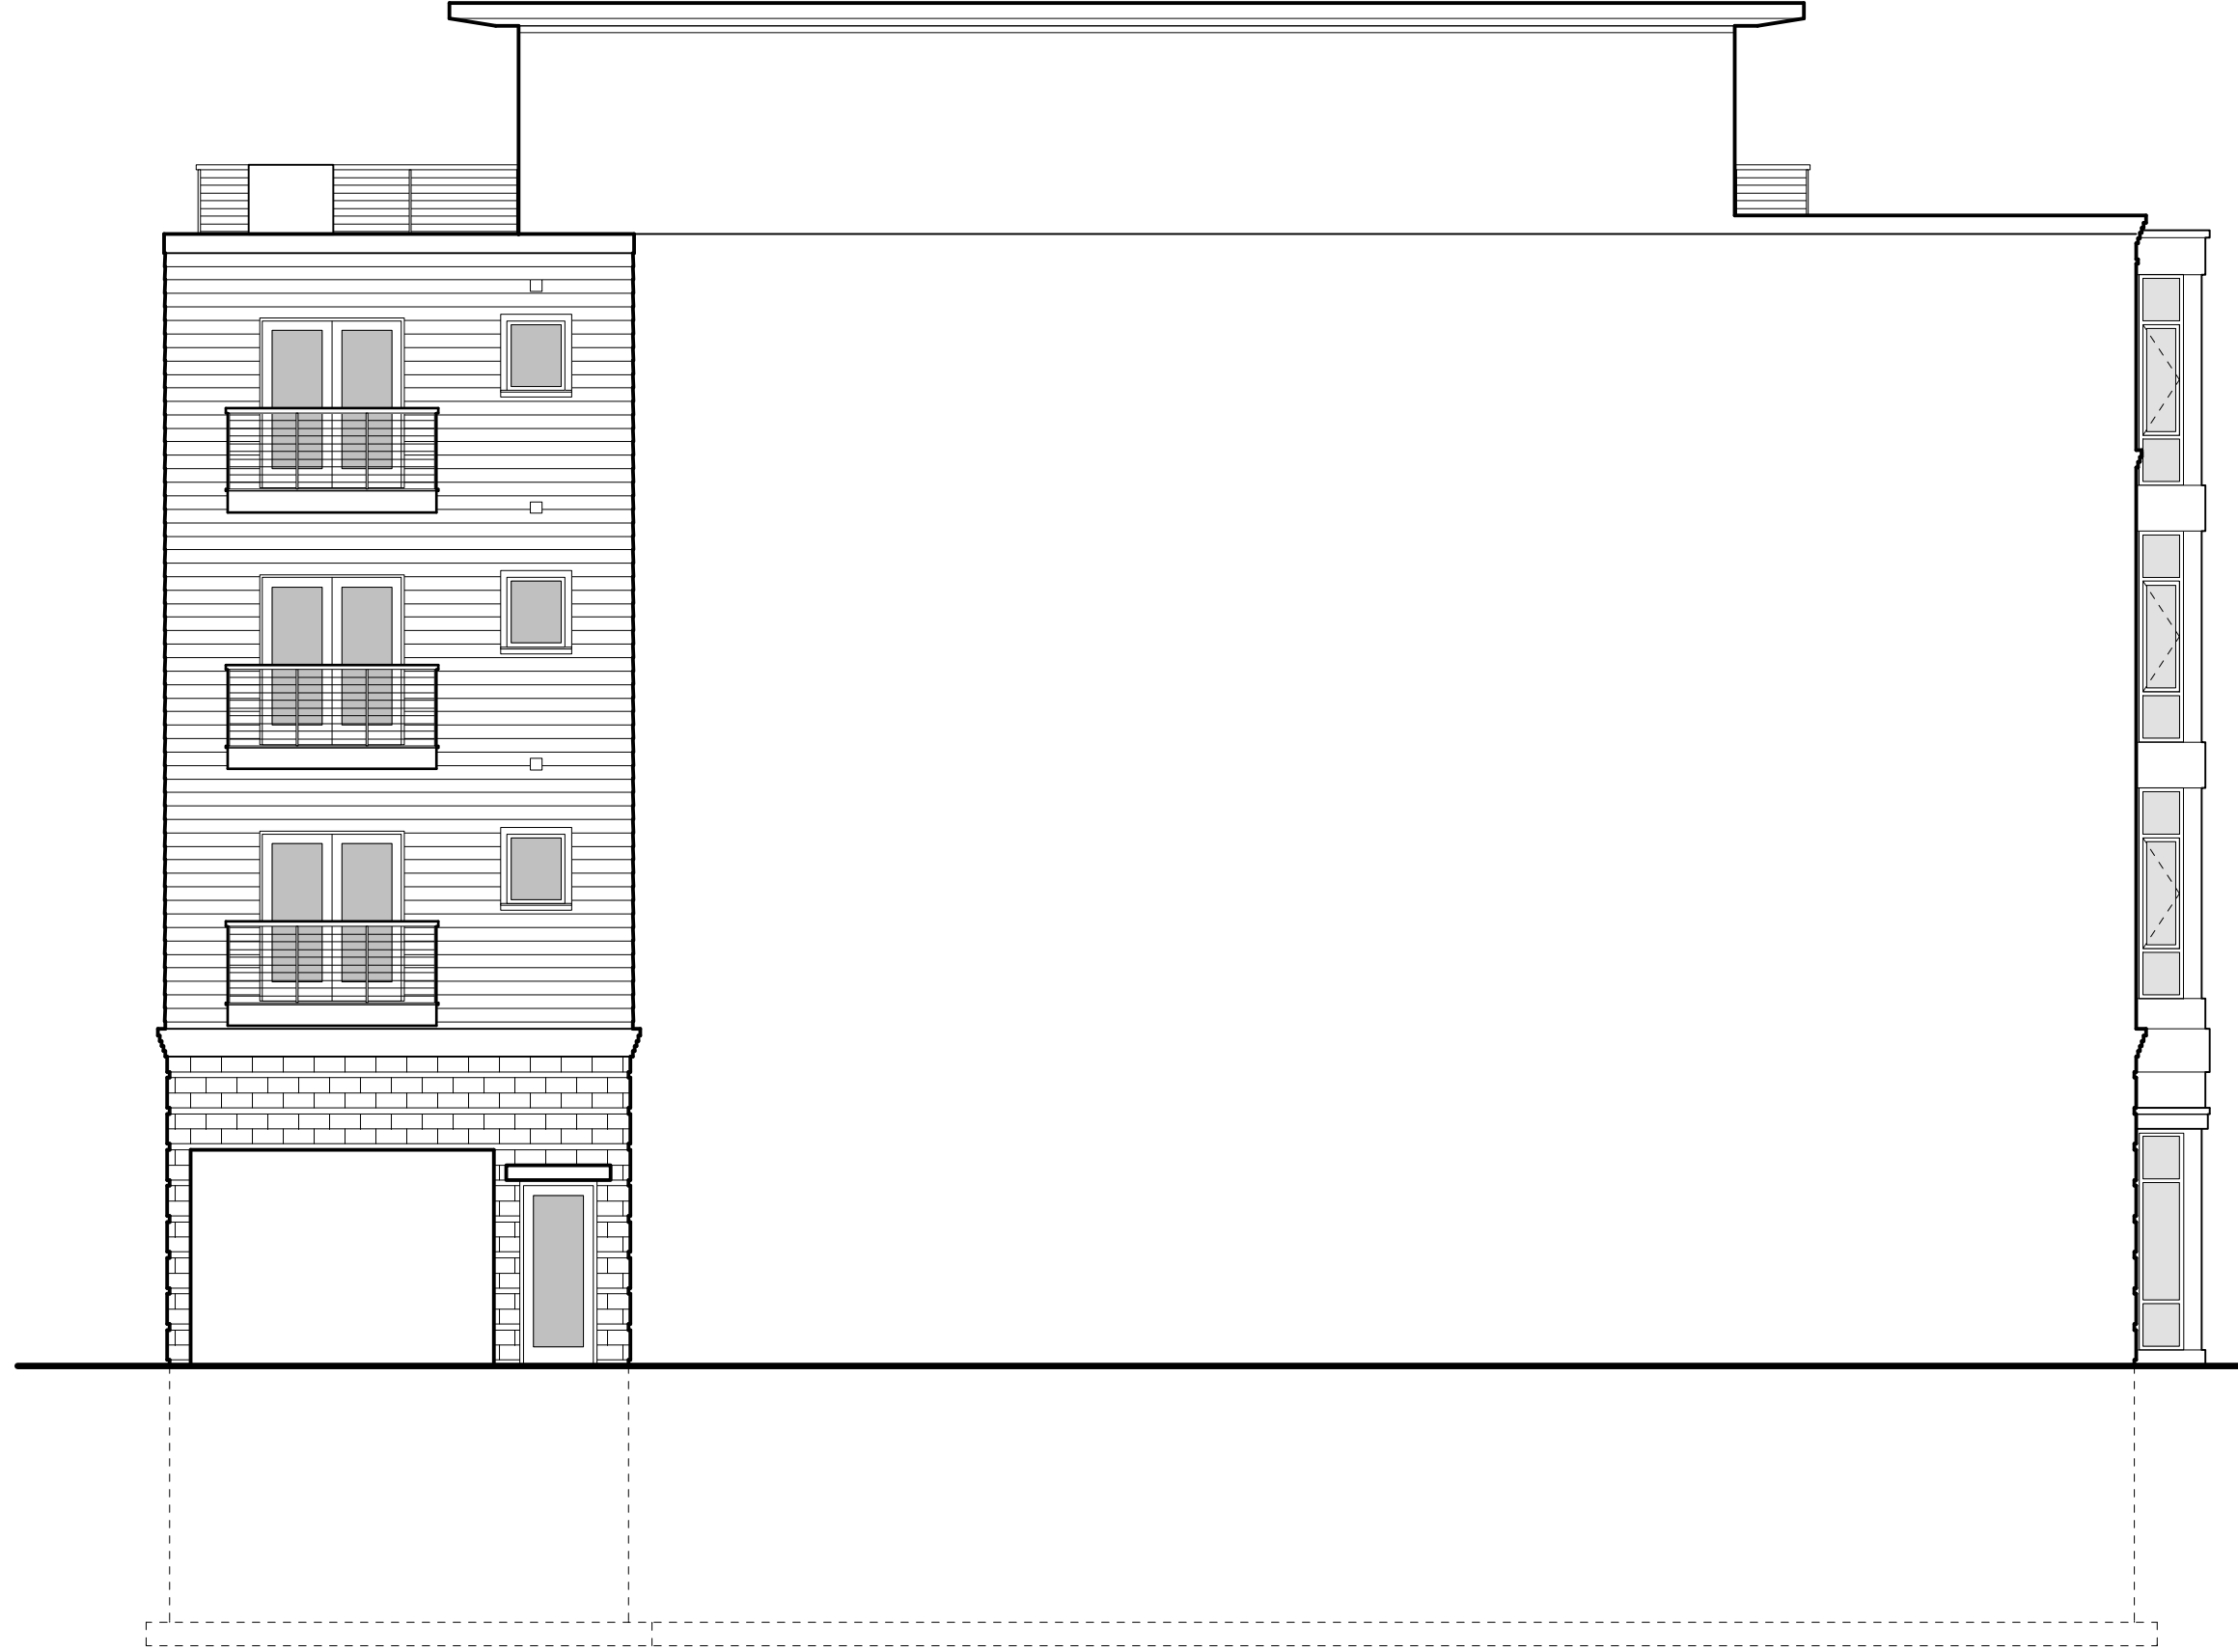

SK-8

1301 H Street NE
Washington, DC 20002

9 October 2015

REAR (PARKING) ELEVATION
Scale: 1/8" = 1'-0"

#1547

BENNETT FRANK MCCARTHY

a r c h i t e c t s , i n c .

1400 Spring Street, Suite 320, Silver Spring, Maryland 20910-2755
(301) 585-2222 www.bfmarcch.com fax (301) 585-8917